

(T.L.SATYAPRAKASH, IAS)
DG, TCP (HR.)


(P.P. SINGH)
CTP (HR.)

(HITESH SHARMA)
STP(M) HQ


(S.K.SEHRAWAT)
DTP(HQ)

(RAJAT CHAUHAN)
ATP (HQ)


(RAJESH DUTT)
JD (HQ)

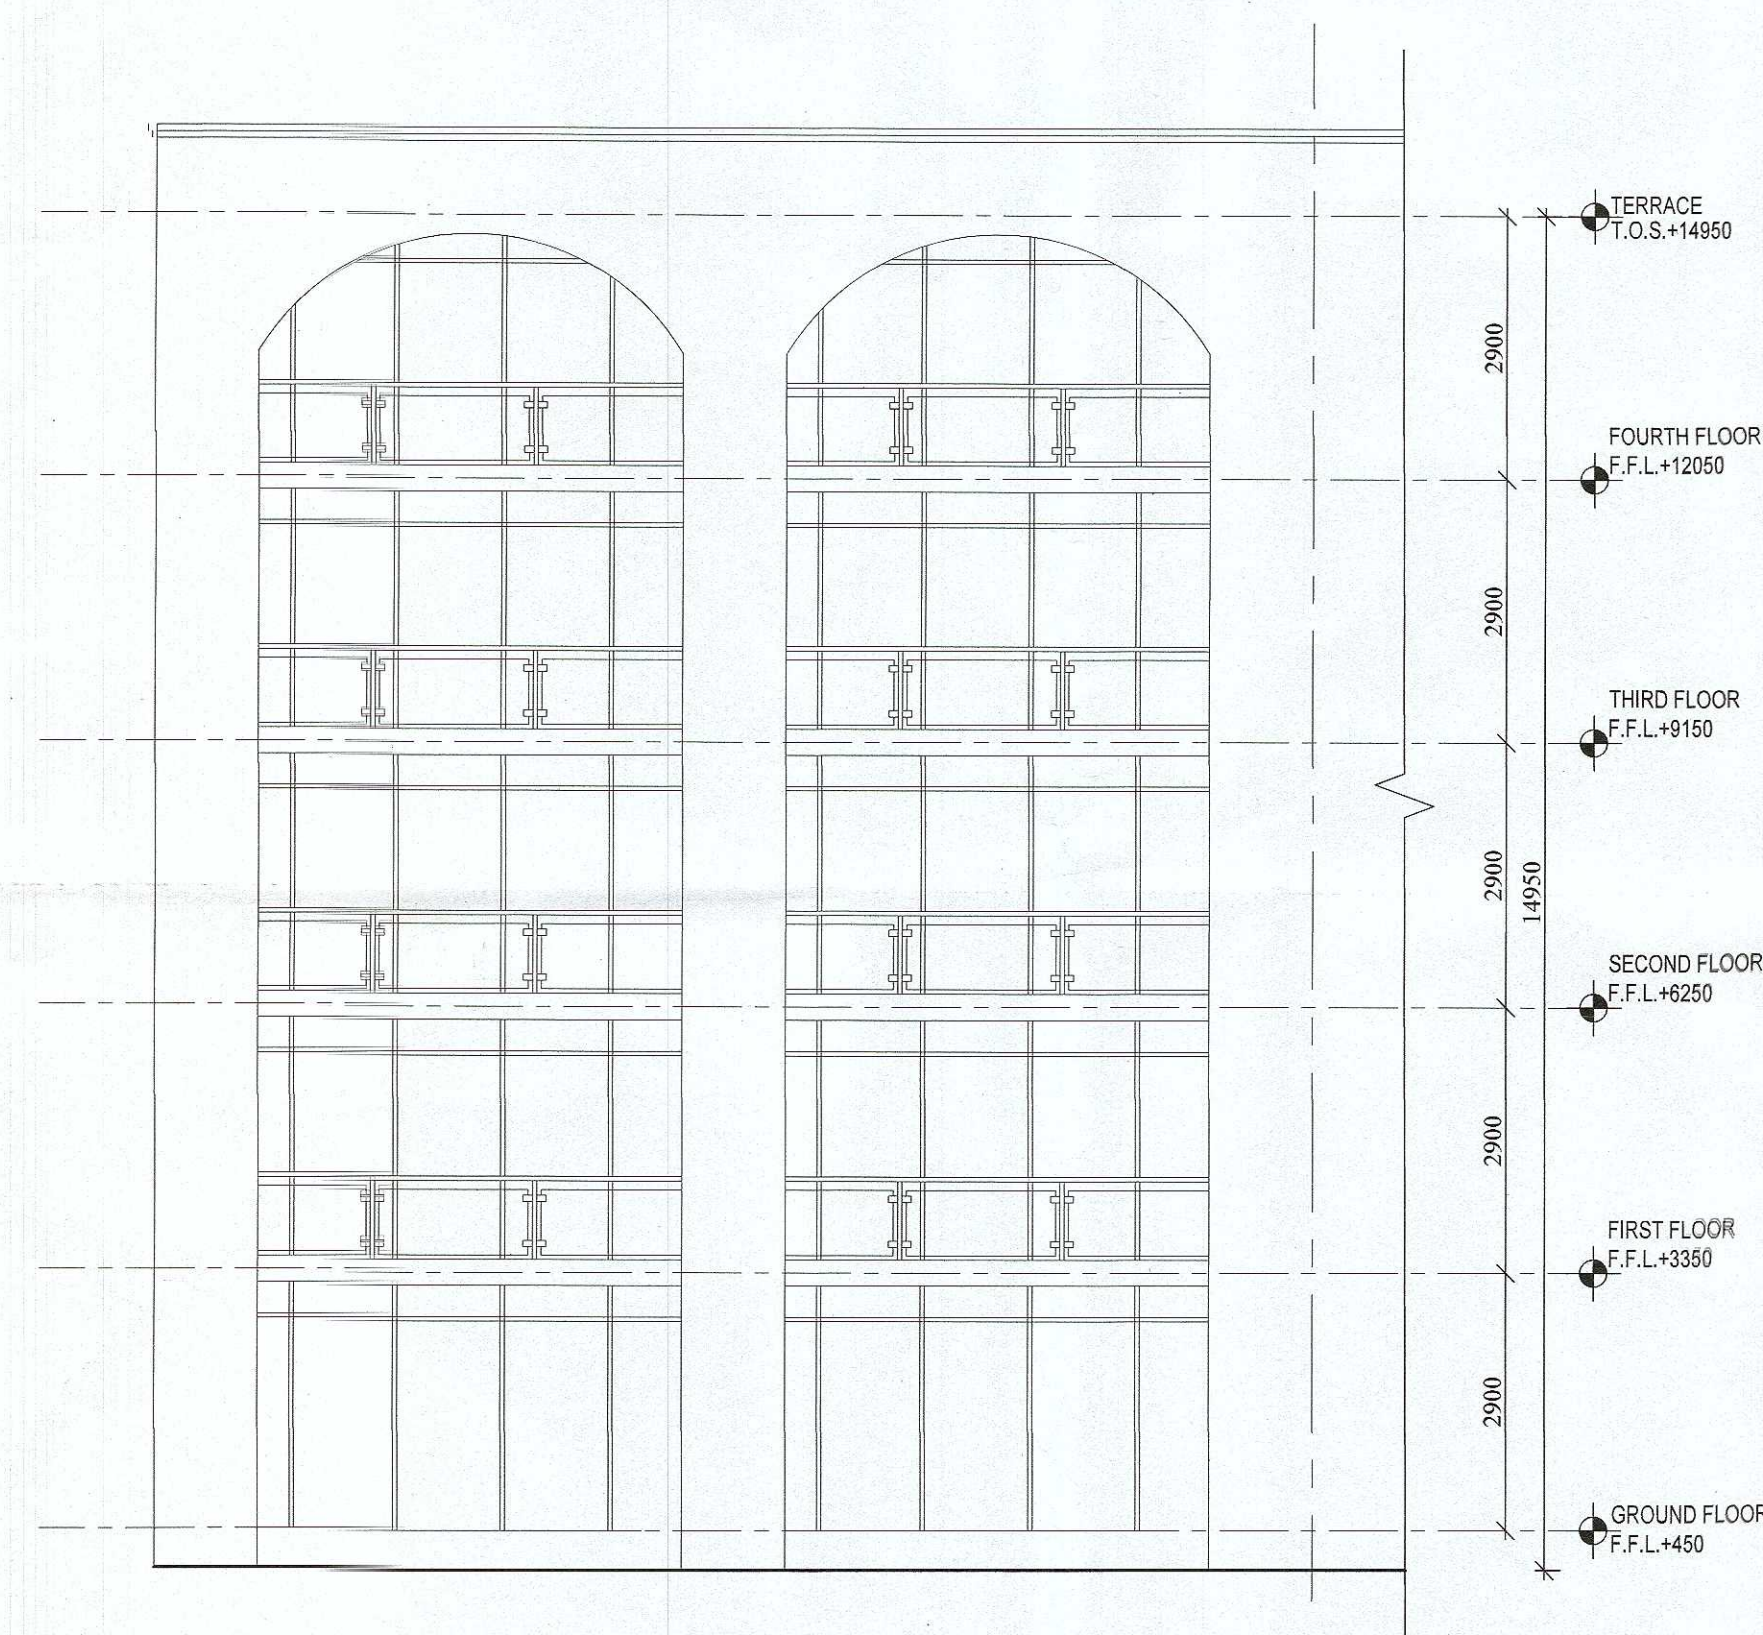


ELEVATION FRONT

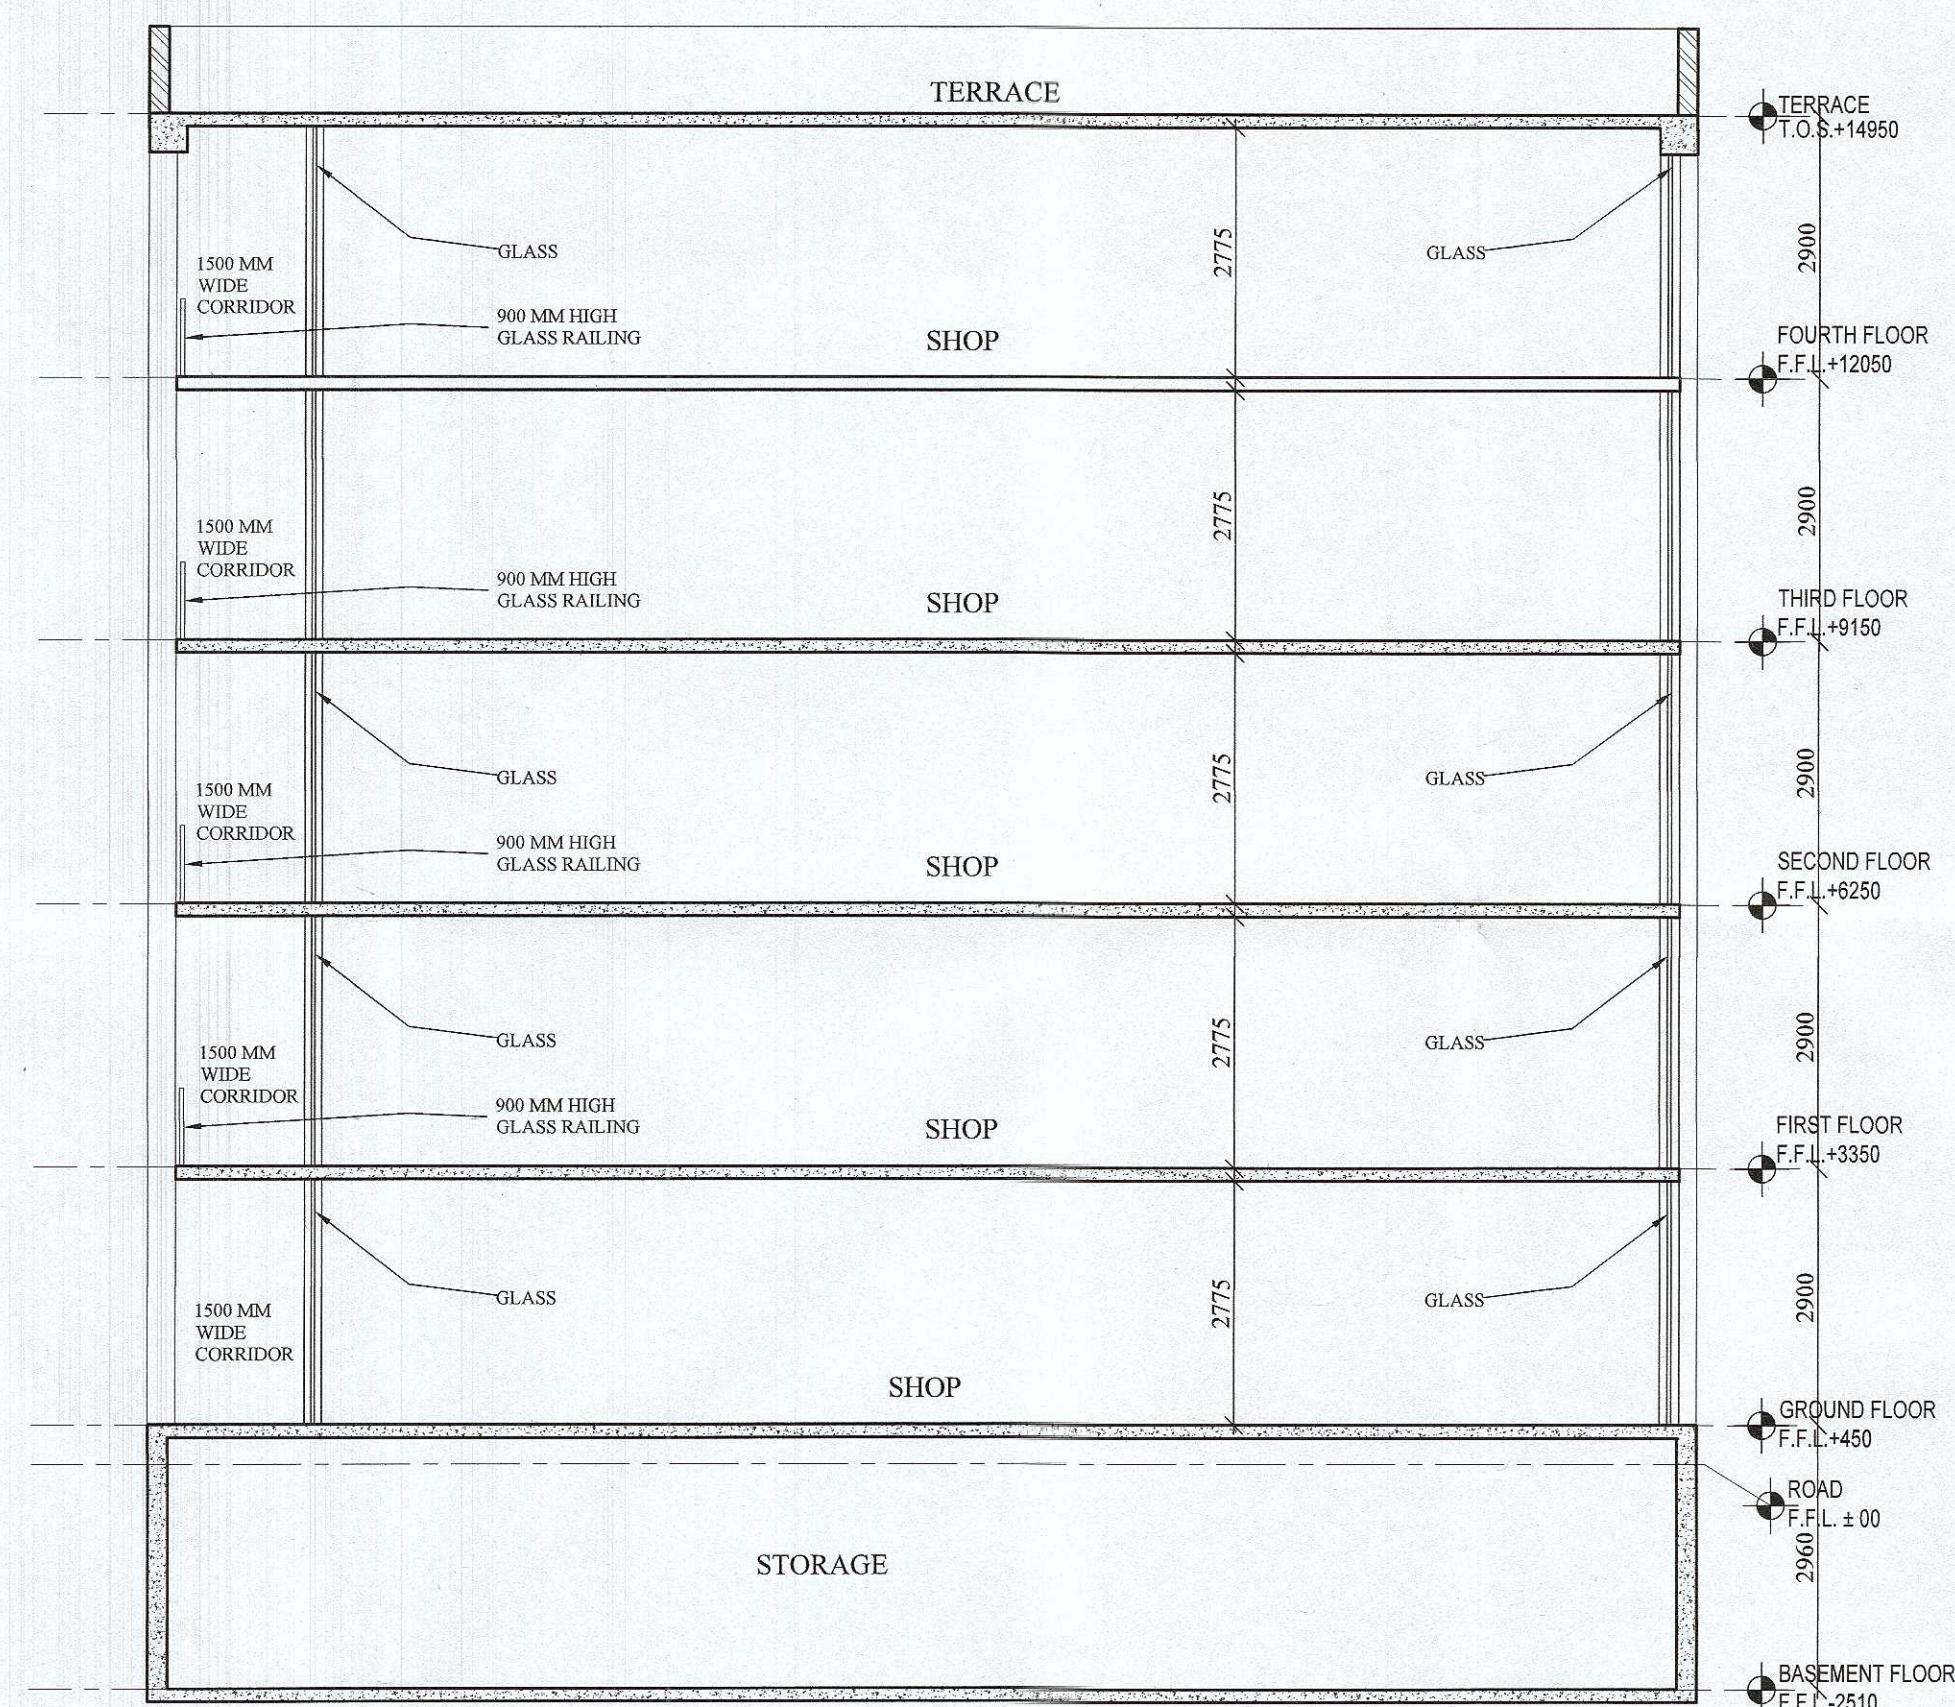

SECTION - XX

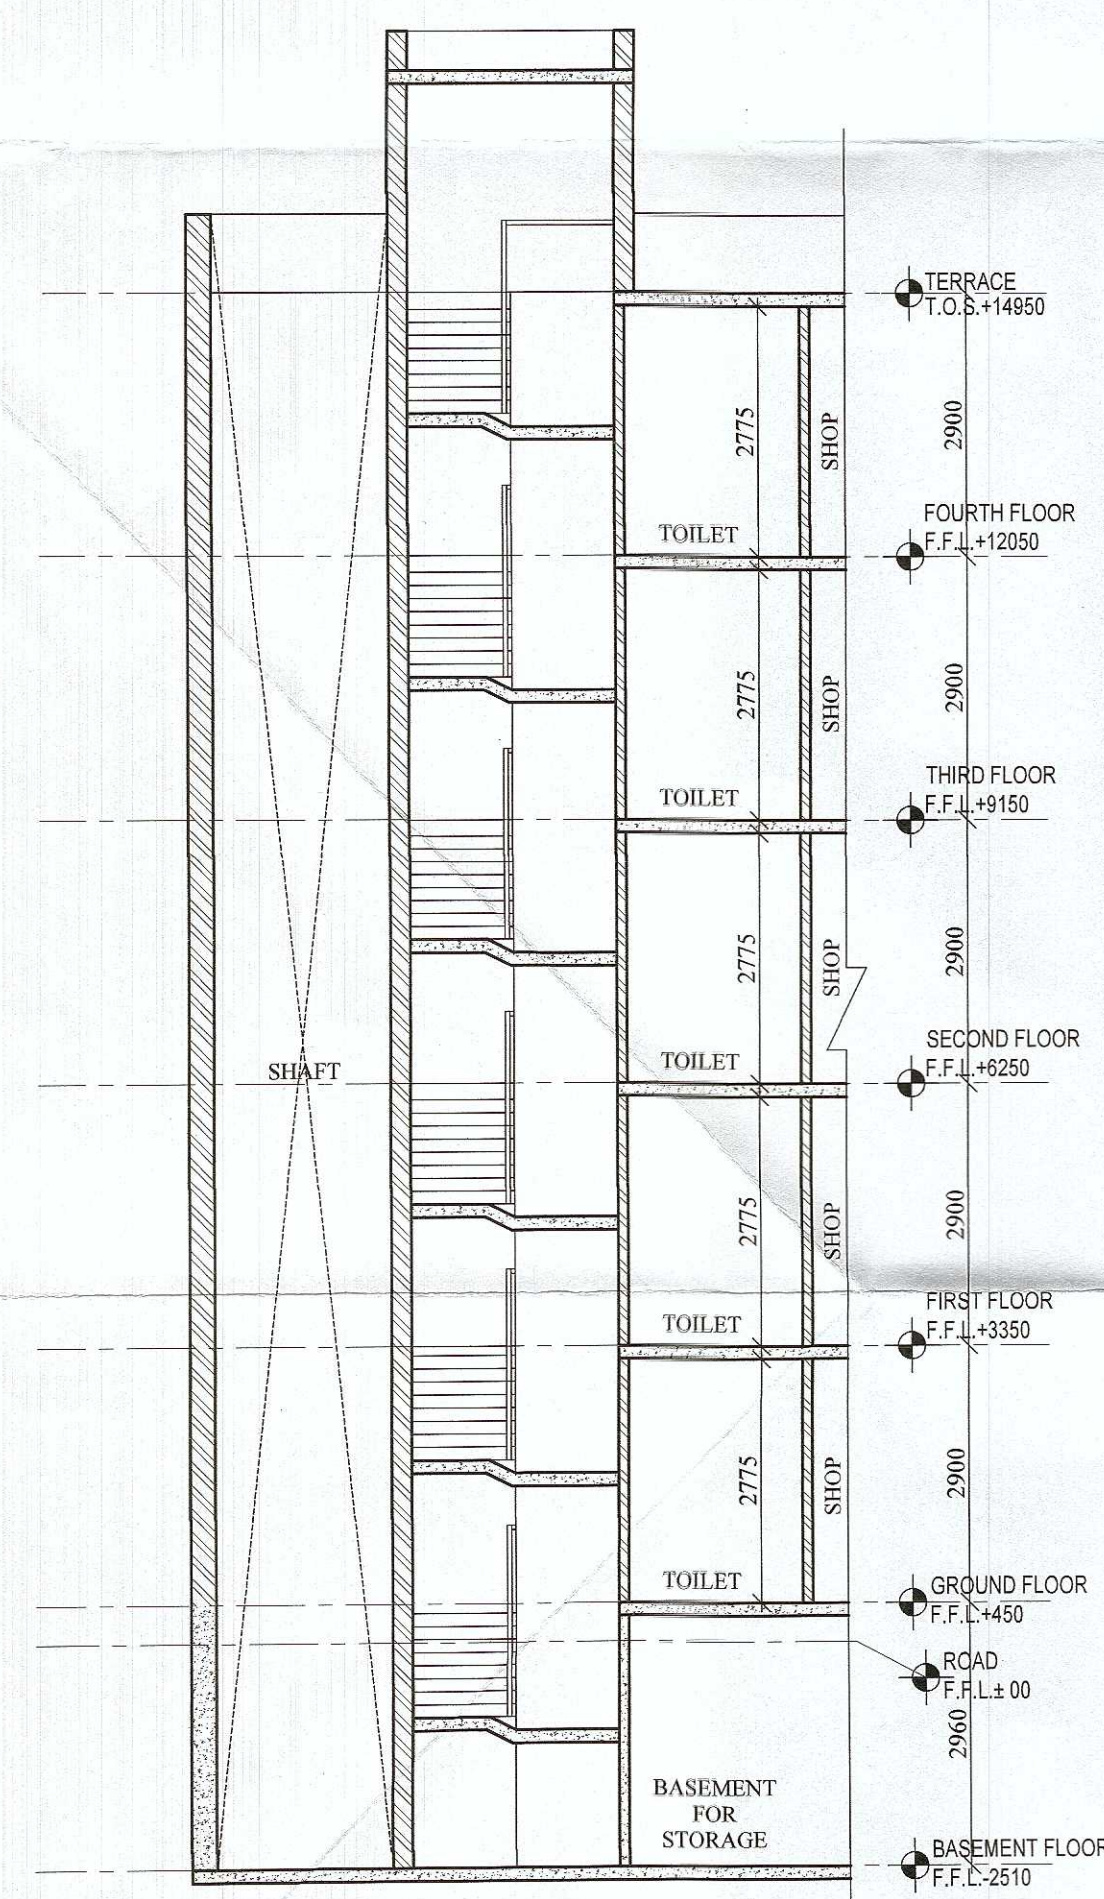

SECTION - YY

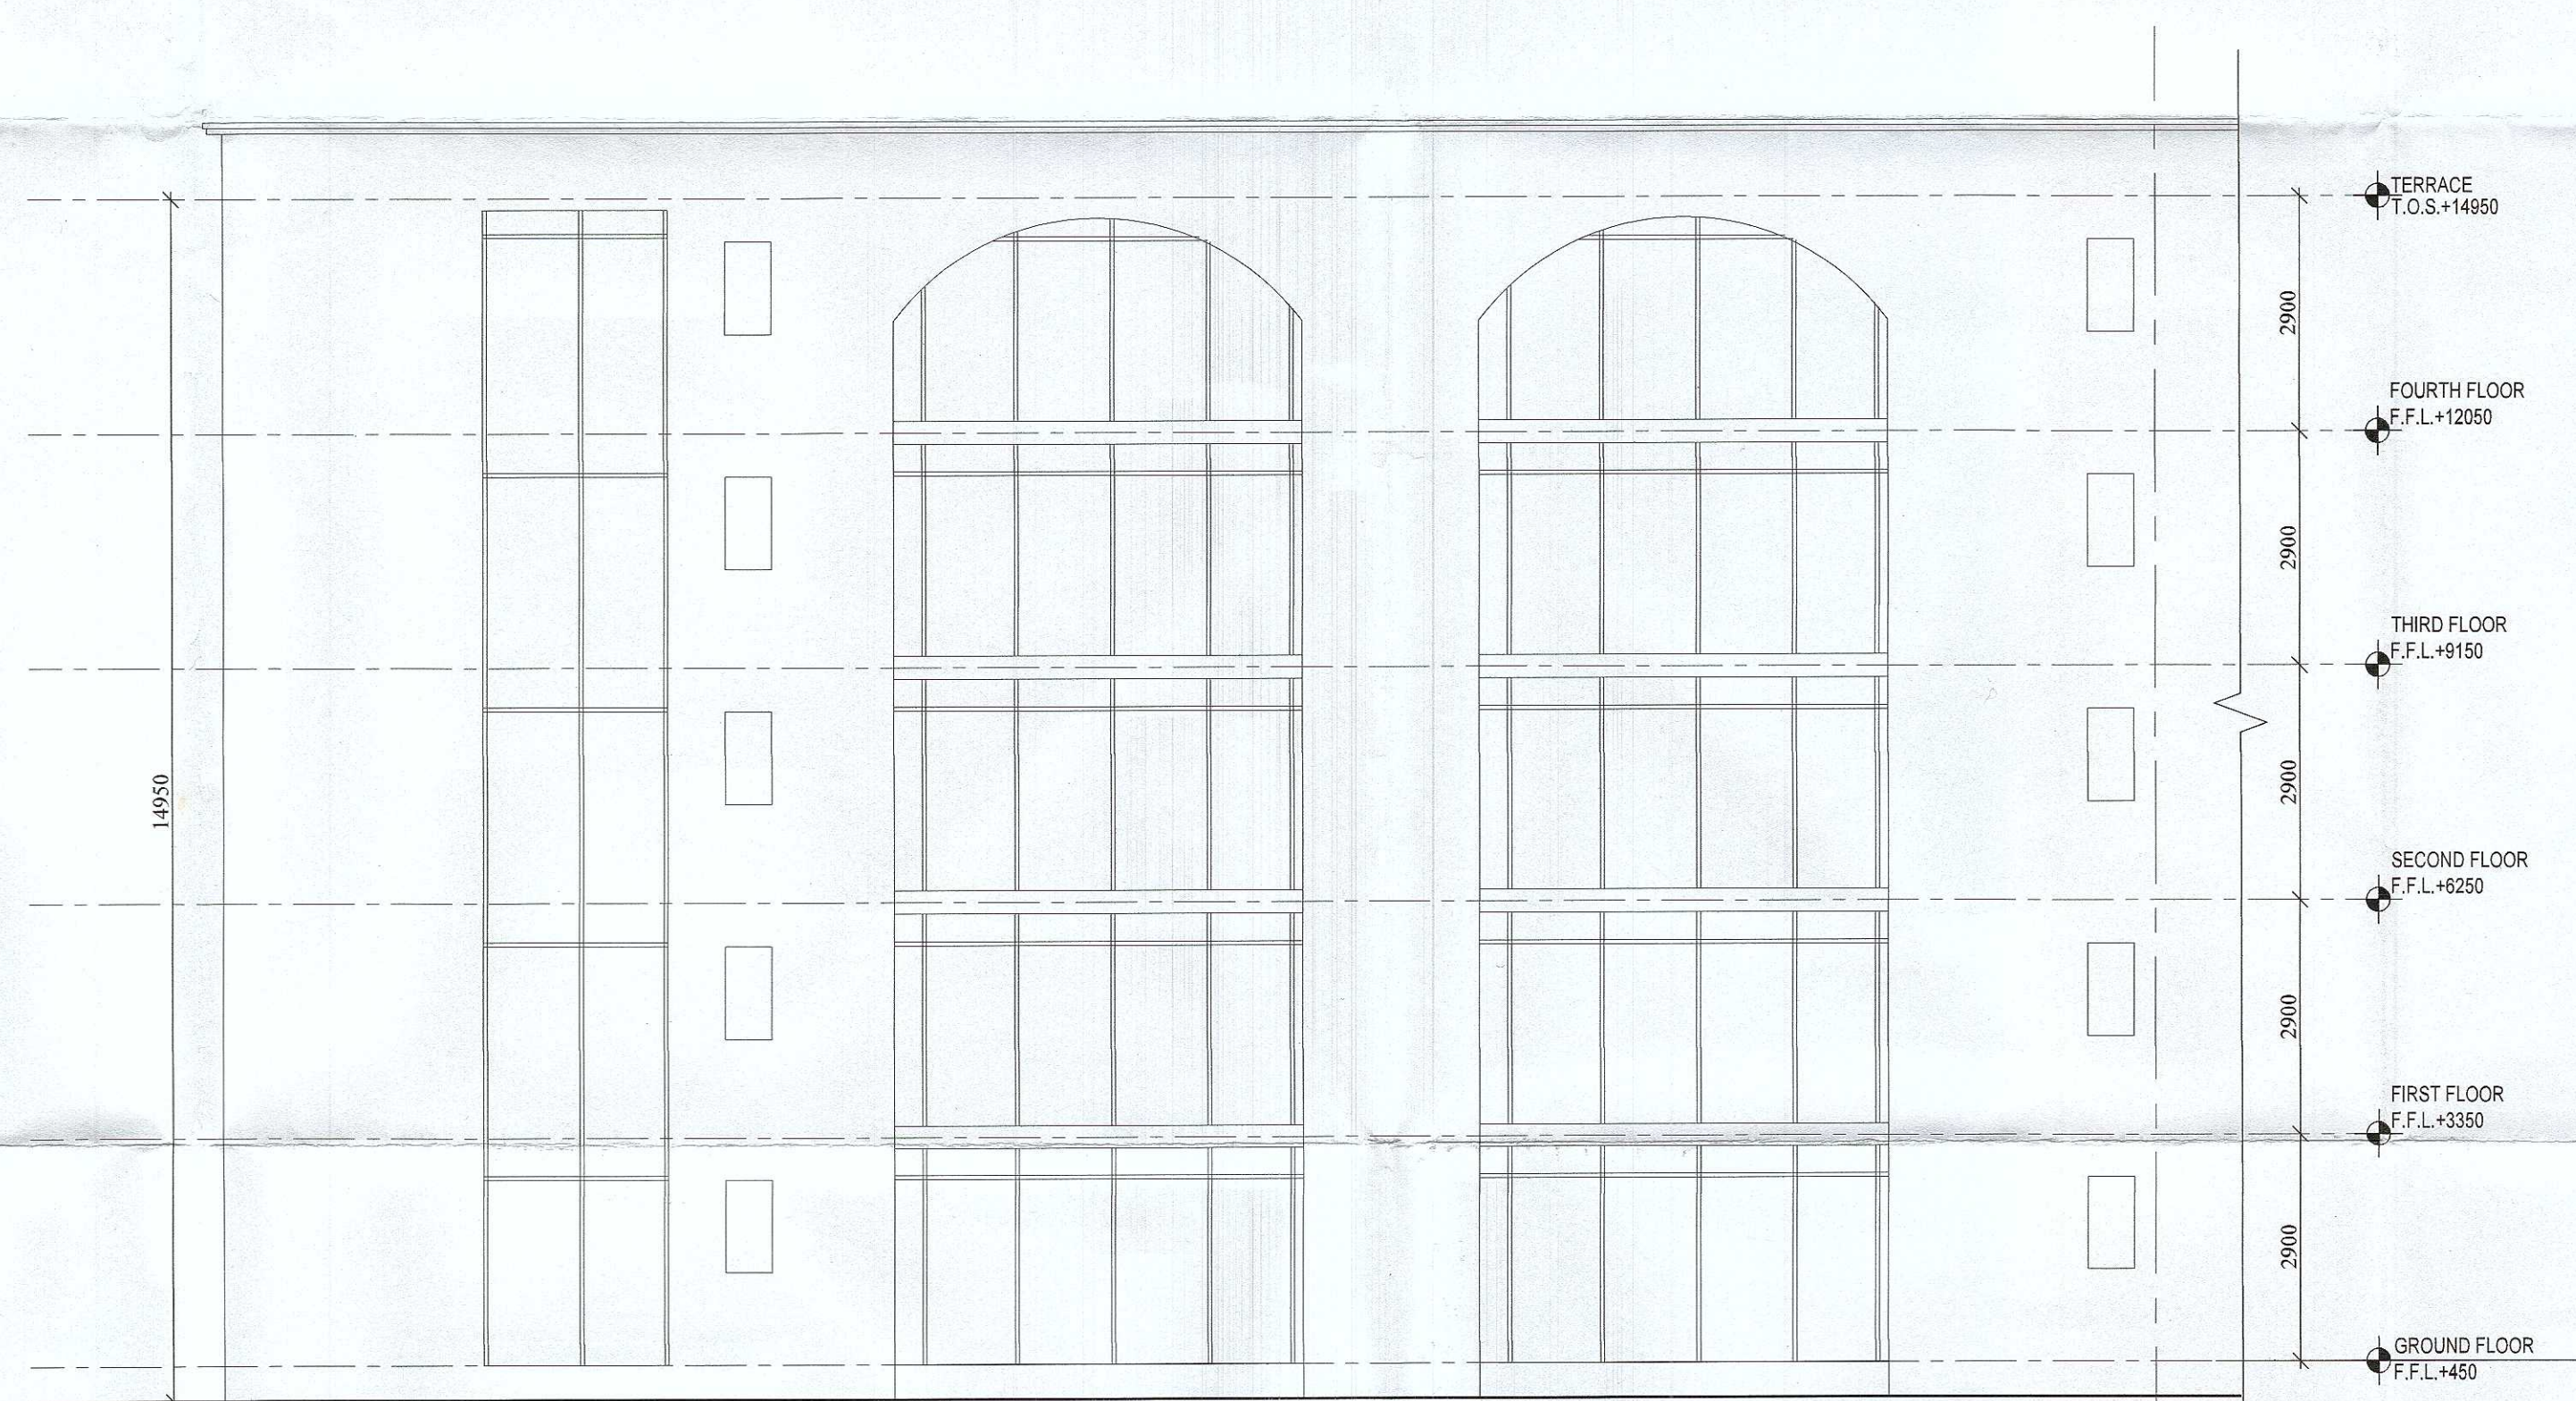

ELEVATION REAR

M/s GILLSON CHITS PVT. LTD. IN COLLABORATION WITH
M/s BRISK INFRASTRUCTURE & DEVELOPERS PVT. LTD.

REVISED STANDARD DESIGN COMMERCIAL PLOTTED COLONY
OVER AN AREA MEASURING 3.6423 ACRES IN THE REVENUE
ESTATE OF VILLAGE- CHAUMA IN SECTOR -109, GURUGRAM-
MANESAR URBAN COMPLEX



OWNER'S SIGNATURE


Ar. Abhishek Goyal
[B. Arch. M. Plan (Housing)]
Reg. No. CA/2016/78479
Mob: 9555556600
ar.abhishekgoyal2016@gmail.com

ARCHITECT'S SIGNATURE

ELEVATIONS & SECTIONS

SHEET SCO NO. - 11

scale-N.T.S.

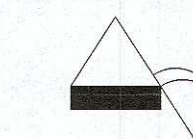

ARCHDECK ASSOCIATES
#587, SECTOR-27, GURUGRAM-122001
Email id- info@archdeckassociates.com
Contact - +91-9555556600

15

SHEET NO.

DRG NO:- D4TP 9525 (XV) dt 28-8-23