

This is a PROVISIONAL APPROVED BUILDING PLAN
only for purpose of inviting
objection from the general public

(T.L. SATYAPRAKASH, IAS)
DG, TCP (HR.)

(P.P. SAKSHI)
CCE (HR.)





(HITESH SHARMA)
STP(M) HQ

(S.K. SEHRAWAT)
DTP(HQ)

(RAJAT CHAUHAN)
ATP (HQ)

(RAJESH DUTT)
JD (HQ)

DOOR WINDOW SCHEDULE				
S.NO.	TYPE	SIZE	CILL LEVEL	LINTEL LEVEL
1	D-01	1200 x 2400	---	2400
2	D-02	750 x 2400	---	2400
3	DW1	5462 x 2800	---	2800
4	DW2	6056 x 2800	---	2800
5	W-03	600 x 1200	1200	2400
6	W-04	6034 x 2800	---	2800
7	DW5	6160 x 2800	---	2800
8	W-06	6171 x 2800	---	2800
9	DW7	5192 x 2800	---	2800
10	W-08	5077 x 2800	---	2800
11	W-09	3353 x 2800	---	2800
12	W-10	2400 x 2800	---	2800
13	W-11	4027 x 2800	---	2800

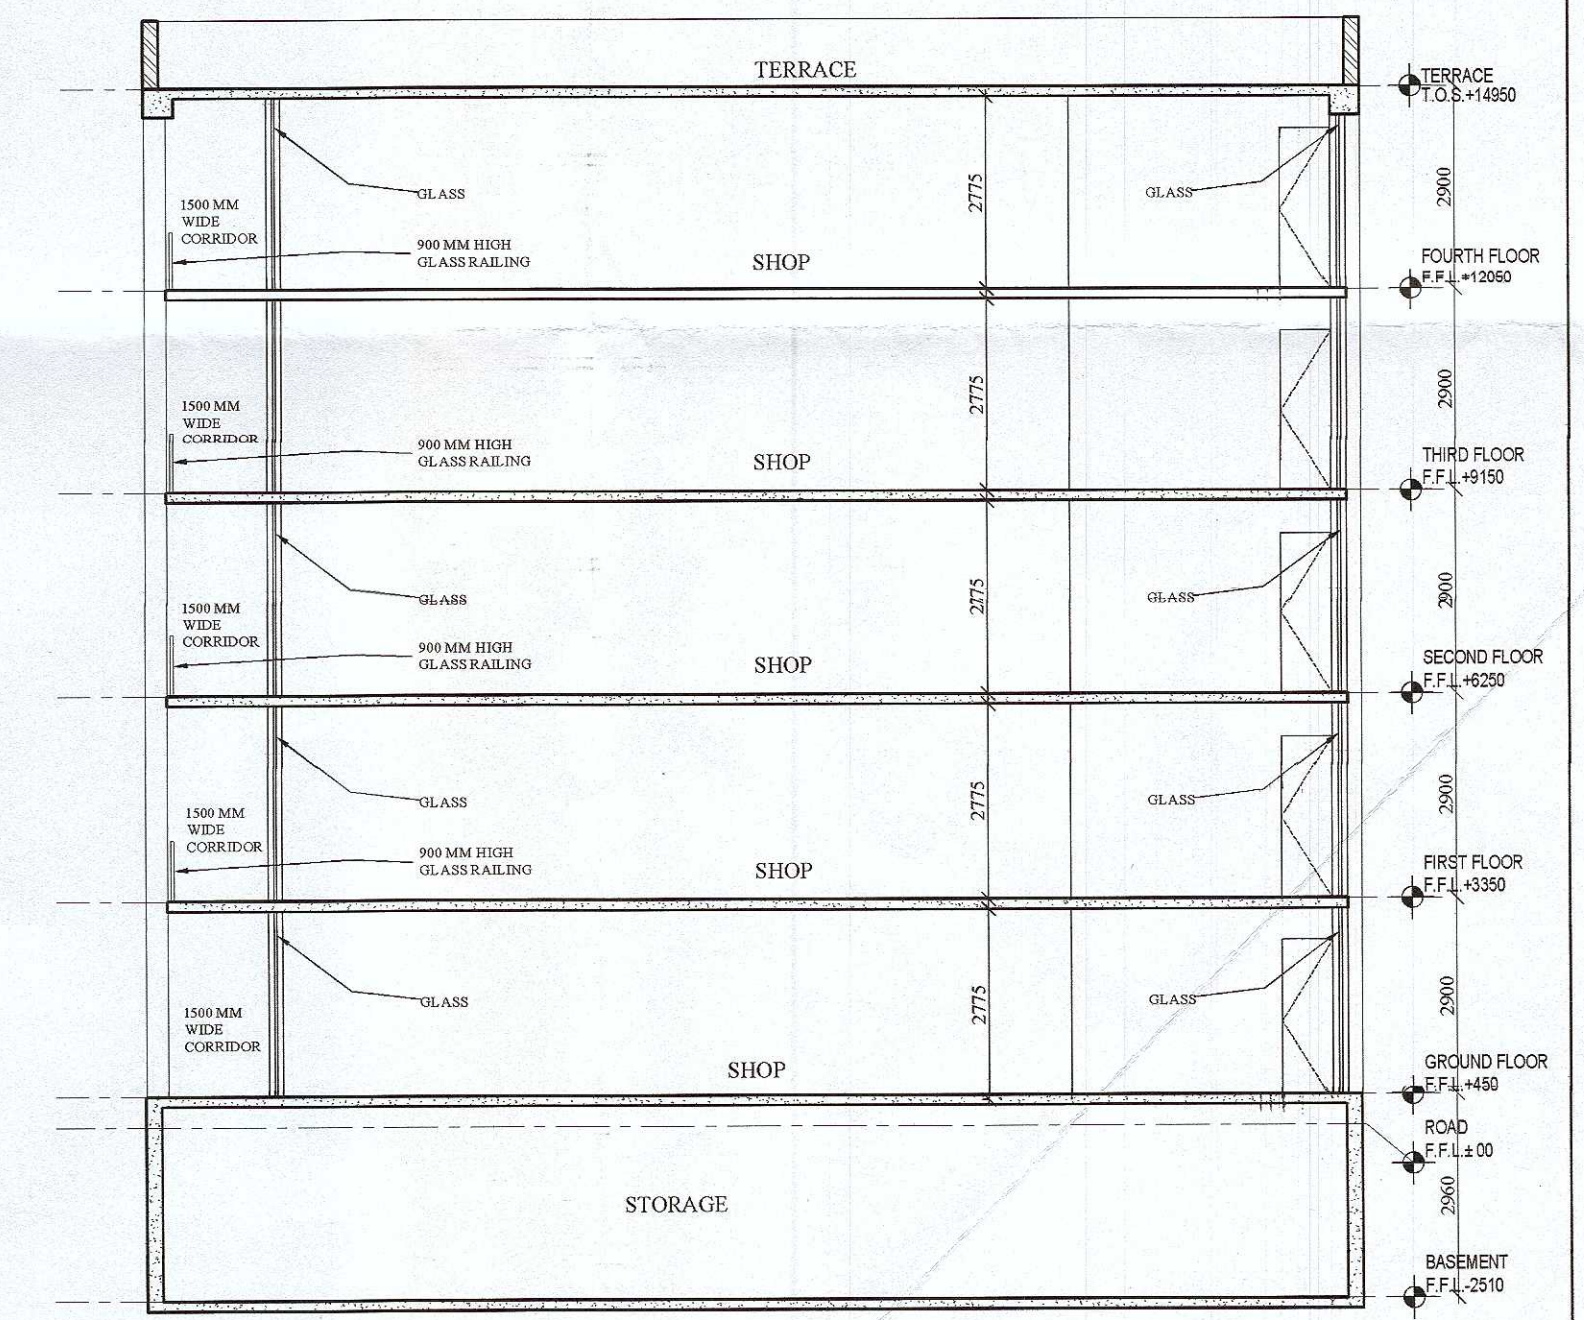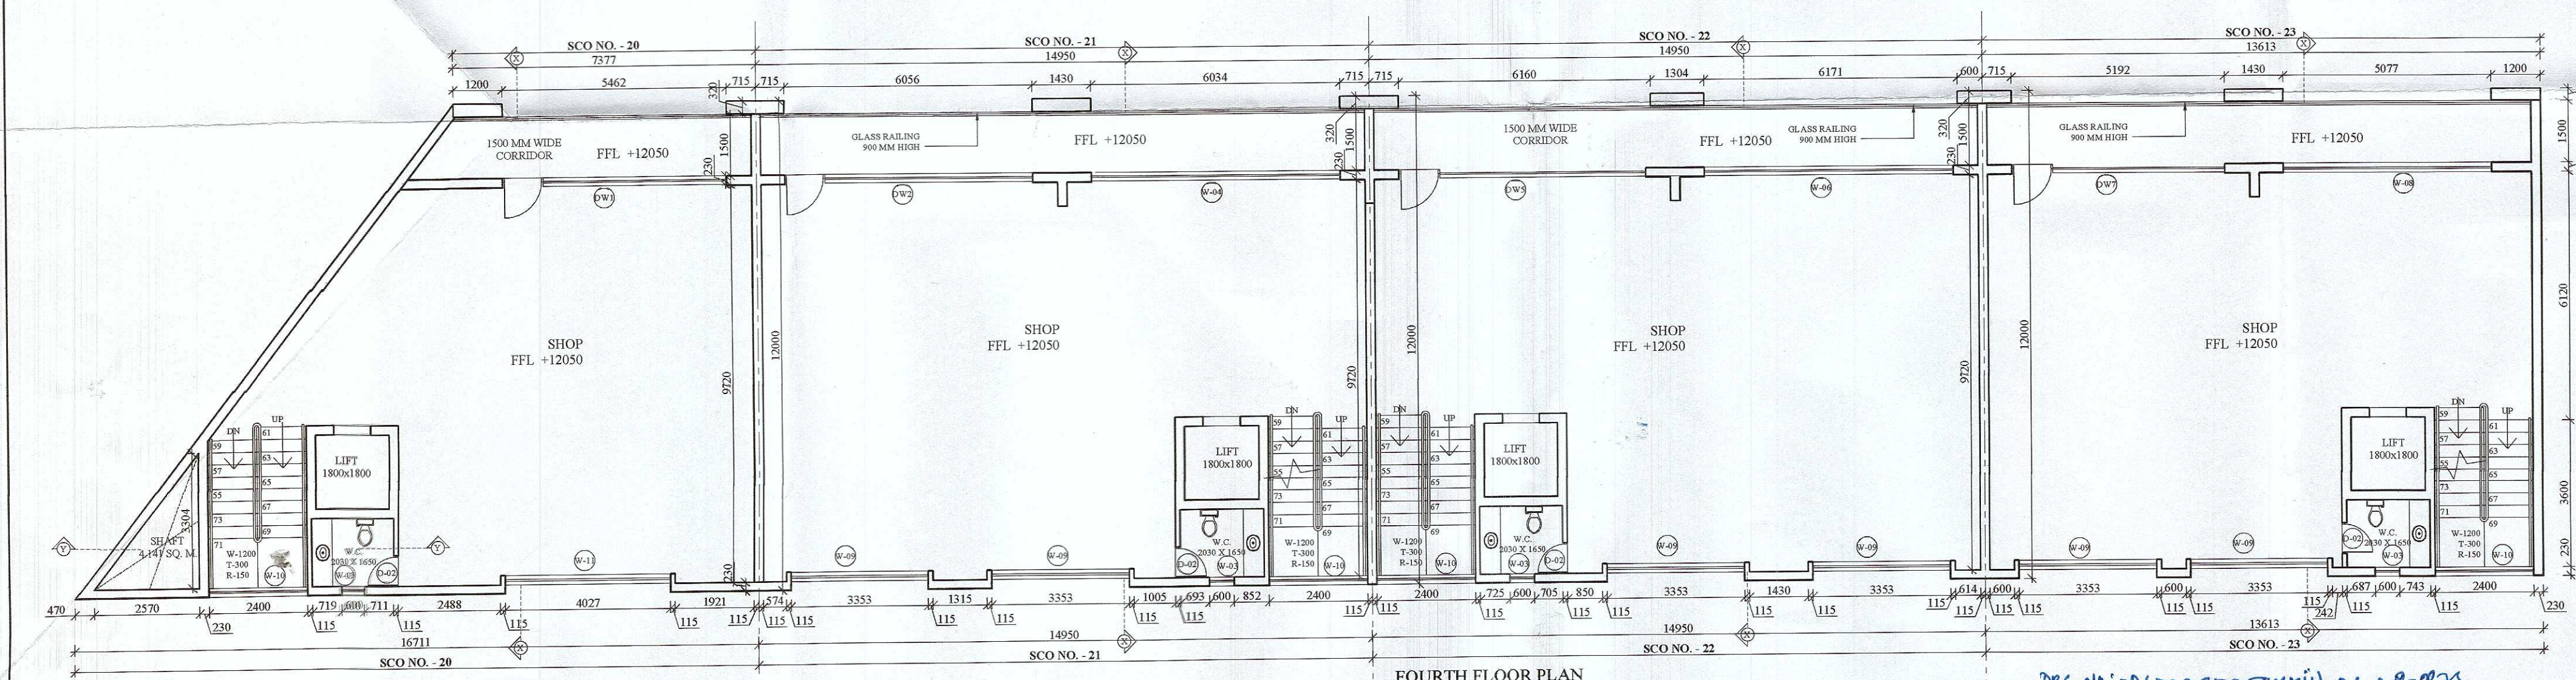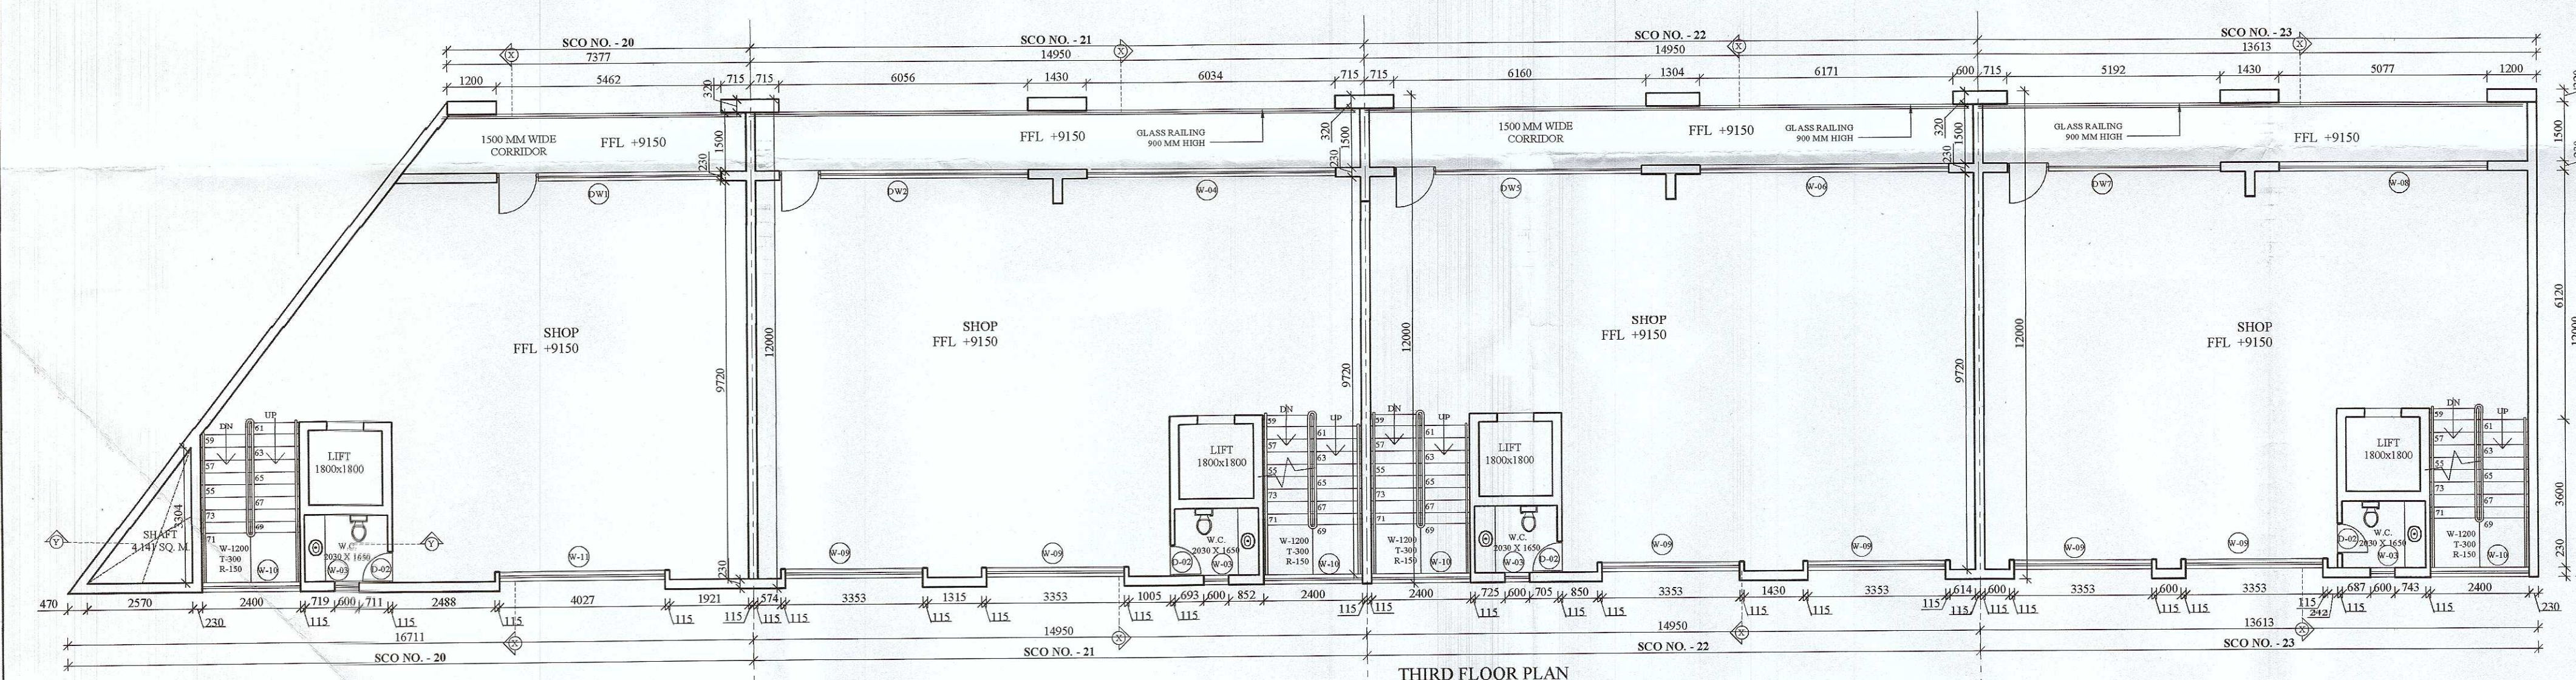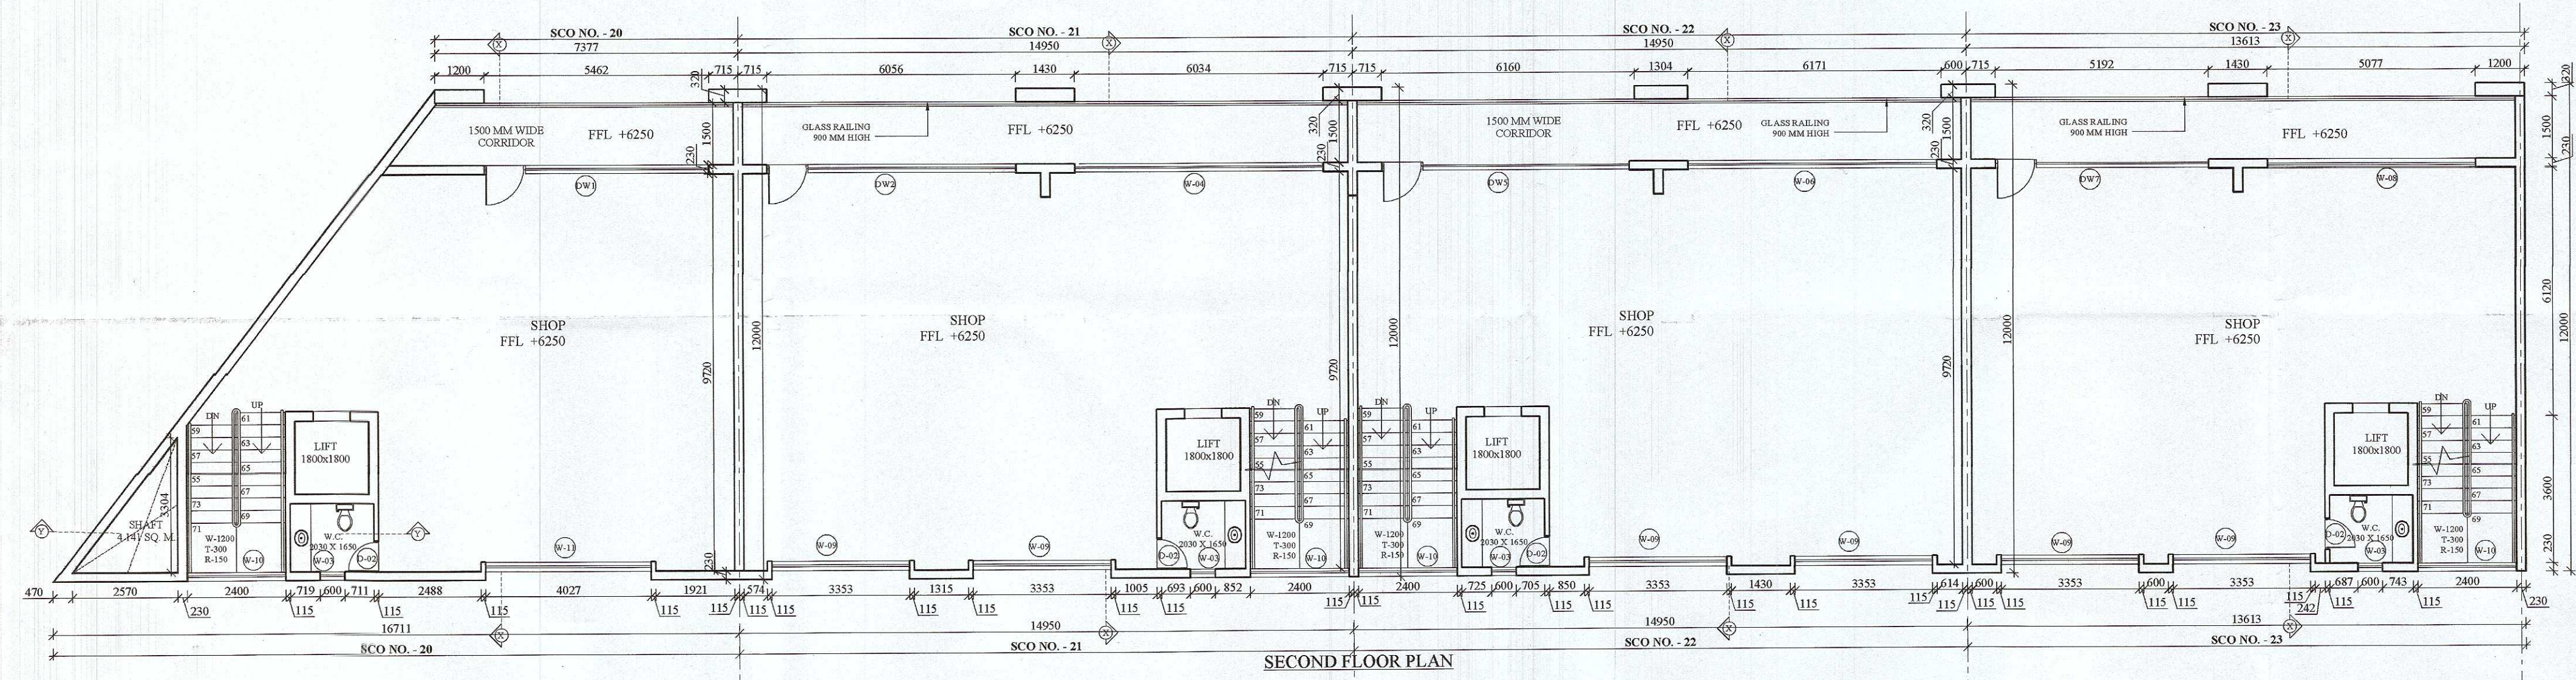

M/s GILLSON CHITS PVT. LTD. IN COLLABORATION WITH
M/s BRISK INFRASTRUCTURE & DEVELOPERS PVT. LTD.

REVISED STANDARD DESIGN COMMERCIAL PLOTTED COLONY
OVER AN AREA MEASURING 3.6423 ACRES IN THE REVENUE ESTATE
OF VILLAGE- CHAUMA IN SECTOR -109, GURUGRAM- MANESAR
URBAN COMPLEX

PLANS & ELEVATIONS	
SHEET	SCO NO. -
scale-N.T.S.	20 TO 23
OWNER'S SIGNATURE	22
ARCHITECT'S SIGNATURE	

DRG. NO. - 04TTP 9525(XII) Dt 28-02-23