
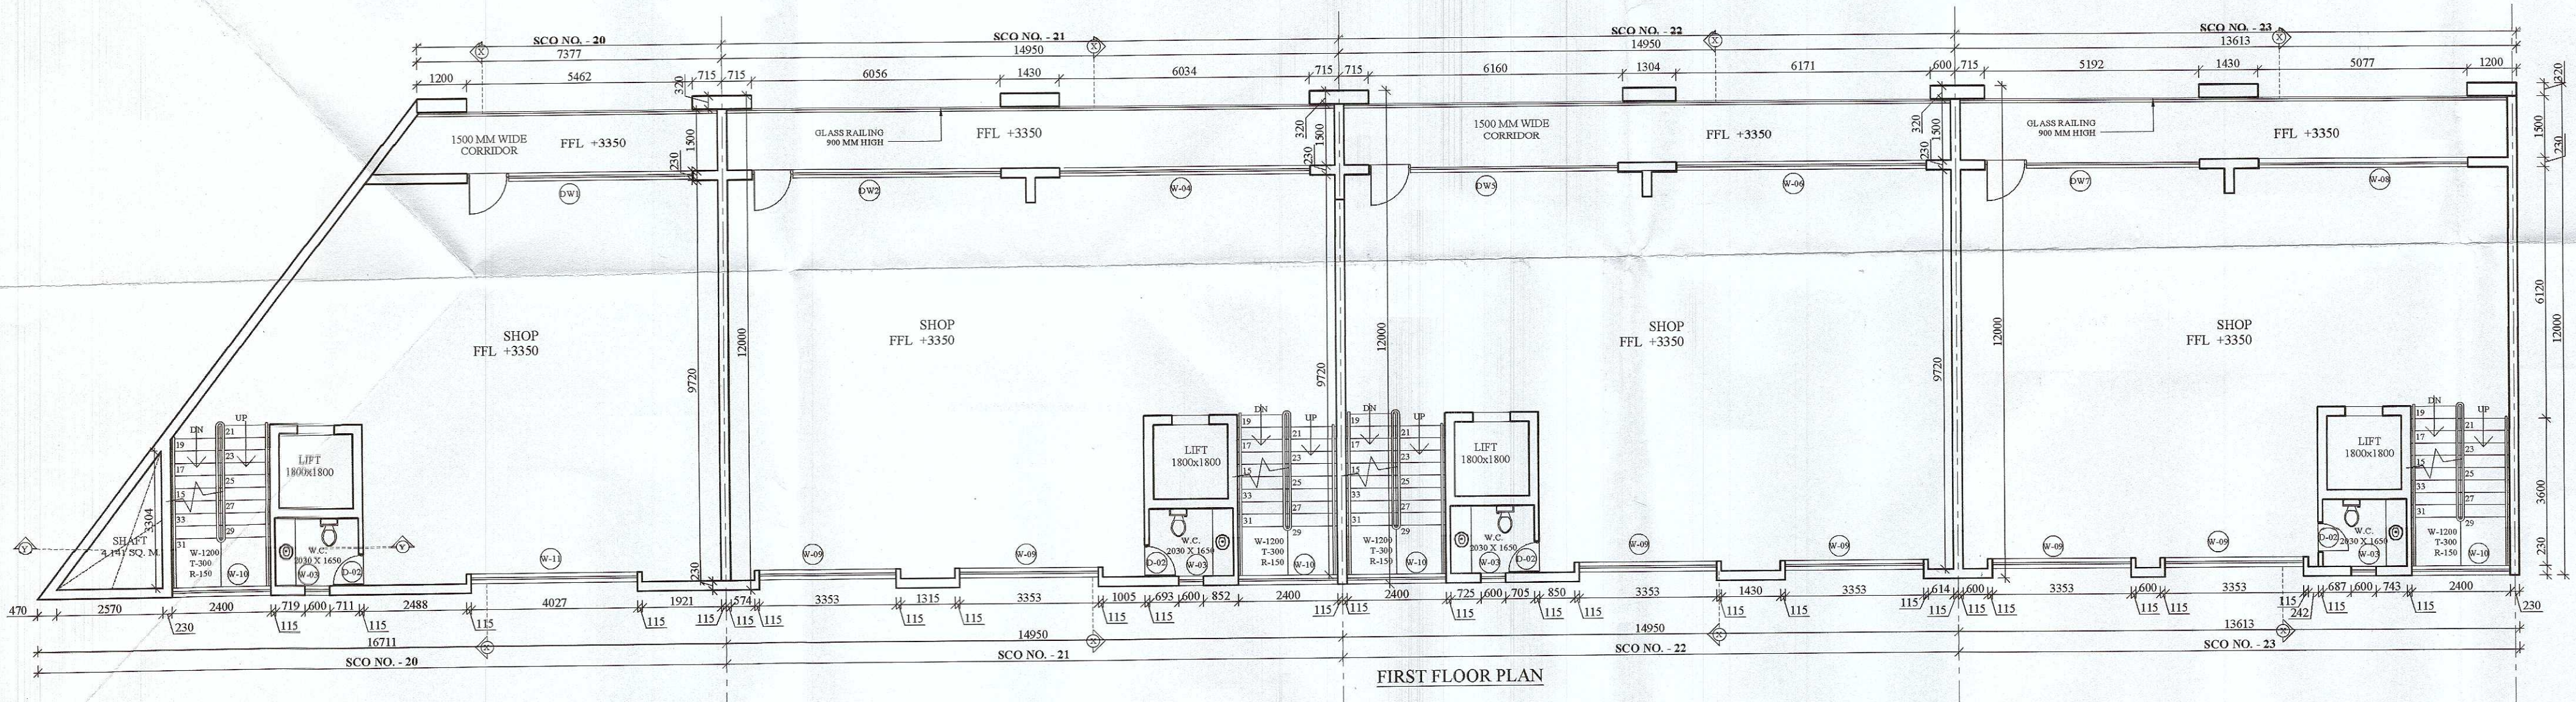
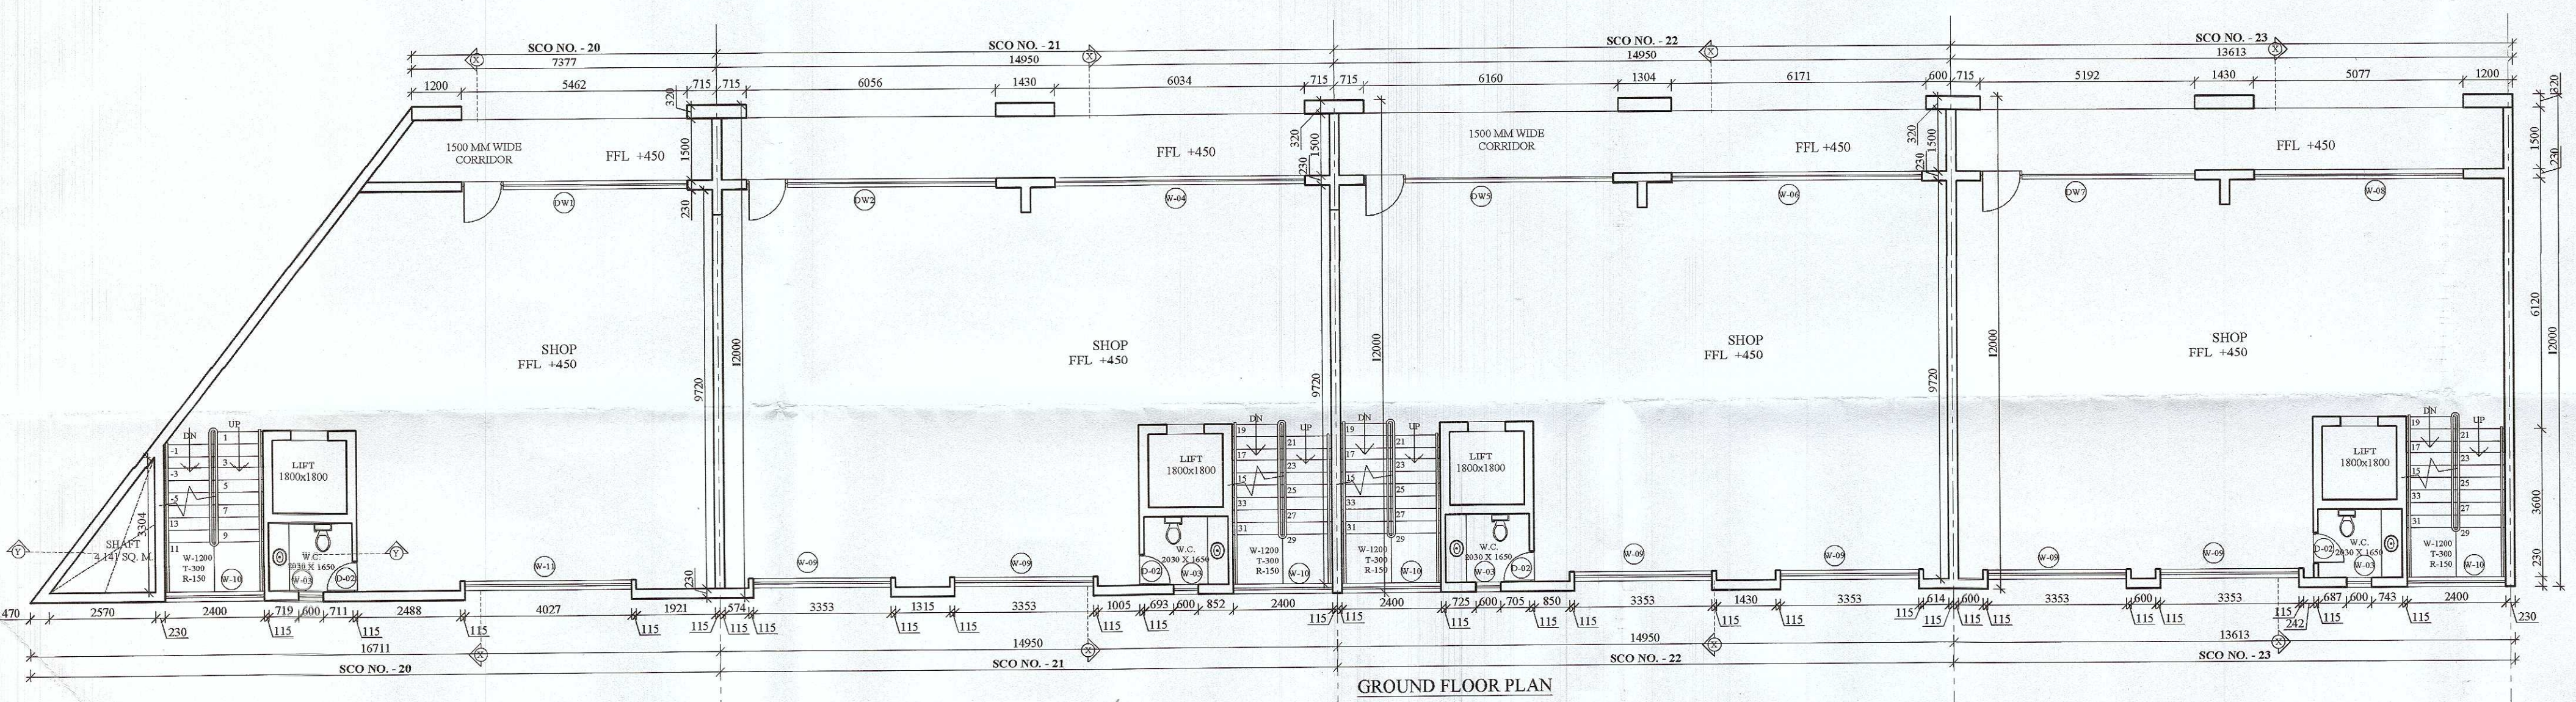


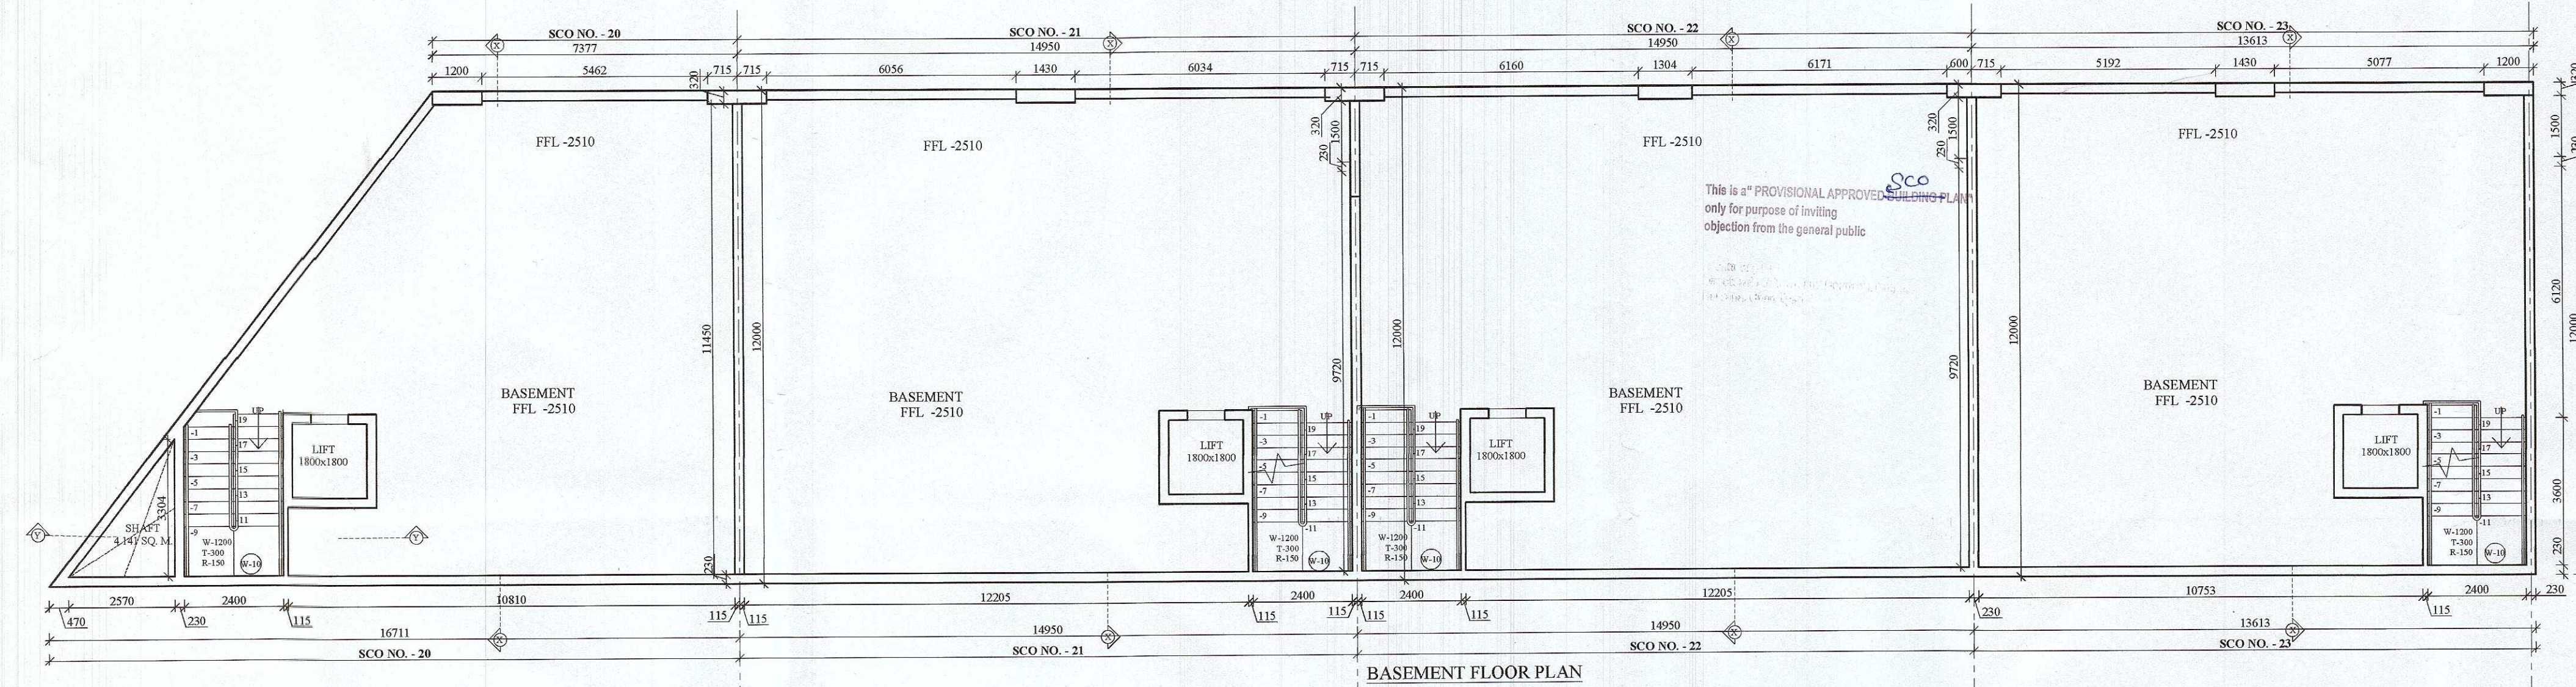

| DOOR WINDOW SCHEDULE |      |             |            |              |
|----------------------|------|-------------|------------|--------------|
| S.NO.                | TYPE | SIZE        | CILL LEVEL | LINTEL LEVEL |
| 1                    | D-01 | 1200 x 2400 | ---        | 2400         |
| 2                    | D-02 | 750 x 2400  | ---        | 2400         |
| 3                    | DW1  | 5462 x 2800 | ---        | 2800         |
| 4                    | DW2  | 6056 x 2800 | ---        | 2800         |
| 5                    | W-03 | 600 x 1200  | 1200       | 2400         |
| 6                    | W-04 | 6034 x 2800 | ---        | 2800         |
| 7                    | DW5  | 6160 x 2800 | ---        | 2800         |
| 8                    | W-06 | 6171 x 2800 | ---        | 2800         |
| 9                    | DW7  | 5192 x 2800 | ---        | 2800         |
| 10                   | W-08 | 5077 x 2800 | ---        | 2800         |
| 11                   | W-09 | 3353 x 2800 | ---        | 2800         |
| 12                   | W-10 | 2400 x 2800 | ---        | 2800         |
| 13                   | W-11 | 4027 x 2800 | ---        | 2800         |

M/s GILLSON CHITS PVT. LTD. IN COLLABORATION WITH  
M/s BRISK INFRASTRUCTURE & DEVELOPERS PVT. LTD.

REVISED STANDARD DESIGN COMMERCIAL PLOTTED COLONY  
OVER AN AREA MEASURING 3.6423 ACRES IN THE REVENUE ESTATE  
OF VILLAGE-CHAUMA IN SECTOR -109, GURUGRAM-MANESAR  
URBAN COMPLEX

OWNER'S SIGNATURE

Ar. Abhishek Goyal  
[B.Arch. M. Plan (Housing)]  
Reg. No: CA/2016/79478  
Mob: 9565556600  
ar.abhishekgoyal2016@gmail.com

ARCHITECT'S SIGNATURE

PLANS & ELEVATIONS

SHEET SCO NO. -  
scale-N.T.S. 20 TO 23

ARCHDECK ASSOCIATES  
#587, SECTOR-27, GURUGRAM-122001  
Email id: info@archdeckassociates.com  
Contact: +91-9569556600

21  
SHEET NO.

(T.L. SATYAPRAKASH, IAS)  
DG, TCP (HR.)

(P.P. SINGH)  
CH (HR.)

(HITESH SHARMA)  
STP(M) HQ

(S.K. SEHRAWAT)  
DTP(HQ)

(RAJAT CHAUHAN)  
ATP (HQ)

(RAJESH DUTT)  
JD (HQ)

DRG. NO. - D4TP 9525 (XX) DT 28.08.23