




DOOR AND WINDOW DETAILS					
S.N	TYPE	SIZE		CILL LVL	LINTEL LVL
1.	D1	1000 X2400		± 00	+ 2400
2.	D2	750 X2100		± 00	+ 2100
3.	V	1700 X600		+2100	+ 2700
4.	V1	830 X600		+2100	+ 2700

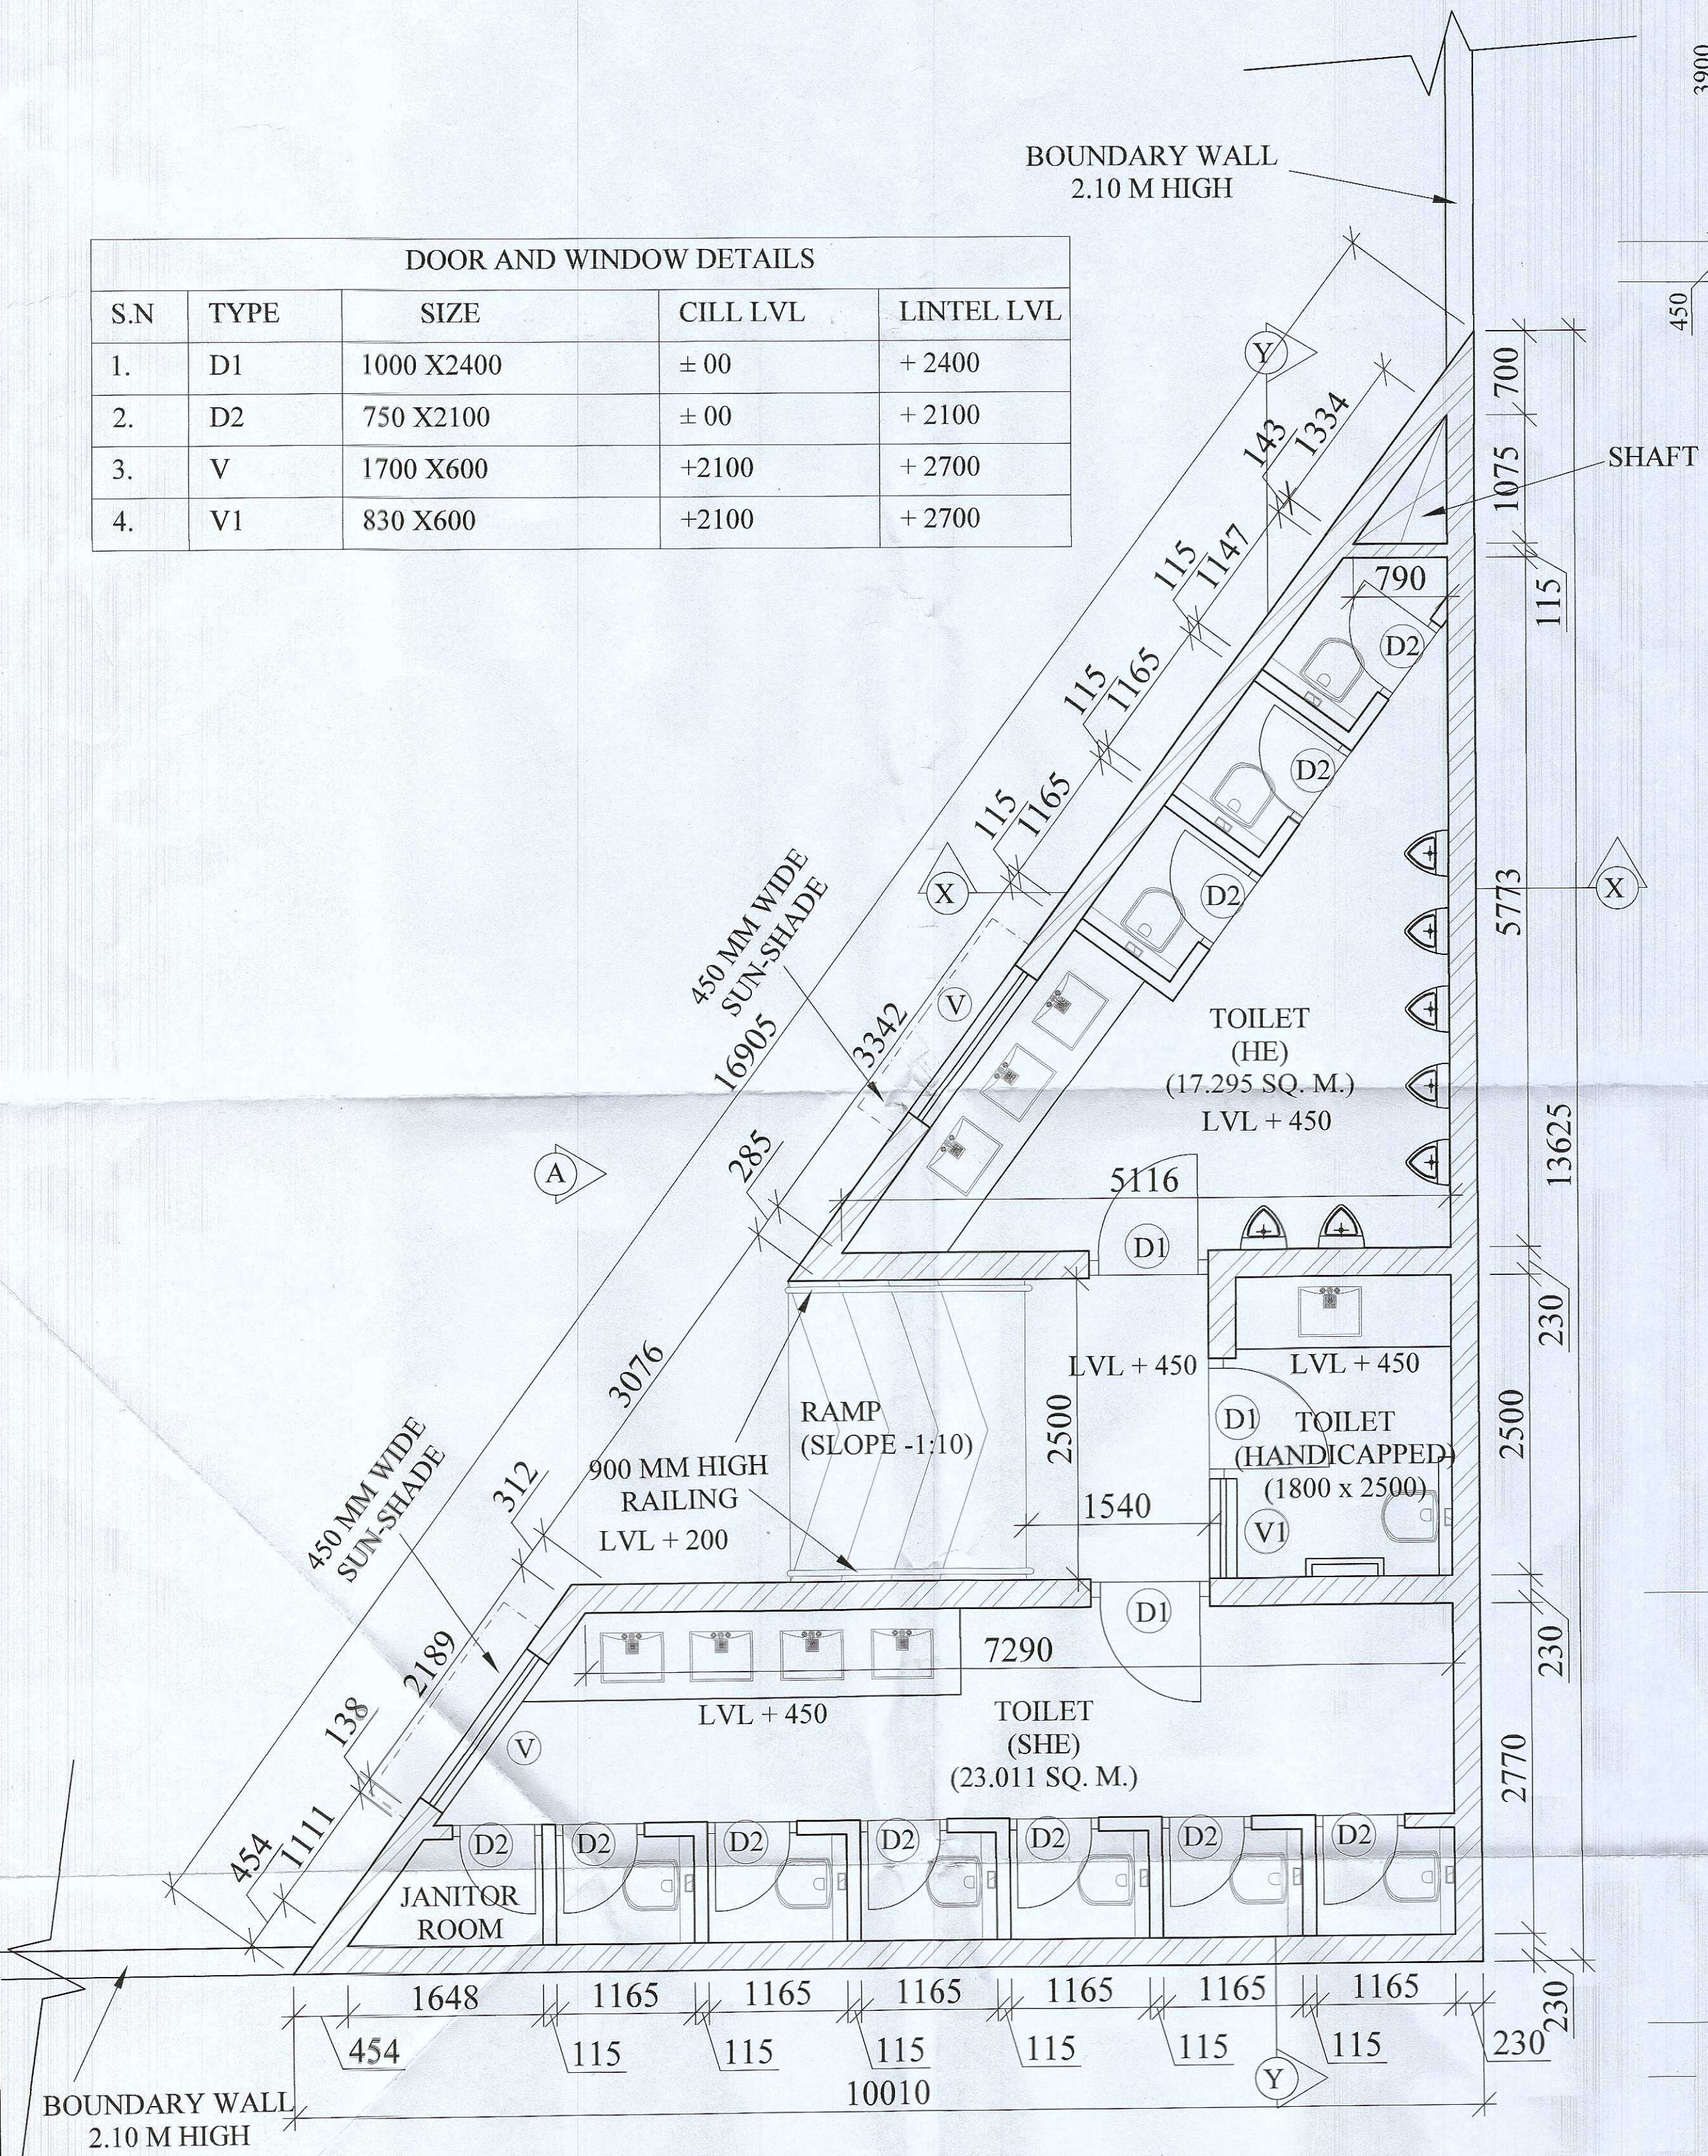


PLAN - TOILET BLOCK

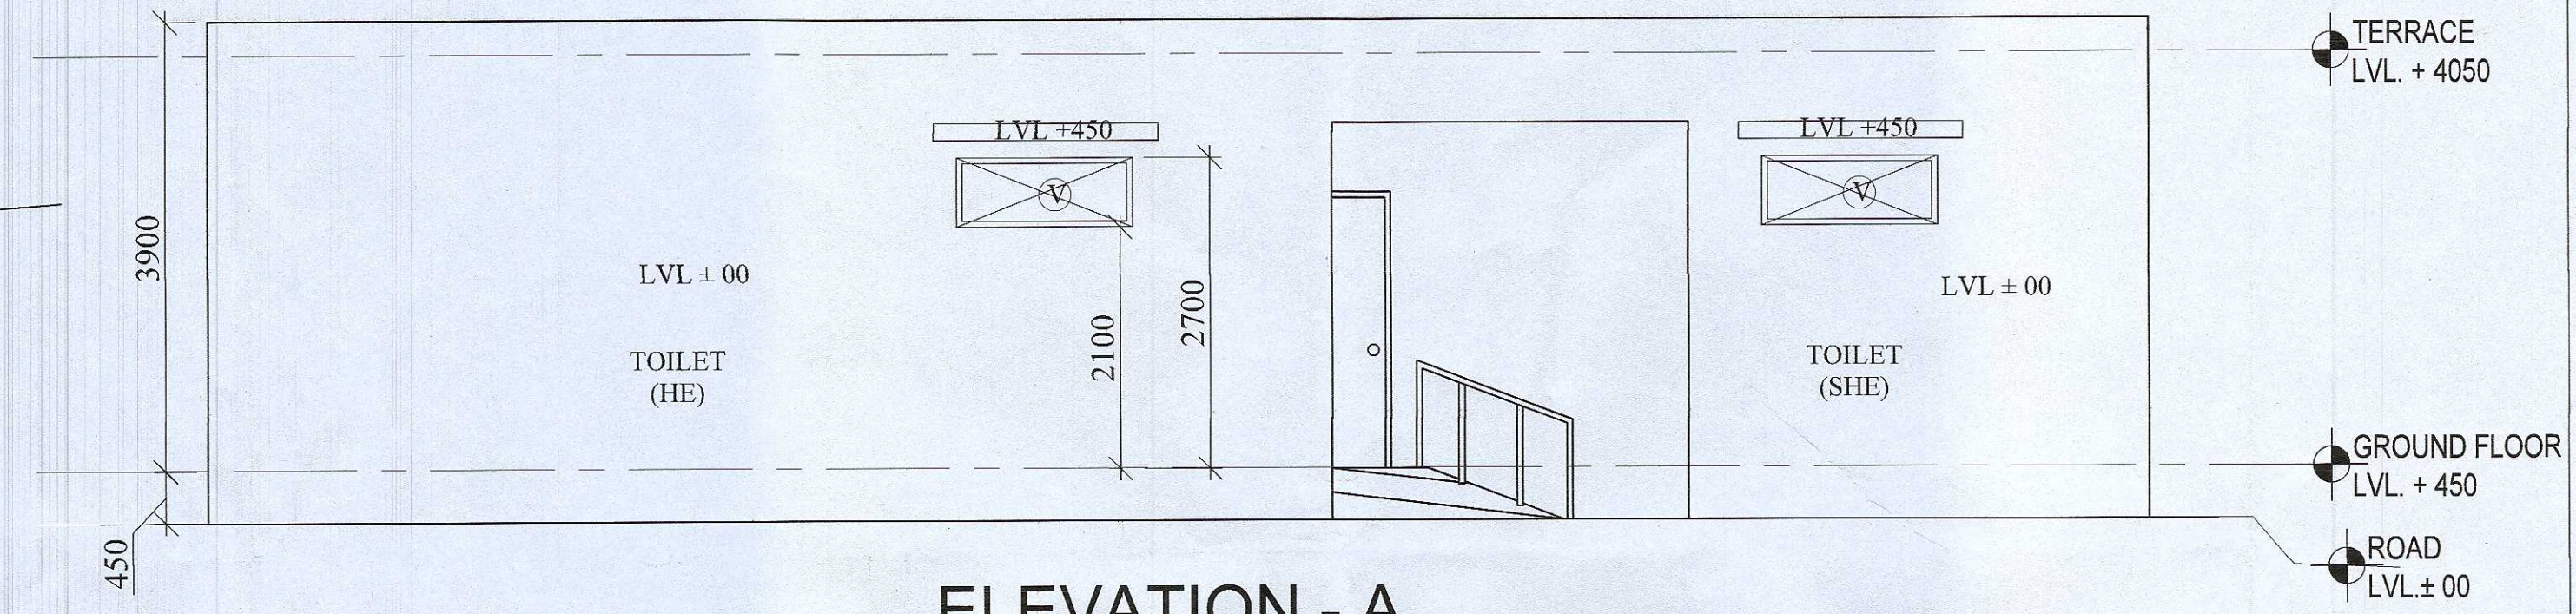

ELEVATION - A

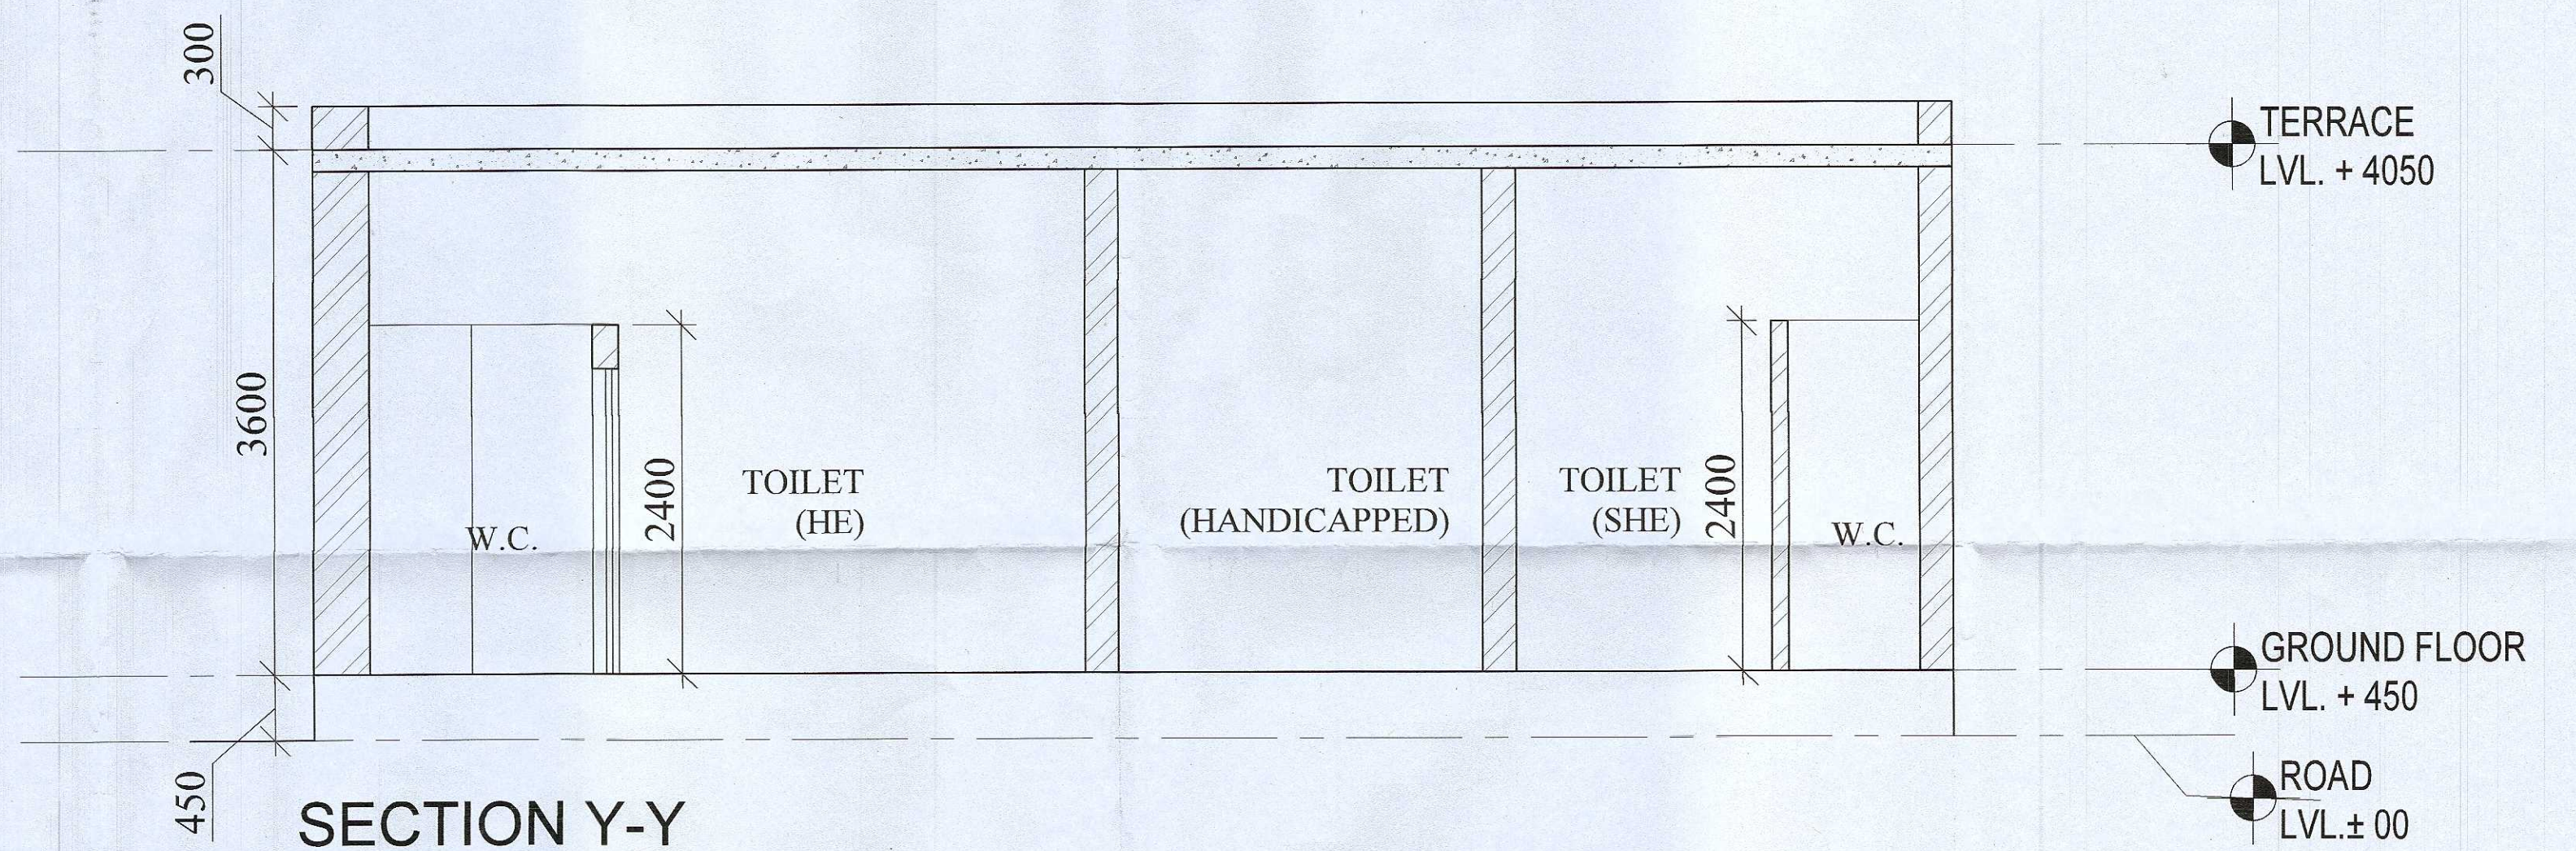

SECTION Y-Y

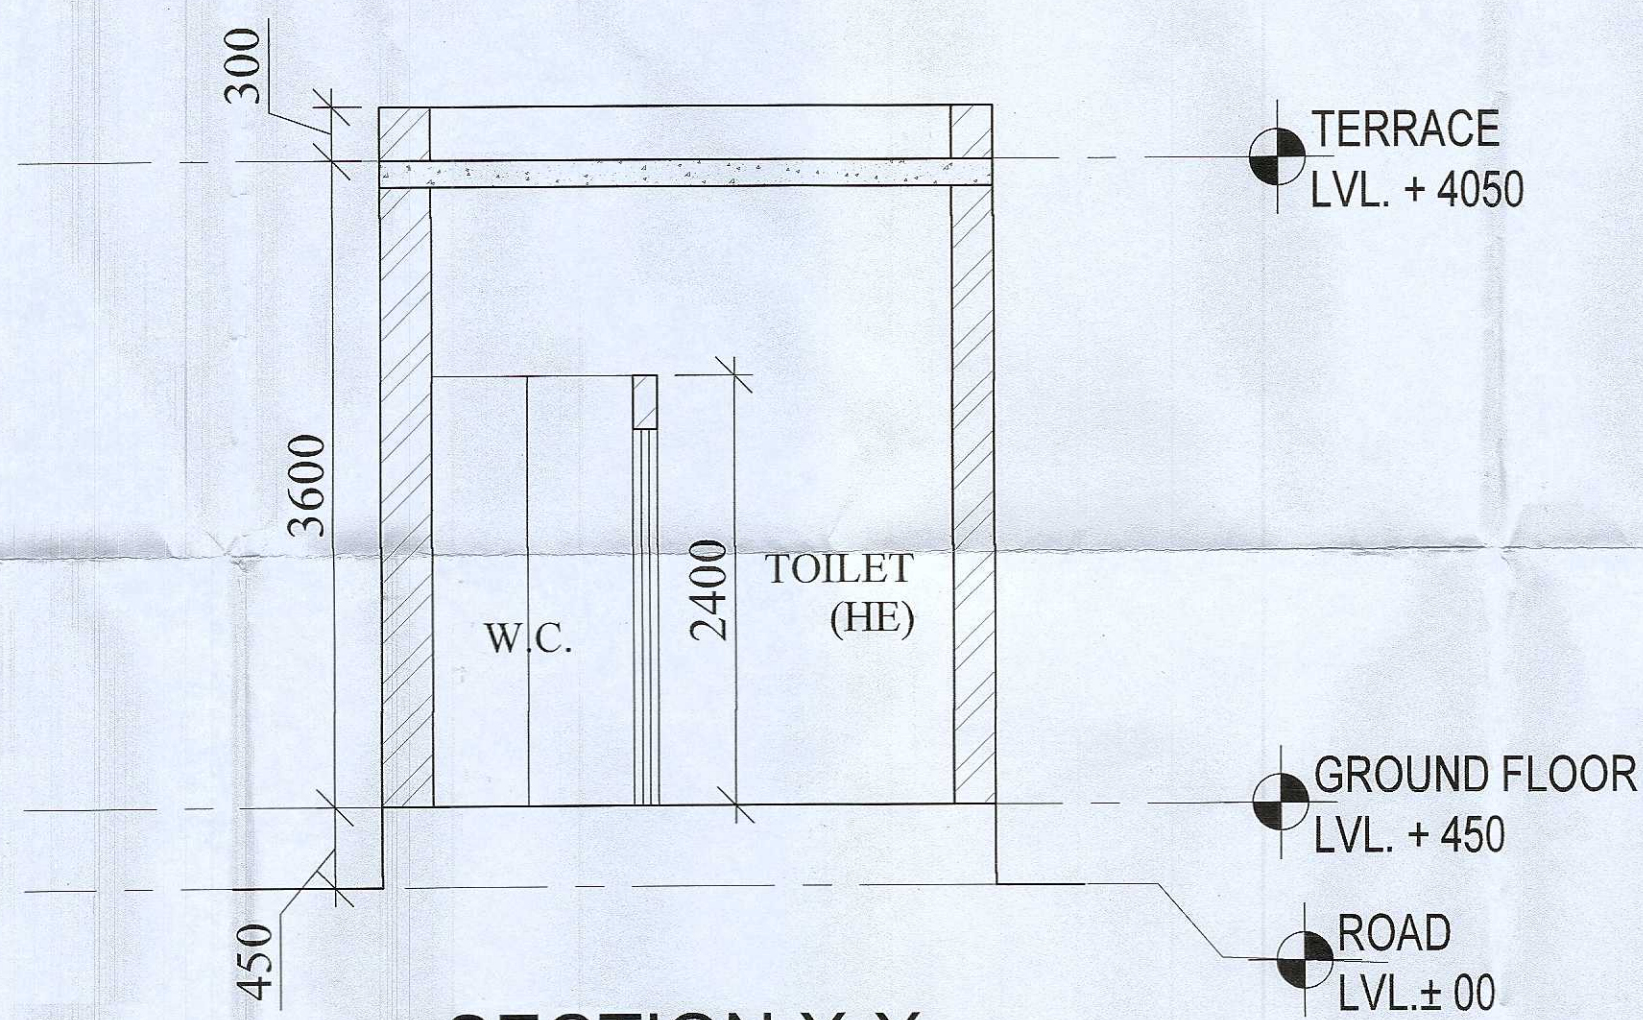

SECTION X-X

This is a "PROVISIONAL APPROVED BUILDING PLAN" only for purpose of inviting objection from the general public

DRG. NO:- D474 9525(XIV) Dt 2808-23

(T.L.SATYAPRAKASH, IAS)
DG, TCP (HR.)

(P.D. SINGH)
CTP (HR.)

H Sharme
(HITESH SHARMA)
STP(M) HQ

(S.K.SEHRAWAT)
DTP(HQ)

(RAJAT CHAUHAN)
ATP (HQ)

(RAJESH DUTT)
JD (HQ)

TERRACE
LVL. + 4050

GROUND FLOOR
LVL. + 450



ROAD
LVL.± 00

M/s GILLSON CHITS PVT. LTD. IN COLLABORATION WITH
M/s BRISK INFRASTRUCTURE & DEVELOPERS PVT. LTD.

REVISED STANDARD DESIGN COMMERCIAL PLOTTED COLONY
OVER AN AREA MEASURING 3.6423 ACRES IN THE REVENUE
ESTATE OF VILLAGE- CHAUMA IN SECTOR -109 , GURUGRAM-
MANESAR URBAN COMPLEX

PLANS, SECTIONS, ELEVATIONS

SHEET	UTILITY BLOCK
-------	---------------

scale-N.T.S.



OWNER'S SIGNATURE

Dr. Abhishek Goyal
[B.Arch, M. Plan(Housing)]
Reg. No: CA/2016/79479
Mob: 9569556600
ar.abhishekgoyal2016@gmail.com

ARCHITECT'S SIGNATURE

ARCHDECK ASSOCIATES
#587, SECTOR-27, GURUGRAM-122001
Email id- info@archdeckassociates.com
Contact - +91-9569556600

25

SHEET NO.