



Sanctioned and Valid For 2 Years
Subject to Validity
Chairperson
Building Plan Committee Controlled Area
Gurgaon Circle, Gurgaon


AD. P.A. A.T.P.

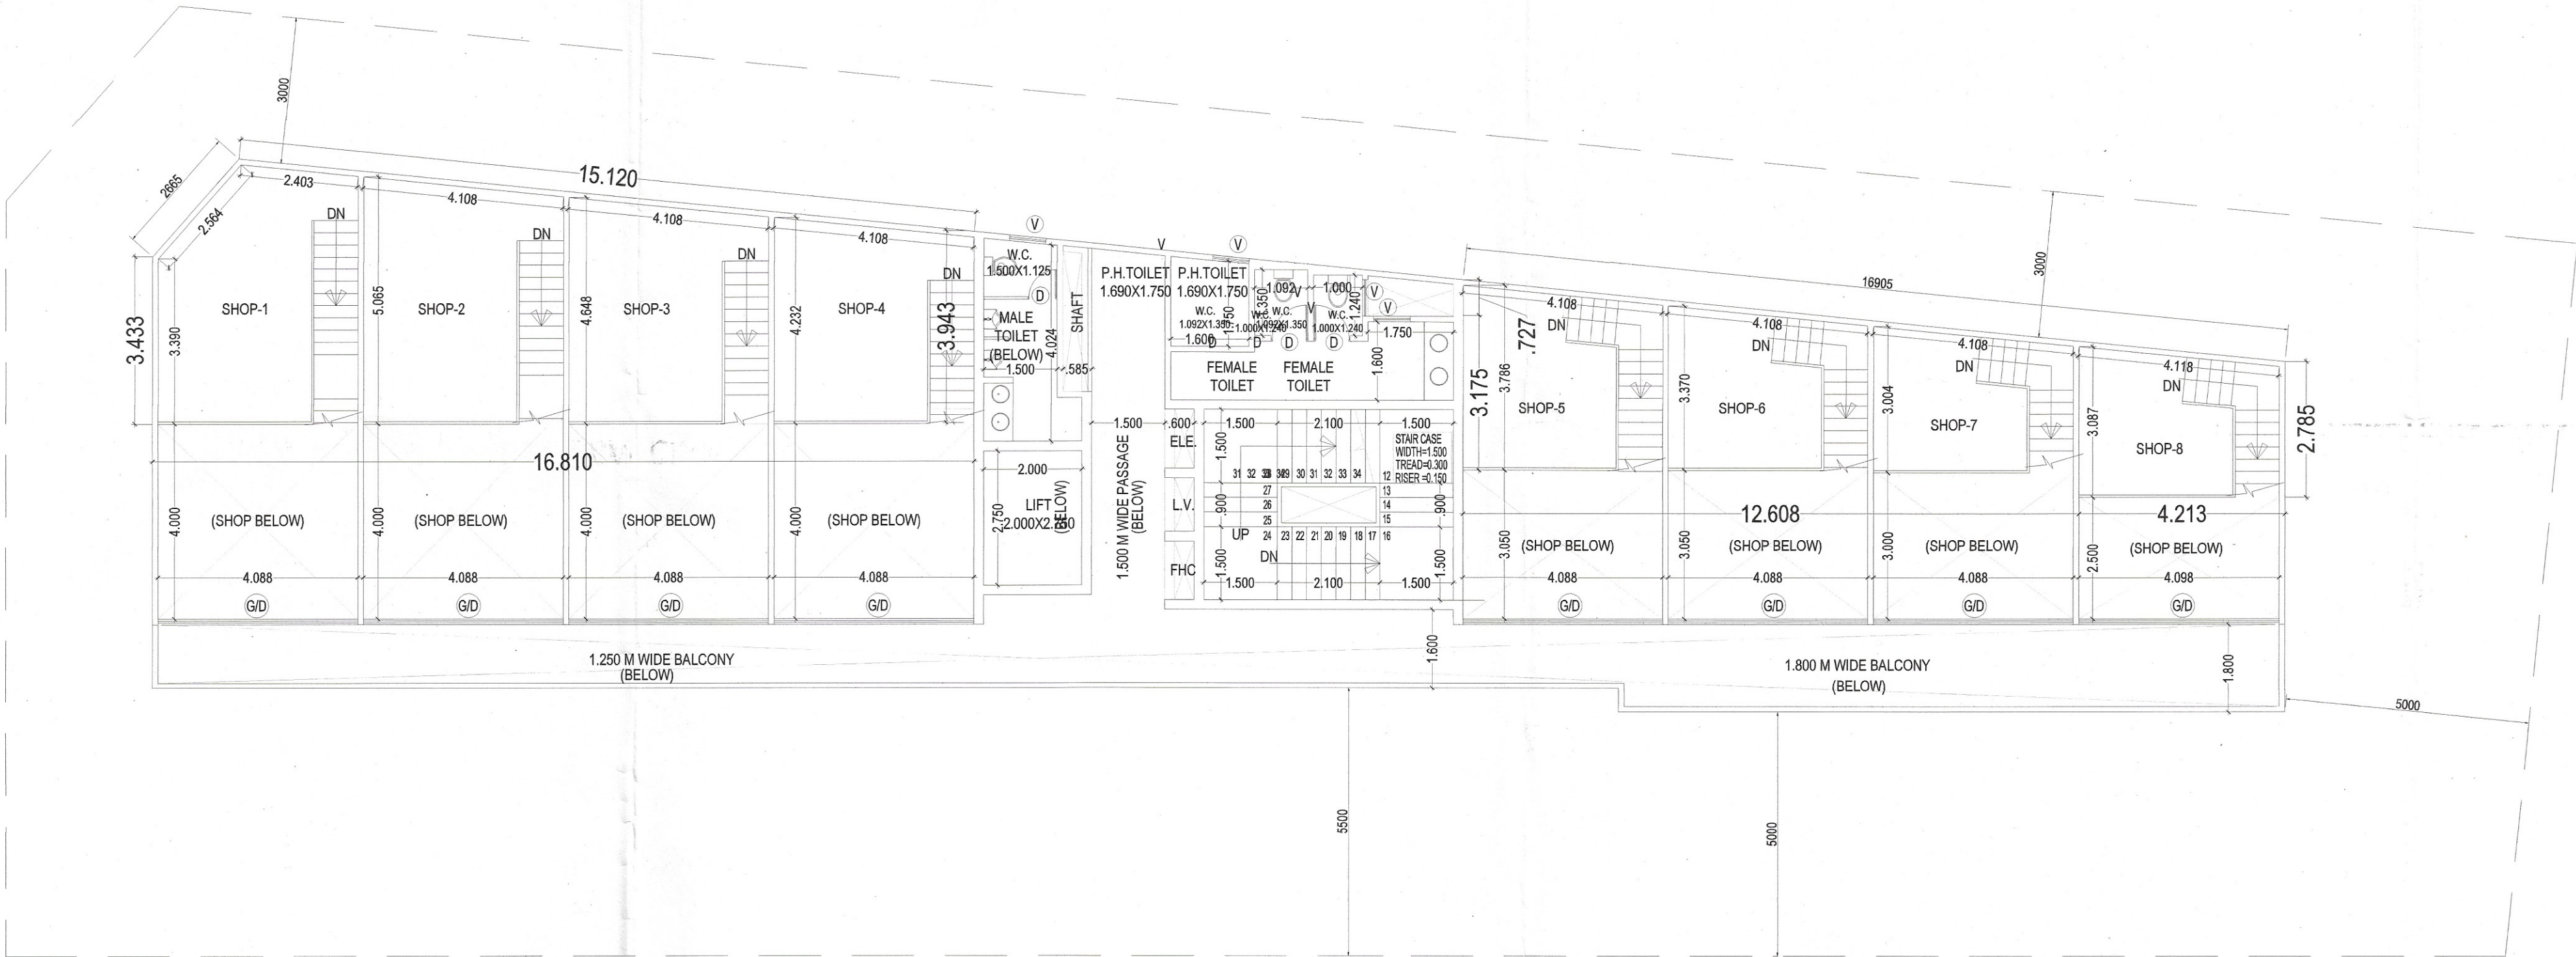

MEZZANINE FLOOR

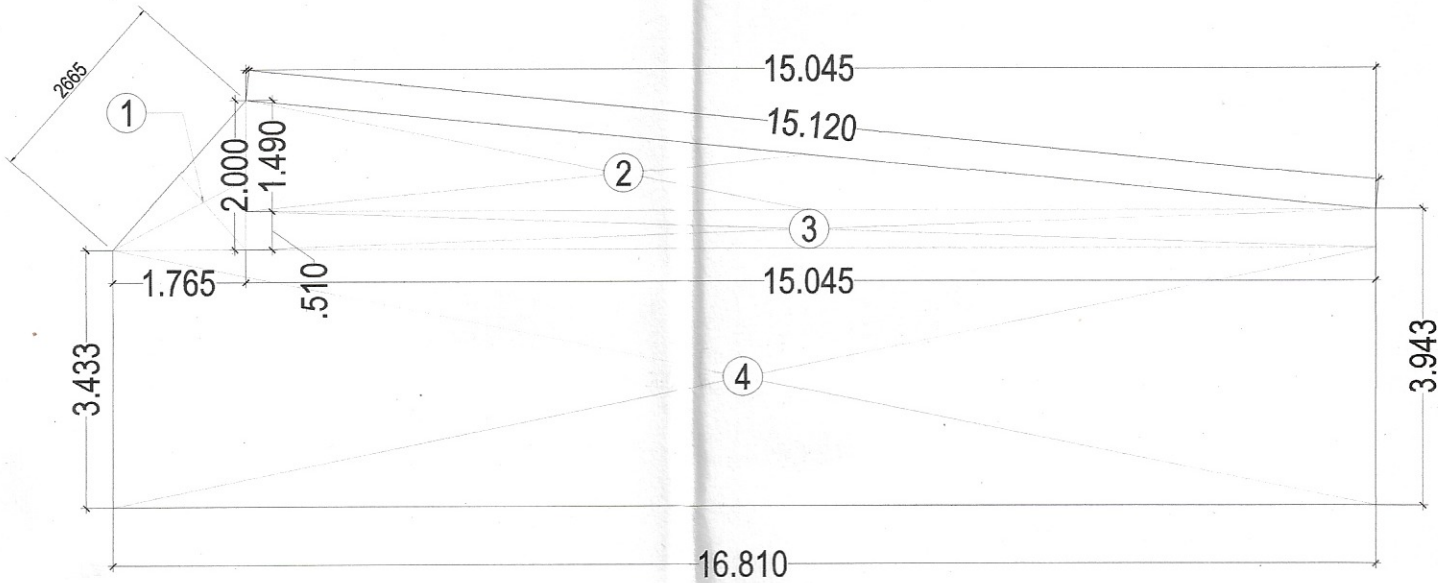

MEZZANINE FLOOR AREA CALCULATION

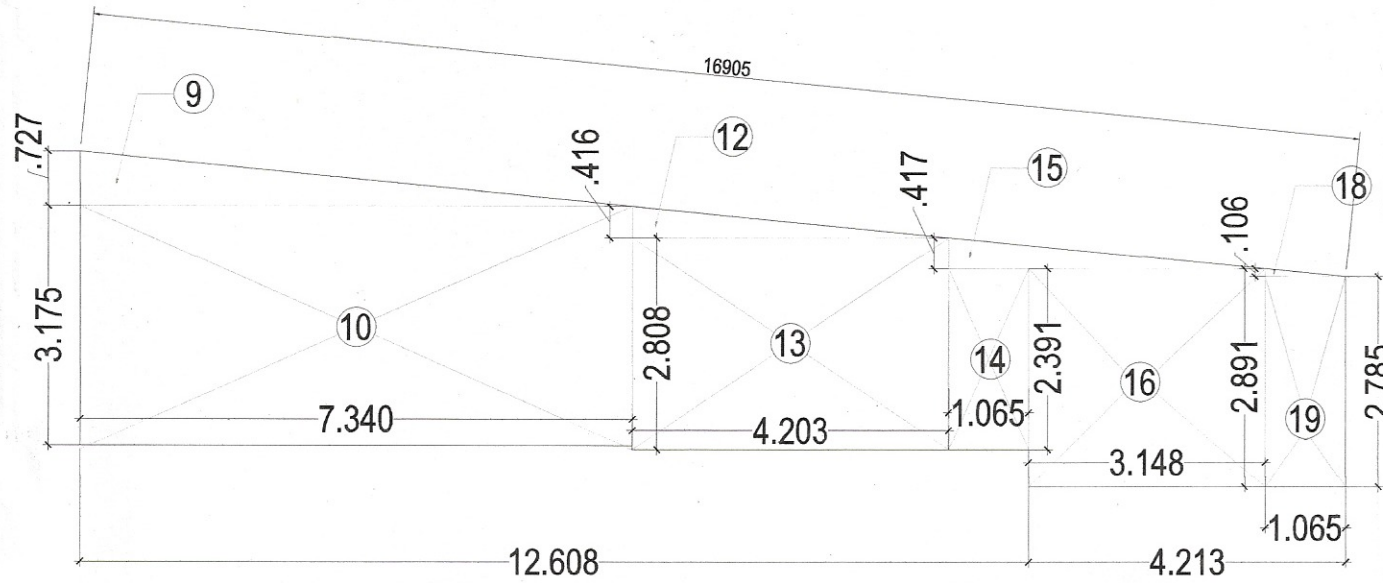

MEZZANINE FLOOR AREA CALCULATION (A)									
S.NO.	WIDTH		LENGTH					AREA (SQ MT.)	
1	1.765	x	2.000	x	0.5	=		1.765	
2	15.045	x	1.490	x	0.5	=		11.209	
3	15.045	x	0.510			=		7.673	
4	16.810	x	3.433			=		57.709	
9	7.340	x	0.727	x	0.5	=		2.668	
10	7.340	x	3.175			=		23.305	
12	4.203	x	0.416	x	0.5	=		0.874	
13	4.203	x	2.808			=		11.802	
14	1.065	x	2.391			=		2.546	
15	4.213	x	0.417	x	0.5	=		0.878	
16	3.148	x	2.891			=		9.101	
18	1.065	x	0.106	x	0.5	=		0.056	
19	1.065	x	2.875			=		3.062	
NET FAR MEZZANINE FLOOR								=	132.648

DOOR - WINDOW SCHEDULE					
S.NO.	TYPE	SIZE	S.LVL.	LINTEL LVL.	REMARKS
1	D	0.750x2.100	+0.00	2.100	TOILET
2	D1	0.900x2.100	+0.00	2.100	TOILET
3	D2	1.200x2.100	+0.00	2.100	TOILET
4	D3	1.250x2.100	+0.00	2.100	STAIR
5	V	0.750x0.600	+1.800	2.400	TOILET
6	G/D	GLASS DOOR			

PROJECT TITLE :
PROPOSED BUILDING PLAN OF COMMERCIAL
SITE FOR AN AREA MEASURING 0.22 ACRES (888.114 SQ. MT.)
IN AFFORDABLE RESIDENTIAL PLOTTED COLONY (UNDER
DEEN DAYAL JAN AWAS YOJNA - 2016) MEASURING
8.16875 ACRES (LICENCE NO. 192 OF 2022 DATED 23.11.2022)
IN SECTOR 106, GURUGRAM, BEING DEVELOPED
BY MRG GROUP INDIA PVT. LTD.

DRAWING TITLE :
MEZZANINE FLOOR
& AREA CHART
(COMMERCIAL)
(LG+UG+MEZ+02)

DRG NO.
S-04

SCALE
1:100

DATE

DEALT

JOB NO.

Architects:
DEEPAK MEHTA & ASSOCIATES
ARCHITECTS, PLANNERS, VALUERS, LANDSCAPE & INTERIORS
1st & 2nd FLOOR, PLOT NO. 16, ABHISHEK PARK, L-5, MIDC PHASE II, DELHI - 110091, INDIA
TEL (011) : +91-11-22779180, +91-9706297171, E-mail : deepakmehta1982@gmail.com
W e b s i t e : w w w . d e e p a k m e h t a . c o m

ARCHITECT'S SIGN
For MRG GROUP INDIA PVT. LTD.
Authorized Signatory

OWNERS SIGN