


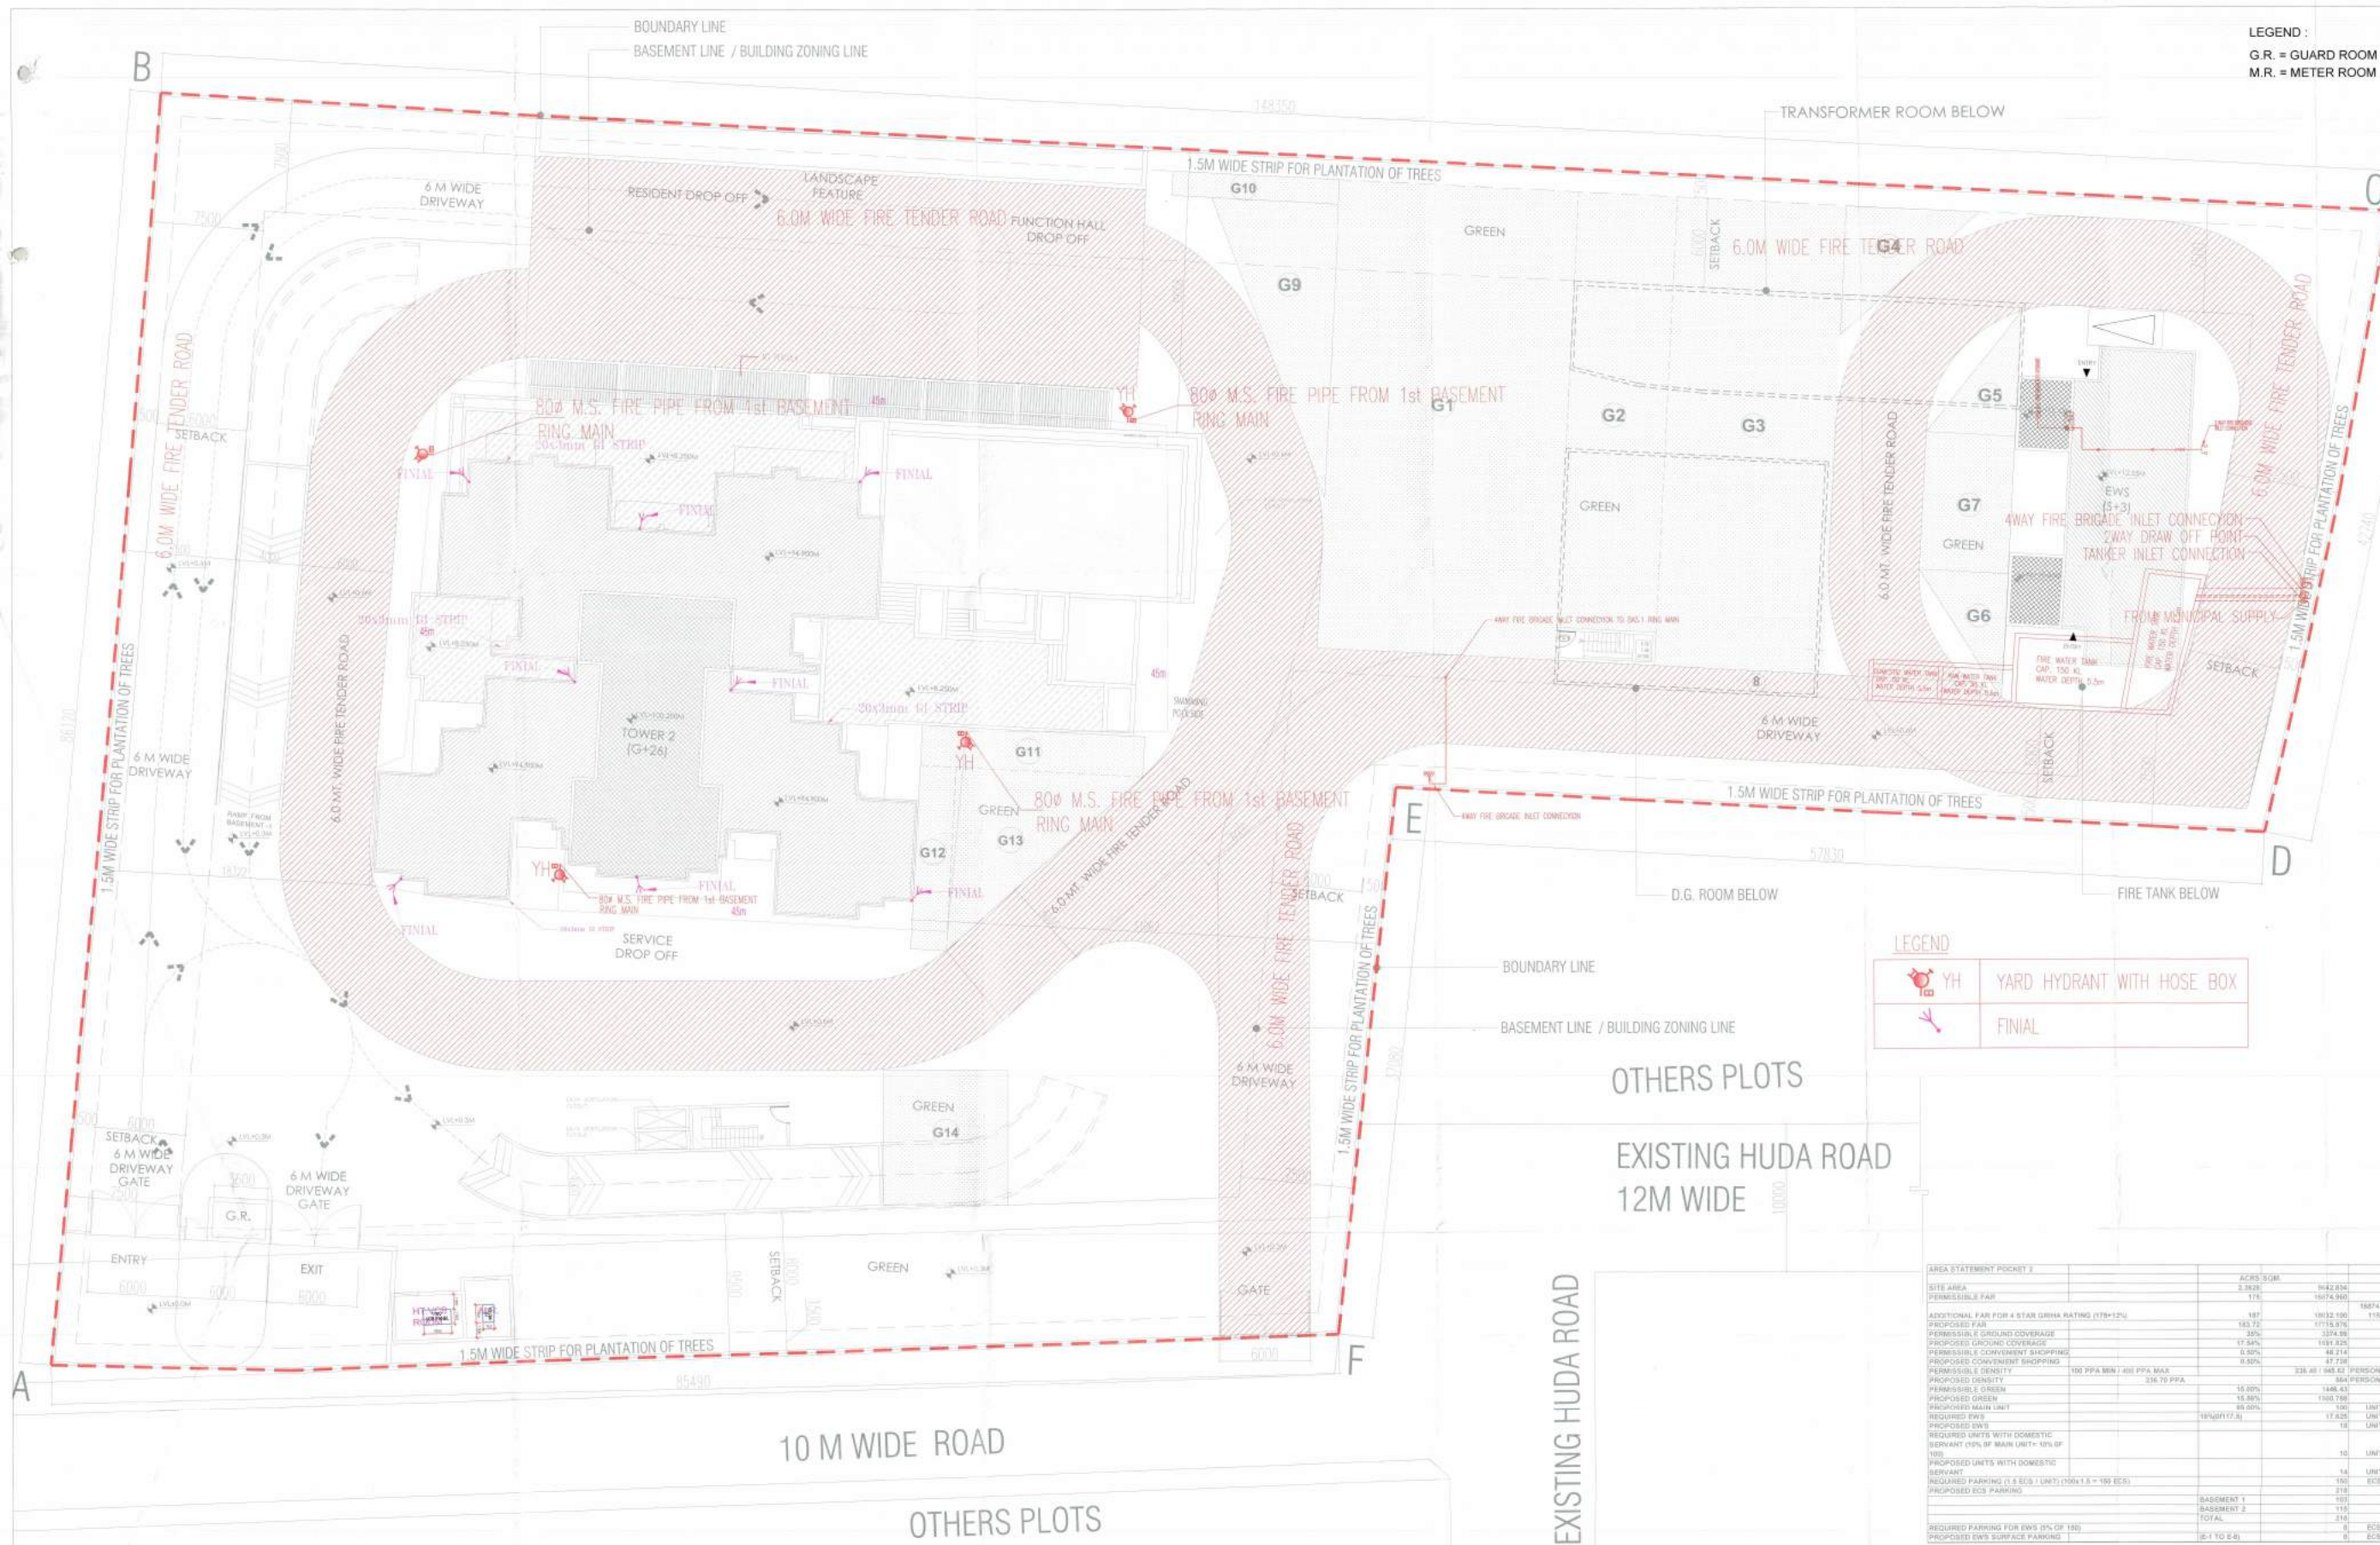

LEGEND :
G.R. = GUARD ROOM
M.R. = METER ROOM

DOOR WINDOW SCHEDULE (TOWER-1) GROUND FLOOR LVL.					
S.NO.	TYPE	WIDTH	CLL	UNTEL	DESCRIPTION NO.
1	D1	1200	-	2400	BRANCH
2	D10	1200	-	2400	STAIRCASE
3	D2	1000	-	2400	KITCHEN
4	D3	900	-	2400	TOILET
5	D4	750	-	2400	TOILET
6	D5	1725	-	2400	PASSAGE
7	D6	3000	-	2400	COMMON HALL
8	G1	1100	-	4000	RECEPTION/LOBBY
9	G2	500	-	4000	RECEPTION/LOBBY
10	G3	500	-	4000	RECEPTION/LOBBY
11	G4	240	-	4000	PRE-FUNCTION
12	G5	400	-	4000	PRE-FUNCTION
13	G6	300	-	4000	PRE-FUNCTION
14	G7	300	-	4000	PRE-FUNCTION
15	G8	300	-	4000	PRE-FUNCTION
16	G9	300	-	4000	PRE-FUNCTION
17	G10	600	-	4000	COMMON HALL
18	G11	250	-	4000	KITCHEN
19	W1	800	900	2400	KITCHEN
20	W2	1200	900	2400	STAIRCASE
21	W3	1300	900	2400	STAIRCASE
22	V1	450	1000	2150	TOILET
23	V2	450	1000	2150	TOILET
24	AP	750	600	1800	TOILET
25	IS	1800	-	2400	SHOP
26	PS1	1200	-	2400	STAIRCASE (2 HOUR FIRE RATING)
27	PS2	1500	-	2400	STAIRCASE (2 HOUR FIRE RATING)
28	PS3	1200	-	2400	ELECTRICAL SHED (2 HOUR FIRE RATING)
29	PS4	400	-	2400	UP SHAFT (2 HOUR FIRE RATING)

NOTE:

CERTIFIED THAT THESE DRAWINGS ARE
AS PER ORIGINAL APPROVED DRAWINGS
WIDE TOWN PLANNING / HUDA LETTER
MEMO NO. - ZP-1219/SD/BS/2018/26595
DATED - 14-09-18

DESIGN ARCHITECT :



RAJINDER KUMAR ARCHITECTS
ARCHITECTS
PLANNERS
DESIGNERS
ENGINEERS

MEP CONSULTANT :

B-50, Basement, Soami Nagar
New Delhi-110017
Tel No: 011-49848197 & 49849205
Email: info@vconsulting.co.in

STRUCTURAL ENGINEER :

738/ S-2 / Second Floor
Niti Khand - 1,
Indrapuram Ghaziabad, U.P. India.
Cell: +91-9971122470
Email: santosh.singh@edr-group.com
Web: www.edr-group.com

CLIENT NAME :

PAX PROPERTIES PVT. LTD. IN COLLABORATION
WITH ALPHA CORP DEVELOPMENT PVT. LTD.

PROJECT TITLE
PROPOSED BUILDING PLAN OF GROUP HOUSING COLONY
FOR AN AREA
MEASURING 2.3828 ACRES (LICENSE NO. 12 OF 2018
DATED 09.02.2018) BEING DEVELOPED BY
PAX PROPERTIES PVT. LTD. IN
COLLABORATION WITH ALPHA CORP DEVELOPMENT
PVT. LTD.
IN THE REVENUE ESTATE OF VILLAGE
GURUGRAM, SECTOR-15,
PART-II, GURUGRAM, MANESAR URBAN COMPLEX,
TEHSIL & DISTRICT GURUGRAM, HARYANA.

CLIENT'S SIGNATURE & STAMP :

Signature of Client
Date: 14/09/18

ARCHITECT'S SIGNATURE & SEAL :

Signature of Architect
Date: 14/09/18
RAJINDER KUMAR
CA/2490/75

STAMP

Stamp of Architect
Date: 14/09/18

DRAWING STATUS

SUBMISSION DRAWING

DRAWING TITLE

POCKET-2
SITE PLAN

FIRE FIGHTING LAYOUT

A	B	C	IJ	JK	KL	KM	KN	KO	KP	KQ	KR	KS	KT	KU	KV	KW	KX	KY	KZ	LA	LB	LC	LD	LE	LF	LG	LH	LI	LJ	LK	LM	LN	LO	NO	NP	NQ	YZ	ZA	ZB	ZC	ZD	ZE	ZF	ZG	ZH	ZI	ZJ	ZK	ZL	ZM	ZN	ZO	ZP	ZQ	ZR	ZS	ZT	ZU	ZV	ZW	ZX	ZY	ZZ
Housing Block	Description	No. of Block	No. of Floor	No. of Unit	TOTAL NO. OF UNIT	Ground coverage	SECURITY AREA	Ground Floor FAR	First Floor FAR	Second Floor FAR	Third Floor FAR	Typical Fourth to Twelfth Floor FAR	Typical Fourteenth to Twenty-second Floor FAR	Total Typical Floor FAR	TOTAL Tower FAR	