


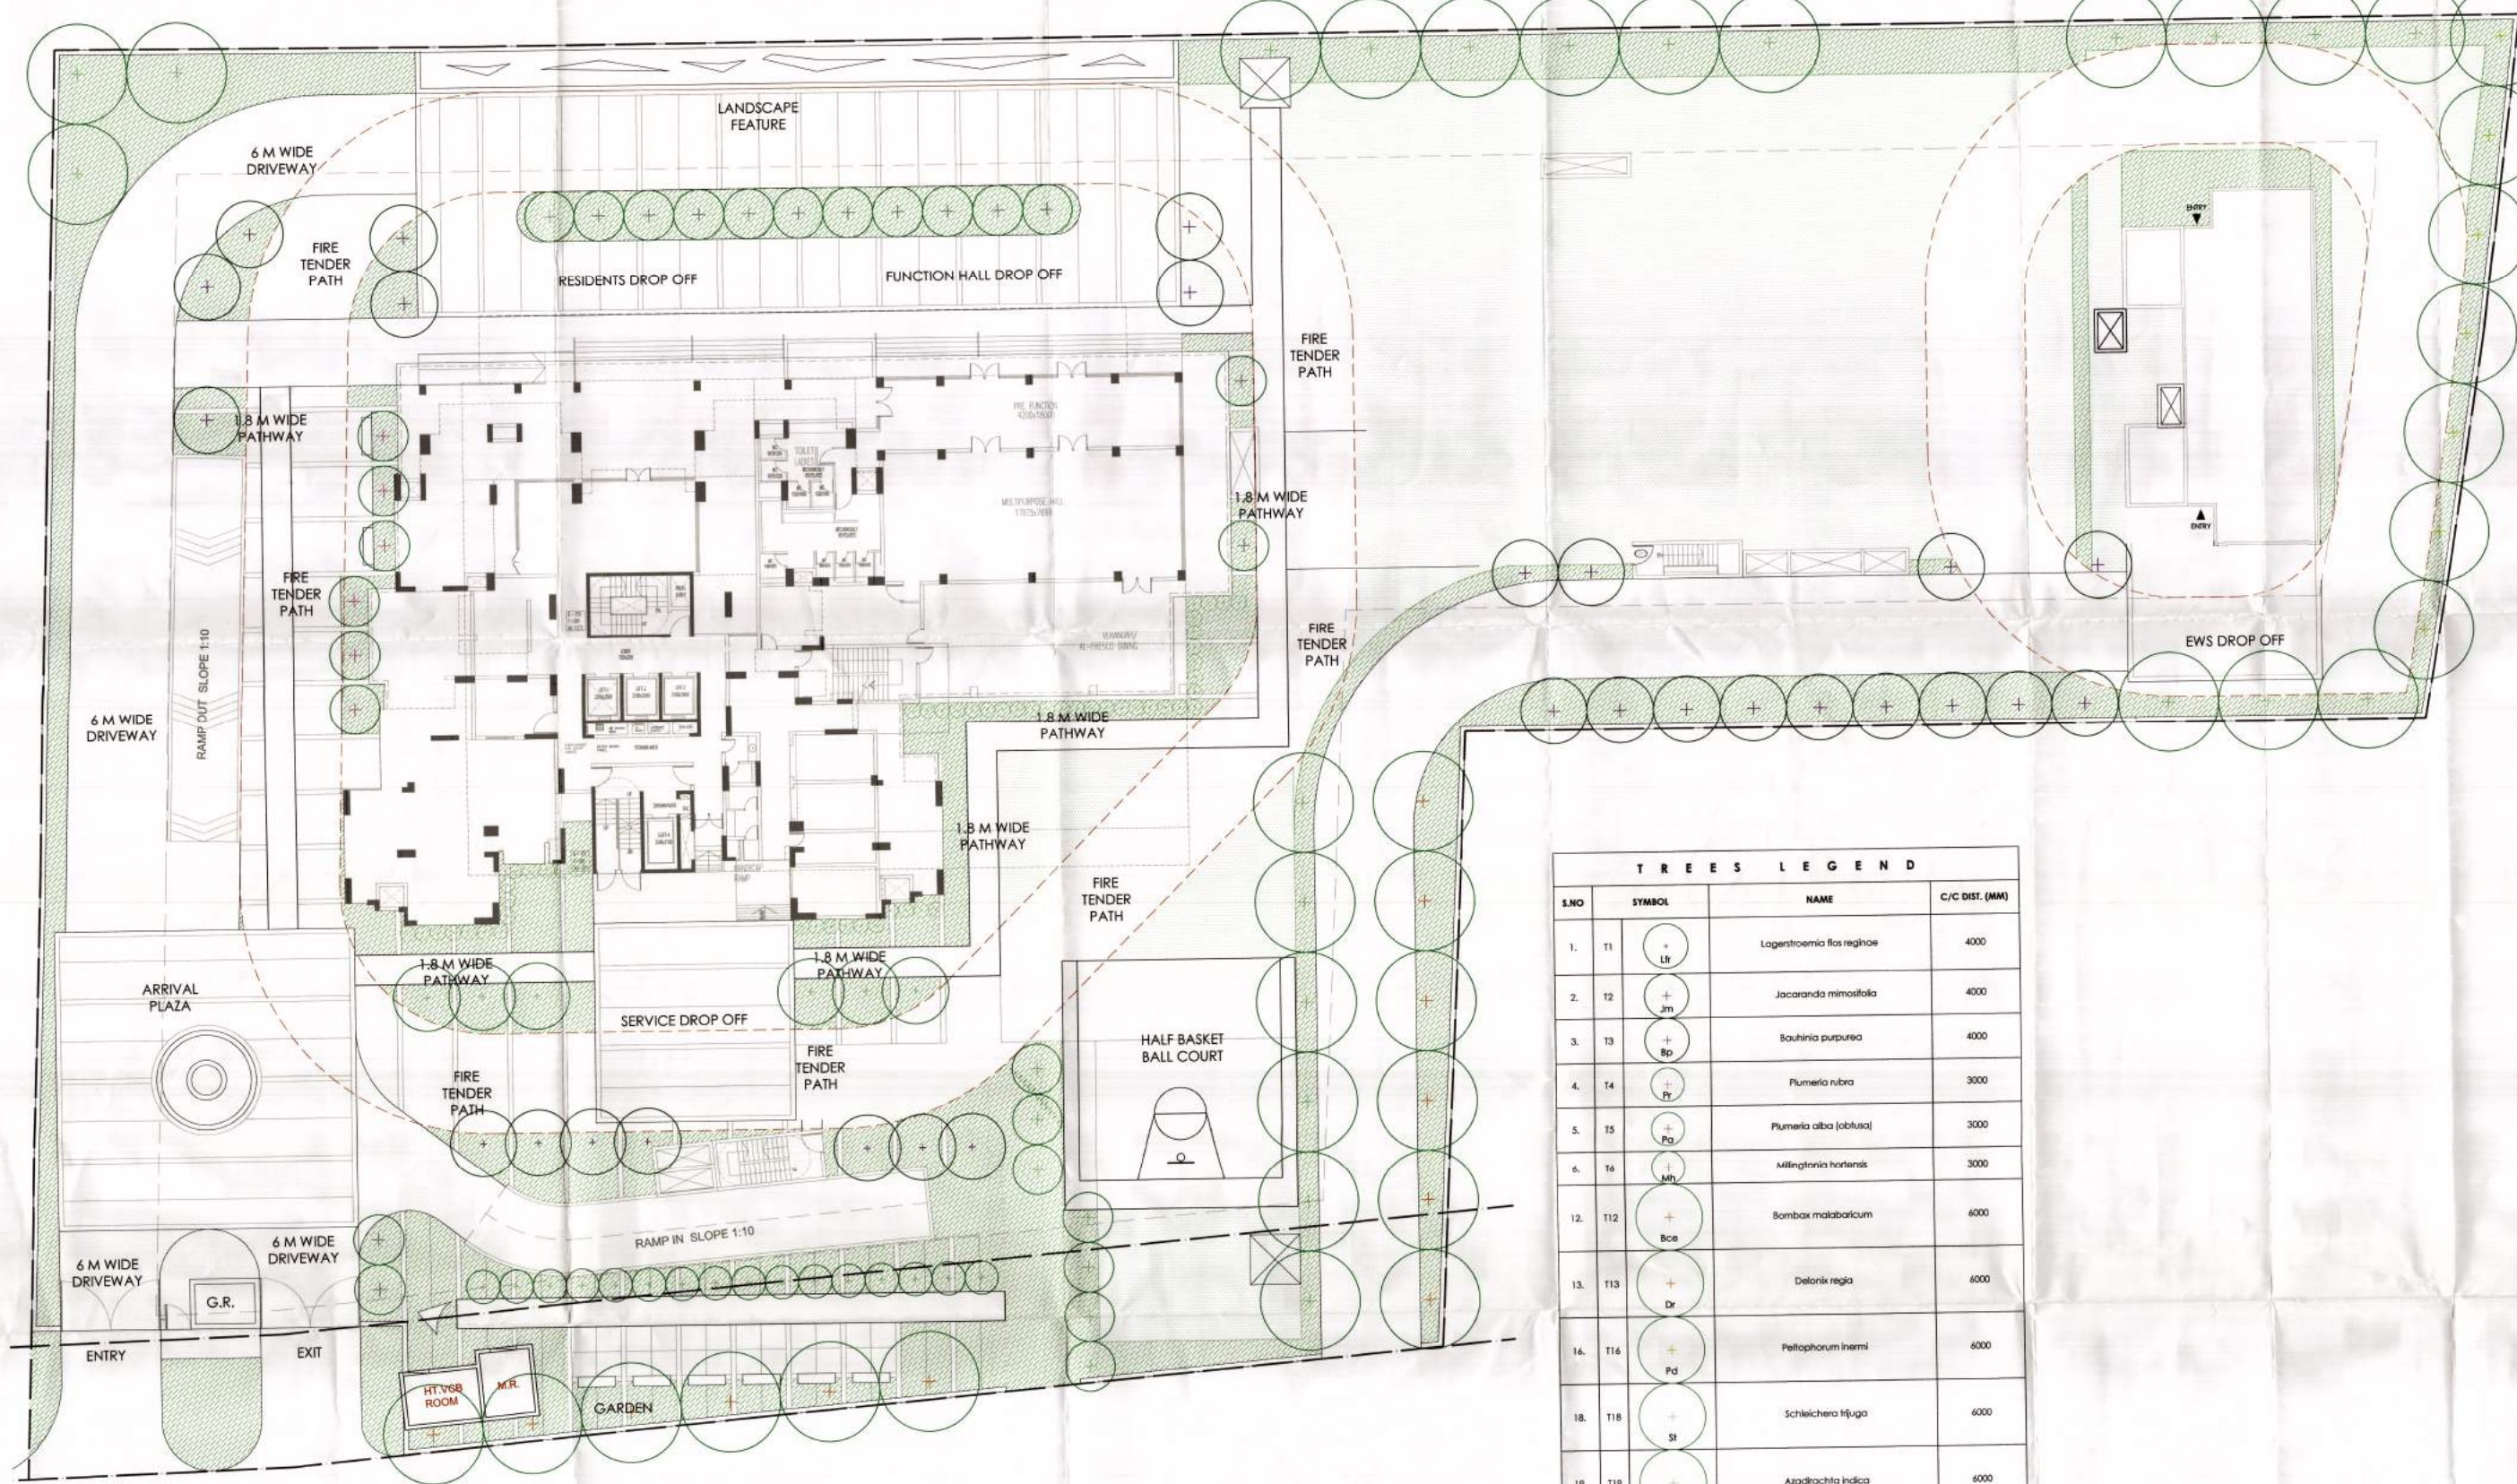

LEGEND :
G.R. = GURD ROOM
M.R. = METER ROOM

DESIGN ARCHITECT :-

RKA
RAJINDER KUMAR ASSOCIATES
ARCHITECTS
PLANNERS
DESIGNERS
ENGINEERS
B-4117 SHOPPING CENTRE
SAFARI ENCLAVE
NEW DELHI - 110029
INDIA
T 91 11 26142330-31
F 91 11 26142334

STRUCTURAL ENGINEER :-

CONSULTING ENGINEERS
738/ S-2 Second Floor
Niti Khand - 1,
Indrapuram Ghaziabad, U.P., India.
Cell: +91-9971122470
Email: santosh.singh@edr-group.com
Web: www.edr-group.com

CLIENT NAME :

PAX PROPERTIES PVT. LTD. IN COLLABORATION
WITH ALPHA CORP DEVELOPMENT PVT. LTD.

PROJECT TITLE

PROPOSED BUILDING PLAN OF GROUP HOUSING COLONY
FOR AN AREA
MEASURING 2.3828 ACRES (LICENSE NO. 12 OF 2018
DATED 09.02.2018) BEING DEVELOPED BY
PAX PROPERTIES PVT. LTD. IN
COLLABORATION WITH ALPHA CORP DEVELOPMENT
PVT. LTD.
IN THE REVENUE ESTATE OF VILLAGE
GURUGRAM, SECTOR-15,
PART-II, GURUGRAM, MANESAR URBAN COMPLEX,
TEHSIL & DISTRICT GURUGRAM, HARYANA.

CLIENT'S SIGNATURE & STAMP :

[Signature]
[Stamp]

ARCHITECT'S SIGNATURE & SEAL :

RAJINDER KUMAR
CA/2490/75
[Signature]
[Stamp]

STAMP

[Stamps and Signatures]
Checked and Valid for Public Use
Internal Use only subject to compliance
with the relevant laws and regulations
of the Government of India
and the State of Haryana
and the District of Gurugram
and the Sector of 15
and the Part-II of the
Manesar Urban Complex
and the Tehsil & District of Gurugram
and the Haryana

DRAWING STATUS

SUBMISSION DRAWING

DRAWING TITLE

LANDSCAPE
LAYOUT PLAN

A.D.F.O. (H)
DFS PKL
Member B

AREA BREAKUP (OPTION 1)

S.NO	LOCATION	QUANTITY (SQM.)
1.	ROAD	1286.43
2.	PAVED AREA & PATHWAYS	656.79
3.	DROP OFF PLAZA & ENTRY PLAZA	1065.57
4.	STEPPING STONES/ MOWING TRIMS/ BANDS	111.83
5.	COPING (WATER BODY/ SEATS)	48.14
6.	GLASS MOSAIC TILES (WATER BODY)	122.05
7.	PEBBLE BED	54
8.	TENNIS	650
9.	CRICKET	76.86

TREES LEGEND			
S.NO	SYMBOL	NAME	C/C DIST. (MM)
1.	T1	Loganostroma fls regiae	4000
2.	T2	Jacaranda mimosifolia	4000
3.	T3	Bauhinia purpurea	4000
4.	T4	Plumeria rubra	3000
5.	T5	Plumeria alba (obtus)	3000
6.	T6	Millingtonia hortensis	3000
12.	T12	Bombax malabaricum	6000
13.	T13	Delonix regia	6000
16.	T16	Peltaphorum inermi	6000
18.	T18	Schleichera trifuga	6000
19.	T19	Azadirachta indica	6000
20.	T20	Putranjiva rostruburghii	6000
22.	T22	Ficus infectoria	4000
23.	T23	Mimusops elengi	6000
24.	T24	Terminalia arjuna	3000
25.	T25	Polyalthia longifolia	2000
26.	T26	Bauhinia variegata	4000

BAMBOO LEGEND			
S.NO	SYMBOL	NAME	C/C DIST. (MM)