

NOTES & REFERENCES

LEGENDS:

	EXHAUST AIR DUCT
	FRESH AIR DUCT
	FRESH AIR GRILLE
	EXHAUST AIR GRILLE
	PRESSURIZATION DUCT
	LOUVER
	EXHAUST AIR FAN
	MECHANICAL VENTILATION ZONE LINE
	FRESH AIR FAN
	PRESSERIZATION FAN

NOTE:

CERTIFIED THAT THESE DRAWINGS ARE AS PER ORIGINAL APPROVED DRAWINGS WIDE TOWN PLANNING / HUDA LETTER MEMO NO. - ZP-1219/SD(BS)/2018/26595 DATED - 14-09-18

DESIGN ARCHITECT:

RKA
RAJINDER KUMAR ASSOCIATES

ARCHITECTS: 8-517 SHOPPING CENTRE
PLANNERS: SAFDALUNG ENCLAVE
DESIGNERS: NEW DELHI-110023
ENGINEERS: INDIA
TEL: 11 26102031
P: 91 11 26102034

MEP CONSULTANT:

V Consulting
B-50, Basement, Soami Nagar
New Delhi-110017
Tel No: 011-49848197 & 49849205
Email: info@vconsulting.co.in

STRUCTURAL ENGINEER:

EDR CONSULTING ENGINEERS
738/ 5-2 Second Floor
Nis Khand - 1,
Indrapuram Ghaziabad, U.P, India
Cell: +91-8971122470
Email: santosh.singh@edr-group.com
Web: www.edr-group.com

CLIENT NAME:

PAX PROPERTIES PVT. LTD. IN COLLABORATION WITH ALPHA CORP DEVELOPMENT PVT. LTD.

PROJECT TITLE:

PROPOSED BUILDING PLAN OF GROUP HOUSING COLONY FOR AN AREA MEASURING 2.3828 ACRES (LICENSE NO. 12 OF 2018 DATED 09.02.2018) BEING DEVELOPED BY PAX PROPERTIES PVT. LTD. IN COLLABORATION WITH ALPHA CORP DEVELOPMENT PVT. LTD. IN THE REVENUE ESTATE OF VILLAGE GURUGRAM, SECTOR-15, PART-II, GURUGRAM, MANESAR URBAN COMPLEX, TEHSIL & DISTRICT GURUGRAM, HARYANA.

CLIENT'S SIGNATURE & STAMP

[Signature]

ARCHITECT'S SIGNATURE & SEAL

[Signature]
RAJINDER KUMAR
CA/2490/75

STAMP


Confirmed that the Building Scheme is as per 11.02.2018, PWD, New Delhi, 2018

DRAWING STATUS:

SUBMISSION DRAWING

DRAWING TITLE:

PROPOSED BUILDING PLAN OF GROUP HOUSING COLONY

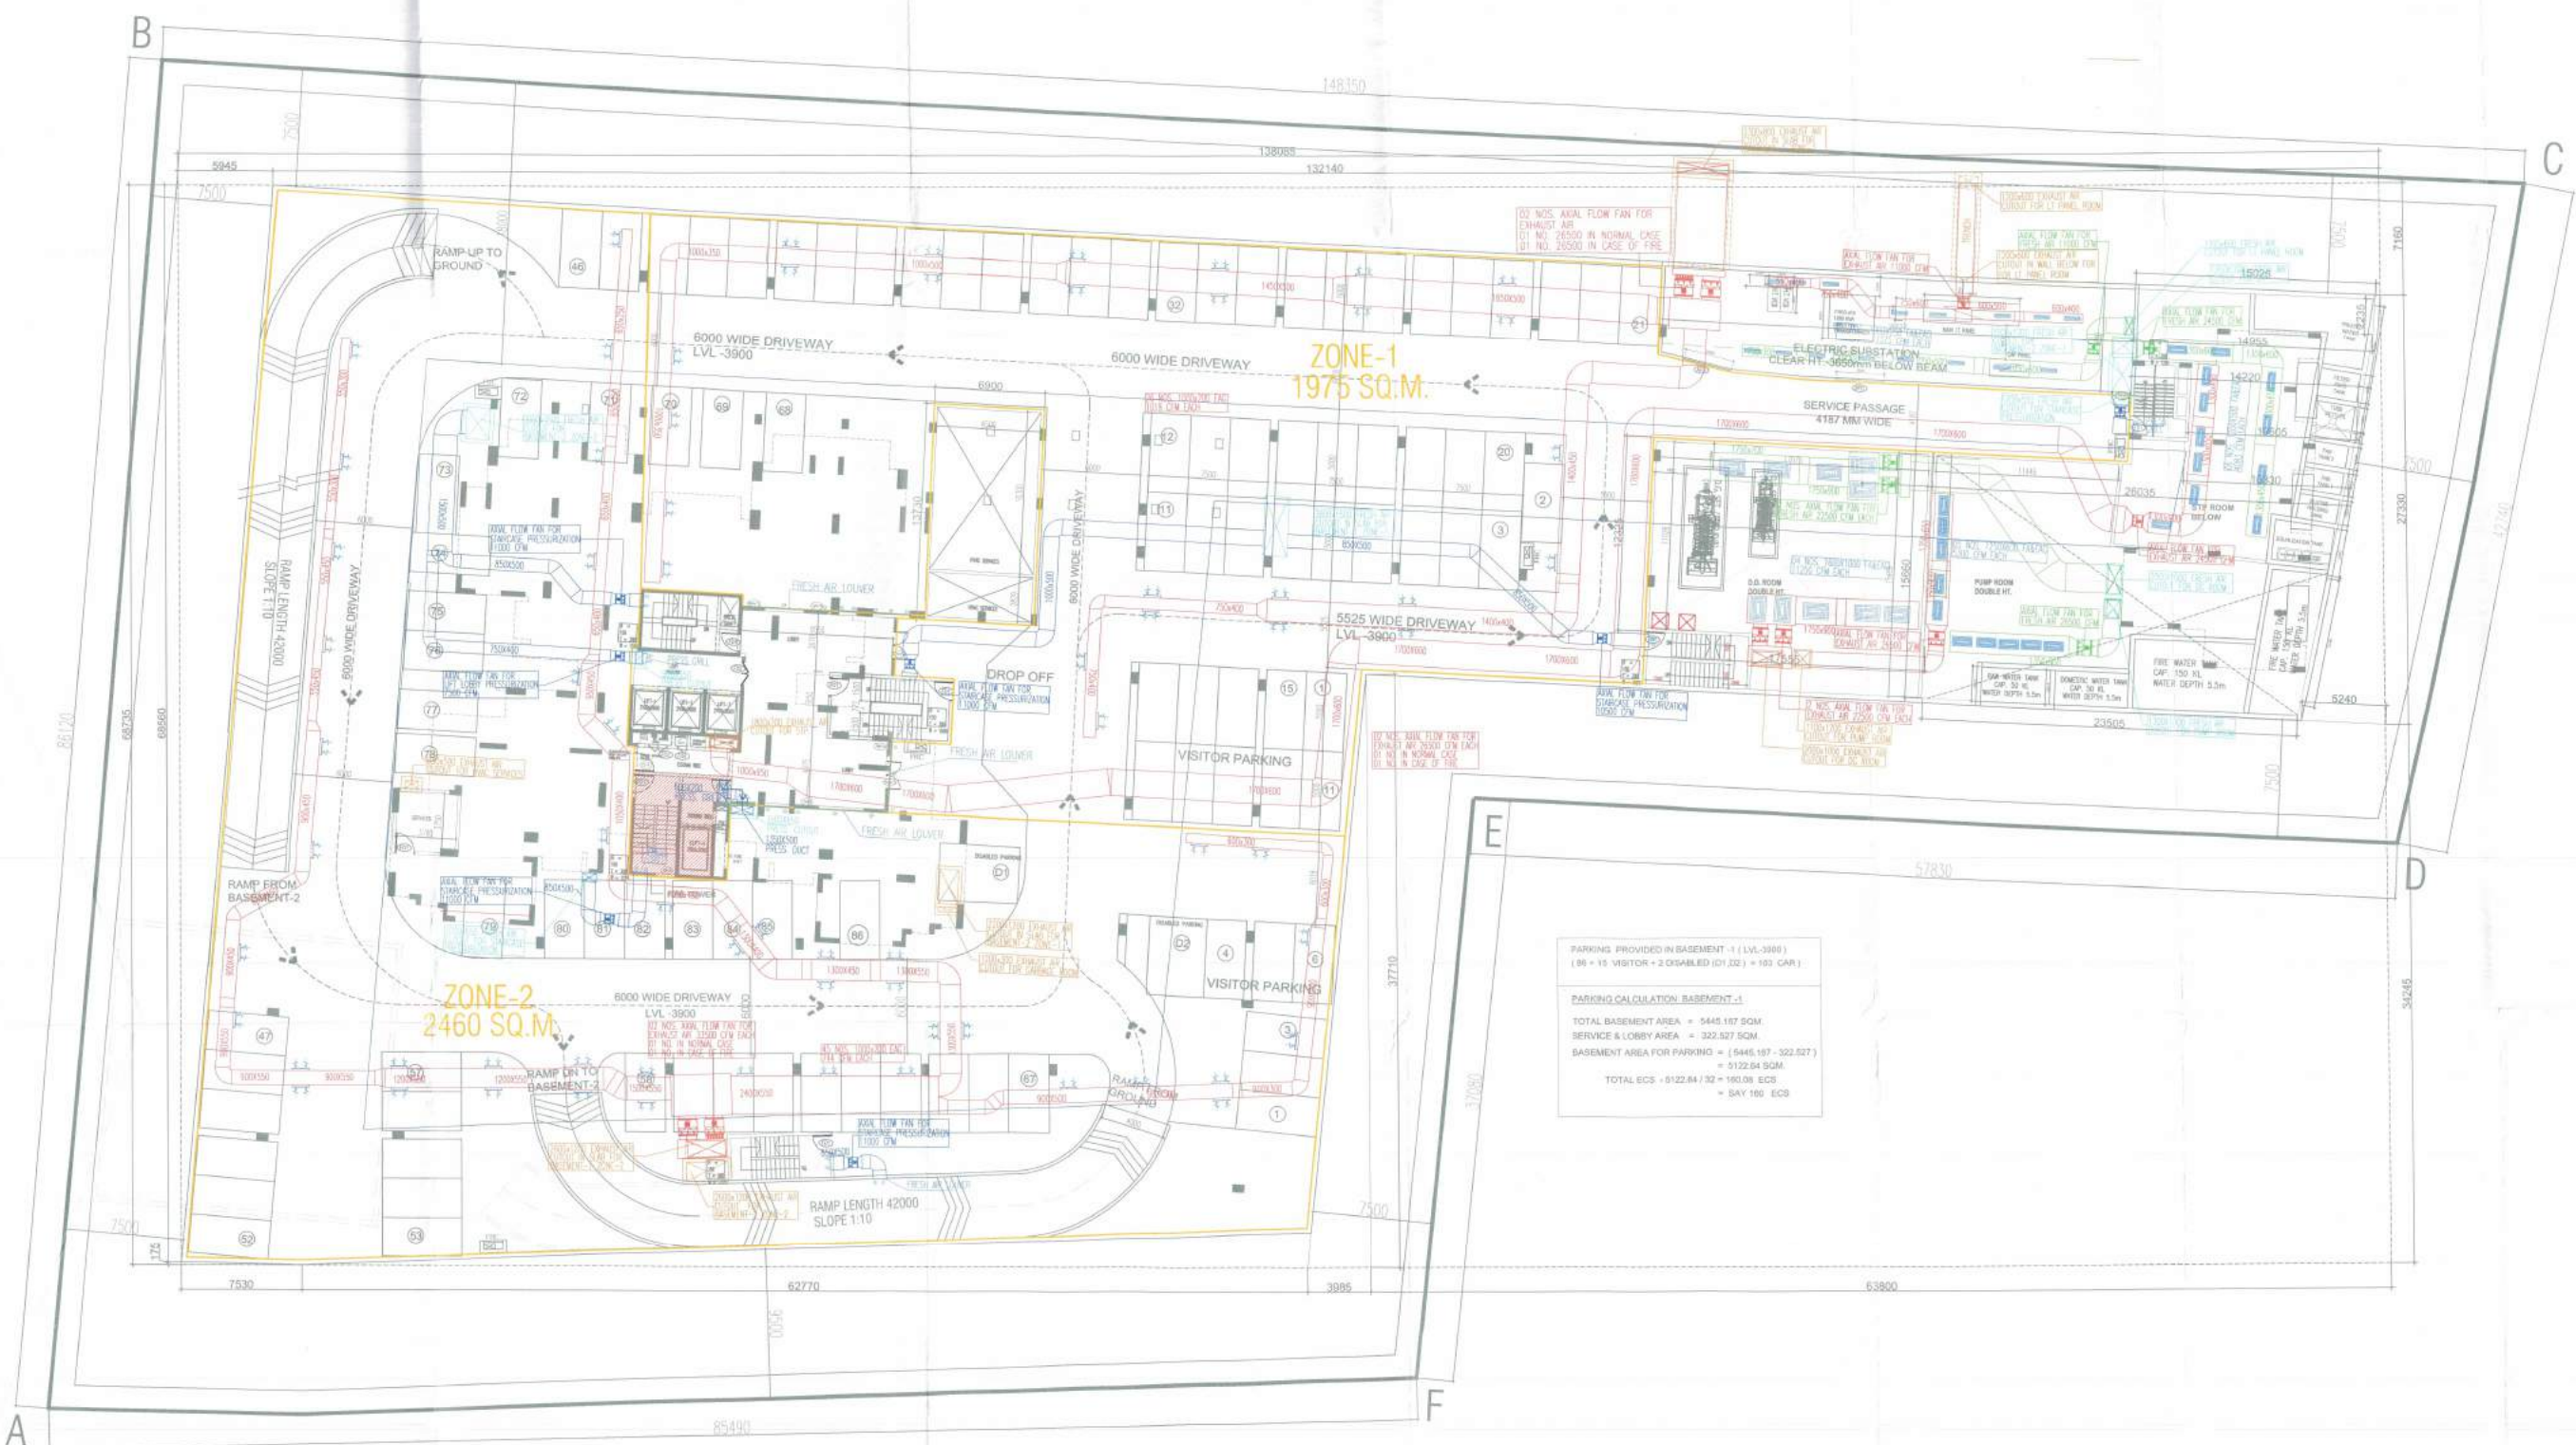

PARKING PROVIDED IN BASEMENT -1 (LVL -3880)
(88 + 10 VISITOR + 2 DISABLED (ICV, ICD) + 393 CAR.)

PARKING CALCULATION BASEMENT -1

TOTAL BASEMENT AREA = 5445.187 SQM.
SERVICE & LOBBY AREA = 322.527 SQM.
BASEMENT AREA FOR PARKING = (5445.187 - 322.527)
= 5122.66 SQM.
TOTAL ECS = 5122.66 / 32 = 160.08 ECS
= SAY 160 ECS