

SANCTIONED
TO BE READ WITH THIS OFFICE
MEMO NO.:
DATED :

This is a "PROVISIONAL BUILDING PLAN"
approved only for the purpose of inviting
objections from the general public

S.T.P. (H)
Member Secretary
B.P.A.C.

S.T.P. (G)
Member
B.P.A.C.


Consultant
Architect

ATP (HQ)


J.D. P.A. A.T.P.

(Dinesh Kumar)
PA(HQ)

DDT (HQ)
Member
BPAC

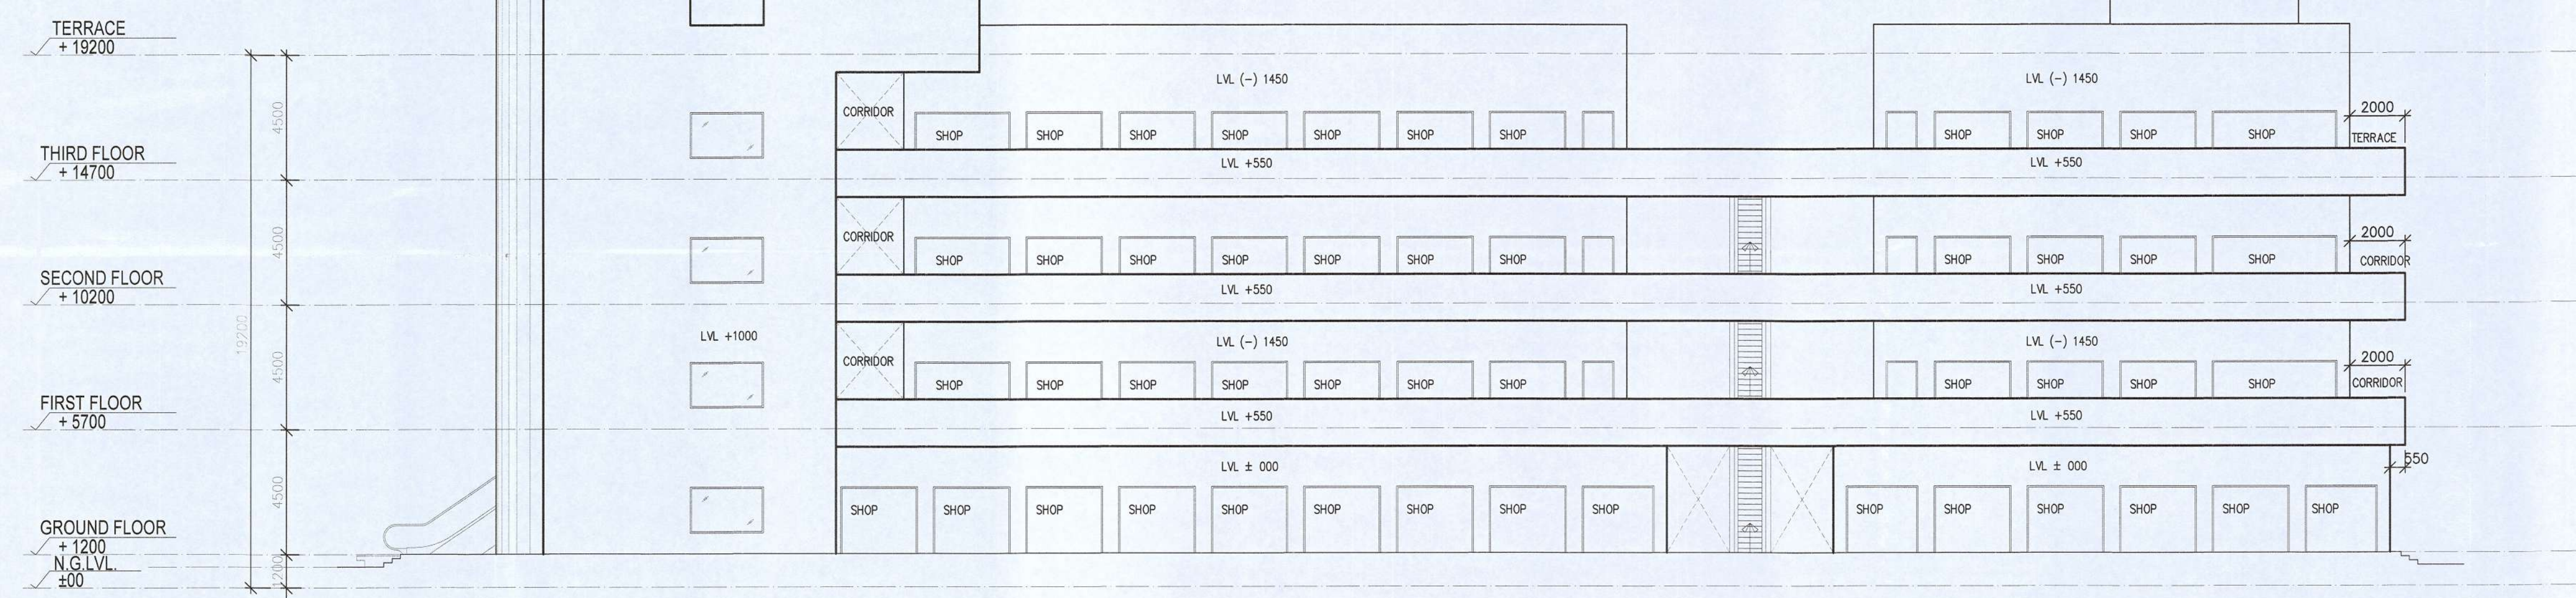

ELEVATION 3 (BLOCK-B)

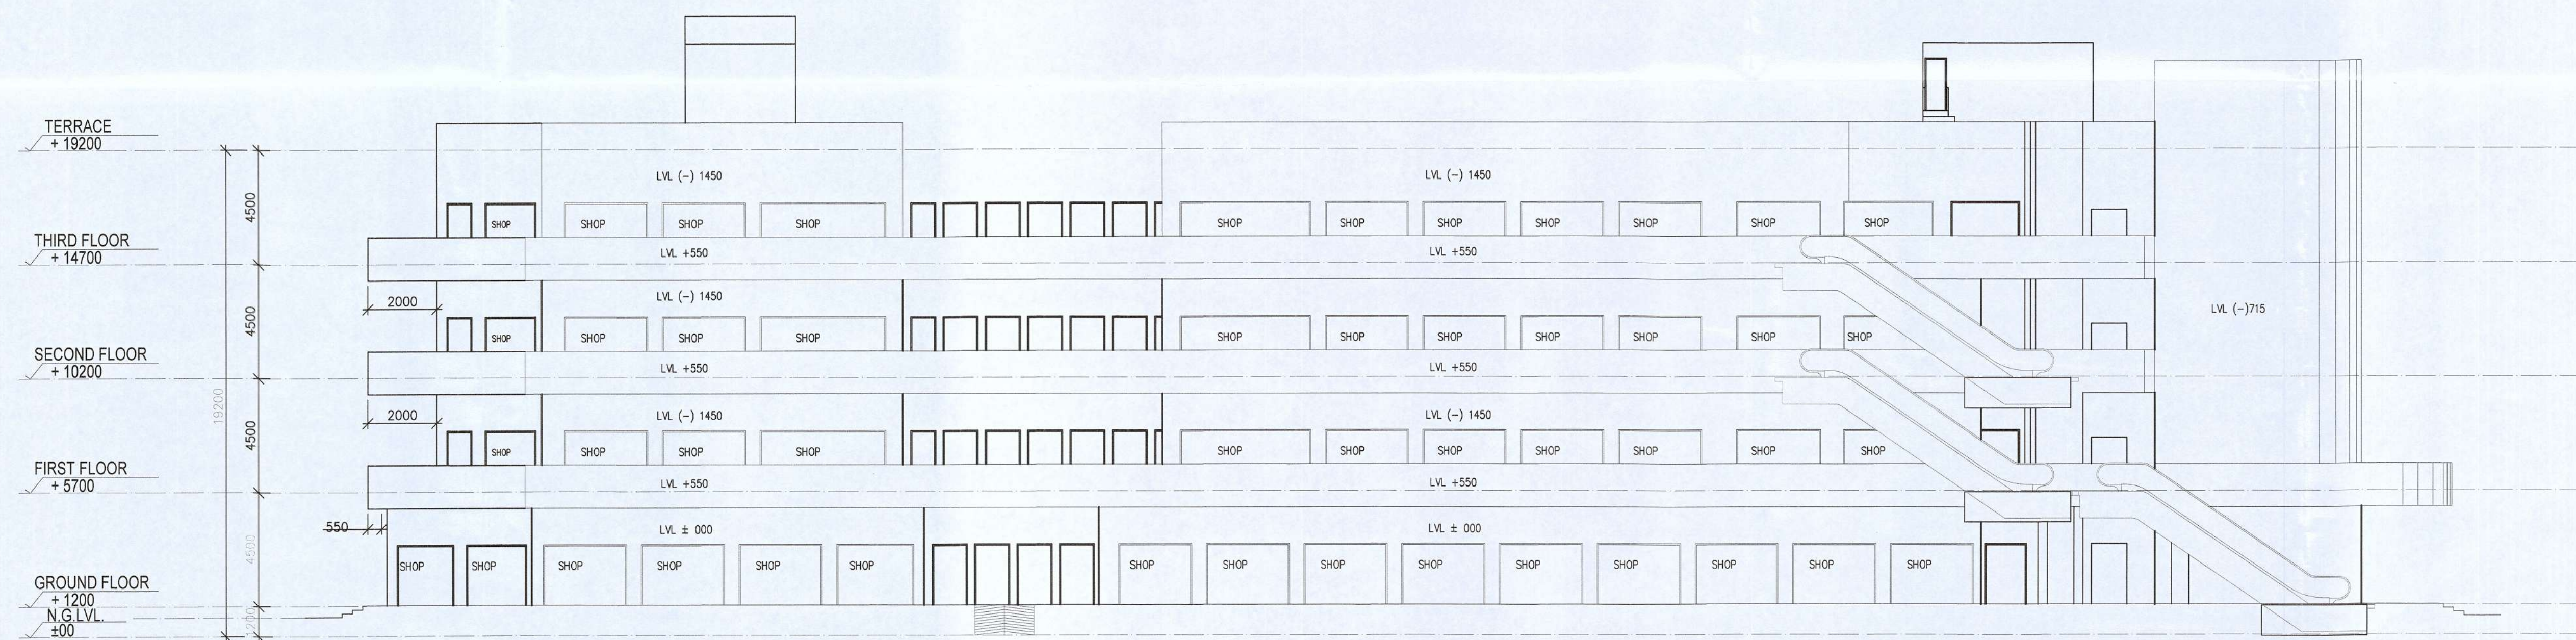

ELEVATION 1 (BLOCK-B)

For AMEYA COMMERCIAL PROJECTS PVT. LTD.

A. Mathur
Authorised Signatory

OWNER'S SIGN

GIAN P. MATHUR
ARCHITECT
B. Arch., I.C.A. I.I.A
CA No/ 80/5769

ARCHITECT'S SIGN

PROJECT:-
REVISED BUILDING PLAN OF COMMERCIAL COLONY 2.55 ACRES
(LICENCE NO 44 OF 2019 DATED 05-03-2019) IN SECTOR-84,
GURUGRAM MENESAR URBAN COMPLEX BEING DEVELOPED BY
RAMPRASTHA TOWERS PVT. LTD. AND OTHERS IN COLLABORATION
WITH AMEYA COMMERCIAL PROJECTS PVT. LTD.

TITLE:- ELEVATION (BLOCK-B) DRG.NO:- SB-B07/08

THIS DRAWING IS THE PROPERTY OF
GIAN P. MATHUR & ASSO. (P) LTD AND
SHALL NOT BE USED, COPIED OR
REPRODUCED WITHOUT THEIR
WRITTEN PERMISSION

GIAN P. MATHUR AND ASSOCIATES (P) LTD.
C- 55, East Of Kailash, New Delhi-110065
T: 46599599 | F: 46599512
E: gpmia@airtelmail.in | W: www.gpmindia.com

SCALE:- 1:150