

SANCTIONED
TO BE READ WITH THIS OFFICE
MEMO NO.:
DATED:

This is a "PROVISIONAL BUILDING PLAN"
approved only for the purpose of inviting
objections from the general public

S.T.A. (P) 2
Member Secretary
B.P.A.C.

S.T.P. (G)
Member
B.P.A.C.

S.T.P. (P) 2
Chairman
B.P.A.C.

DTP (HQ)
Architect

ATP (HQ)
Architect


AD

PA


ATP

(Dinesh Kumar)
PA(HQ)

DDP (HQ)
Member
BPAC

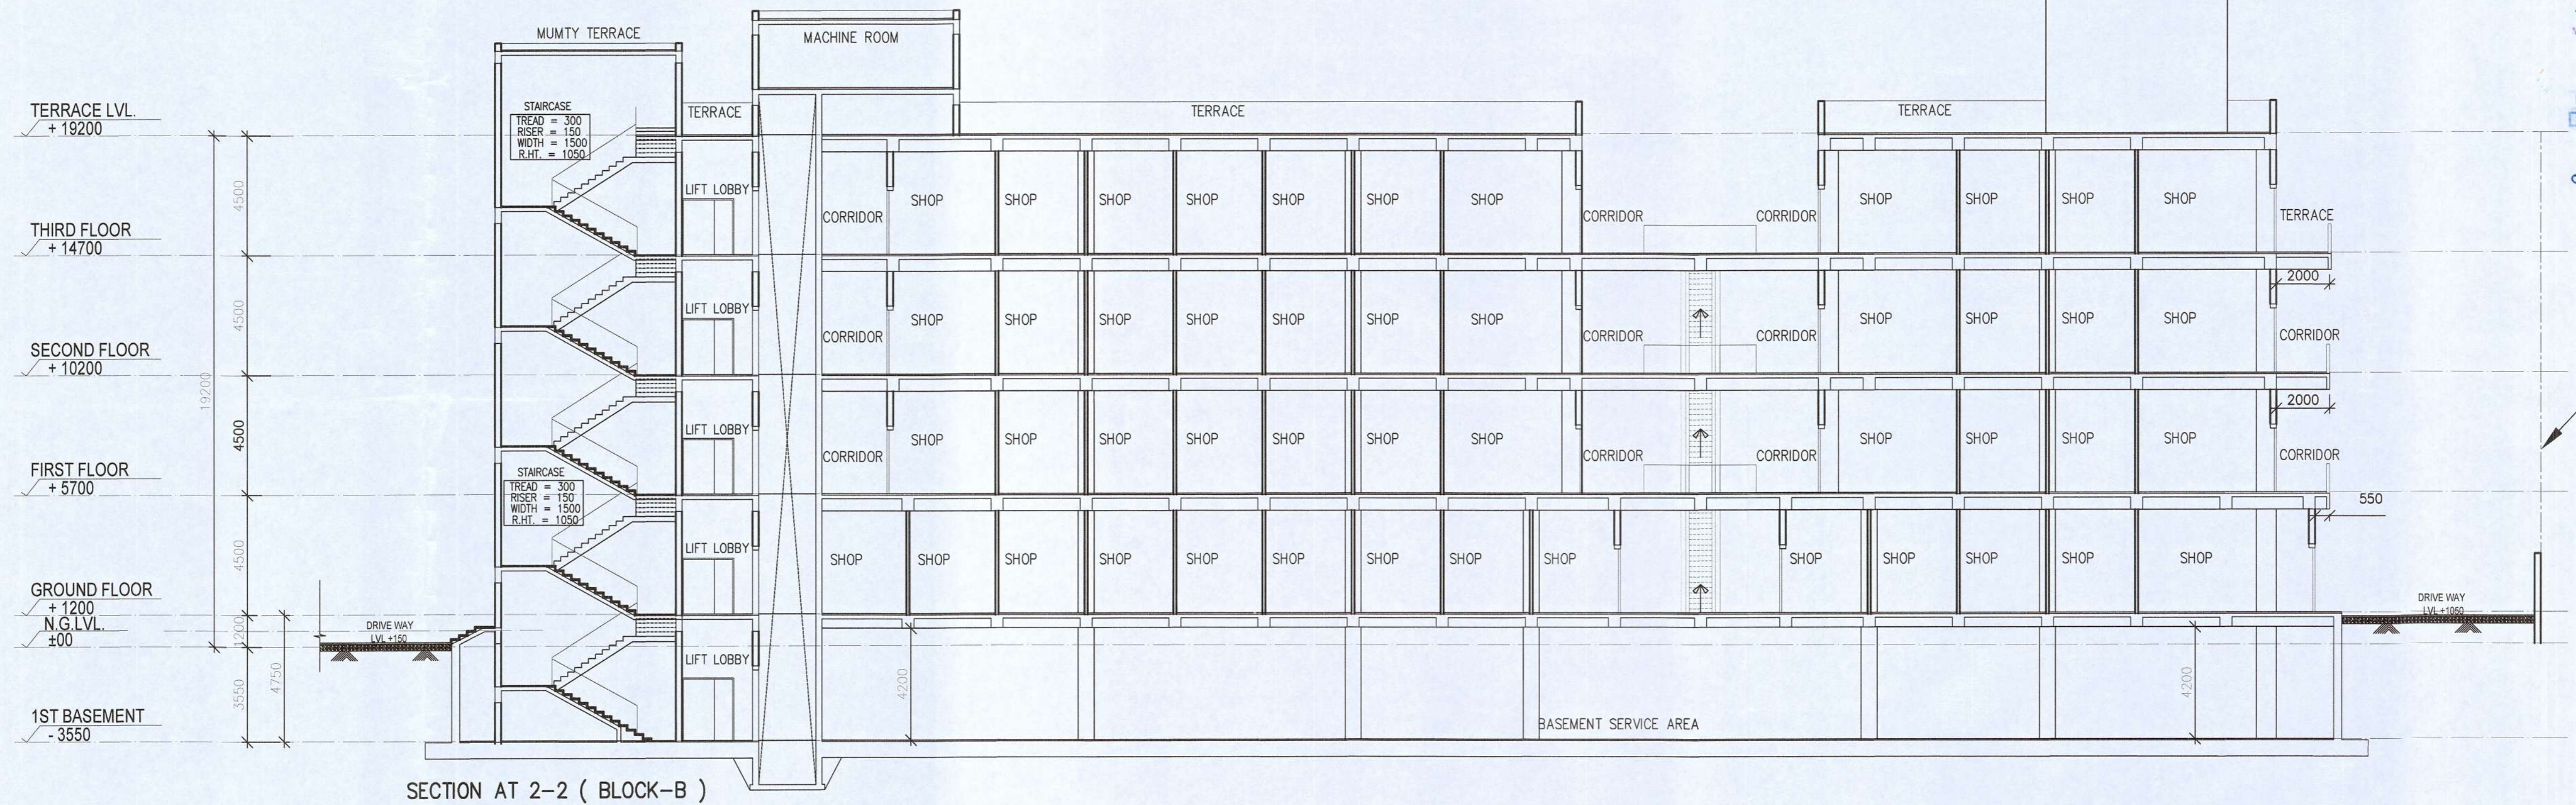

SECTION AT 2-2 (BLOCK-B)

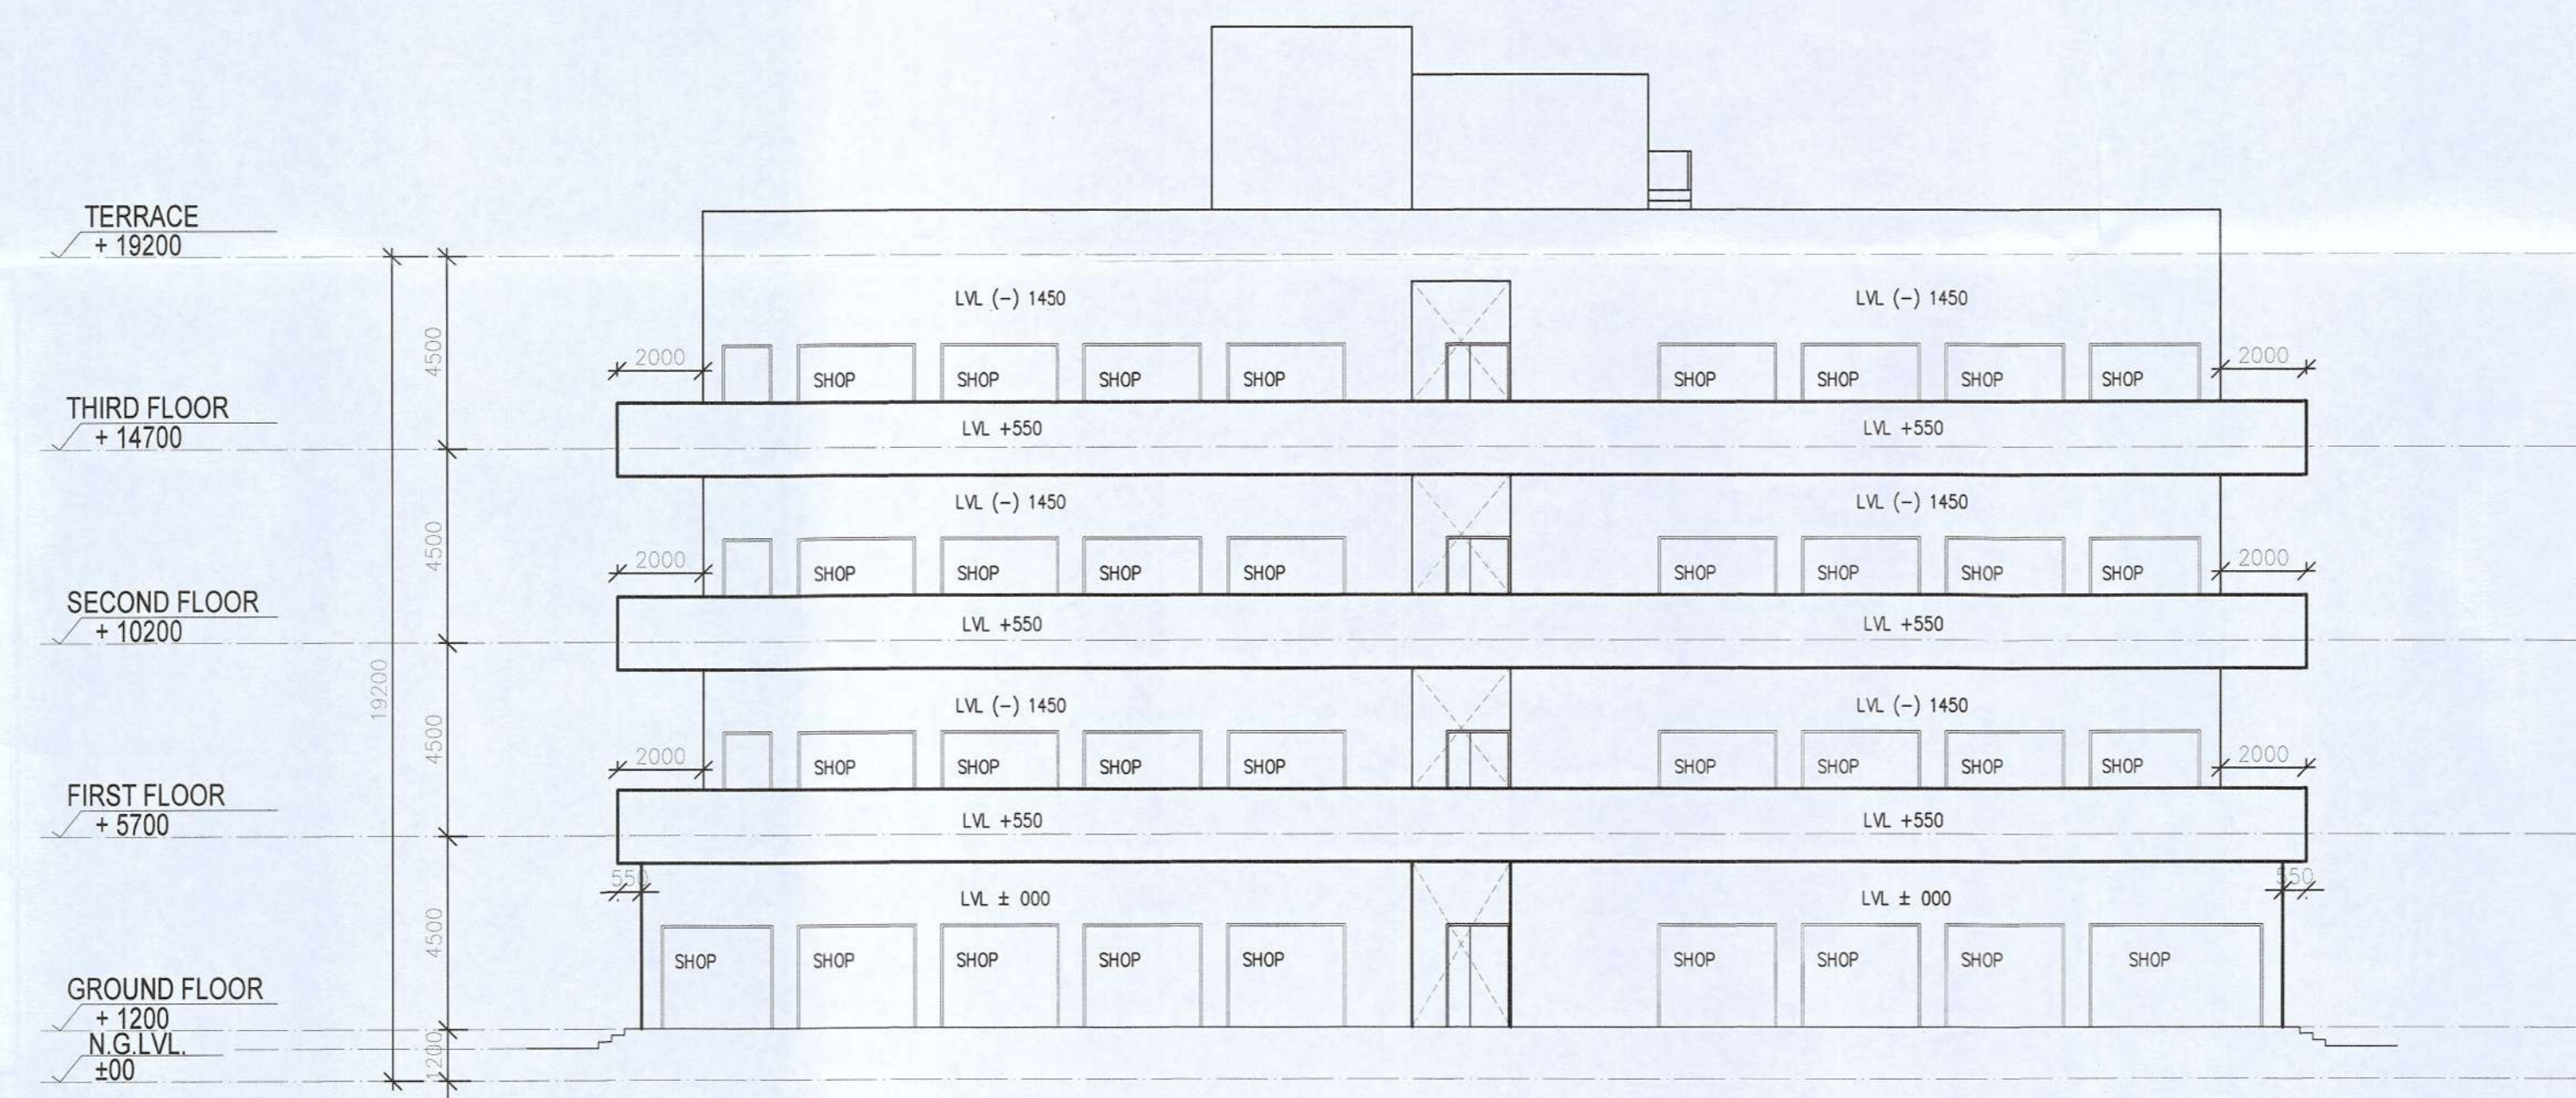

ELEVATION 2 (BLOCK-B)

For AMEYA COMMERCIAL PROJECTS PVT. LTD.

(Signature)
Authorised Signatory

OWNER'S SIGN

GIAN P. MATHUR
ARCHITECT
B. Arch., M.C.A. I.I.A.
CA No. 80/5769

ARCHITECT'S SIGN

PROJECT: -
REVISED BUILDING PLAN OF COMMERCIAL COLONY 2.55 ACRES
(LICENCE NO 44 OF 2019 DATED 05-03-2019) IN SECTOR-84,
GURUGRAM MENESAR URBAN COMPLEX BEING DEVELOPED BY
RAMPRASTHA TOWERS PVT. LTD. AND OTHERS IN COLLABORATION
WITH AMEYA COMMERCIAL PROJECTS PVT. LTD.

TITLE:- ELEVATION & SECTION (BLOCK-B) DRG.NO.- SB-B08/08

THIS DRAWING IS THE PROPERTY OF
GIAN P. MATHUR & ASSO. (P) LTD AND
SHALL NOT BE USED, COPIED OR
REPRODUCED WITHOUT THEIR
WRITTEN PERMISSION

gpm
ARCHITECTS & PLANNERS

GIAN P. MATHUR AND ASSOCIATES (P) LTD.
C - 55, East Of Kailash, New Delhi-110065
T : 46599599 | F 46599512
E : gpm@atnreelmail.in | W : www.gpmindia.com



SCALE:- 1:150