




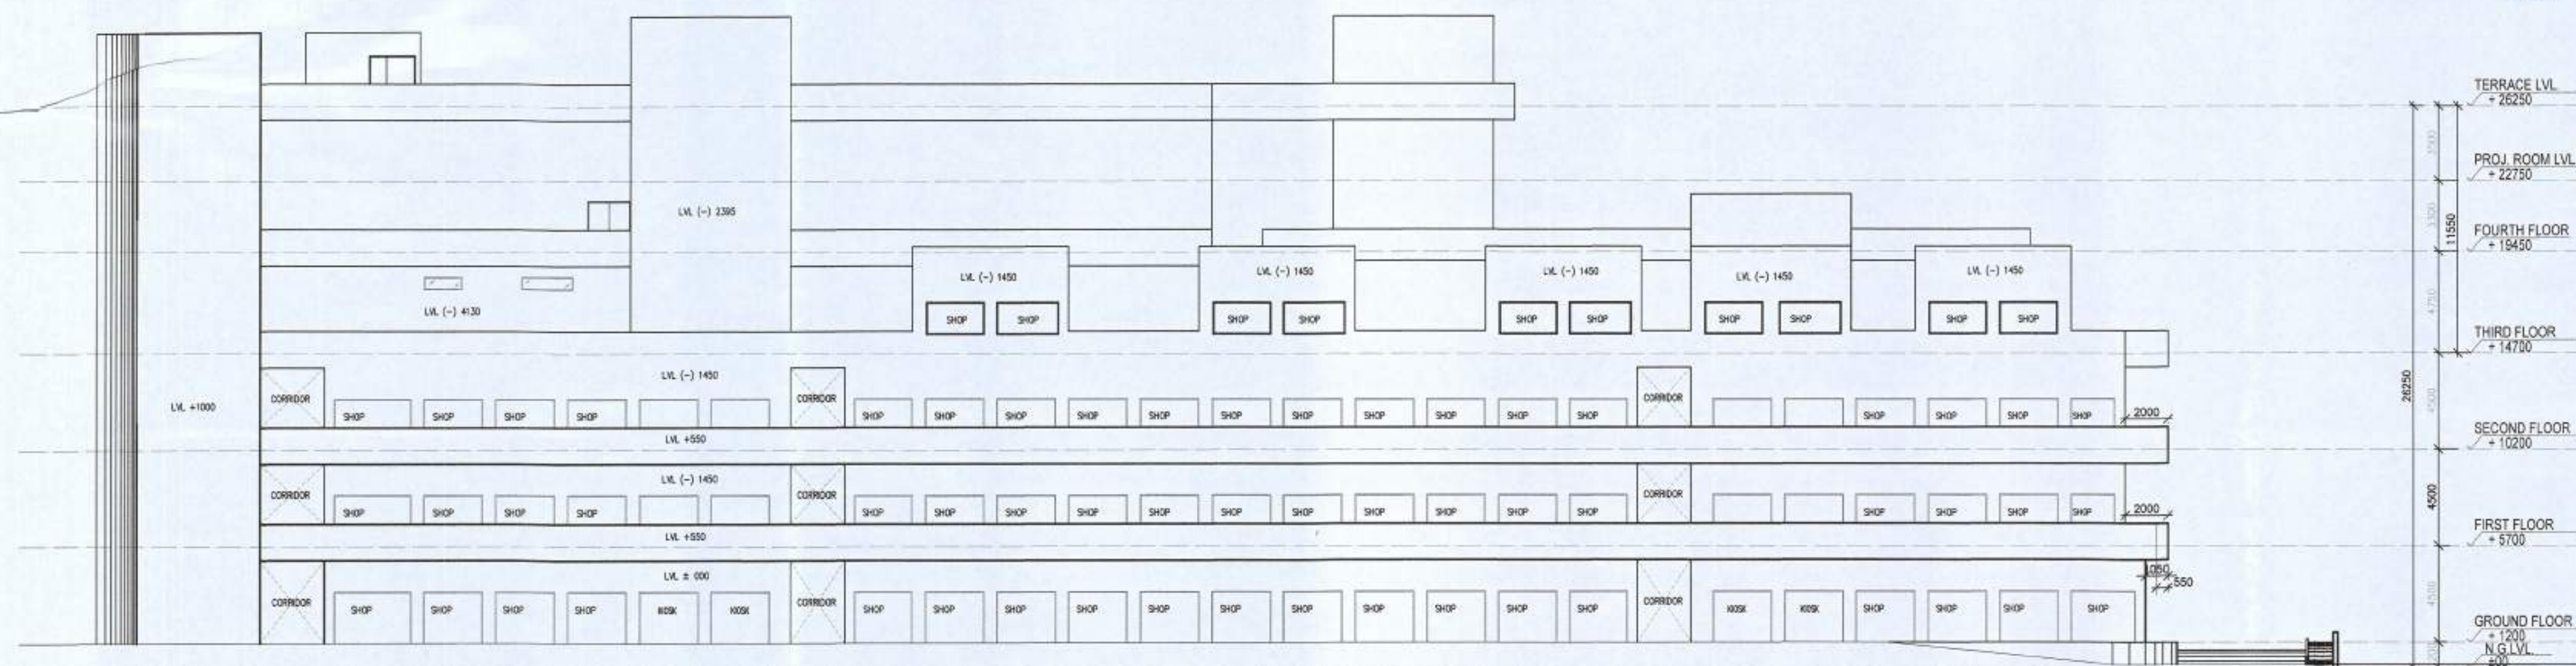

ELEVATION 2 (BLOCK-A)

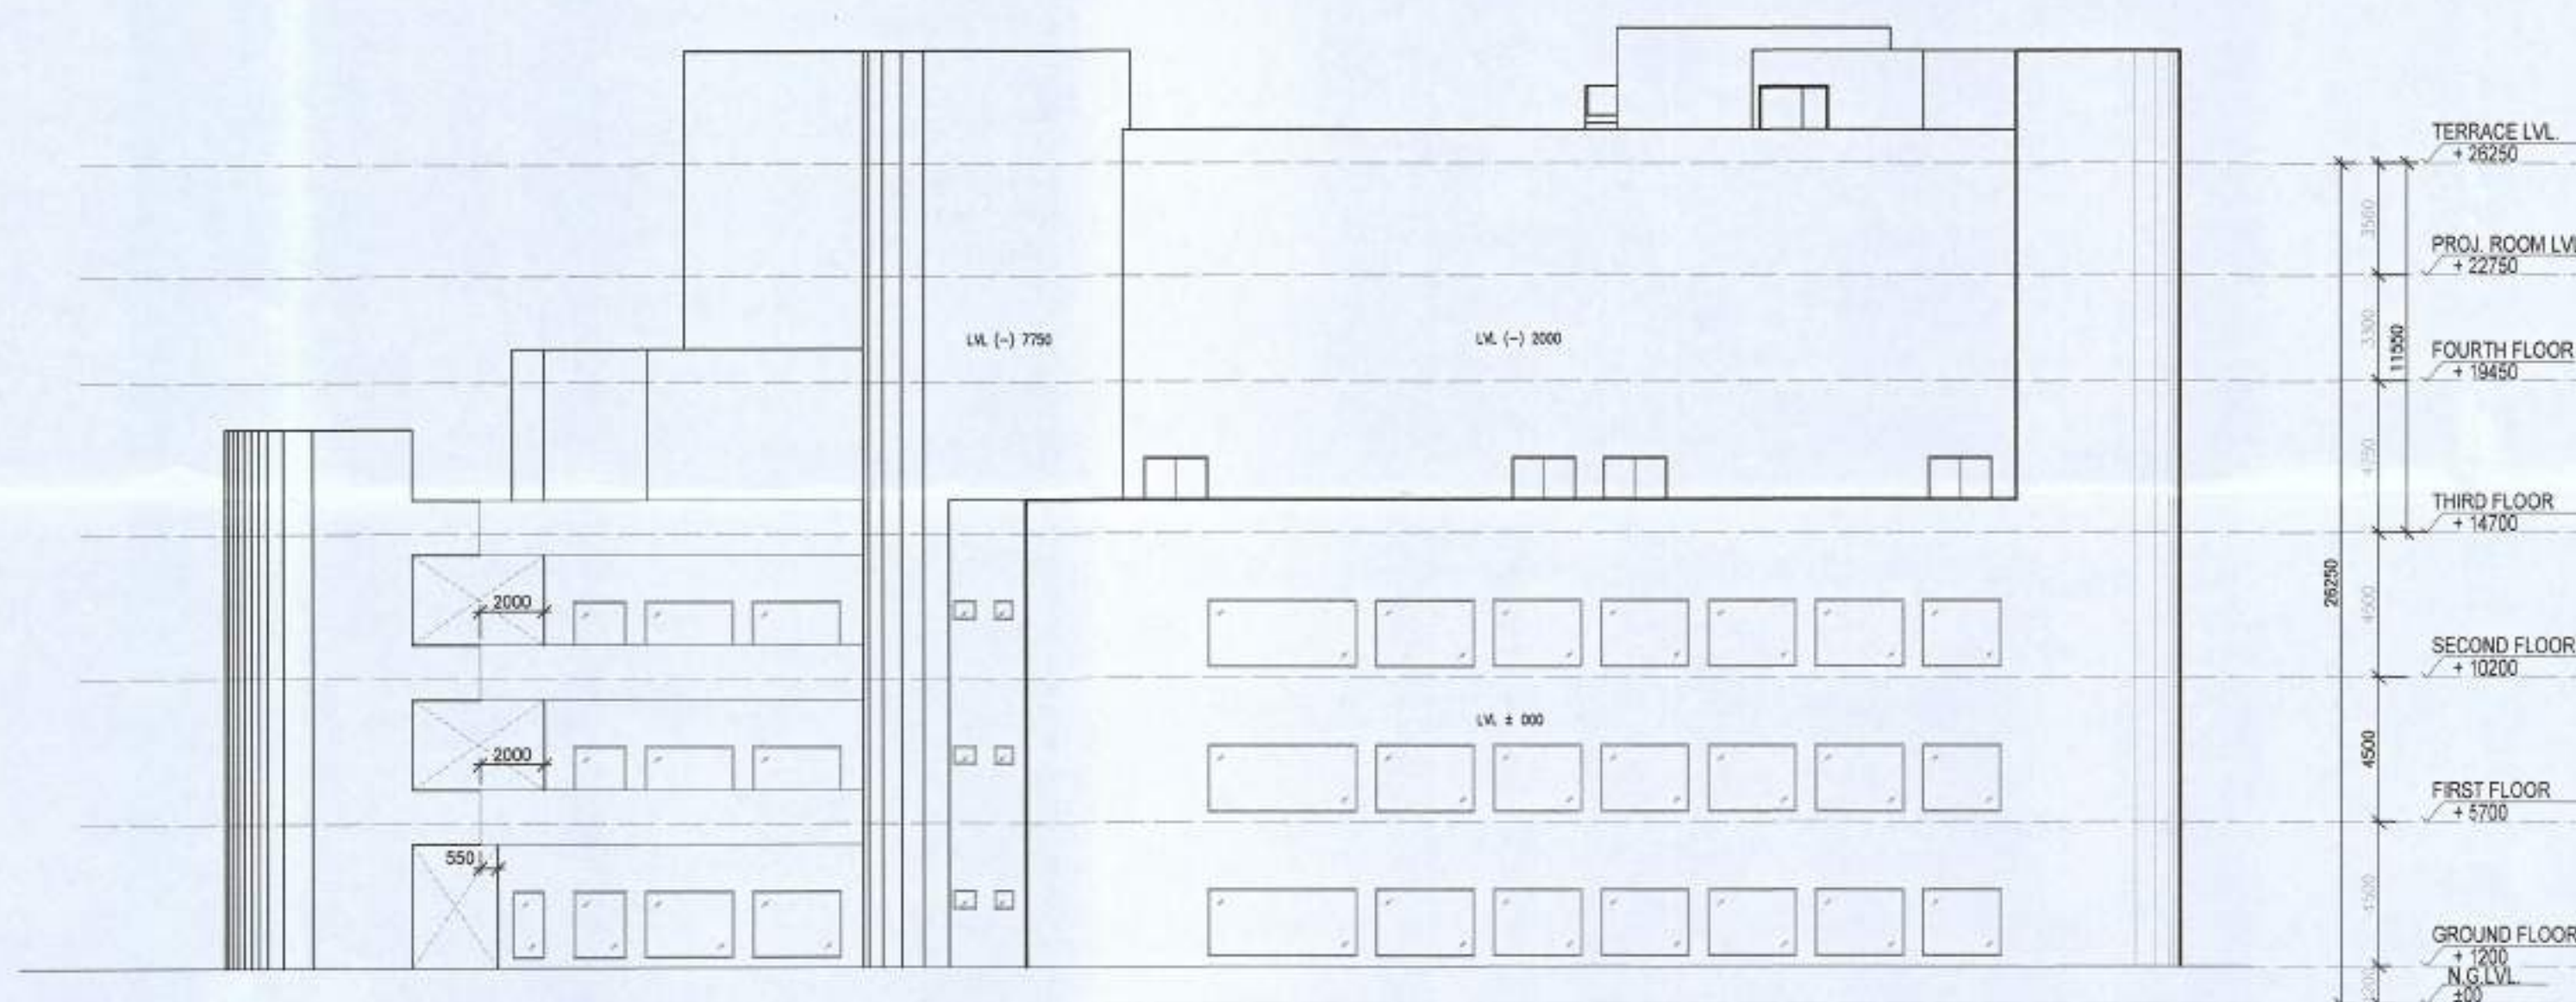

ELEVATION 3 (BLOCK-A)

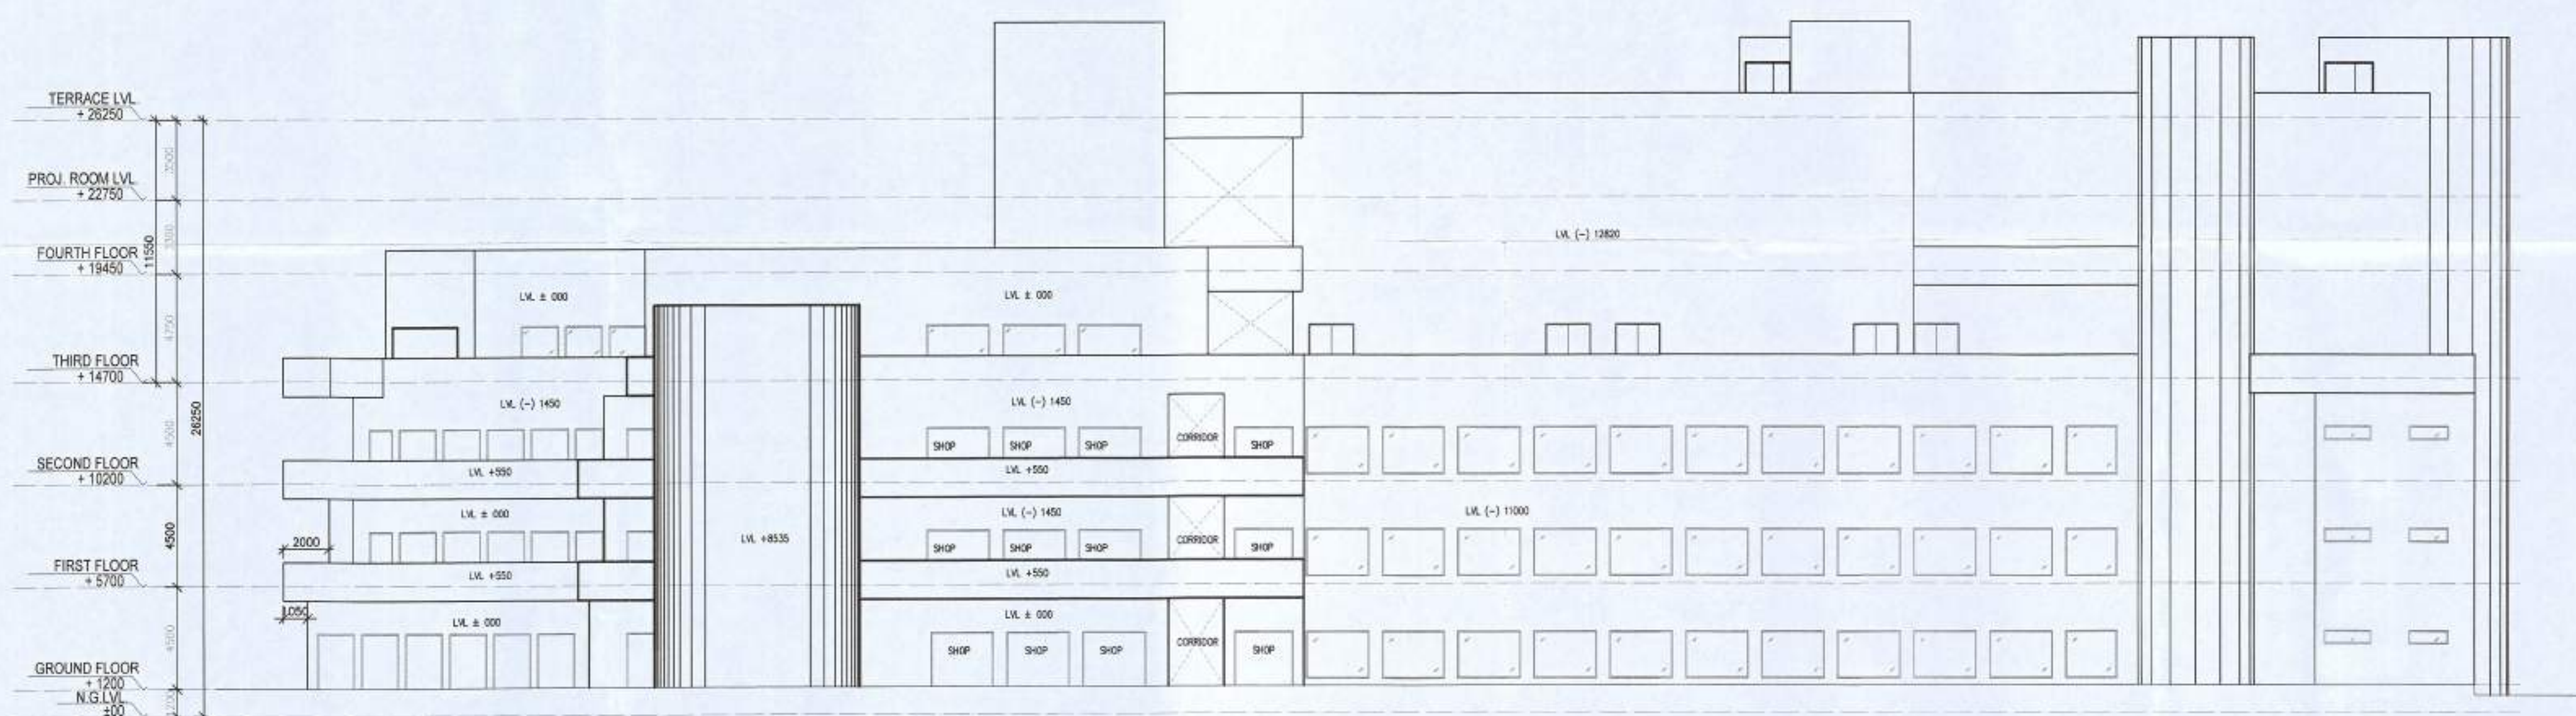

ELEVATION 4 (BLOCK-A)

SANCTIONED
TO BE READ WITH THIS OFFICE
MEMO NO. 1
15/03/19

This is a "PROVISIONAL BUILDING PLAN"
approved only for the purpose of inviting
objections from the general public

S.T.P. (H) Member Secretary B.P.A.C.
S.T.P. (G) Member B.P.A.C.
S.T.P. (H.R.) Member B.P.A.C.
DTP (HQ) Consultant Architect
ATP (HQ)

(Dipen Kumar) PA(HQ)

SCHEDULE OF OPENINGS				
TYPE	WIDTH	HEIGHT	SILL HT.	LINTEL
D2	750	2100	300	2100
D3	1000	2100	-	2100
D4	900	2100	-	2100
D5	2100	2100	-	2100
D6	1500	2100	-	2100
FC0	2000	2100	-	2100
FC01	1500	2100	-	2100
W1	3800	2470	900	3370
W2	9000	2470	900	3370
W3	2000	2100	600	1500

DTP (HQ) Member BPAC

NOTES

- THIS DEVELOPMENT HAS BEEN CONCEIVED, DESIGNED AND DRAFTED ON THE BASIS OF THE FOLLOWING:
 - ALL USEABLE OFFICE SPACES/RETAIL SPACES (LIKE SHOP AREAS, ENTERTAINMENT) WILL BE AIR-CONDITIONED. THEREFORE NO PROVISION HAS BEEN MADE FOR NATURAL VENTILATION OF SPACES.
 - ALL TOILETS/KITCHENS WILL BE MECHANICALLY VENTILATED. CONDITIONED AIR FROM THE FLOOR WILL BE SUCKED IN TO THE TOILETS/KITCHENS AND VENTED OUT THROUGH A VENT SHAFT.
 - ALL SPACES (OFFICE SPACES, RETAIL SPACES, SERVICE AREAS, PARKING BASEMENT, ETC.) WILL BE ARTIFICIALLY LIT. ANY NATURAL LIGHT WHICH IS AVAILABLE IN THE OFFICE SPACES IS ONLY INCIDENTAL AND NOT ESSENTIAL TO THE FUNCTIONING OF THE BUILDING.
 - 100% STANDBY GENERATING CAPACITY WILL BE PROVIDED FOR THE ENTIRE ELECTRICAL REQUIREMENT OF THE TOTAL SCHEME. THIS THEREFORE INCLUDES STANDBY GENERATION FOR ALL COMMON SERVICES, FIRE SERVICES, LIFTS ETC. AND ALSO THE ENTIRE ELECTRICAL LOAD FOR VENTILATION, AIR-CONDITIONING, LIGHTS AND ALL OFFICE EQUIPMENT.
 - BASEMENT WILL BE ARTIFICIALLY VENTILATED.
 - THIS BUILDING WILL BE SPRINKLED AS PER NBC NORMS.
 - HANDICAP RAMP WITH RAILING

LEGEND FOR PLUMBING

①	110 OD SMR PVC SOIL & VENT PIPE
②	110 OD SMR PVC WASTE & VENT PIPE
③	110 W.S. RISER PIPE
④	110 W.S. RISER PIPE
⑤	160 OD uPVC RAIN WATER PIPE (FOR TERRACE)
⑥	110 OD uPVC RAIN WATER PIPE (FOR TERRACE)
⑦	110 W.S. RISER TO G.H.T. FILLING
FT	FLOOR TRAP
FD	FLOOR DRAIN
UT	URINAL TRAP

PLUMBING NOTE:-

- * WASH BASIN TO FLOOR TRAP 50 OD uPVC WASTE PIPE
- * FLOOR DRAIN TO FLOOR TRAP 63 OD uPVC WASTE PIPE
- * FLOOR TRAP TO VERTICAL WASTE STACK 110 OD WASTE PIPE
- * W.C. TO VERTICAL SOIL STACK 110 OD SOIL PIPE

For AMEYA COMMERCIAL PROJECTS PVT. LTD.

A. P. Mathur
Authorised Signatory

GIAN P. MATHUR
ARCHITECT
B. Arch., I.C.A.I.I.A.
CA No. 80/5769

OWNER'S SIGN

ARCHITECT'S SIGN

PROJECT:-

REVISED BUILDING PLAN OF COMMERCIAL COLONY 2.55 ACRES
(LICENCE NO 44 OF 2019 DATED 05-03-2019) IN SECTOR-84,
GURUGRAM MENESAR URBAN COMPLEX BEING DEVELOPED BY
RAMPRASTHA TOWERS PVT. LTD. AND OTHERS IN COLLABORATION
WITH AMEYA COMMERCIAL PROJECTS PVT. LTD.

TITLE- ELEVATIONS (BLOCK-A)

DRG. NO.- SB-A09/09

THIS DRAWING IS THE PROPERTY OF
GIAN P. MATHUR & ASSO. (P) LTD. AND
SHALL NOT BE USED COPIED OR
REPRODUCED WITHOUT THEIR
WRITTEN PERMISSION

GIAN P. MATHUR AND ASSOCIATES (P) LTD.
C-55, East Of Kailash, New Delhi-110065
T- 46599599 / 46299512
E- gpm@mathur.in / www.geminda.com

SCALE- 1:200

