

**LEGEND**

SYMBOL	DESCRIPTION
①	110 OD SOIL AND VENT PIPE
②	110 OD WASTE AND VENT PIPE
②A	110 OD KITCHEN WASTE AND VENT PIPE
③	75Ø ANTISYPHONAGE PIPE
④	DOMESTIC WATER SUPPLY DN. TAKE PIPE
④A	DOMESTIC WATER SUPPLY DN. TAKE PIPE FOR TOP FIVE FLOORS (PRESSURE SUPPLY)
④B	DOMESTIC WATER SUPPLY DN. TAKE PIPE
⑤	FLUSHING WATER SUPPLY DN. TAKE PIPE
⑤A	FLUSHING WATER SUPPLY DN. TAKE PIPE
⑥	160 OD uPVC TERRACE RAIN WATER PIPE
⑦	75Ø uPVC RAIN WATER PIPE (BALCONY)
⑧	DOMESTIC WATER SUPPLY RISER
⑨	FLUSHING WATER SUPPLY RISER
FD	FLOOR DRAIN
FT	FLOOR TRAP
▨	LEDGE WALL
■	CUTOUT IN FLOOR
⊙	MAINTENANCE LOUVER DOOR REQUIRED


Note :-

- BUILDING HAS AUTOMATIC SPRINKLER SYSTEM WHEREVER REQUIRED BY NBC.
- BUILDING WILL BE DESIGNED (STRUCTURES) AS PER RELEVANT IS CODES FOR EARTHQUAKE RESISTANCE.
- FOR SOIL WASTE, SINGLE STACK SYSTEM WILL BE ADOPTED AS PER APPROVED IN NBC 2016.
- ALL LIFTS & COMMON AREA WITH EMERGENCY LIGHTING TO HAVE 100% POWER BACKUP AS PER NBC REQUIREMENT.
- ALL DIMENSIONS ARE IN MM.

NOTE - ALL LIFT WELLS & BASEMENTS SHALL BE MECHANICALLY VENTILATED.

Sanctioned to be read with this office memo no. 11906 dated 16/11/2024

S.T.P. (HQ) Member Secretary B.P.A.C.  
 S.T.P. (G) Member B.P.A.C.  
 C.E.S. (HQ) Member Secretary B.P.A.C.  
 DDT (T) MEMBER BPAC  
 ATP (HQ)  
 Ram Avtar Bassi JD (HQ)

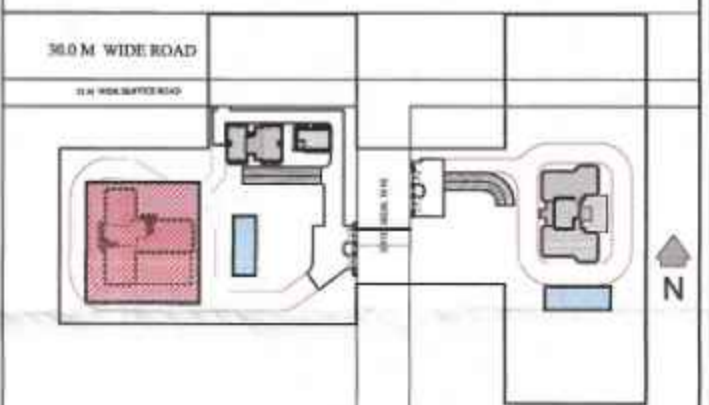

KEY PLAN  
Project:

PROPOSED GROUP HOUSING COLONY FOR AN AREA MEASURING 7.35625 ACRES (LICENCE NO. 136 OF 2023 DATED 30/06/2023) IN SECTOR - 32, SOHNA, BEING DEVELOPED BY ST. PATRICKS REALTY PVT. LTD. AND OTHERS.

Client:-  
ST. PATRICKS REALTY PVT. LTD.

ARCHITECT'S SEAL & SIGNATURE  
OWNER'S SEAL & SIGNATURE

GIAN P. MATHUR ARCHITECT  
B. Arch., M.C.A., I  
CA No. 80/574

Checked and found ok (Internal) Service only subject to comments in forwarding letter No. 13/2024 FEB/2024  
SCALE: 1:125  
DRAWING TITLE:- (TOWER - B) TYPICAL FLOOR TOILET DETAIL (HQ)  
DRAWING NO:- SB/AR/TD/01  
CENTRAL PARK-III