




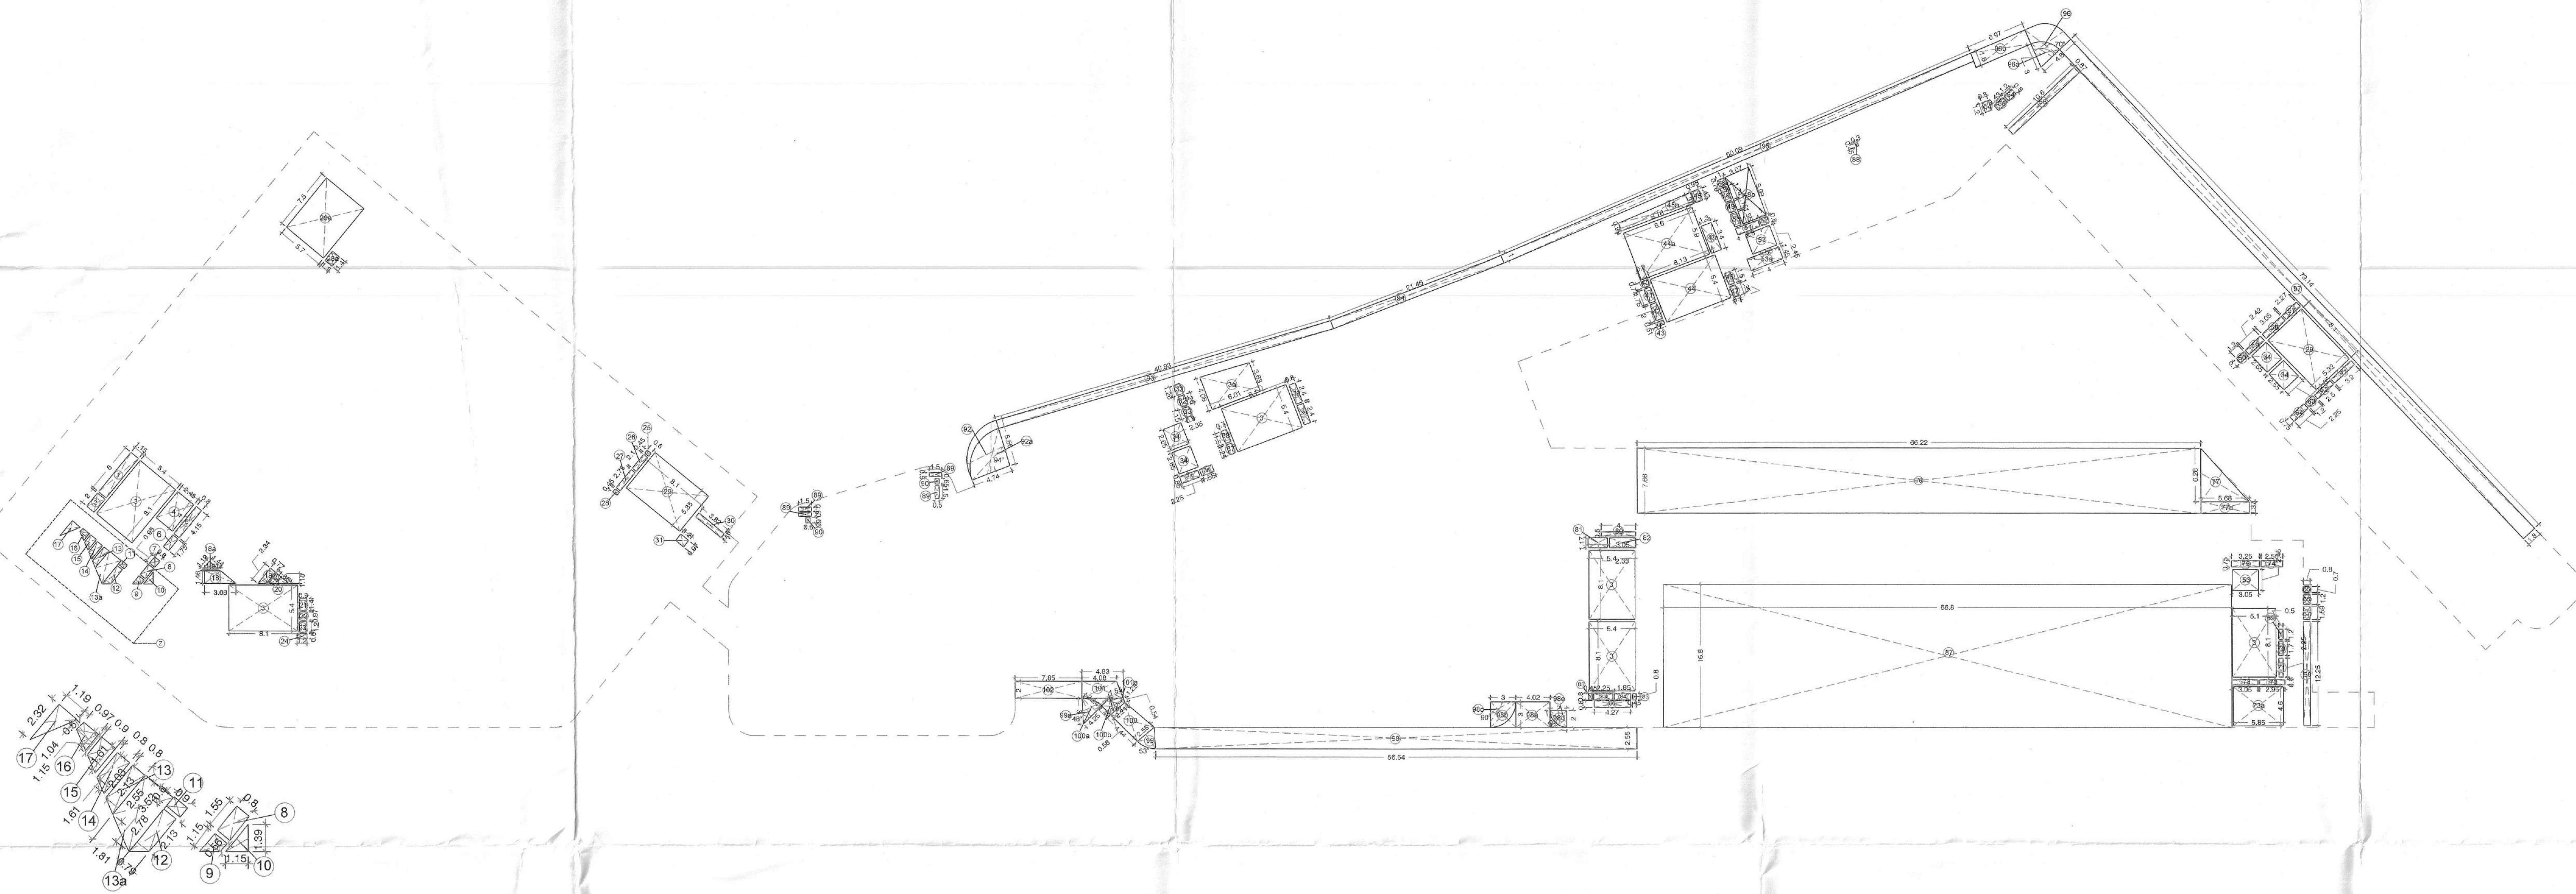


FOURTH FLOOR- AREA DIAGRAM DEDUCTION
SCALE - 1:350

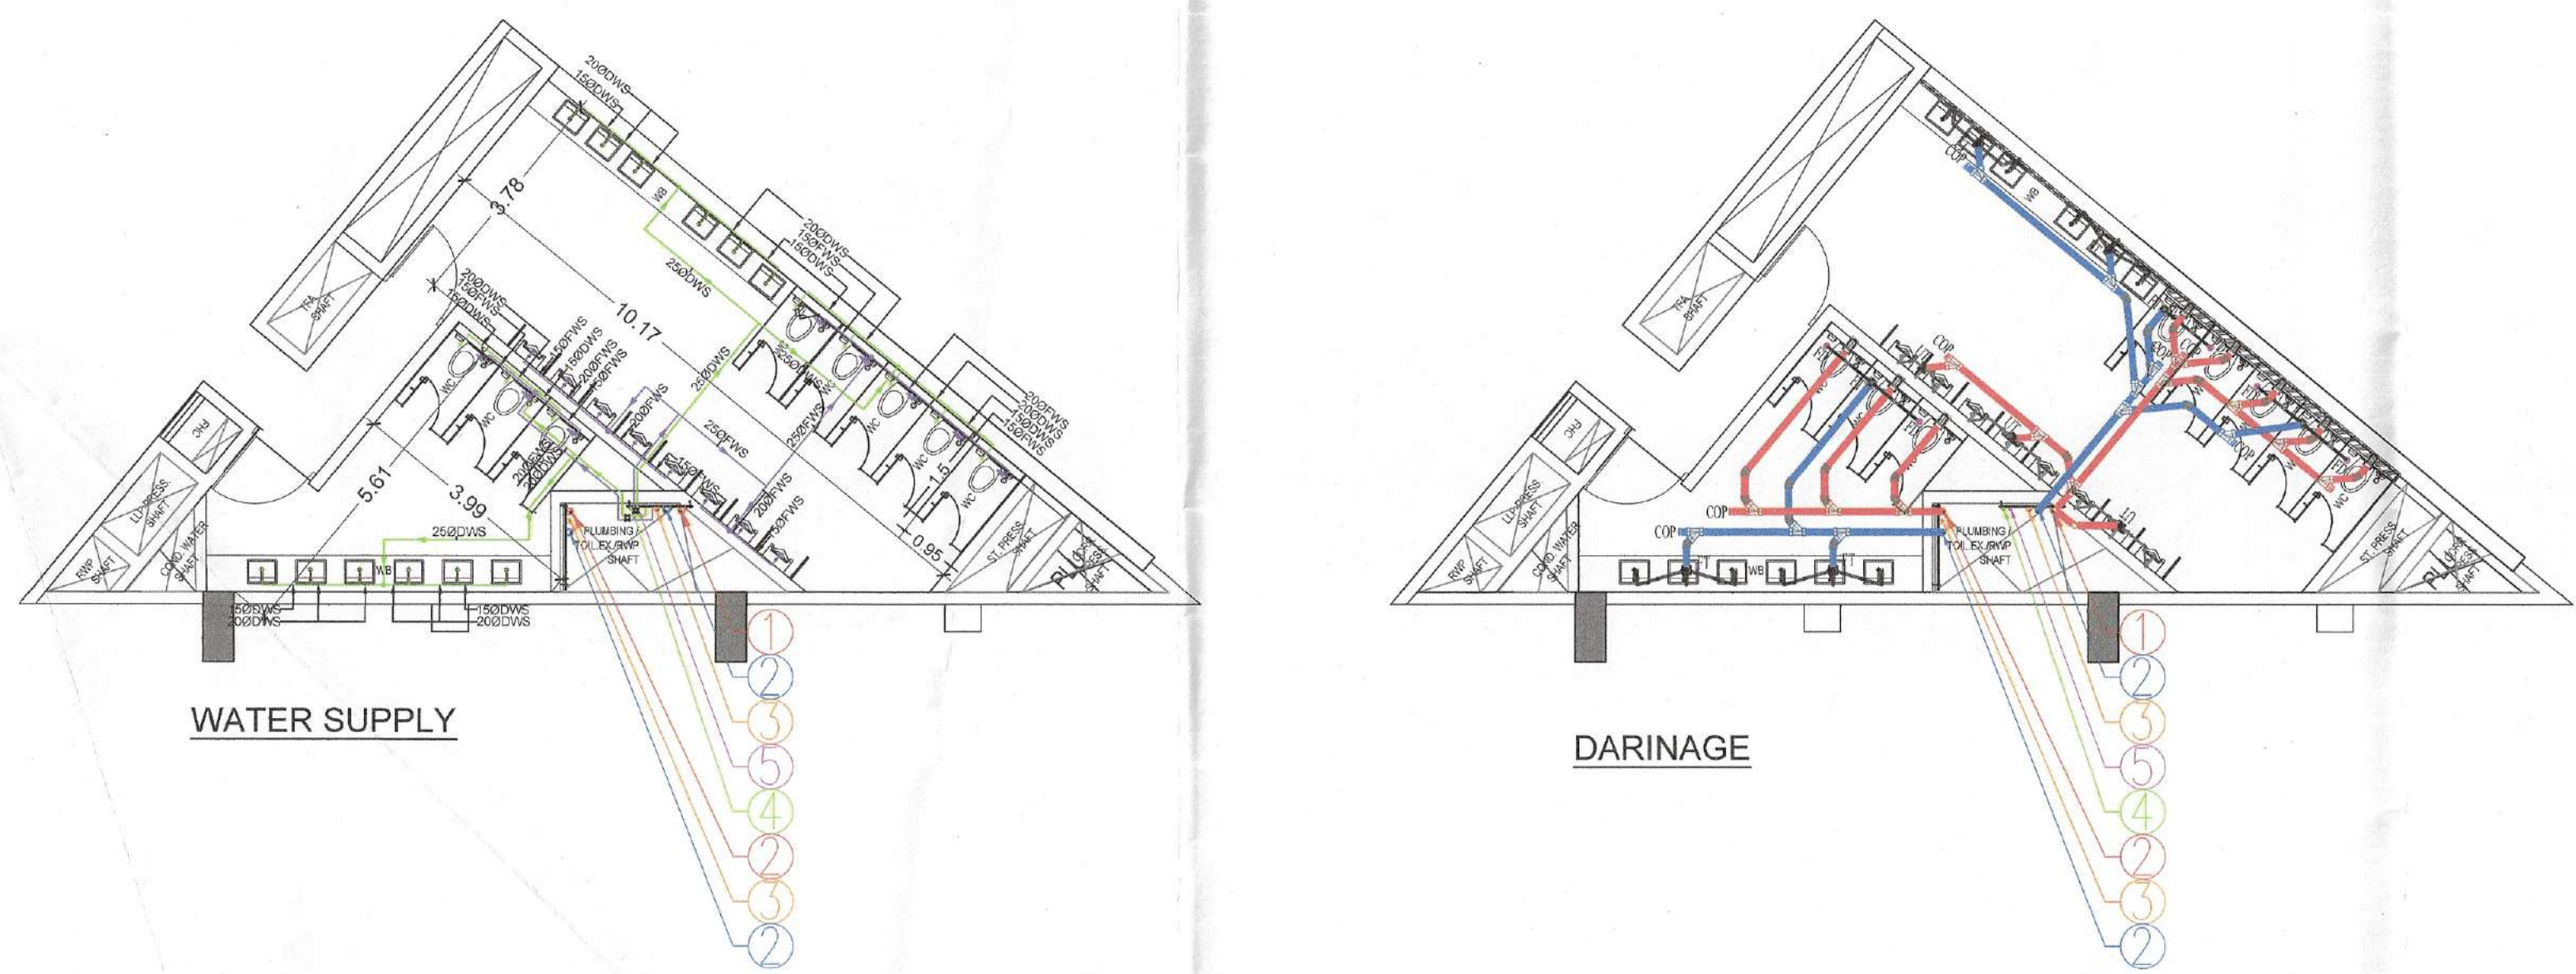

TOILET-1
SCALE - 1:100

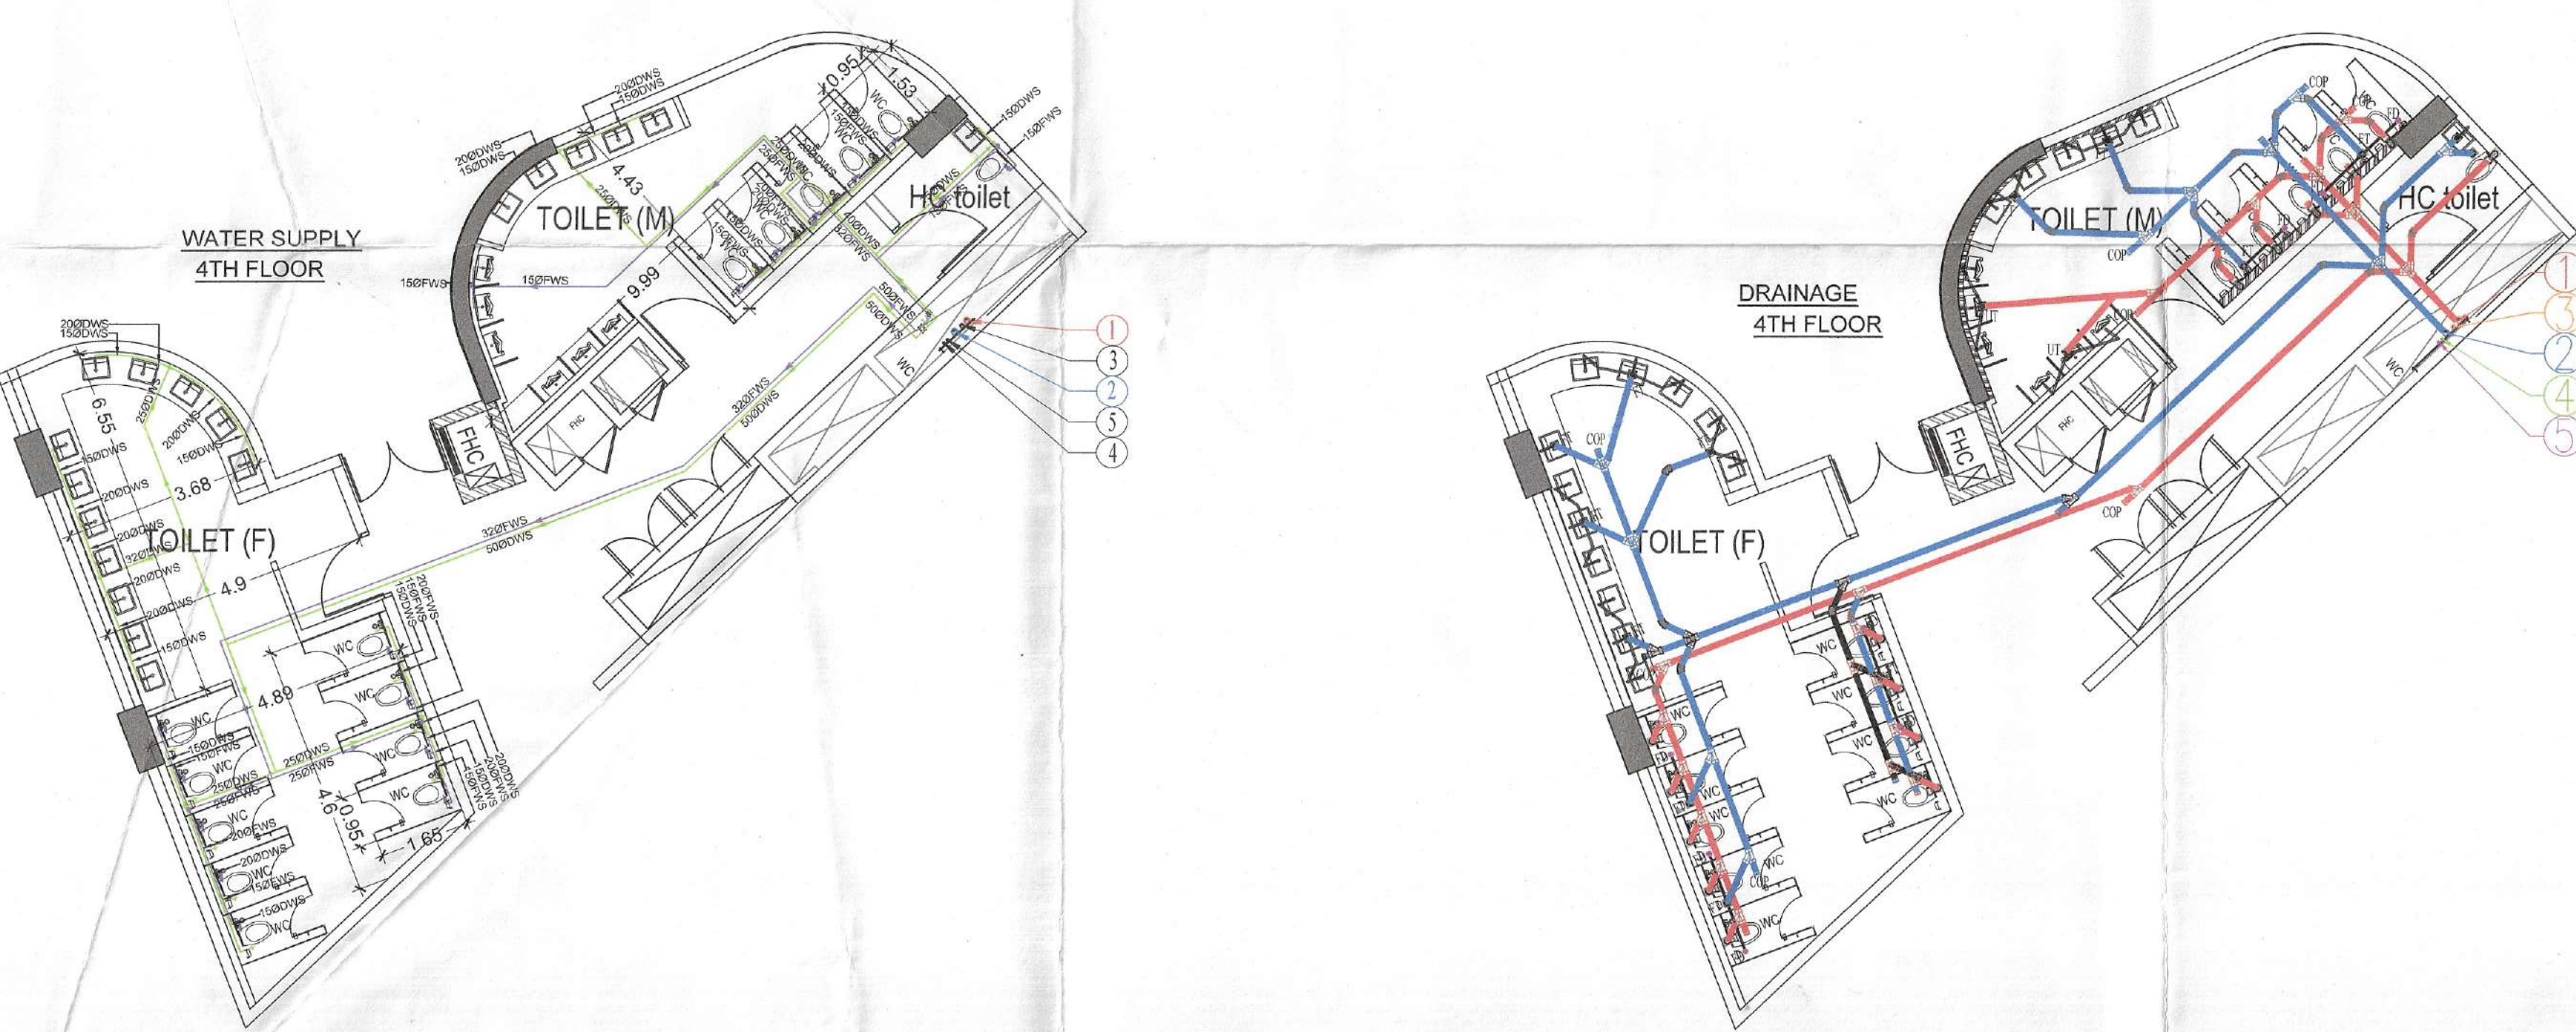


TOILET-3
SCALE - 1:100

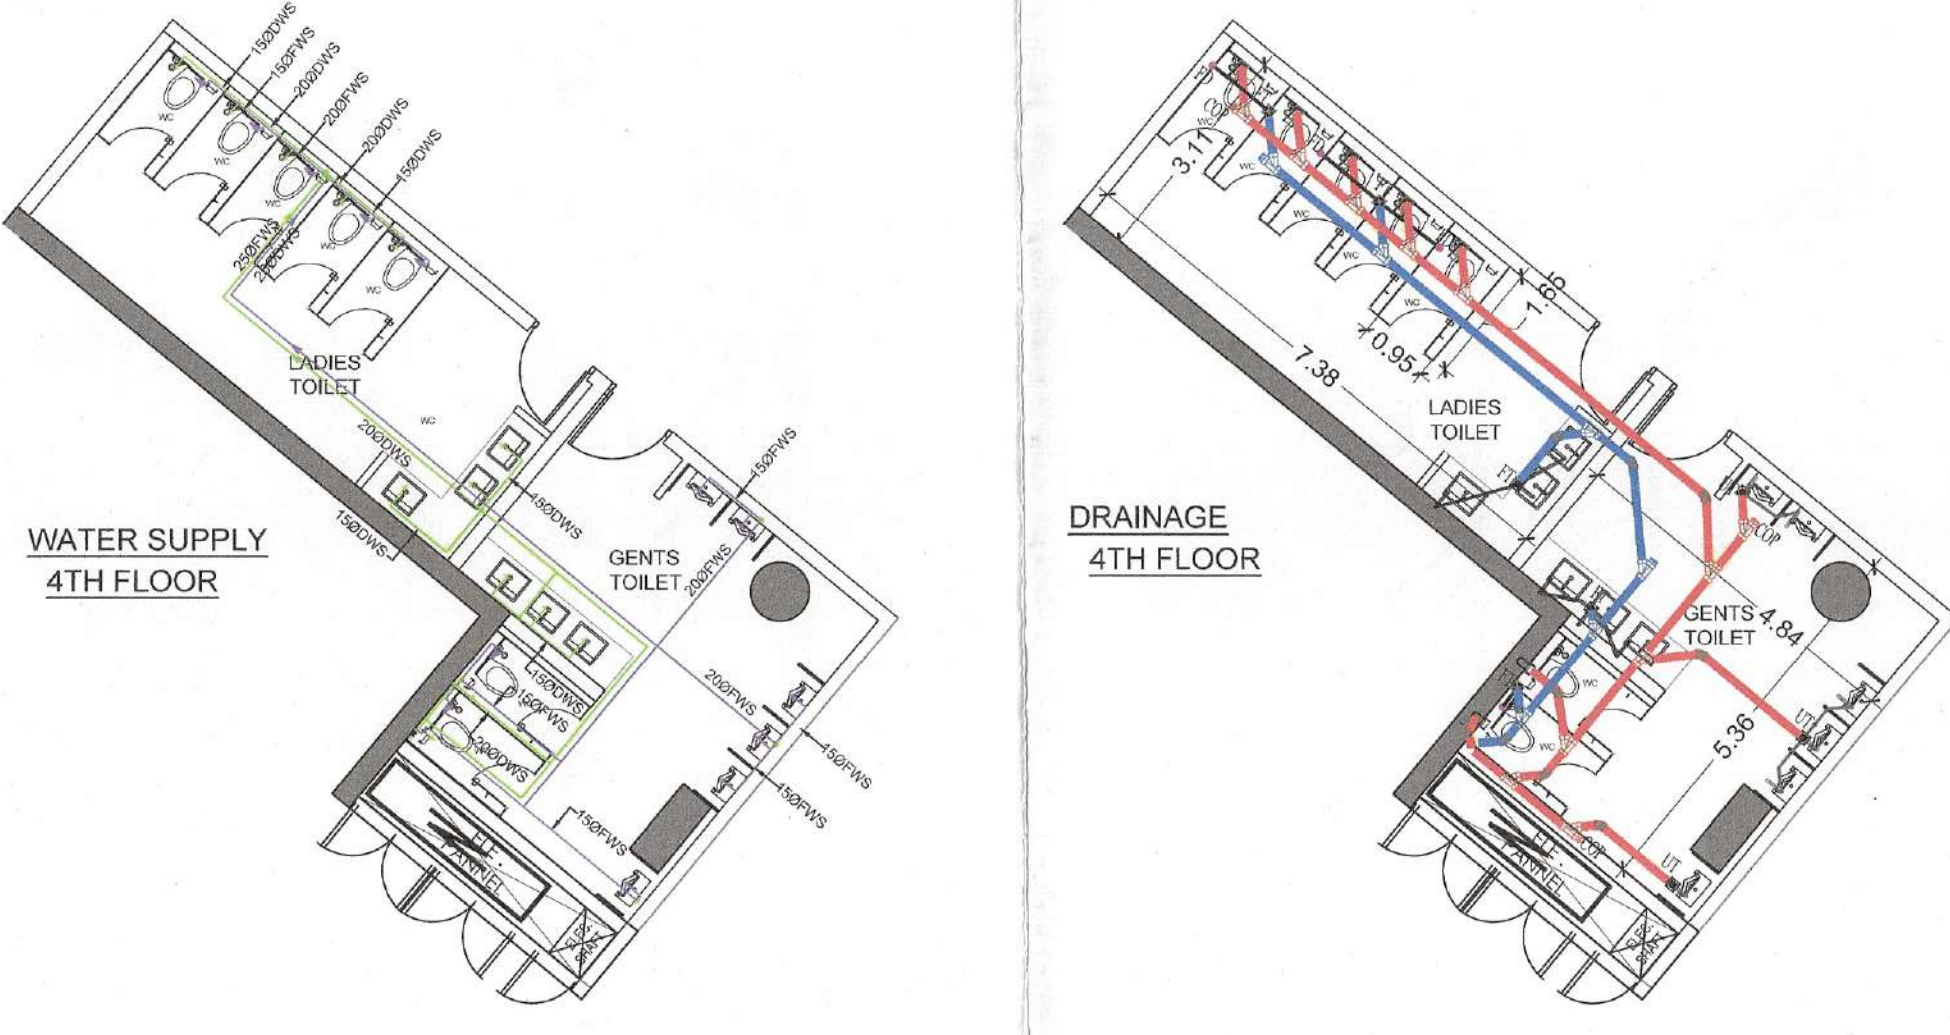

TOILET-2
SCALE - 1:100

LEGEND/ABBREVIATIONS

S.No.	SYMBOL	TAC	DESCRIPTION
(1)	110 OD SOIL PIPE		
(2)	110 OD WASTE PIPE		
(3)	150 OD WASTE PIPE FOR KITCHEN		
(4)	75 OD ANTISIPHONAGE PIPE		
(5)	DOMESTIC WATER SUPPLY PIPE		
(6)	FLUSHING WATER SUPPLY PIPE		
(7)	160 OD RAIN WATER PIPE FOR TERRACE		
(8)	110 OD RAIN WATER PIPE FOR BALCONY		
(9)	DOMESTIC WATER RISER PIPE		
(10)	SOFT WATER RISER PIPE		
(11)	FIRE HYDRANT PIPE		
(12)	FIRE DRAIN PIPE		
(13)	FIRE SPRINKLER PIPE		
(14)	FD FLOOR DRAIN		
(15)	FT FLOOR TRAP		
(16)	UT URINAL TRAP		
(17)	COP CLEAN OUT PLUG		

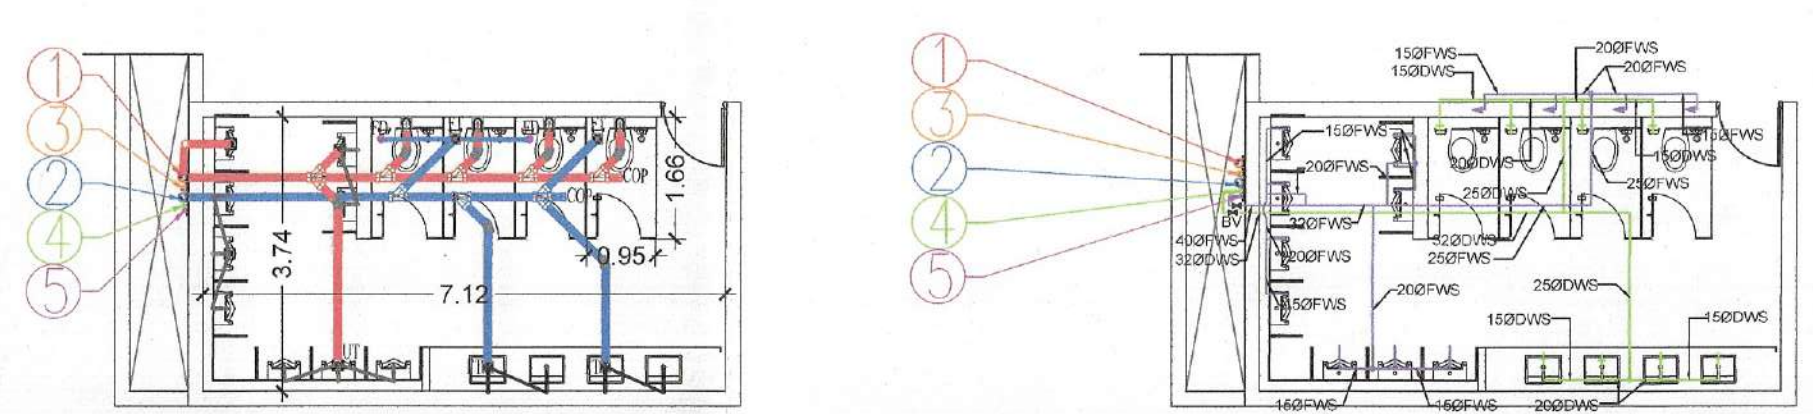

TOILET-4
SCALE - 1:100

FOURTH FLOOR AREA CALCULATIONS DETAIL

S.NO.	SHAPE	LENGTH (M)	WIDTH (M)	HEIGHT (M)	ANGLE (DEG)	COUNT	AREA (SQ.M)	FORMULA
ADDITIONS (X)								
A	SECTION	3				90	1.709	(3.140000*W/200)
B	RECTANGLE	36.8	3			1	110.40	L*W
C	RECTANGLE	68.8	23.98			1	1649.22	L*W
D	RECTANGLE	33.72	34.49			1	1163.02	L*W
E	SECTION	3				1	3.94	(3.140000*W/300)
F	TRAPEZIUM	3	23.03	24.27		1	313.07	0.48/2 * H
G	TRAPEZIUM	23.03	5.88	14.16		1	204.68	0.48/2 * H
H	SECTION	5.88				39	11.80	(3.140000*W/200)
I	RECTANGLE	35.5	3.74			1	133.37	L*W
J	TRIANGLE	1.5				1	1.57	1/2*W*H
K	RECTANGLE	5.8	3.95			1	10.01	L*W
L	TRIANGLE	3.54				1	1.97	1/2*W*H
M	TRIANGLE	3				1	5.40	1/2*W*H
N	SECTION	3				40	1.315	(3.140000*W/300)
O	RECTANGLE	33.59	3			1	100.77	L*W
P	SECTION	3				90	1.709	(3.140000*W/200)
Q	RECTANGLE	27.6	21.3			1	587.68	L*W
R	SECTION	3				90	1.709	(3.140000*W/200)
S	TRIANGLE	3	38.3			1	54.95	L*W
T	TRIANGLE	7.77	9.79			1	38.03	1/2*W*H
U	RECTANGLE	4.8	3.52			1	1.70	L*W
V	TRIANGLE	2.2				1	1.94	1/2*W*H
W	SECTION	4.8				90	1.315	(3.140000*W/300)
X	TRIANGLE	4.5	10.3			1	23.45	1/2*W*H
Y	RECTANGLE	3.09	3.21			1	1.77	L*W
Z	SECTION	3.09				86	1.718	(3.140000*W/200)
AA	TRAPEZIUM	6.13	10.63	14.89		1	124.63	0.48/2 * H
AB	SECTION	3				34	1.48	(3.140000*W/200)
AC	TRIANGLE	2.87				1	1.70	1/2*W*H
AD	TRAPEZIUM	3.89	7.26	2.85		1	16.05	0.48/2 * H
AE	TRIANGLE	4.91	16.45			1	40.38	1/2*W*H
AF	RECTANGLE	30.27	34.49			1	1047.29	L*W
AG	TRIANGLE	7.26	2.85			1	10.71	1/2*W*H
AH	TRIANGLE	7.84	3			1	11.76	1/2*W*H
AI	SECTION	3				45	1.54	(3.140000*W/200)
AJ	RECTANGLE	43.17	44.54			1	1923.52	L*W
AK	TRIANGLE	6.6	24.55			1	71.12	1/2*W*H
AL	RECTANGLE	18.83	6.6			1	124.28	L*W
AM	TRIANGLE	7.2	18.83			1	67.79	1/2*W*H
AN	RECTANGLE	54.96	12.57			1	689.52	L*W
AO	TRIANGLE	2.5				1	78.46	1/2*W*H
AP	RECTANGLE	8.08	8.08			1	72.13	L*W
AQ	TRIANGLE	3.98	8.03			1	15.57	1/2*W*H
AR	TRIANGLE	2.07	5.05			1	5.24	1/2*W*H
AS	TRAPEZIUM	3	6.08	8.14		1	26.96	0.48/2 * H
AT	SECTION	3				70	5.51	(3.140000*W/200)
AV	RECTANGLE	11.95	5			1	59.75	L*W
AW	RECTANGLE	81.79	1.4			1	114.50	L*W
AX	SECTION	3				90	1.709	(3.140000*W/200)
AY	RECTANGLE	2.85	3.1			1	8.84	L*W
AZ	RECTANGLE	2.2	13.87			1	30.54	L*W
BA	RECTANGLE	5.87	4.59			1	26.94	L*W
BB	RECTANGLE	5.87	6.2			1	36.40	L*W
BC	RECTANGLE	64.42	22.8			1	1468.88	L*W
BD	RECTANGLE	13.27	35.35			1	469.09	L*W
BE	TRIANGLE	5.96	8.79			1	26.04	1/2*W*H
BF	RECTANGLE	1.1	10.79			1	11.86	L*W
BG	RECTANGLE	7.37	4.14			1	30.50	L*W
BH	RECTANGLE	12.79	2.21			1	28.27	L*W
TOTAL AREA (X)							12089.04	SQM.

S. NO.	SHAPE	LENGTH (M)	WIDTH (M)	HEIGHT (M)	ANGLE (DEG)	COUNT	AREA	FORMULA
1	RECTANGLE	0	1.15			1	0.90	L*W
2	RECTANGLE	2	1.15			1	2.30	L*W
3	RECTANGLE	8.11	5.4			6	262.44	L*W
4	TRAPEZIUM	4.88	3.58	6		1	21.00	0.48/2 * H
5	RECTANGLE	3.99	2.45			1	0.78	L*W
6	RECTANGLE	4.15	0.8			1	3.32	L*W
7	RECTANGLE	1.75	0.8			1	1.40	L*W
8	RECTANGLE	0.95	0.8			1	0.76	L*W
9	TRAPEZIUM	1.14	0.96	0.8		1	1.24	L*W
10	TRIANGLE	1.14	0.96	1.88		1	0.75	1/2*W*H
11	RECTANGLE	0.4	0.5			1	0.54	L*W
12	TRAPEZIUM	2.2	2.18	0.79		1	0.80	0.48/2 * H
13	TRAPEZIUM	2.54	2.13	0.8		1	0.87	0.48/2 * H
14	TRAPEZIUM	2.54	3.52	1.81		1	0.84	0.48/2 * H
15	TRAPEZIUM	2.80	1.43	0.8		1	0.46	0.48/2 * H
16	TRAPEZIUM	3.41	1.4	0.9		1	0.74	0.48/2 * H
17	TRIANGLE	1.04	0.51	0.95		1	0.24	0.48/2 * H
18	TRIANGLE	1.55	2.32			1	1.38	1/2*W*H
19	TRAPEZIUM	3.48	1.46	1.57		1	0.77	0.48/2 * H
20	TRIANGLE	1.13	1.43			1	0.85	1/2*W*H
21	TRAPEZIUM	2.54	1.68	0.77		1	0.55	0.48/2 * H
22	TRIANGLE	1.43	1.46			1	1.41	1/2*W*H
23	RECTANGLE	1.4	0.8			1	1.26	L*W
24	RECTANGLE	0.97	0.5			1	0.87	L*W
25	RECTANGLE	1.27	0.7			1	1.08	L*W
26	RECTANGLE	1.83	0.6			1	0.71	L*W
27	RECTANGLE	0.6	0.45			1	0.27	L*W
28	RECTANGLE	0.6	2.1			1	1.26	L*W
29	RECTANGLE	0.6	2.25			1	1.35	L*W
30	RECTANGLE	0.4	0.45			1	0.27	L*W
31	RECTANGLE	1.1	1.4			1	1.54	L*W
32	RECTANGLE	8.1	3.94			2	64.55	L*W
33	RECTANGLE	7.5	5.7			1	42.75	L*W
34	RECTANGLE	3.8	0.6			1	2.28	L*W
35	RECTANGLE	1.3	0.97			1	1.16	L*W
36	RECTANGLE	1.25	0.8			2	2.00	L*W
37	RECTANGLE	1.15	0.8			1	0.92	L*W
38	RECTANGLE	2.85	2.85			4	24.81	L*W
39	RECTANGLE	2.25	0.85			1	1.91	L*W
40	RECTANGLE	1.55	0.85			1	1.32	L*W
41	RECTANGLE	0.7	1.55			1	0.88	L*W
42	RECTANGLE	1.5	0.7			1	1.05	L*W
43	RECTANGLE	2.4	0.8			2	3.84	L*W
44	RECTANGLE	0.4	0.74			1	0.29	L*W
45	RECTANGLE	0.4	3.75			1	1.50	L*W
46	RECTANGLE	0.8	2			1	1.60	L*W
47	RECTANGLE	0.4	0.53			1	0.41	L*W
48	RECTANGLE	3.45	1.3			1	4.48	L*W
49	RECTANGLE	8.8	1.4			1	12.32	L*W
50	RECTANGLE	30.5	0.86			1	26.42	L*W
51	RECTANGLE	0.89	1.5			1	1.34	L*W
52	RECTANGLE	0.89	1.5			1	1.34	L*W
53	RECTANGLE	0.89	1.5			1	1.34	L*W
54	RECTANGLE	0.89	1.5			1	1.34	L*W
55	RECTANGLE	0.89	1.5			1	1.34	L*W
56	RECTANGLE	0.89	1.5			1	1.34	L*W
57	RECTANGLE	0.89	1.5			1	1.34	L*W
58	RECTANGLE	0.89	1.5			1	1.34	L*W
59	RECTANGLE	0.89	1.5			1	1.34	L*W
60	RECTANGLE	0.89	1.5			1	1.34	L*W
61	RECTANGLE	0.89	1.5			1	1.34	L*W
62	RECTANGLE	0.89	1.5			1	1.34	L*W
63	RECTANGLE	0.89	1.5			1	1.34	L*W
64	RECTANGLE	0.89	1.5			1	1.34	L*W
65	RECTANGLE	0.89	1.5			1	1.34	L*W
66	RECTANGLE	0.89	1.5			1	1.34	L*W
67	RECTANGLE	0.89	1.5			1	1.34	L*W
68	RECTANGLE	0.89	1.5			1	1.34	L*W
69	RECTANGLE	0.89	1.5			1	1.34	L*W
70	RECTANGLE	0.89	1.5			1	1.34	L*W
71	RECTANGLE	0.89	1.5			1	1.34	L*W
72	RECTANGLE	0.89	1.5			1	1.34	L*W
73	RECTANGLE	0.89	1.5			1	1.34	L*W
74	RECTANGLE	0.89	1.5			1	1.34	L*W
75	RECTANGLE	0.89	1.5			1	1.34	L*W
76	RECTANGLE	0.89	1.5			1	1.34	L*W
77	RECTANGLE	0.89	1.5			1	1.34	L*W
78	RECTANGLE	0.89	1.5			1	1.34	L*W
79	RECTANGLE	0.89	1.5			1	1.34	L*W
80	RECTANGLE	0.89	1.5			1	1.34	L*W
TOTAL AREA (Y)							2607.77	SQM.

FAR FOR FOURTH FLOOR

TOTAL ADDITIONS - TOTAL DEDUCTIONS (X-Y-Z)	9762.80	SQM
--	---------	-----

18/2-8

Consultant Architect
DTP (HQ)
S.T.P (HQ)
S.T.P (G)
C.T.P (HQ)
Member B.P.A.C.
Chairman B.P.A.C.

MEMBER BPAC
DTP (HQ)
S.T.P (HQ)
S.T.P (G)
C.T.P (HQ)
Member B.P.A.C.
Chairman B.P.A.C.

Note:-
1. BUILDING HAS AUTOMATIC SPRINKLER SYSTEM WHEREVER REQUIRED BY NBC.
2. BUILDING WILL BE DESIGNED (STRUCTURES) AS PER RELEVANT IS CODES FOR EARTH QUAKE RESISTANCE.
3. ALL DIMENSIONS ARE IN METERS

SAISONED TO BE READ WITH THIS OFFICE
REVISION NO:- 1/3/21
DATED: 08-03-2024

PROJECT:
"PROPOSED BUILDING PLANS OF COMMERCIAL COLONY MEASURING 3.6502 ACRES (LICENSE NO. 60 OF 2013 DATED 16.07.2013) AND 3.9937 ACRES (LICENSE NO. 61 OF 2013 DATED 16.07.2013) TOTAL AREA MEASURING 7.6439 ACRES IN SECTOR - 82, GURUGRAM MANESAR URBAN COMPLEX BEING DEVELOPED BY ELAN IMPERIAL PRIVATE LIMITED (FORMERLY KNOWN AS AMBIENCE INFRASTRUCTURE DEVELOPERS PVT. LTD.)"

OWNERS SEAL & SIGNATURE
For Elan Imperial Private Limited
Authorised Signatory

ARCHITECT'S SEAL & SIGNATURE
RAJINDER KUMAR
CA/2430/75

NOV-2023
Scale: AS MENTIONED
Drawing Title: FOURTH FLOOR AREA DIAGRAM
Drawing No: A-09A