
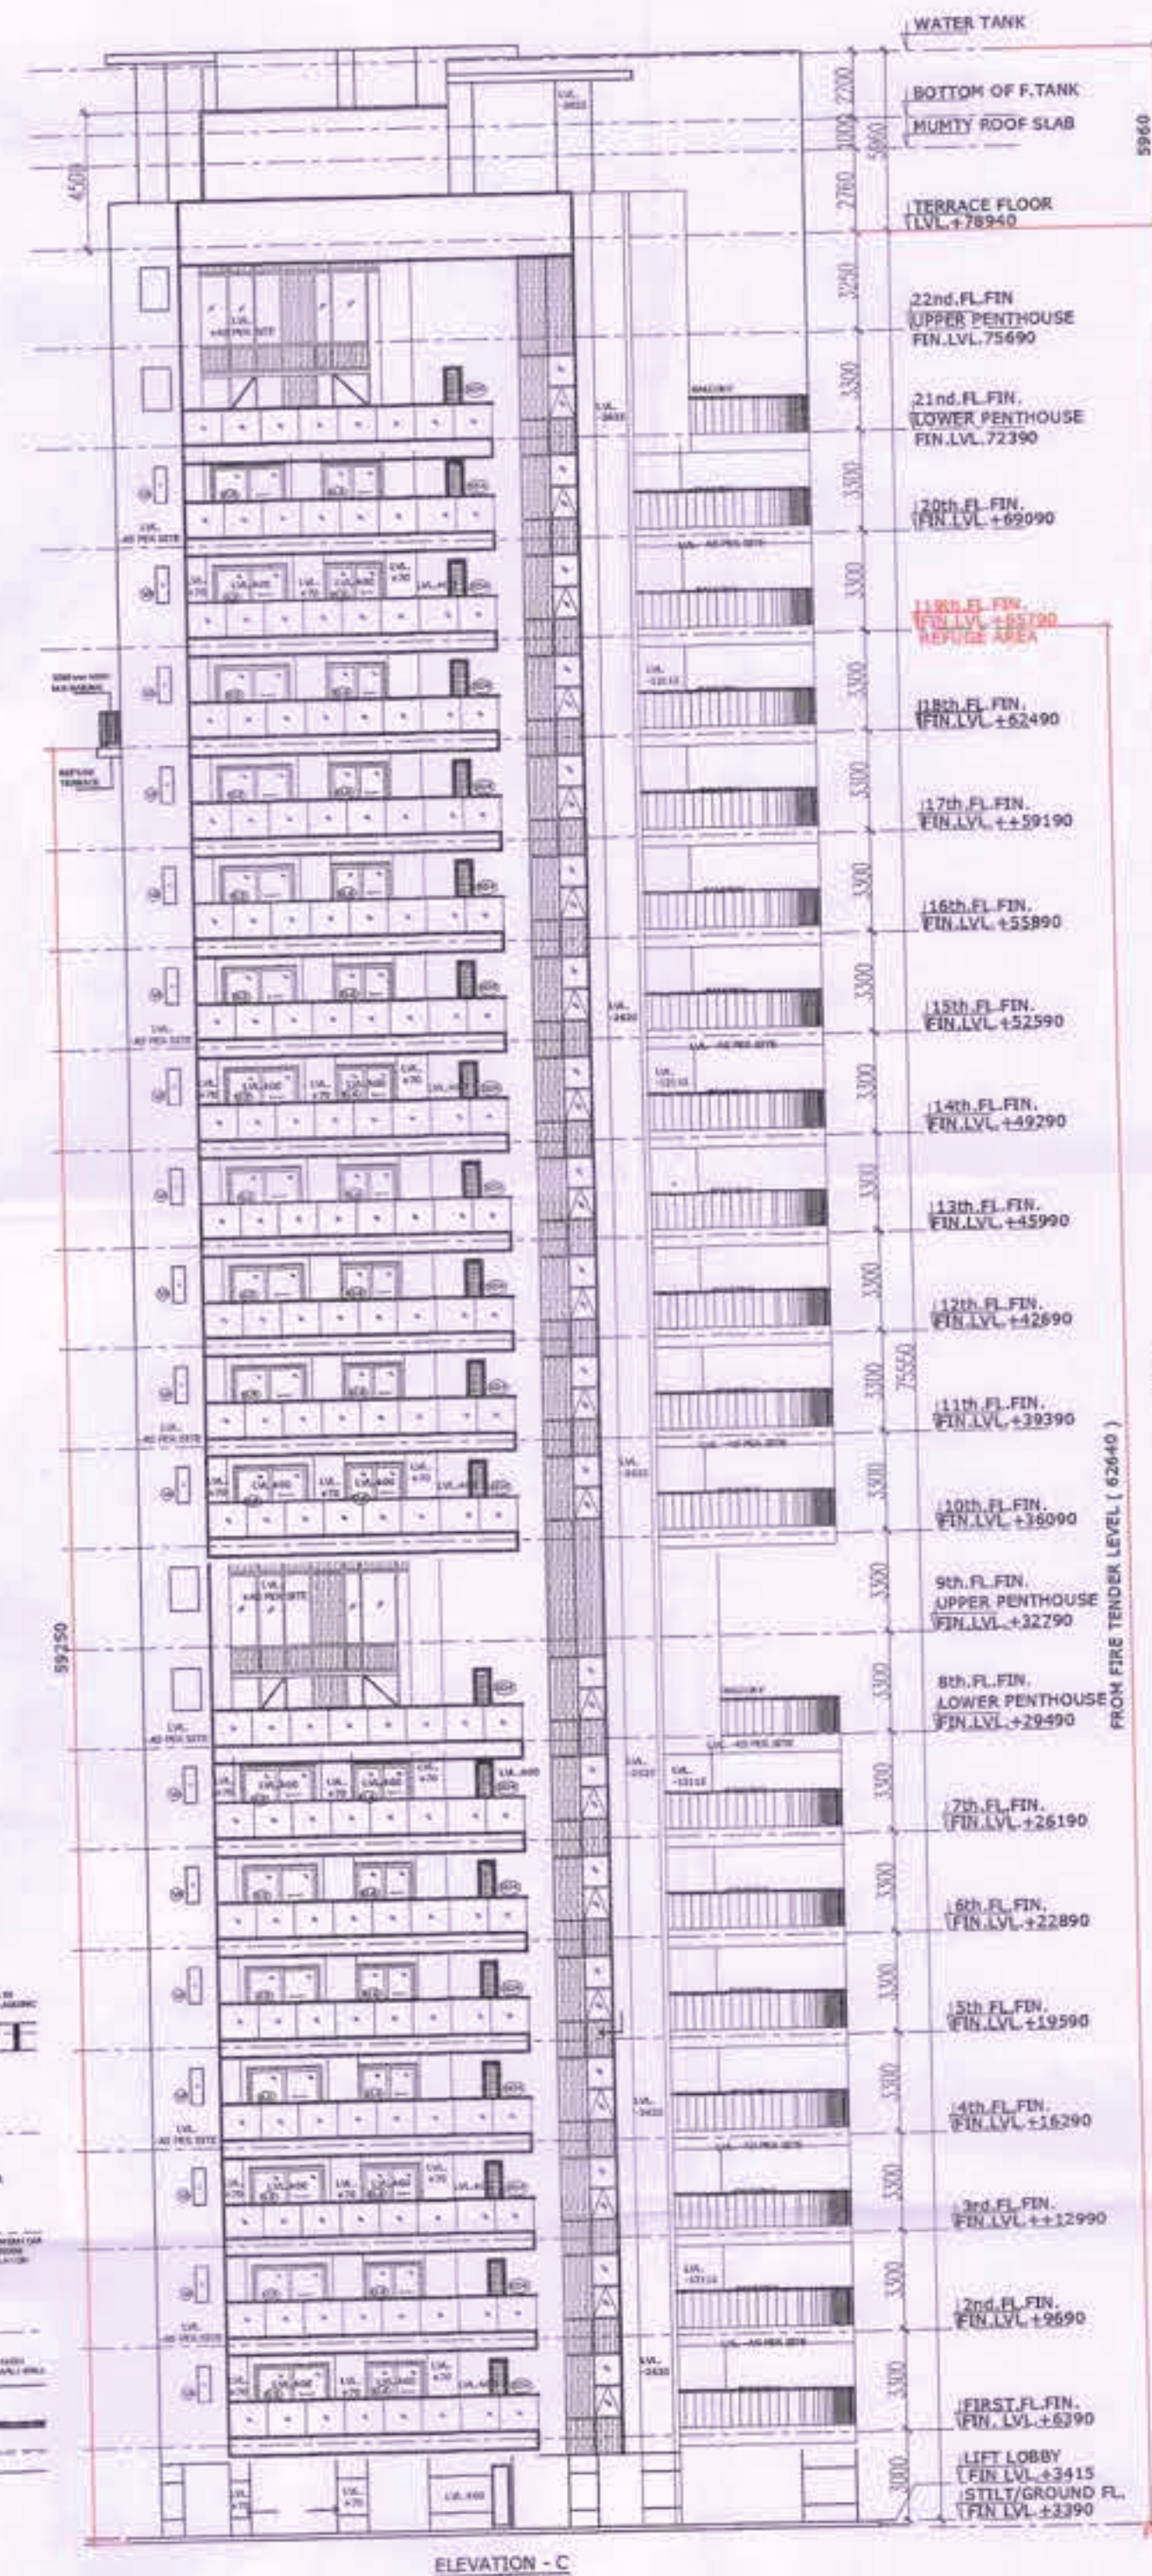



This is a "PROVISIONAL BUILDING PLAN" approved only for the purpose of inviting Objections from the general public

DTP (HQ) S.T.P. (HQ) Member Secretary B.P.A.C. S.T.P. (G) Member B.P.A.C. C.P. Kukreja Architect DTP (HQ) Ram Avatar Bassi JD (HQ)

TO BE READ WITH THIS OFFICE MEMO NO.: 6681 DATED: 22.02.2024

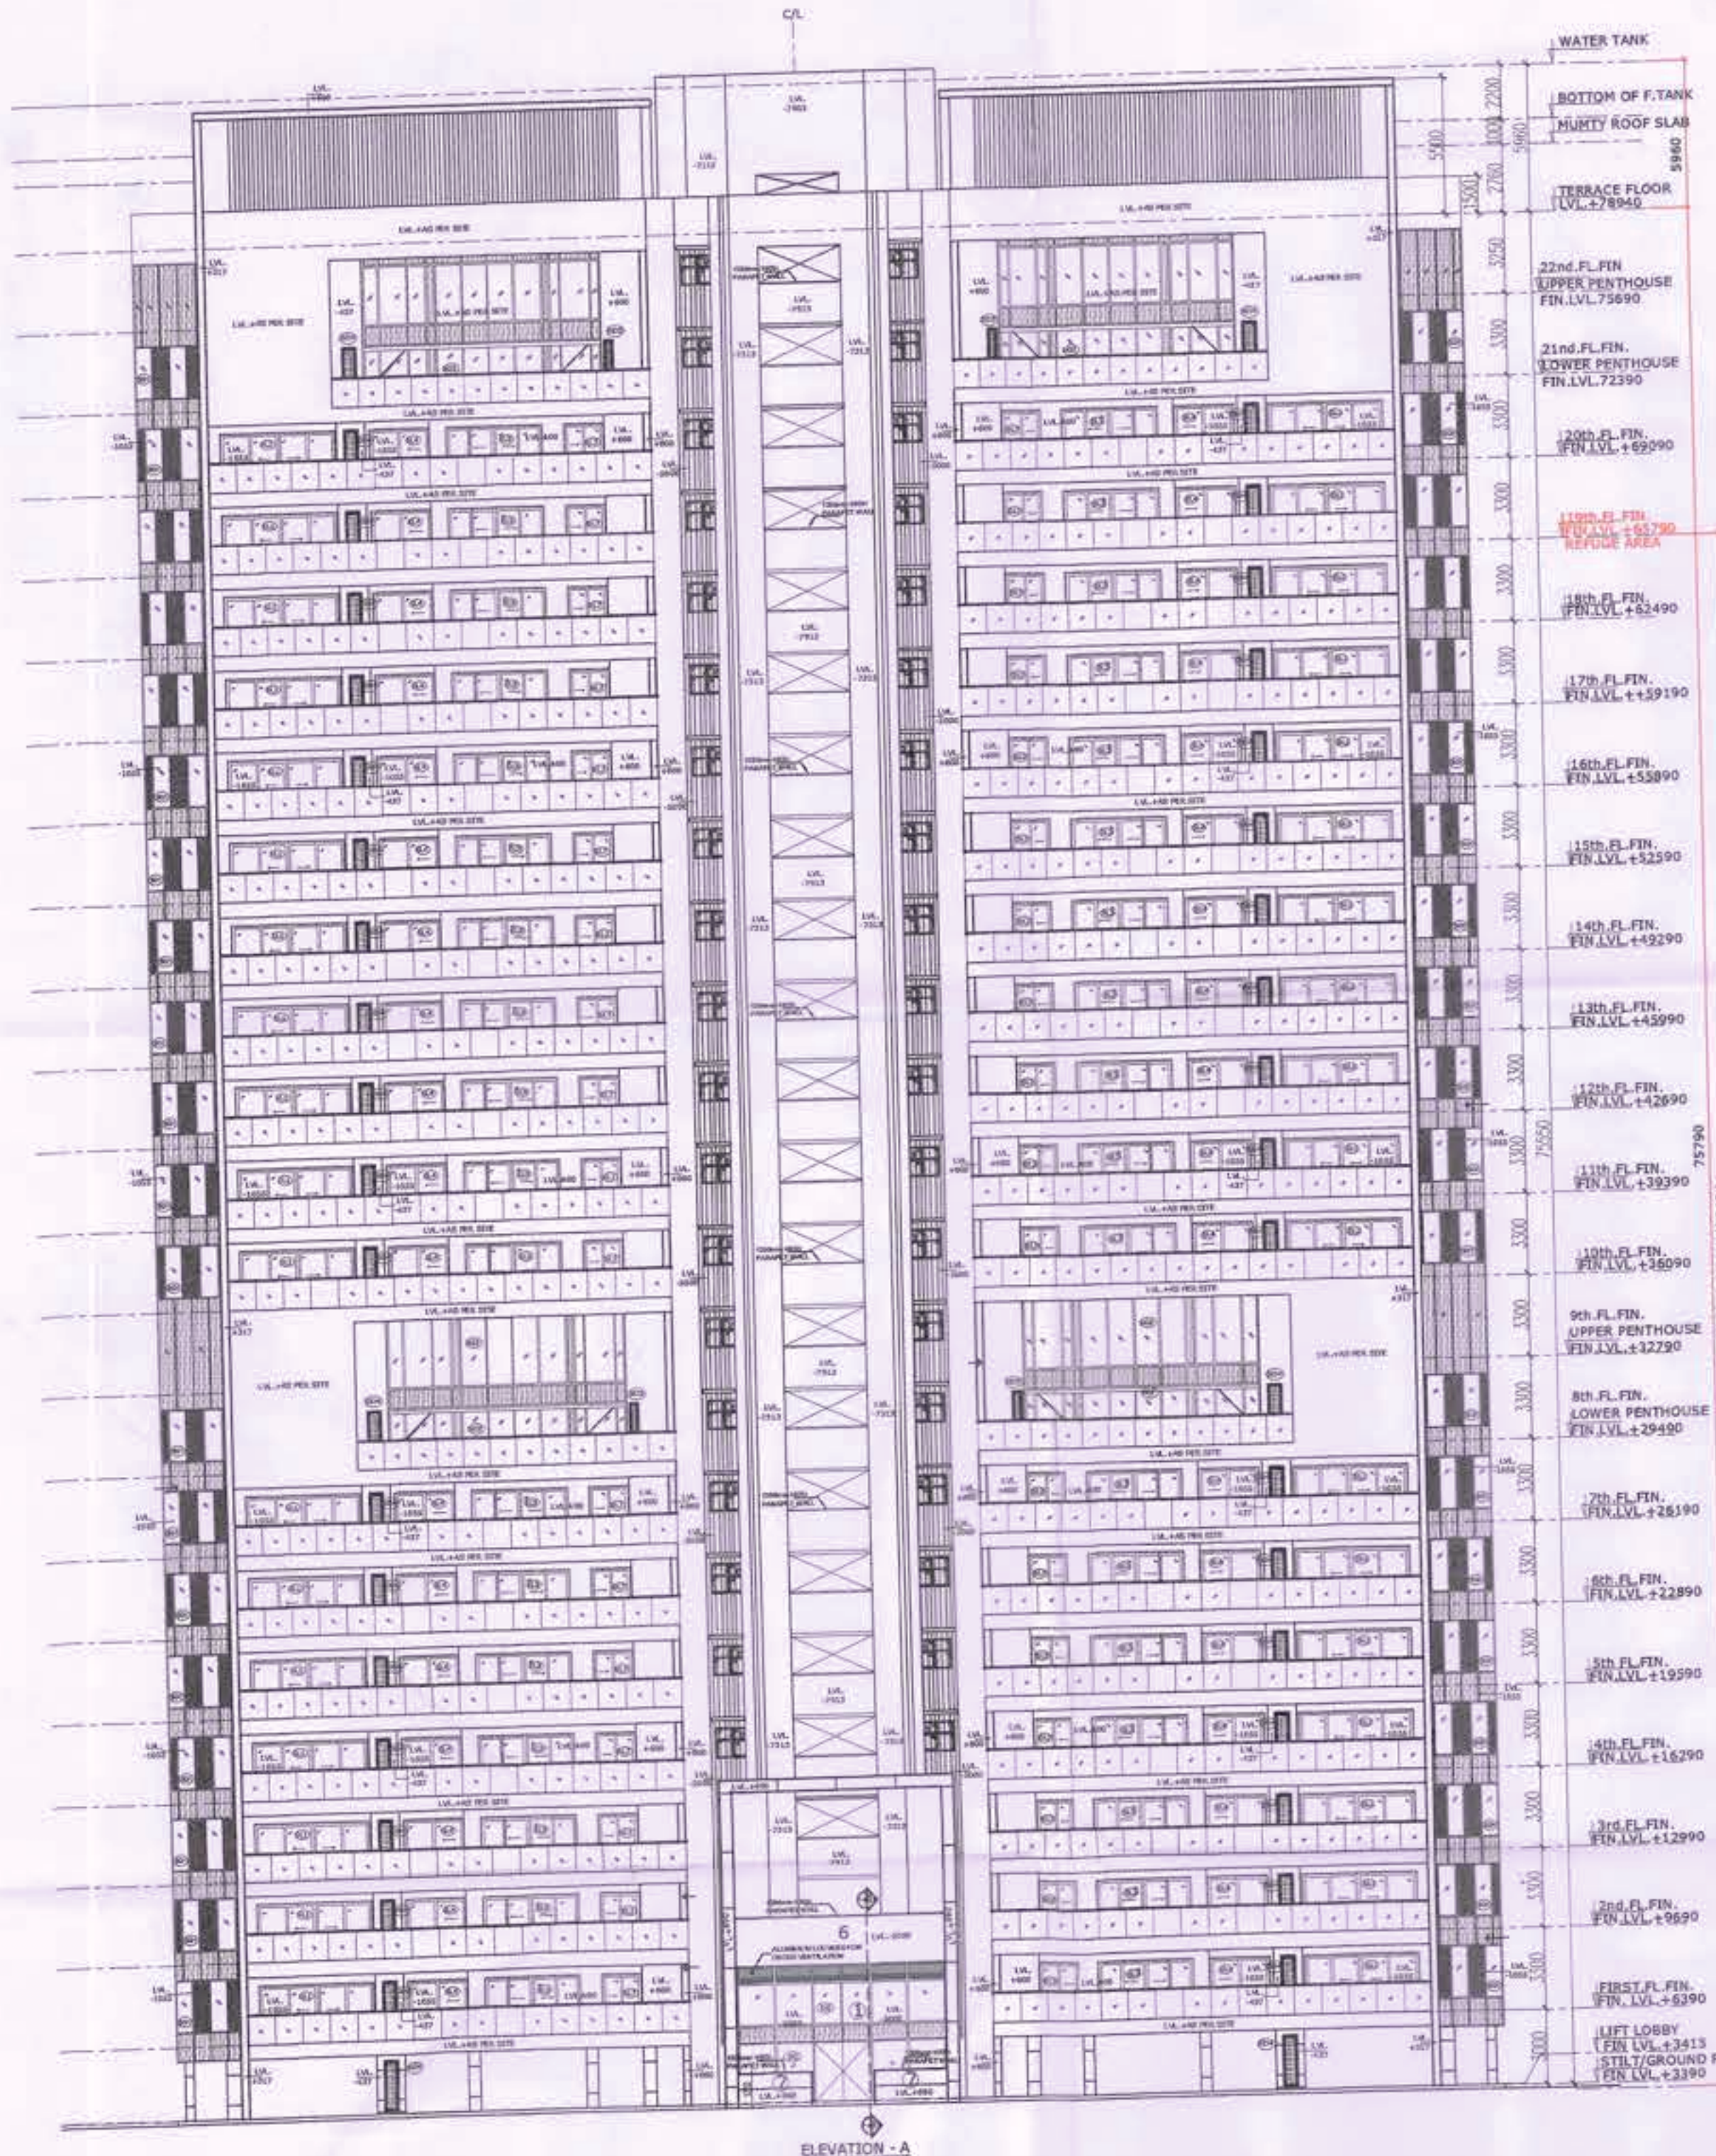

ARCHITECTS:-
C. P. KUKREJA ARCHITECTS
ASHIRWAD BUILDING
D-3, GREEN PARK,
NEW DELHI - 110016,
PHONE:- 26863953 FAX:- 26865770,
EMAIL-cpk@cpkukreja.com

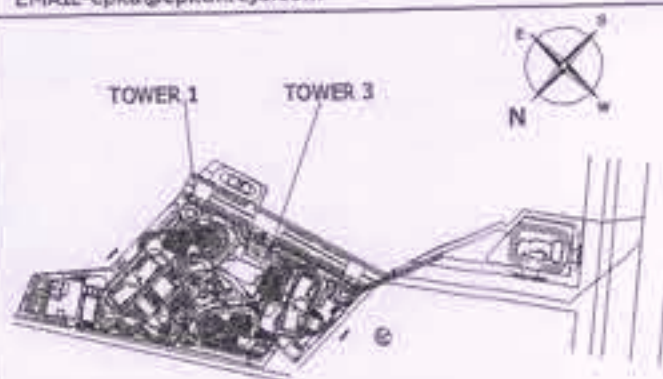

KEY PLAN

SUBMISSION DRAWINGS

REVISED BUILDING PLAN FOR GROUP HOUSING COLONY BEING DEVELOPED, OVER LAND ADMEASURING 12.356 ACRES SITUATED IN SECTOR-2, GWAL PAHARI, HARYANA, UNDER LICENSE NO. 98 of 2011 DATED 11.11.2011, BY ADANI INFRASTRUCTURE AND DEVELOPERS PRIVATE LIMITED.

OWNER'S SIGN.

ARCHITECT'S SIGN.

SCALE 1:200

DATE DECEMBER 2023

DRAWING TITLE
ELEVATION - A & C
TOWER - 1

DRAWING NO.

DRG. NO.

37/54