
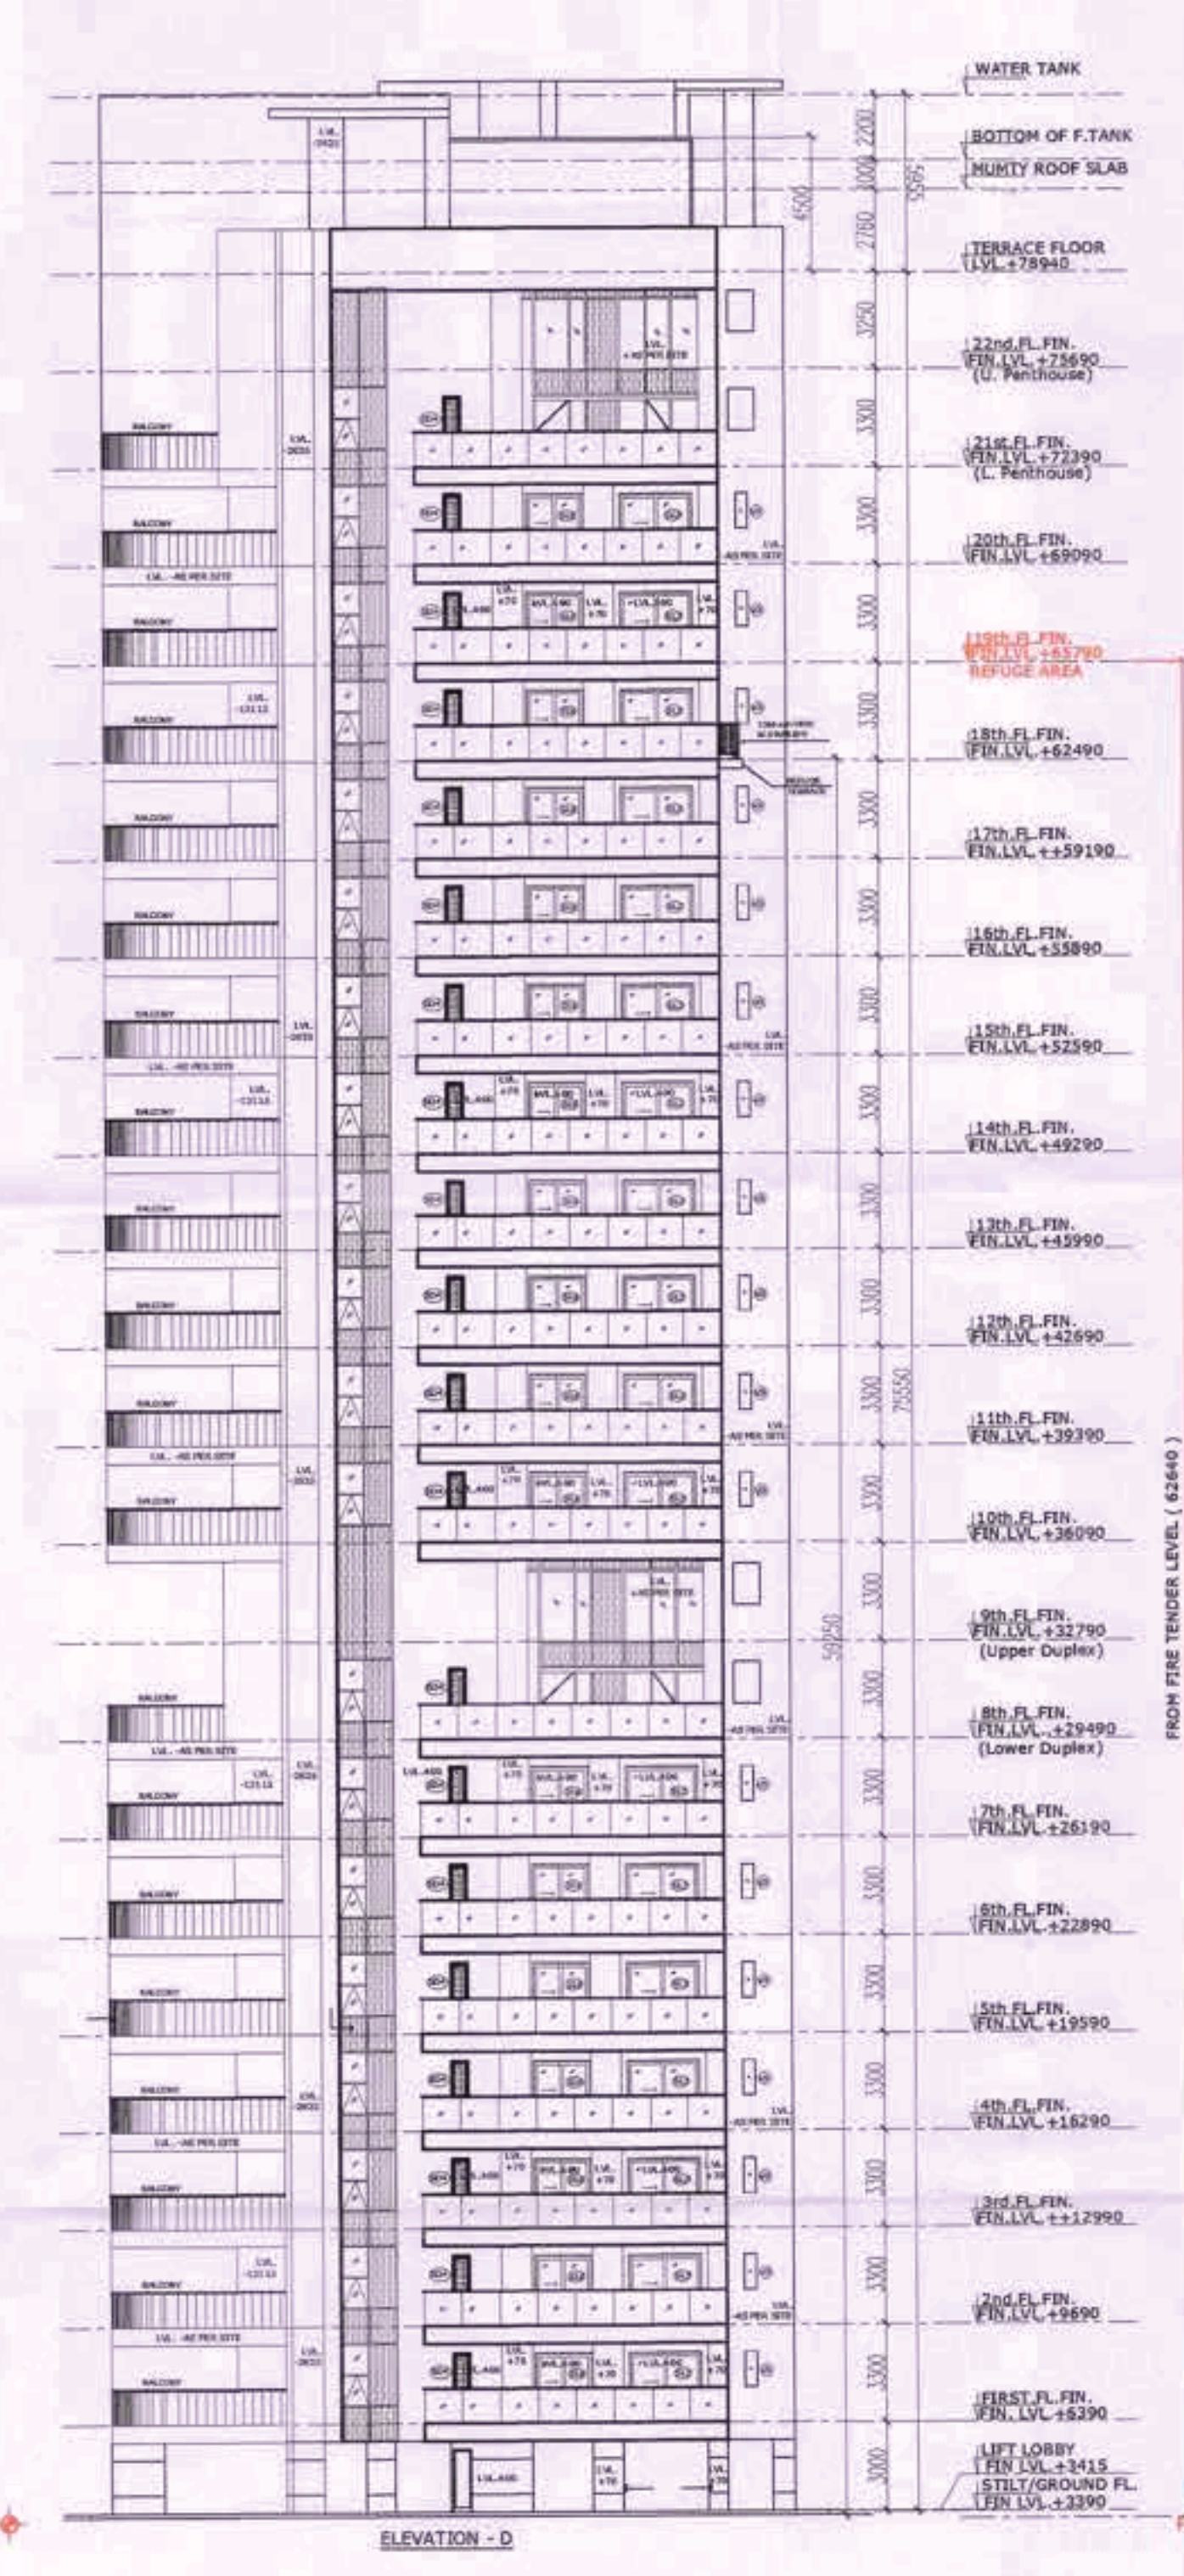



TO BE READ WITH THIS OFFICE
MEMO NO.: 6681
DATED: 22.02.2024

This is a "PROVISIONAL BUILDING PLAN"
approved only for the purpose of inviting
Objections from the general public

DTP (HQ) S.T.P. (HQ) S.T.P. (G) S.T.P. (H)
Member Secretary B.P.A.C. Member B.P.A.C. Chairman B.P.A.C.
Consultant Architect
DTP (HQ)
Ram Avtar Bansi JD(HQ)

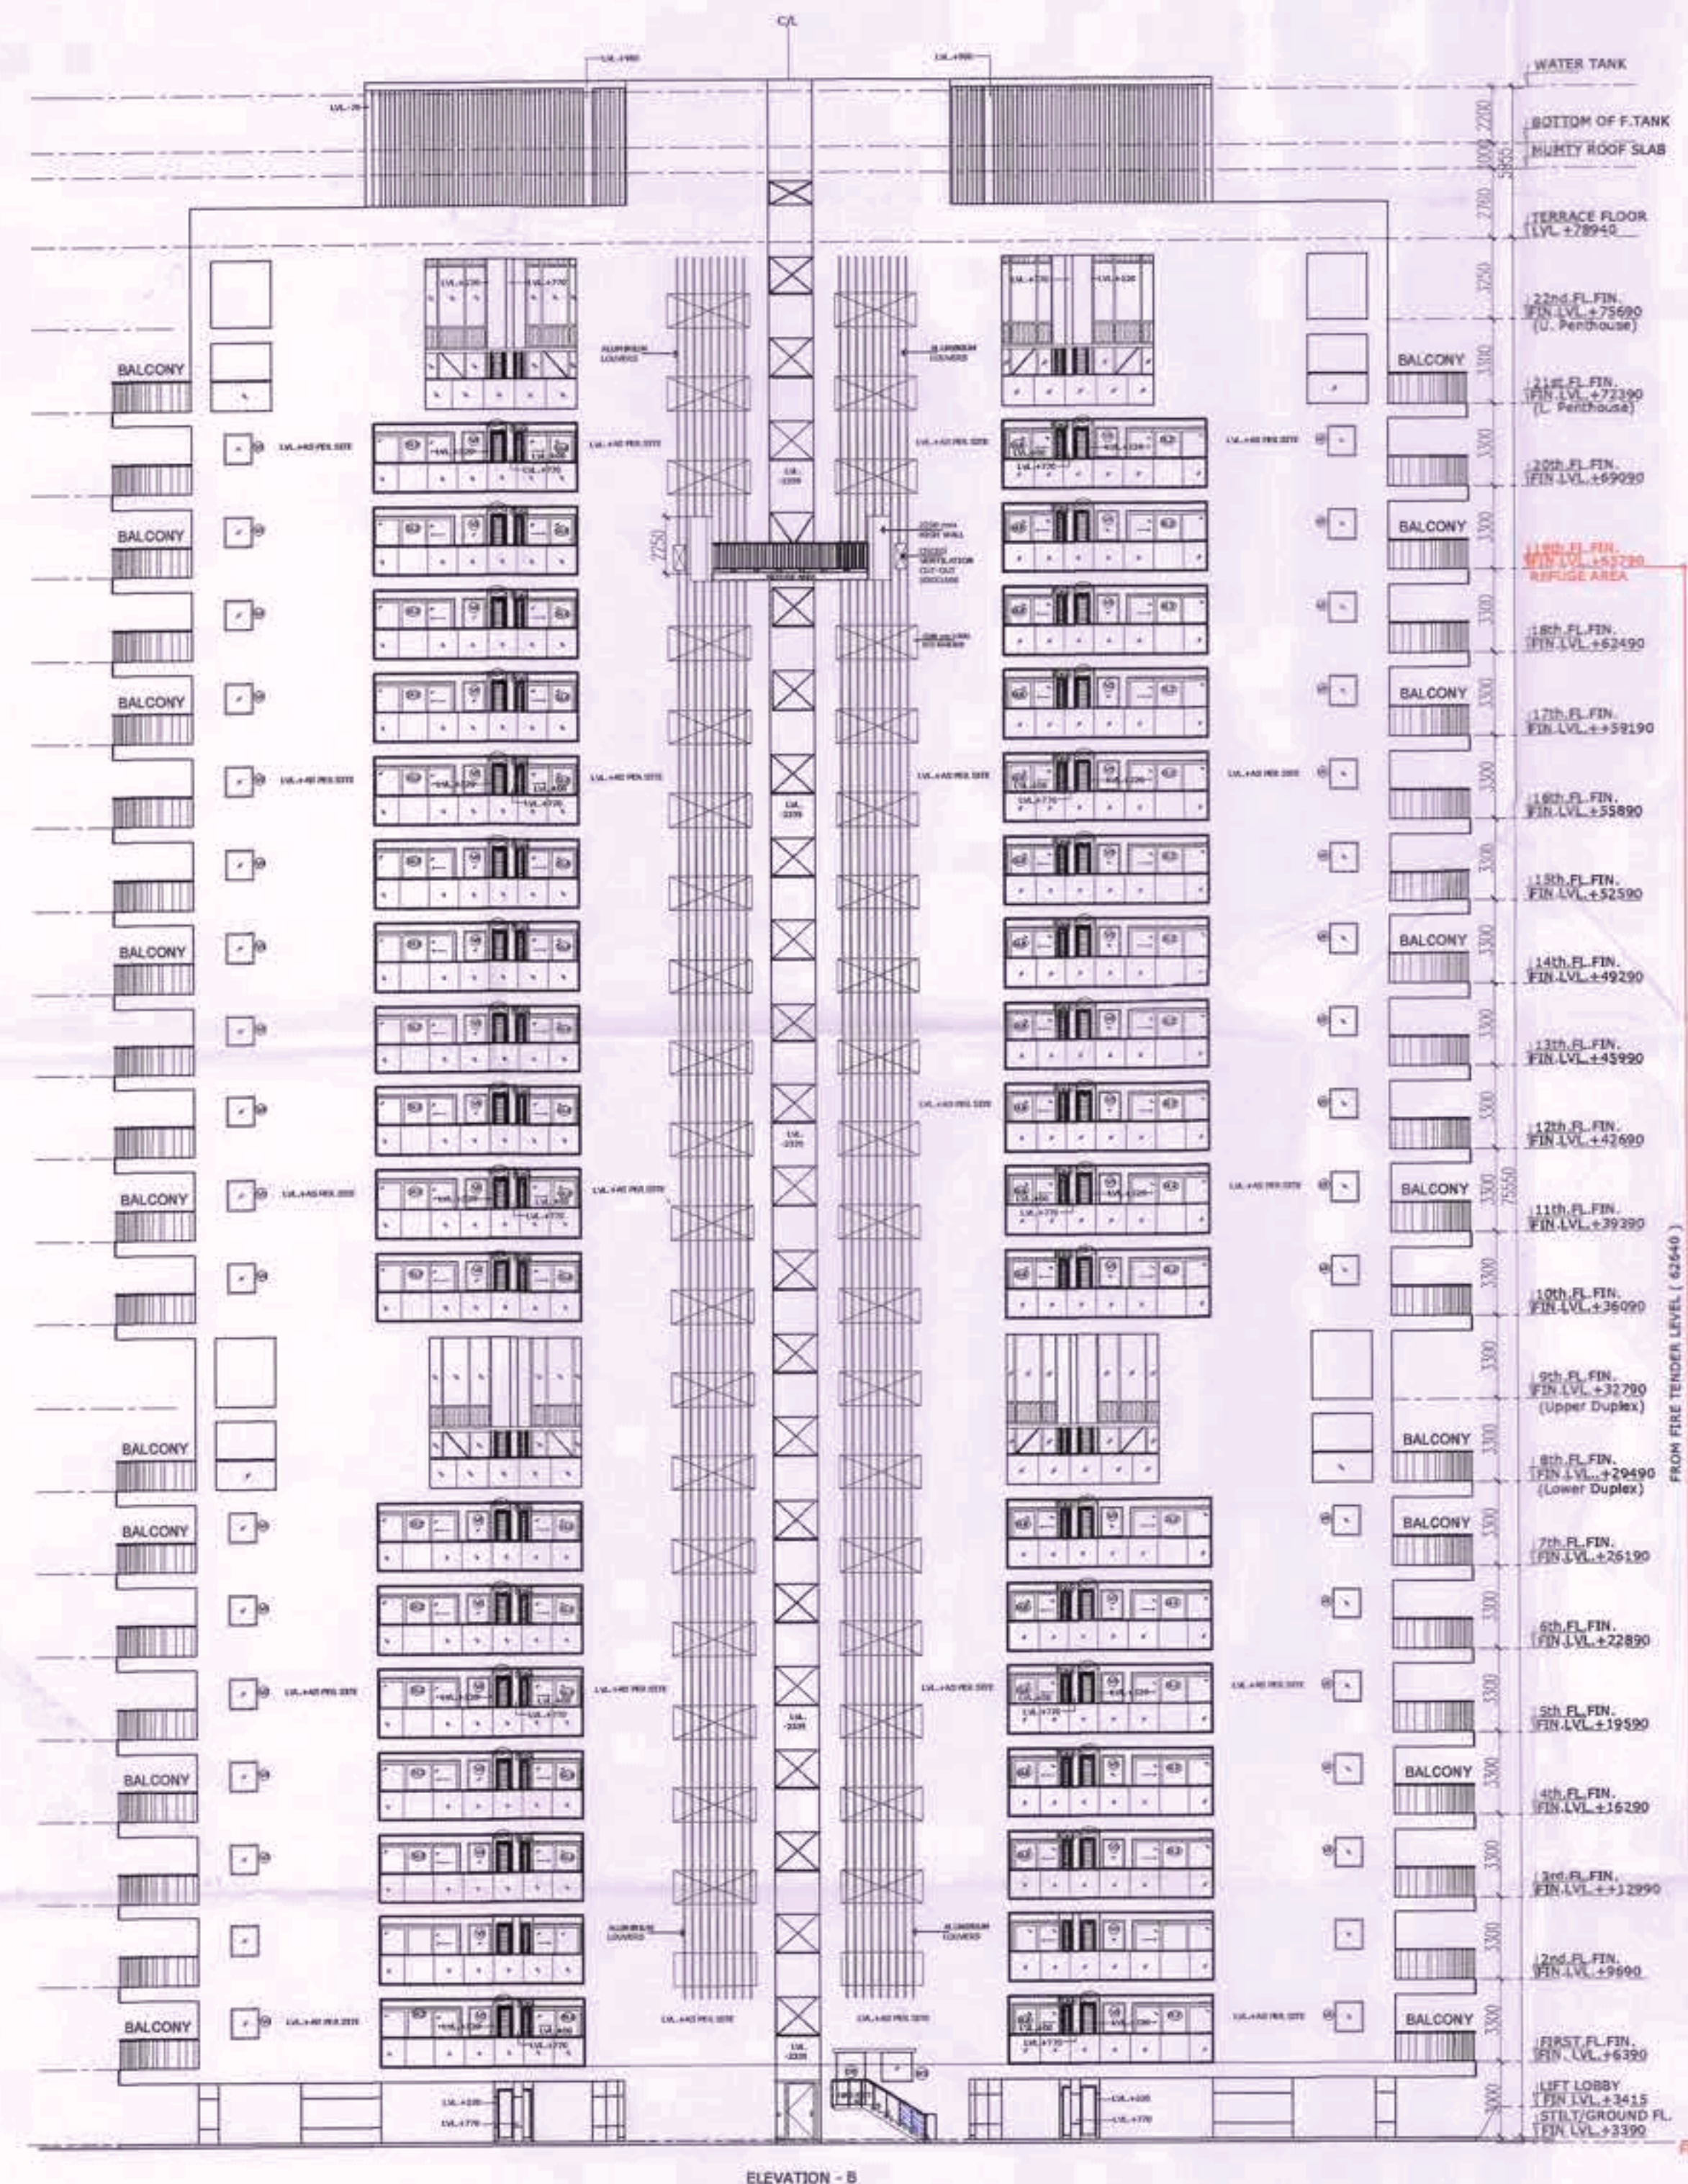

ARCHITECTS:-
C. P. KUKREJA ARCHITECTS
ASHIRWAD BUILDING
D-1, GREEN PARK,
NEW DELHI - 110016,
PHONE:- 26863953 FAX:- 26865770,
EMAIL:- cpka@cckukreja.com

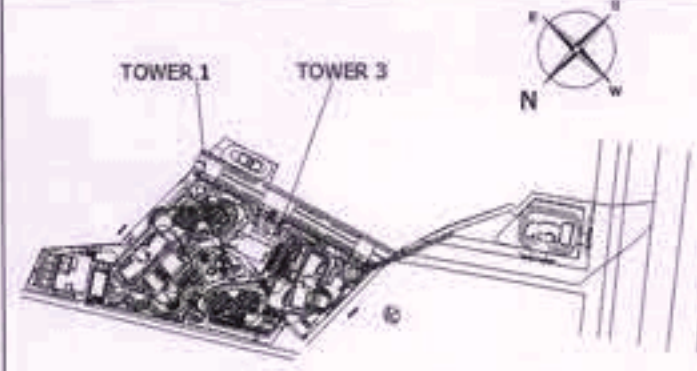

KEY PLAN
SUBMISSION DRAWINGS

REVISED BUILDING PLAN FOR GROUP
HOUSING COLONY BEING DEVELOPED,
OVER LAND ADMEASURING 12.356
ACRES SITUATED IN SECTOR-2, GWAL
PAHARI, HARYANA, UNDER LICENSE
NO. 98 of 2011 DATED 11.11.2011, BY
ADANI INFRASTRUCTURE AND
DEVELOPERS PRIVATE LIMITED.

OWNER'S SIGN. ARCHITECT'S SIGN.
SCALE 1:200 DATE NOVEMBER 2023

DRAWING TITLE
**ELEVATION B & D
TOWER - 1 (S+22)**
DRAWING NO. DRG. NO.
N-GG1RH03/MONDEPROVENCE/ARCH/SUB/TOWERS-B&D/A-ELE04 39/54