


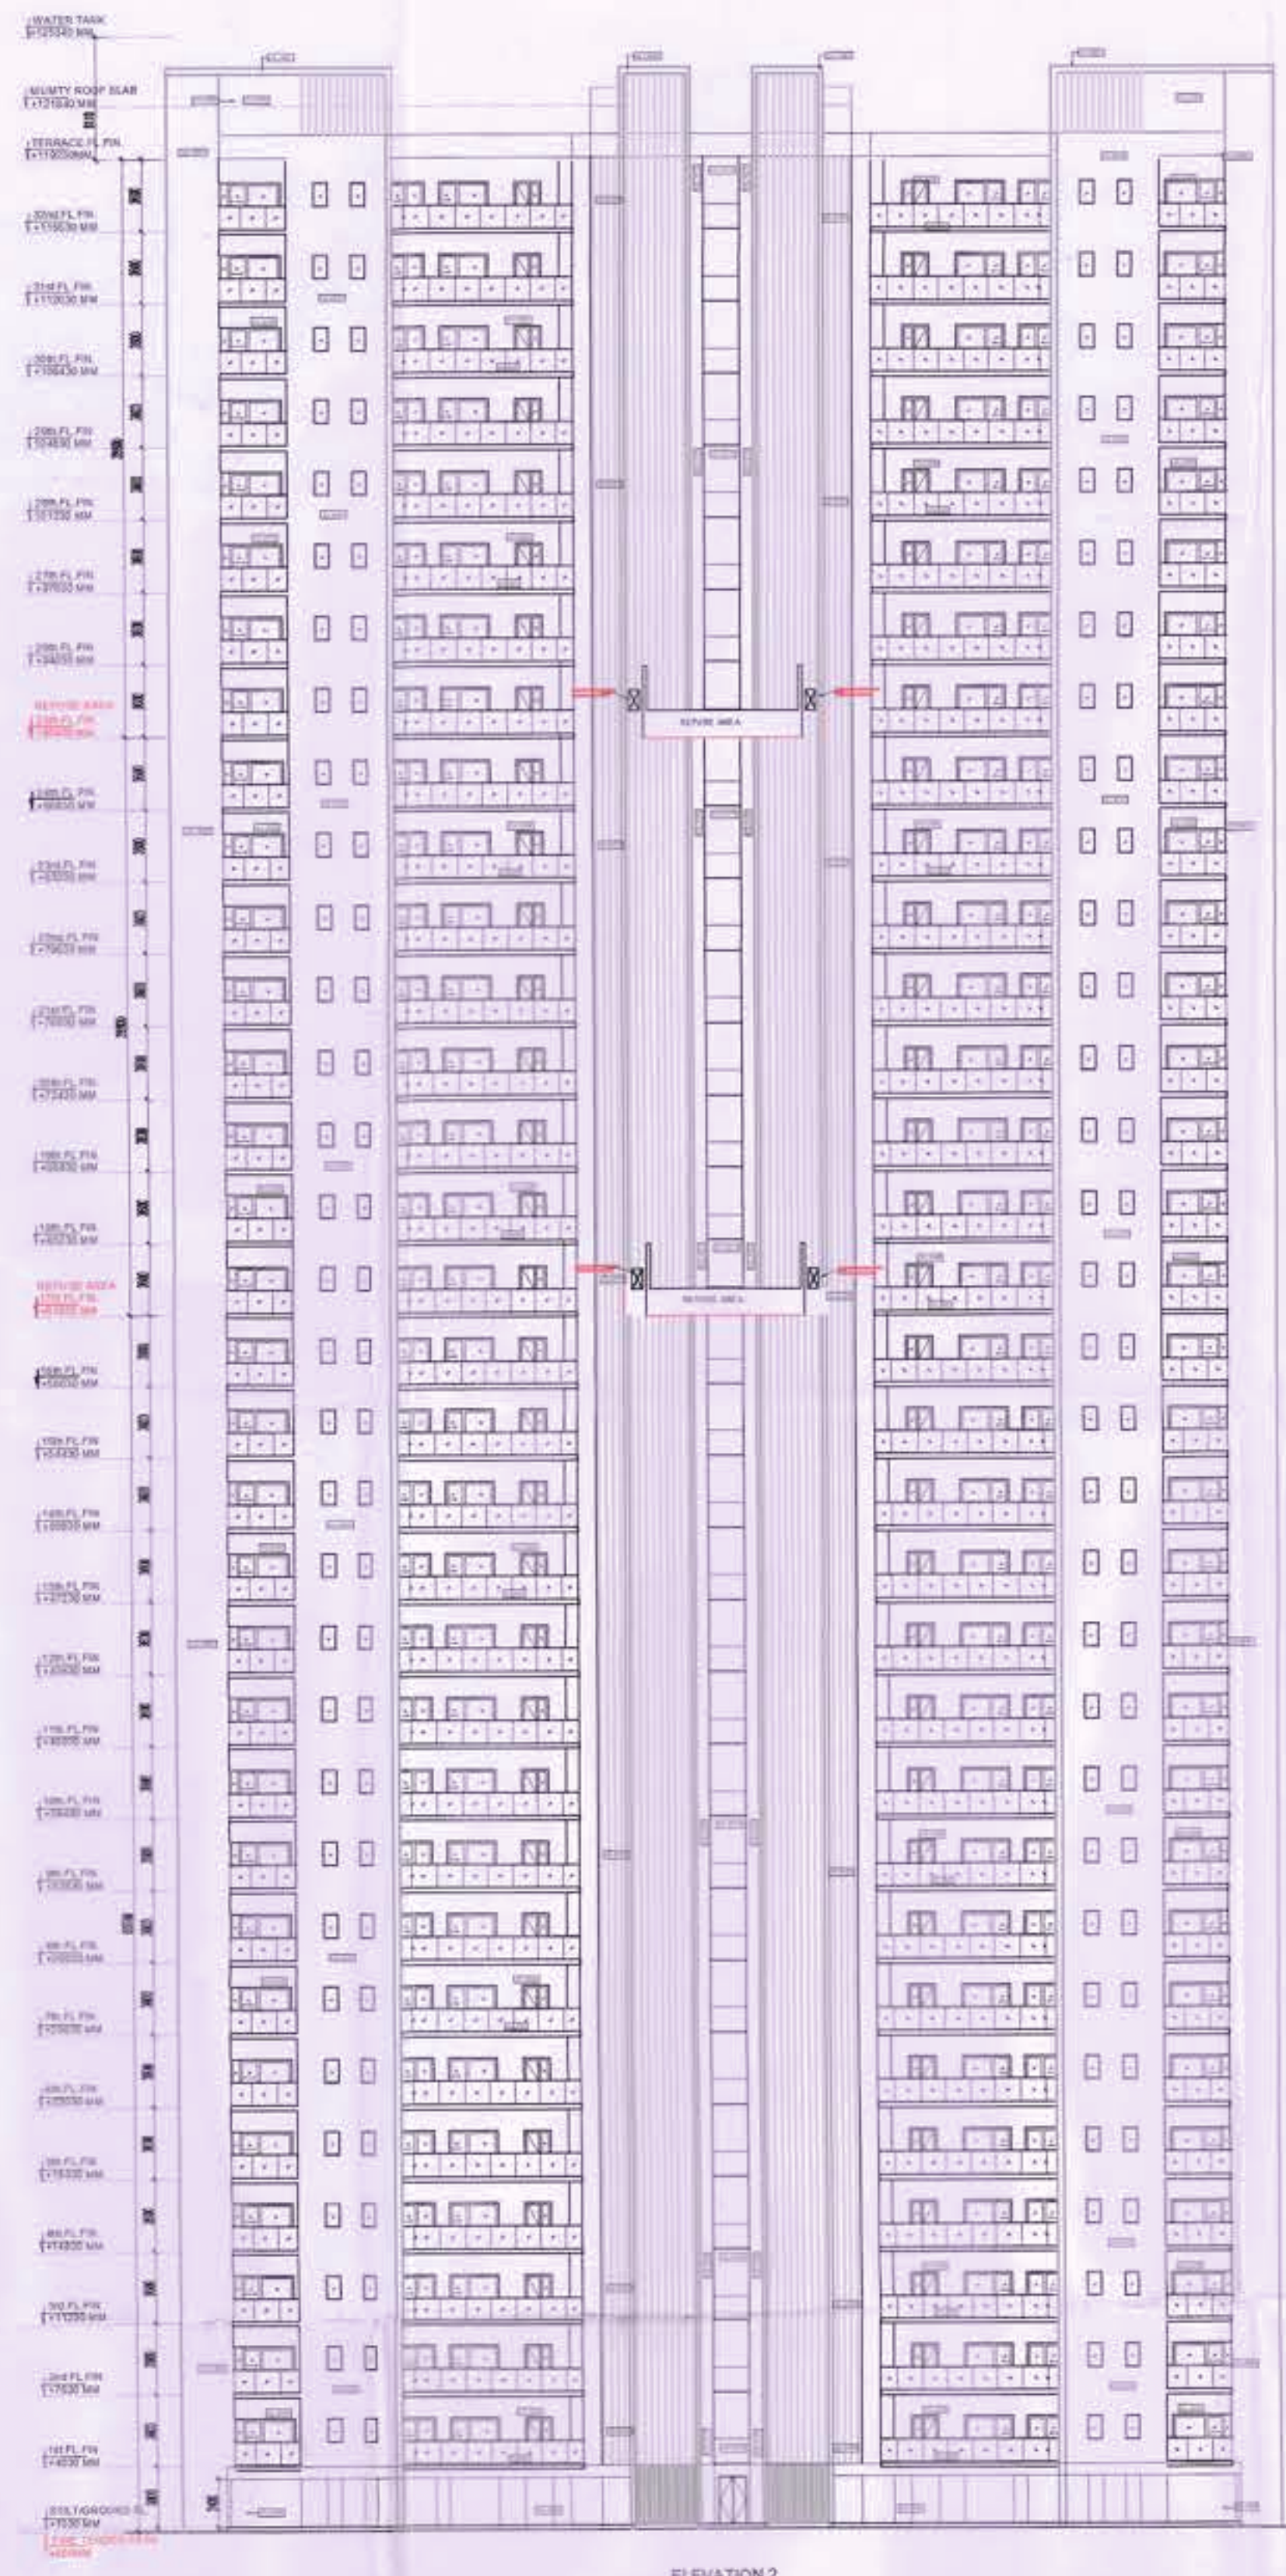


This is a "PROVISIONAL BUILDING PLAN" approved only for the purpose of obtaining Objections from the general public.

DTP (HQ) S.T.P. (HQ) Member Secretary B.P.A.C. S.T.P. (G) Member B.P.A.C. Consultant Architect DTP (HQ) Ram Avar Bassi JD (HQ)

TO BE READ WITH THIS OFFICE MEMO NO.: 6681 DATED: 22.02.2024

ARCHITECTS:-
C. P. KUKREJA ARCHITECTS
ASHIRWAD BUILDING
D-1, GREEN PARK,
NEW DELHI - 110016
PHONE - 26863953 FAX - 26865770,
EMAIL - cpka@cpkukreja.com

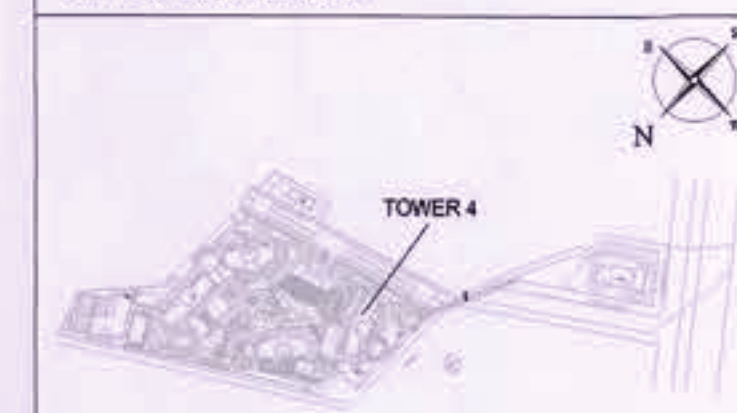

KEY PLAN
SUBMISSION DRAWINGS
REVISED BUILDING PLAN FOR GROUP HOUSING COLONY BEING DEVELOPED, OVER LAND ADMEASURING 12.356 ACRES SITUATED IN SECTOR-2, GWAL PAHARI, HARYANA, UNDER LICENSE NO. 98 of 2011 DATED 11.11.2011, BY ADANI INFRASTRUCTURE AND DEVELOPERS PRIVATE LIMITED.

OWNER'S SIGN. ARCHITECT'S SIGN.
SCALE 1:100 DATE DECEMBER 2023
DRAWING TITLE
ELEVATIONS
TOWER - 4
DRG. NO.
16/54