

TO BE READ WITH THIS OFFICE
MEMO NO: 6681
DATED: 22.02.2024

This is a "PROVISIONAL BUILDING PLAN"
approved only for the purpose of inviting
Objections from the general public

DTP (HQ)

Consultant
Architect

S.T.P. (HQ)
Member Secretary
B.P.A.C.

S.T.P. (G)
Member
B.P.A.C.





DTP (HQ)

JO.


PA

T.P.

Ram Avtar Bassi
JD(HQ)

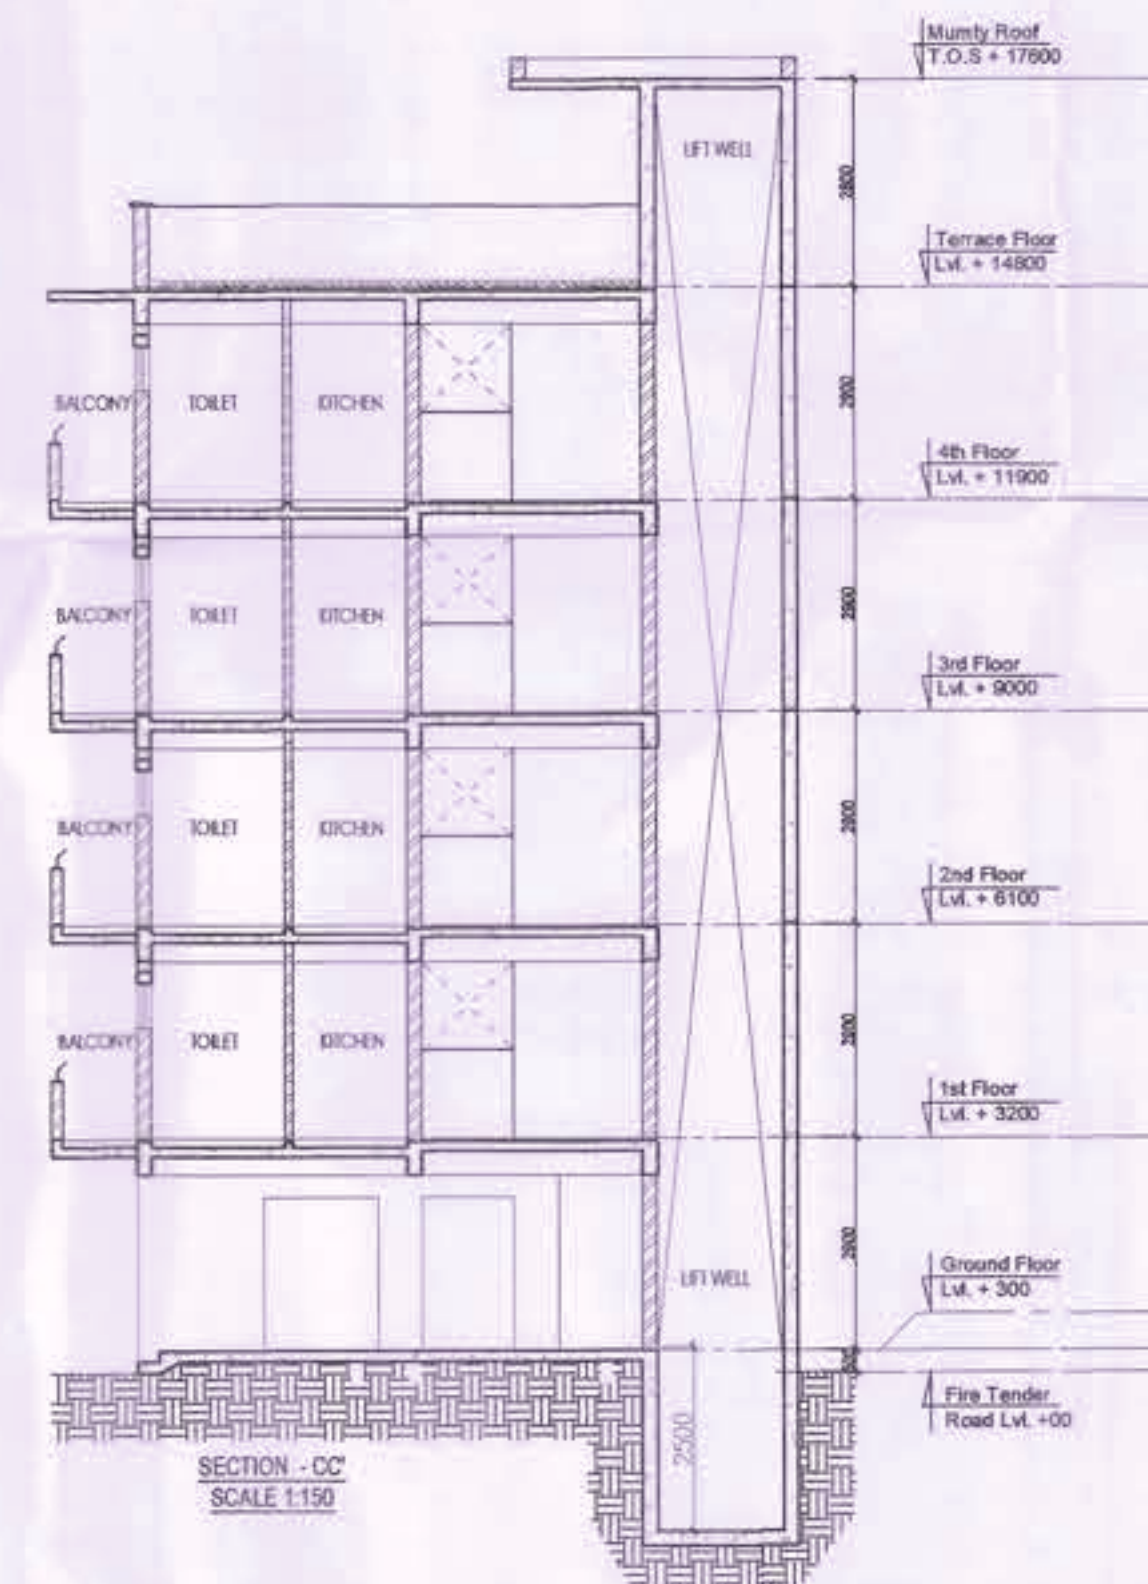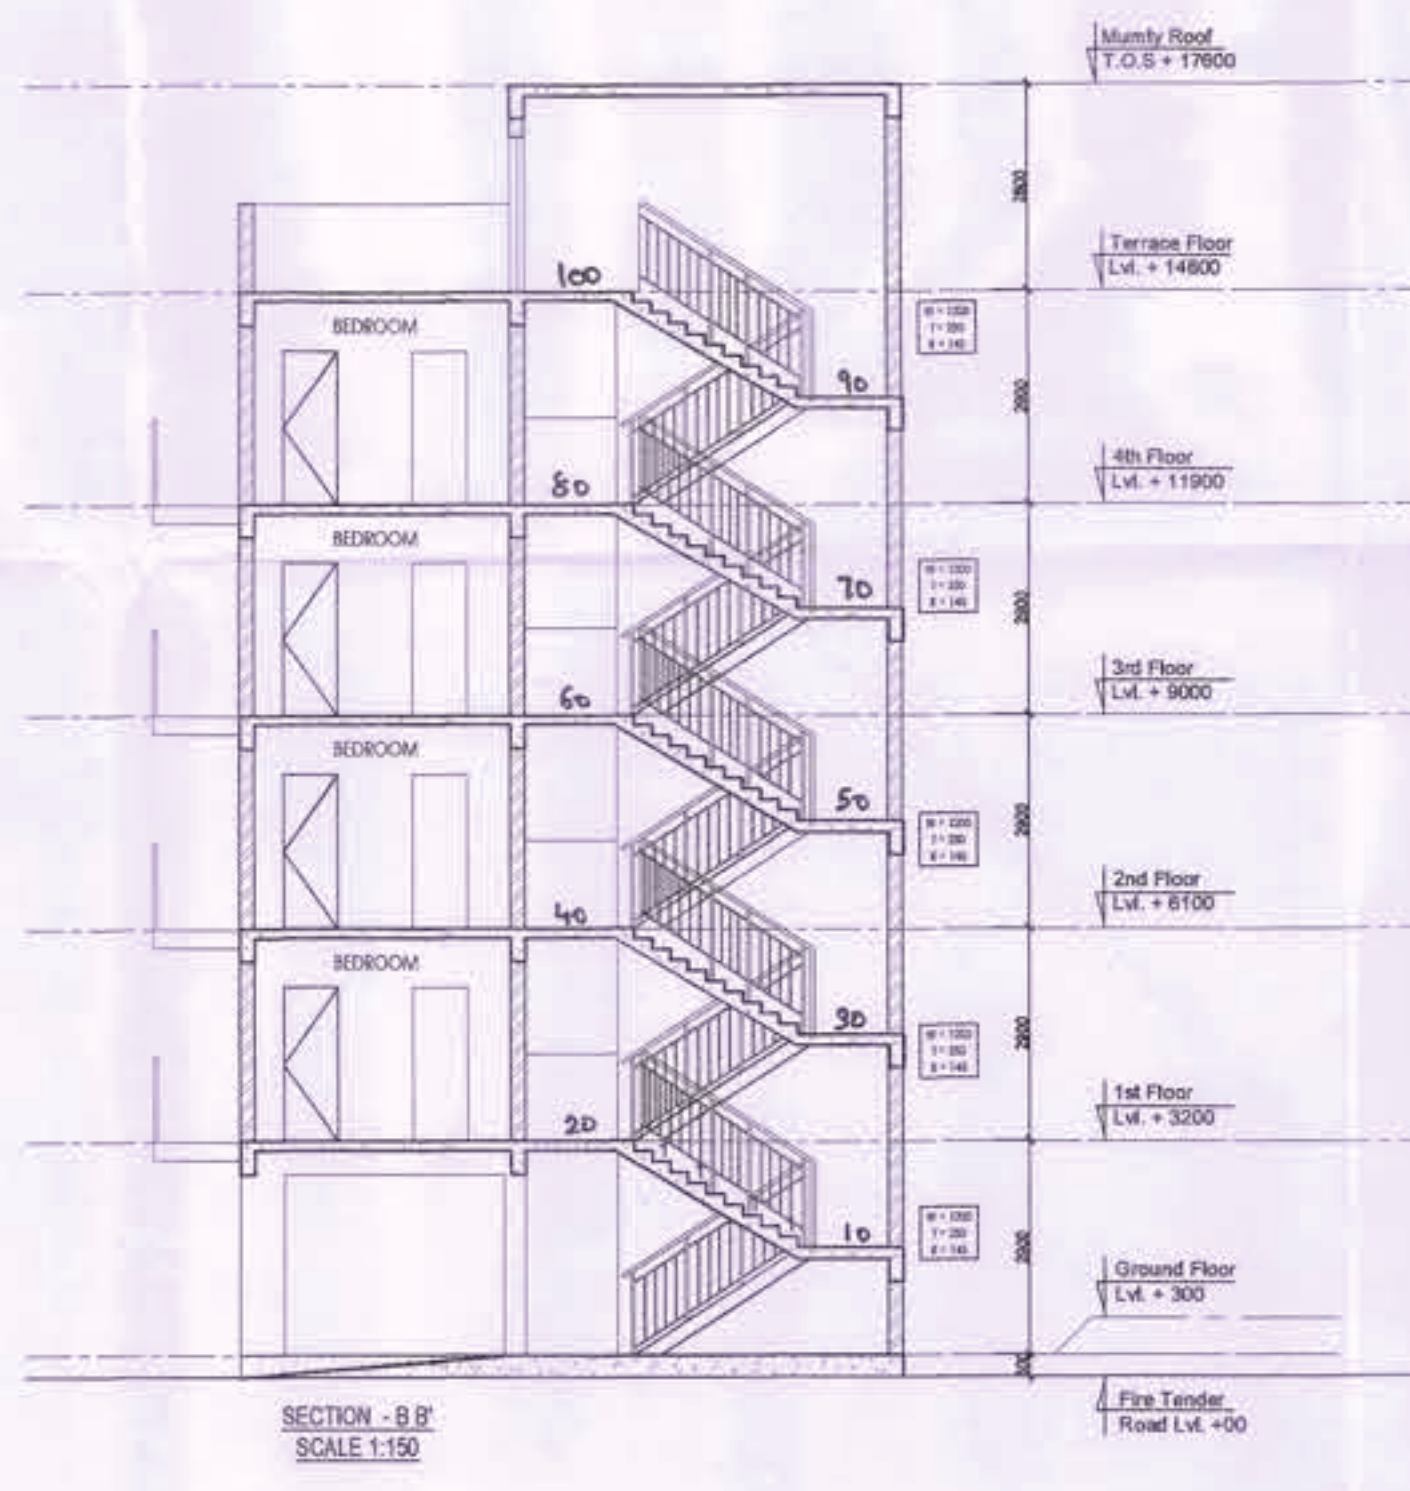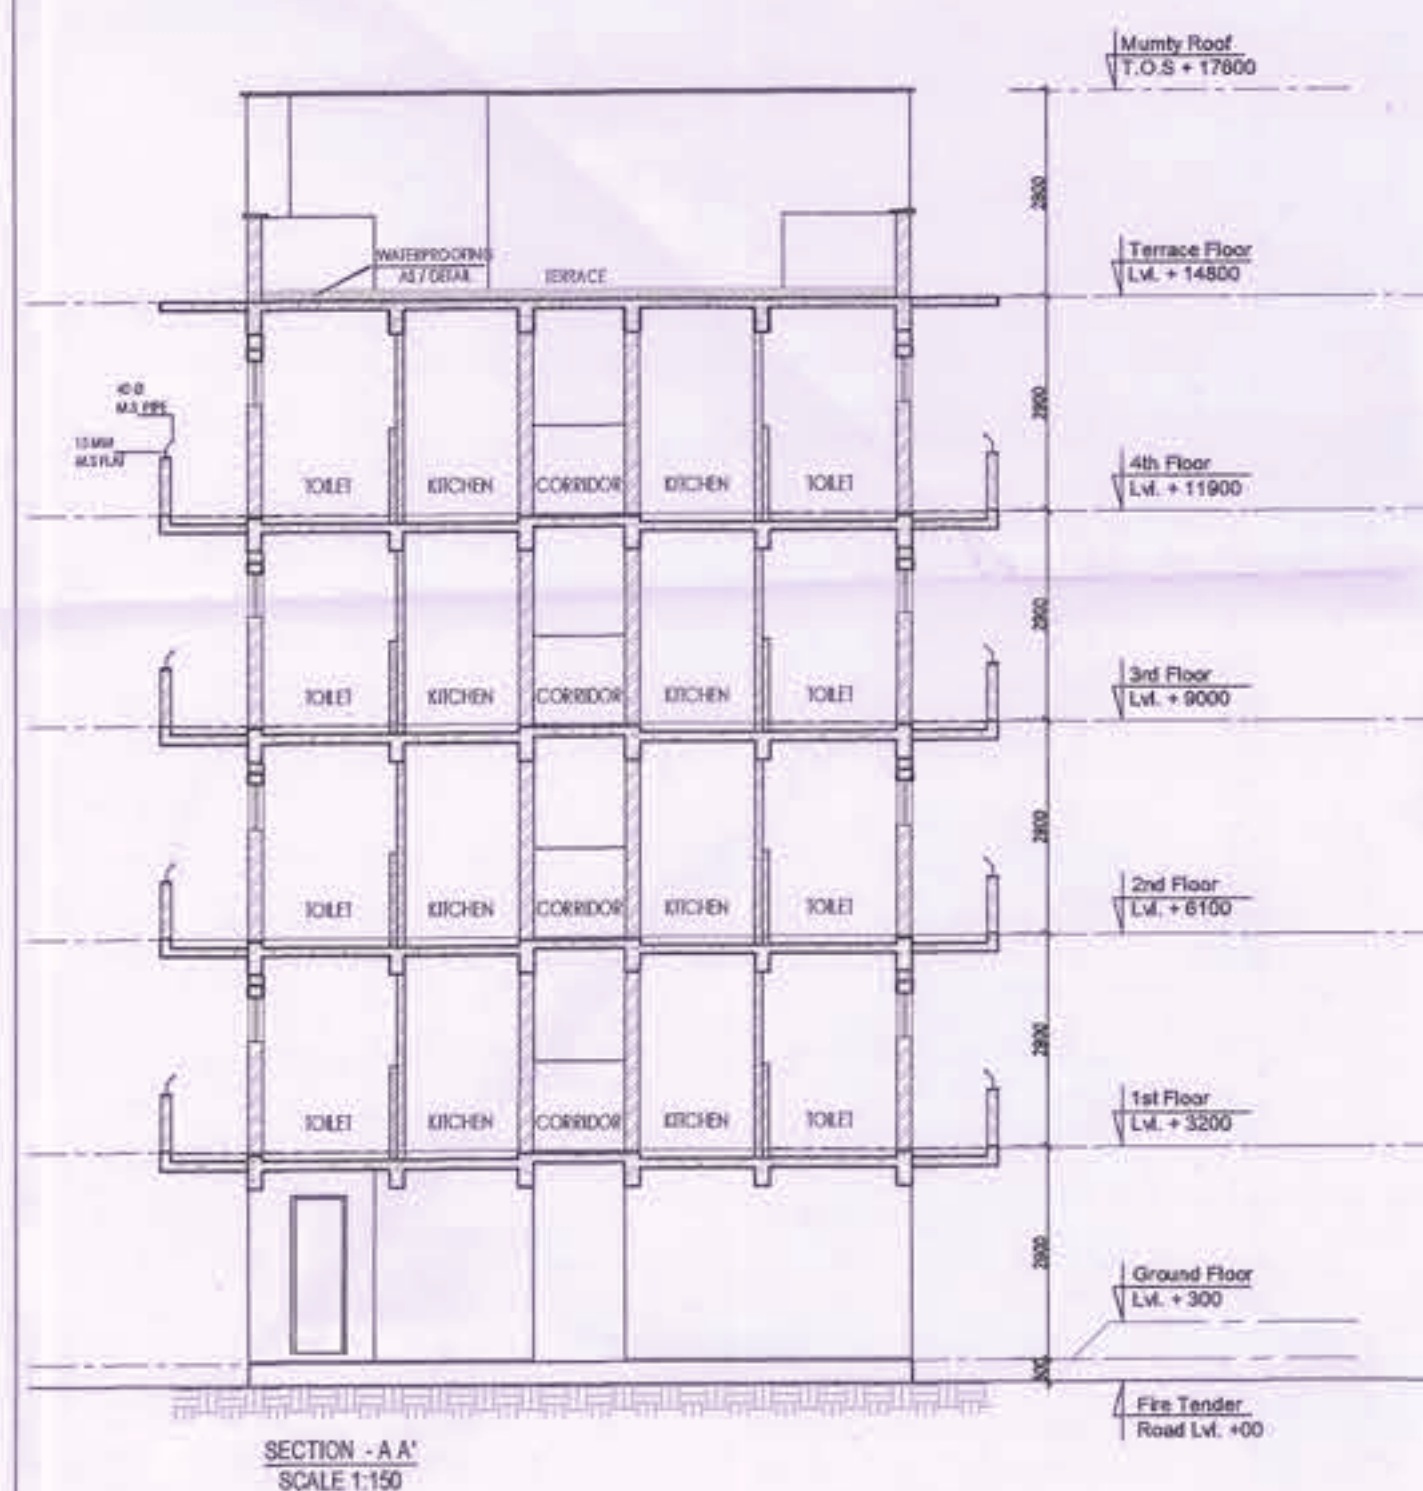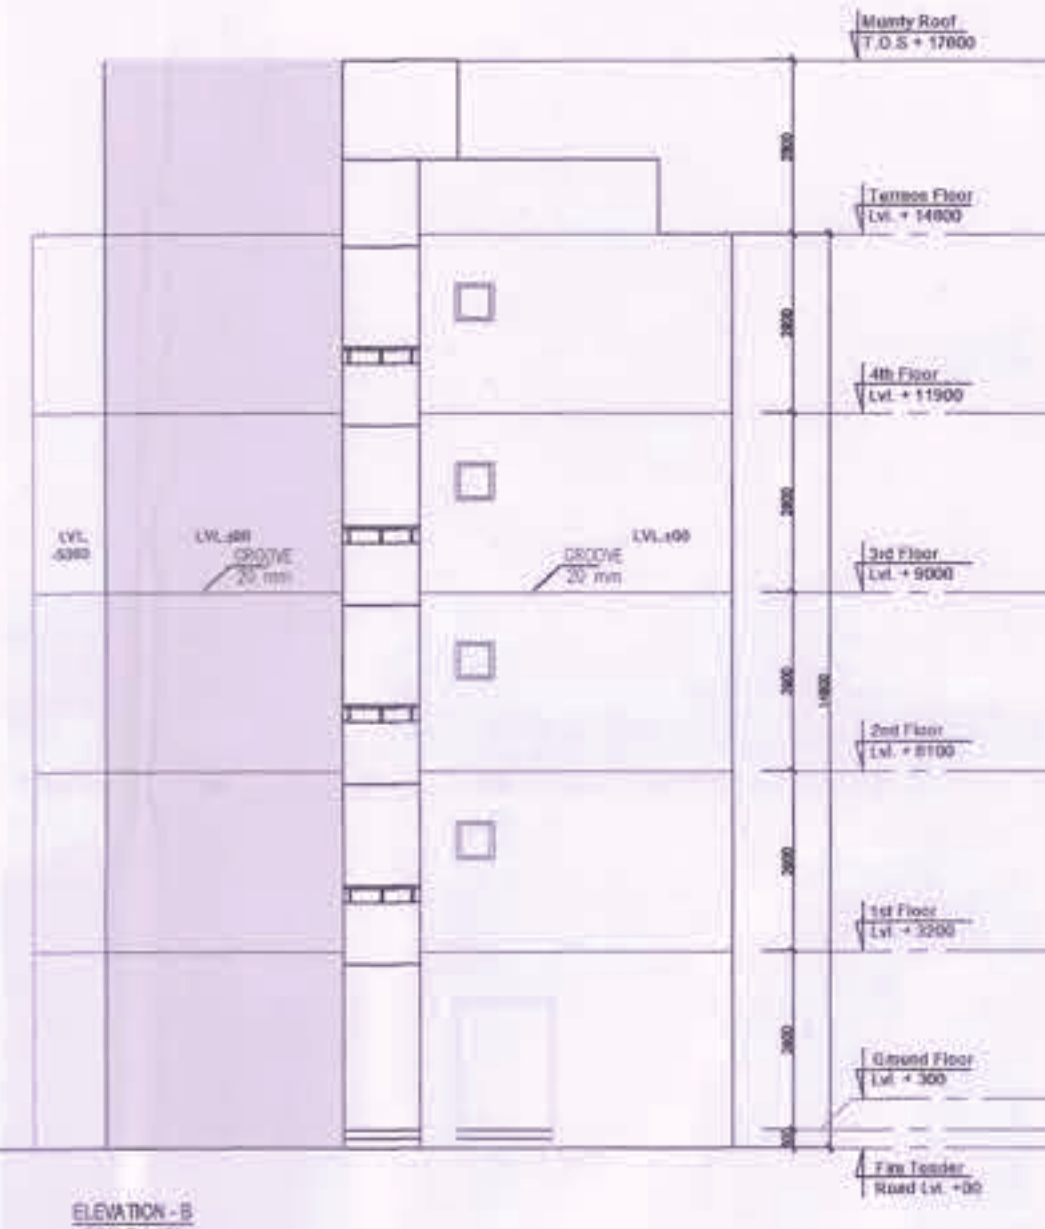

ARCHITECTS:-
C. P. KUKREJA ARCHITECTS
ASHIRWAD BUILDING
D-1, GREEN PARK,
NEW DELHI - 110016,
PHONE:- 26863953 FAX:- 26865770,
EMAIL-cpk@cpkrajia.com

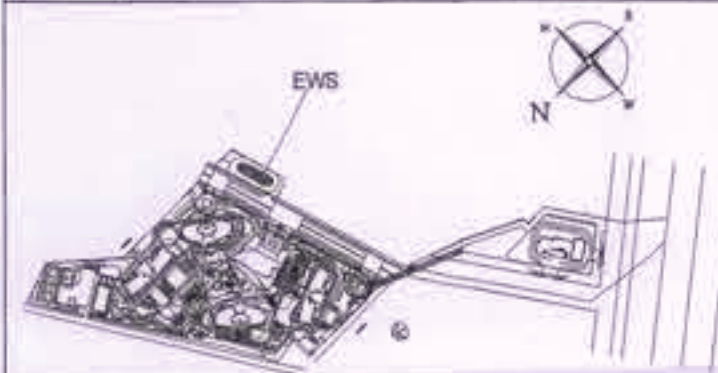

KEY PLAN
SUBMISSION DRAWINGS
REVISED BUILDING PLAN FOR GROUP
HOUSING COLONY BEING
DEVELOPED, OVER LAND
ADMEASURING 12.356 ACRES
SITUATED IN SECTOR-2, GWAL
PAHARI, HARYANA, UNDER LICENSE
NO. 98 of 2011 DATED 11.11.2011, BY
ADANI INFRASTRUCTURE AND
DEVELOPERS PRIVATE LIMITED.

OWNERS SIGN: [Signature]
ARCHITECT'S SIGN: [Signature]

SCALE: 1:100 DATE: DECEMBER 2023

DRAWING TITLE
ELEVATIONS & SECTIONS
EWS