



This is a "PROVISIONAL BUILDING PLAN" approved only for the purpose of inviting Objections from the general public.

DTP (HQ) S.T.P. (HQ) Member Secretary B.P.A.C. S.T.P. (G) Member B.P.A.C. S.T.P. (H) Member B.P.A.C. S.T.P. (I) Member B.P.A.C. Consultant Architect DTP (HQ) Ram Avtar Bassi JD(HQ)

TO BE READ WITH THIS OFFICE MEMO NO.: 6681 DATED: 22.02.2024

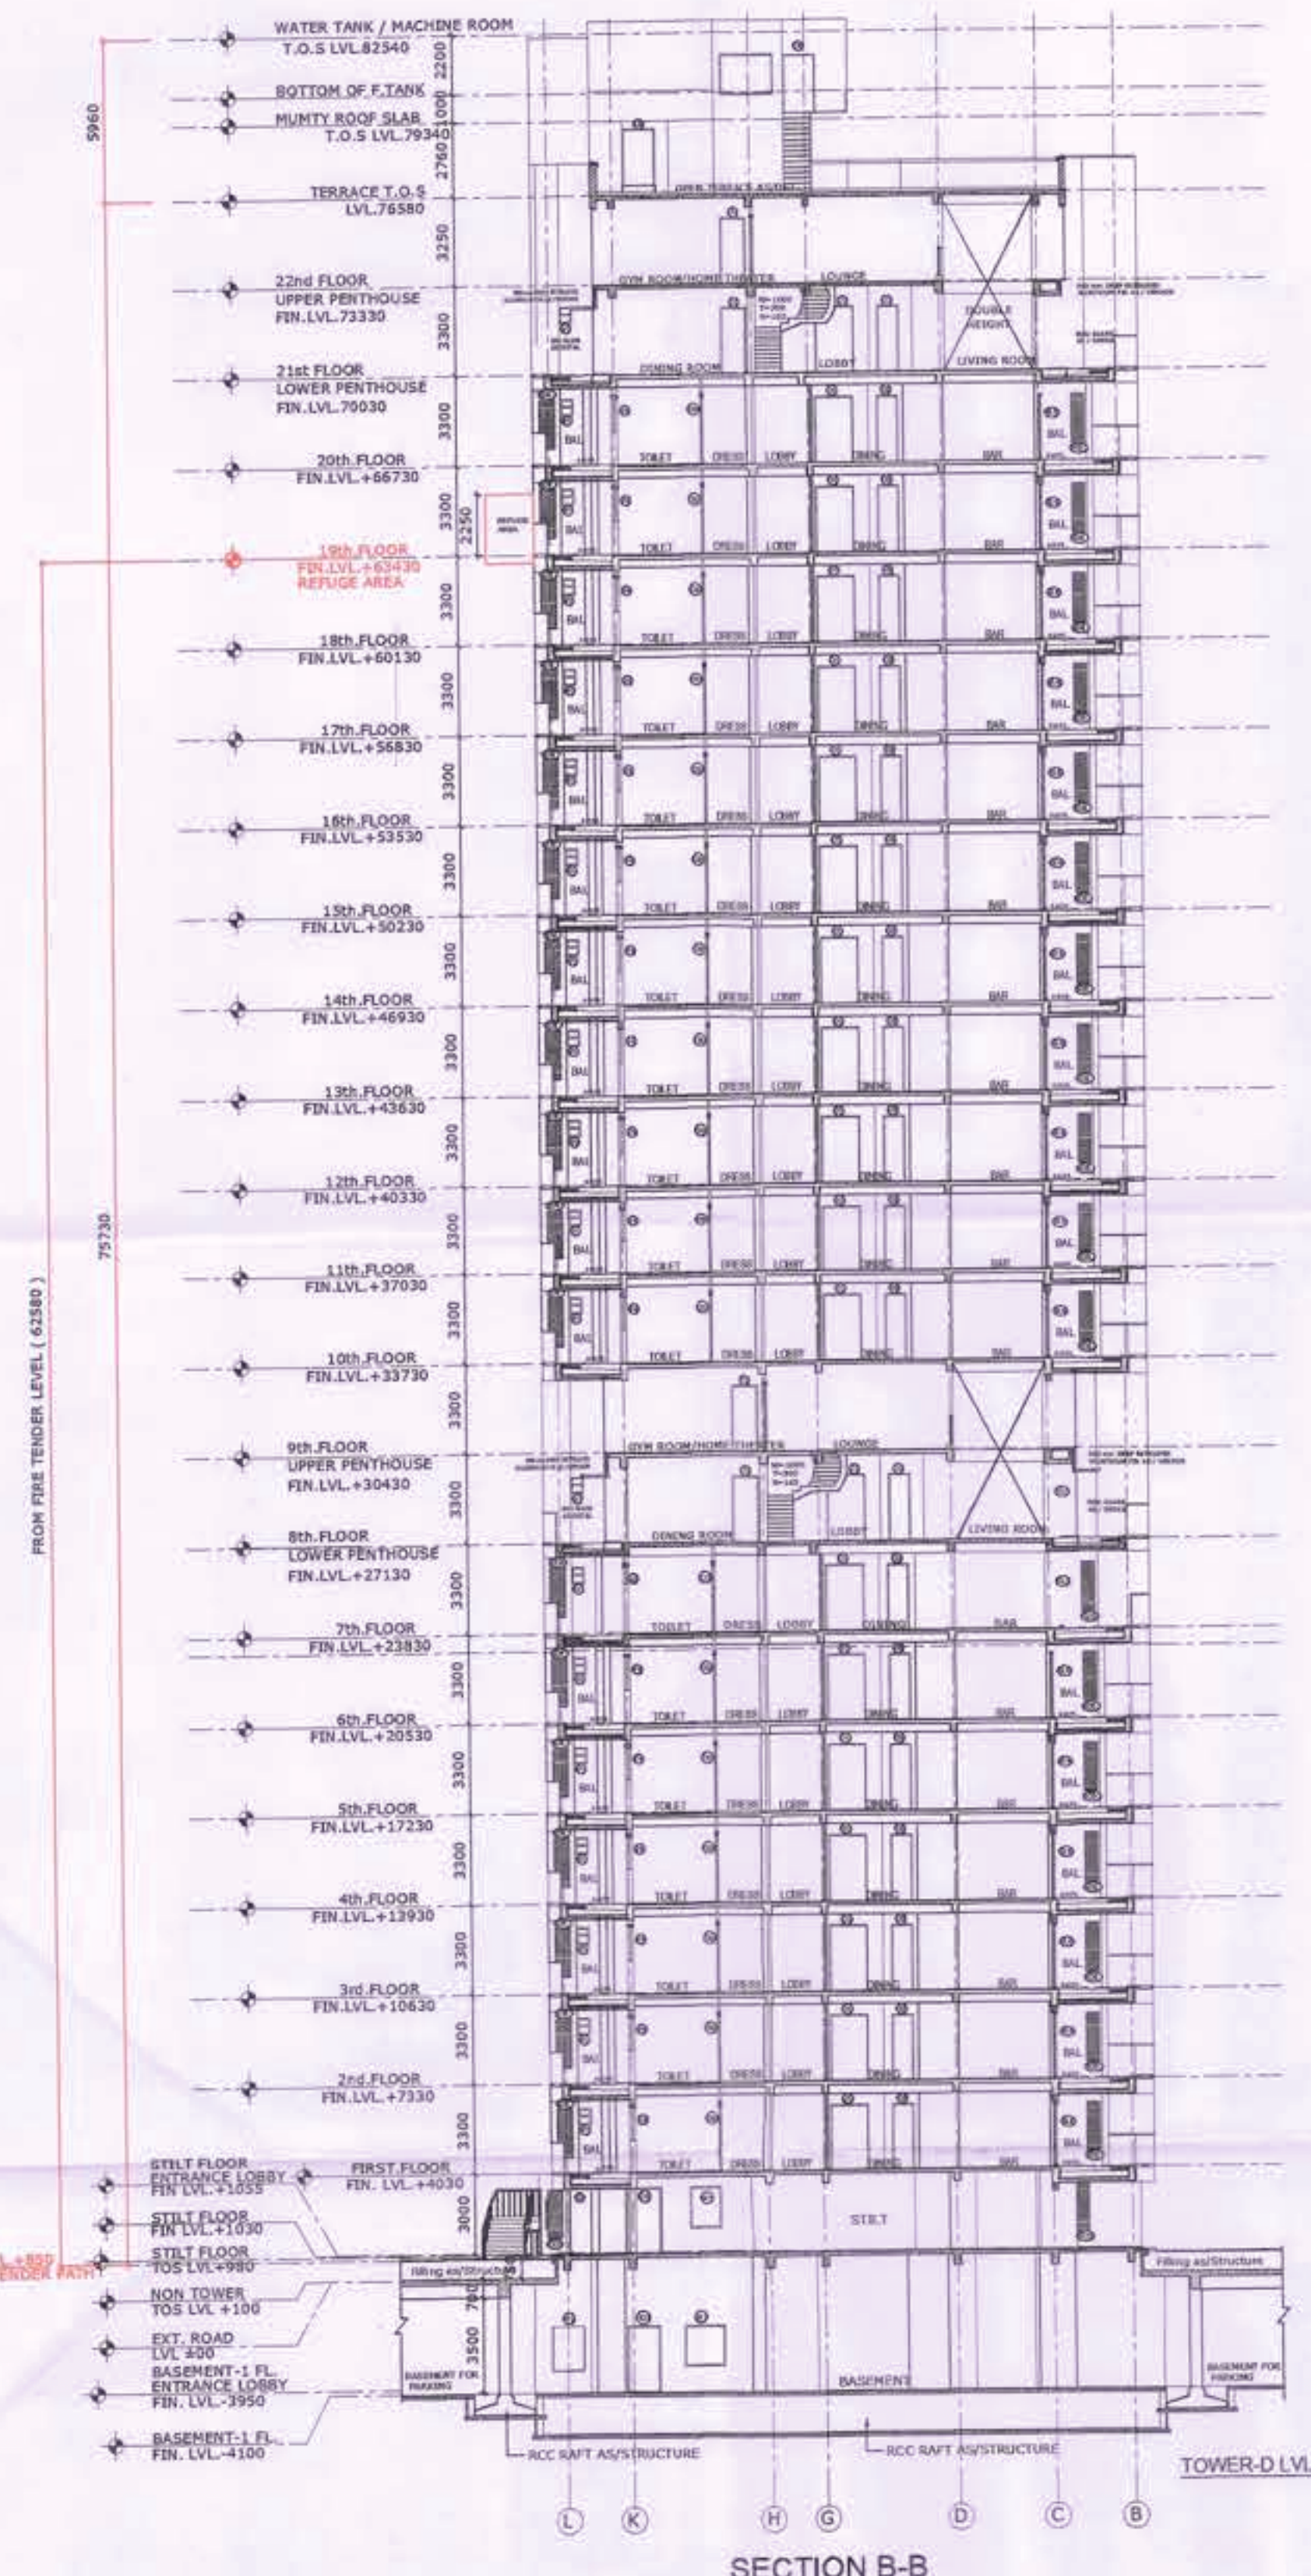


SECTION B-B

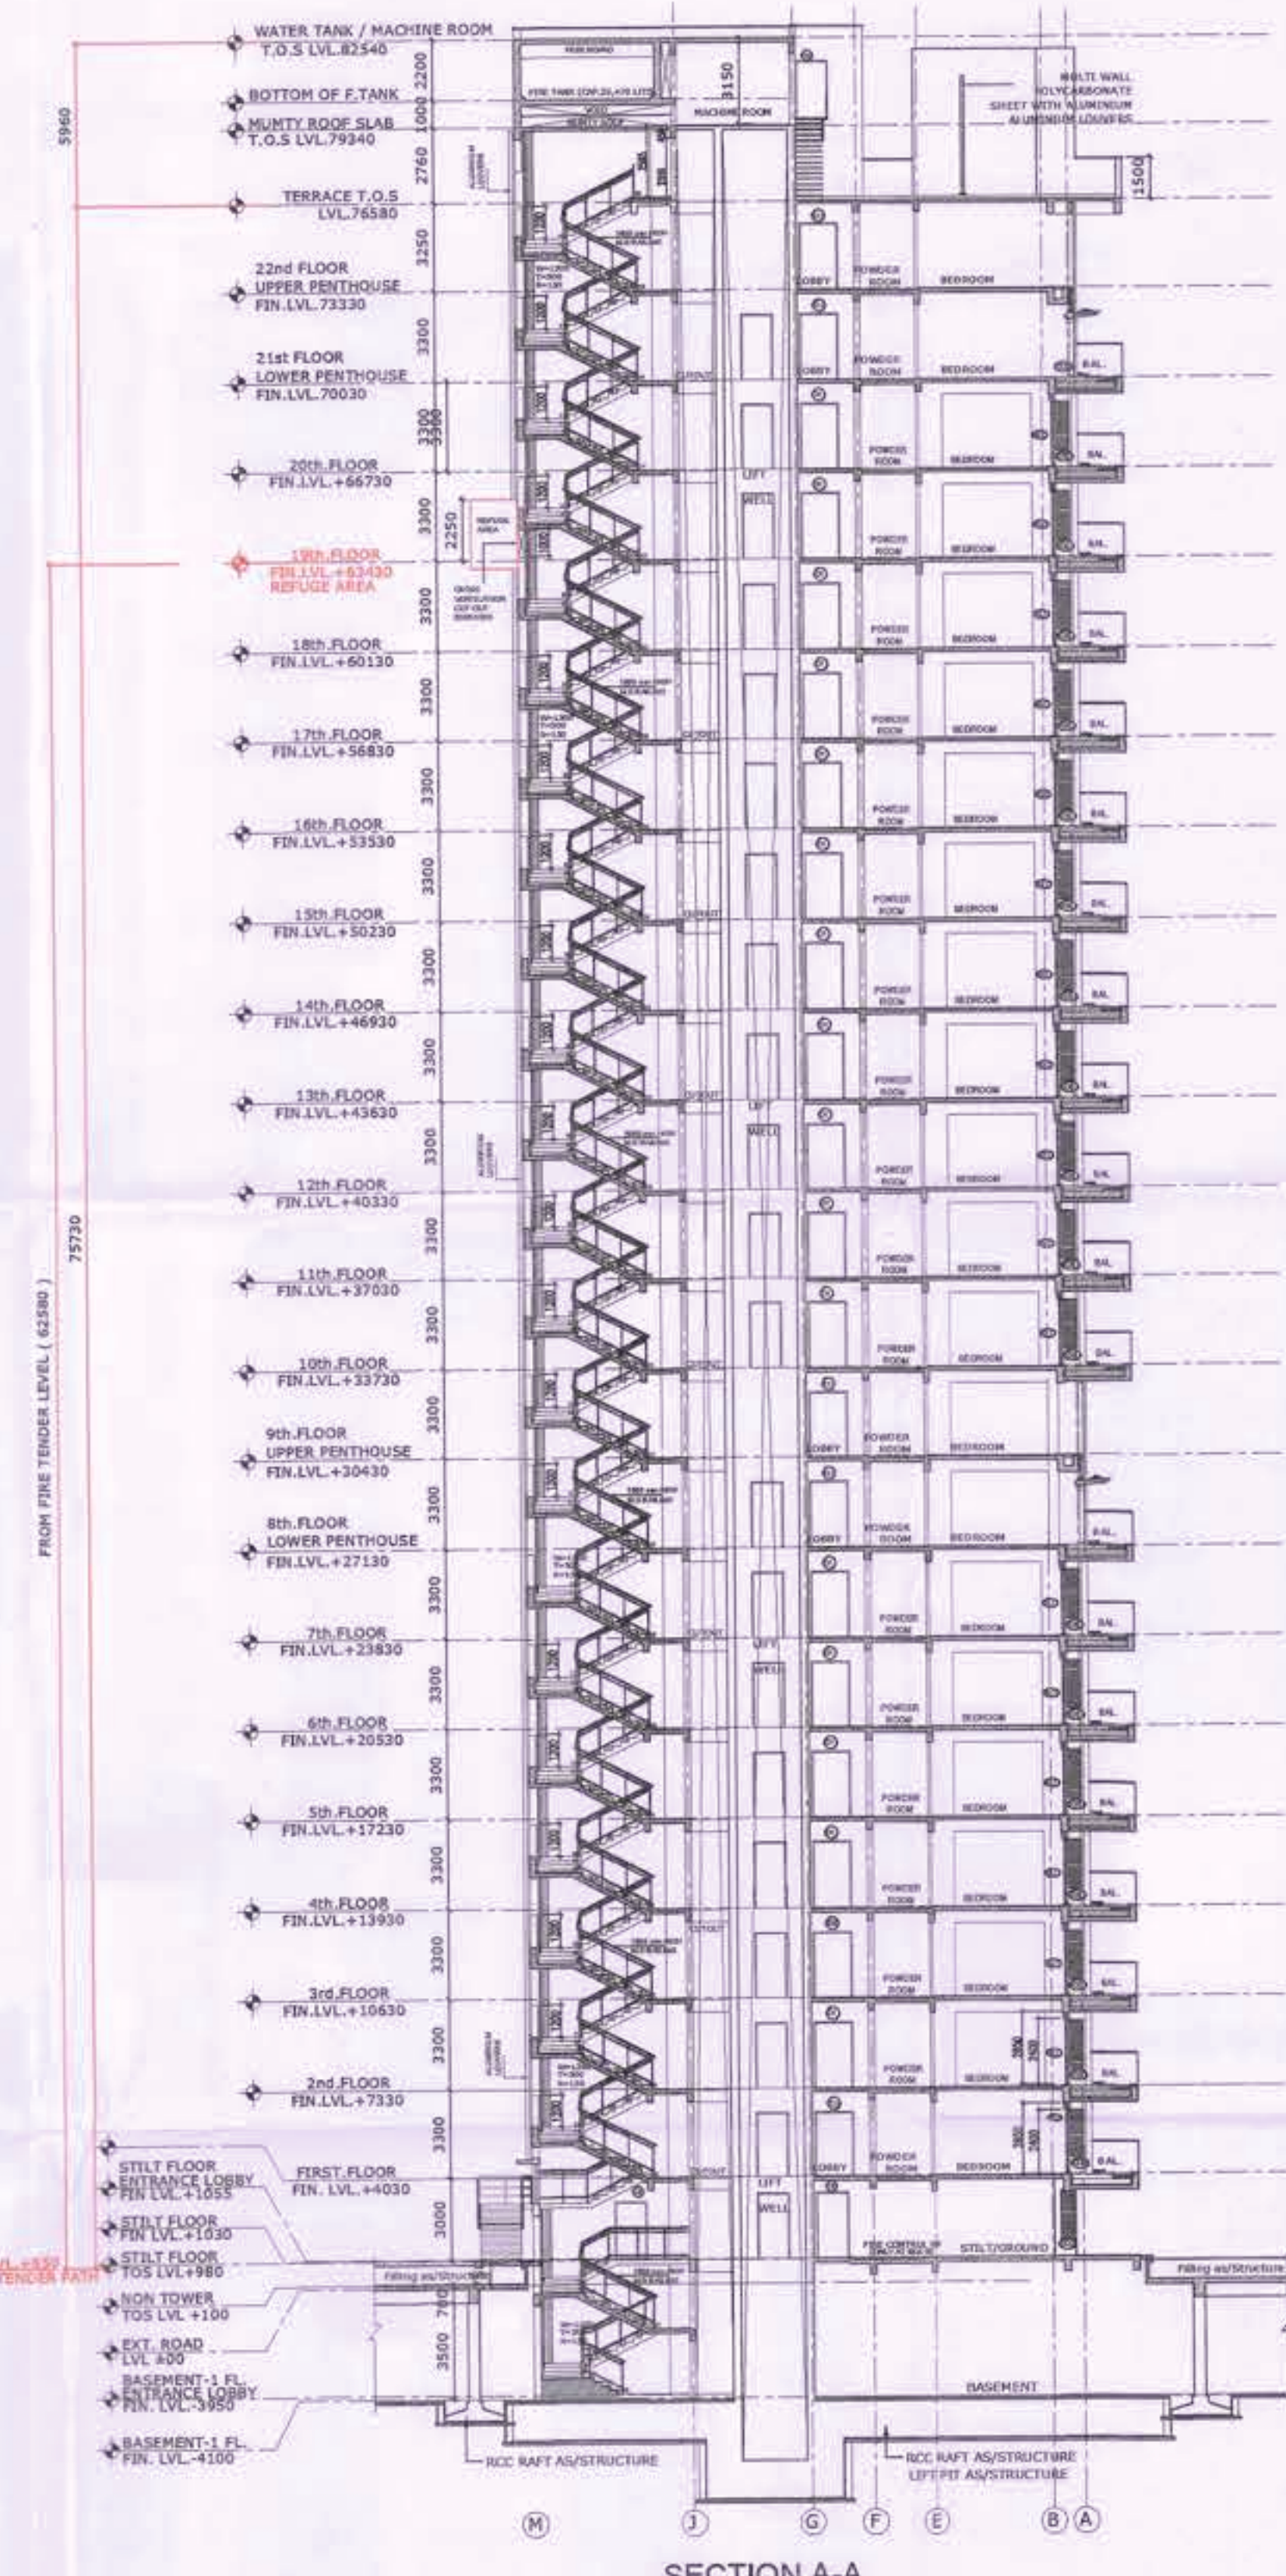

SECTION A-A

ARCHITECTS:- C. P. KUKREJA ARCHITECTS ASHWAD BUILDING D-1, GREEN PARK, NEW DELHI - 110016, PHONE:- 26063953 FAX:- 26065770, EMAIL:- cpka@cpkukreja.com

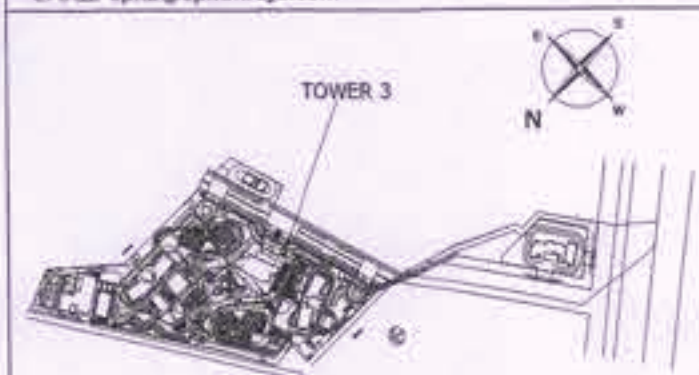

KEY PLAN

SUBMISSION DRAWINGS

REVISED BUILDING PLAN FOR GROUP HOUSING COLONY BEING DEVELOPED, OVER LAND ADMEASURING 12.356 ACRES SITUATED IN SECTOR-2, GWAL PAHARI, HARYANA, UNDER LICENSE NO. 98 of 2011 DATED 11.11.2011, BY ADANI INFRASTRUCTURE AND DEVELOPERS PRIVATE LIMITED.

OWNER'S SIGN.	ARCHITECT'S SIGN.
SCALE 1:200	DATE DECEMBER 2023
DRAWING TITLE	
SECTION A-A & B-B	
TOWER - 3	