
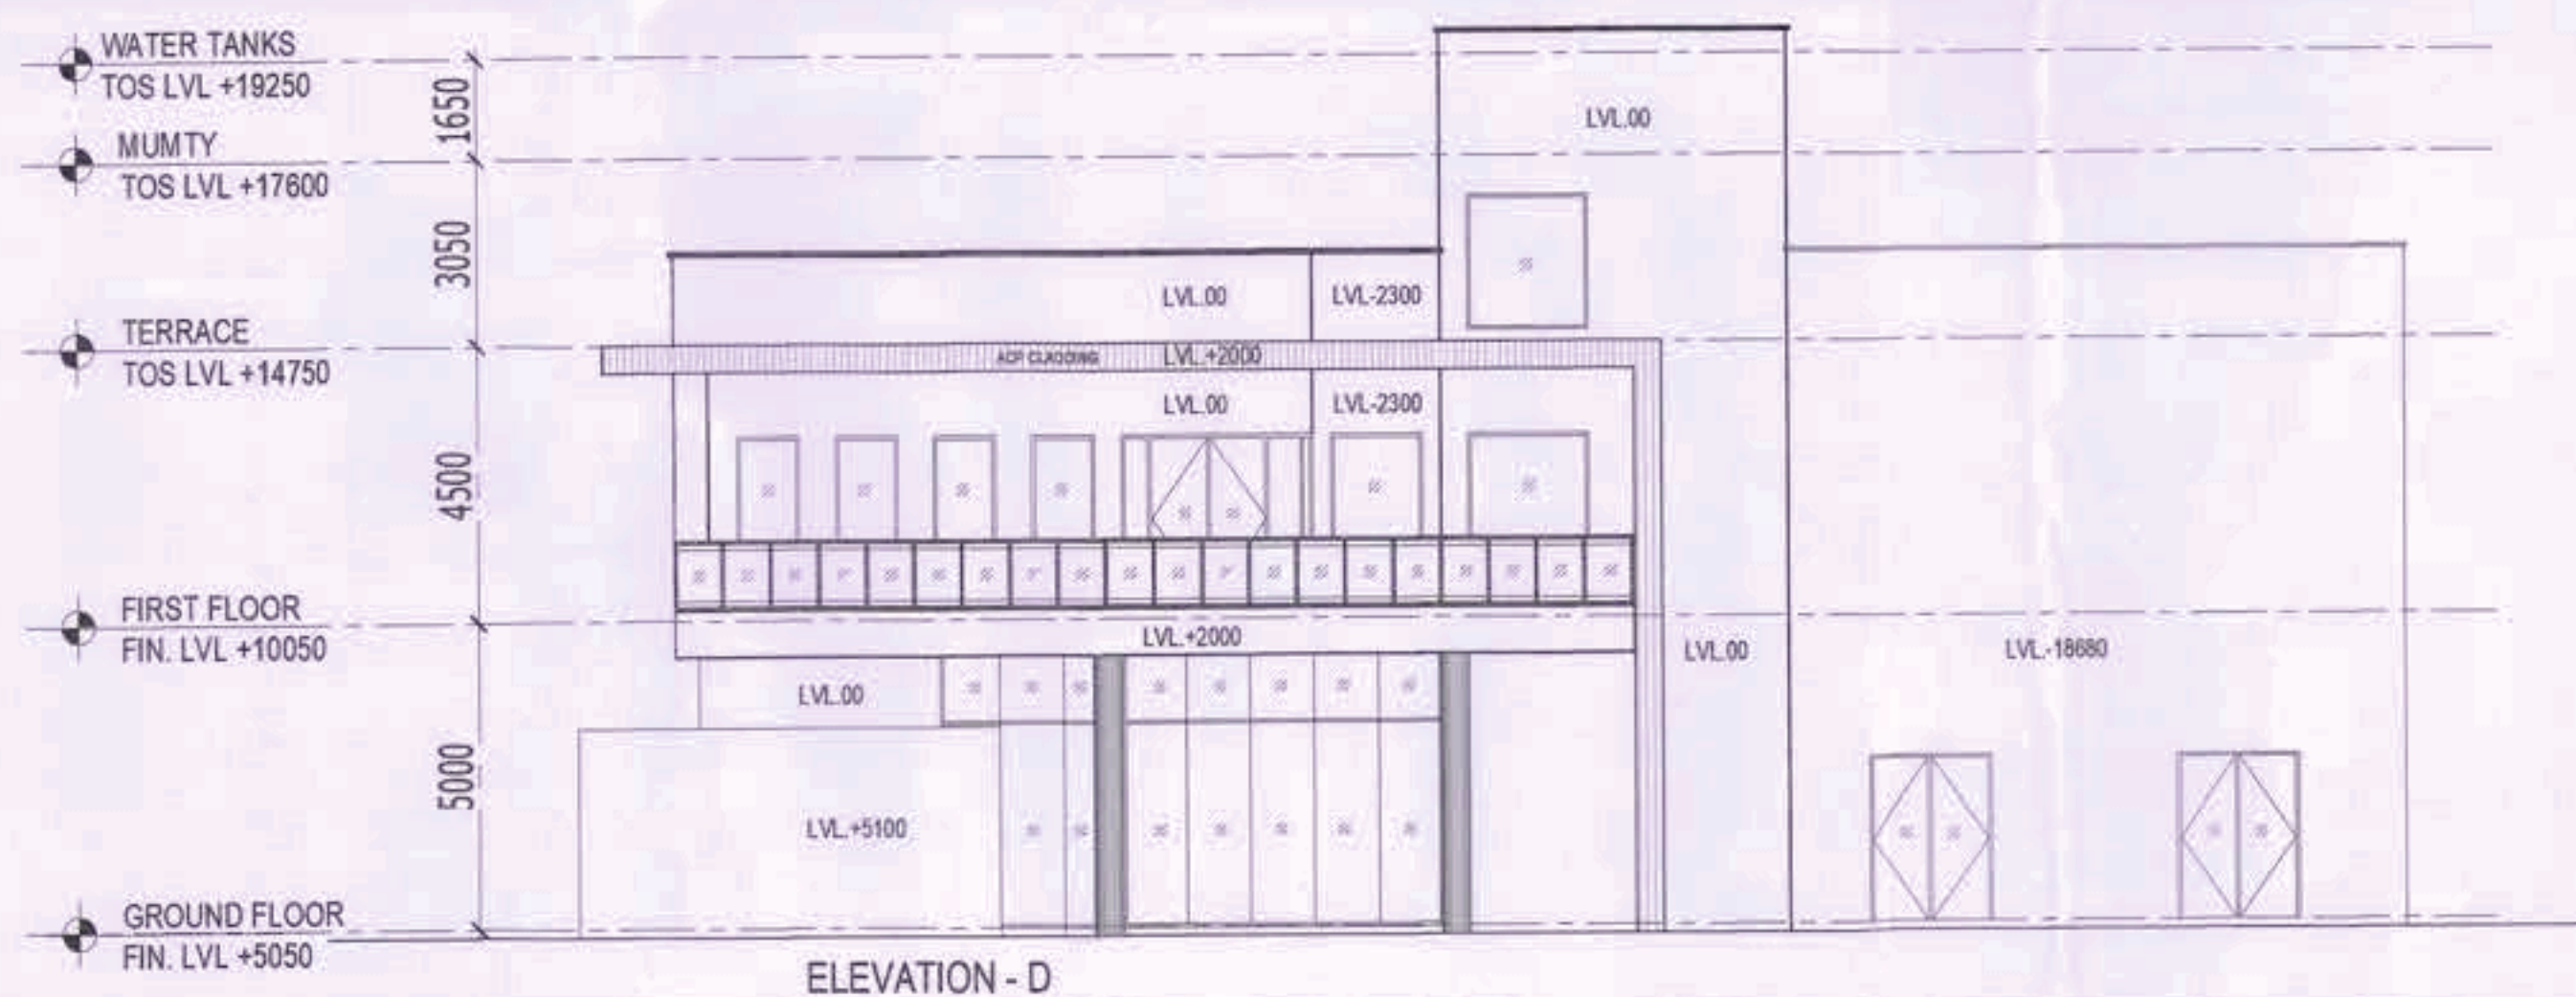
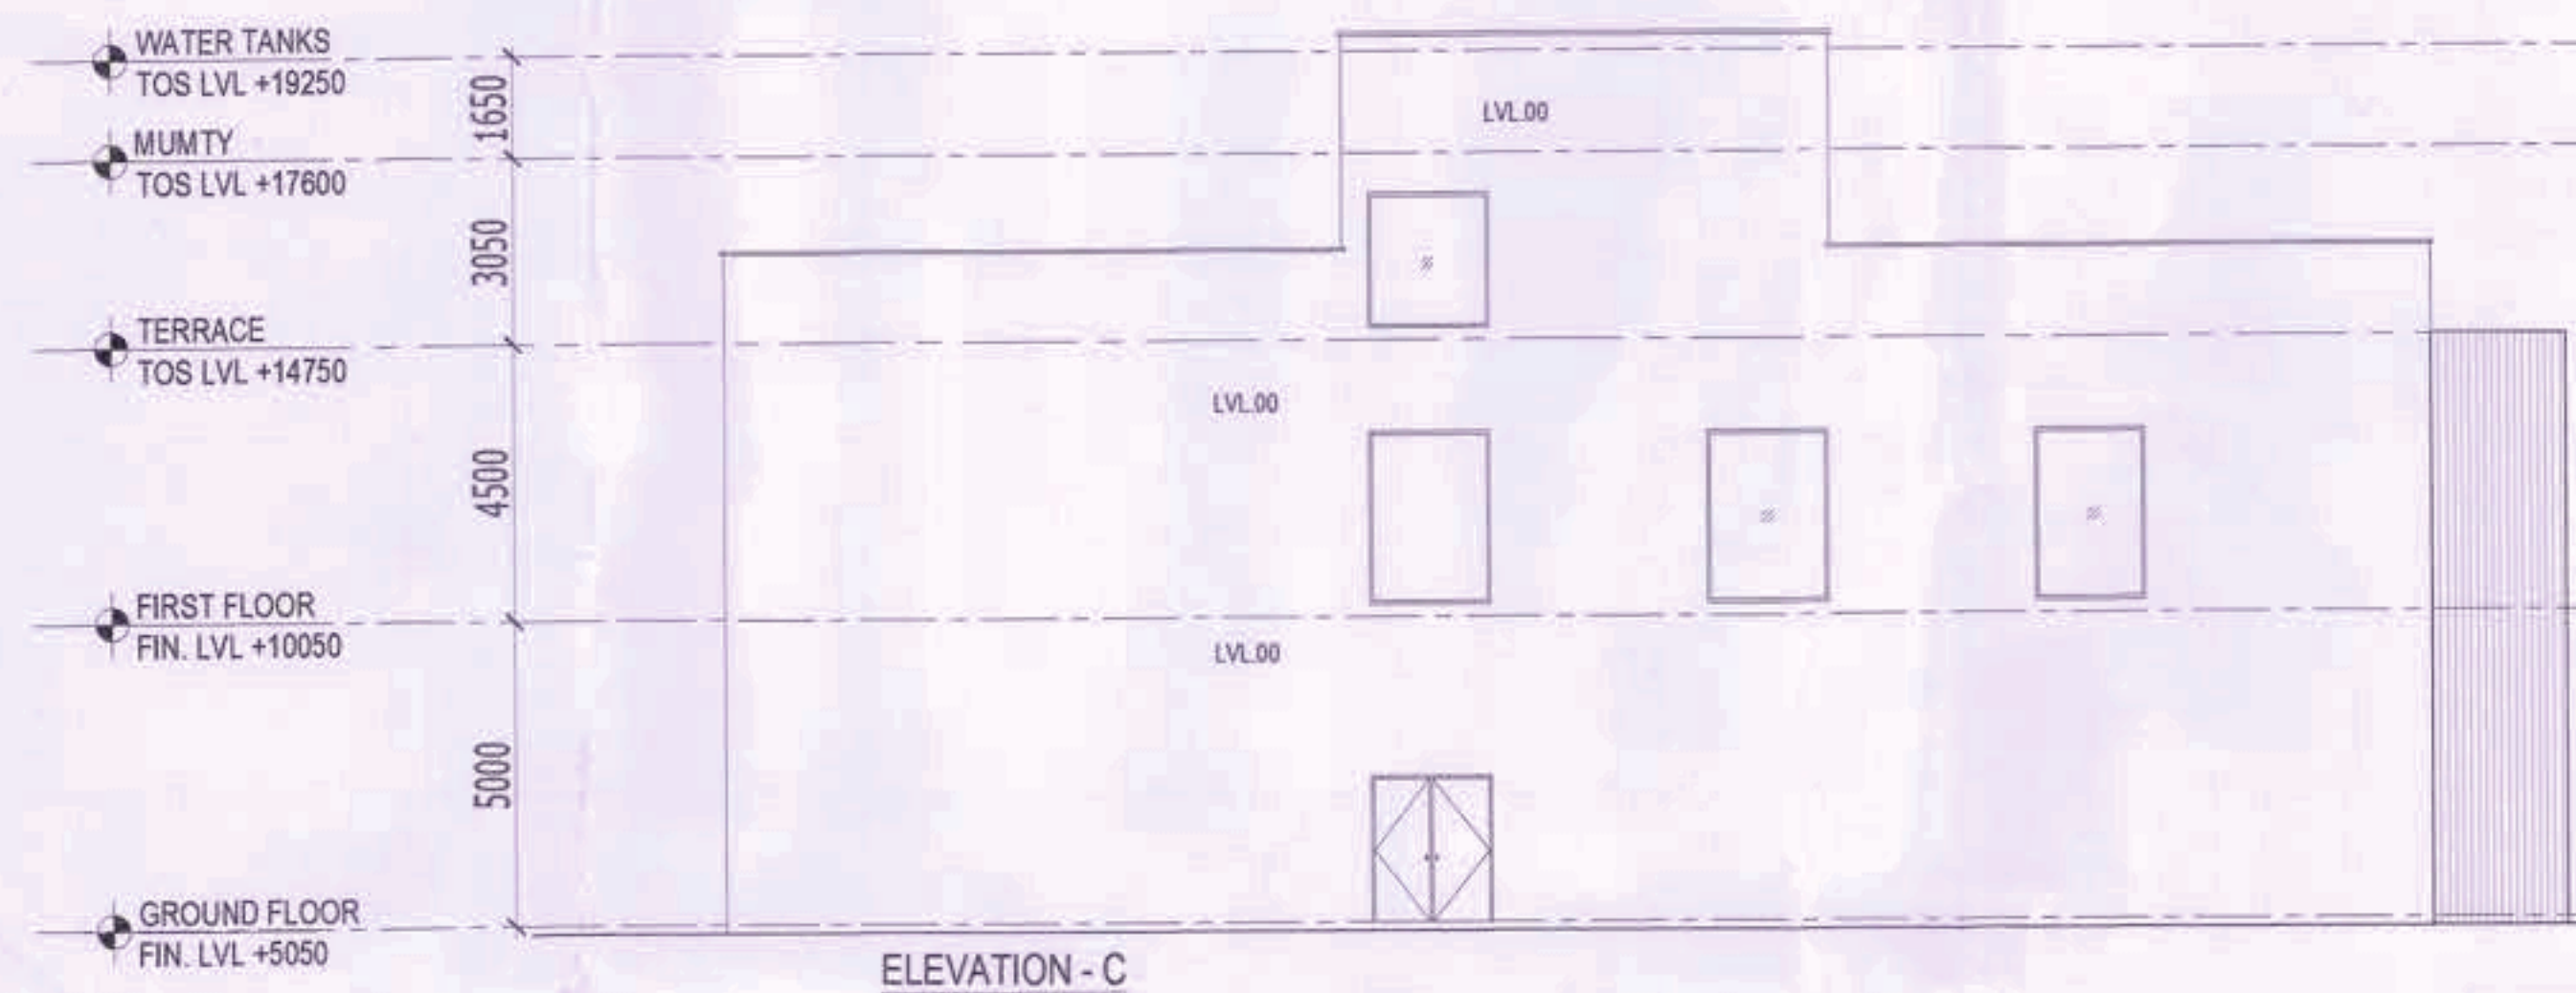
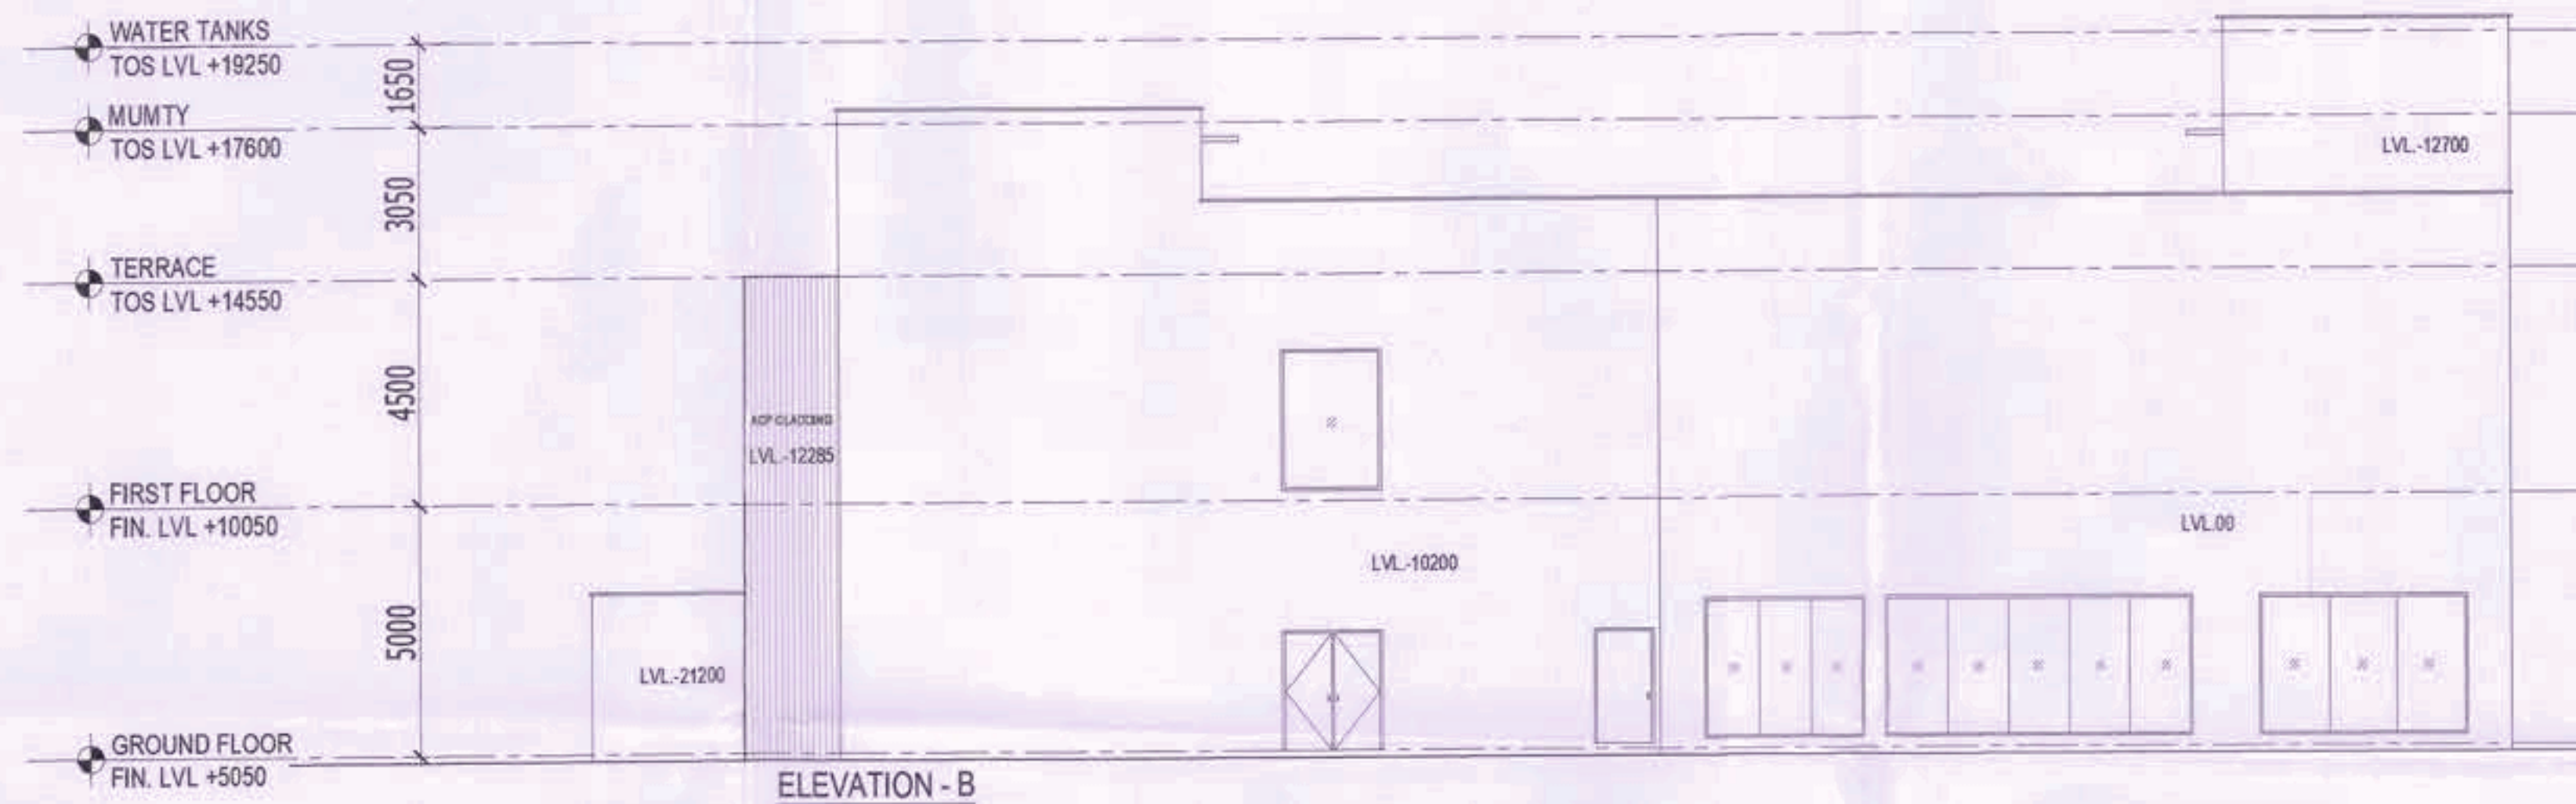


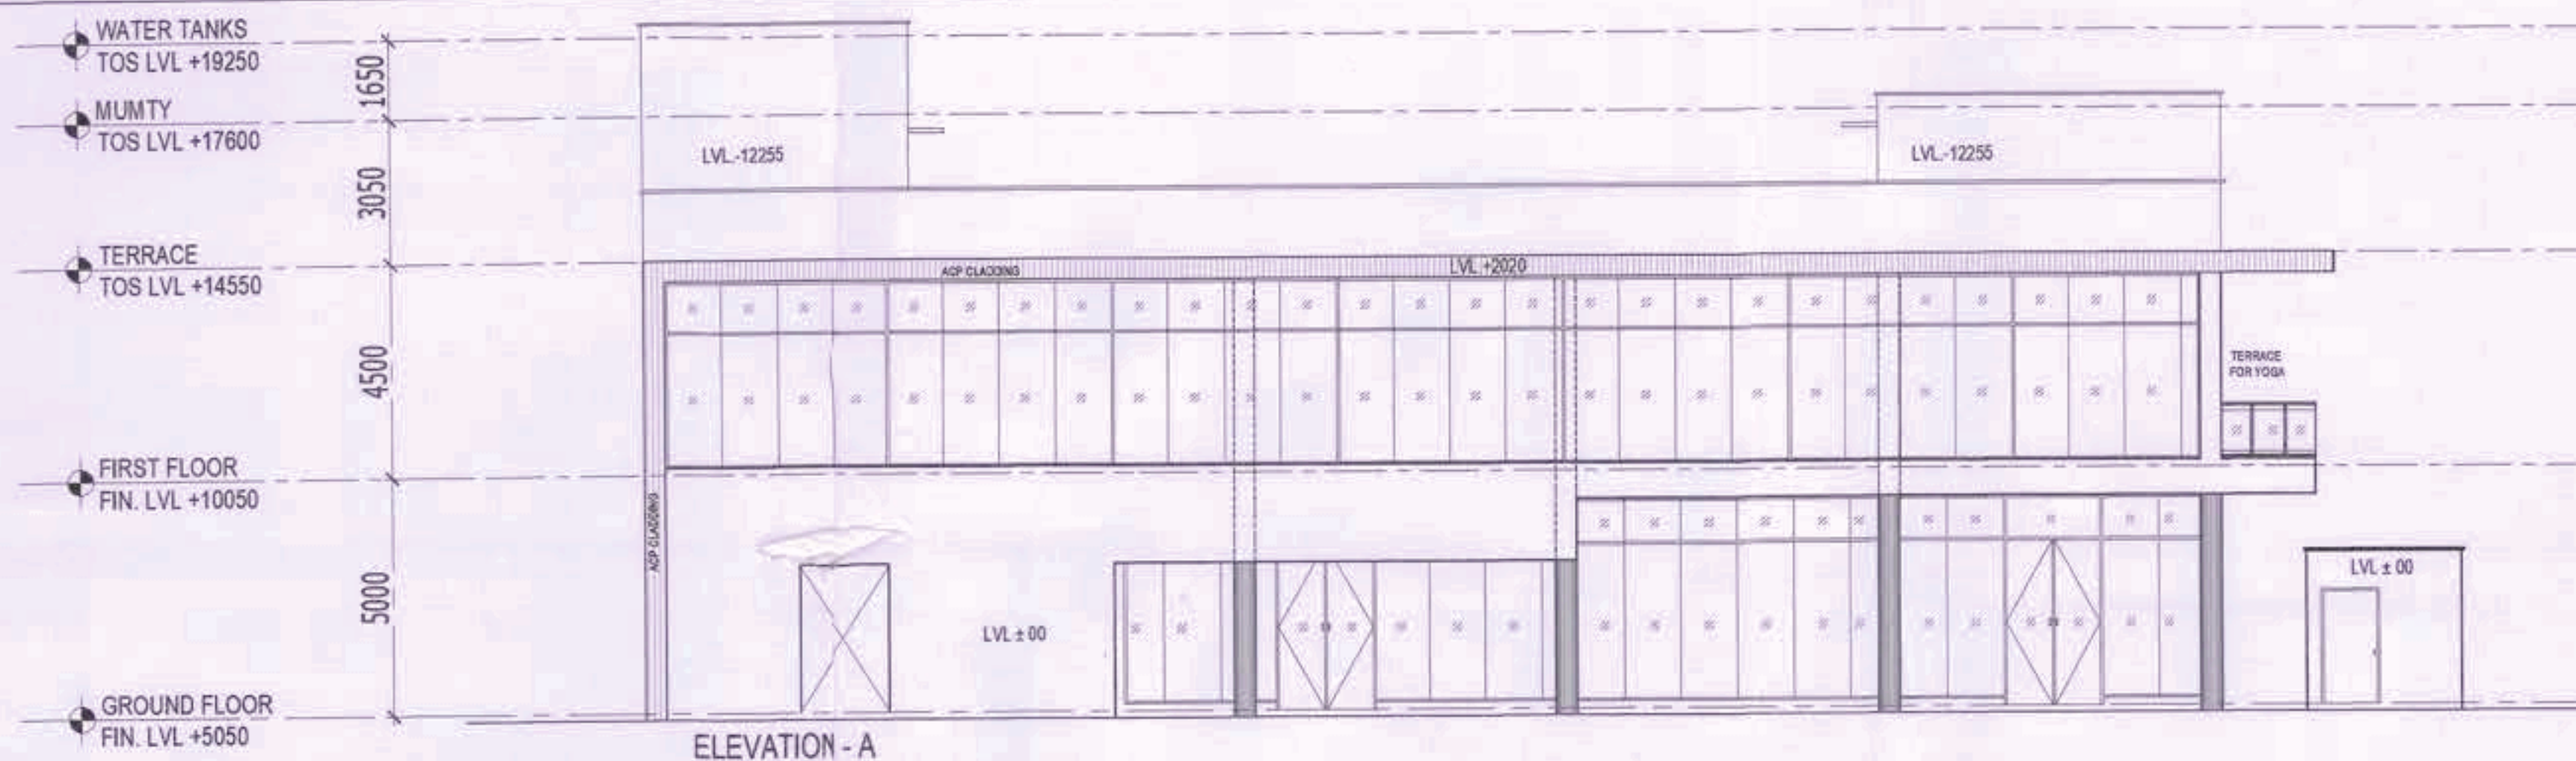

TO BE READ WITH THIS OFFICE
MEMO NO.: 6681
DATED: 22.02.24

This is a "PROVISIONAL BUILDING PLAN"
approved only for the purpose of inviting
Objections from the general public

DTP (HQ) S.T.P. (HQ) S.T.P. (HQ) S.T.P. (HQ)
Member Secretary B.P.A.C. Member Secretary B.P.A.C. Member Secretary B.P.A.C. Member Secretary B.P.A.C.

DTP (HQ) Ram Avtar Jaisi
JD(HQ)

S.NO.	TYPE	WIDTH	HEIGHT	CELL LEVEL	UNIT LEVEL
1	D	2000	2400	+00	2400
2	D1	900	2400	+00	2400
3	D2	800	2400	+00	2400
4	D3	750	2300	+100	2400
5	D4	750	2400	+00	2400
6	D5	1200	2400	+00	2400
7	D6	800	2400	+00	2400
8	D7	1250	2400	+00	2400
9	GD1	2000	3000	+00	3000
10	GD2	1800	2400	+00	2400


S.NO.	TYPE	WIDTH	HEIGHT	CELL LEVEL	UNIT LEVEL
1	FD	1200	2300	+100	2400
2	FD1	800	2300	+100	2400
3	FD2	2000	2400	+00	2400

S.NO.	TYPE	WIDTH	HEIGHT	CELL LEVEL	UNIT LEVEL
1	IDW	AS PER ELEVATION	+150	4000	

S.NO.	TYPE	WIDTH	HEIGHT	CELL LEVEL	UNIT LEVEL
1	W	1000	2200	+200	2400
2	W1	2000	2800	+200	3000
3	W2	1500	2800	+200	3000
4	W3	2000	2300	+200	2400

S.NO.	TYPE	WIDTH	HEIGHT	CELL LEVEL	UNIT LEVEL
1	V	1200	300	+2100	2400

ARCHITECTS:-
C. P. KUKREJA ARCHITECTS
ASHIRWAD BUILDING
D-1, GREEN PARK,
NEW DELHI - 110018,
PHONE:- 26863963 FAX:- 26865770,
EMAIL:- cpka@cpkukreja.com

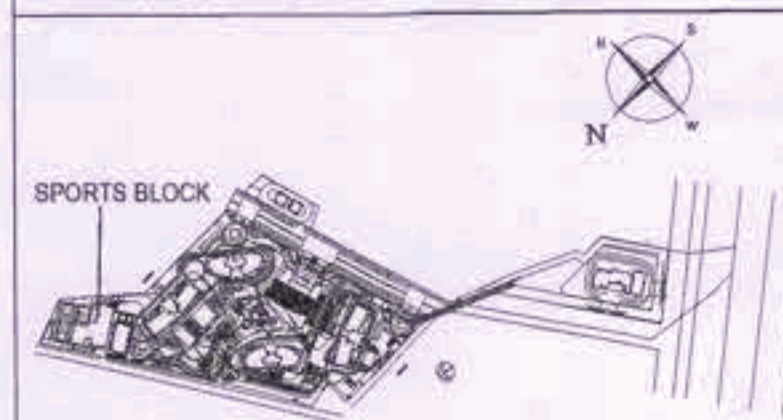

KEY PLAN

SUBMISSION DRAWINGS

REVISED BUILDING PLAN FOR GROUP
HOUSING COLONY BEING DEVELOPED,
OVER LAND ADMEASURING 12.356 ACRES
SITUATED IN SECTOR-2, GWAL PAHARI,
HARYANA, UNDER LICENSE NO. 98 of 2011
DATED 11.11.2011, BY ADANI
INFRASTRUCTURE AND DEVELOPERS
PRIVATE LIMITED.

OWNER'S SIGN	ARCHITECT'S SIGN
SCALE	DATE
1:100	DECEMBER 2023
DRAWING TITLE	DRS. NO.
SPORTS BLOCK ELEVATIONS	54/54