
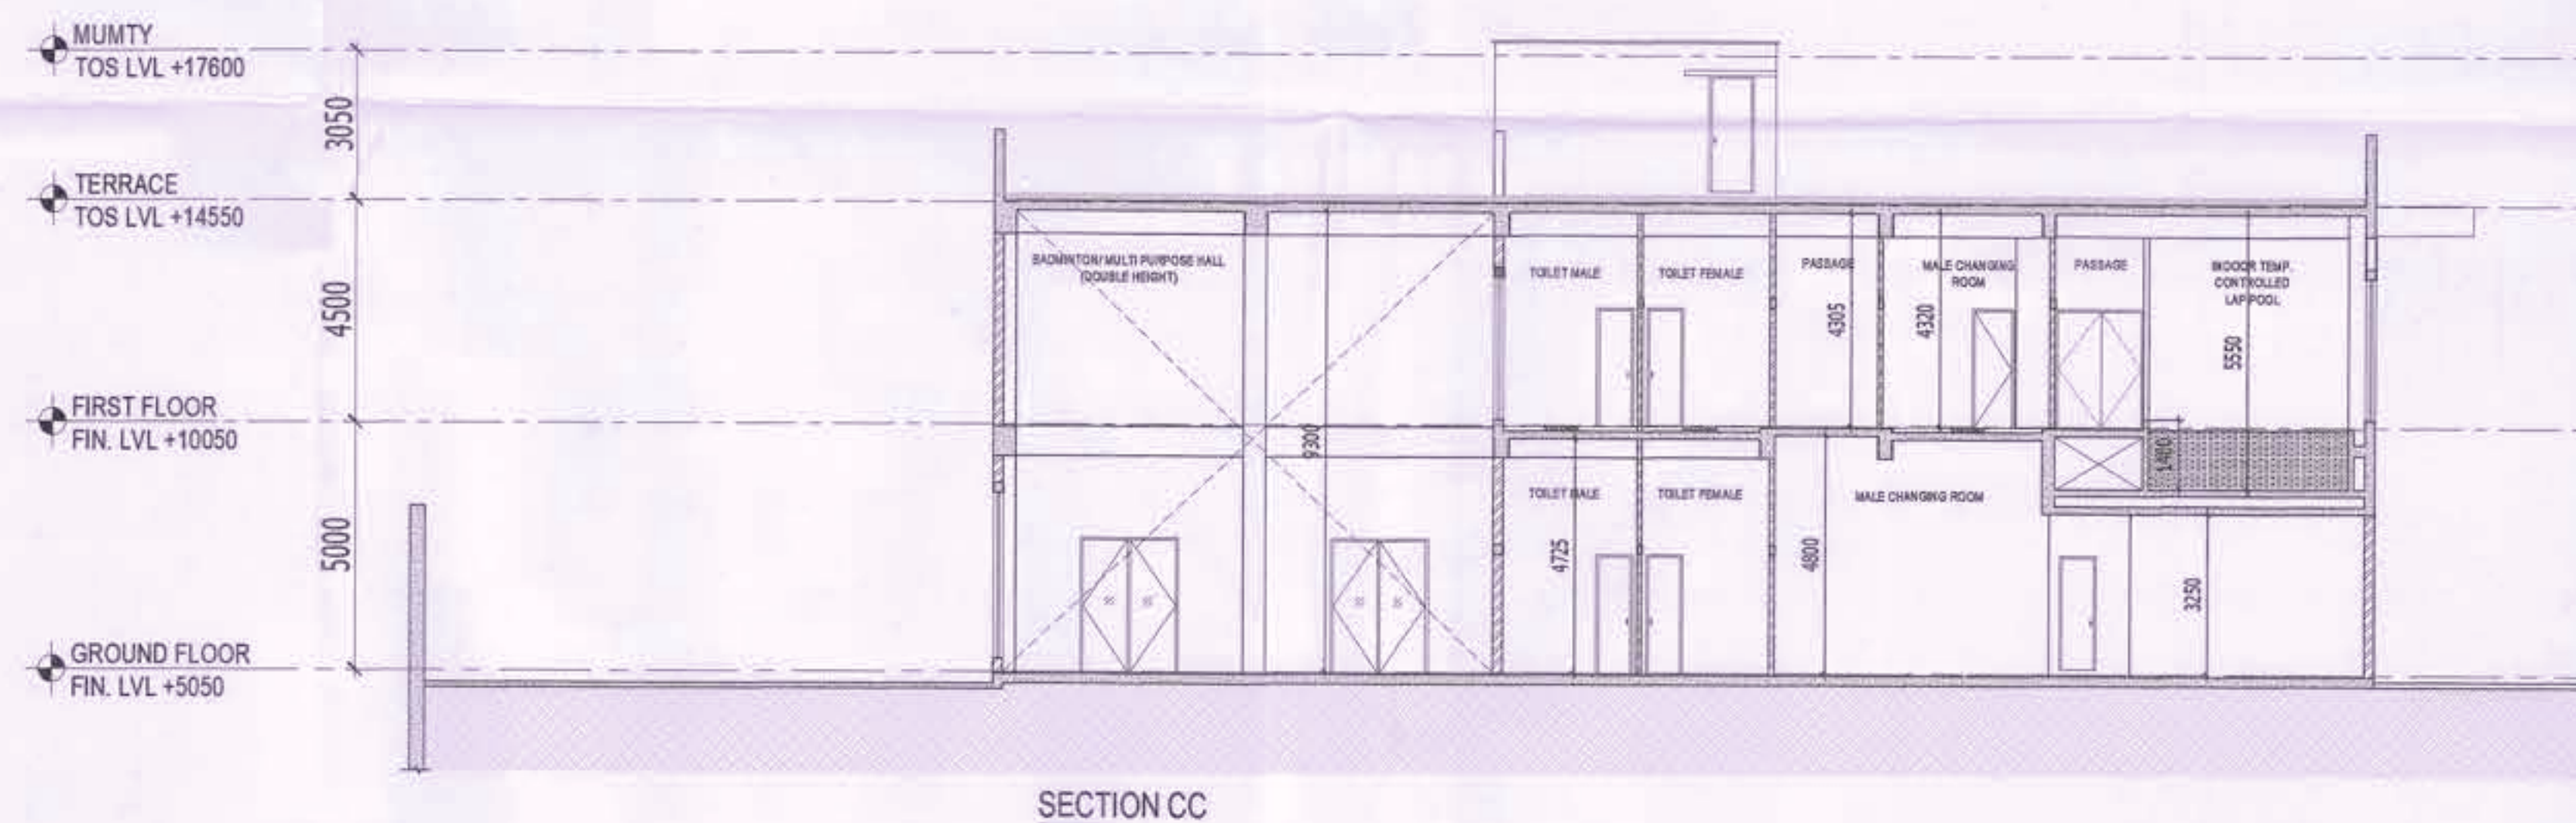
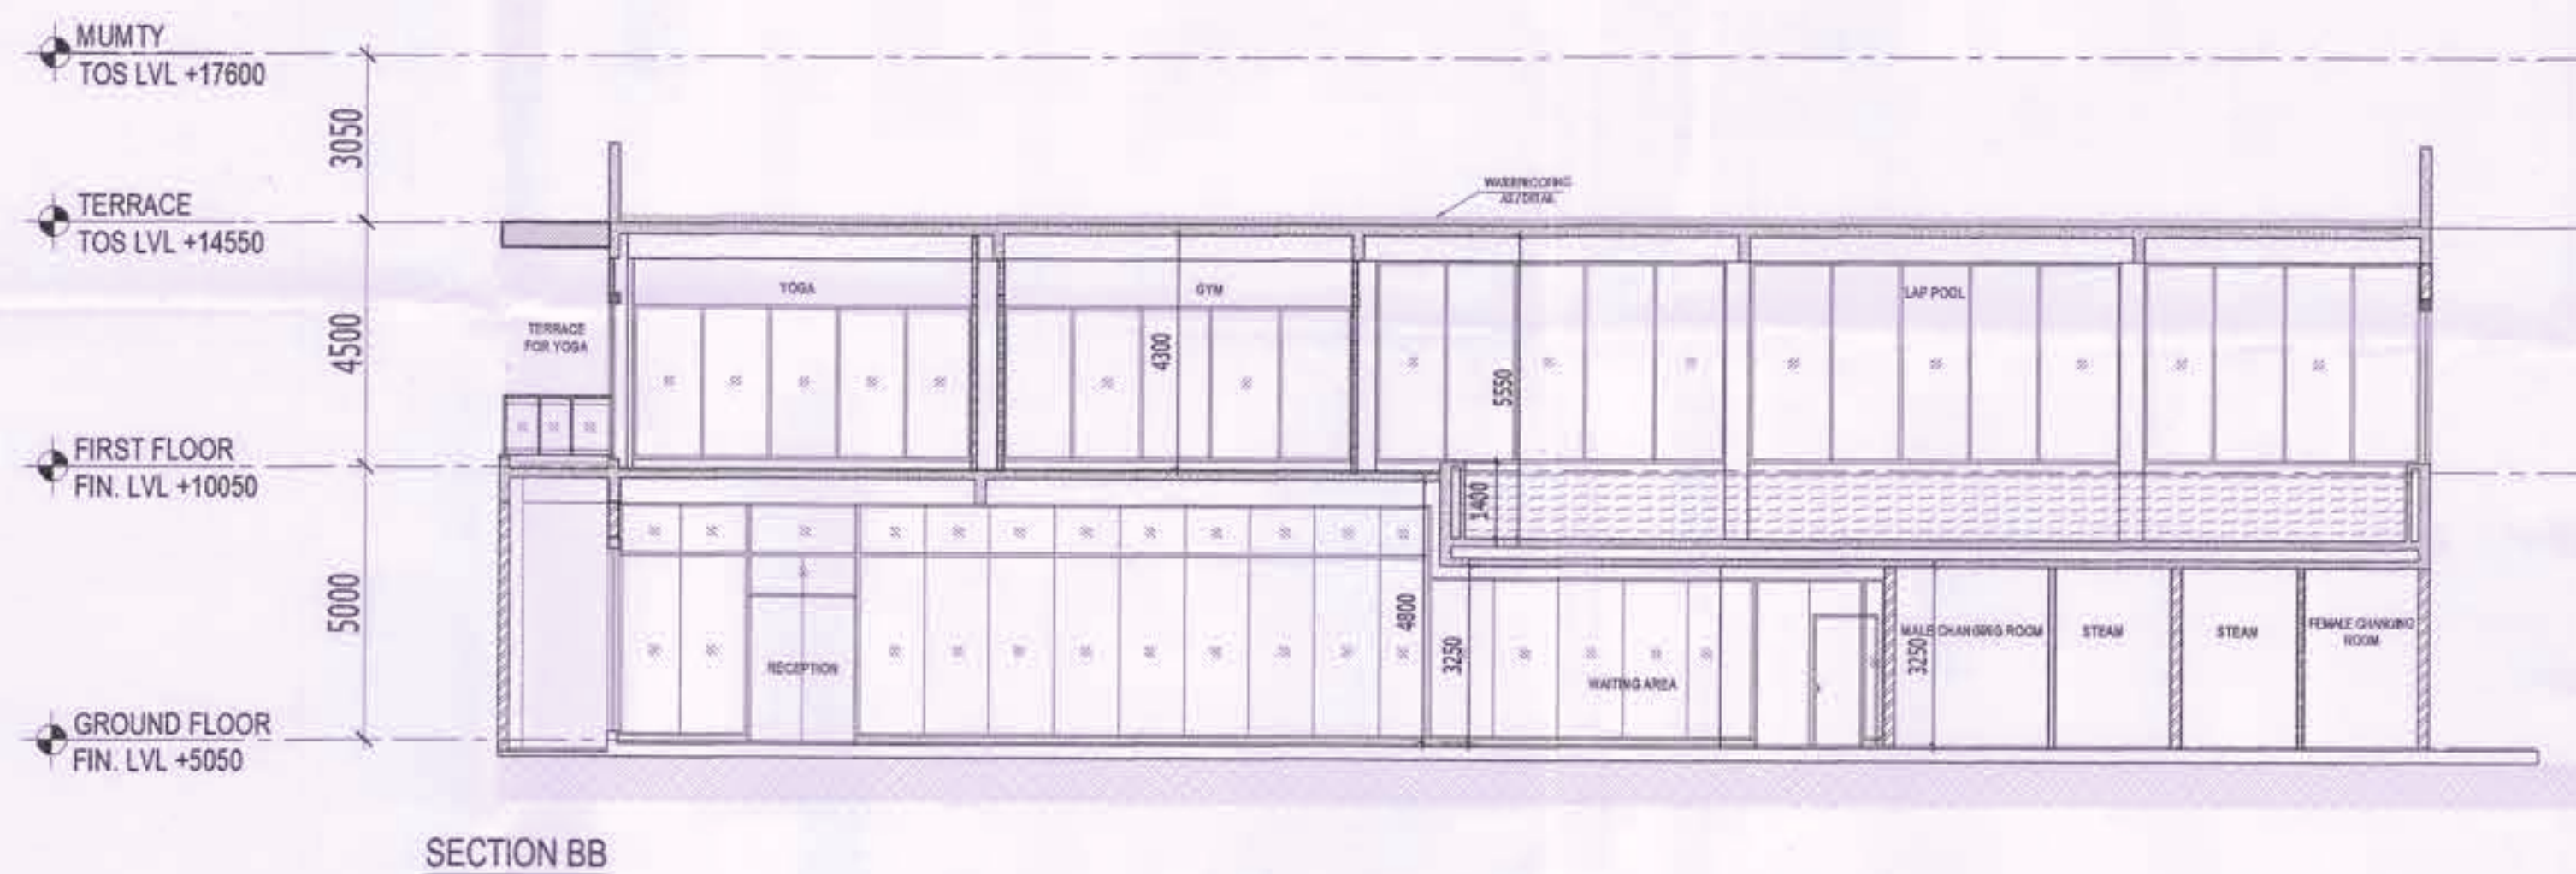


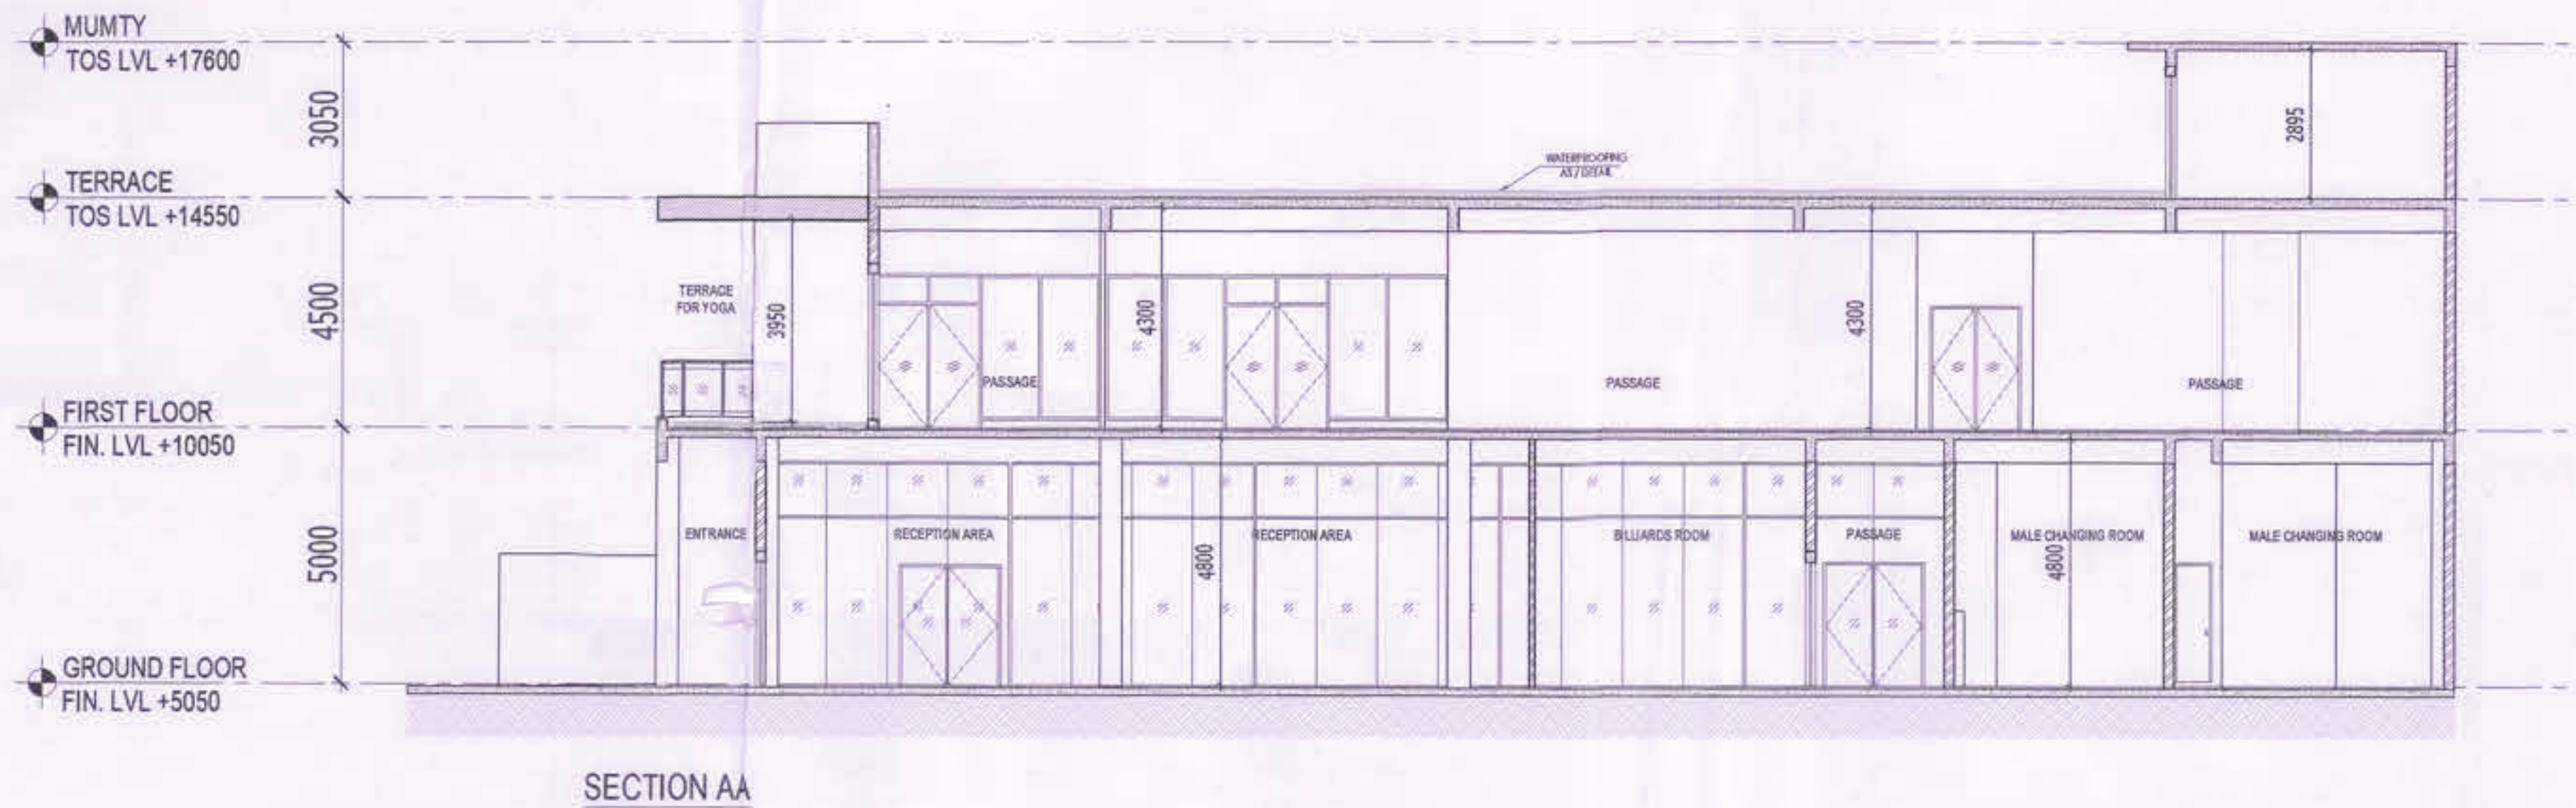

TO BE READ WITH THIS OFFICE
MEMO NO.: 6681
DATED: 22.02.2024


This is a "PROVISIONAL BUILDING PLAN" approved only for the purpose of inviting Objections from the general public.

DTP (HQ) *[Signature]*
S.T.P. (HQ) Member Secretary B.P.A.C.
S.T.P. (HQ) Member B.P.A.C.
S.T.P. (HQ) Chairman B.P.A.C.
Compliant Architect *[Signature]*
JD, PA, A.T.P.

DTP (HQ) JD(HQ) Ram Avtar Bassi

S.NO.	TYPE	WIDTH	HEIGHT	CLL LEVEL	LINTEL LEVEL
DOOR					
1	D	2000	2400	+00	2400
2	D1	900	2400	+00	2400
3	D2	900	2400	+00	2400
4	D3	750	2300	+100	2400
5	D4	750	2400	+00	2400
6	D5	1200	2400	+00	2400
7	D6	800	2400	+00	2400
8	D7	1280	2400	+00	2400
9	GD1	2000	3000	+00	3000
10	GD2	1800	2400	+00	2400
FIRE DOOR					
1	FD	1200	2300	+100	2400
2	FD1	900	2300	+100	2400
3	FD2	2000	2400	+00	2400
DOOR + WINDOW					
1	JDW	AS PER ELEVATION	+150	4000	
WINDOW					
1	W	1000	2300	+200	2400
2	W1	2000	2800	+200	3000
3	W2	1500	2800	+200	3000
4	W3	2000	2200	+200	2400
VENTILATOR					
1	V	1200	900	+2100	2400

ARCHITECTS:-
C. P. KUKREJA ARCHITECTS
ASHIRWAD BUILDING
D-1, GREEN PARK,
NEW DELHI - 110016,
PHONE:- 26863953 FAX:- 26865770,
EMAIL:- cpka@cplkukreja.com

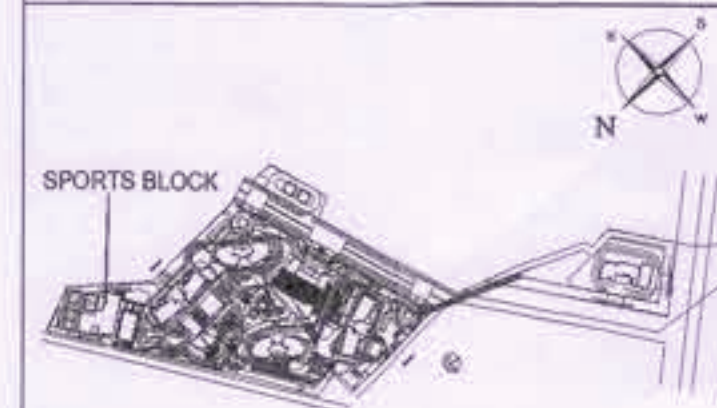

KEY PLAN

SUBMISSION DRAWINGS

REVISED BUILDING PLAN FOR GROUP HOUSING COLONY BEING DEVELOPED OVER LAND ADMEASURING 12.356 AC SITUATED IN SECTOR-2, GWAL PAHAN SARI, HARYANA, UNDER LICENSE NO. 98 OF DATED 11.11.2011, BY ADANI INFRASTRUCTURE AND DEVELOPER PRIVATE LIMITED.

OWNER'S SIGN	ARCHITECT'S SIGN
<i>[Signature]</i>	<i>[Signature]</i>
SCALE 1:100	DATE DECEMBER
DRAWING TITLE SPORTS BLOCK SECTIONS	