


 S.T.P. (HQ)
 Member Secretary
 B.P.A.C.

 S.T.P. (G)
 Member
 B.P.A.C.

 S.T.P. (R)
 Chairman
 B.P.A.C.

 DTP (HQ)

 ATP (HQ)

 Ram Avtar Bassi
 JD (HQ)

 JD.

 P.A.

 A.T.P.


 S.T.P. (HQ)
 Member Secretary
 B.P.A.C.

 S.T.P. (G)
 Member
 B.P.A.C.

 S.T.P. (R)
 Chairman
 B.P.A.C.

 DTP (HQ)


 ATP (HQ)

 Ram Avtar Bassi
 JD (HQ)


 JD.

 P.A.


 A.T.P.

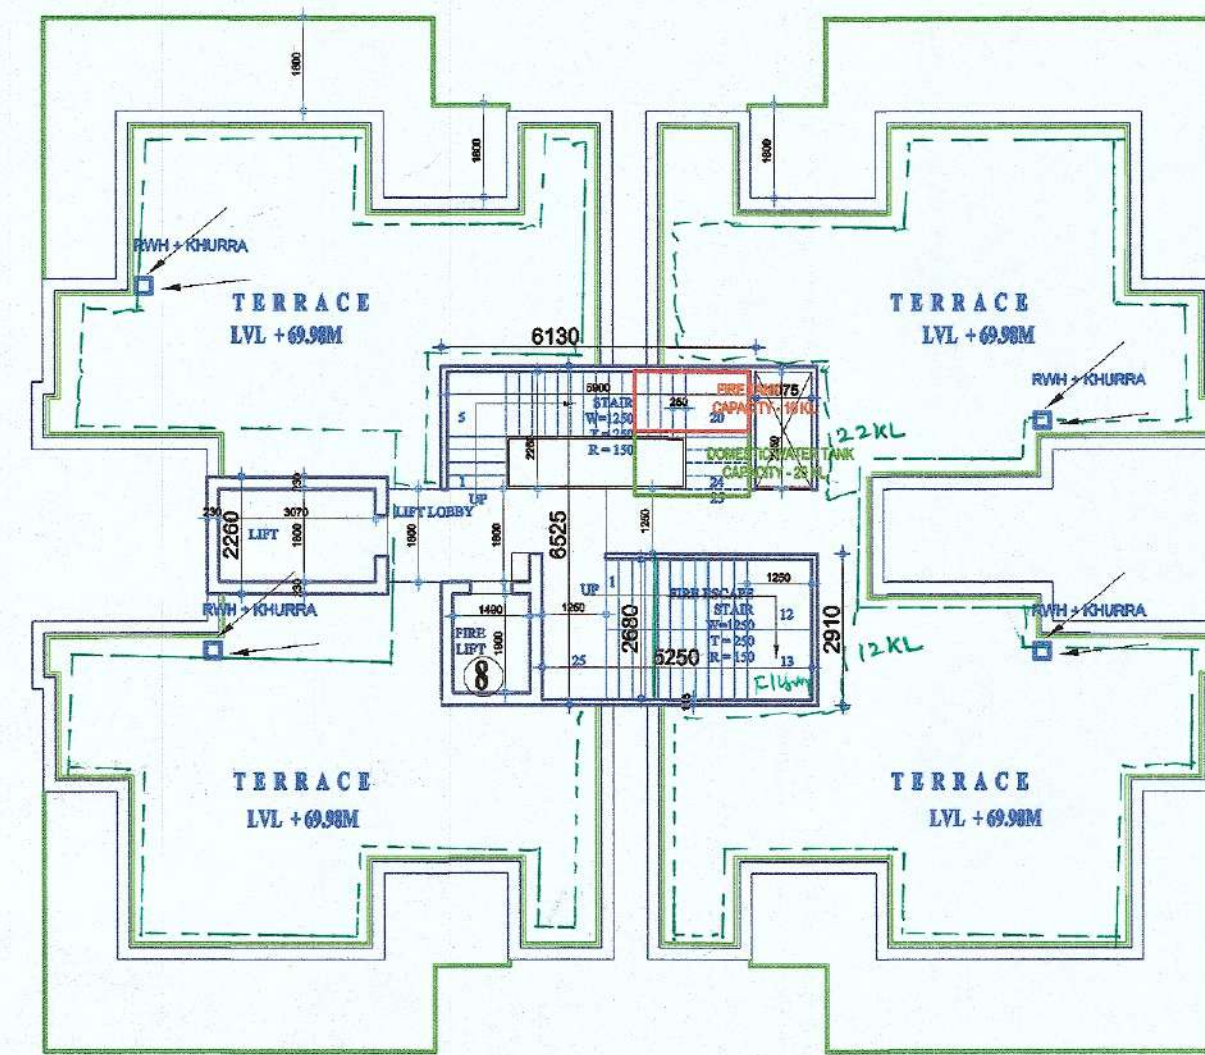



TERRACE PLAN
Applicable on Tower(s) - 1,2,3,4,6 & 7

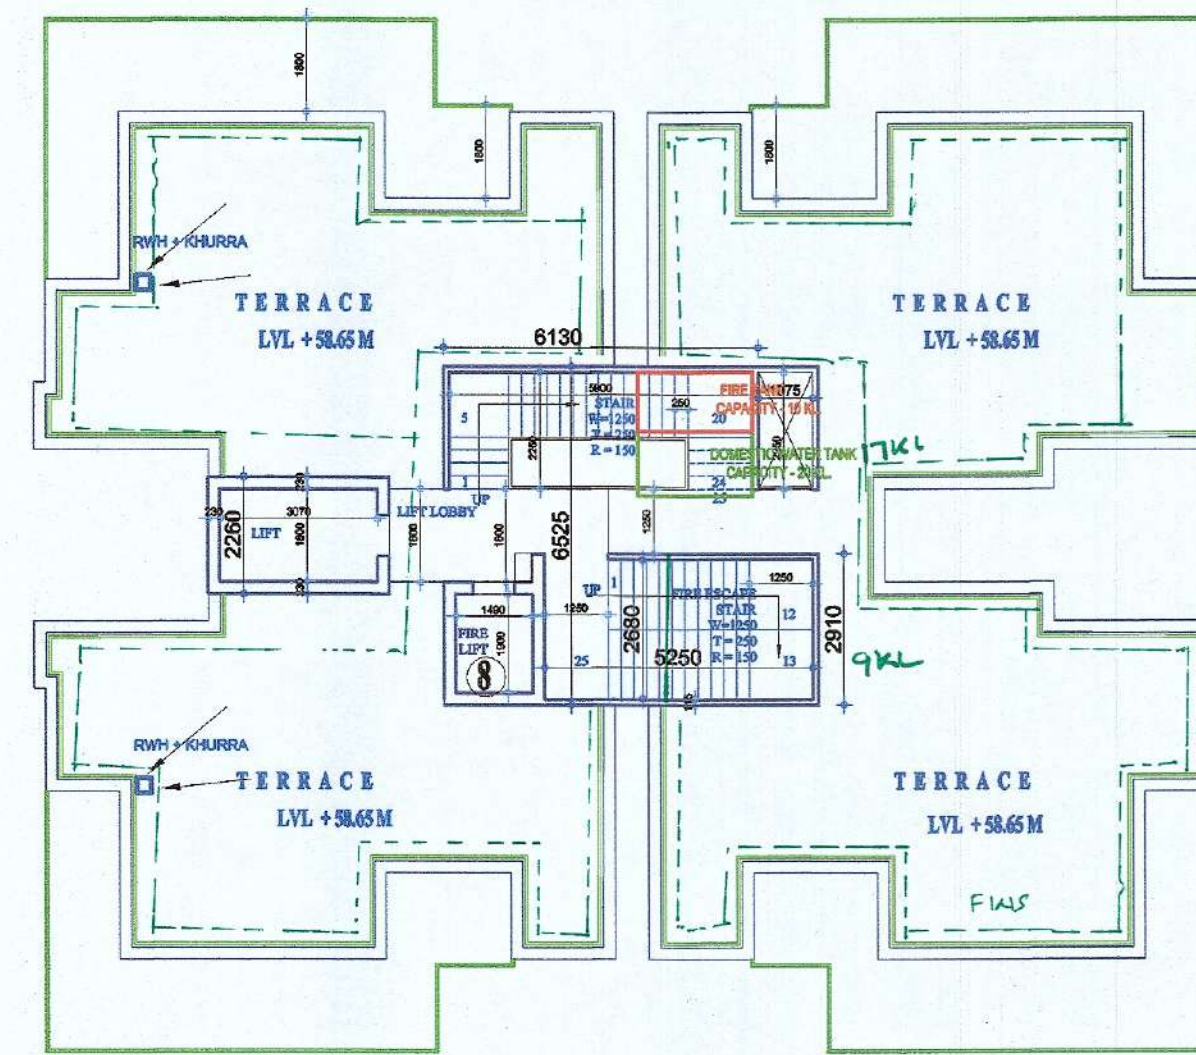


TERRACE PLAN
Applicable on Tower - 5

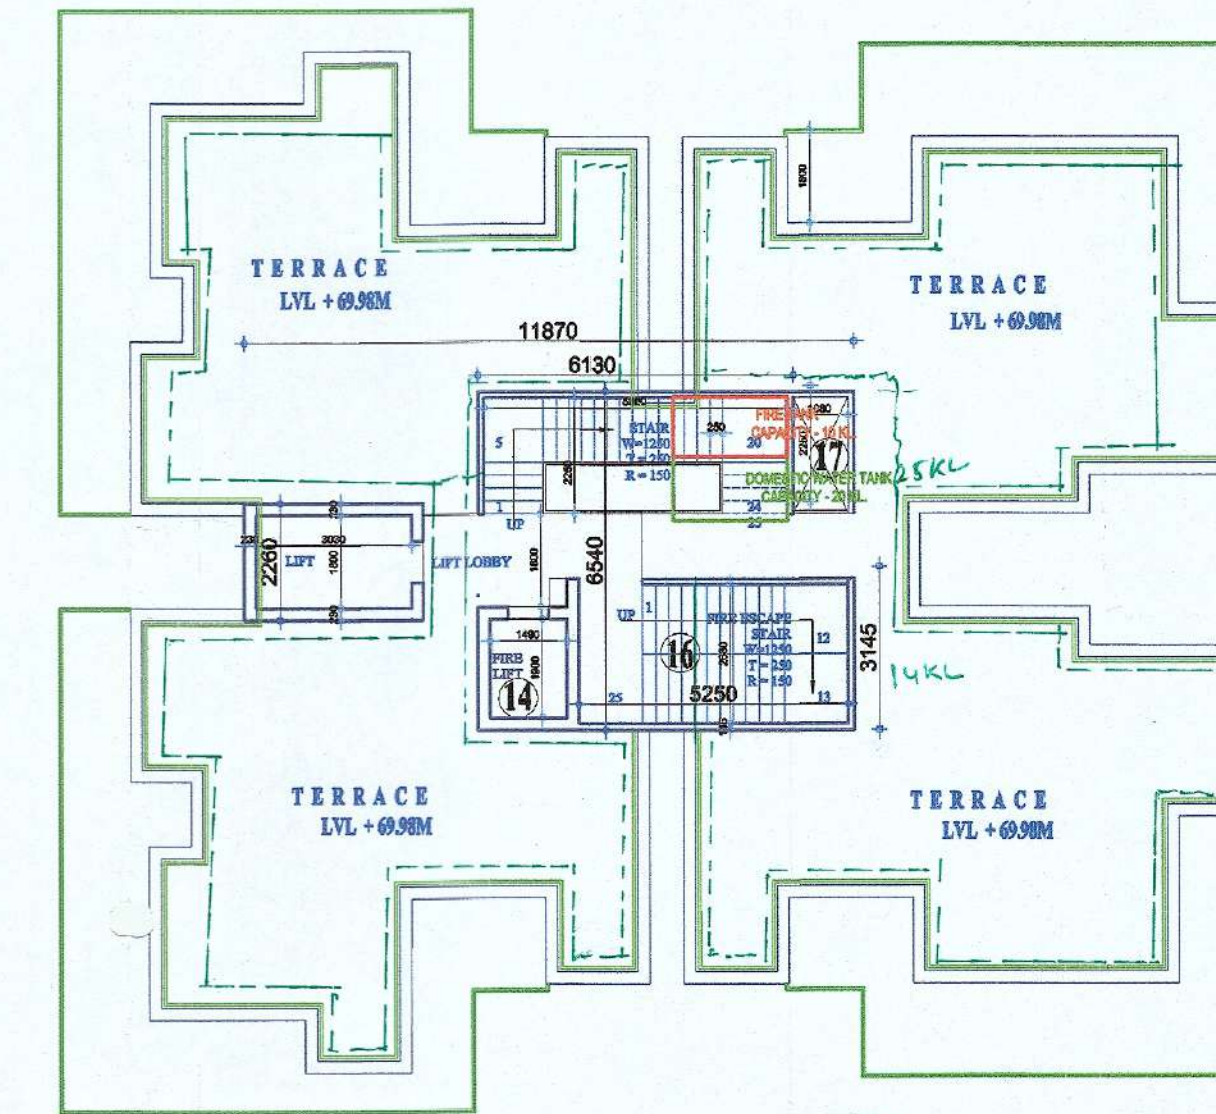

TERRACE PLAN
Applicable on Tower(s) - 8 & 9

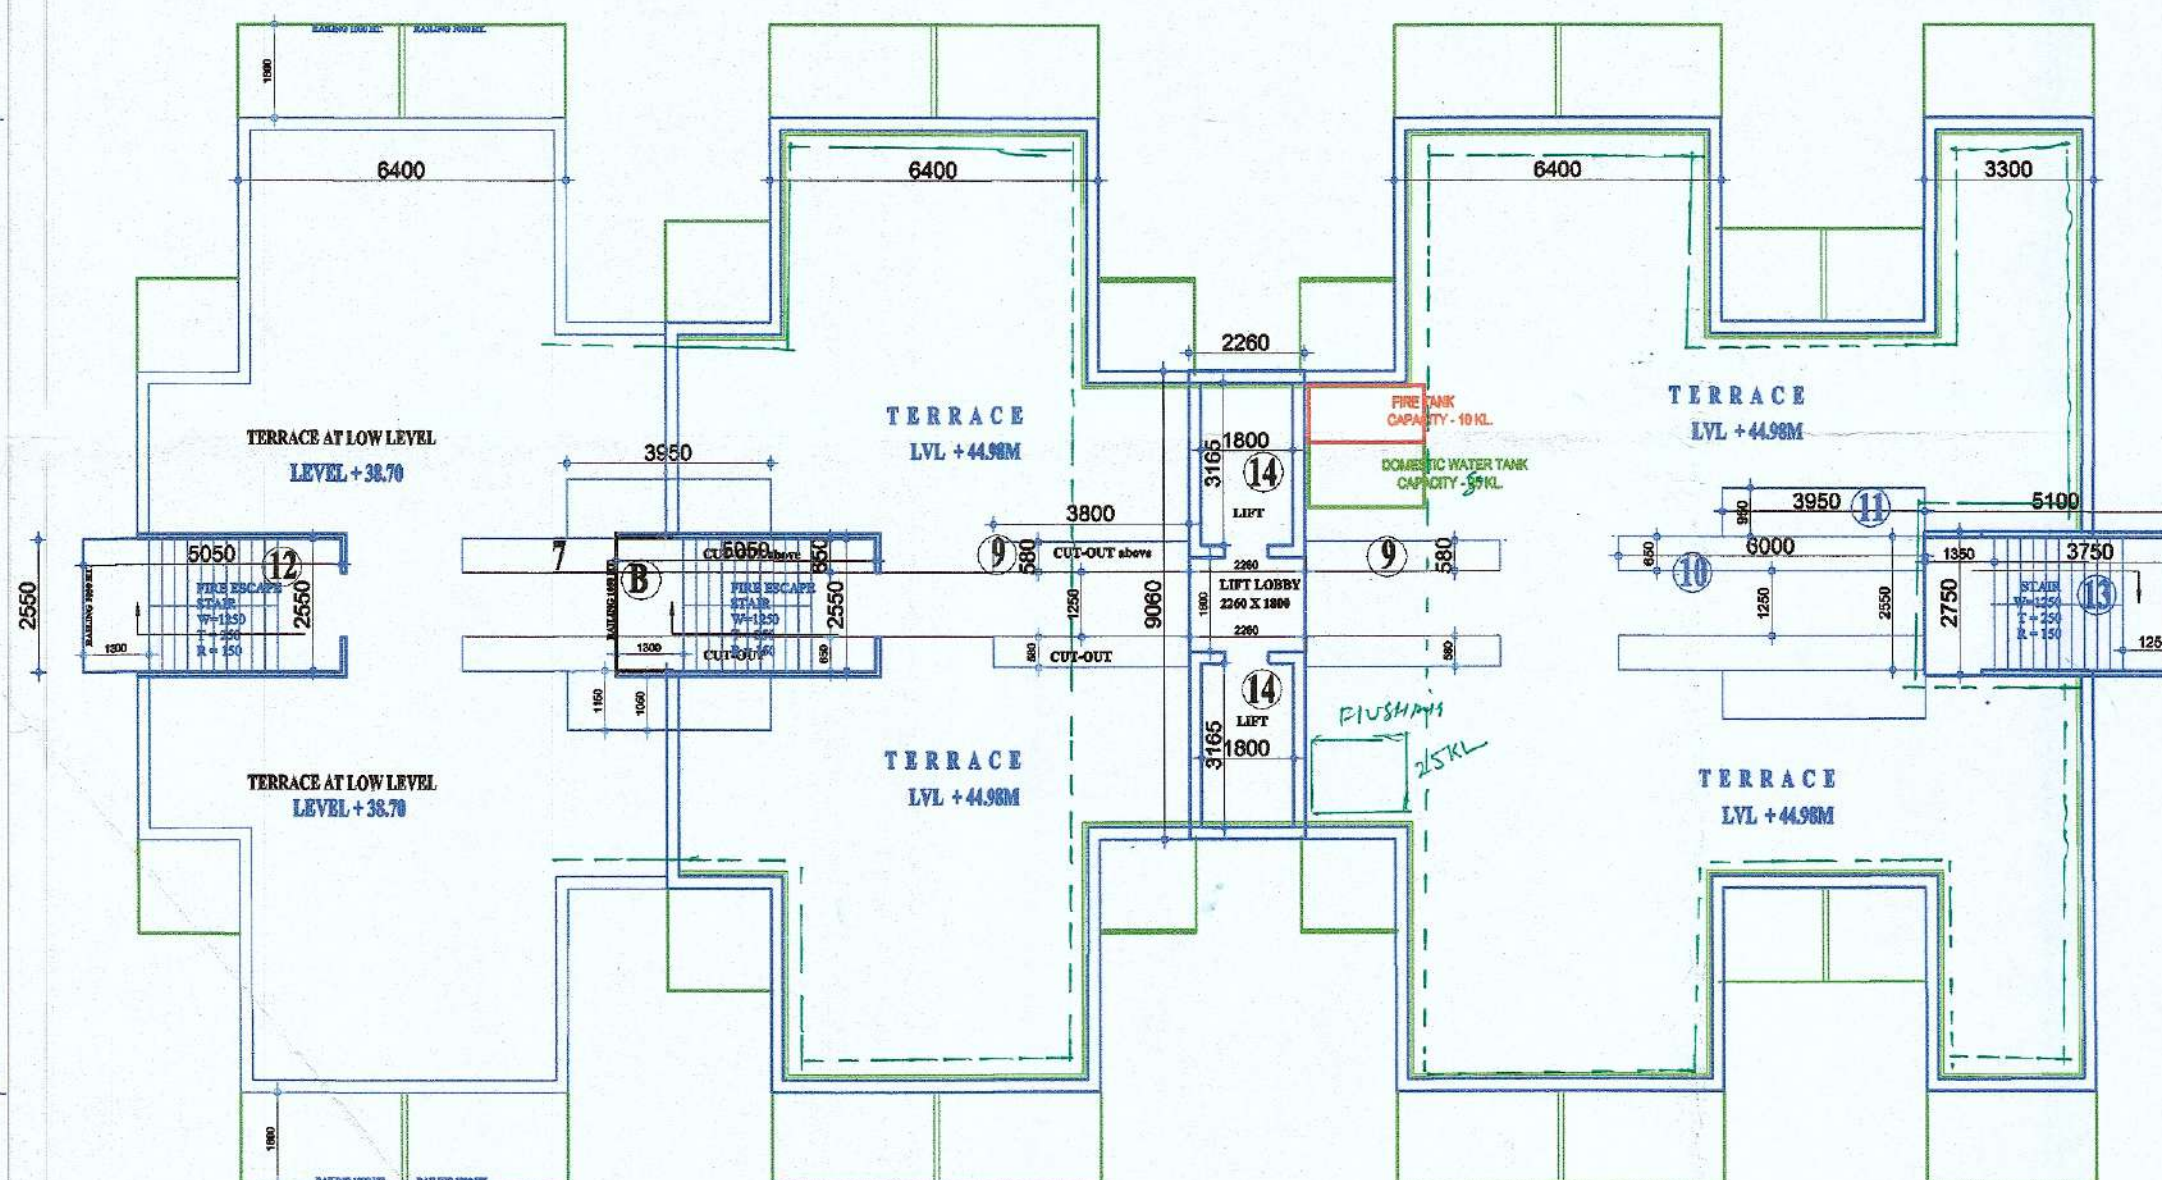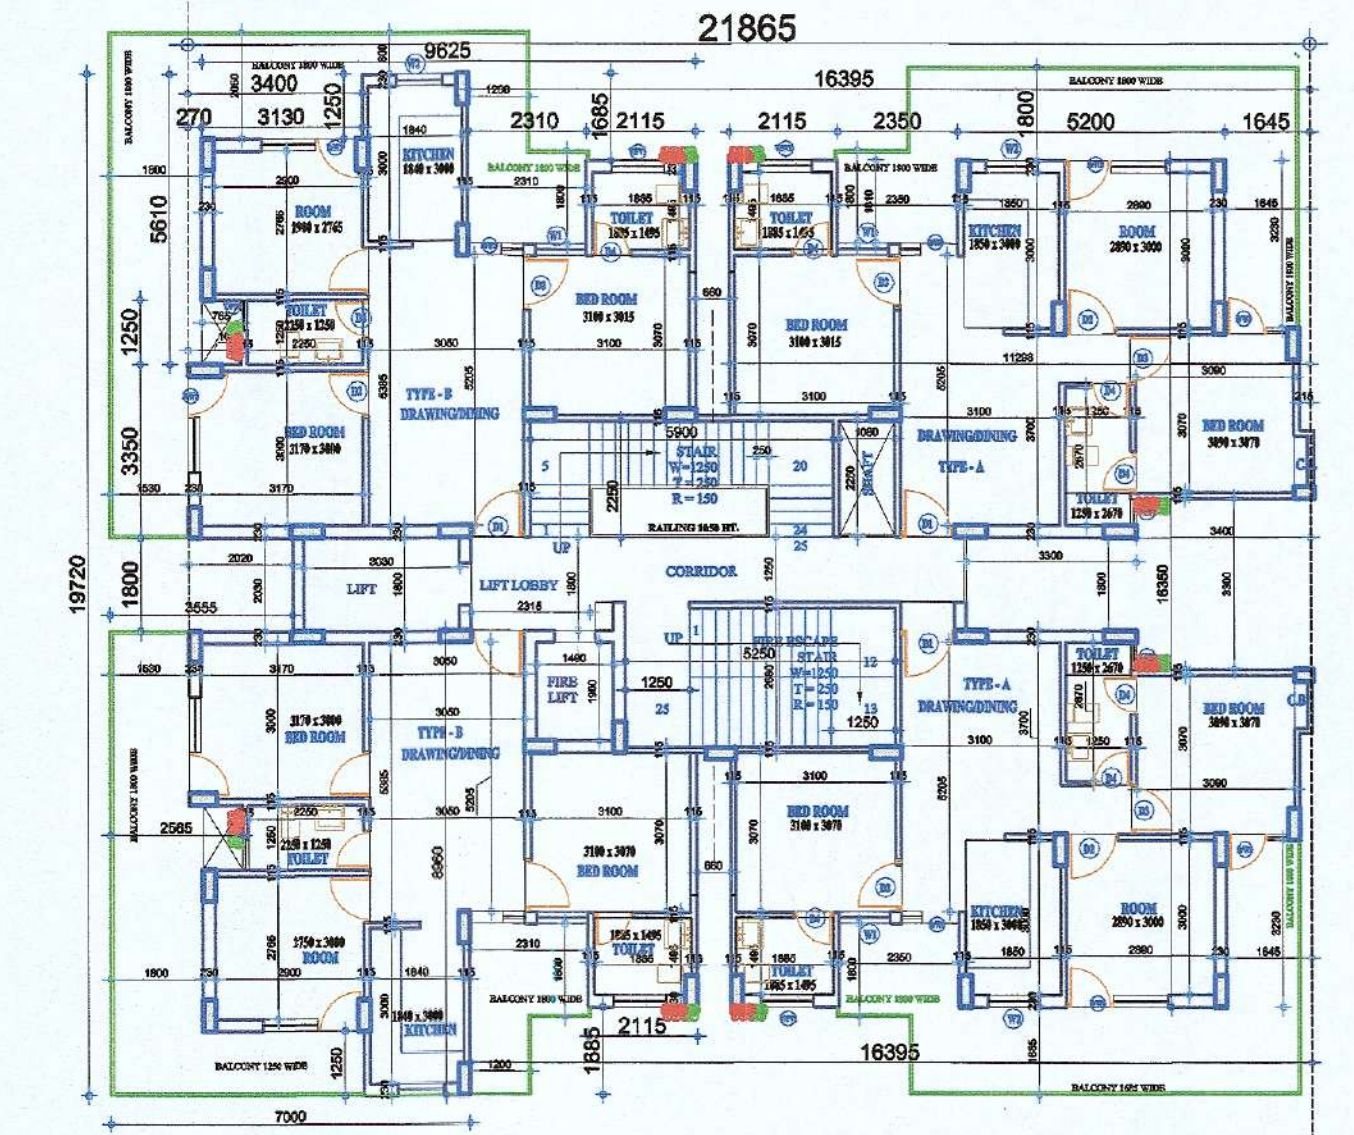

TERRACE PLAN
Applicable on Tower - 10

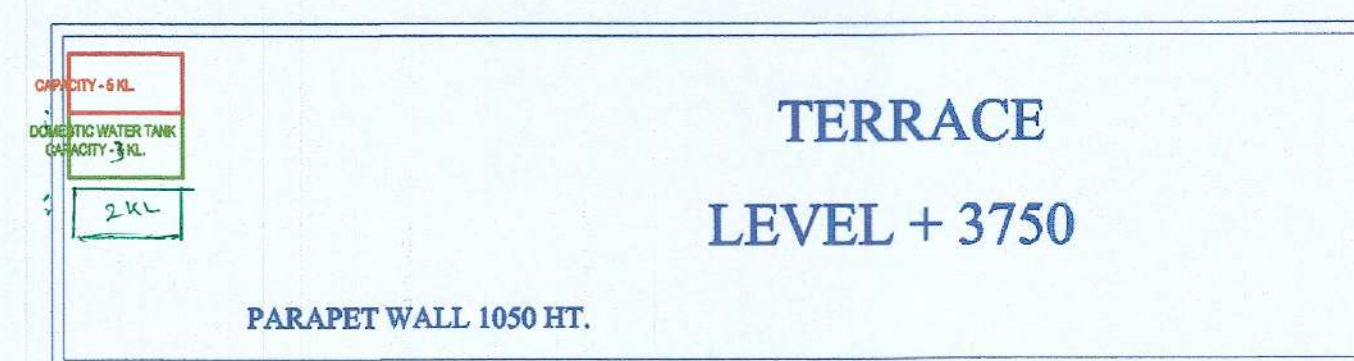


TERRACE PLAN, COMMERCIAL BLOCK "D"



TERRACE PLAN, COMMERCIAL BLOCK "A"



TERRACE PLAN, COMMERCIAL BLOCK "C"

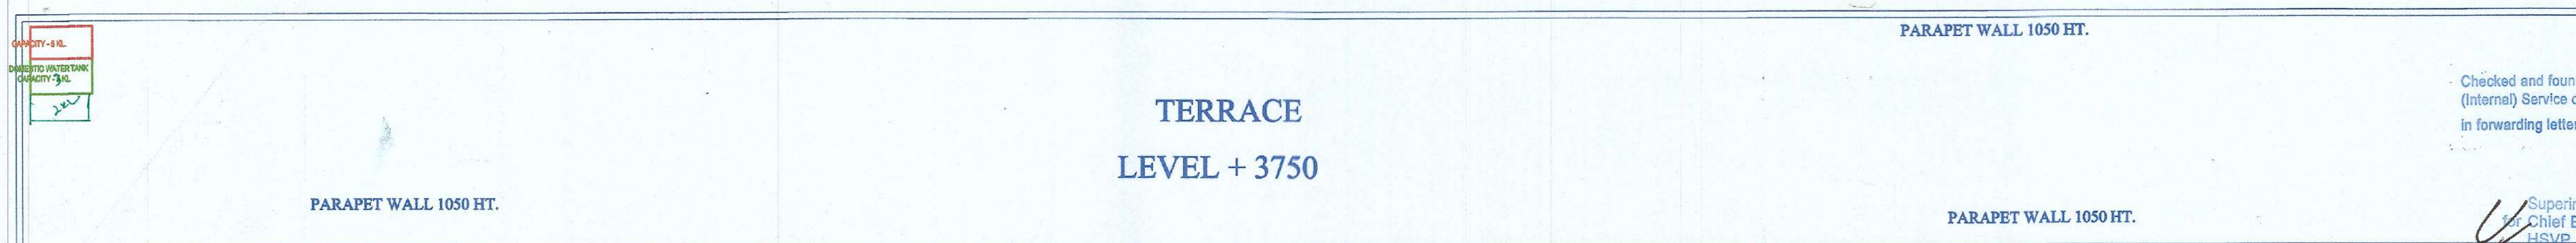

TERRACE PLAN, COMMERCIAL BLOCK "B"

SYMBOL	DESCRIPTION	
	SOL. PIPE LINE	① 100 Ø SOL. / WINT. PIPE ② 100 Ø WATER WASTER / HEAT. PIPE
	WASTE PIPE LINE	③ 75 Ø WASTI-EMPVACHAGE PIPE ④ 100 Ø COLD WATER DOWNSPARGE PIPE ⑤ 100 Ø RAIN WATER PIPE ⑥ 100 Ø RAIN WATER PIPE
⑦ F.D.	FLOOR DRAIN Ø90x50mm WITH GRATING	⑦ FLUSH WATER DOWNSPARGE PIPE ⑧ FLUSHING TANK RISER ⑨ DOMESTIC TANK RISER
⑩ F.T.	FLOOR TRAP Ø90x50mm WITH 125mm GRATING	⑩ HOT WATER ⑪ HOT WATER SUPPLY RETURN
	F.H.C.	
	FIRE HOSE CABINET	
	SPRINKLER LINE	
	CWS	
	F	
	FIRE LINE	
	ARV	
	AIR RELEASE VALVE	

Checked and found ok for Public Health
(Internal) Service only subject to comments in
in forwarding letter No. 105400 DV 2514)24

Superintending Engineer (HQ)
for Chief Engineer-I
HSVP Ranchkula

SANCTIONED
TO BE READ WITH THIS OFFICE
MEMO NO.:
DATED:

5	TERRACE PLAN, TOWER -1 to 10 & Commercial blocks
	DDT (Q) Member BPAC
	ARCH: RAKESH VASUDEVA MCAR REG. NO CA/94/17500 J-89, Gfl. Sec-84, Fbd. M: 9310112455, 9910913455
	For ADORE BUILDCON LLP
	Authorized Signatory
	ARCHITECT
	AUTH. SIGNATORY/OWNER
Project	GROUP-HOUSING,SECTOR -2 & 35, SONHA, GURUGRAM.
Provision	M/s. ADORE BUILDCON LLP. 1F, 22 - 26, OZONE CENTER, SEC-12, FBD.
Planner	PLANNERS CLUB 75, Nehru, pos, Faridkot (75-380027369, contactclub@gmail.com)
	Master planning Housing program Vacation Project management
PROPOSED BUILDING PLAN OF AFFORDABLE GROUP - HOUSING SCHEME, AREA MEASURING 6.76875 Acs. (License No. 51 of 2024) FALLING IN SECTOR - 1 & 35, SONHA, GURUGRAM, M/s. ADORE BUILDCON LLP.	