




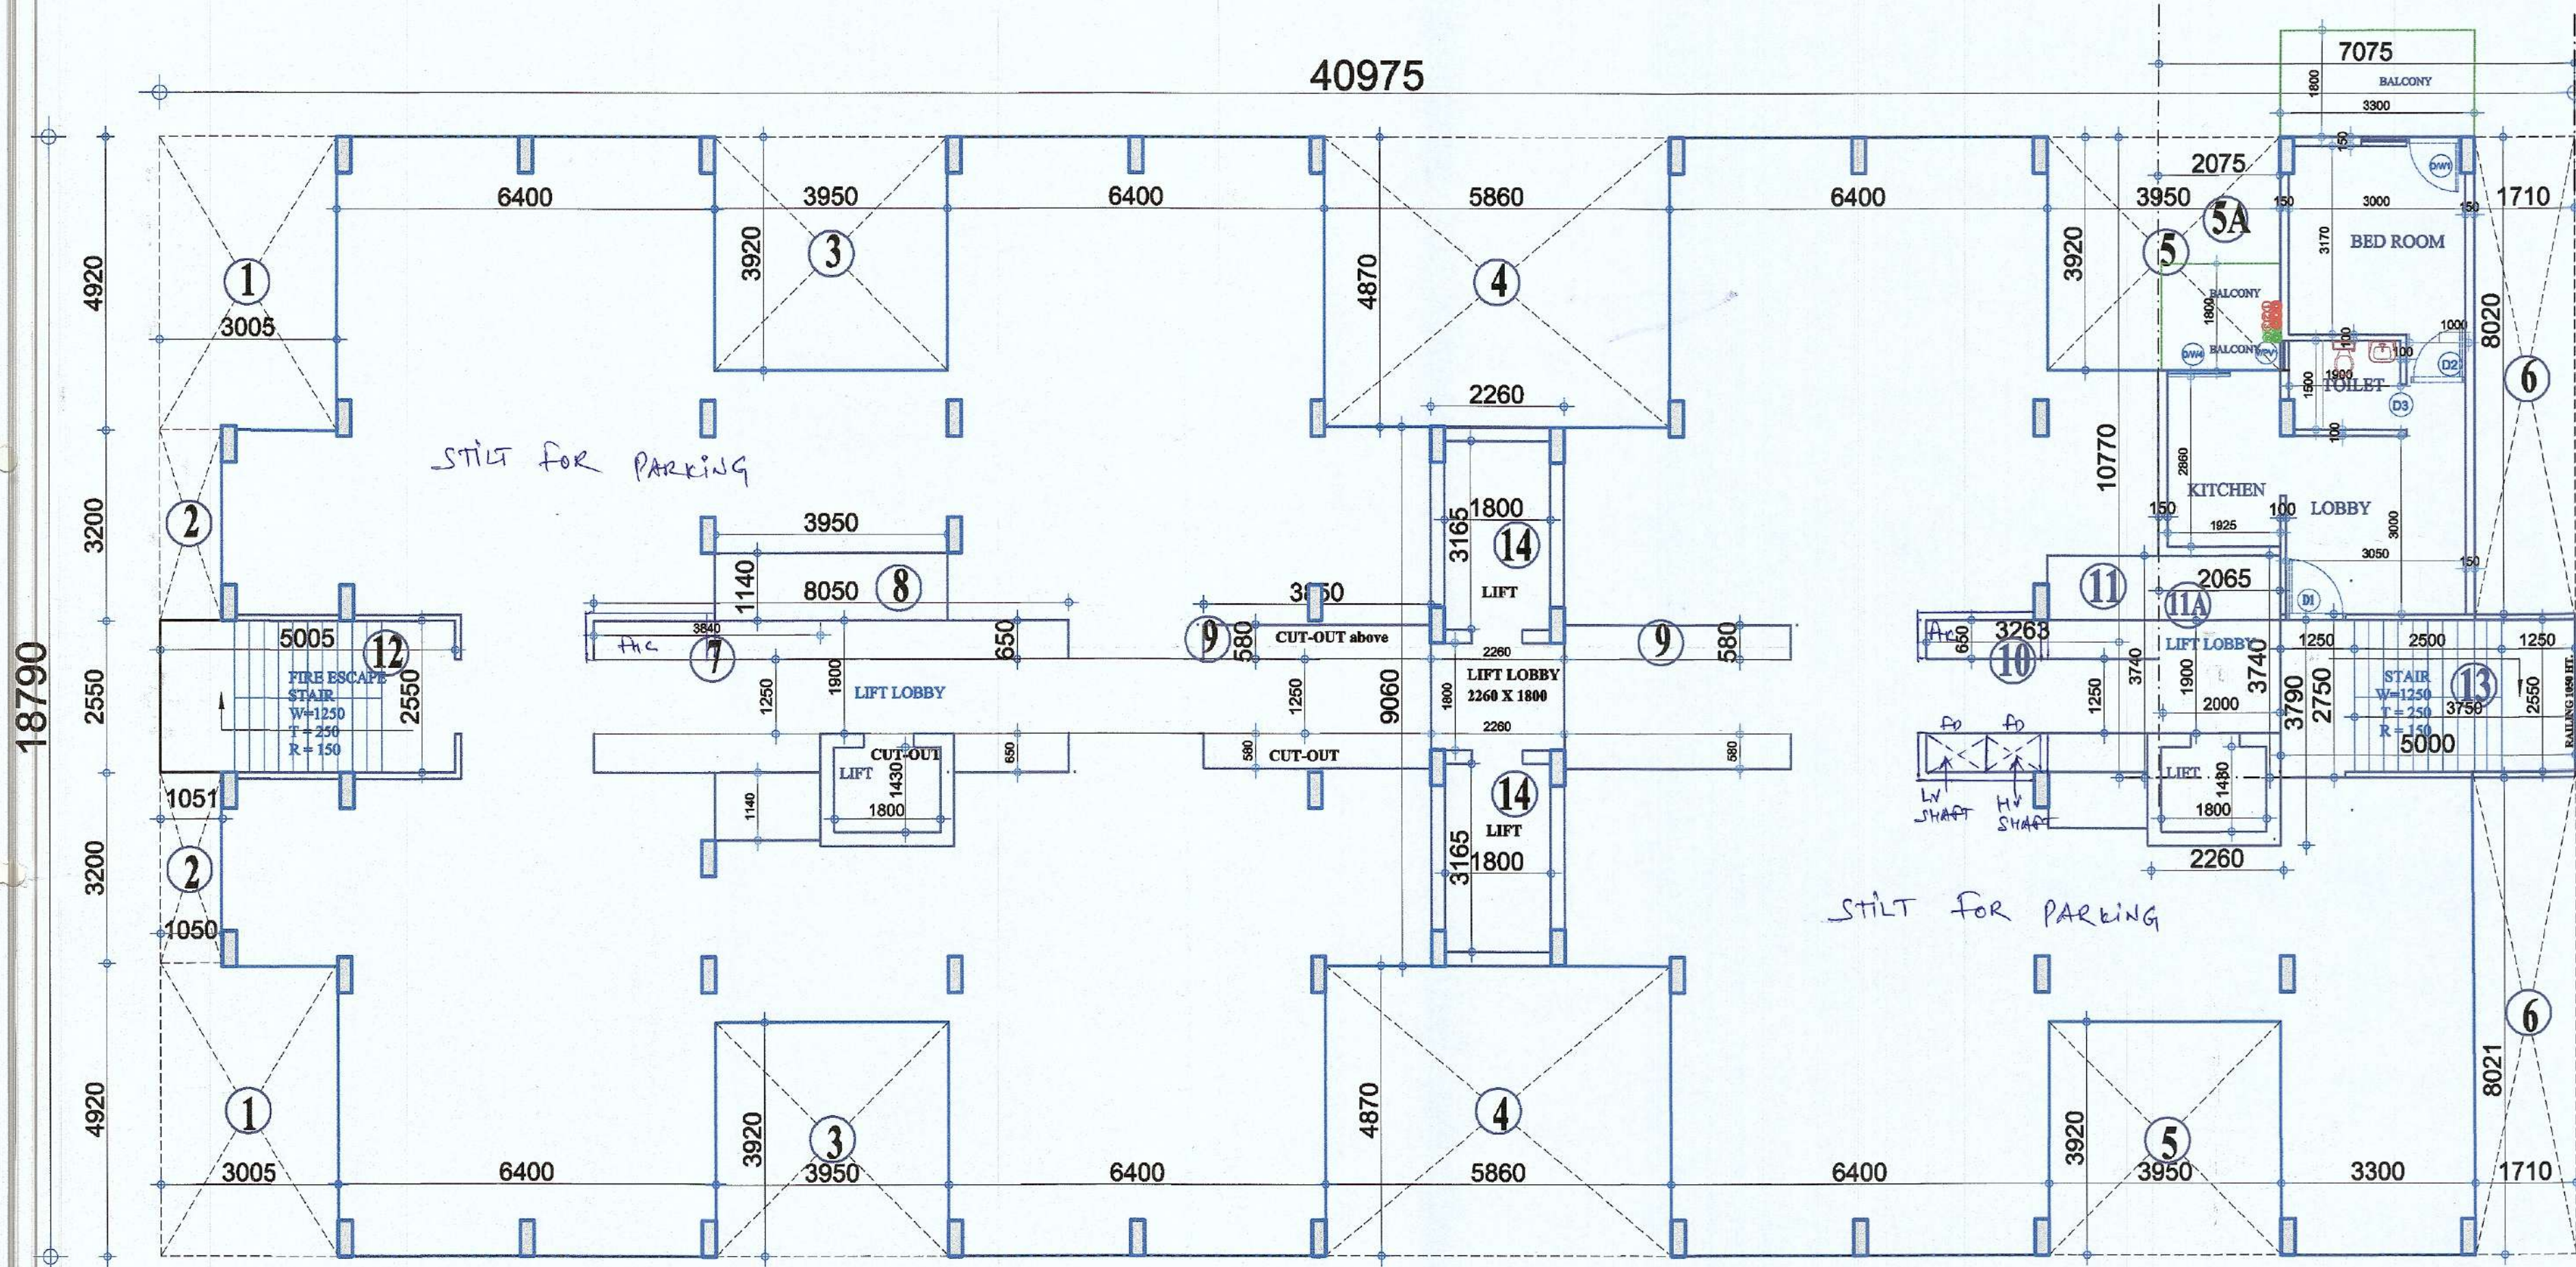

STILT/GROUND FLOOR PLAN

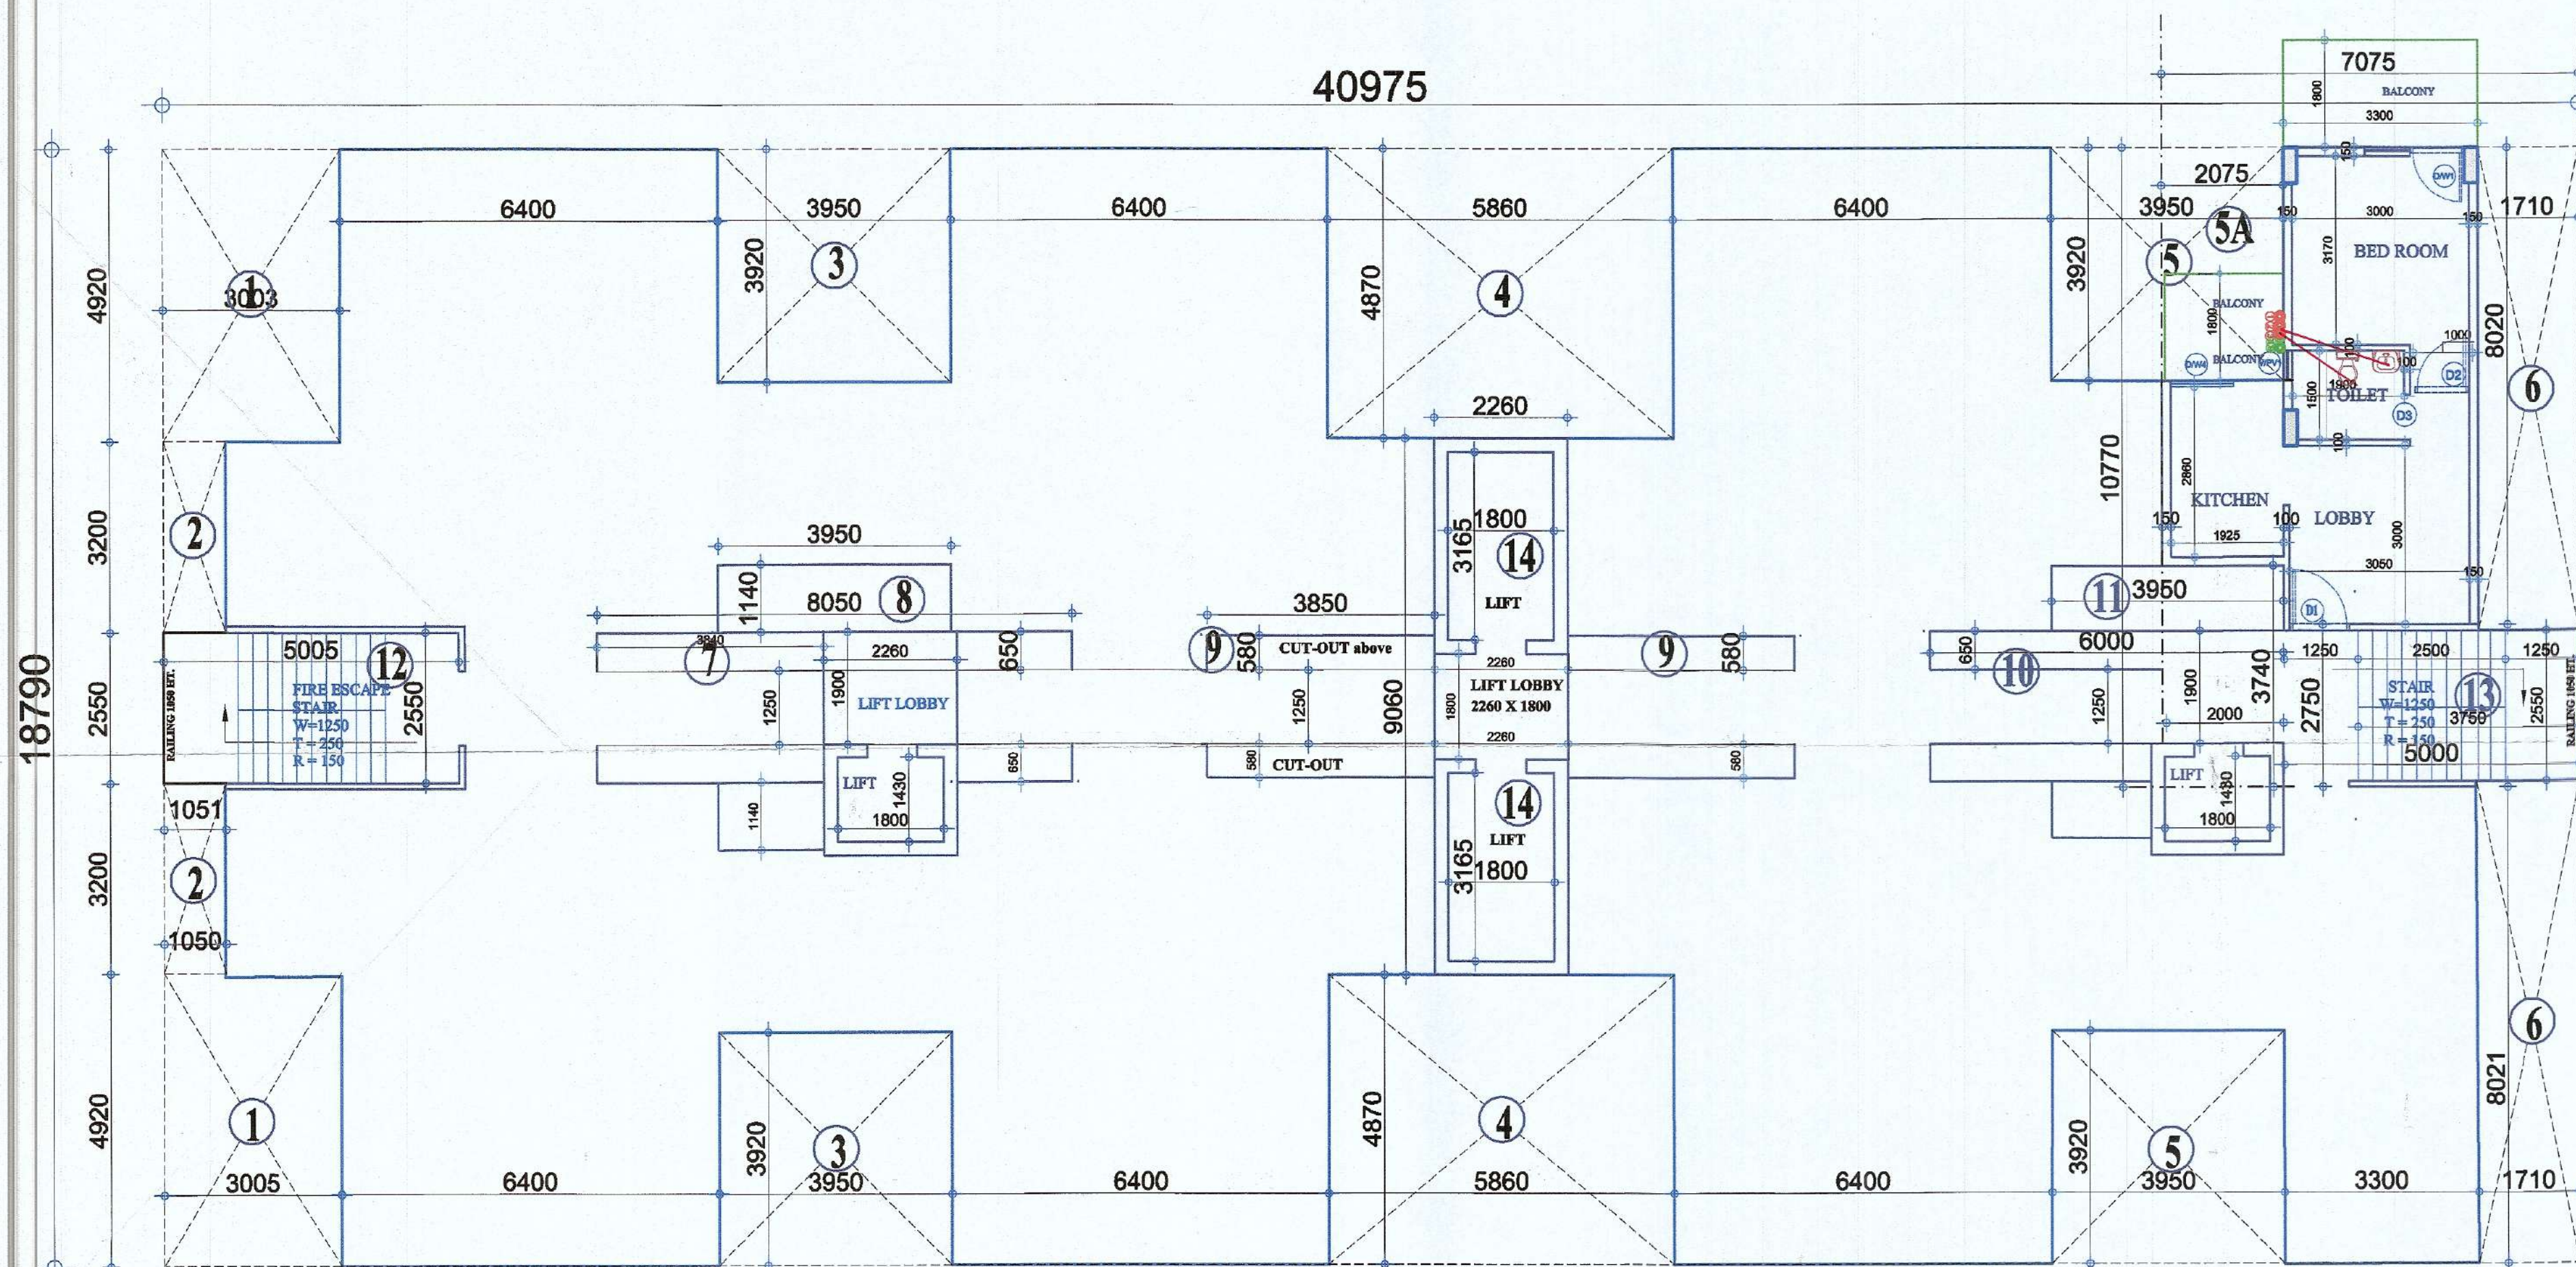


AREA DETAIL

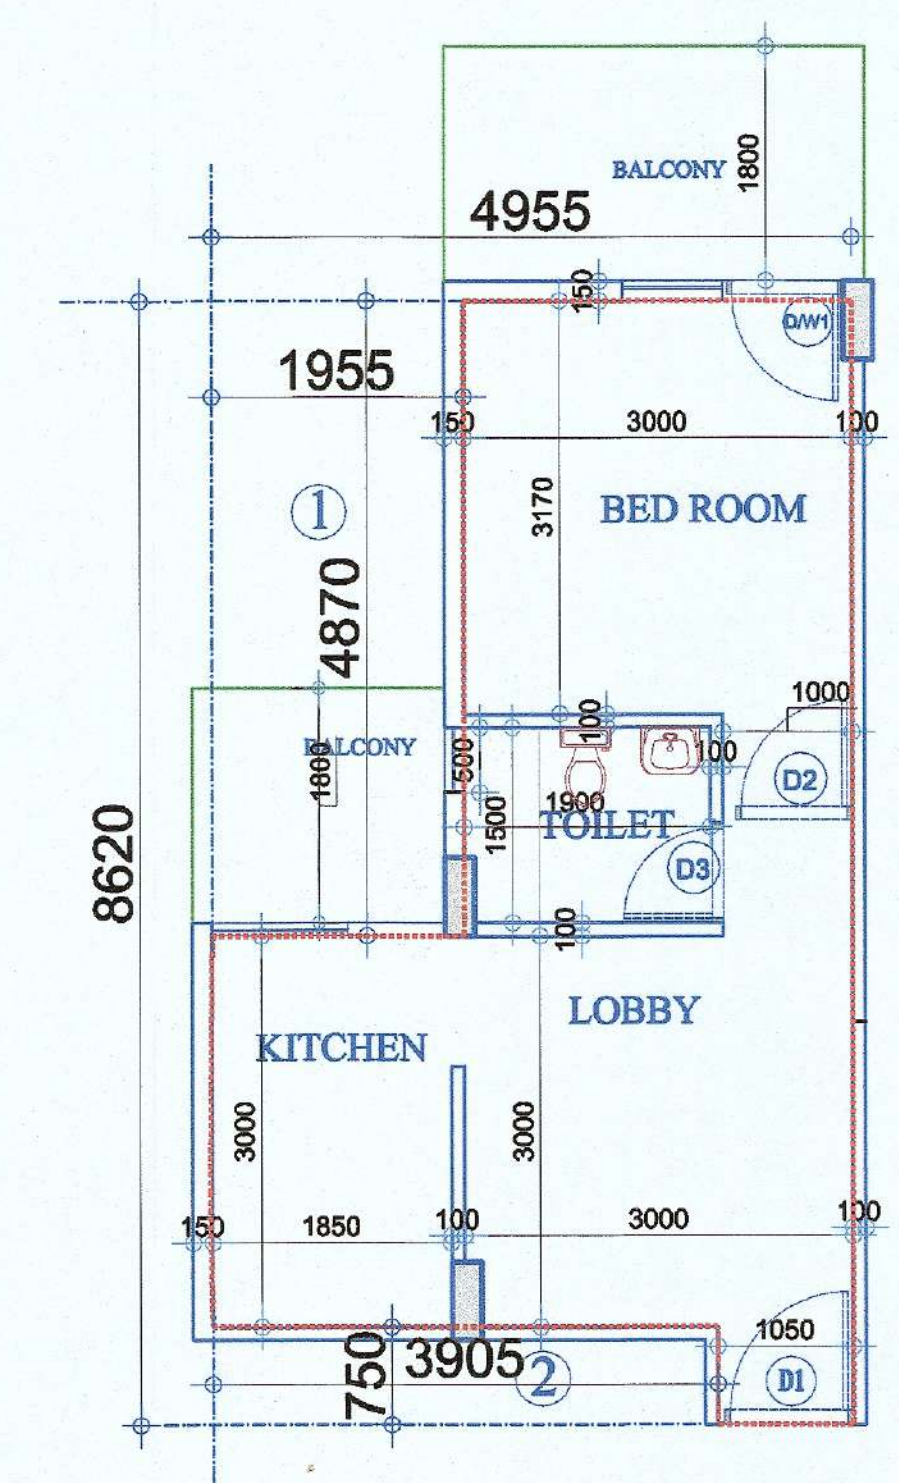

1 BHK, TYPE - A

Area - 30.263 Sqm.
(Applicable on Tower - 10)

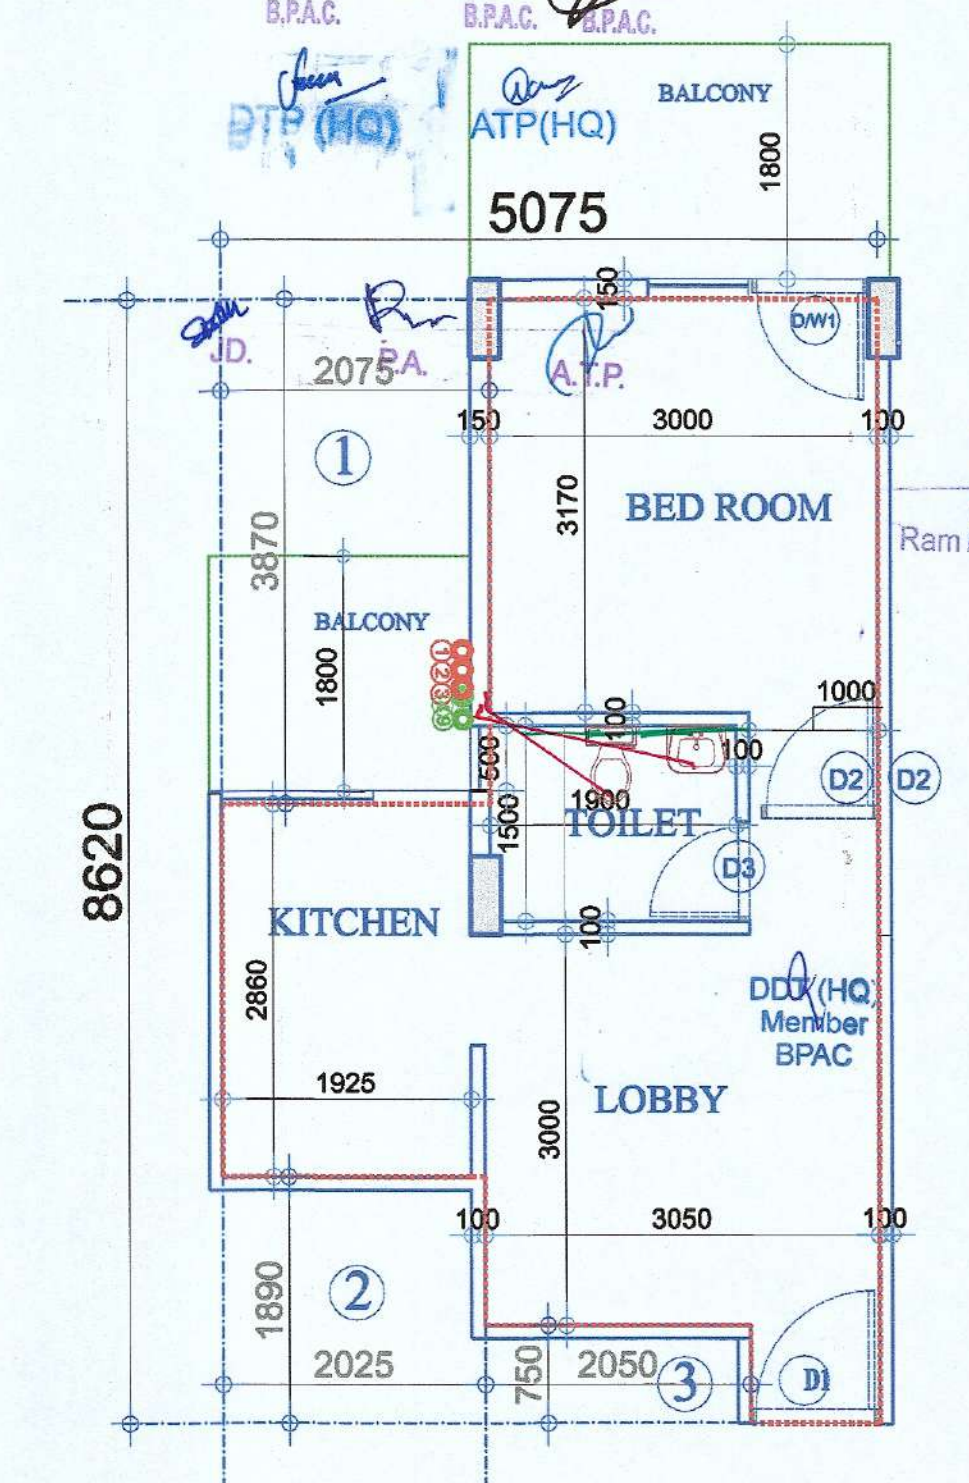

1 BHK, TYPE - B

Area - 30.352 Sqm.
(Applicable on Tower - 10)

CARPET AREA [1 - BHK] Type- A	
AREA DETAIL	
TOTAL CARPET AREA OF 1 BHK UNIT	
A - 1 to 2	Sqm.
A = 4.955 x 8.620 =	42.712
or 42.712 - 12.450 =	30.263
1 1.955 x 4.870 =	9.521
2 3.905 x 0.750 =	2.929
Total of 1 to 2	12.450

CARPET AREA [1 - BHK] Type- B	
AREA DETAIL	
TOTAL CARPET AREA OF 1 BHK UNIT	
A - 1 to 3	Sqm.
A = 5.075 x 8.620 =	43.747
or 43.747 - 13.395 =	30.352
1 2.075 x 3.870 =	8.030
2 2.025 x 1.890 =	3.827
3 2.050 x 0.750 =	1.538
Total of 1 to 3	13.395

Checked and found ok for Public Health
(Internal) Service only subject to comments in
In forwarding letter No. 22.S.M.2/25/14/24

Superintending Engineer (HQ)
Chief Engineer-I
HSVP, Panchkula

SANCTIONED
TO BE READ WITH THIS OFFICE
MEMO NO.:
DATED :

GROUND & TERRACE PLAN, TOWER - 10

Title	GROUND & TERRACE PLAN, TOWER - 10	
Signature	ARCHITECT: ANCH. RAKESH VASUDEVA MCA REG. NO CA/94/17500 J-59, Grl. Sec-84, Fbd. M: 9310112455, 9910913455 AUTH. SIGNATORY/OWNER: For ADORE BUILDCON LLP	
Project	GROUP-HOUSING, SECTOR - 2 & 35, SOHNA, GURUGRAM.	
Promoters	M/s. ADORE BUILDCON LLP. 1F, 22 - 26, OZONE CENTER, SEC-12, FBD.	
Planners	PLANNERS CLUB 75, Indl. area, pali, Faridabad, Ph. 8800092099, norenbadana@gmail.com Master planning Housing planning Valuation Project management	

PROPOSED BUILDING PLAN OF AFFORDABLE GROUP - HOUSING
SCHEME, AREA MEASURING 6.76875 Acs. (License No. 51 of 2024) FALLING
IN SECTOR - 2 & 35, SOHNA, GURUGRAM. M/s. ADORE BUILDCON LLP.