




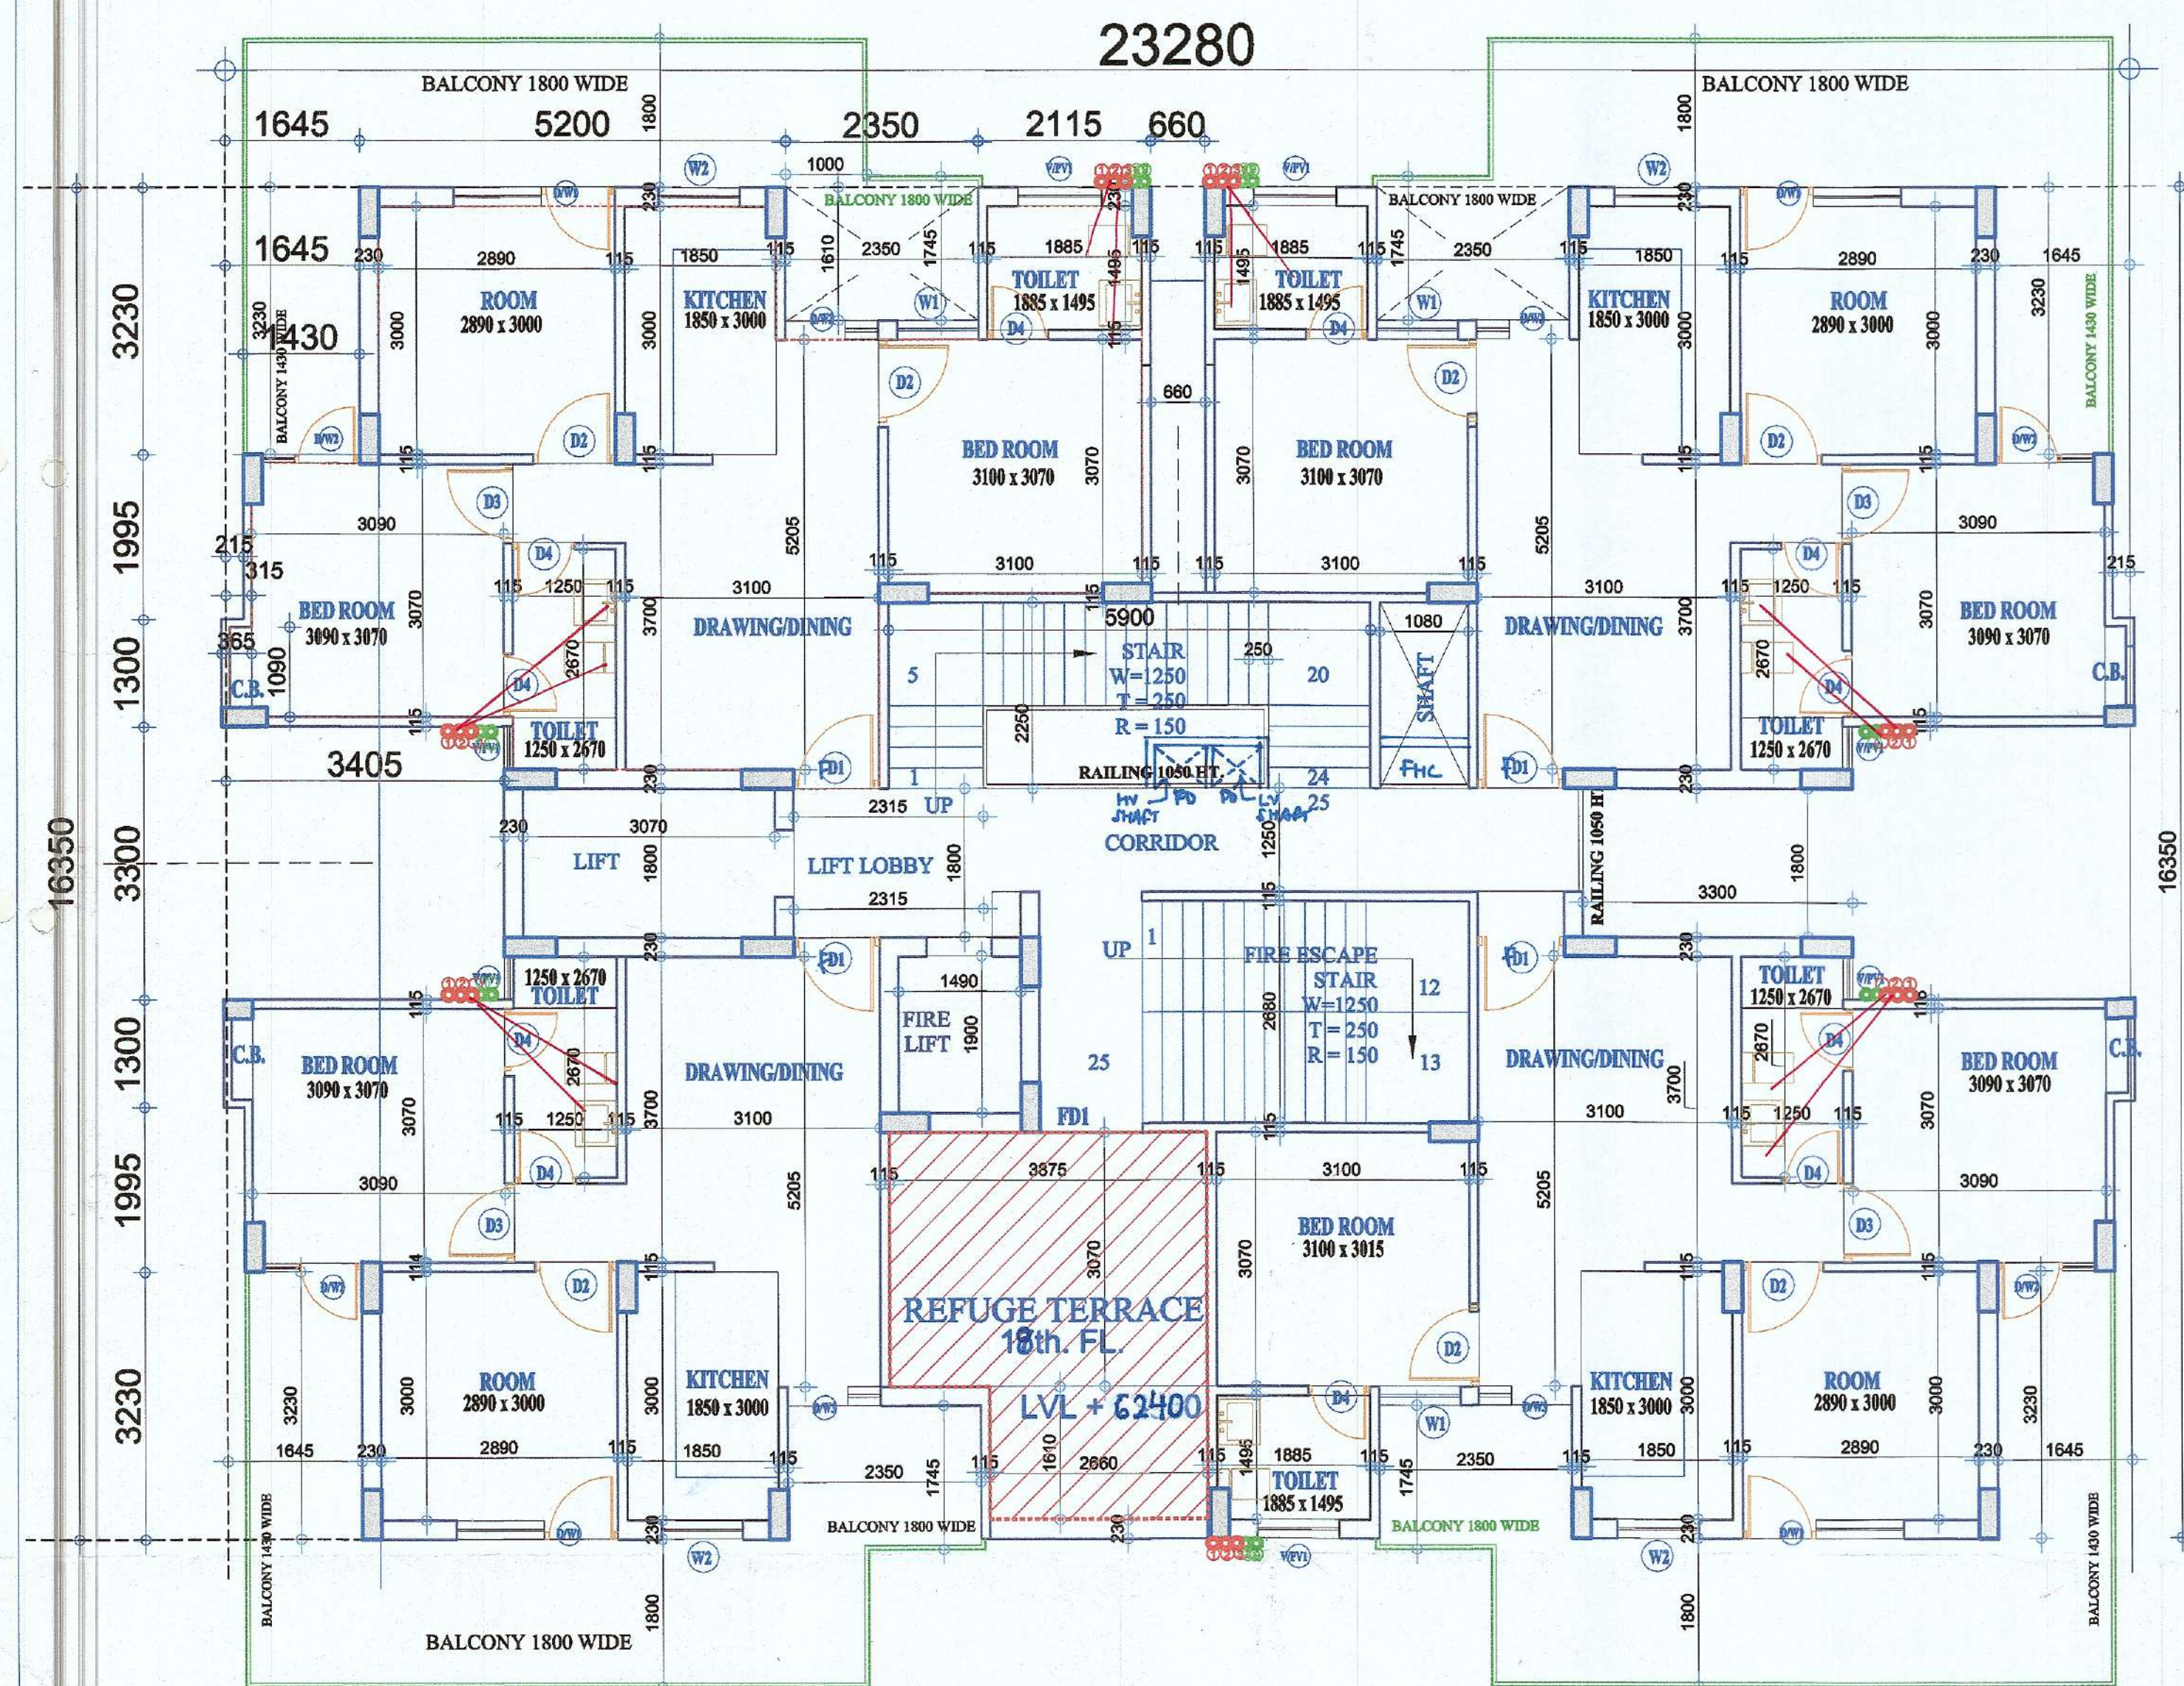

18th FLOOR PLAN (Lvl. + 62.40M)
TOWER - 1, 2, 3, 4, 6 & 7 TOILET DETAIL (CH/14)

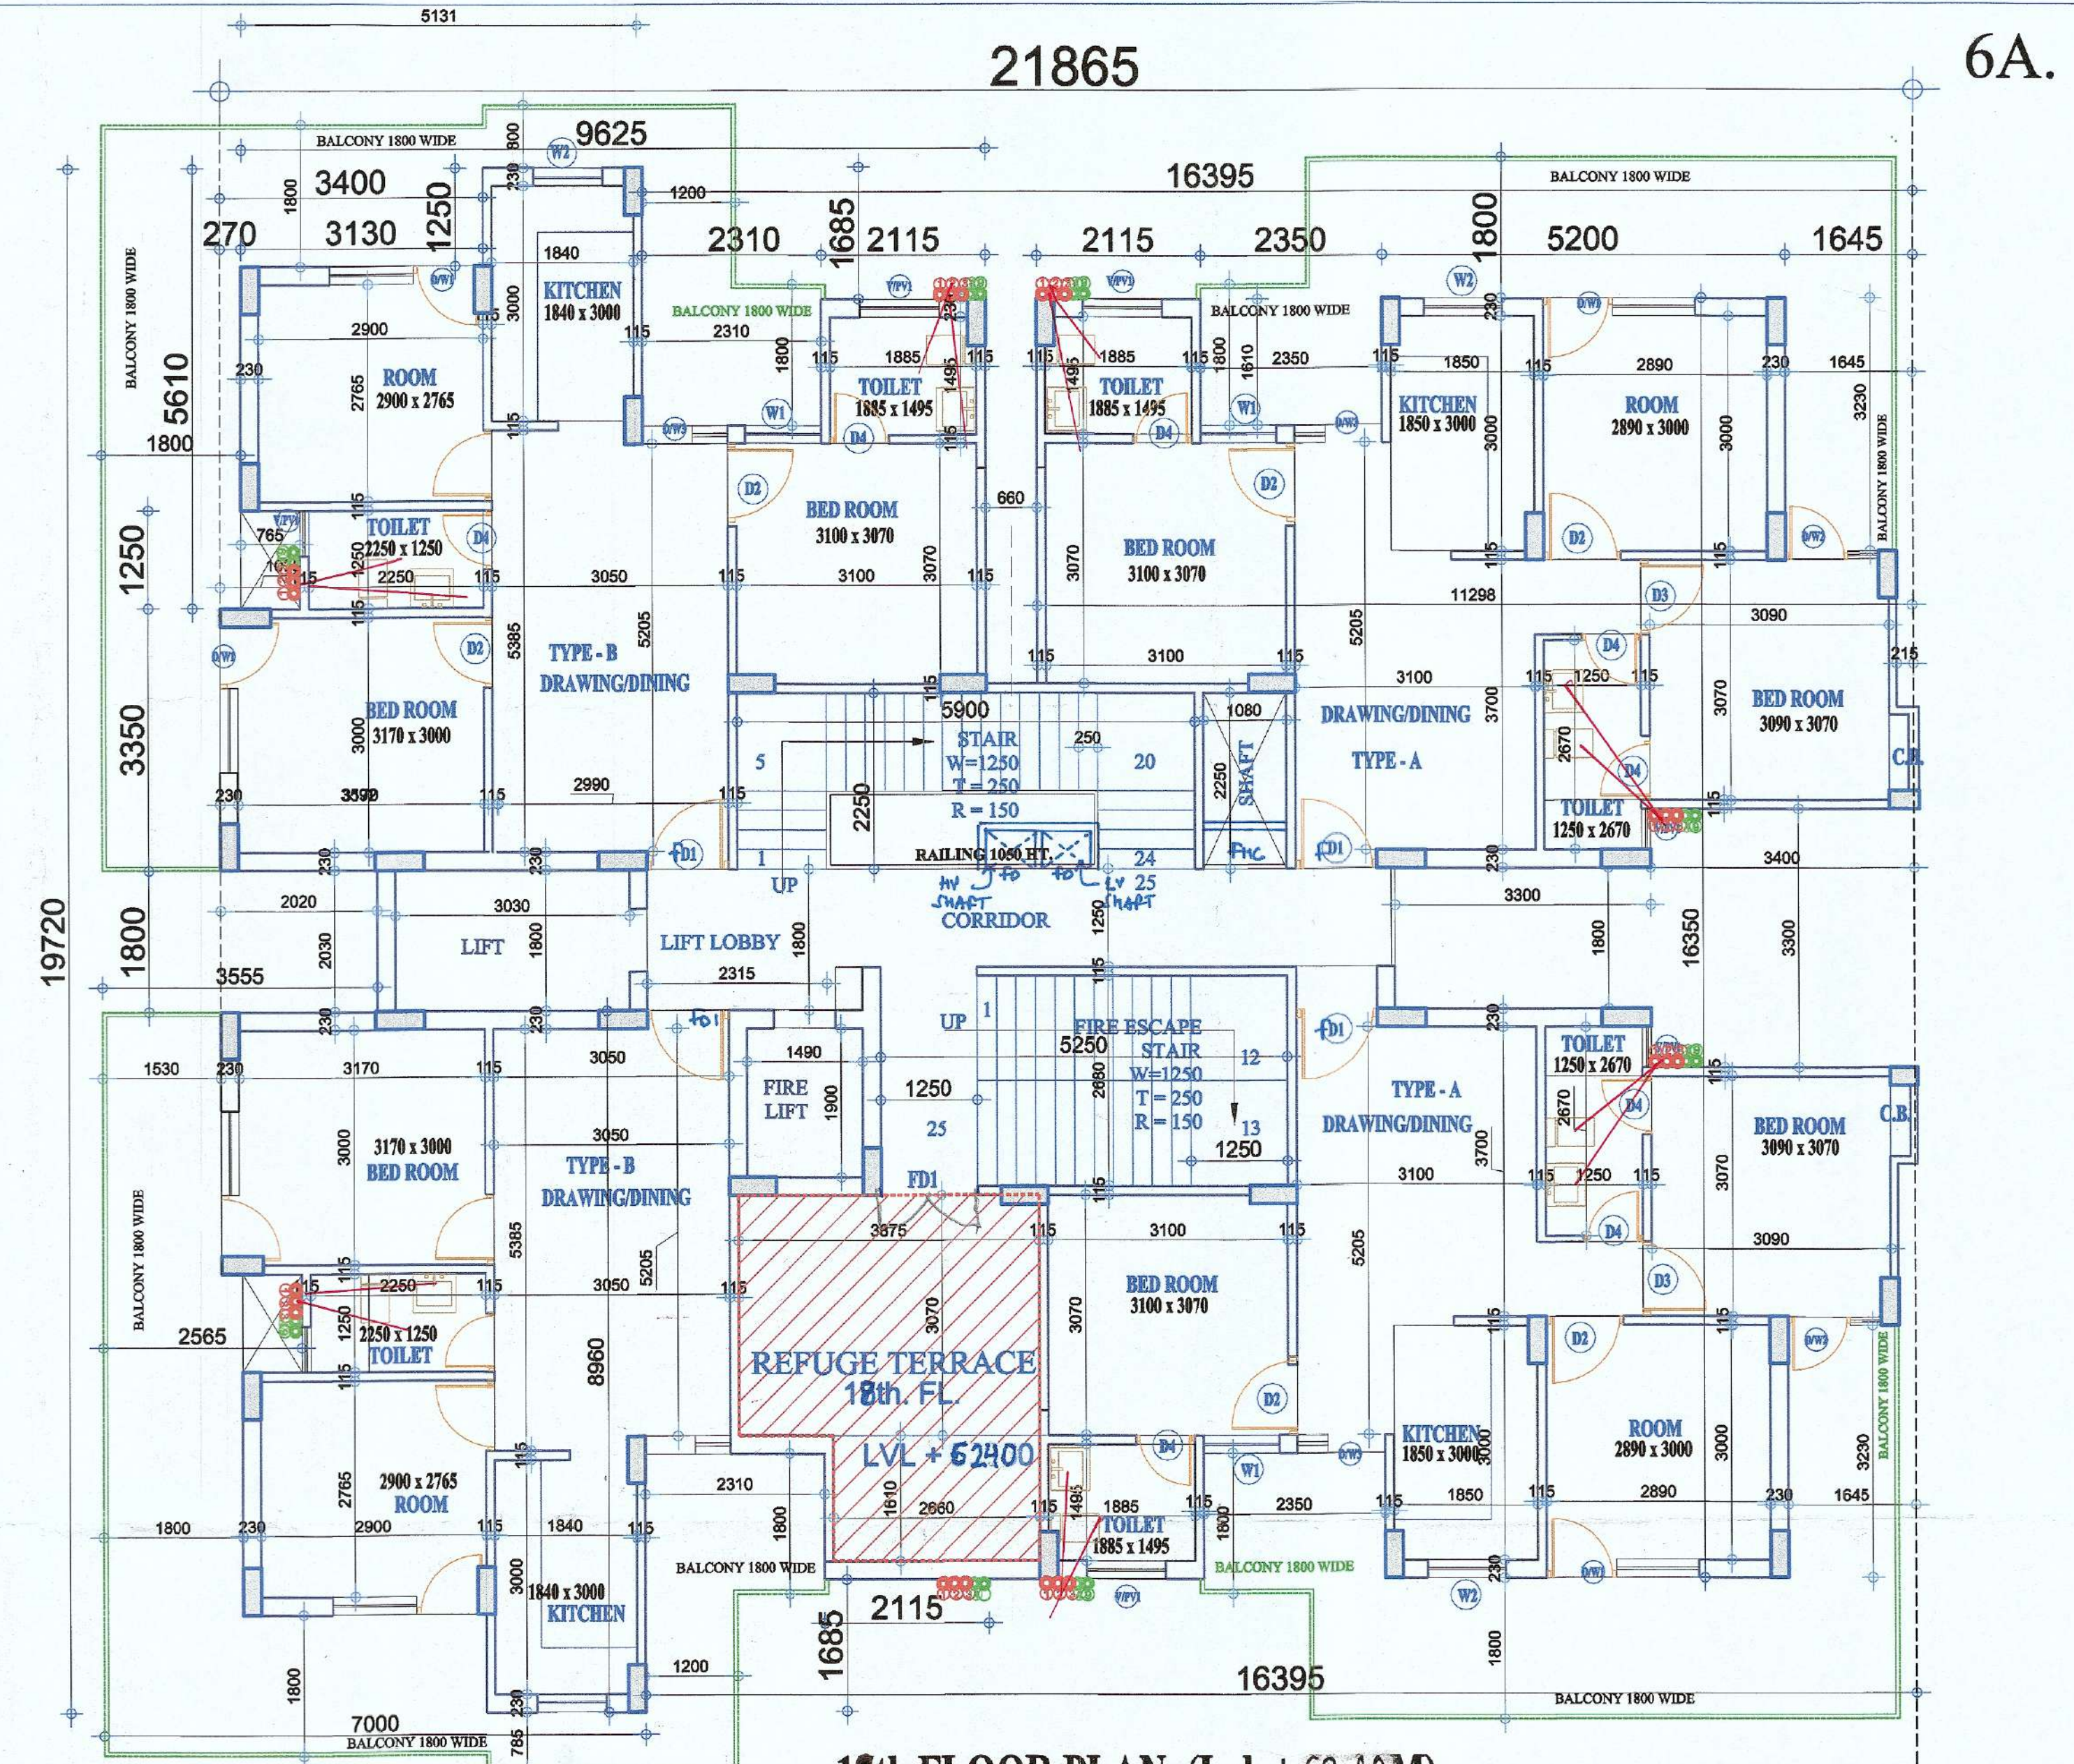


18th FLOOR PLAN (Lvl. + 62.40M)
TOWER - 8 & 9 TOILET DETAIL (CH/14)

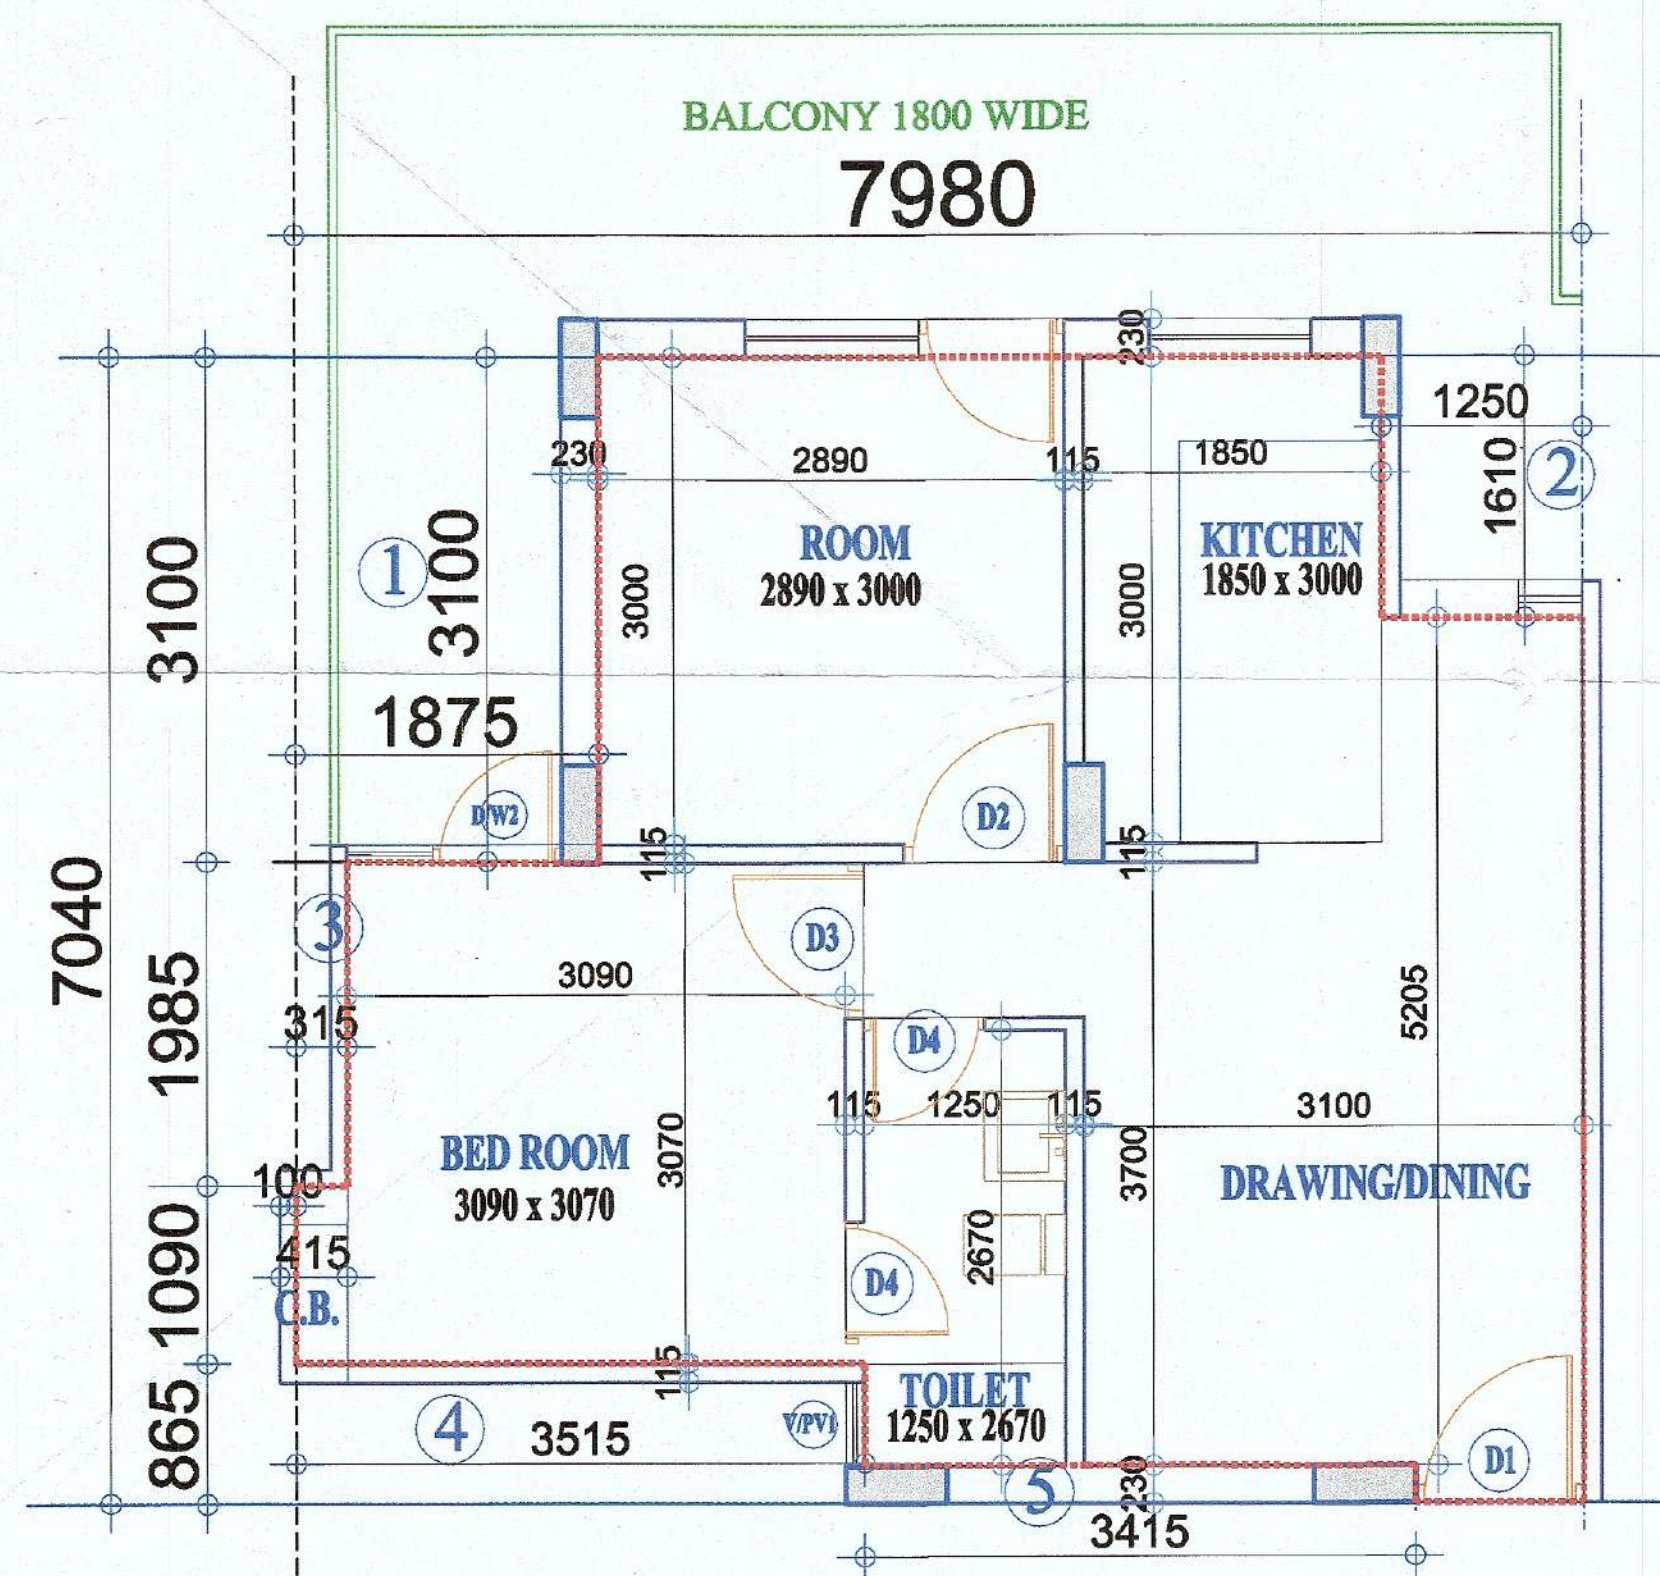

CARPET AREA - 2 BHK,
Area - 43.90 Sqm.
(Applicable on Tower - 1, 2, 3, 4, 6 & 7)

CARPET AREA [2 BHK]				
AREA DETAIL				Sqm.
TOTAL CARPET AREA OF 2 BHK UNIT				
A =	7.980	x	7.040	= 56.179
A -	1 to 6			
or	56.179	-	12.276	= 43.903
1	1.875	x	3.100	= 5.813
2	1.250	x	1.610	= 2.013
3	0.315	x	1.985	= 0.625
4	3.515	x	0.865	= 3.040
5	3.415	x	0.230	= 0.785
Total of 1 to 5				12.276

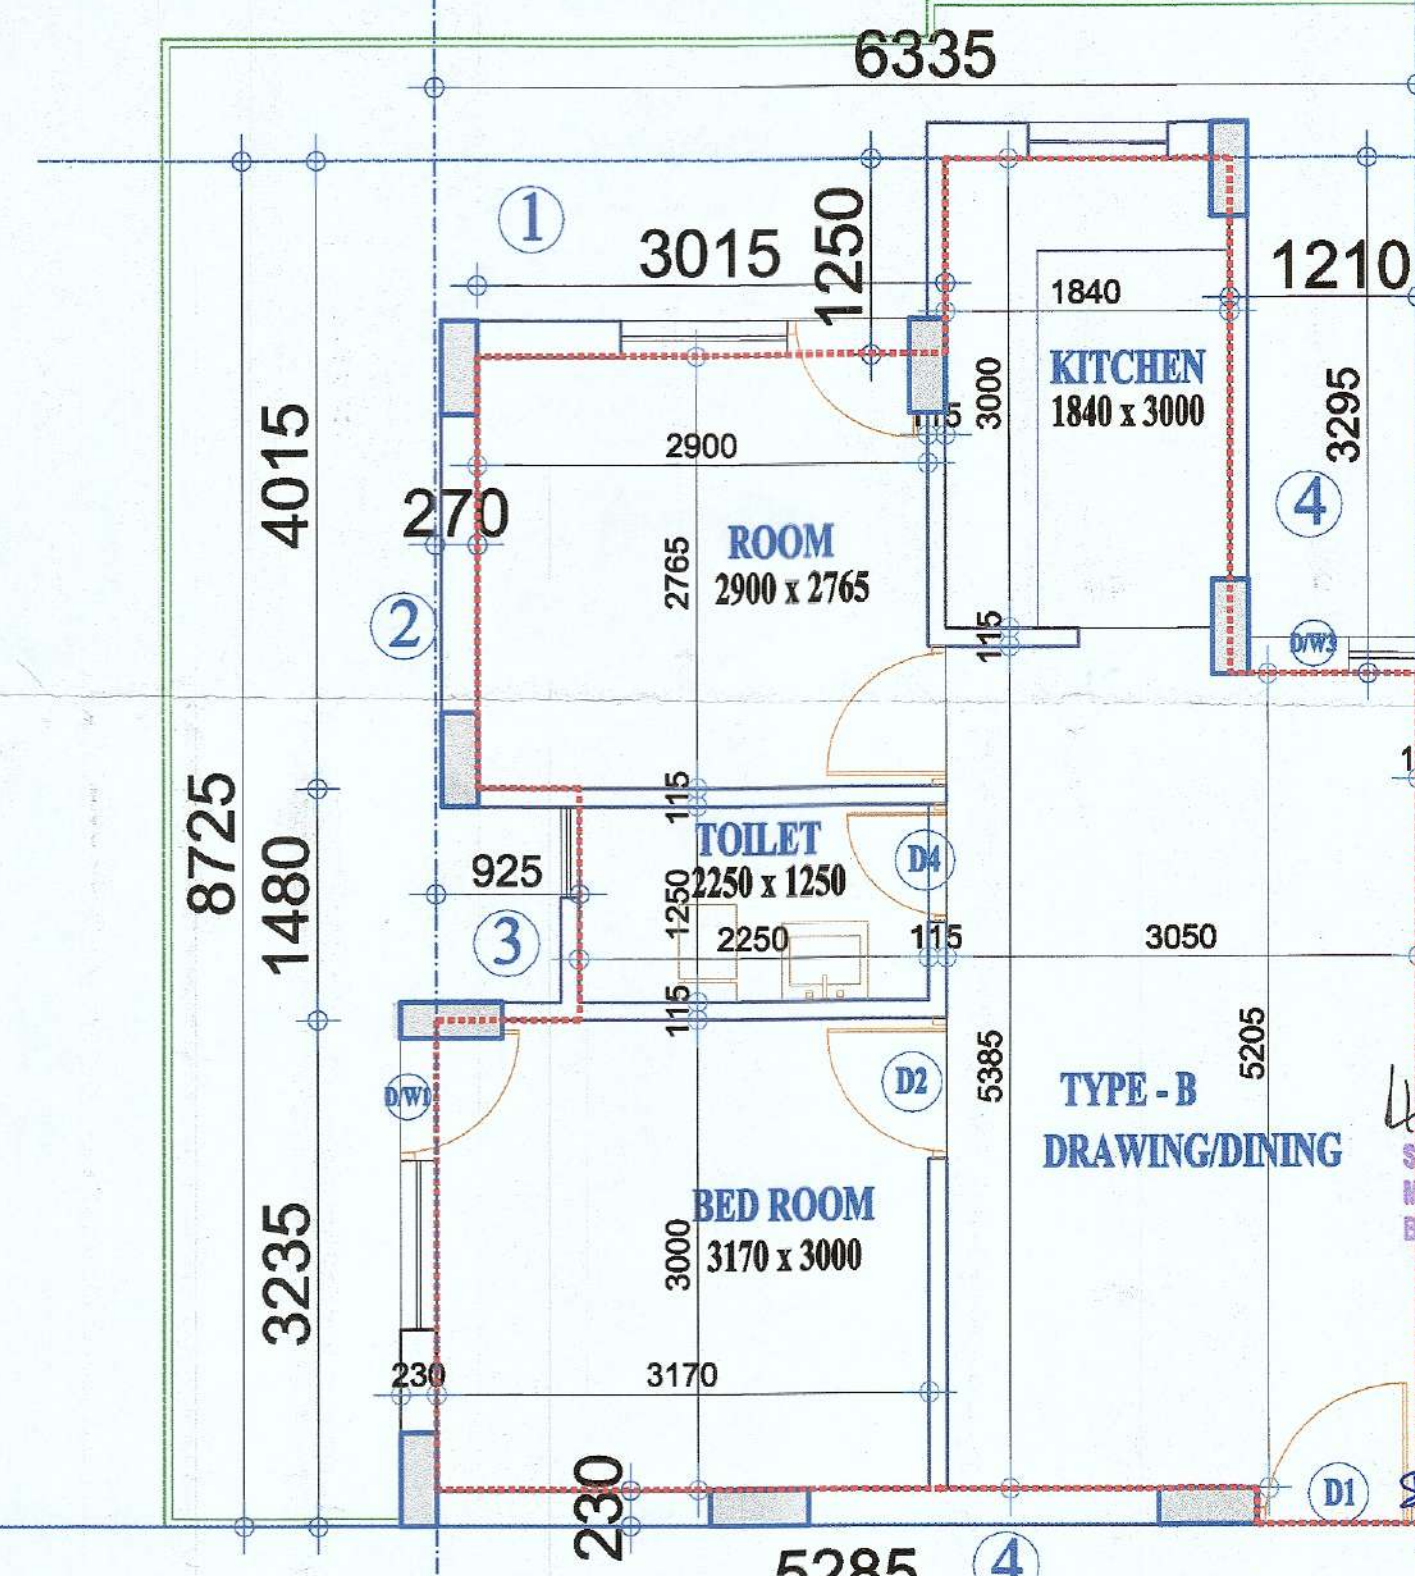

CARPET AREA - 2 BHK,
Area - 43.849 Sqm.
(Applicable on Tower - 1, 2, 3, 4, 6 & 7)

CARPET AREA [2 BHK]			
AREA DETAIL			Sqm.
TOTAL CARPET AREA OF 2 BHK UNIT			
A =	6.335	x	8.725 = 55.273
A -	1 to 5		
or	55.273	-	11.424 = 43.849
1	3.015	x	1.250 = 3.769
2	0.270	x	4.015 = 1.084
3	0.925	x	1.480 = 1.369
4	1.210	x	3.295 = 3.987
5	5.285	x	0.230 = 1.216
Total of 1 to 5			11.424

REFUGE TERRACE DETAIL, TOWER 1 to 7, CARPET AREA - 2BHK

ARCHITECT
GROUP-HOUSING, SECTOR - 2 & 35, SOHNA, GURUGRAM.
M/s. ADORE BUILDCON LLP.
1F, 22 - 28, OZONE CENTER, SEC-12, FBD.
PLANNERS CLUB
PROPOSED BUILDING PLAN OF AFFORDABLE GROUP - HOUSING
SCHEME, AREA MEASURING 6.76875 Acs. (License No. 51 of 2024) FALLING
IN SECTOR - 2 & 35, SOHNA, GURUGRAM, M/s. ADORE BUILDCON LLP.