

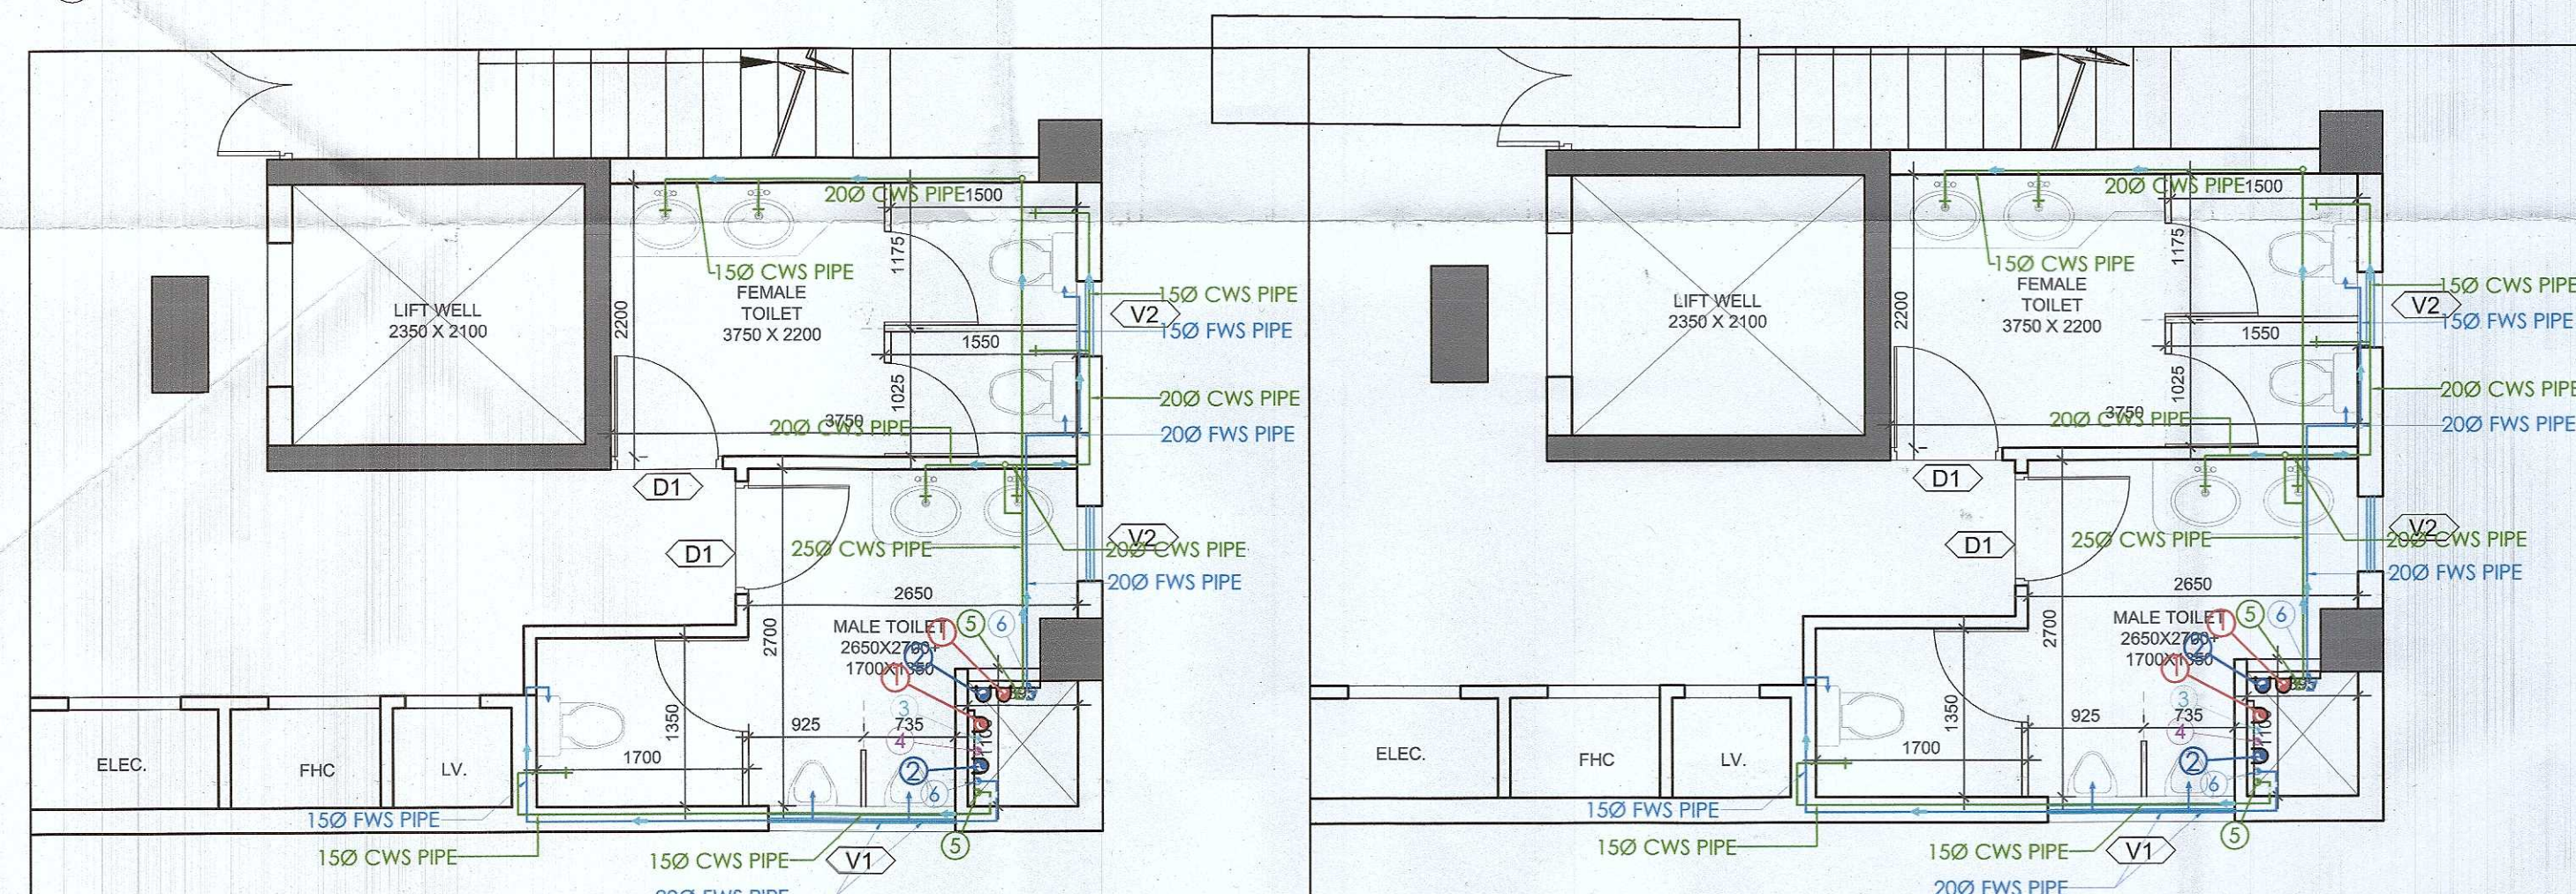
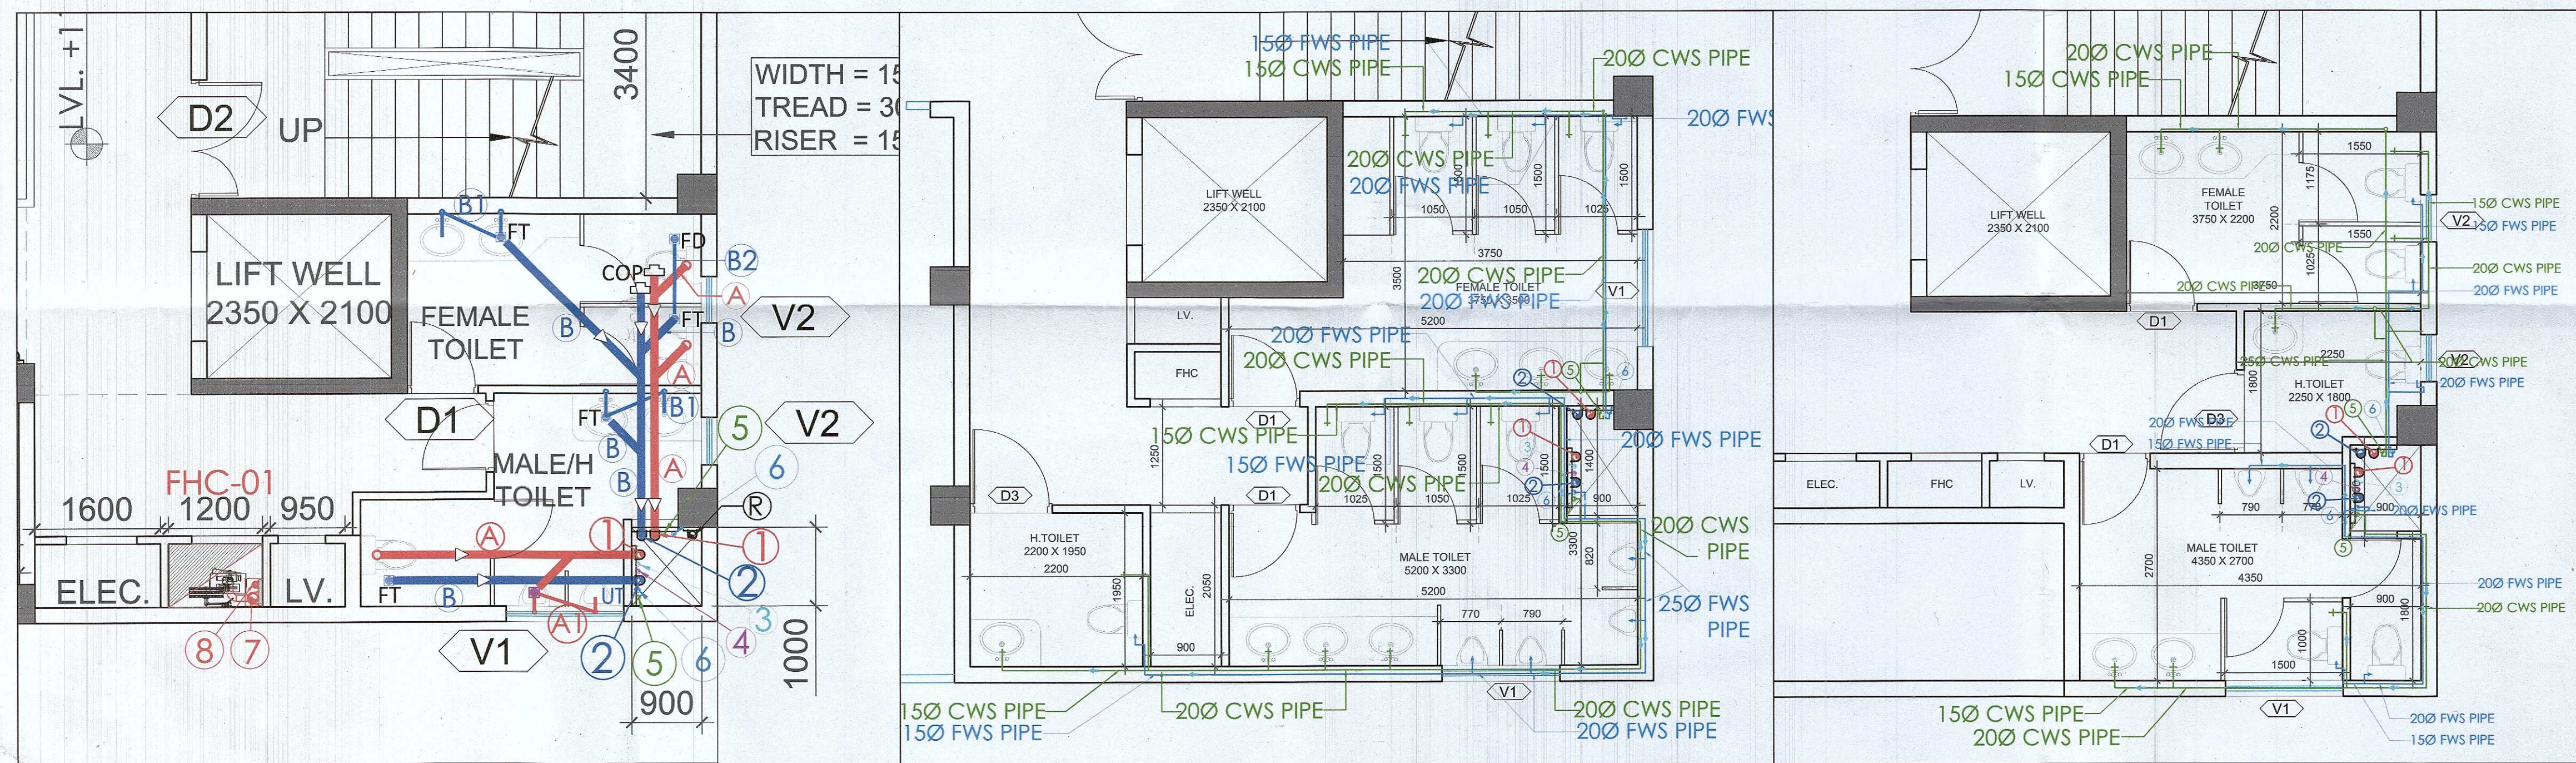


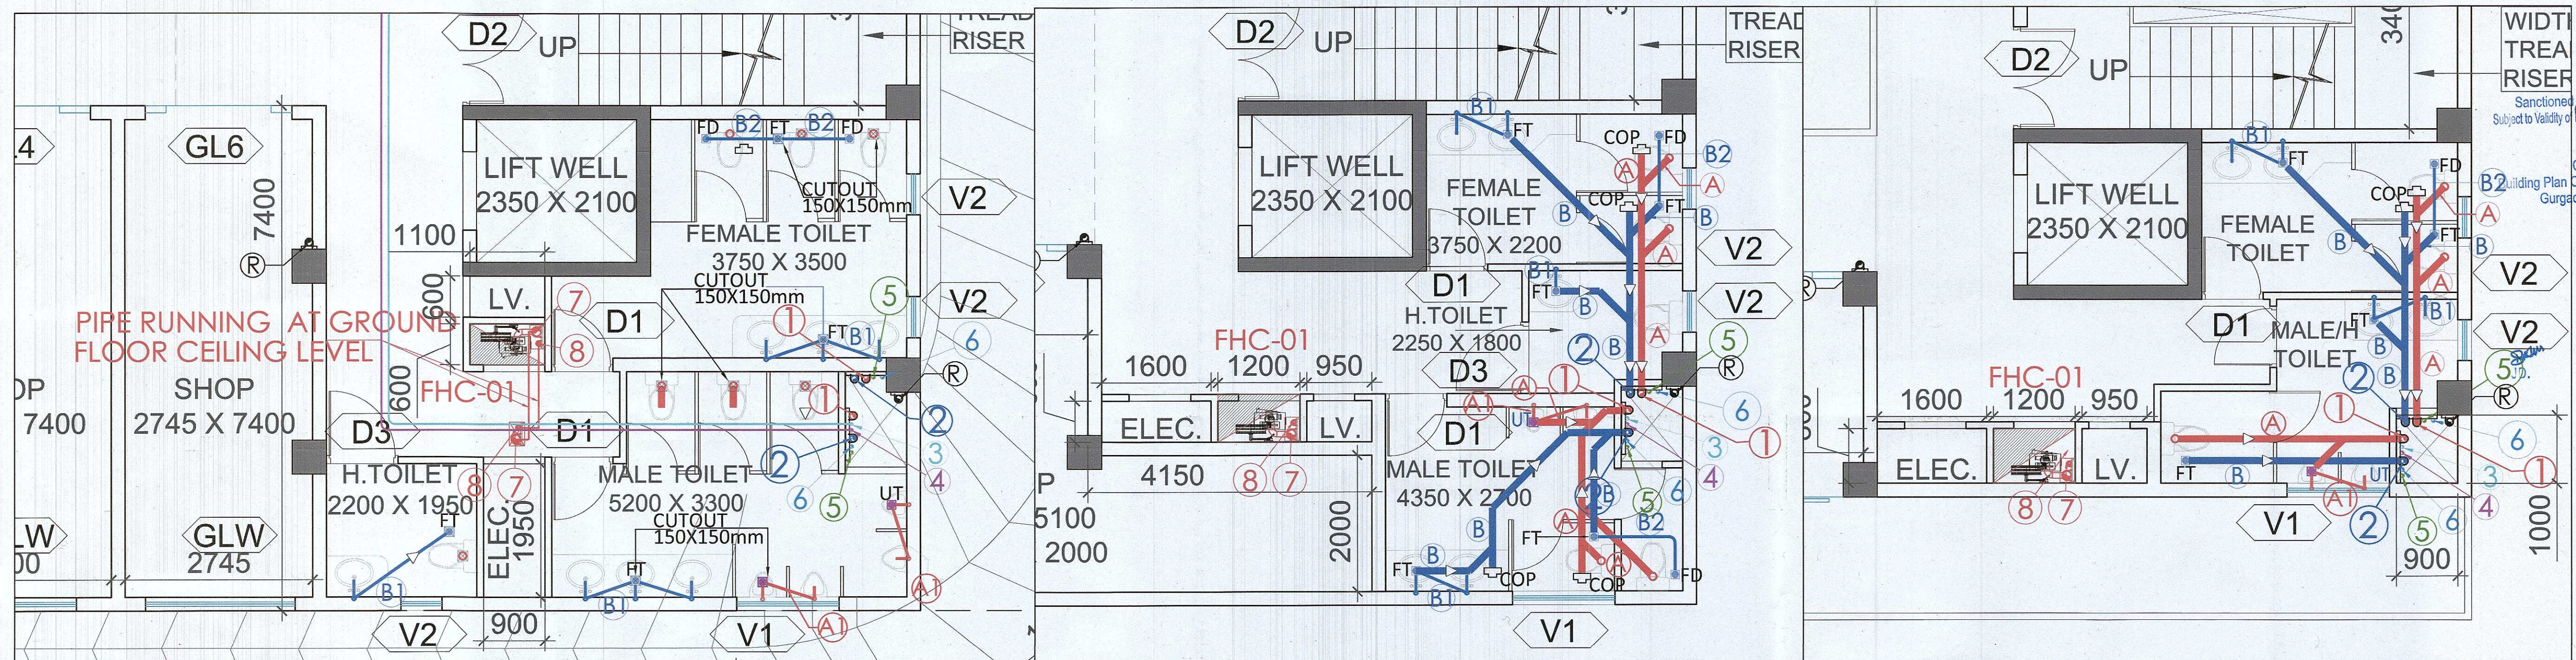

SHAFT PIPE DETAIL			TOILET INTERNAL DETAIL		FIRE LEGEND	
SYMBOL	ABBREVIATION	DESCRIPTION	SYMBOL	ABBREVIATION		
①	SP	1000 SOIL PIPE	①	1000 SOIL PIPE	4.5KG CO2 TYPE FIRE EXTINGUISHER	
②	WP	1000 WASTE PIPE	②	400 SOIL PIPE	6.KG ABC TYPE FIRE EXTINGUISHER	
③	FWS	FLUSHING WATER RISER	③	1000 WASTE PIPE	FIRE HOSE CABINET	
④	CWS	COLD WATER SUPPLY DROP	④	400 WASTE PIPE		
⑤	CWS	COLD WATER SUPPLY DROP	⑤	500 WASTE PIPE		
⑥	FWS	FLUSHING WATER SUPPLY DROP	FT	FLOOR TRAP		
⑦	RWP	1000 RAIN WATER PIPE	FD	FLOOR DRAIN		
⑧		1000 FIRE DN.COMER PIPE	COP	CLEAN OUT PLUG		
⑨		800 DRAIN PIPE	150X150mm	CUTOUT		

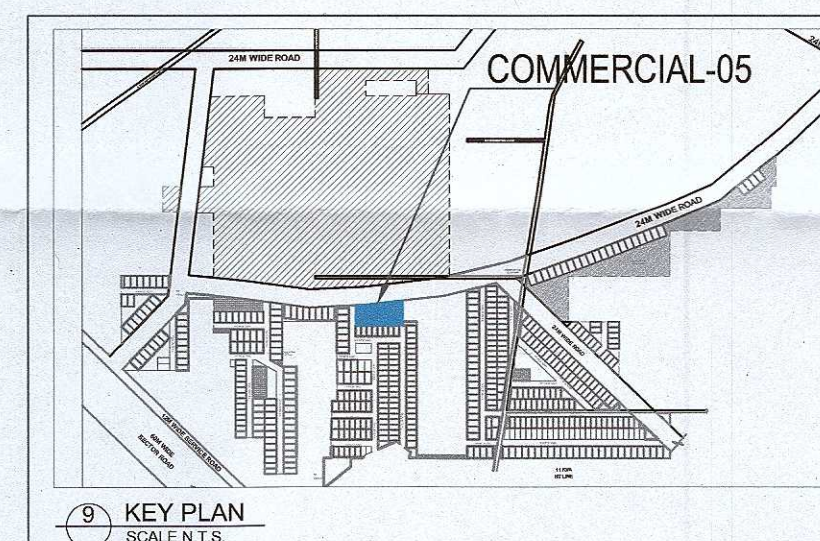

SUBMISSION DRAWING

CLIENT
LOON LAND DEVELOPMENT LTD.

PROJECT
LAYOUT PLAN OF PROPOSED RESIDENTIAL
PLOTTED COLONY UNDER DEEN DAYAL JAN AWAS
YOUNA SCHEME-2016 IN SECTOR-79-79b,
GURUGRAM
(HR.) LAND MEASURING 45.822 ACRES. BEING
DEVELOPED BY LOON LAND DEVELOPMENT LTD.

ARCHITECTS
Confluence
B-421, NEW FRIENDS Ph-+91-11-46130600 ccs@confluence.com Member of IGBC
COLONY N.D-65 INDIA Ph-+91-11-40564768 www.confluence.com ISO-9001:2008
architecture urban design hospitality interiors

PLUMBING CONSULTANT
KEPL
KUMAR ENDECON PVT. LTD.
40/60, SECOND FLOOR, CR
PARK, NEW DELHI -110019

DRAWING NO. REVISION

DRAWING TITLE
**COMMERCIAL PLOT (05)
TOILET LAYOUTS**

OWNER SIGN ARCHITECT SIGN

