


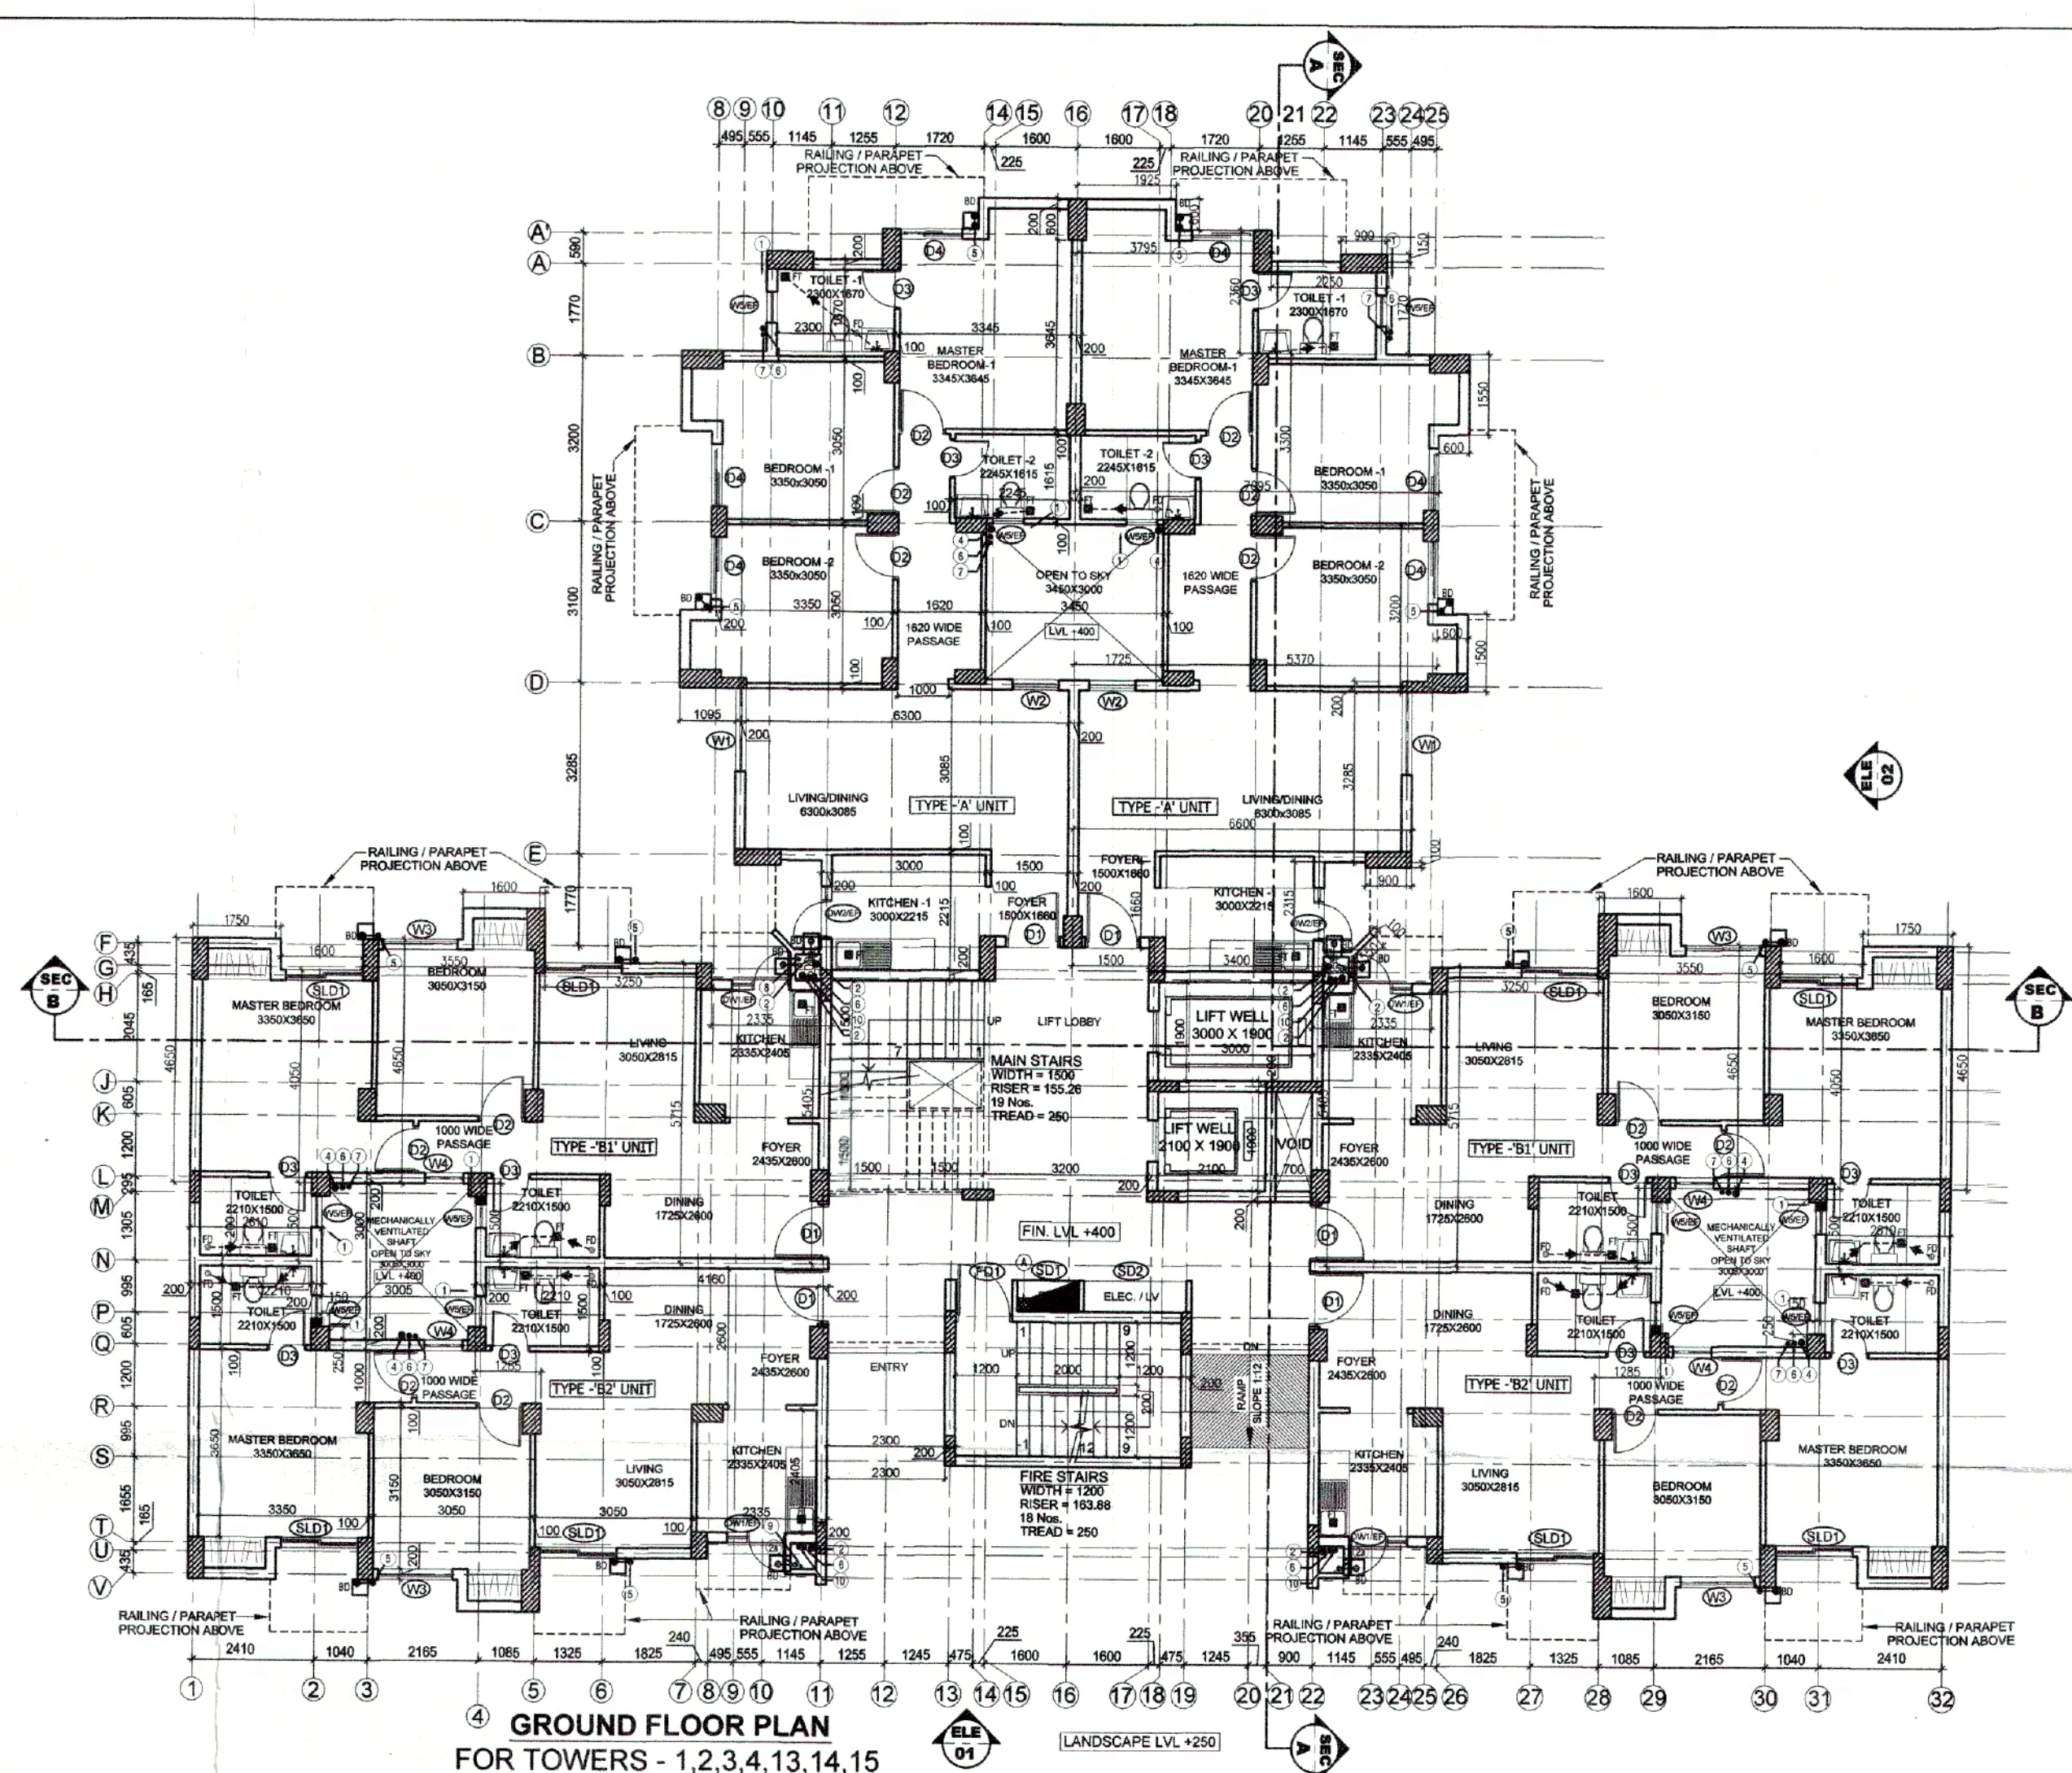

CIRCULATION FAR. AREA DIAGRAM ON GROUND FLOOR

SINGLE UNIT 'A' AREA DIAGRAM ON GROUND FLOOR & TYPICAL FLOOR PLAN

SINGLE UNIT 'B1' AREA DIAGRAM ON GROUND FLOOR & TYPICAL FLOOR PLAN

4 a)	SINGLE UNIT FAR AREA DETAIL AT TYPICAL FLOOR TYPE-'A' UNITS					
	ADDITIONAL AREAS					
	TOTAL FAR OF SINGLE TYPE-'A' UNIT = (A)			90.398 SQM.	D	
b)	SINGLE UNIT FAR AREA DETAIL ON GROUND FLOOR & TYPICAL FLOOR FOR TYPE-'B1' UNITS					
	ADDITIONAL AREAS					
	BLOCK NAME	NOS. OF BLOCK	LENGTH	WIDTH	AREA	UNITS
	Q	1	2.335	5.405	12.621 SQM	
	R	1	3.250	5.715	18.574 SQM	
	S	1	1.285	1.500	1.928 SQM	
	T	1	3.550	4.650	16.508 SQM	
	U	1	1.600	4.050	6.480 SQM	
	V	1	2.610	1.500	3.915 SQM	
	W	1	1.750	4.650	8.138 SQM	
	X	1	1.600	0.600	0.960 SQM	
	Y	2	0.150	0.250	0.075 SQM	
	Z	1	0.100	0.500	0.050 SQM	
	TOTAL FAR OF SINGLE TYPE-'B1' UNIT =			69.247 SQM.	E	
c)	SINGLE UNIT FAR AREA DETAIL ON GROUND FLOOR & TYPICAL FLOOR FOR TYPE-'B2' UNITS					
	ADDITIONAL AREAS					
	BLOCK NAME	NOS. OF BLOCK	LENGTH	WIDTH	AREA	UNITS
	Q	1	2.335	5.405	12.621 SQM	
	R	1	3.250	5.715	18.574 SQM	
	S	1	1.285	1.500	1.928 SQM	
	T	1	3.550	4.650	16.508 SQM	
	U	1	1.600	4.050	6.480 SQM	
	V	1	2.610	1.500	3.915 SQM	
	W	1	1.750	4.650	8.138 SQM	
	X	1	1.600	0.600	0.960 SQM	
	Y	2	0.150	0.250	0.075 SQM	
	Z	1	0.100	0.500	0.050 SQM	
	Z1	1	0.600	0.100	0.060 SQM	
	Z2	1	0.200	0.800	0.160 SQM	
	TOTAL FAR OF SINGLE TYPE-'B2' UNIT =			69.467 SQM.	F	

[illegible]