





SECTION C-C (EWS BLOCK)


6 MM THICK GLAZED CERAMIC TILE FLOORING OVER 30 MM THICK POLYURETHANE SPRAYED IN SITU (OF DENSITY 50-55 kg/m³) ON BRICK BAT COBA TERRACING & WATER PROOFING OF AVERAGE THICKNESS 120 mm LAID TO SLOPE

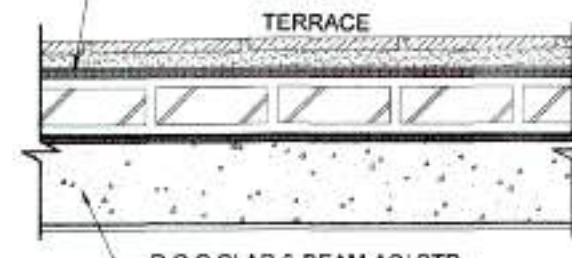

TYPICAL TERRACING DETAIL

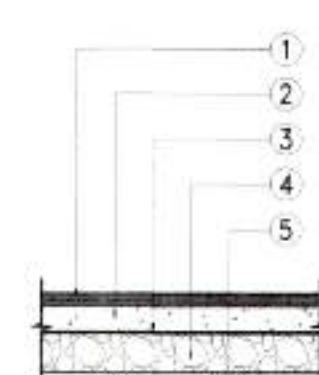

TYPICAL FLOORING DETAIL

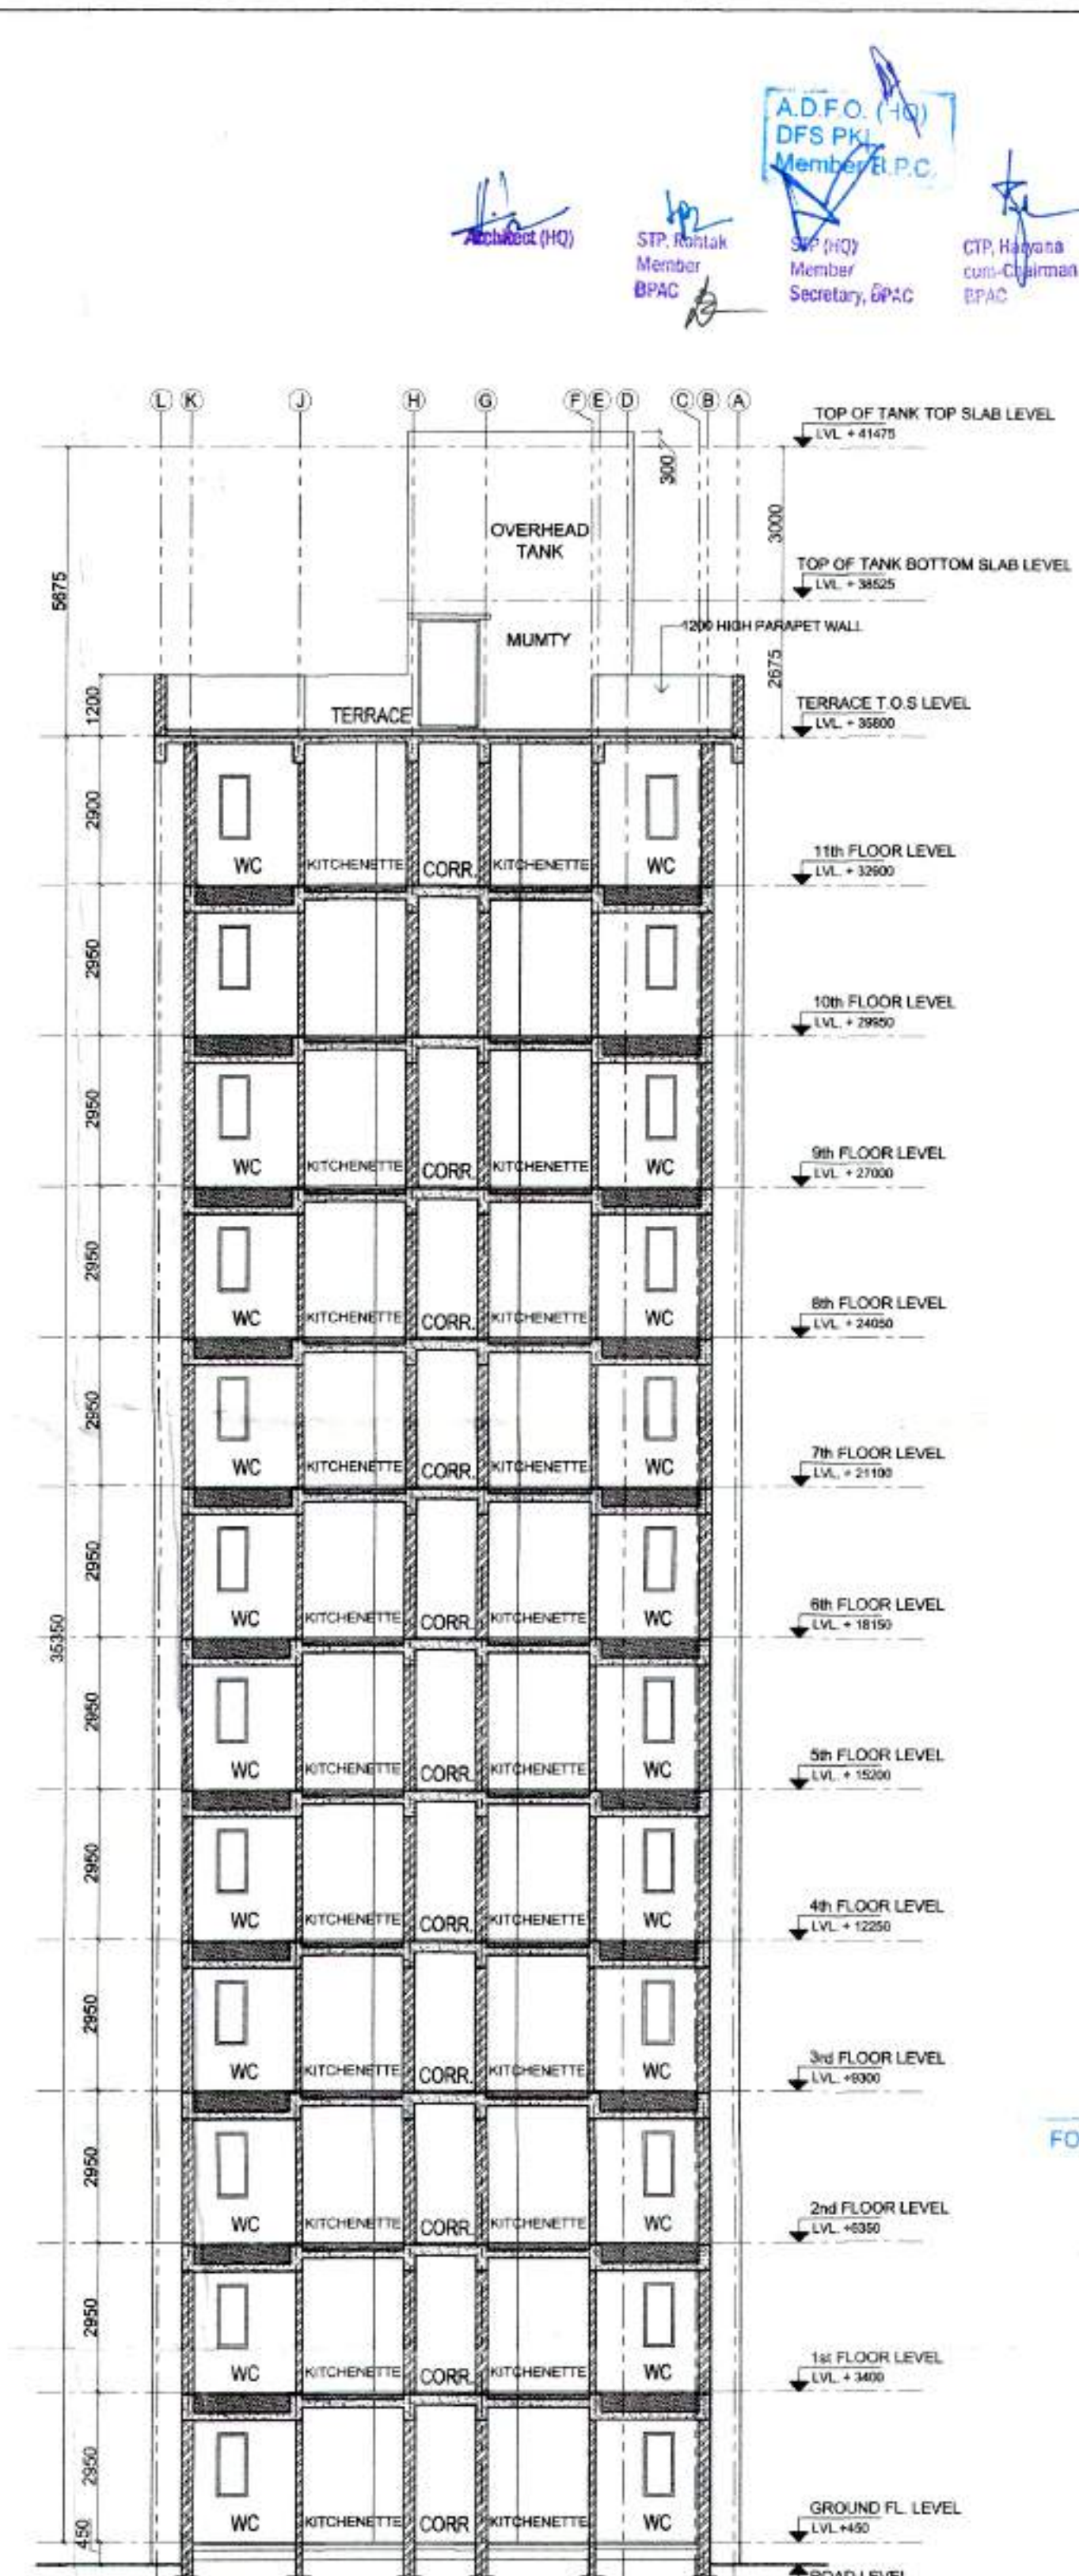

SECTION D-D (EWS BLOCK)

This drawing is a "COPYRIGHT" contents of this drawing or part thereof may not be used or reproduced without the permission of the Architect

NO. OF PRINTS	DATE	ISSUED TO	REMARKS

REVISION	DATE	DESCRIPTION	BY

GENERAL NOTES
1. ALL DIMENSIONS ARE IN MM UNLESS MENTIONED OTHERWISE

KEY PLAN

REVISED SUBMISSION DRAWINGS

PROJECT
REVISED BUILDING PLANS FOR GROUP HOUSING COLONY MEASURING 21.70925 Acres (LICENCE No.80 of 2014 dated 30/08/2014 for 16.43125 Acres & LICENSE NO.120 of 2014 dated 22/08/2014 for 5.278 Acres) IN SECTOR-37, BAHADURGARH BEING DEVELOPED BY HLT RESIDENCY PVT. LTD. AND OTHERS IN COLLABORATION WITH HL PROMOTERS PVT. LTD.

DATE	CHECKED BY	APPROVED BY
MARCH-2018	DDEPAK	

SCALE	DEALT BY	S.I.N. SHARMA
1:100	S.LAL	

DRAWING TITLE
BLOCK-7 / EWS BLOCKS (G+11)

SECTIONS C-C, SECTION D-D

OWNER'S SIGN	ARCHITECT'S SIGN
FOR HLT PROMOTOR PVT. LTD.	S. N. SHARMA Council of Architecture Registration No. CA795028

ARCHITECTS:-
C. P. KUKREJA ARCHITECTS
ASHIRWAD BUILDING,
D-1, GREEN PARK,
NEW DELHI - 110016
PHONE : 011 26863953 FAX : 011 26865770
EMAIL: cpk@cpkukreja.com

STRUCTURAL CONSULTANTS
TPC TECHNICAL PROJECTS CONSULTANTS (P) LTD.
H.O. B-74, SECTOR 57, NOIDA
UTTAR PRADESH-201301 (INDIA)
BOARD NO.-81-120-430880

DESIGN & ENGINEERING * COST & QUALITY MANAGEMENT * PROJECT MGMT
GURGAON HYDERABAD NEW DELHI NOIDA

MEP Services Consultants
PARADISE CONSULTANTS
Plot No. 103, Basement,
Near Living Style Mall, Jasola Vihar
Landline : 011-29943601, 26943216
New Delhi - 110025
E-mail: paradiseconsultants@gmail.com
website: www.paradiseconsultants.com

DRAWING NO.	DRG. NO.
1400/7TH BH./SUB/BLOCK-7/EWS/A-SC02	27/35

CAD NO.