




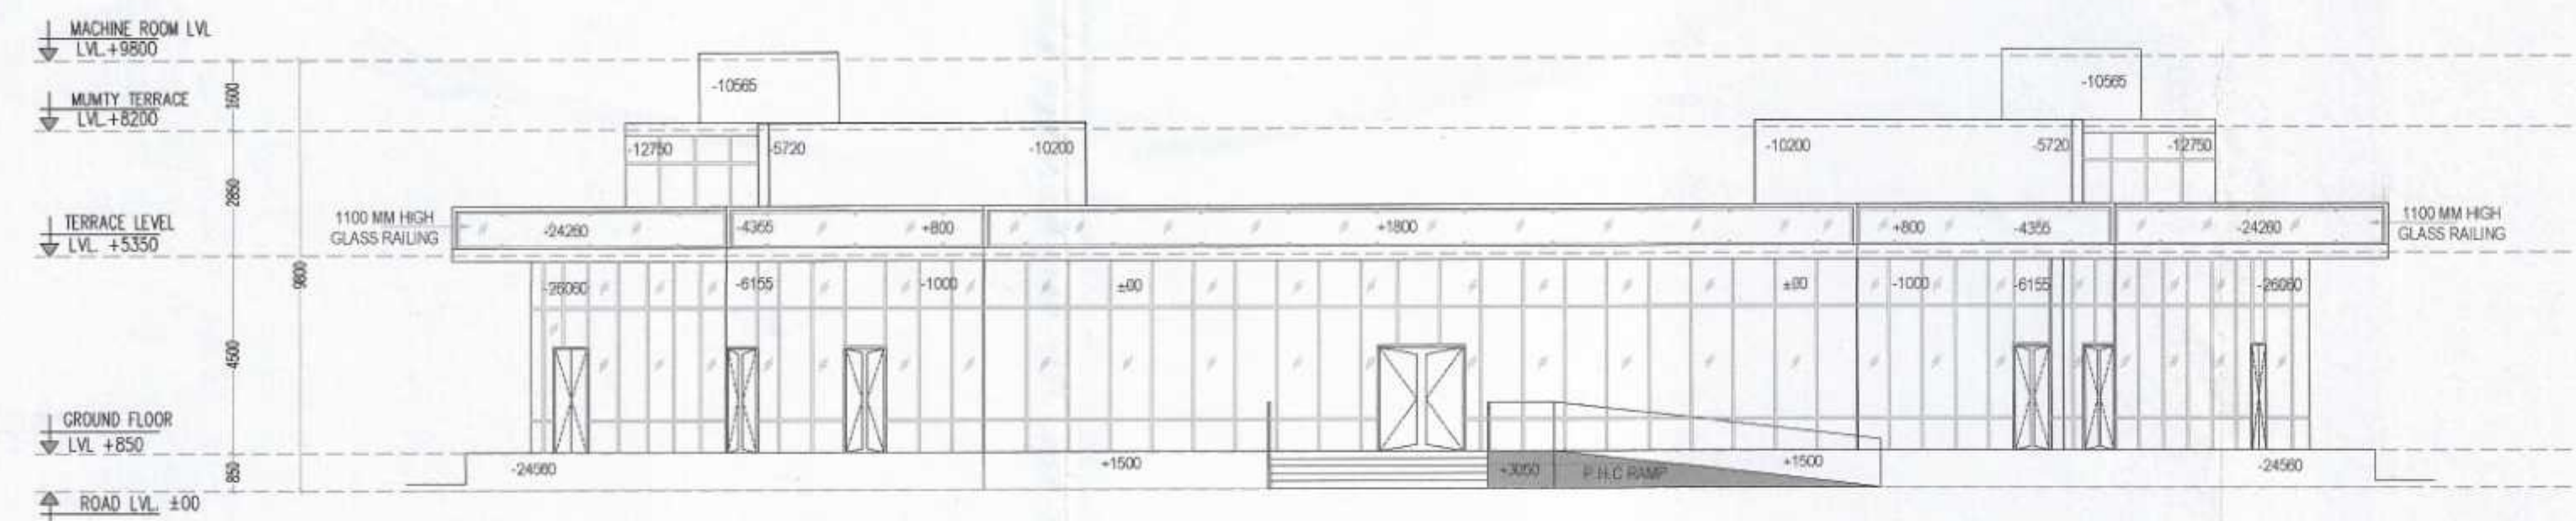


ELEVATION - 01

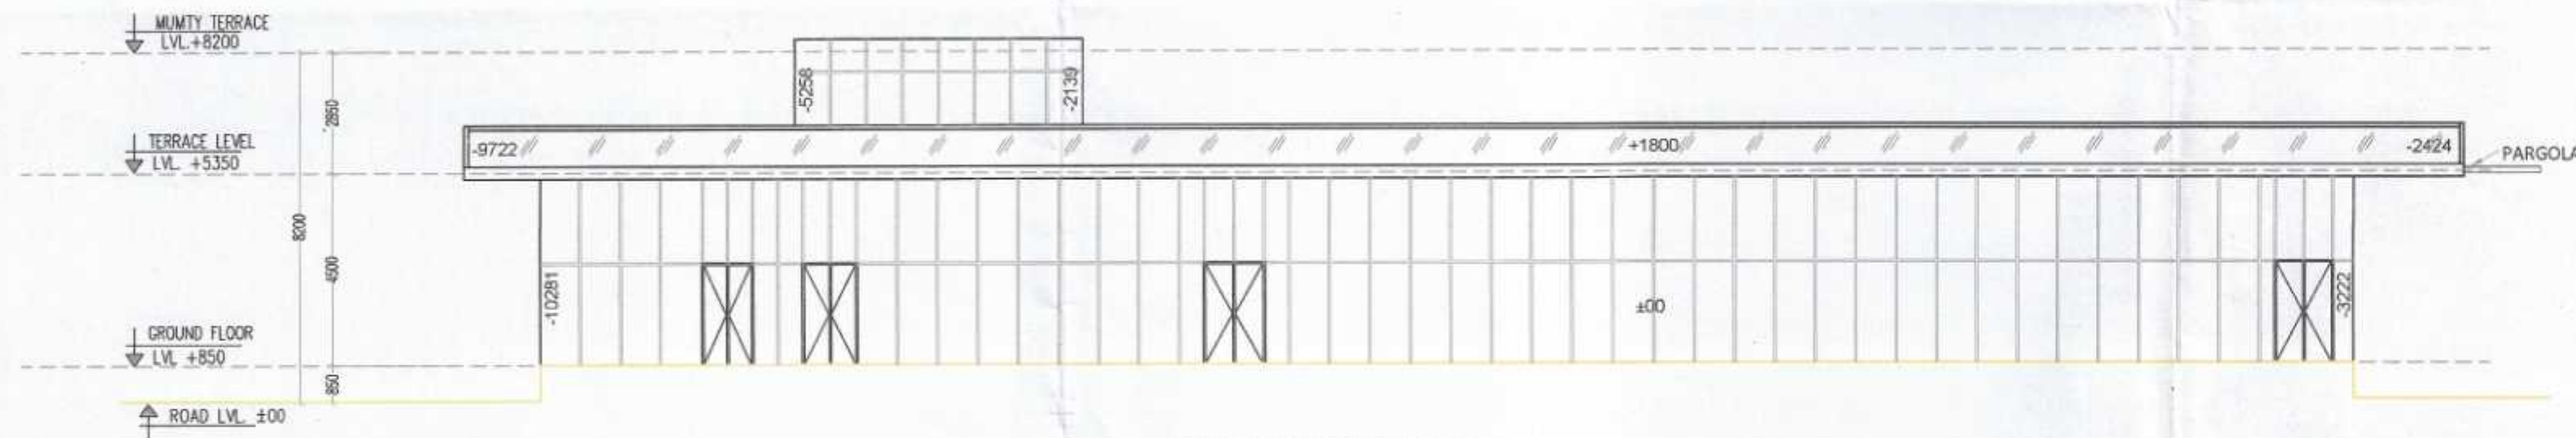


ELEVATION-2

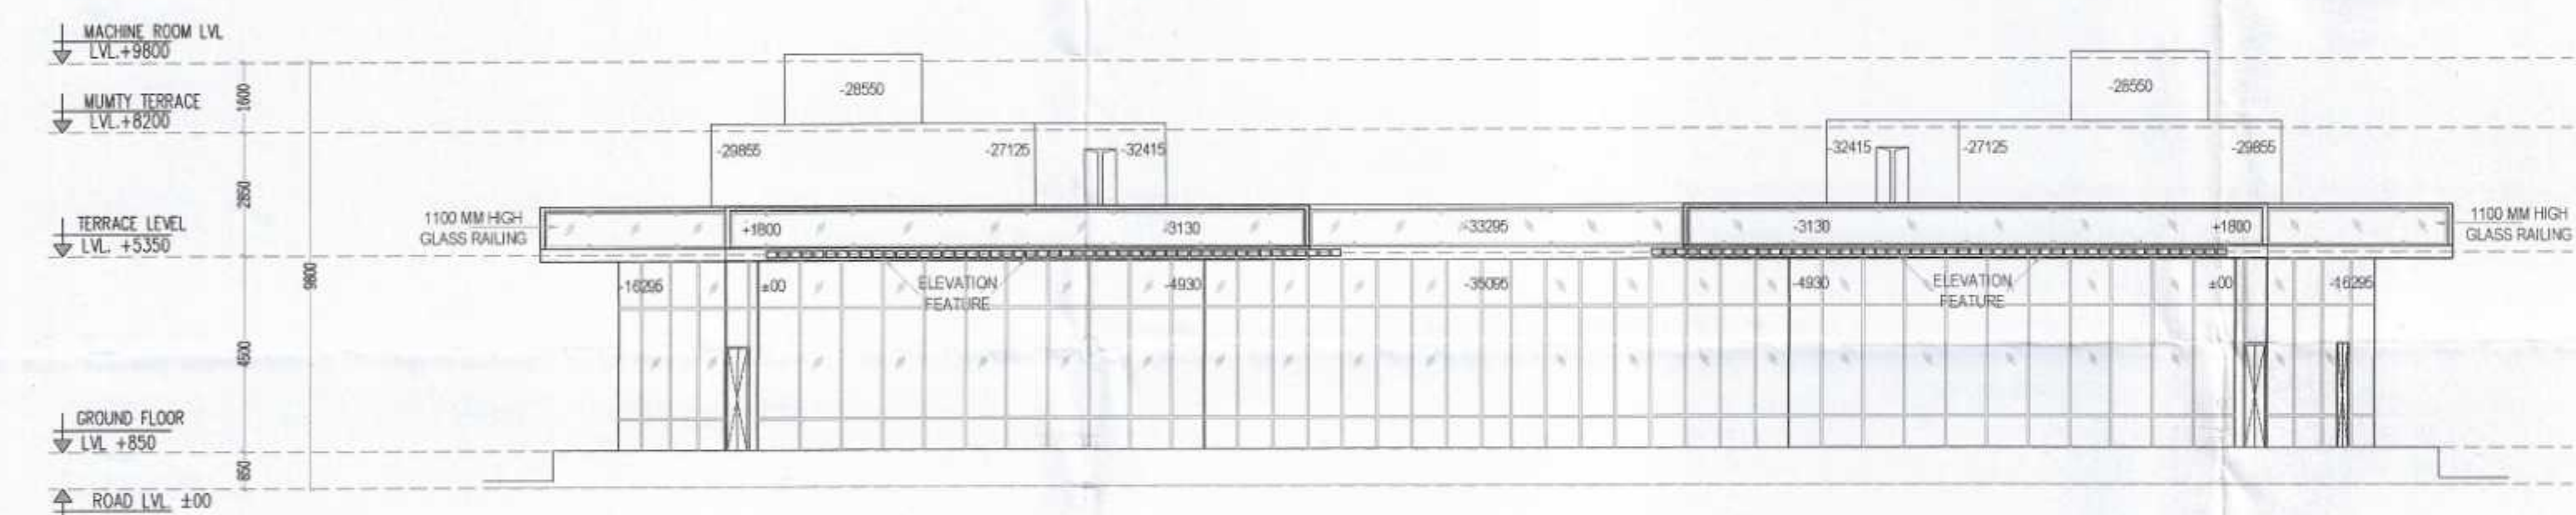

ELEVATION - 03

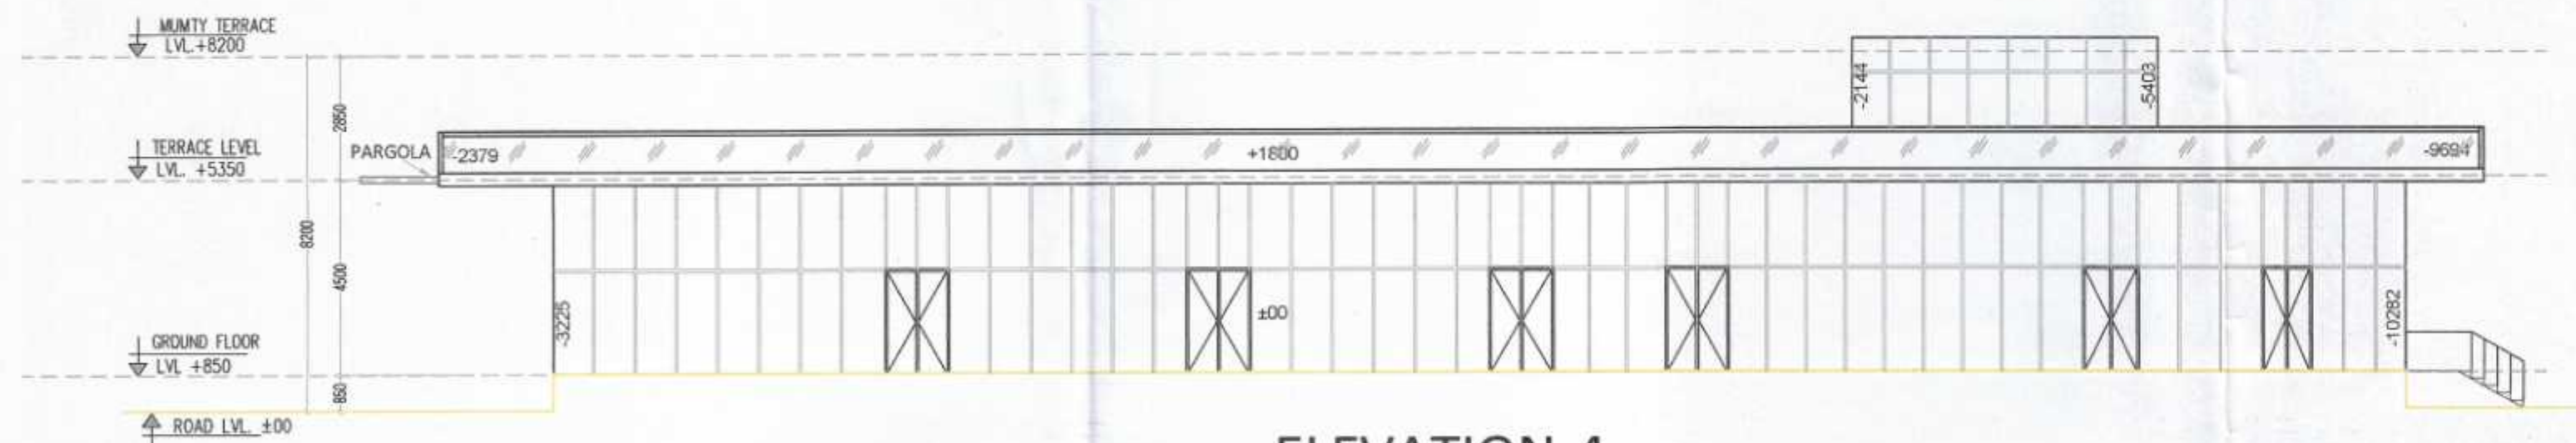

ELEVATION-4

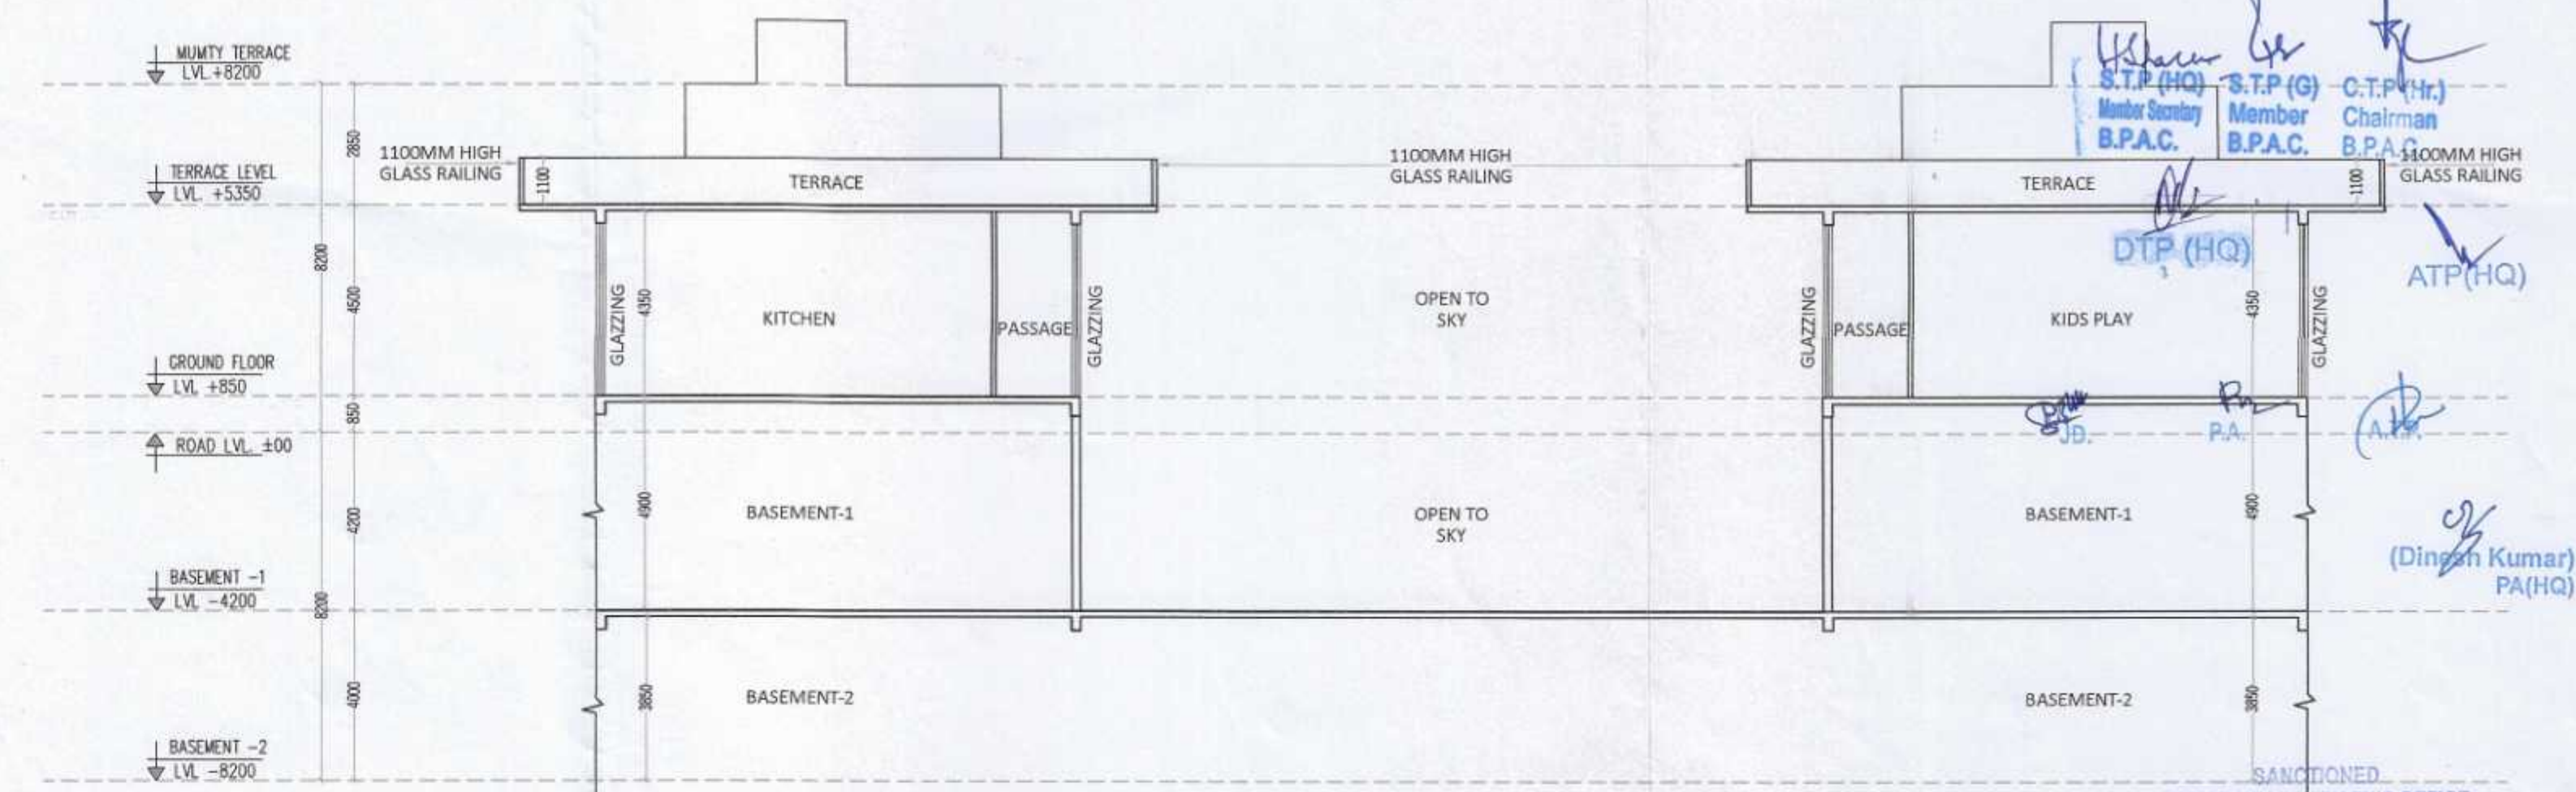

SECTION- XX'

- NOTES:-
- FOUNDATION ARE 24" FIRE RATED
 - ALL INTERNAL AND EXTERNAL WALLS ARE R.C.C.
 - STRUCTURAL MEMBER
 - BRICK WORK
 - ALL INTERNAL WALLS ARE OF 100mm AND EXTERNAL WALLS 150mm THICK
 - W.C. ARE ARTIFICIALLY LIT AND MECHANICALLY VENTILATED.
 - PRES. STANDS FOR PRESSURIZATION

PROJECT:-

PROPOSED BUILDING PLAN FOR GROUP HOUSING COLONY OVER AN AREA MEASURING 6.95 ACRES (LICENCE NO. 137 OF 2023 DATED 06-07-2023) AFTER MIGRATING 2.95 ACRES FROM LICENCE NO. 30 OF 2013 & AN AREA MEASURING 4.0 ACRES FROM LICENCE NO. 31 OF 2013) IN THE REVENUE ESTATE OF VILLAGE MAIDAWAS, SECTOR - 63A, GURUGRAM BEING DEVELOPED BY T A R C L T D . (FORMELY KNOWN AS ANANT RAJ GLOBAL LTD .)

OWNERS SIGNATURE:- ARCHITECT SIGNATURE:-

For TARC LIMITED
Authorized Signatory

Ar. VIJAS AHLAWAT
CA/2013/59929

DRAWING TITLE :

ELEVATION & SECTION

DATE: -
SCALE: - 100

SHEET NO.
C-2