




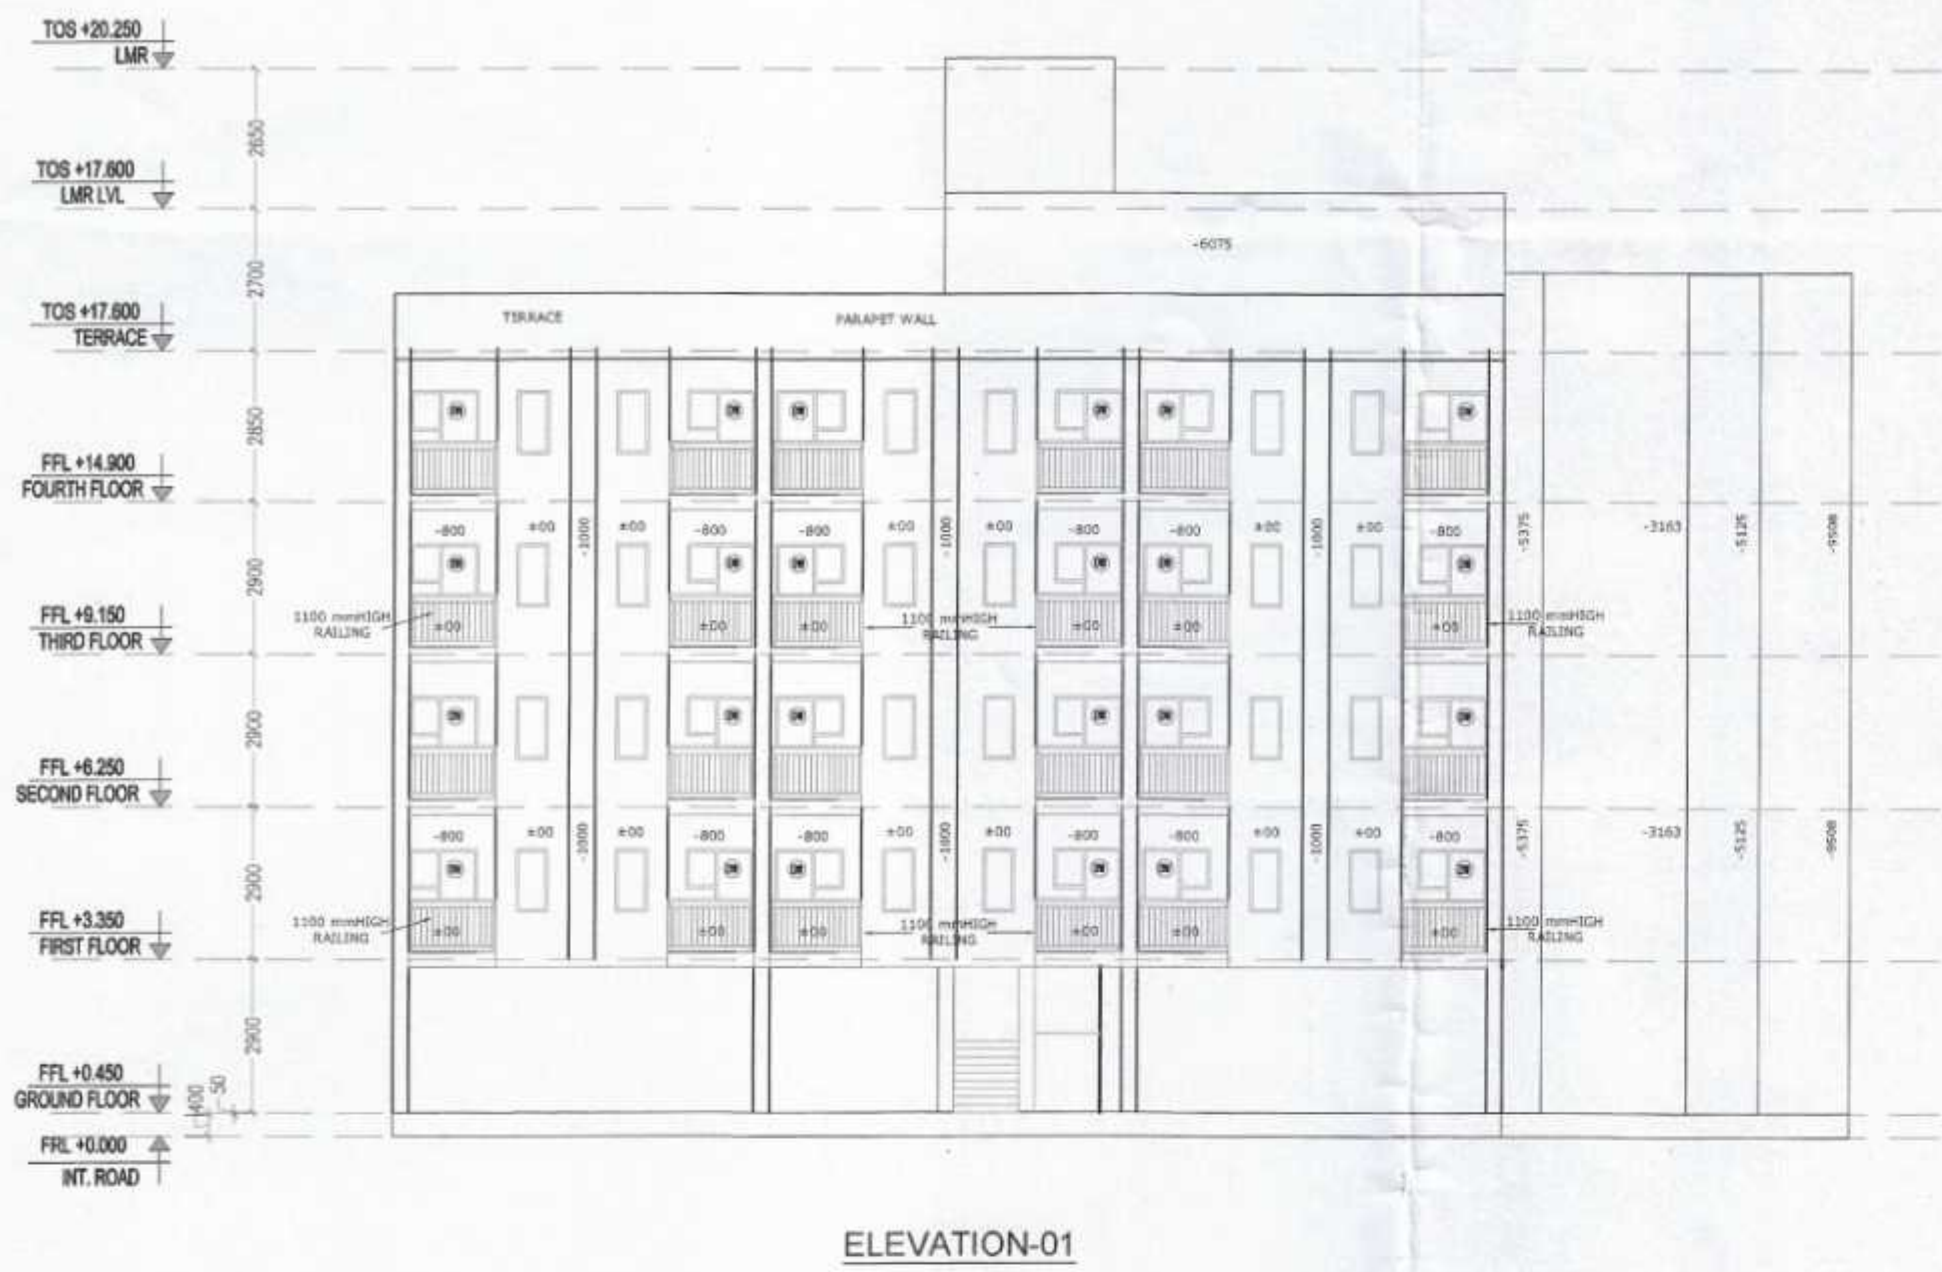


ELEVATION-01

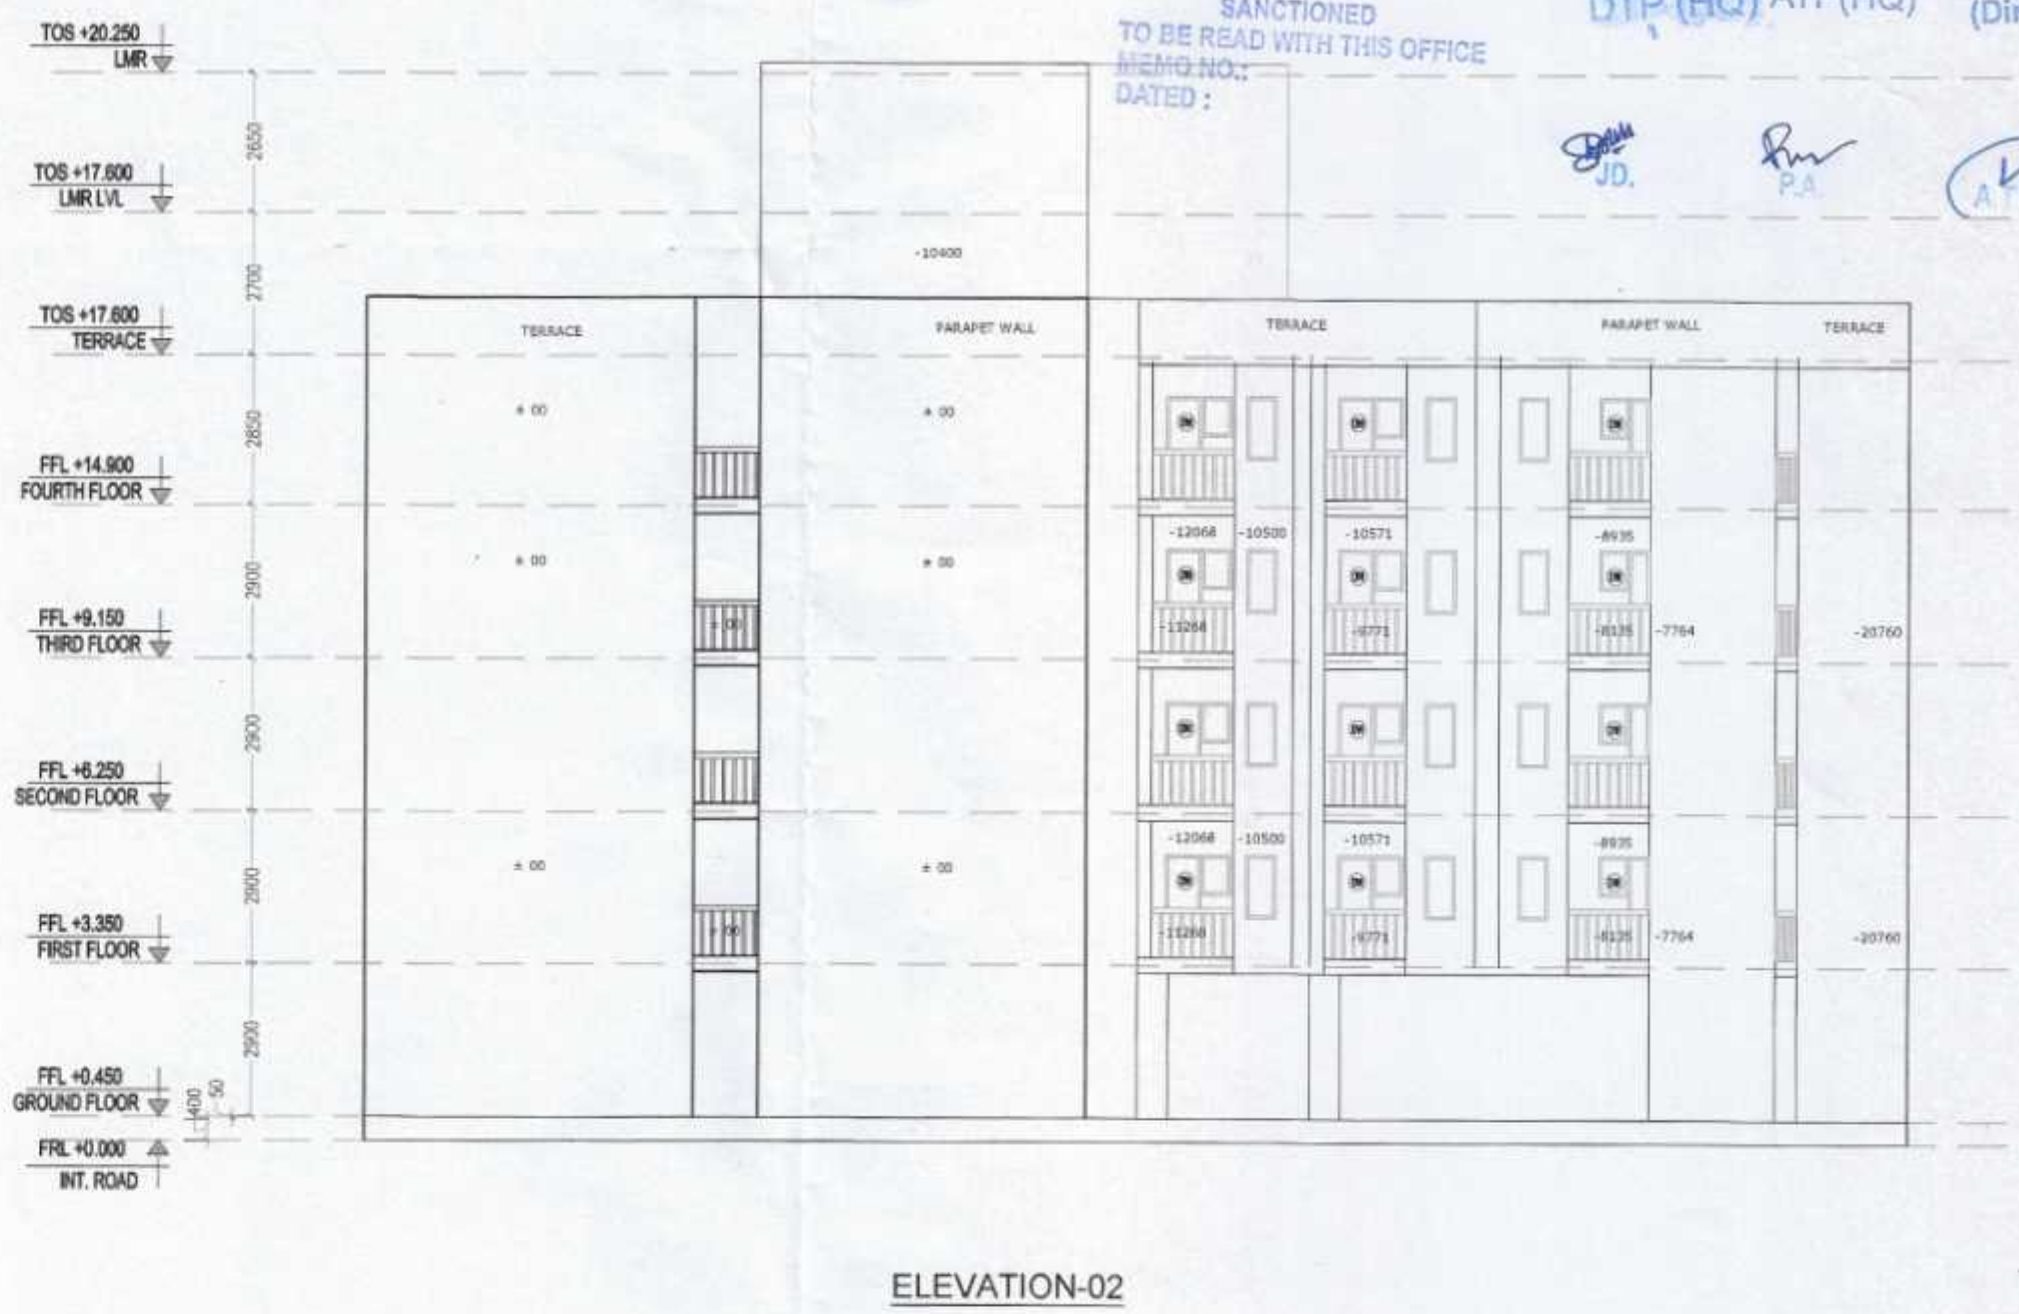


ELEVATION-02

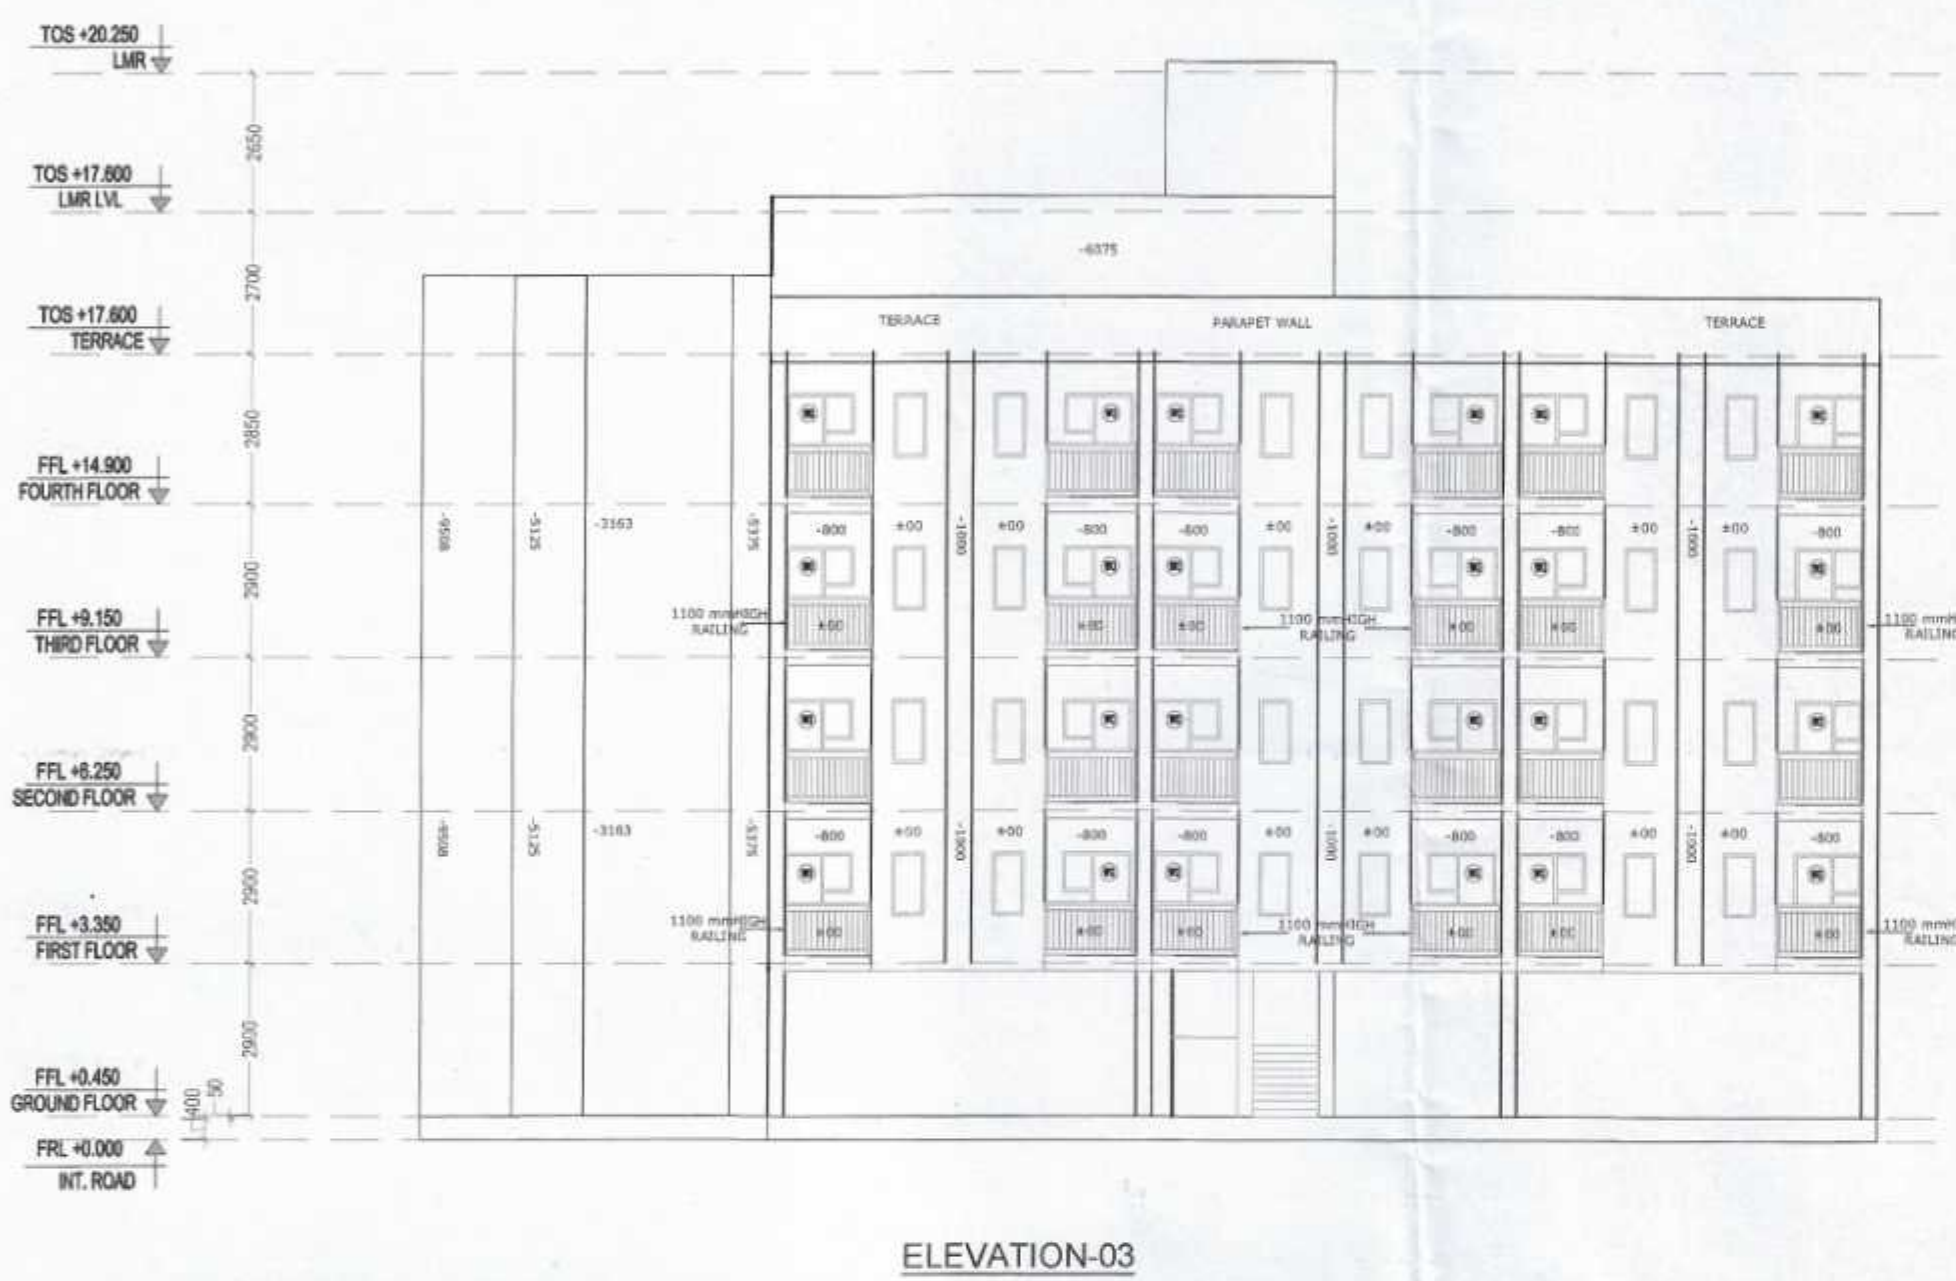

ELEVATION-03

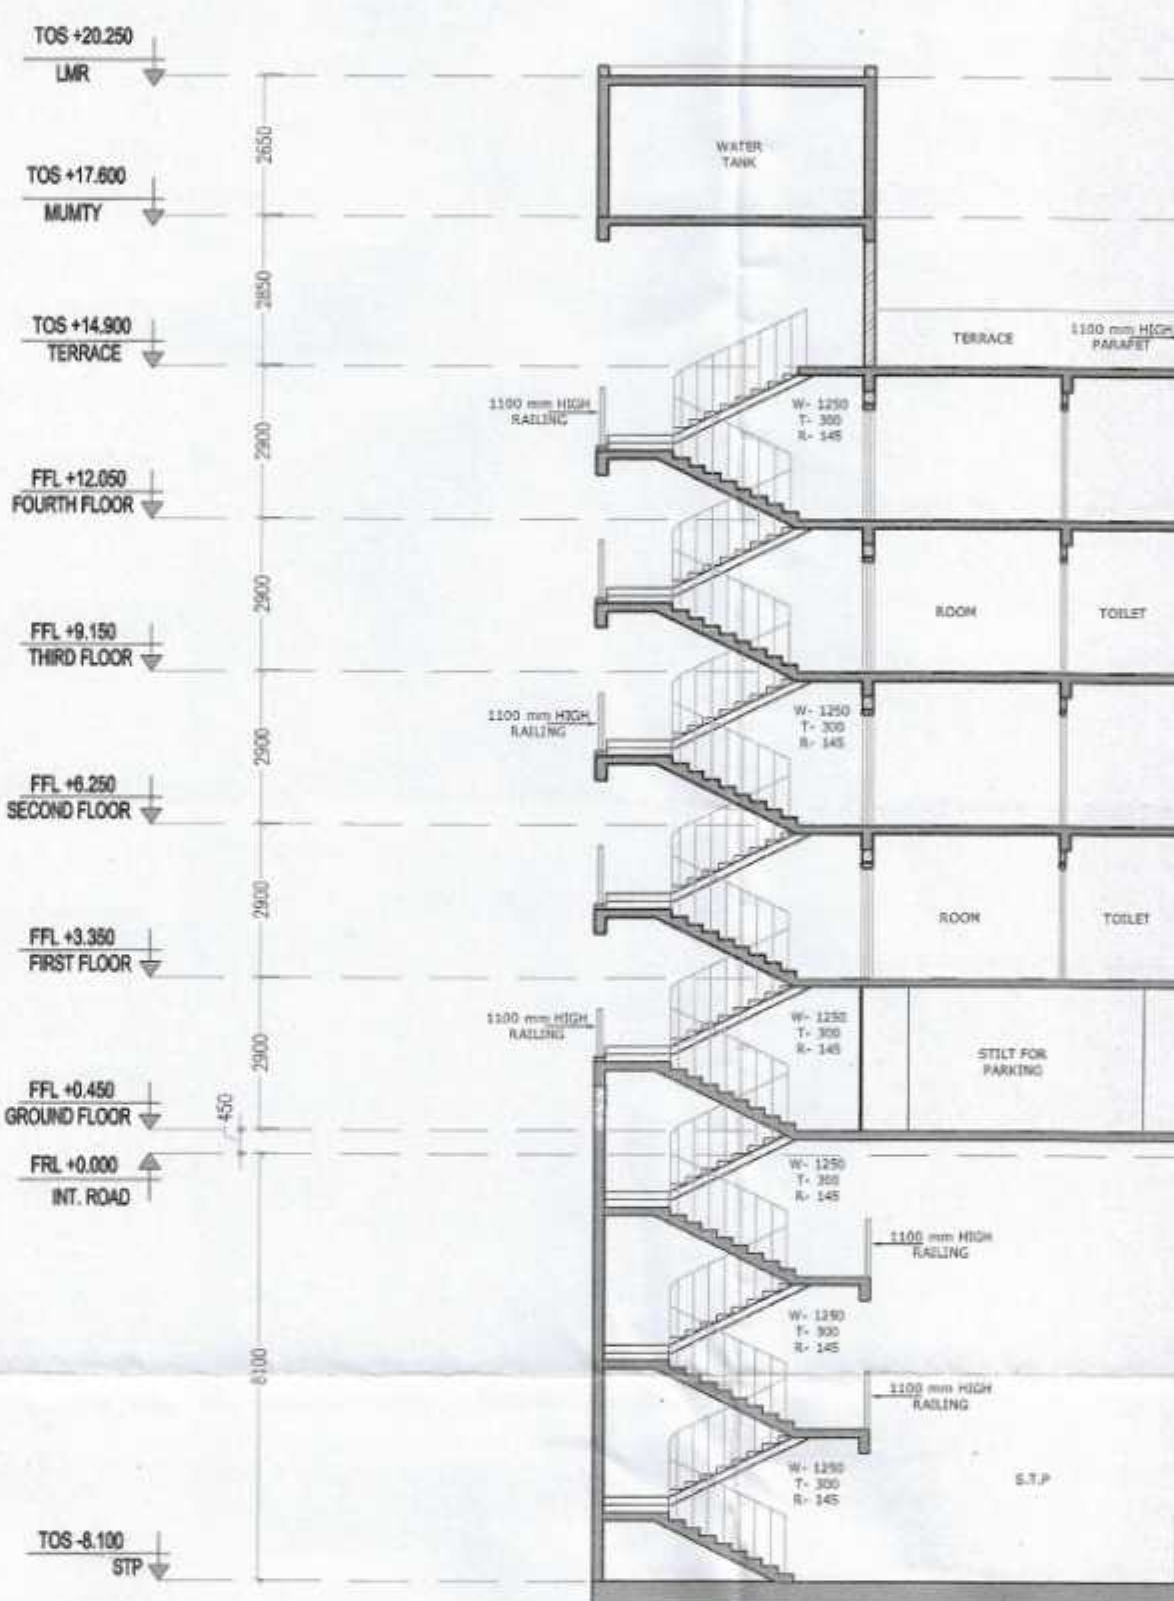

SECTION - BB

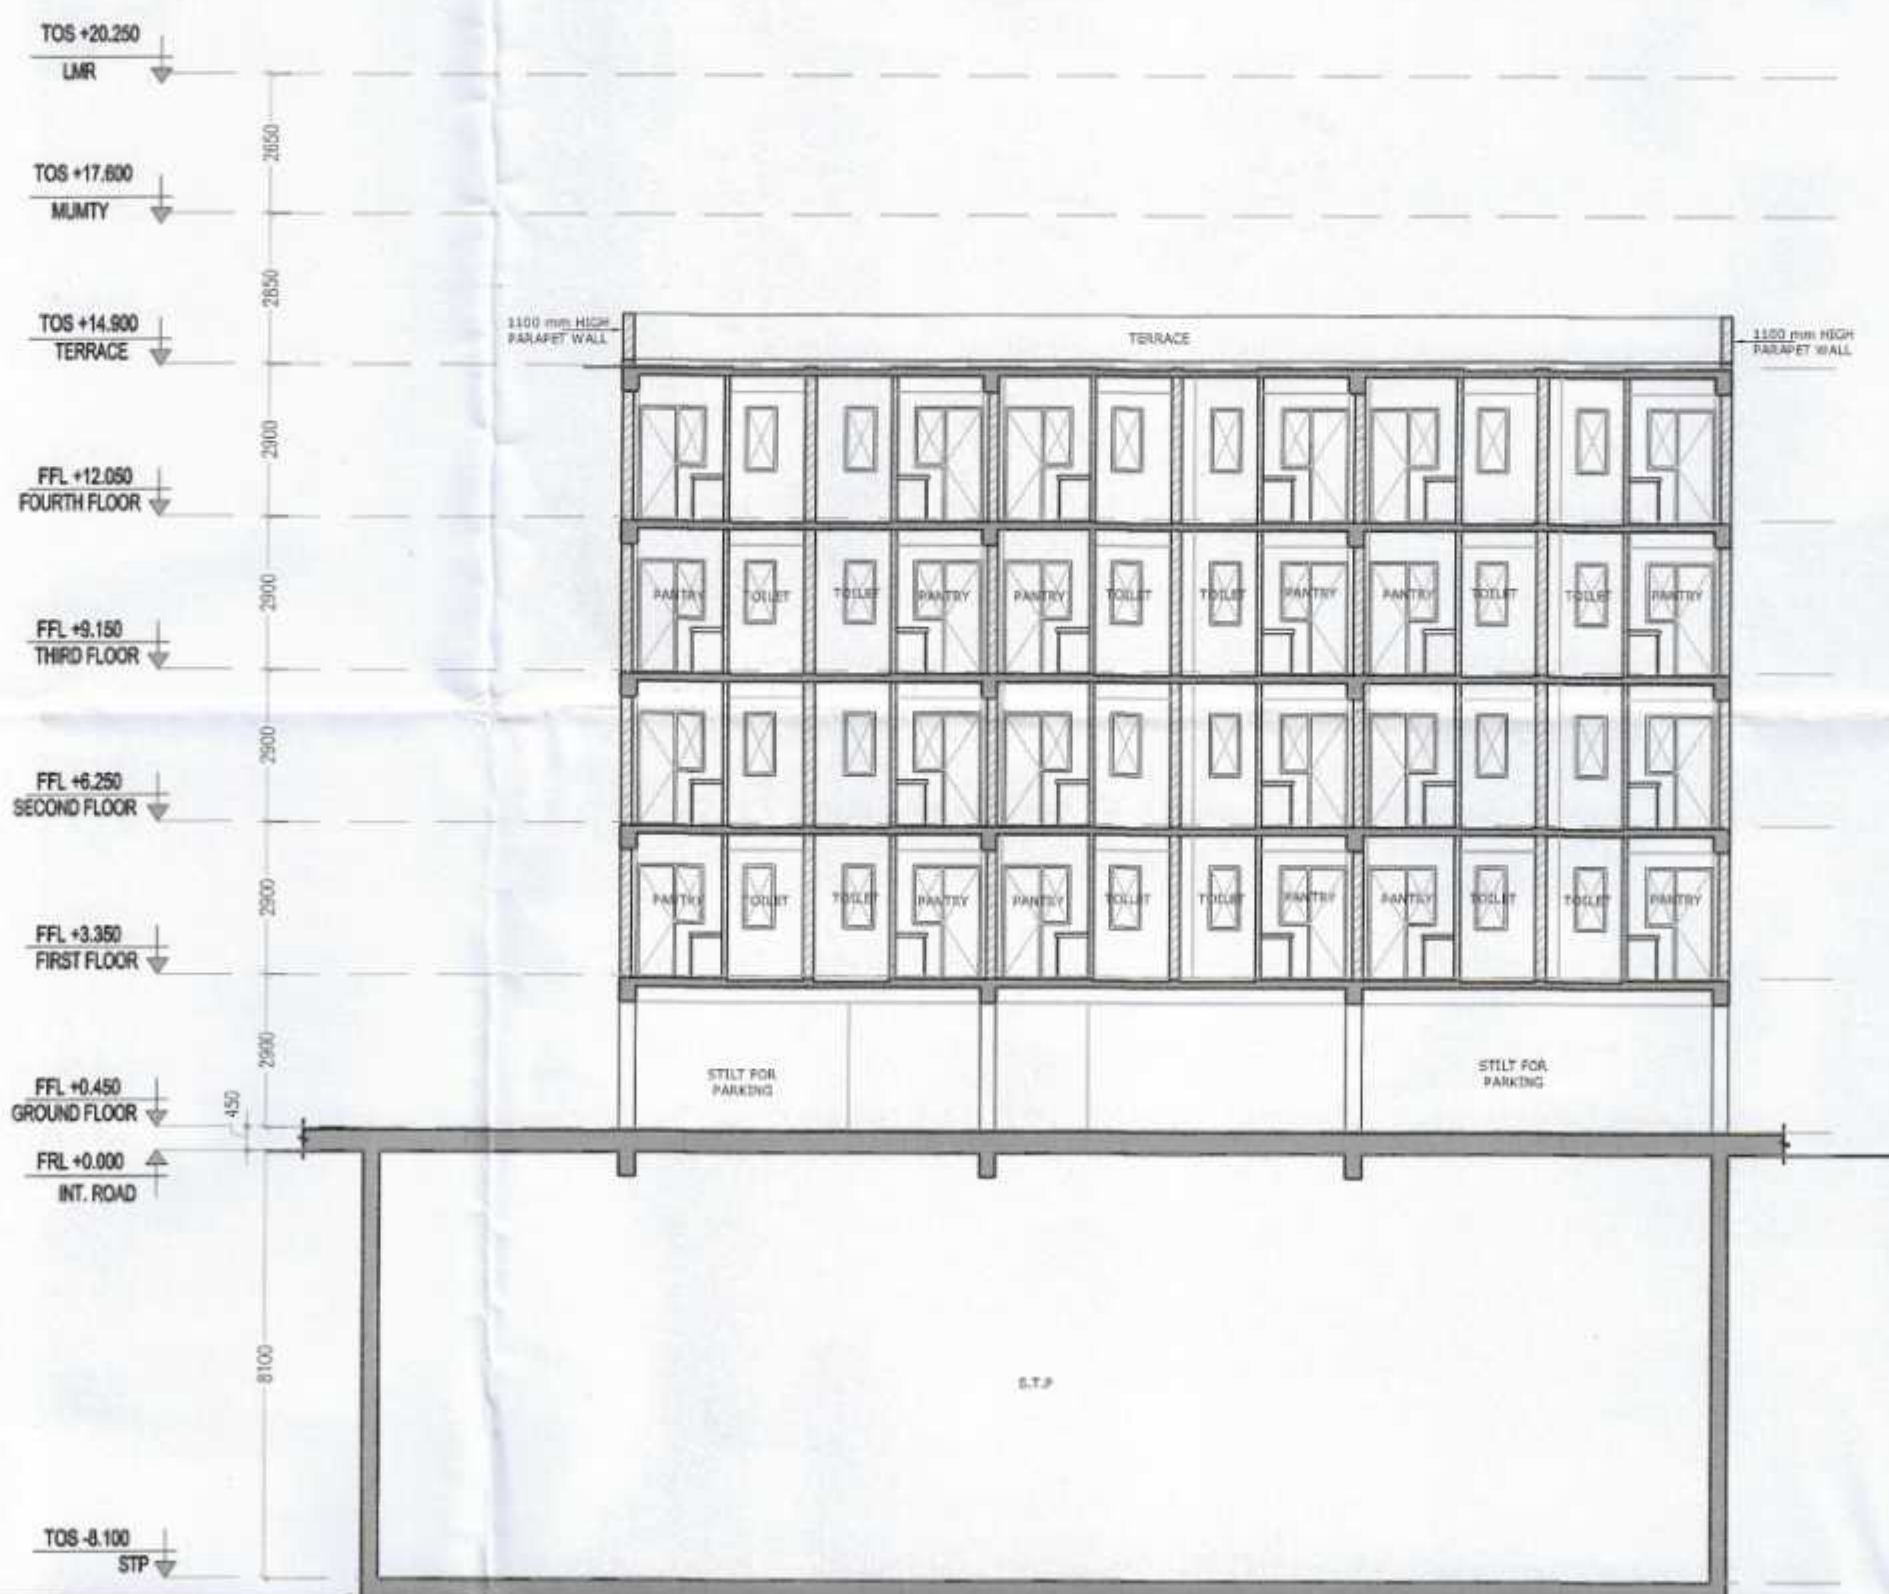

NOTES:-
• F.D.1, F.D.2, F.D.3 ARE 2HR FIRE RATED
• ALL INTERNAL AND EXTERNAL WALLS ARE R.C.C.
• STRUCTURAL MEMBER
• BRICK WORK
• ALL INTERNAL WALLS ARE OF 100mm AND EXTERNAL WALLS 150mm NON STRUCTURAL
• W.C. ARE ARTIFICIALLY VENTED AND MECHANICALLY VENTILATED.
• PRES. STAND FOR PRESSURIZATION

FOR PURPOSE OF SUBMISSION FOR I.G.B.C. GREEN CERTIFICATE

PROJECT:-
PROPOSED BUILDING PLAN FOR GROUP HOUSING COLONY OVER AN AREA MEASURING 6.95 ACRES (LICENCE NO. 137 OF 2023 DATED 06-07-2023) AFTER MIGRATING 2.95 ACRES FROM LICENCE NO. 30 OF 2013 & AN AREA MEASURING 4.0 ACRES FROM LICENCE NO. 31 OF 2013) IN THE REVENUE ESTATE OF VILLAGE MAIDAWAS, SECTOR - 63A, GURUGRAM BEING DEVELOPED BY T A R C L T D . (FORMELY KNOWN AS ANANT RAJ G L O B A L L T D .)

OWNERS SIGNATURE:- ARCHITECT SIGNATURE:-

For TARC LIMITED
Ar. UMMS AHLAWAT
CA/2013/59929

DRAWING TITLE :
EWS - ELEVATIO & SECTION

DATE:-
SCALE:- 100

SHEET NO.
E-2