




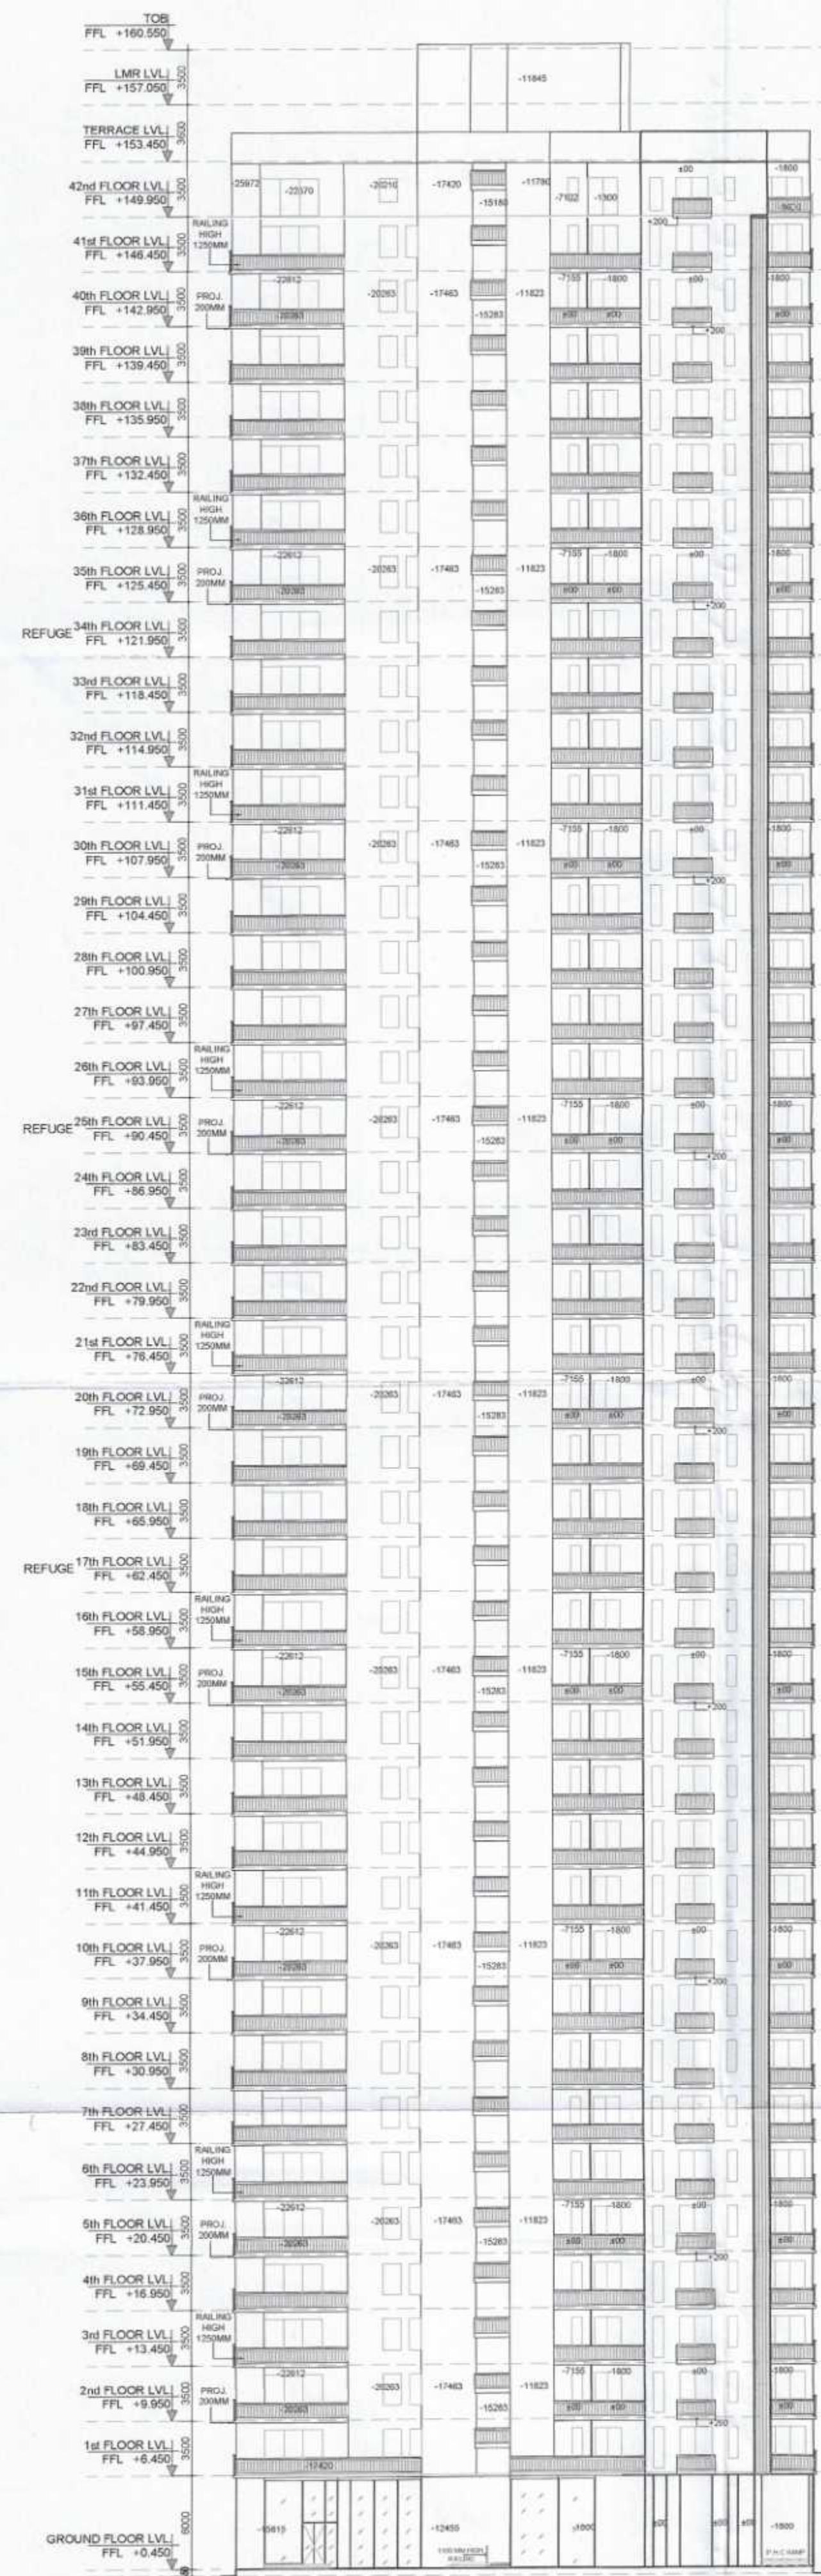

ELEVATION-4

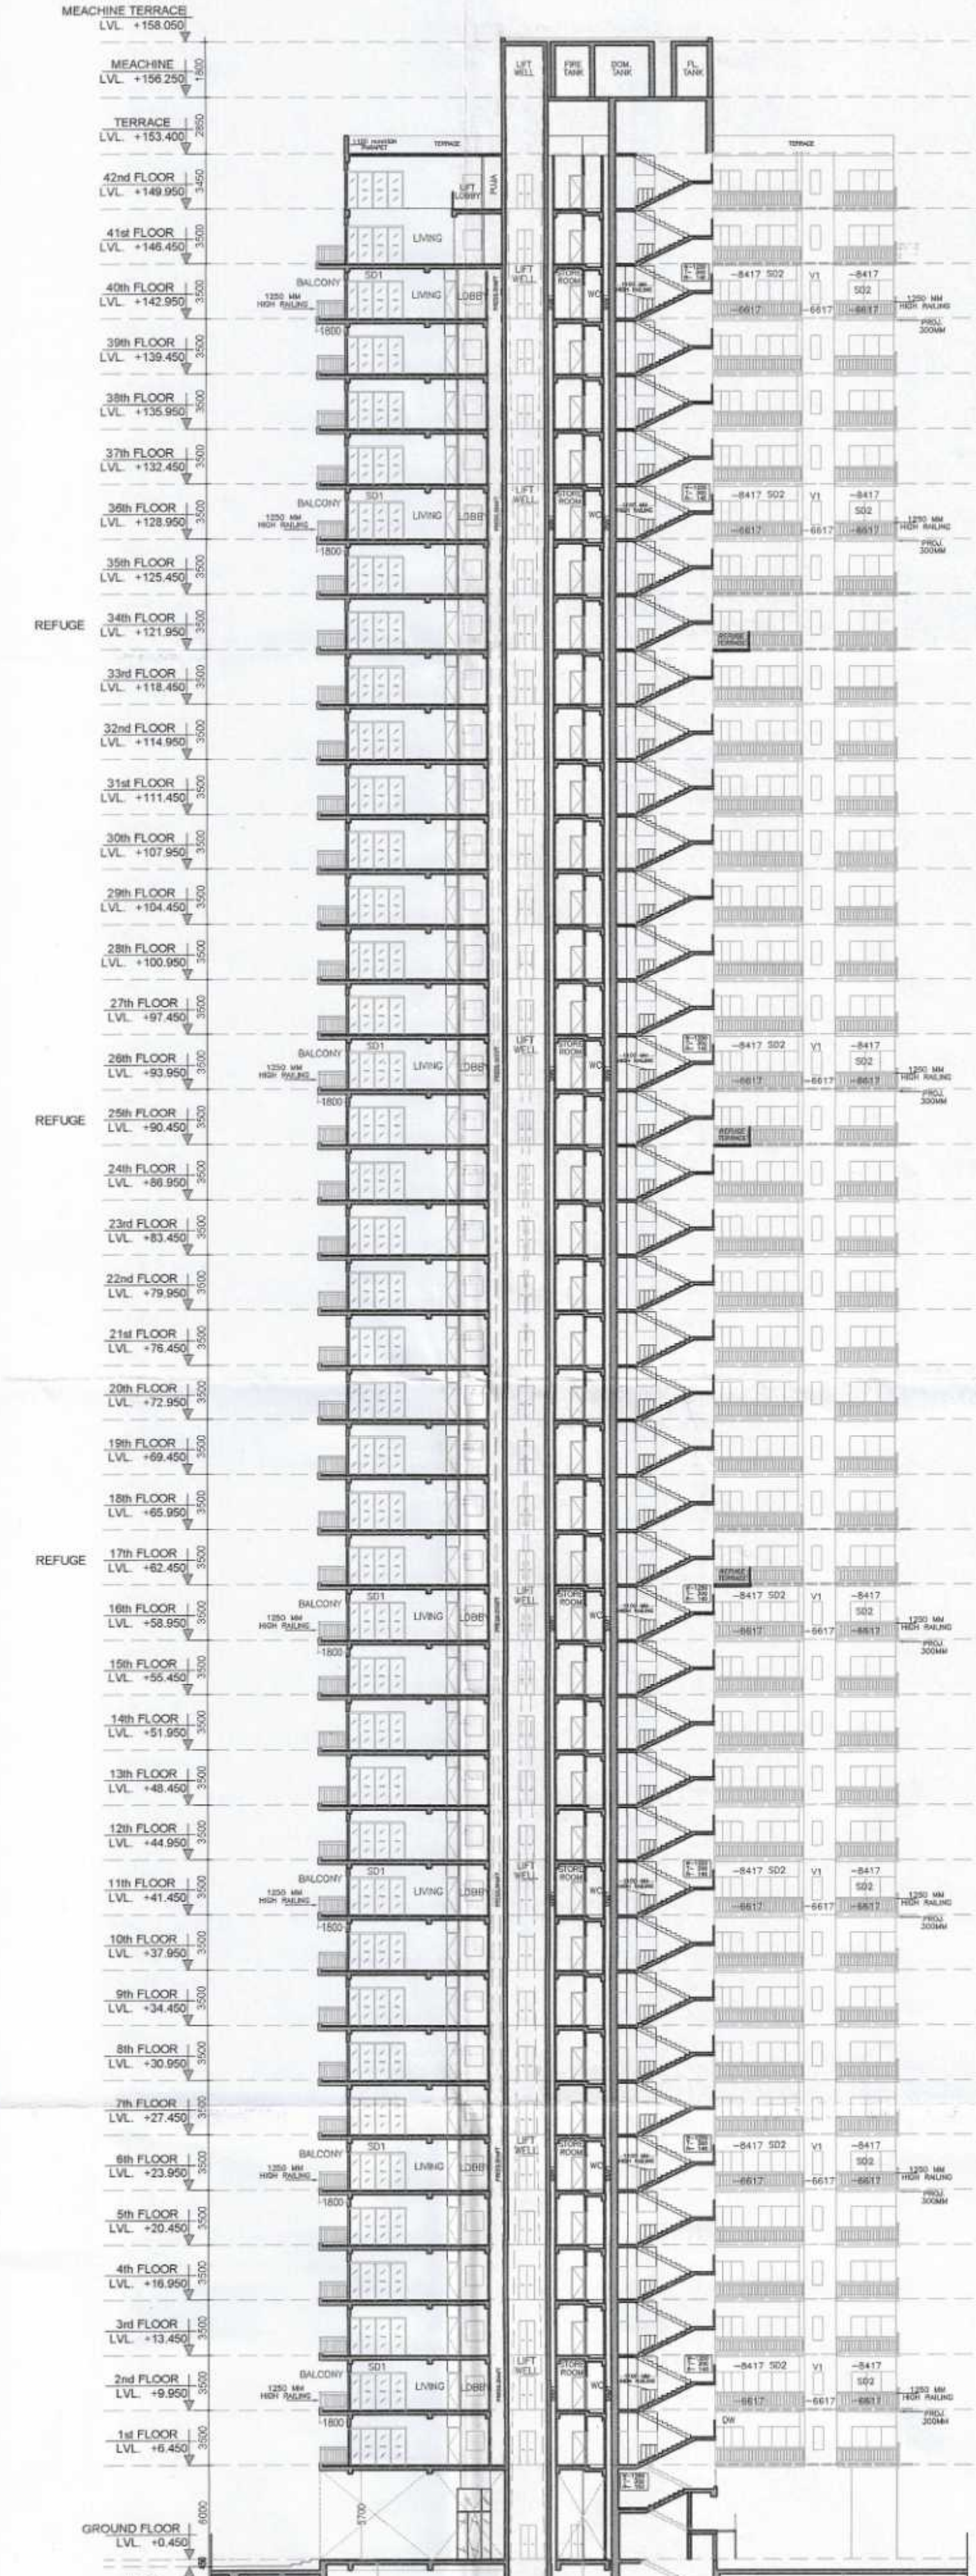

SECTION-AA

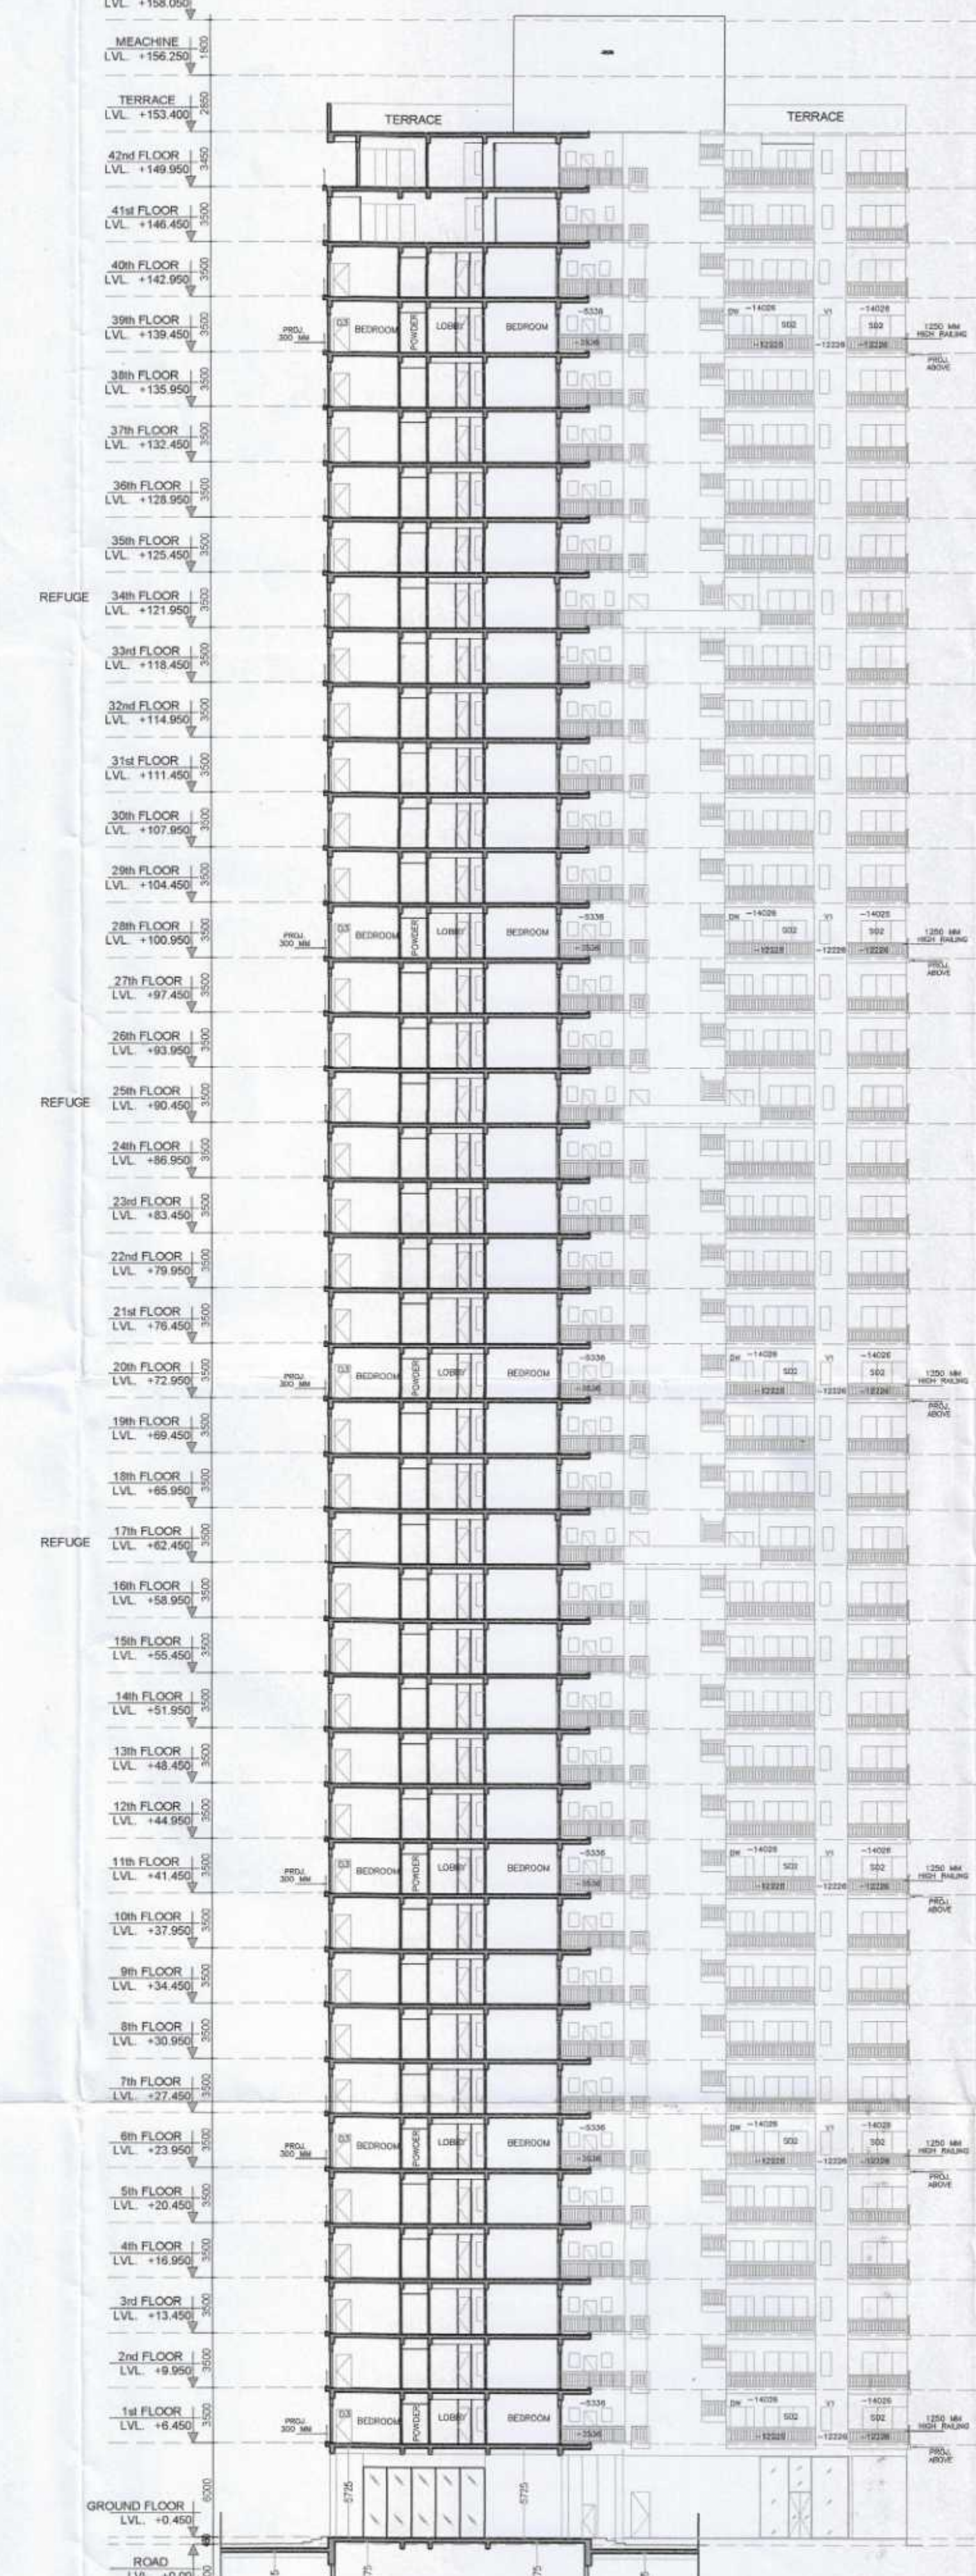

SECTION-BB

Sanctioned
TO BE READ WITH THIS OFFICE
MEMO NO. :
DATED :
DTP(HQ) ATP(HQ)
PA
PA
(Dinesh Kumar) PA(HQ)

Member Secretary B.P.A.C.
S.T.P. (H) Member B.P.A.C.
S.T.P. (G) Member B.P.A.C.
C.T.P. (H) Chairman B.P.A.C.

FOR PURPOSE OF SUBMISSION FOR L.O.C. GREEN CERTIFICATE
PROJECT:-
PROPOSED BUILDING PLAN FOR GROUP HOUSING COLONY OVER AN AREA MEASURING 6.95 ACRES (LICENCE NO. 137 OF 2023 DATED 06-07-2023) AFTER MIGRATING 2.95 ACRES FROM LICENCE NO. 30 OF 2013 & AN AREA MEASURING 4.0 ACRES FROM LICENCE NO. 31 OF 2013) IN THE REVENUE ESTATE OF VILLAGE MAIDAWAS, SECTOR - 63A, GURUGRAM BEING DEVELOPED BY T A R C L T D (FORMERLY KNOWN AS ANANT RAJ GLOBAL LTD.)
OWNERS SIGNATURE:- ARCHITECT SIGNATURE:-

For TARC LIMITED
Authorised Signatory
Ar. VIKAS AHLAYAT
CA/2013/59928

DRAWING TITLE :
TOWER - 3 & 4
ELEVATION & SECTION
DATE:-
SCALE:- 200
SHEET NO. :
T-3-E-2