




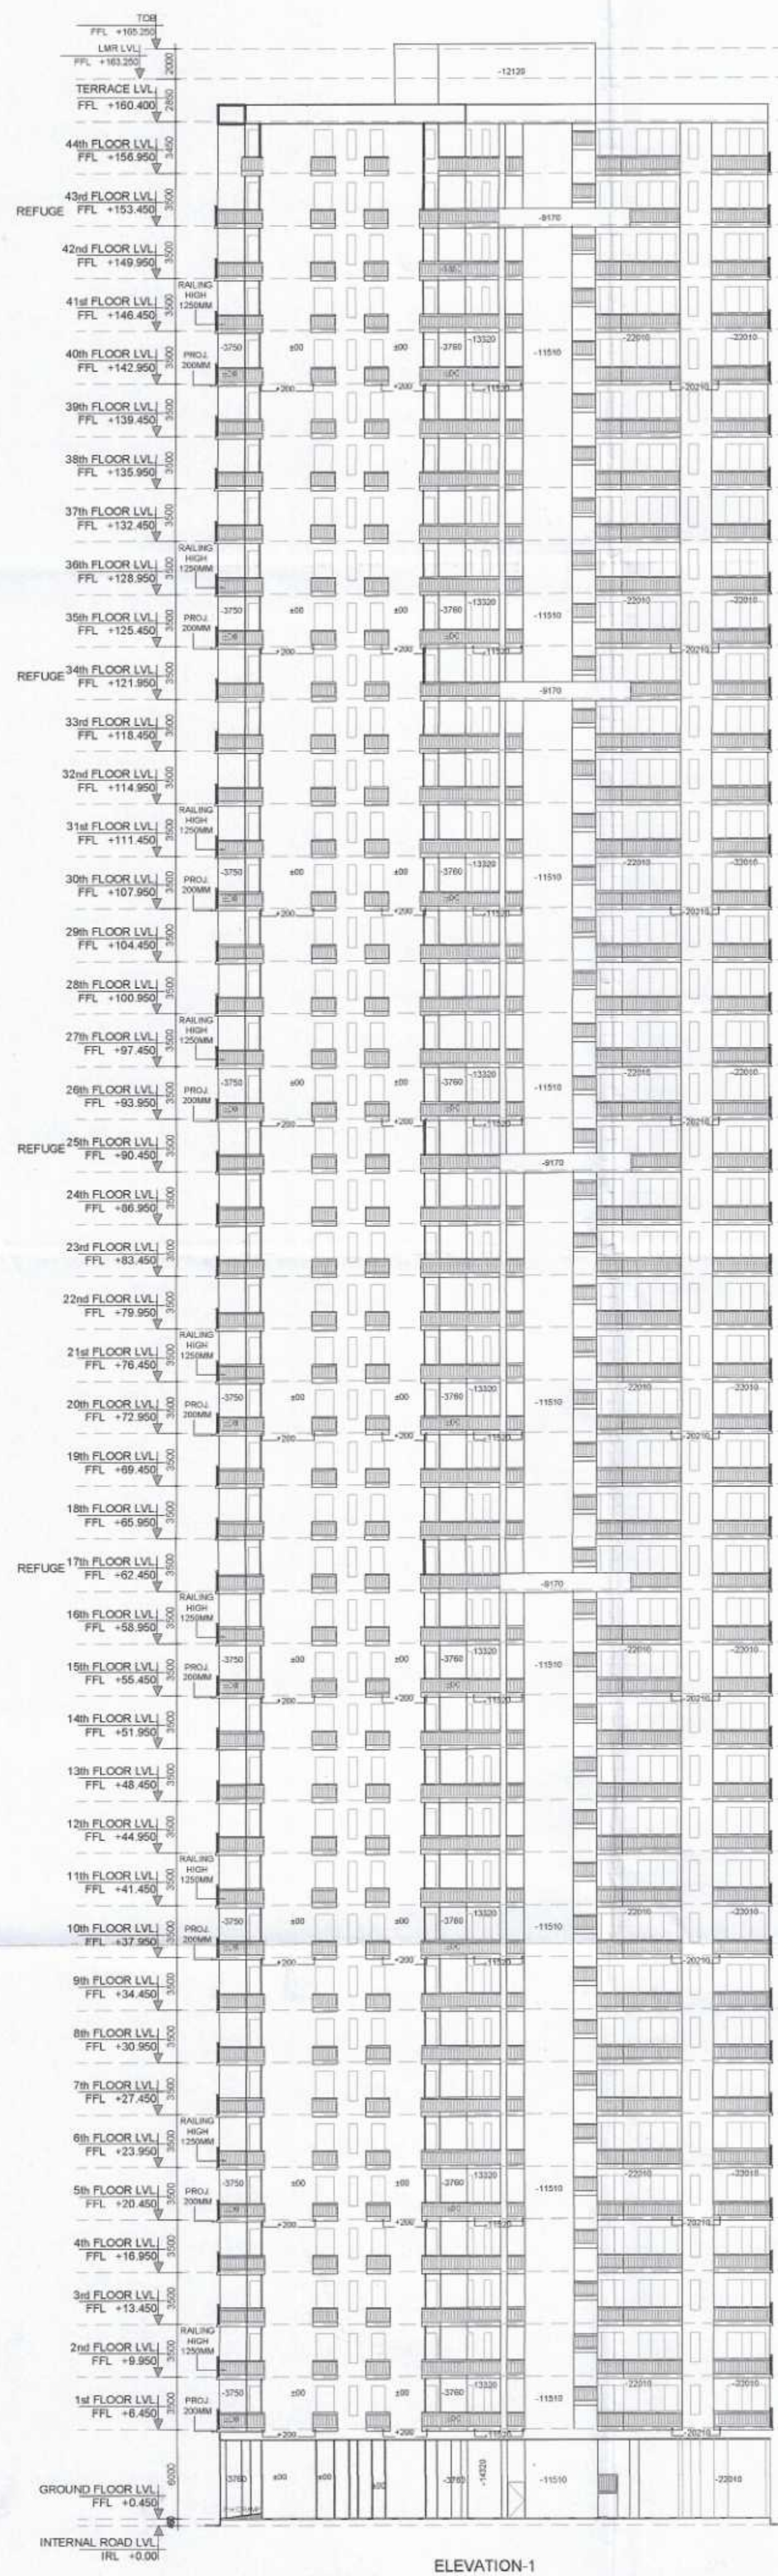

ELEVATION-1

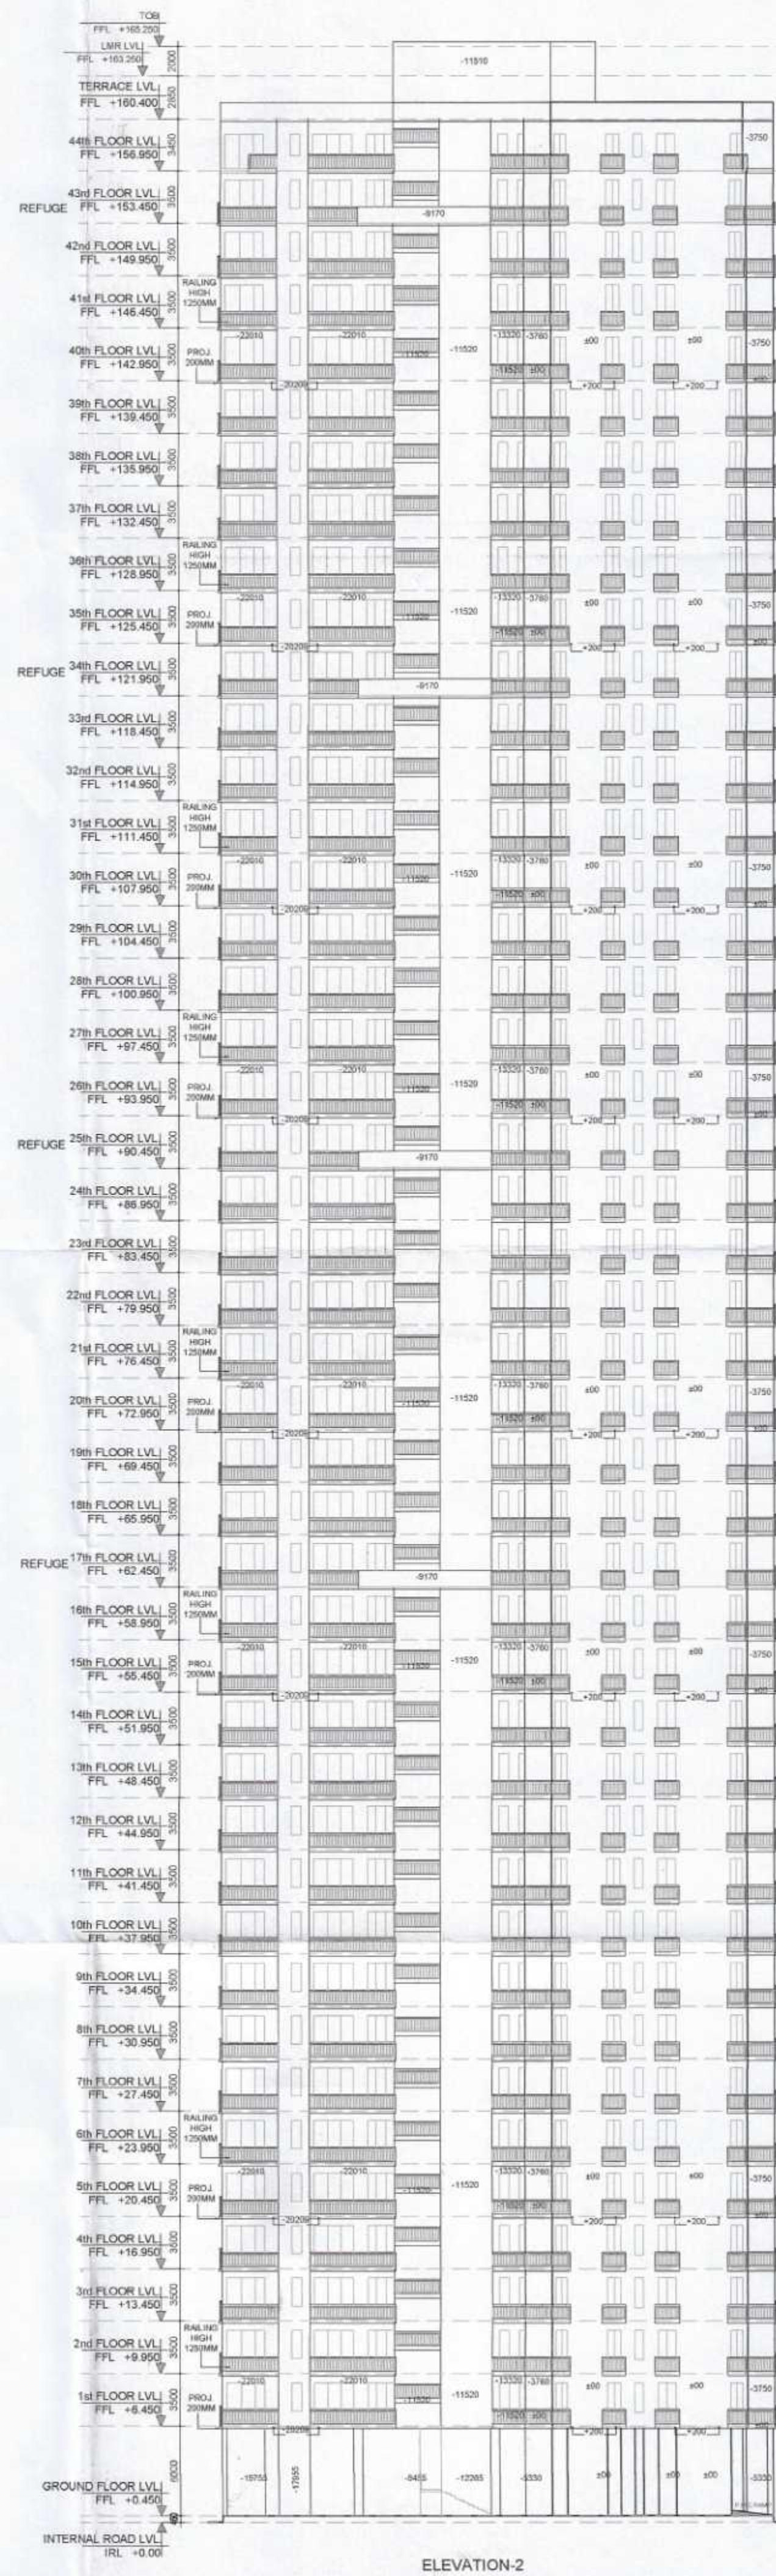

ELEVATION-2

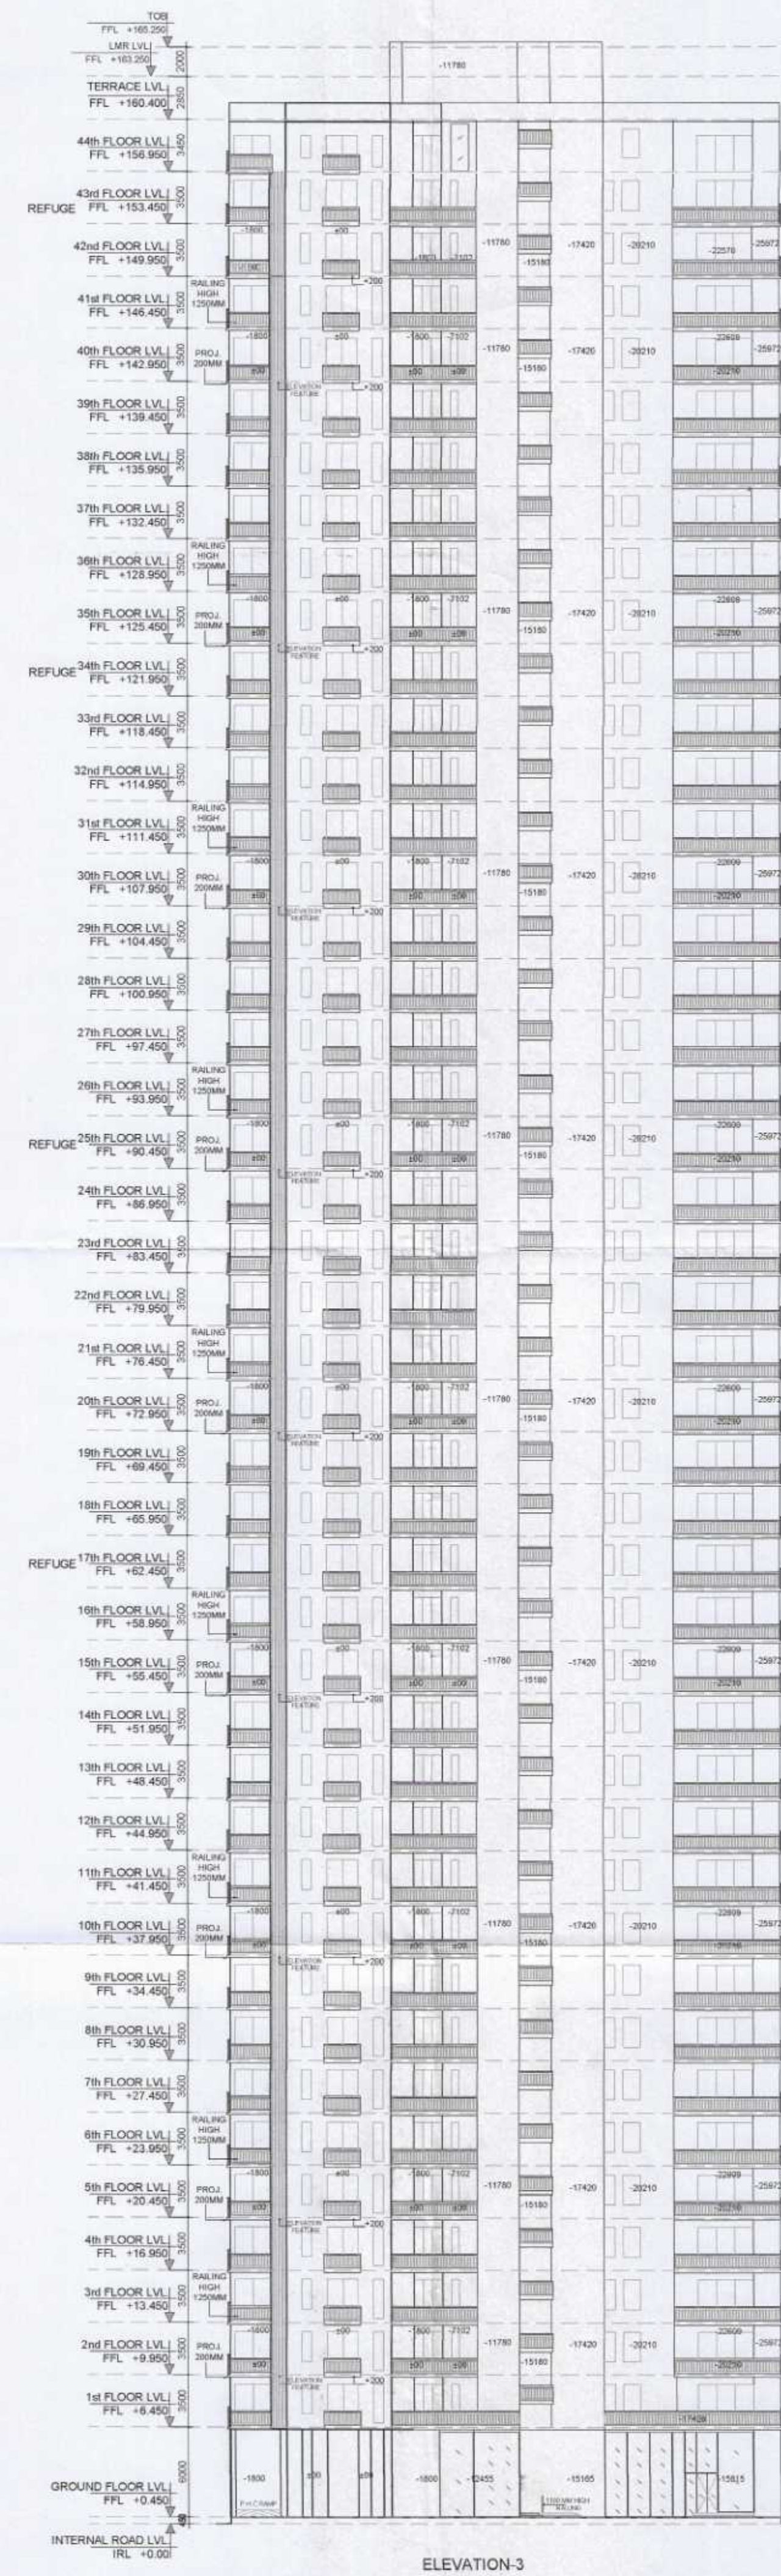

ELEVATION-3

Approved by
S.T.P (HQ) S.T.P (G) C.T.P (Hr.)
Member Secretary Member Chairman
B.P.A.C. B.P.A.C. B.P.A.C.

ATP (HQ)
(Dinesh Kumar)
PA (HQ)

SANCTIONED
TO BE READ WITH THIS OFFICE
MEMO NO. 1
DATED: 10/07/2023

NOTES:
1. ALL DIMENSIONS ARE IN METERS.
2. ALL INTERNAL AND EXTERNAL WALLS ARE 200MM THICK.
3. ALL INTERNAL WALLS ARE OF 100MM AND EXTERNAL WALLS ARE 200MM THICK.
4. ALL DIMENSIONS ARE TO FACE UNLESS OTHERWISE SPECIFIED.
5. ALL DIMENSIONS ARE TO FACE UNLESS OTHERWISE SPECIFIED.

FOR PURPOSE OF SUBMISSION FOR I.G.B.C. GREEN CERTIFICATE

PROJECT:-
PROPOSED BUILDING PLAN FOR
GROUP HOUSING COLONY OVER AN
AREA MEASURING 6.95
ACRES (LICENCE NO. 137 OF 2023
DATED 06-07-2023) AFTER MIGRATING
2.95 ACRES FROM LICENCE NO. 30 OF
2013 & AN AREA MEASURING 4.0
ACRES FROM LICENCE NO. 31 OF 2013)
IN THE REVENUE ESTATE OF VILLAGE
MAIDAWAS, SECTOR - 63A,
GURUGRAM BEING DEVELOPED BY
T A R C
(FORMERLY KNOWN AS ANANT RAJ
GLOBAL LTD.)

OWNERS SIGNATURE:- ARCHITECT SIGNATURE:-

For TARC LIMITED
Authorised Signatory
Ar. VIKAS AHLAWAT
CA/2013/59929

DRAWING TITLE:
TOWER - 5

ELEVATION & SECTION

DATE:-

SCALE:- 100

SHEET NO.
T-5-E-1