
[illegible]

MORPHOGENESIS
41, Industrial Estate, Okhla Phase - III
New Delhi 110020
TEL: 91 11 41828070
E Mail: studio@morphogenesis.org

VINTECH CONSULTANTS

Address: C-35, Pampash Enclave, Greater Kailash - I, New Delhi - 110 048
Ph.: +91 11 43141516, 26298785, 26298788
E-mail: vinitech@vinitechconsultants.com
www.vinitechconsultants.com

SNC

Sunil Nayyar Consultants
206, 2nd Floor, Time Center, Golf Course Road, Sector-54
Gurgaon, Haryana (India) - 122002

PROJECT

IHS Estate Private Limited

THE UNIVERSITY OF CHICAGO



ARCHITECT'S SIGNATURE:

100

2

GROUND FLOOR PLAN (LOBBY + COMMERCIAL) AND AREA DIAGRAM & GROUND COVERAGE

007.1	771/00
-------	--------

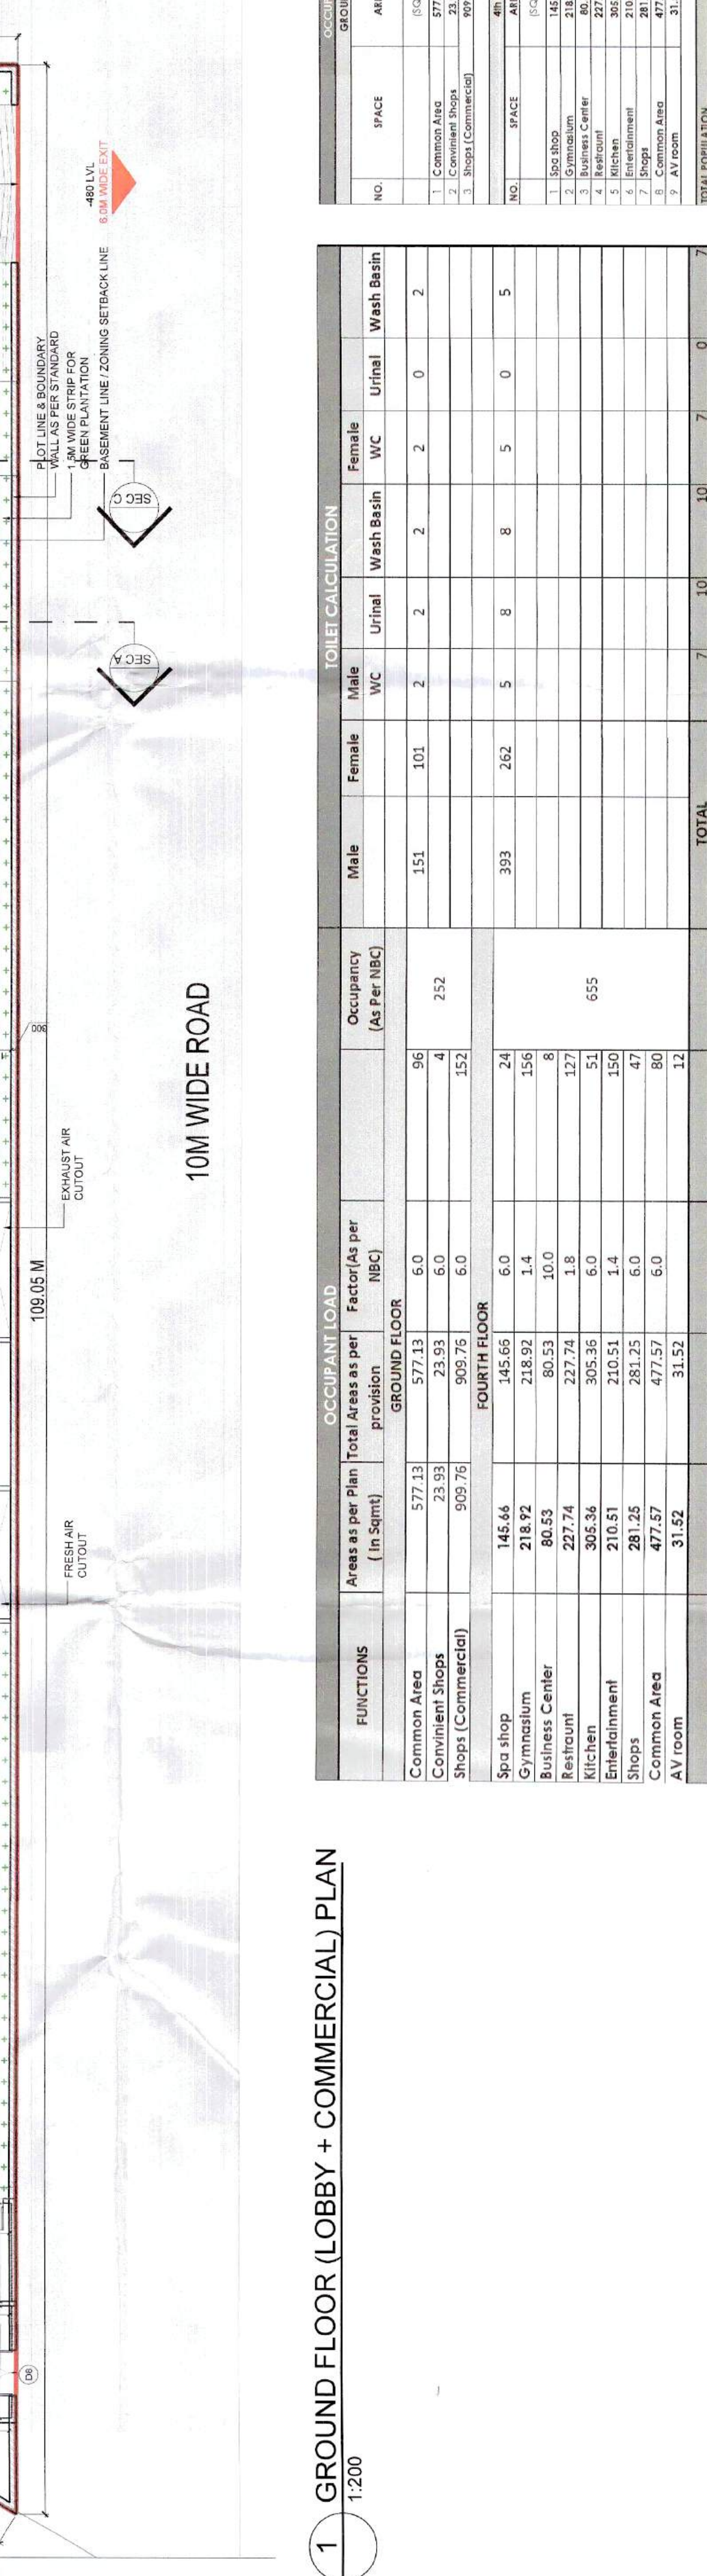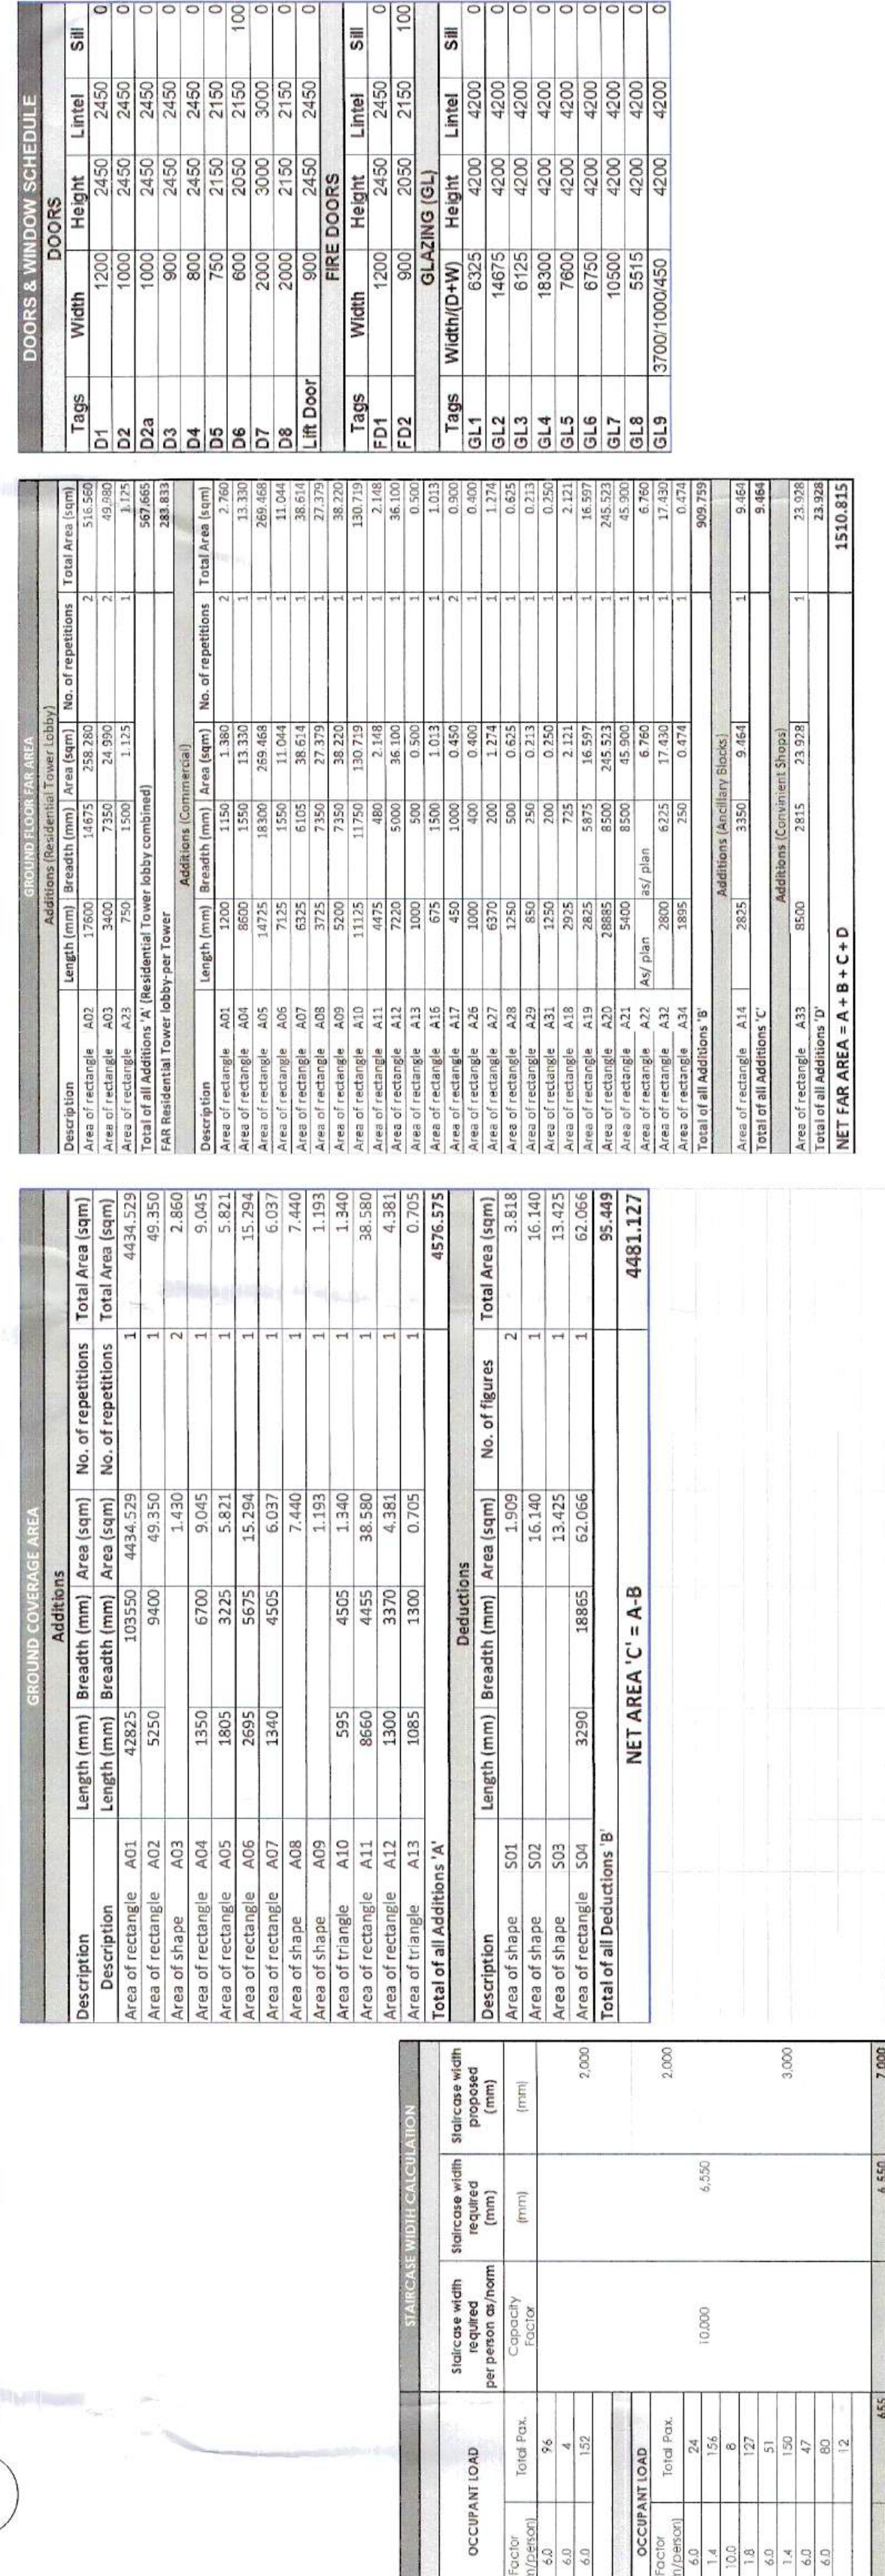

1) GROUND FLOOR (LOBBY + COMMERCIAL) PLAN

1:200