


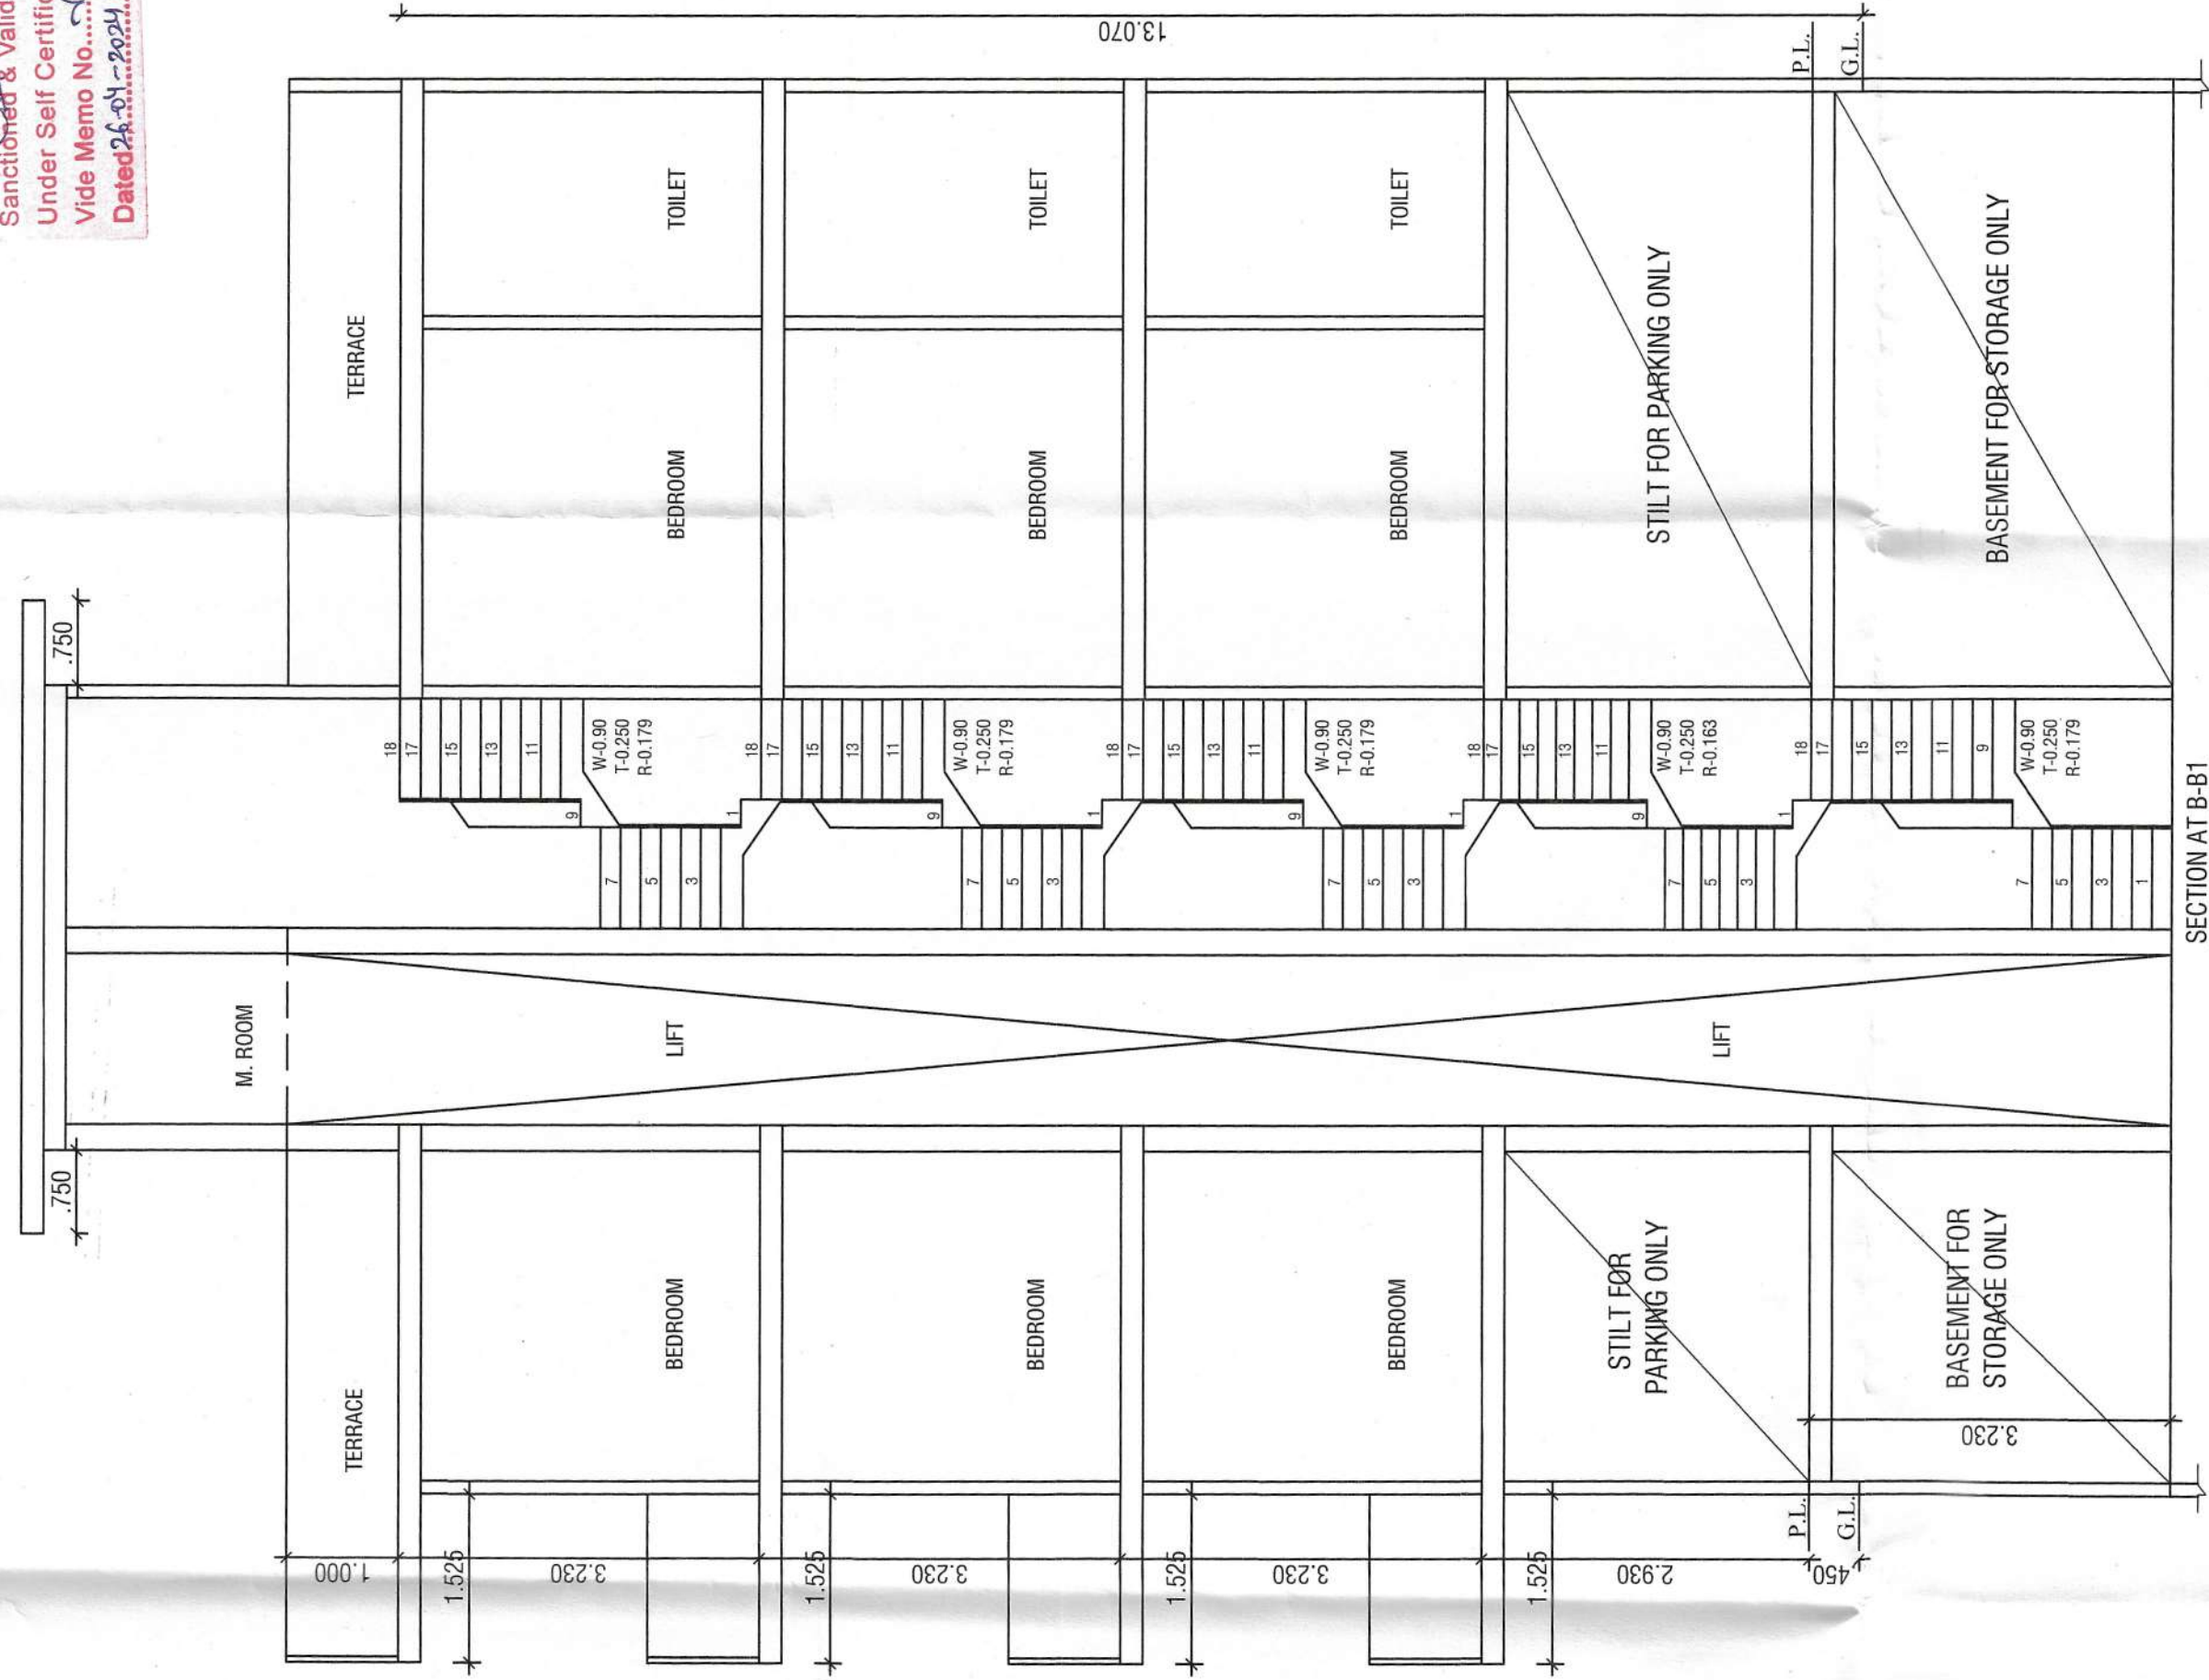
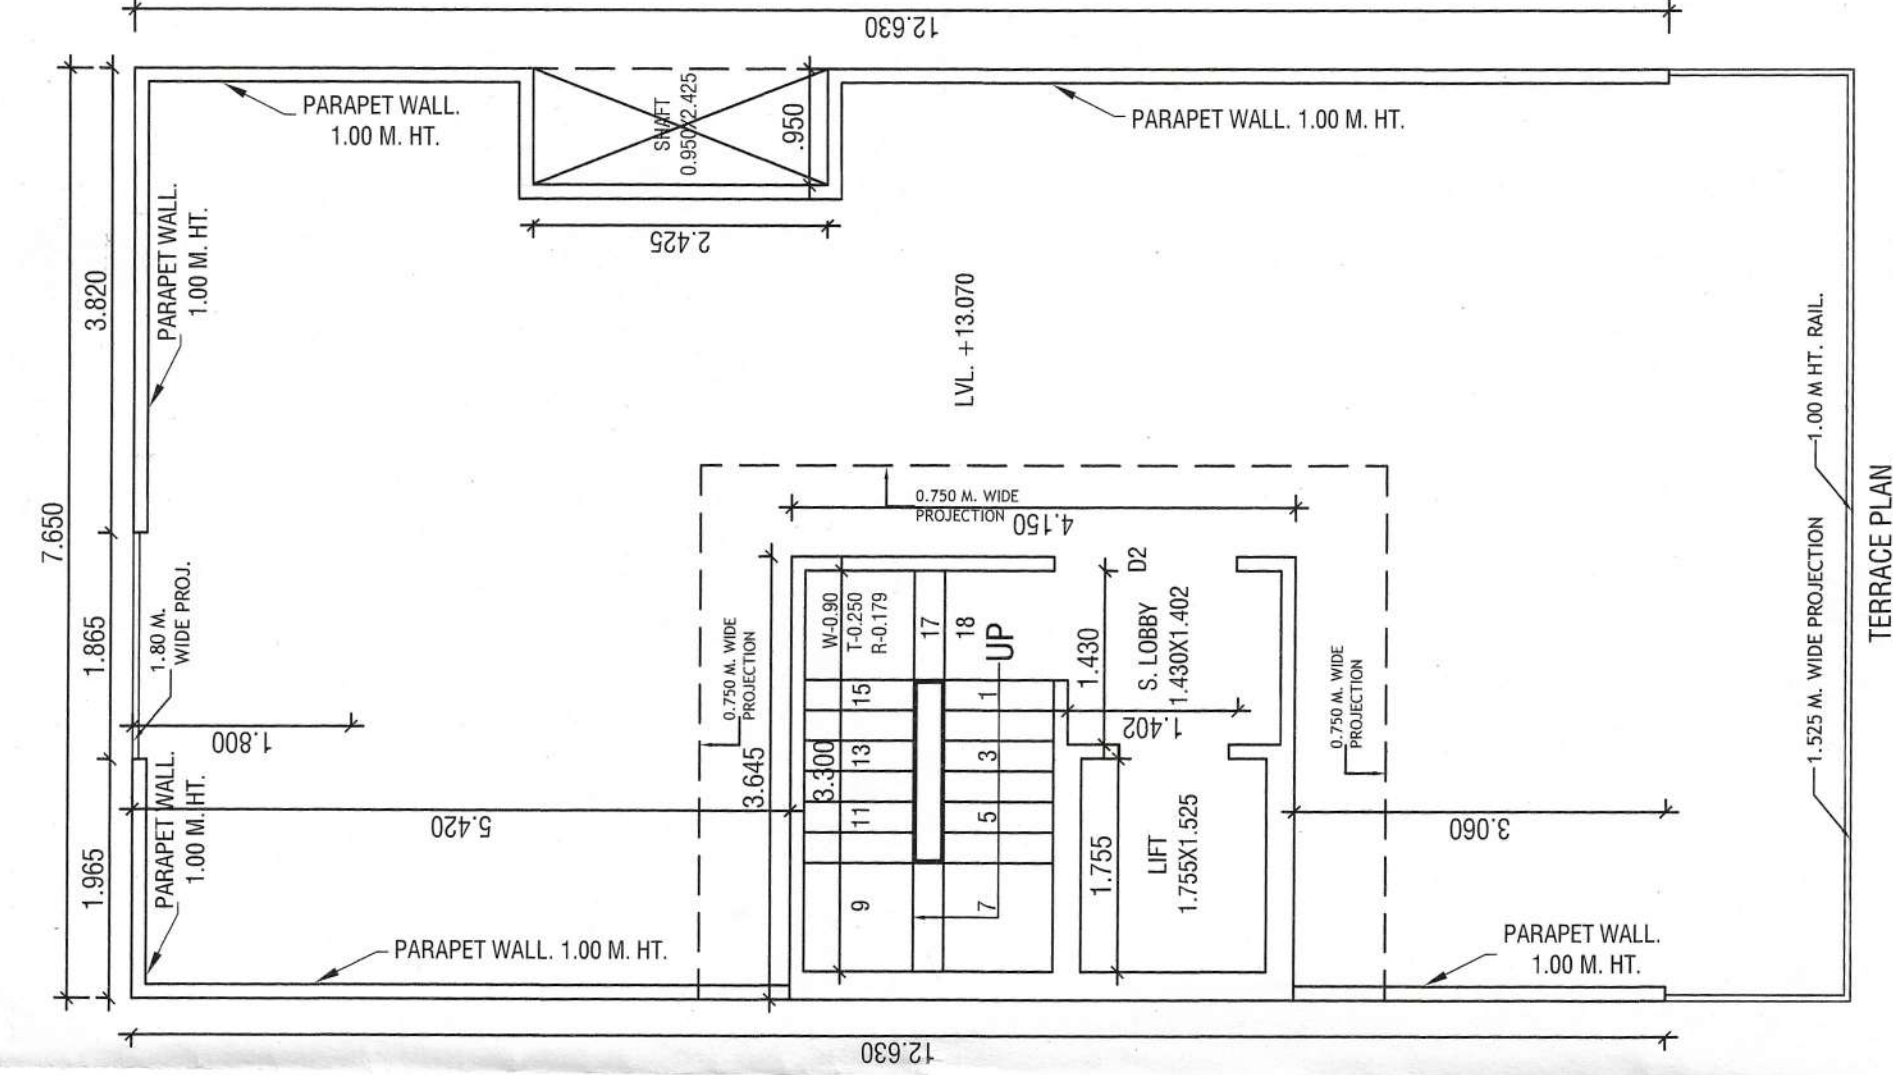
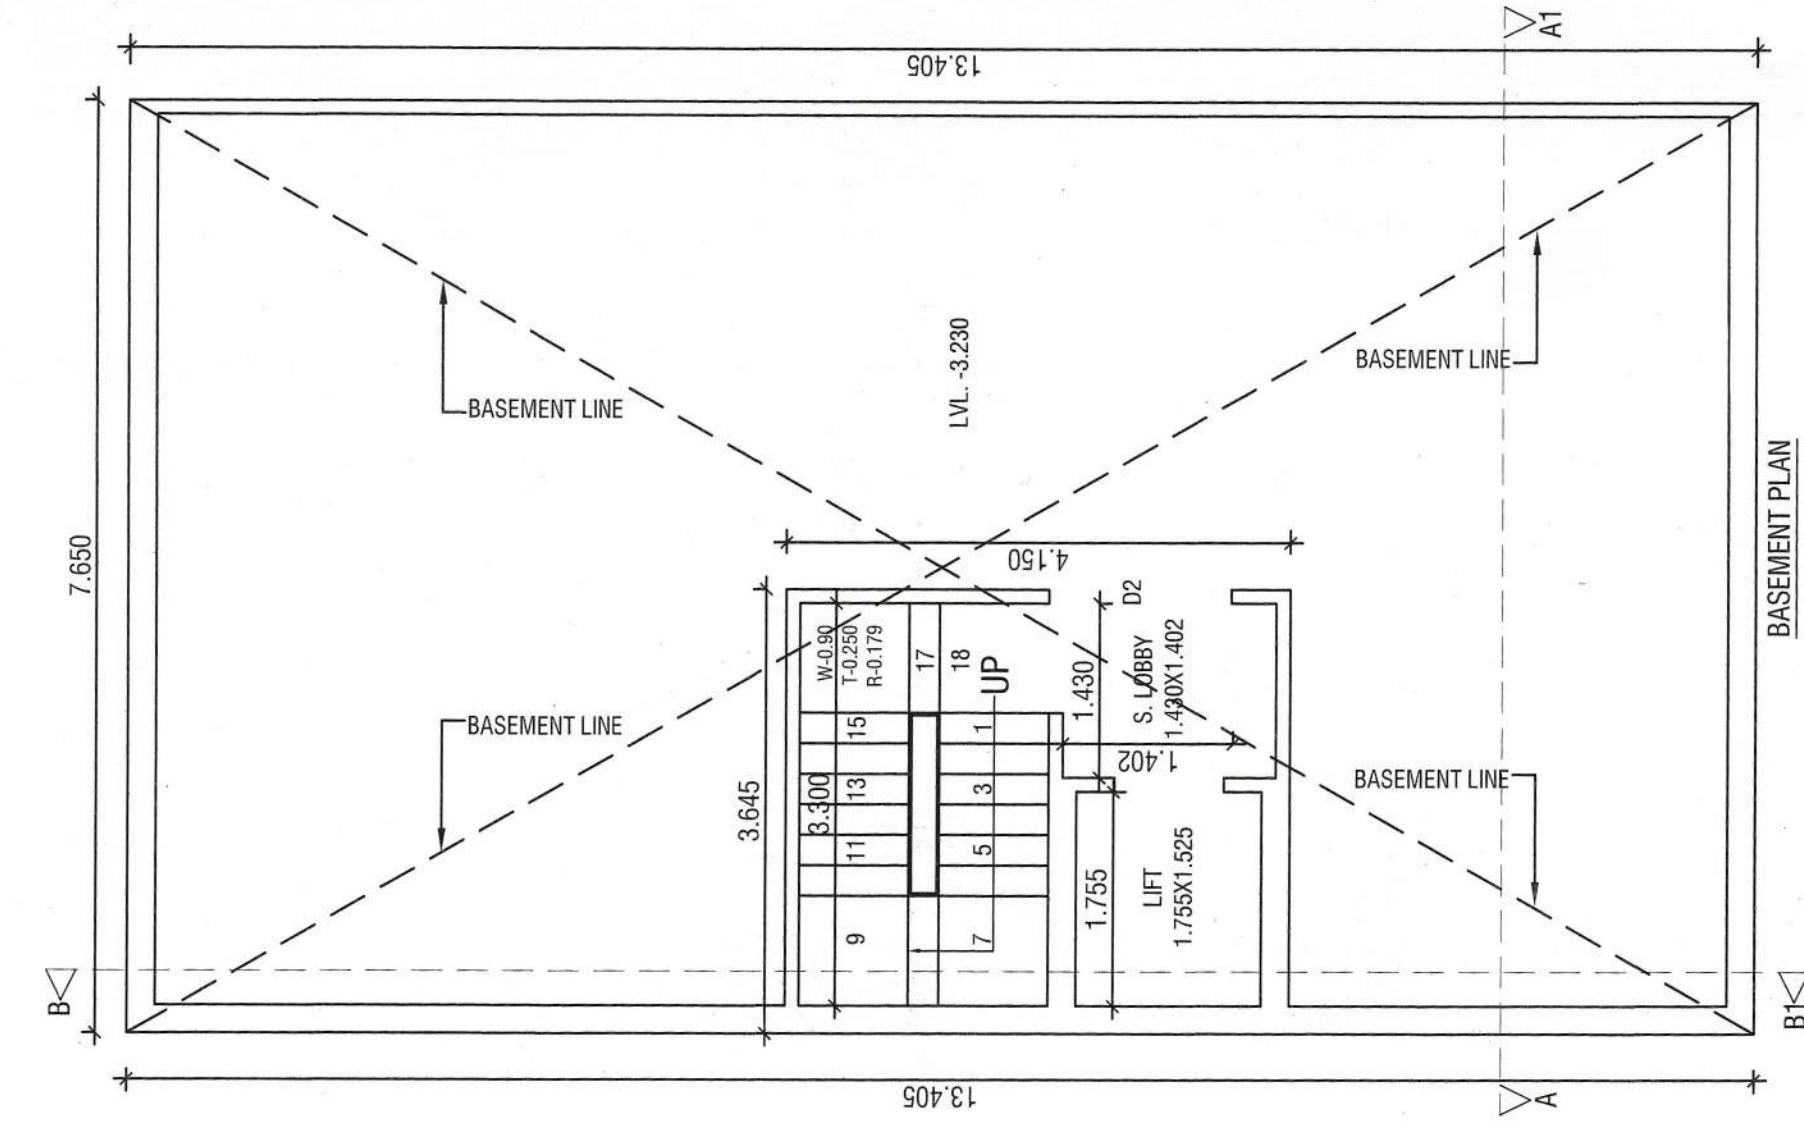
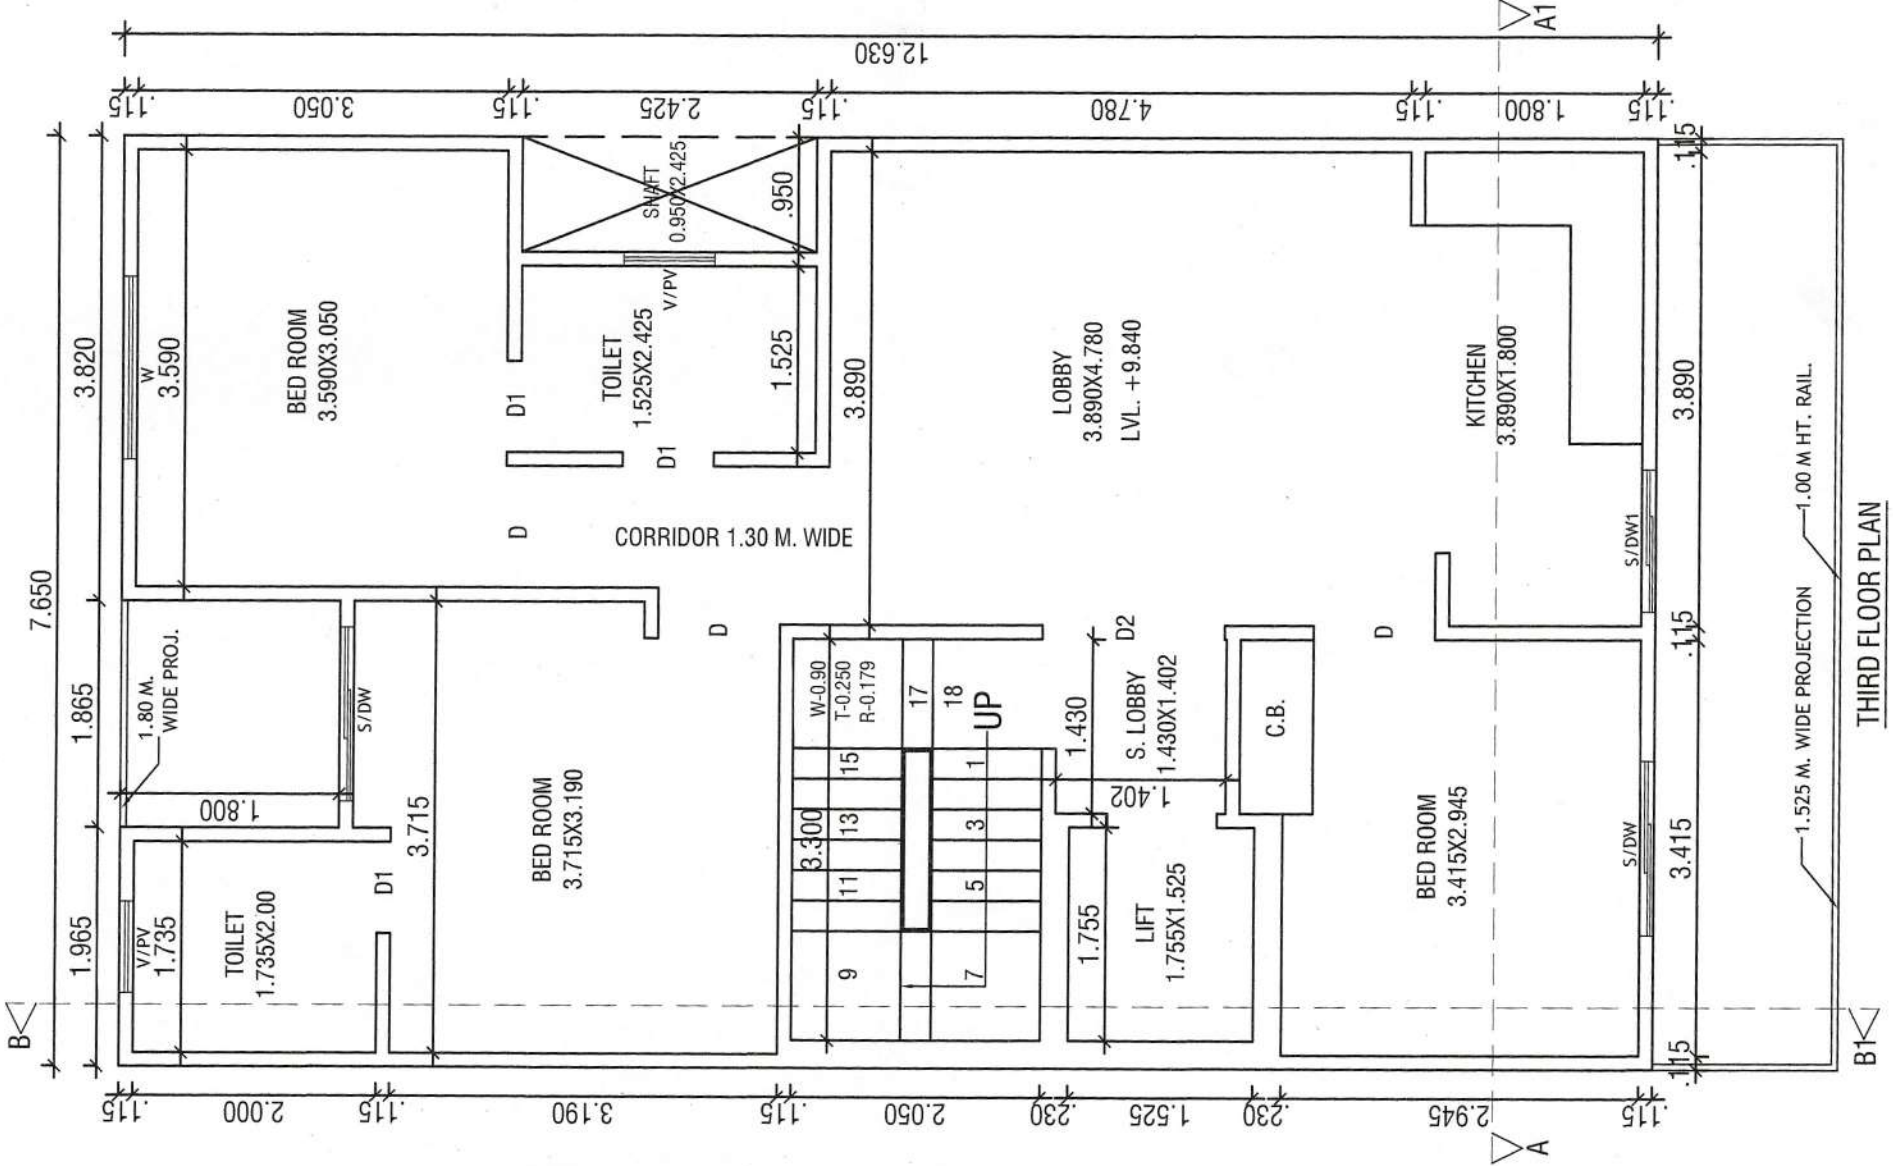


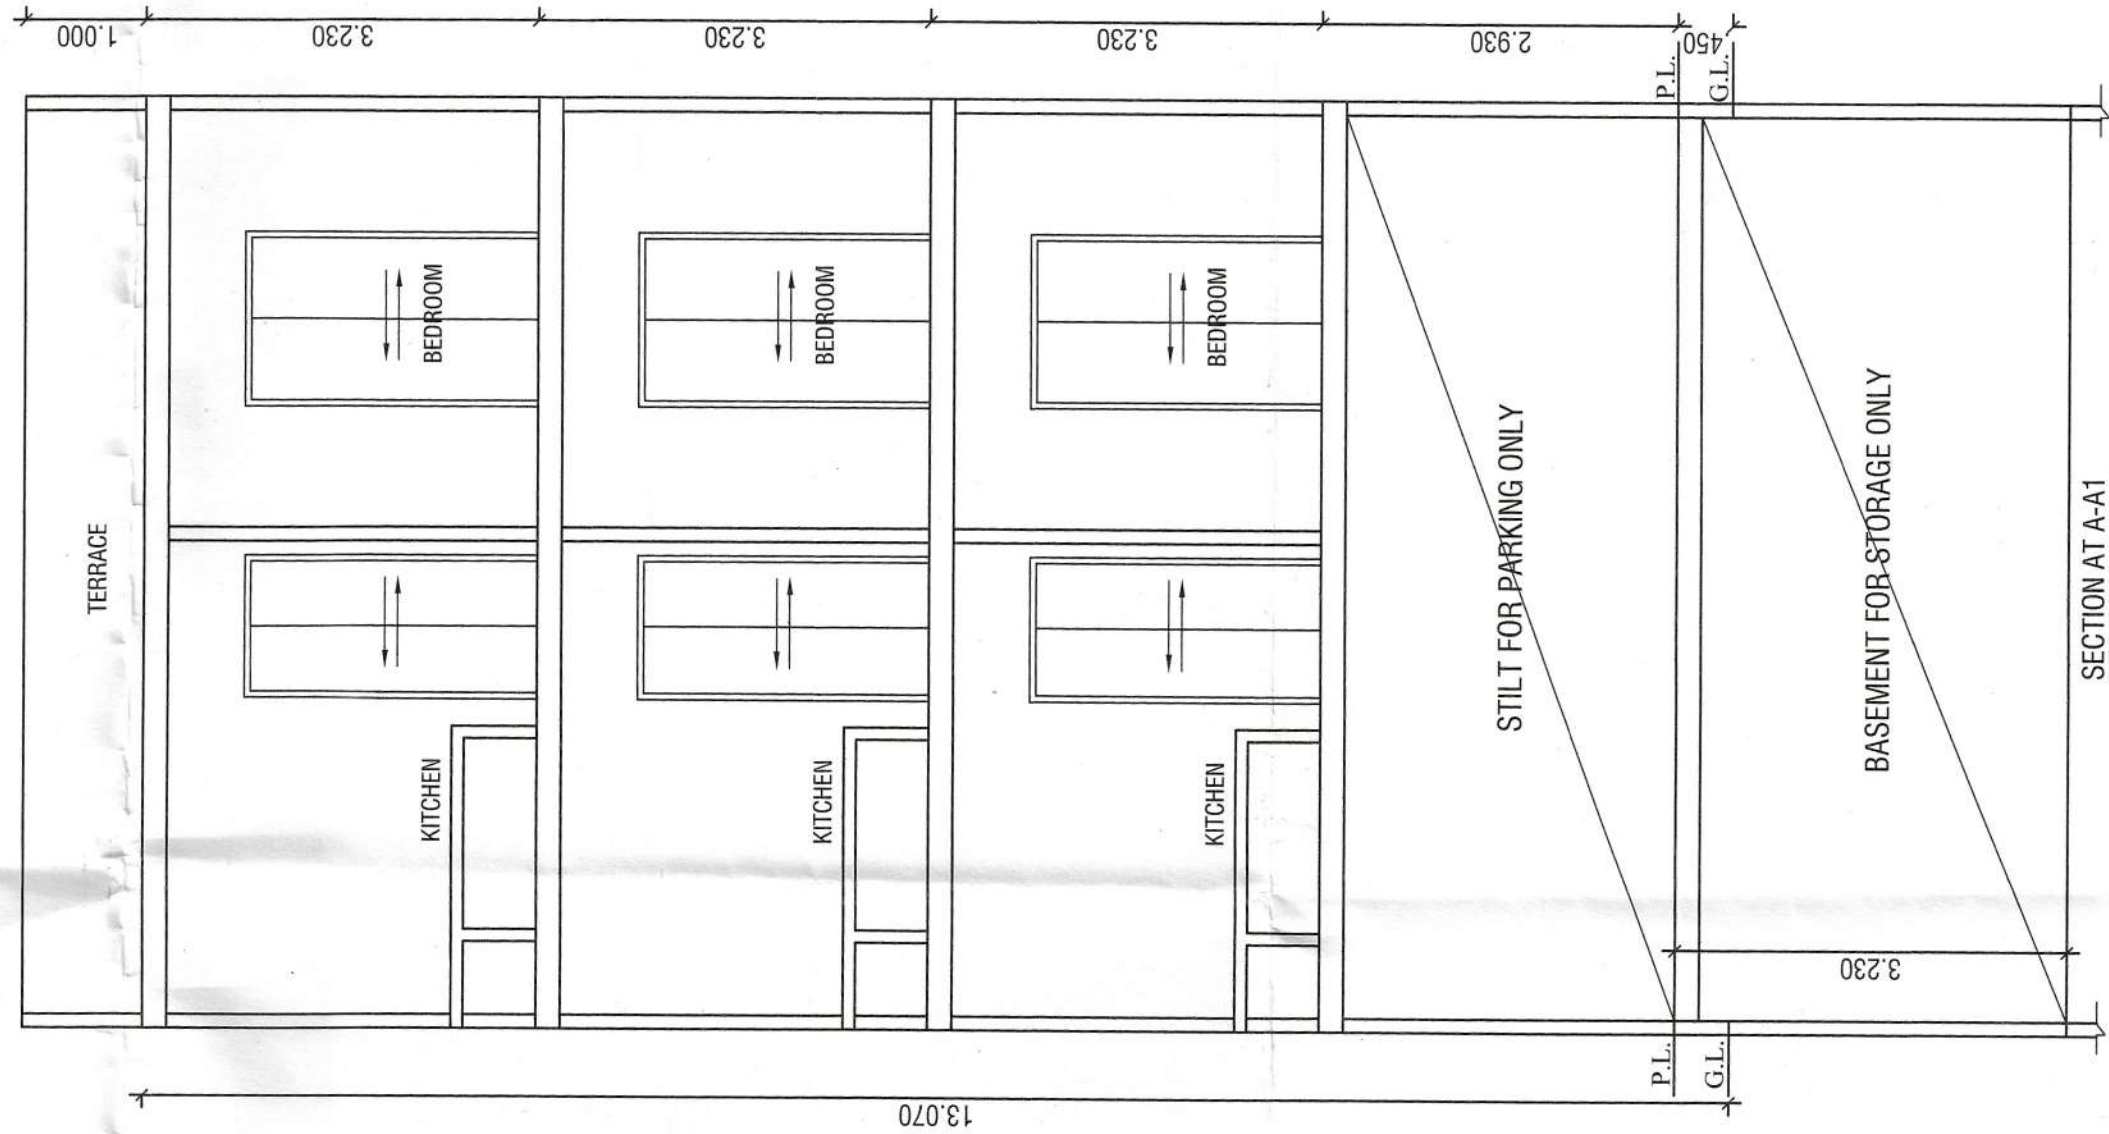

SECTION AT B-B1

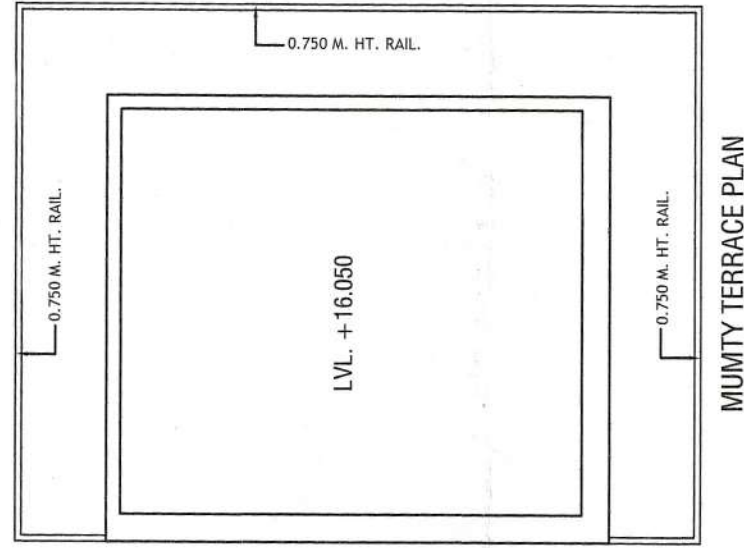

SECTION AT A-A1

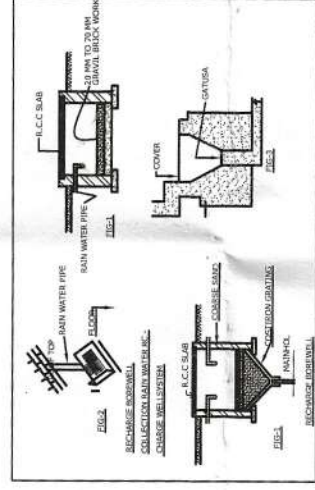

NOTE :- 1. GATE & BOUNDARY WALL AS /STD. DESIGN
2. ALL DIMENTIONS ARE IN MM
3. THE RESPONSIBILITY OF STRUCTURE DESIGN, THE STRUCTURE
STABILITY AND THE STRUCTURE SAFETY AGAINST
THE EARTHQUAKE OF THE BUILDING BLOCK SHALL BE
SOLELY OF THE ENGINEER/OWNER

PROJECT:-

PROPOSED BUILDING PLAN FOR THE
RESI. HOUSE AT PLOT NO. 19, WORLDWIDE RESORTS
AND ENTERTAINMENT PVT. LTD. AT MANESAR,
DISTT. GURUGRAM.

OWNER :- AUTHORIZED SIGNATORY MR. KAPIL BHARDWAJ

SCALE - 1:50

OWNER SIGN _____

ARCHITECT SIGN

9

Ar. VINEMRA GOYAL
COA No.: CA/2019/114662
H. No. 739/2, Patel Nagar, GGM
Mob.: 9654091685