
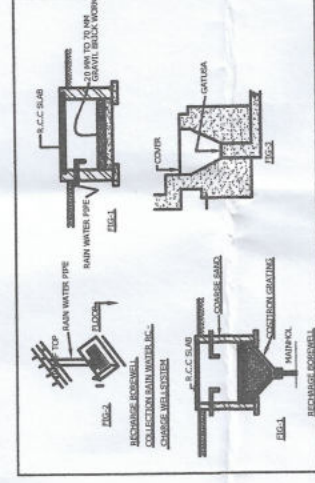
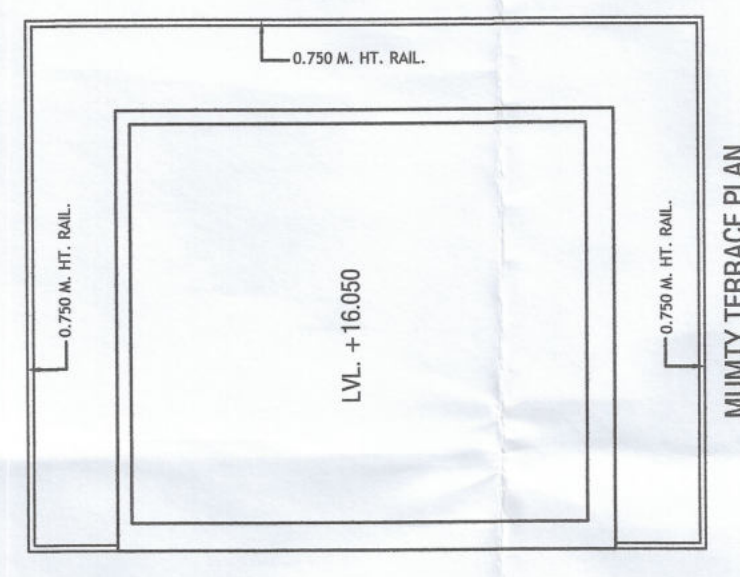
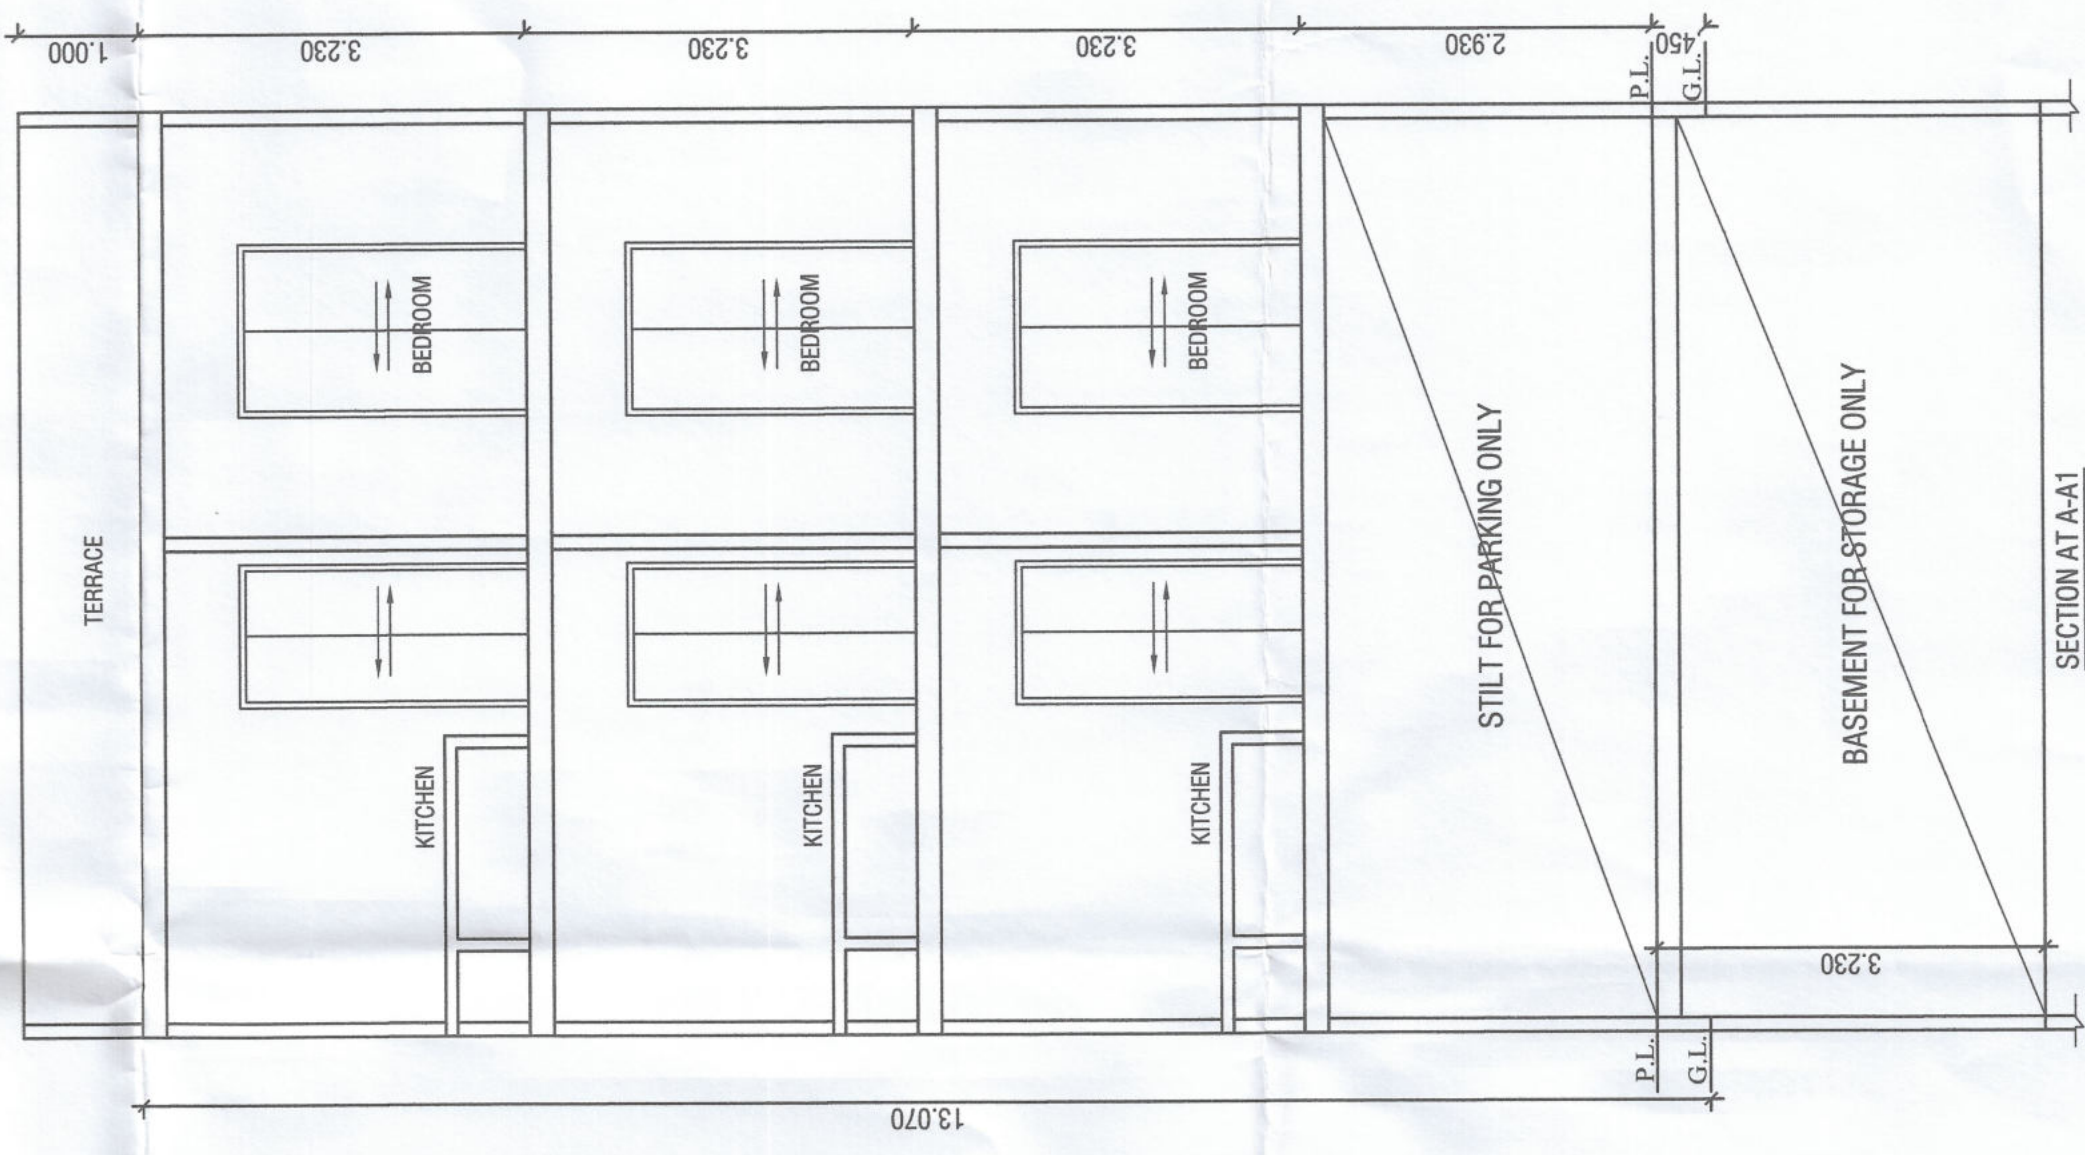
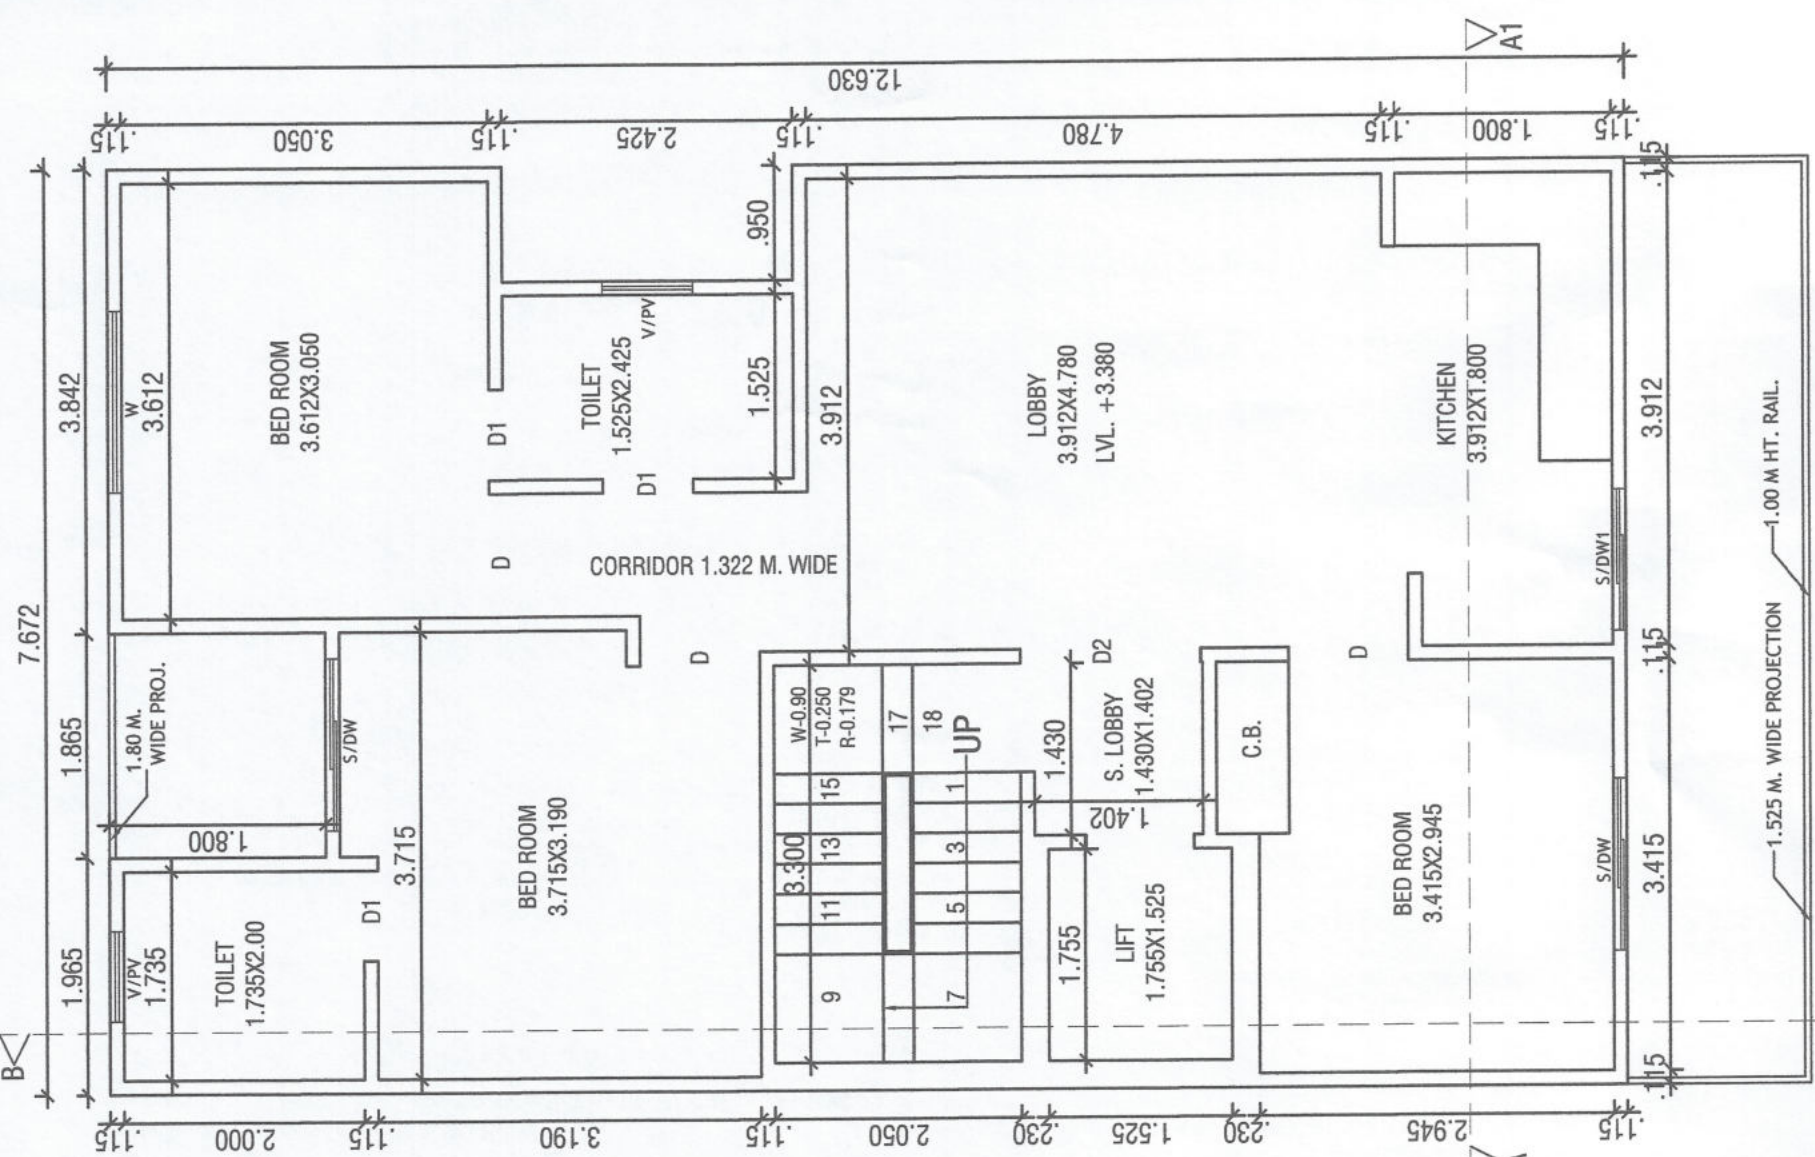
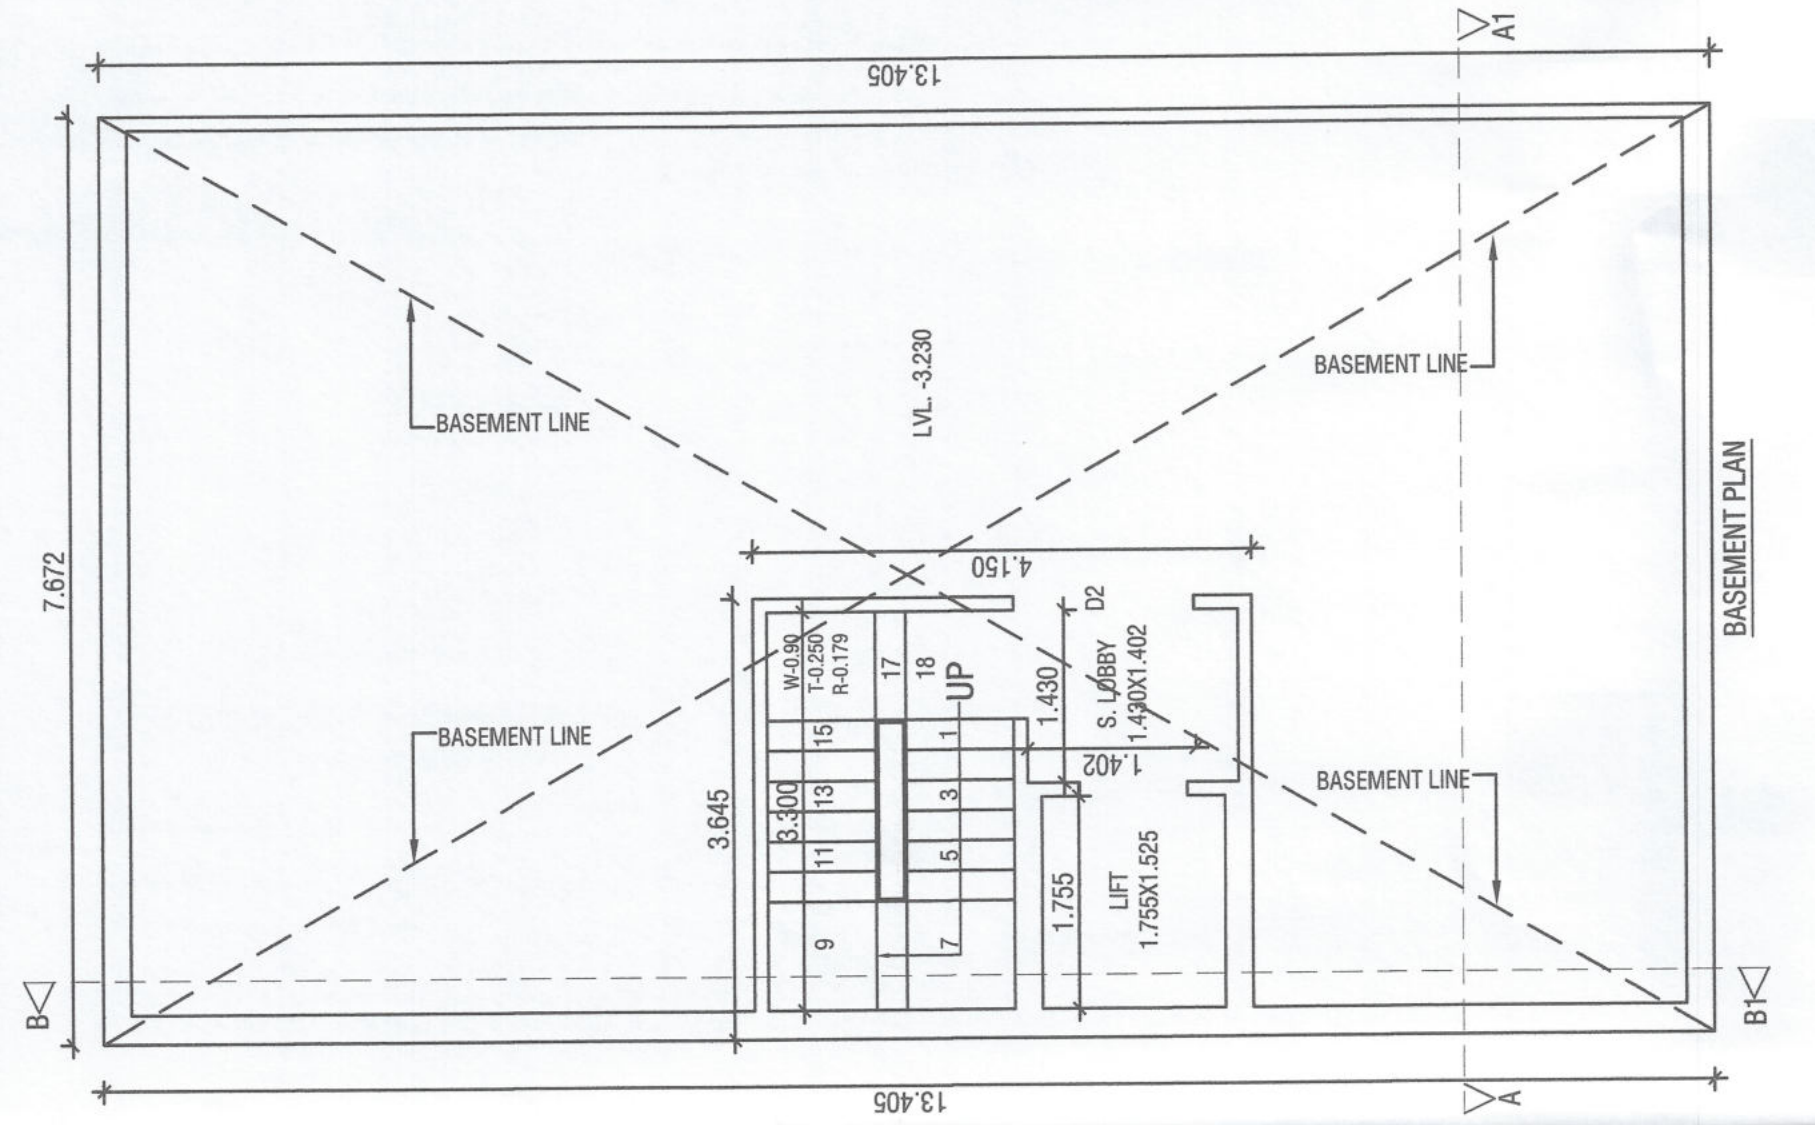
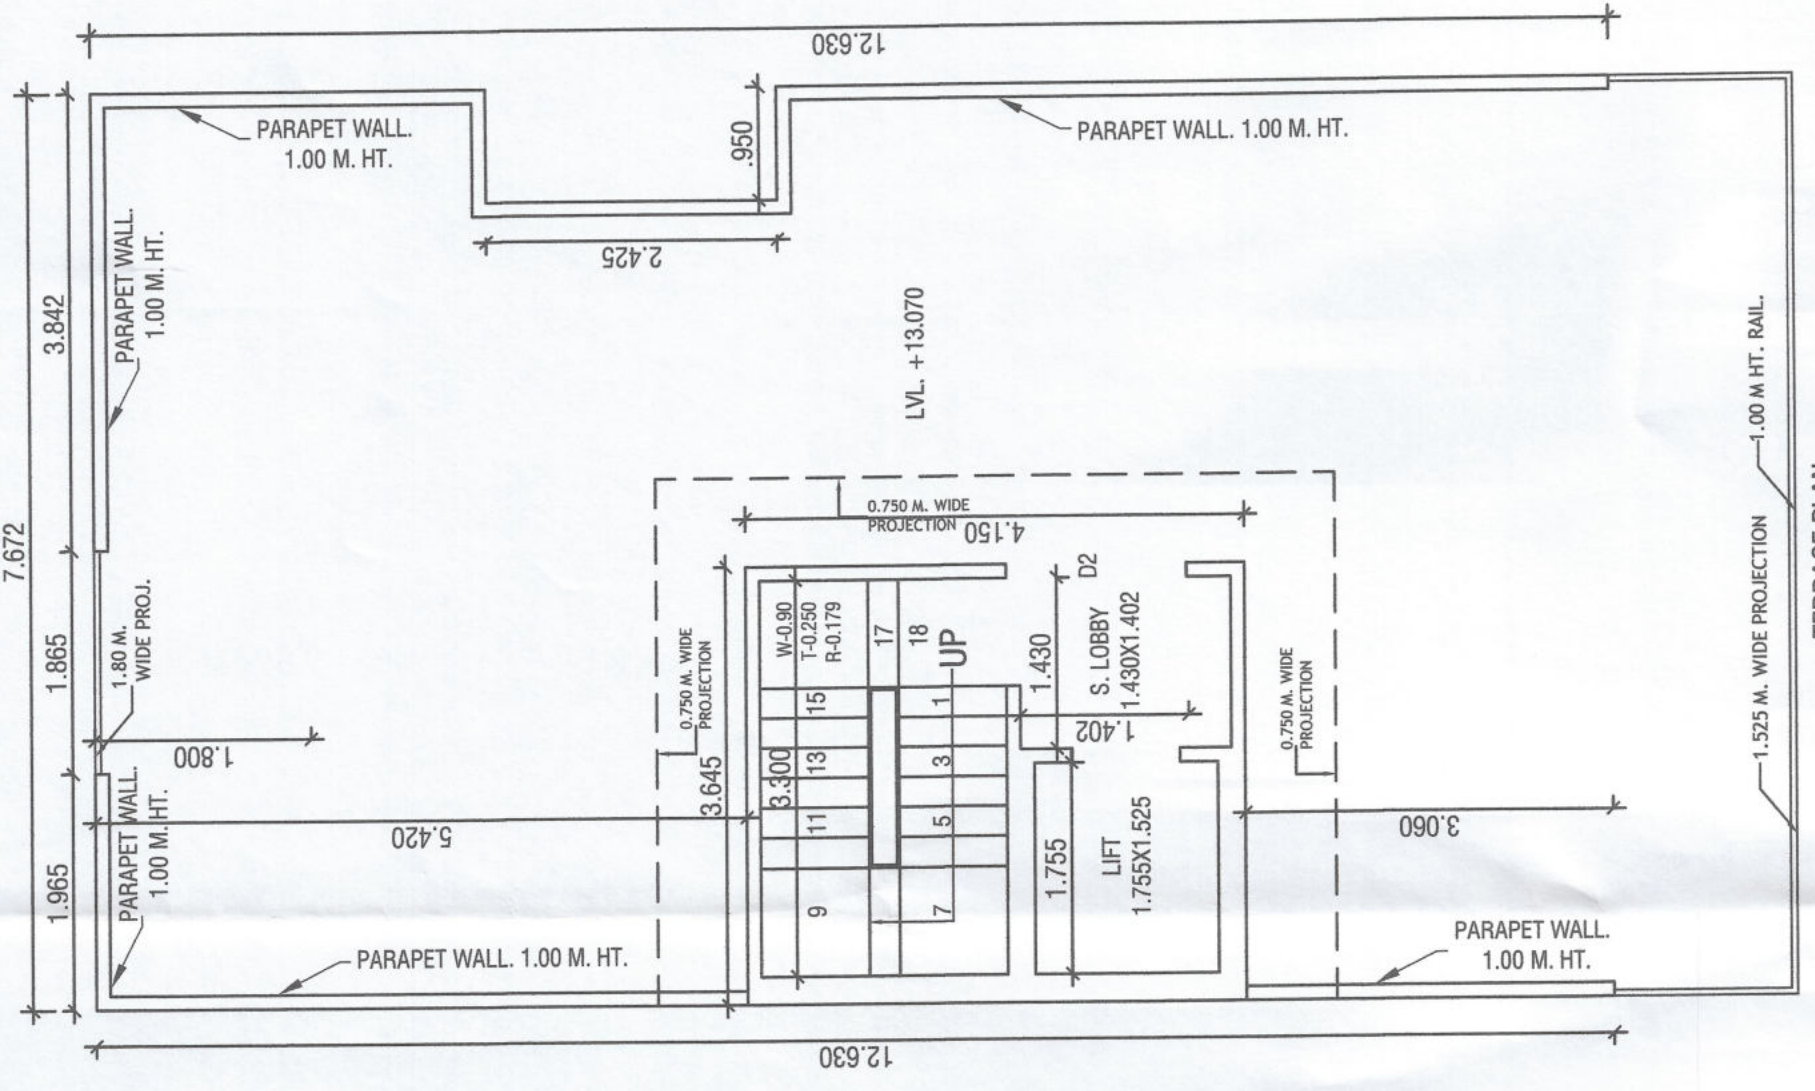


Sanctioned & Valid For Two Years
Under Self Certification Policy
Vide Memo No. 14-152
Dated 01.05.2018

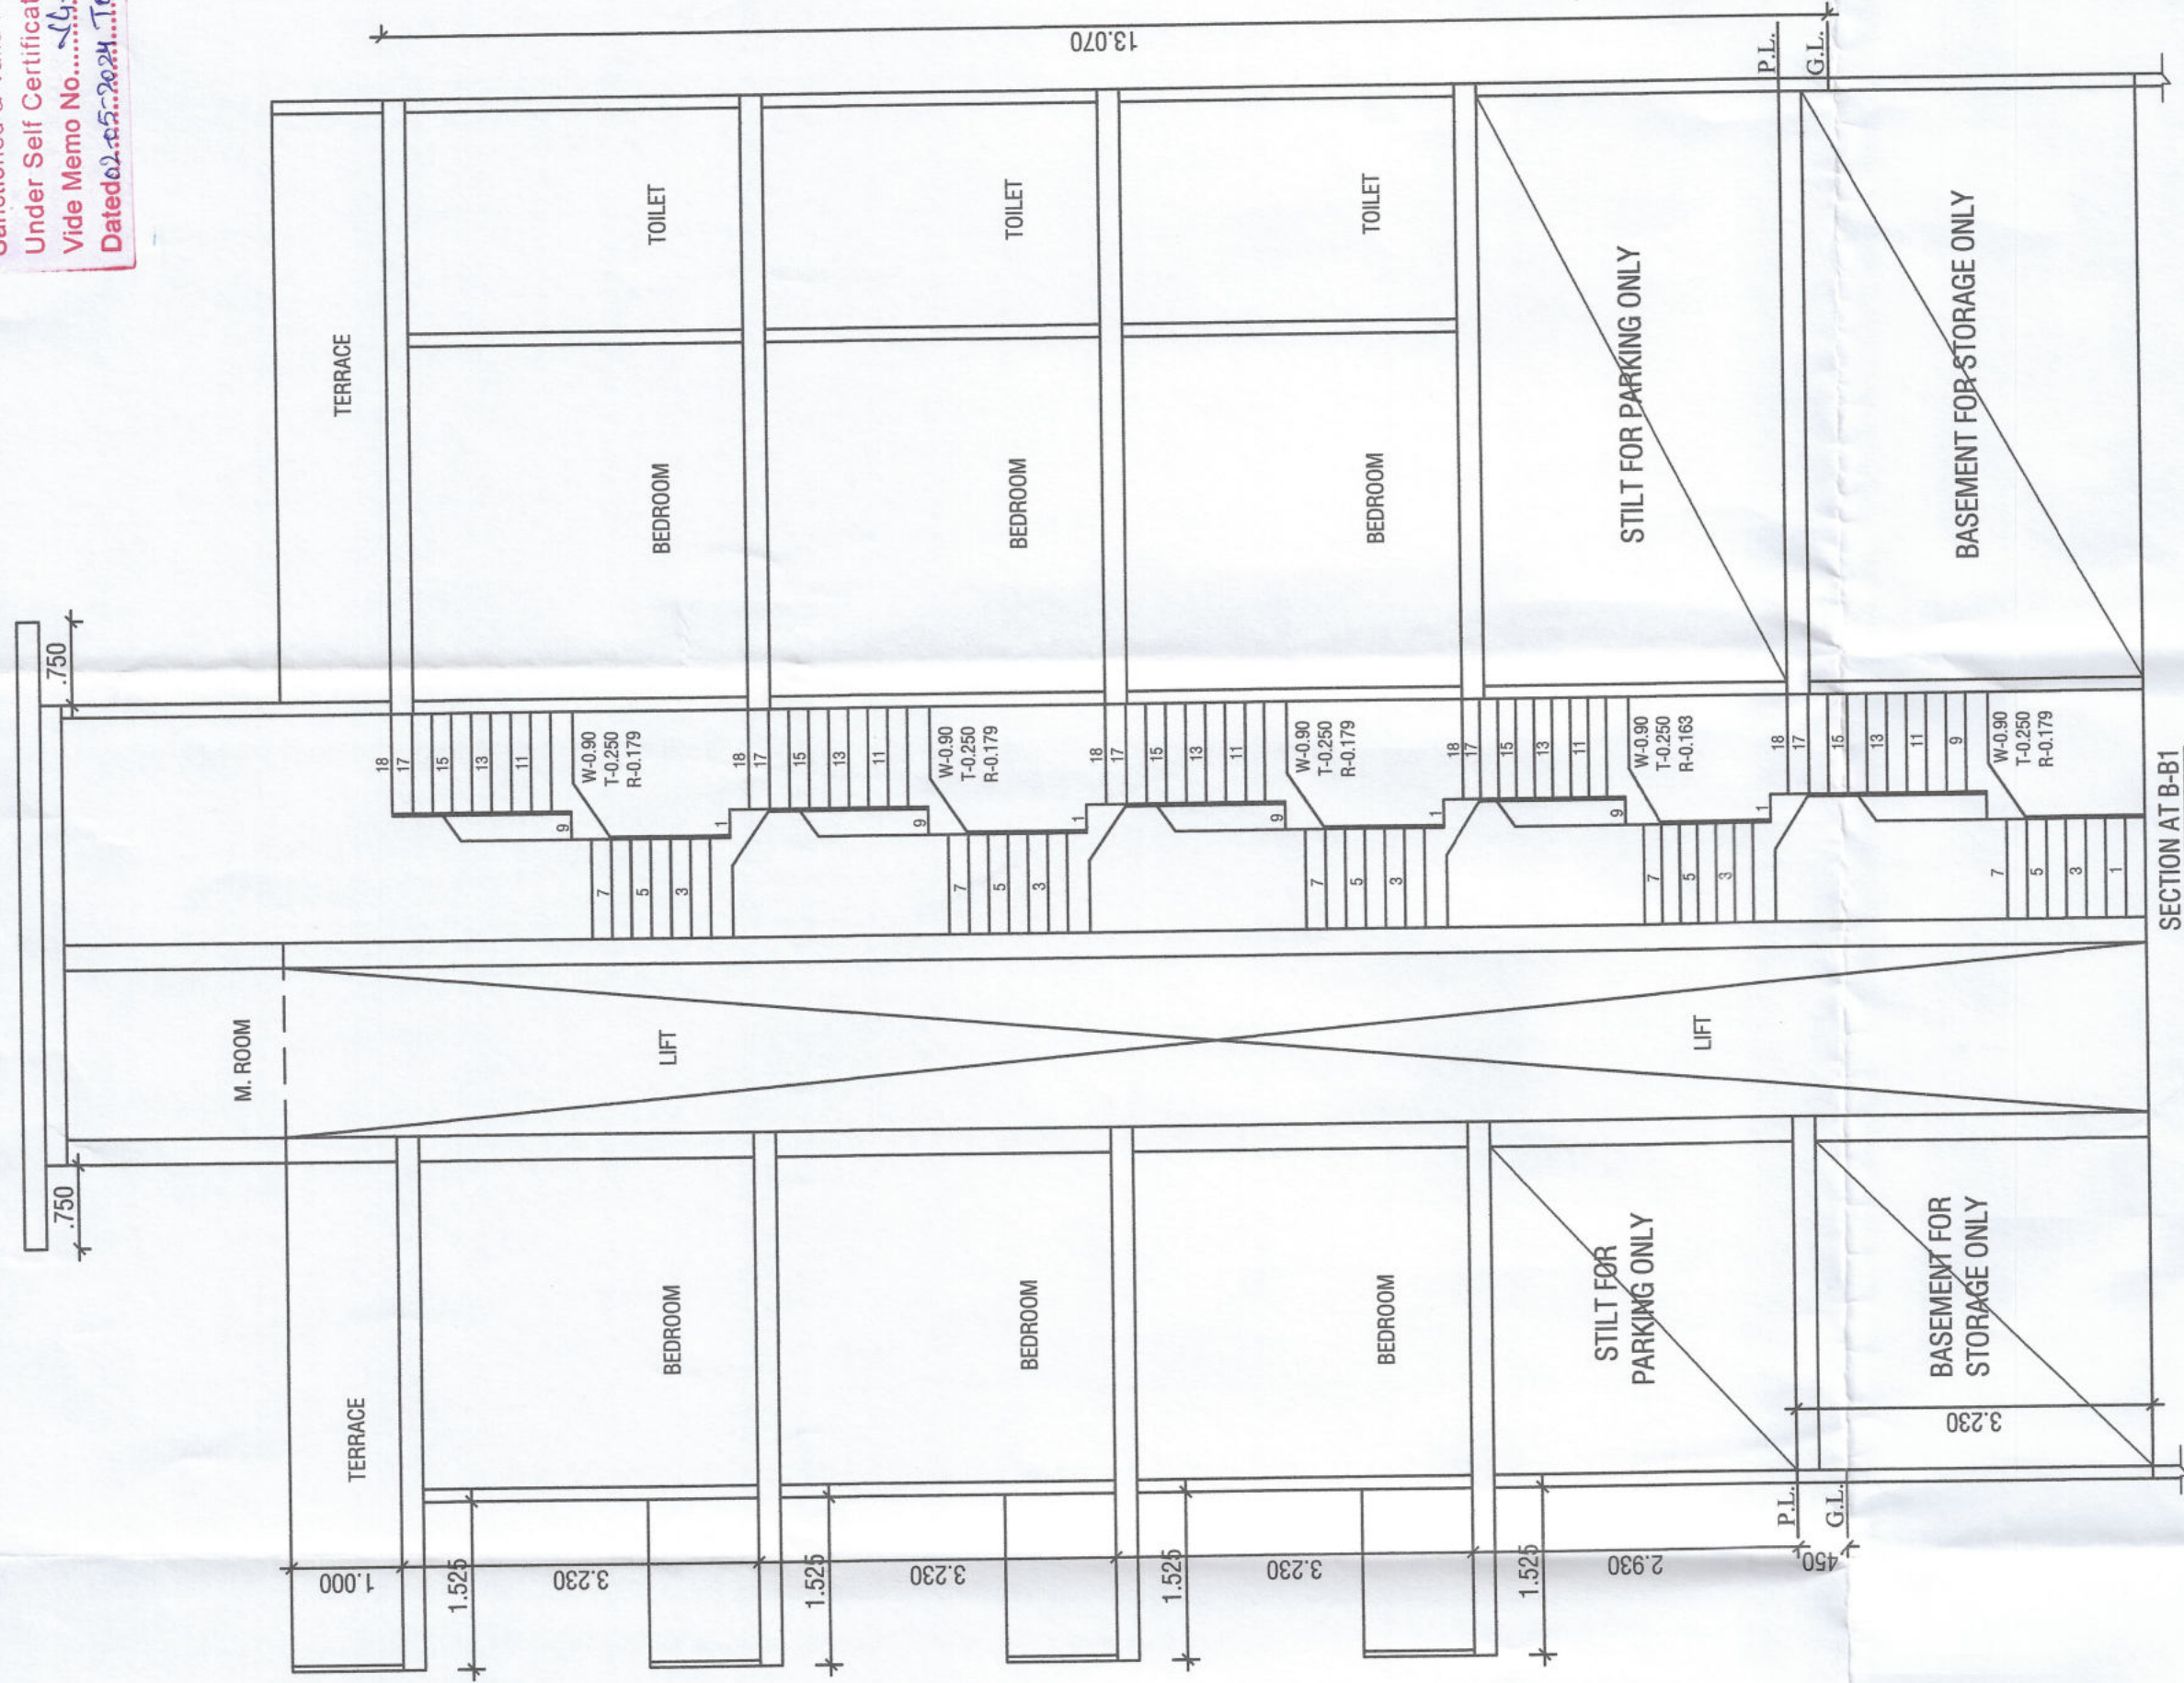

NOTE :- 1. GATE & BOUNDARY WALL AS STD. DESIGN
2. ALL DIMENSIONS ARE IN MM. FOR USE DESIGN
3. THE STRUCTURE SHALL BE DESIGNED TO RESIST THE EARTHQUAKE OF THE BUILDING BLOCK SHALL BE SOLELY OF THE ENGINEER/OWNER.

PROJECT:-
PROPOSED BUILDING PLAN FOR THE
RESI. HOUSE AT PLOT NO. 22, BLOCK-D, WORLDWIDE
RESORTS AND ENTERTAINMENT PVT. LTD. AT MANESAR,
DISTT. GURUGRAM.
OWNER :- AUTHORIZED SIGNATORY MR. KAPIL BHARDWAJ
SCALE - 1:50
OWNER SIGN.
ARCHITECT SIGN.

AT VINEMRA GOYAL
COA No.: CA2019/11462
H. No. 739/2, Patel Nagar, GGM.
Mob.: 9654091665