
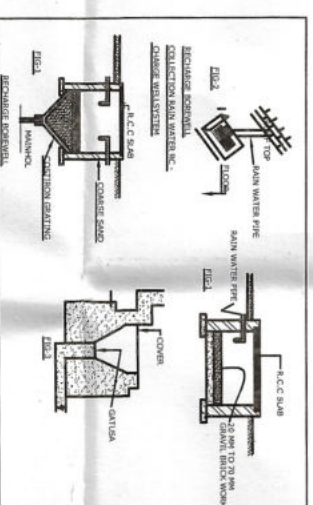
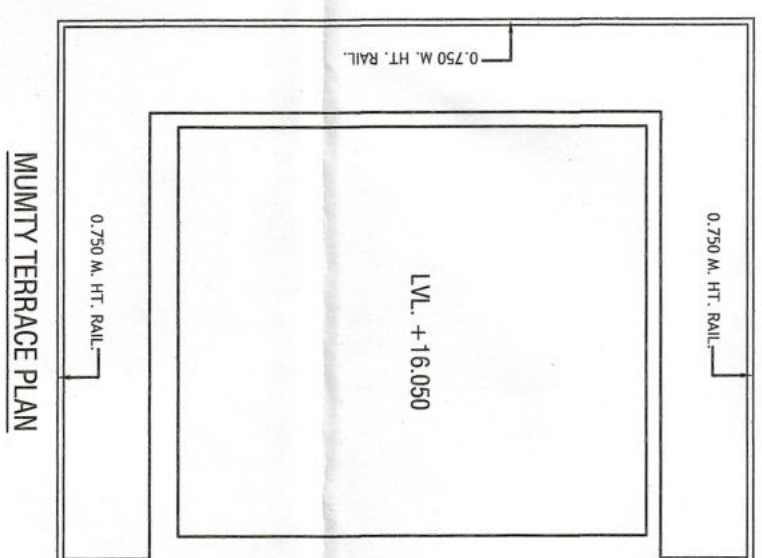
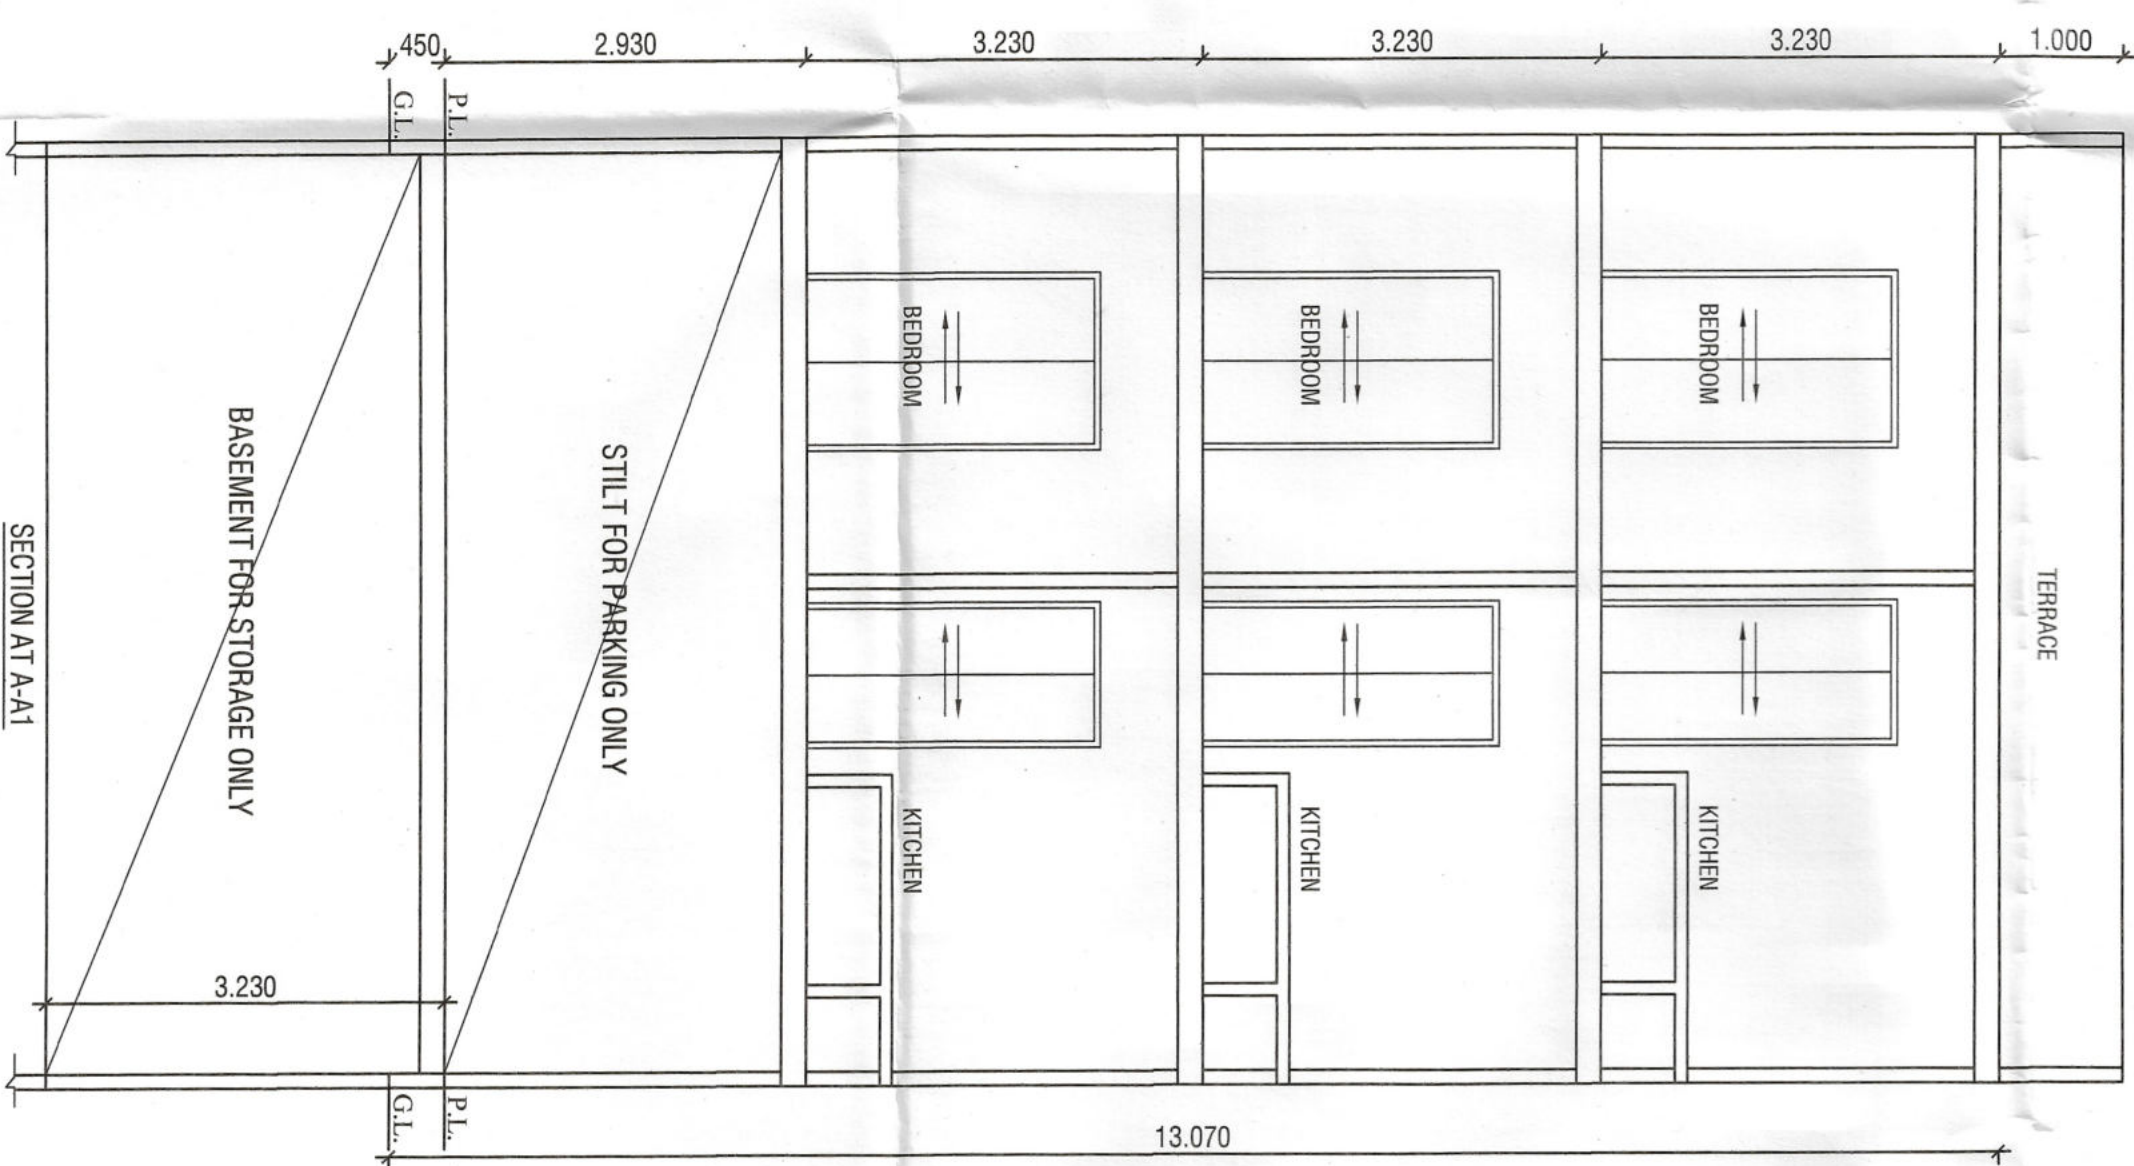
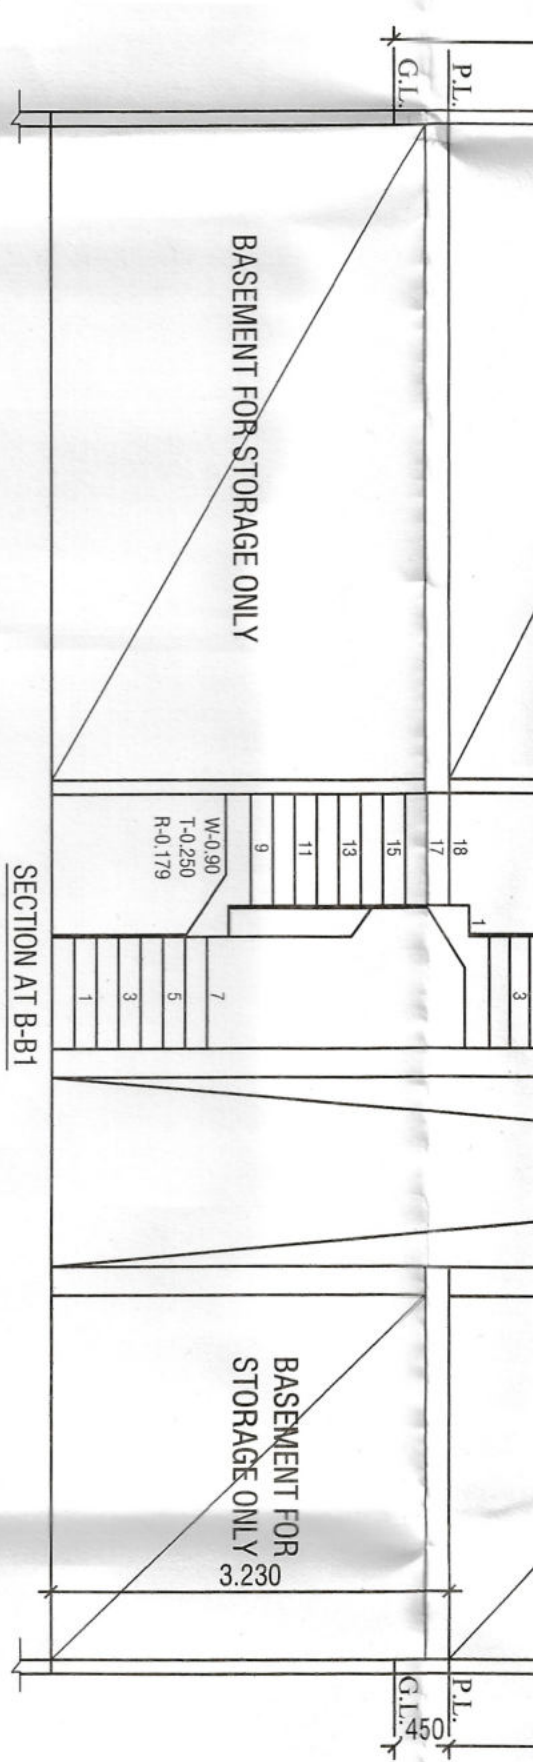
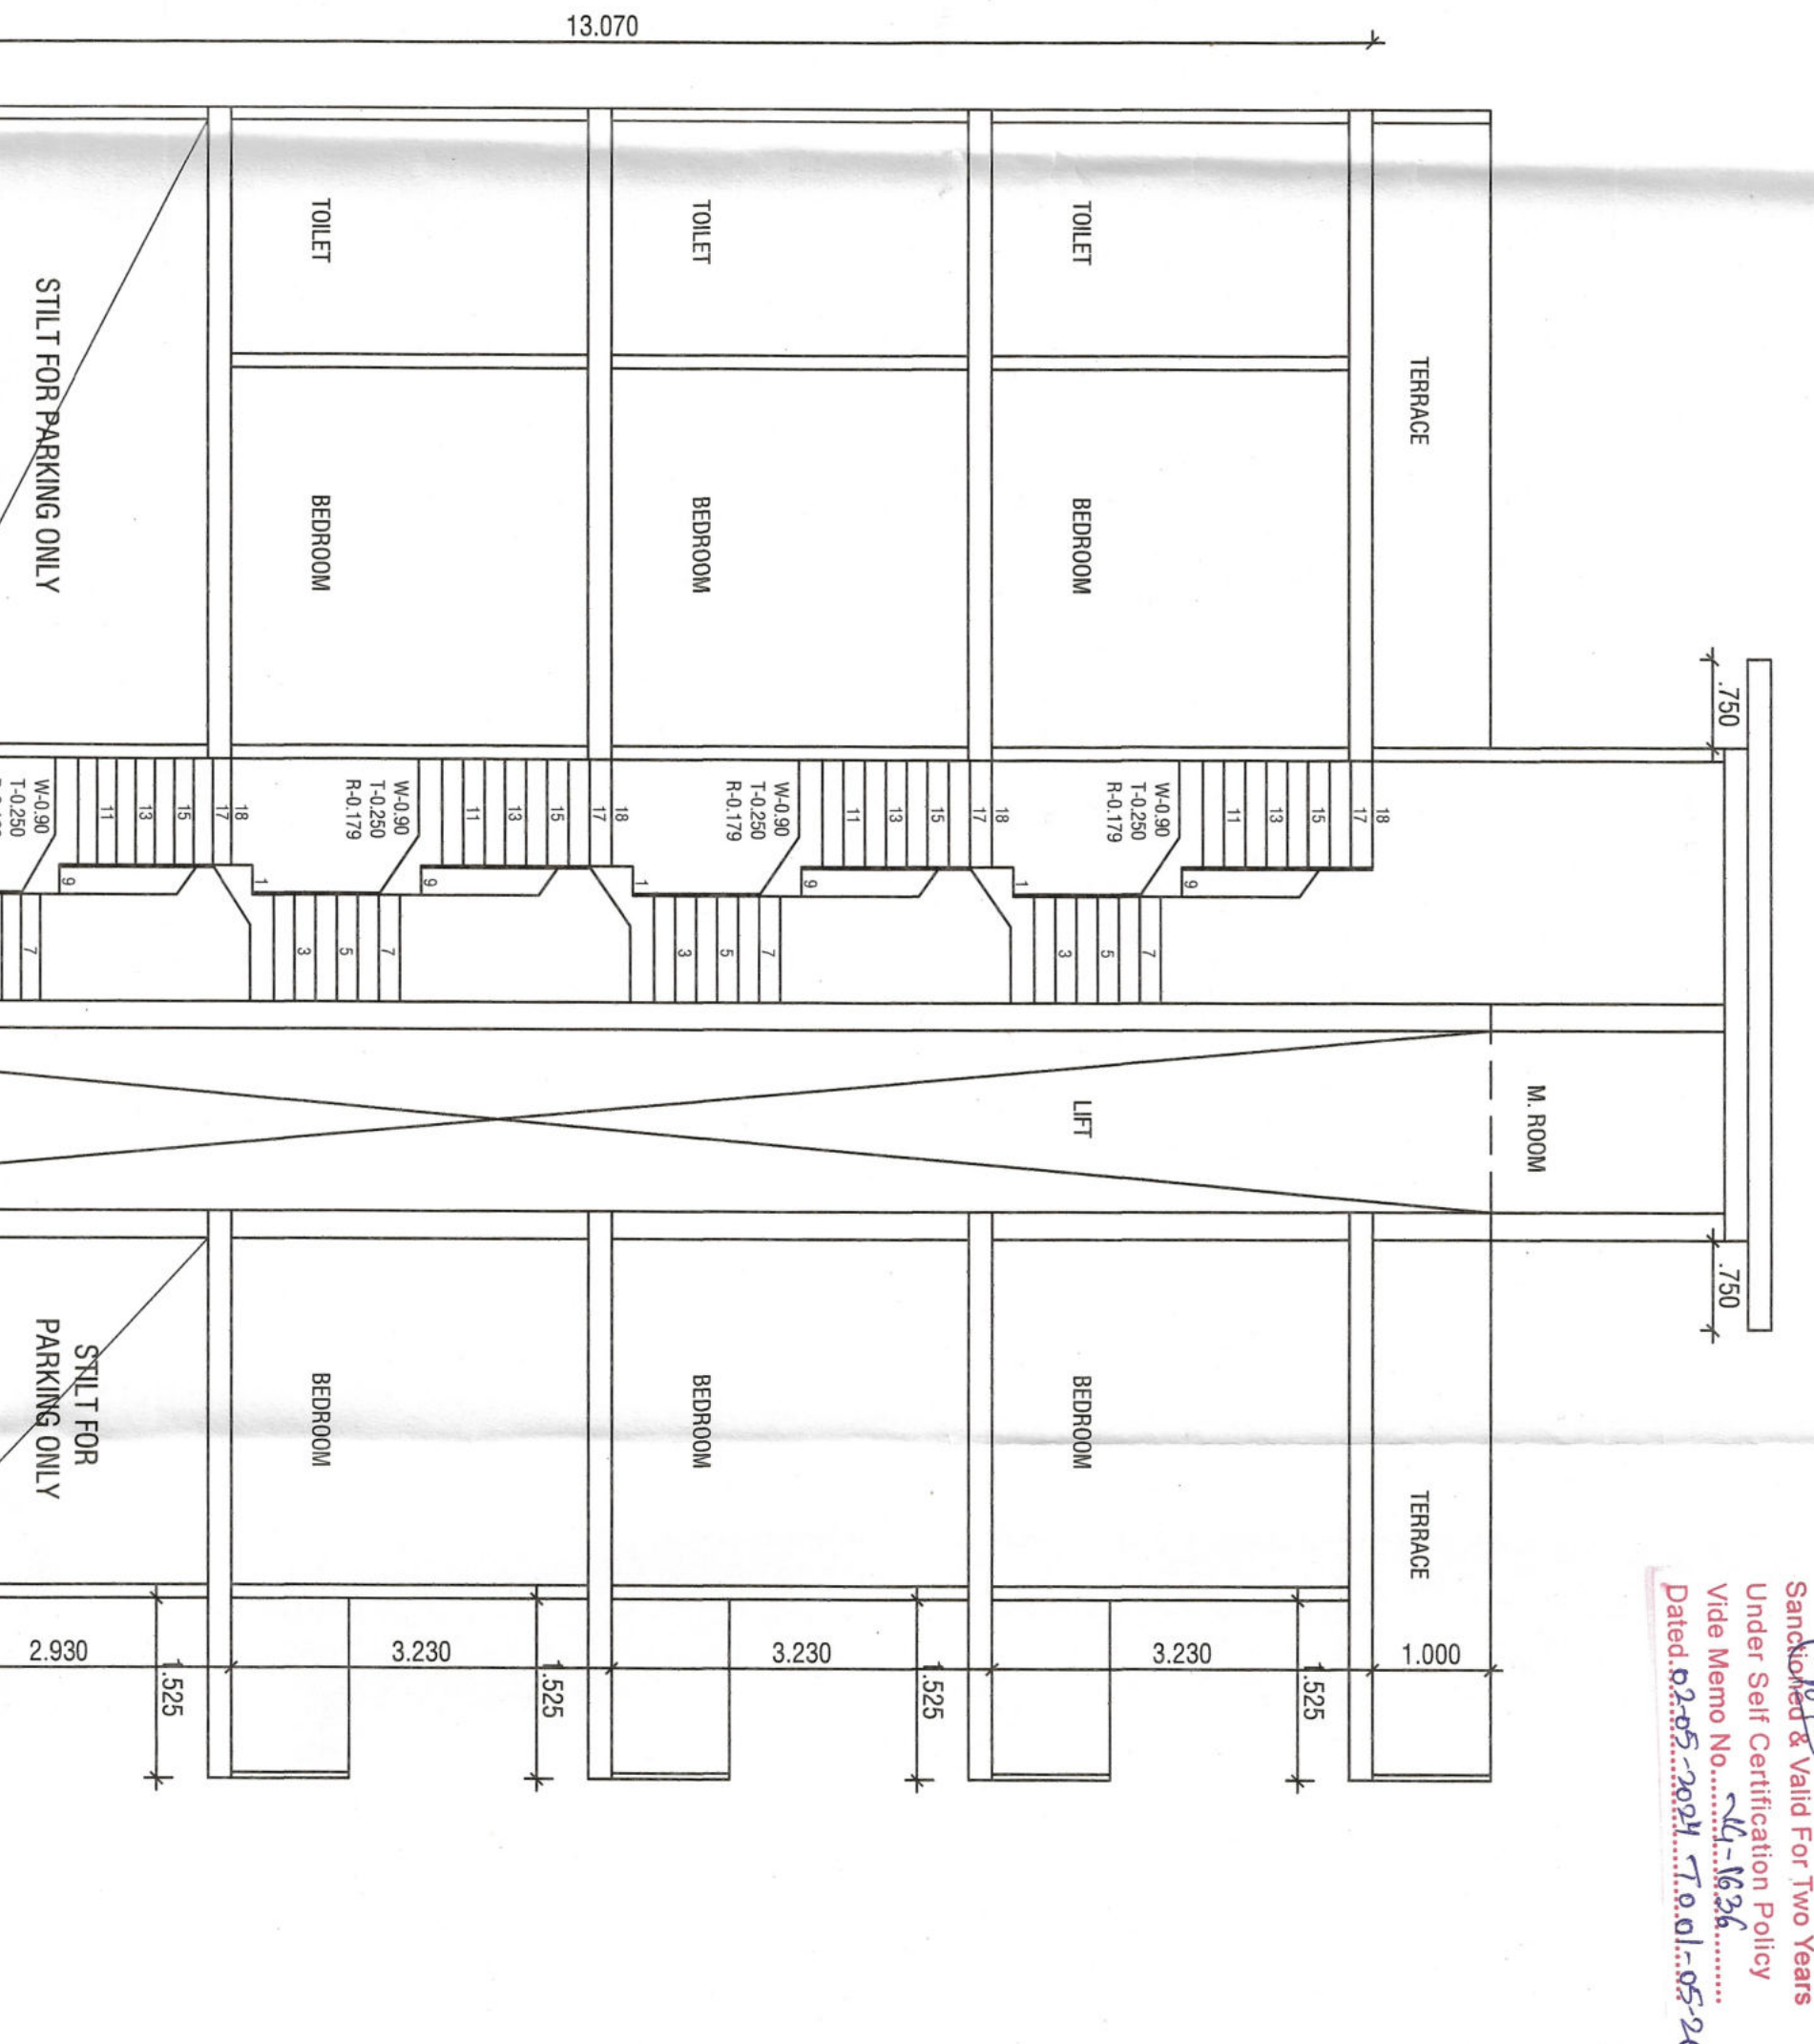
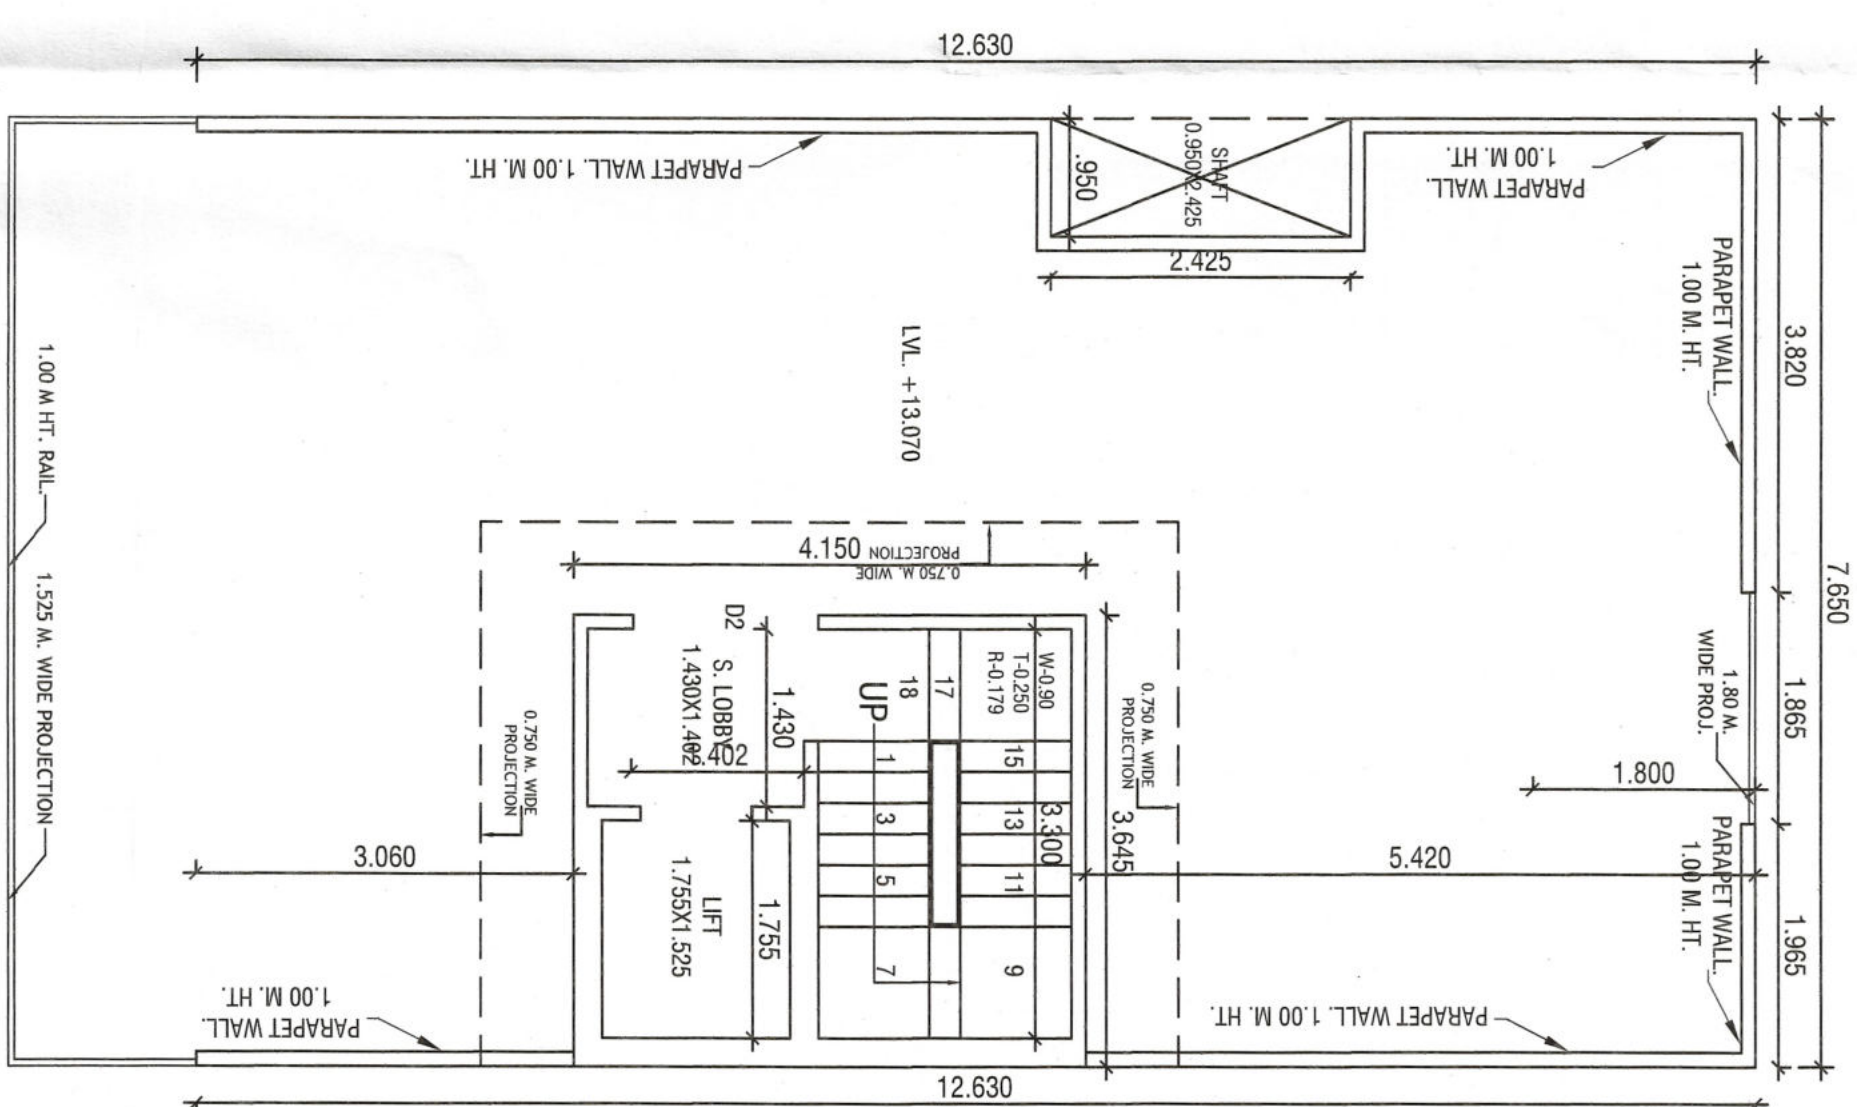
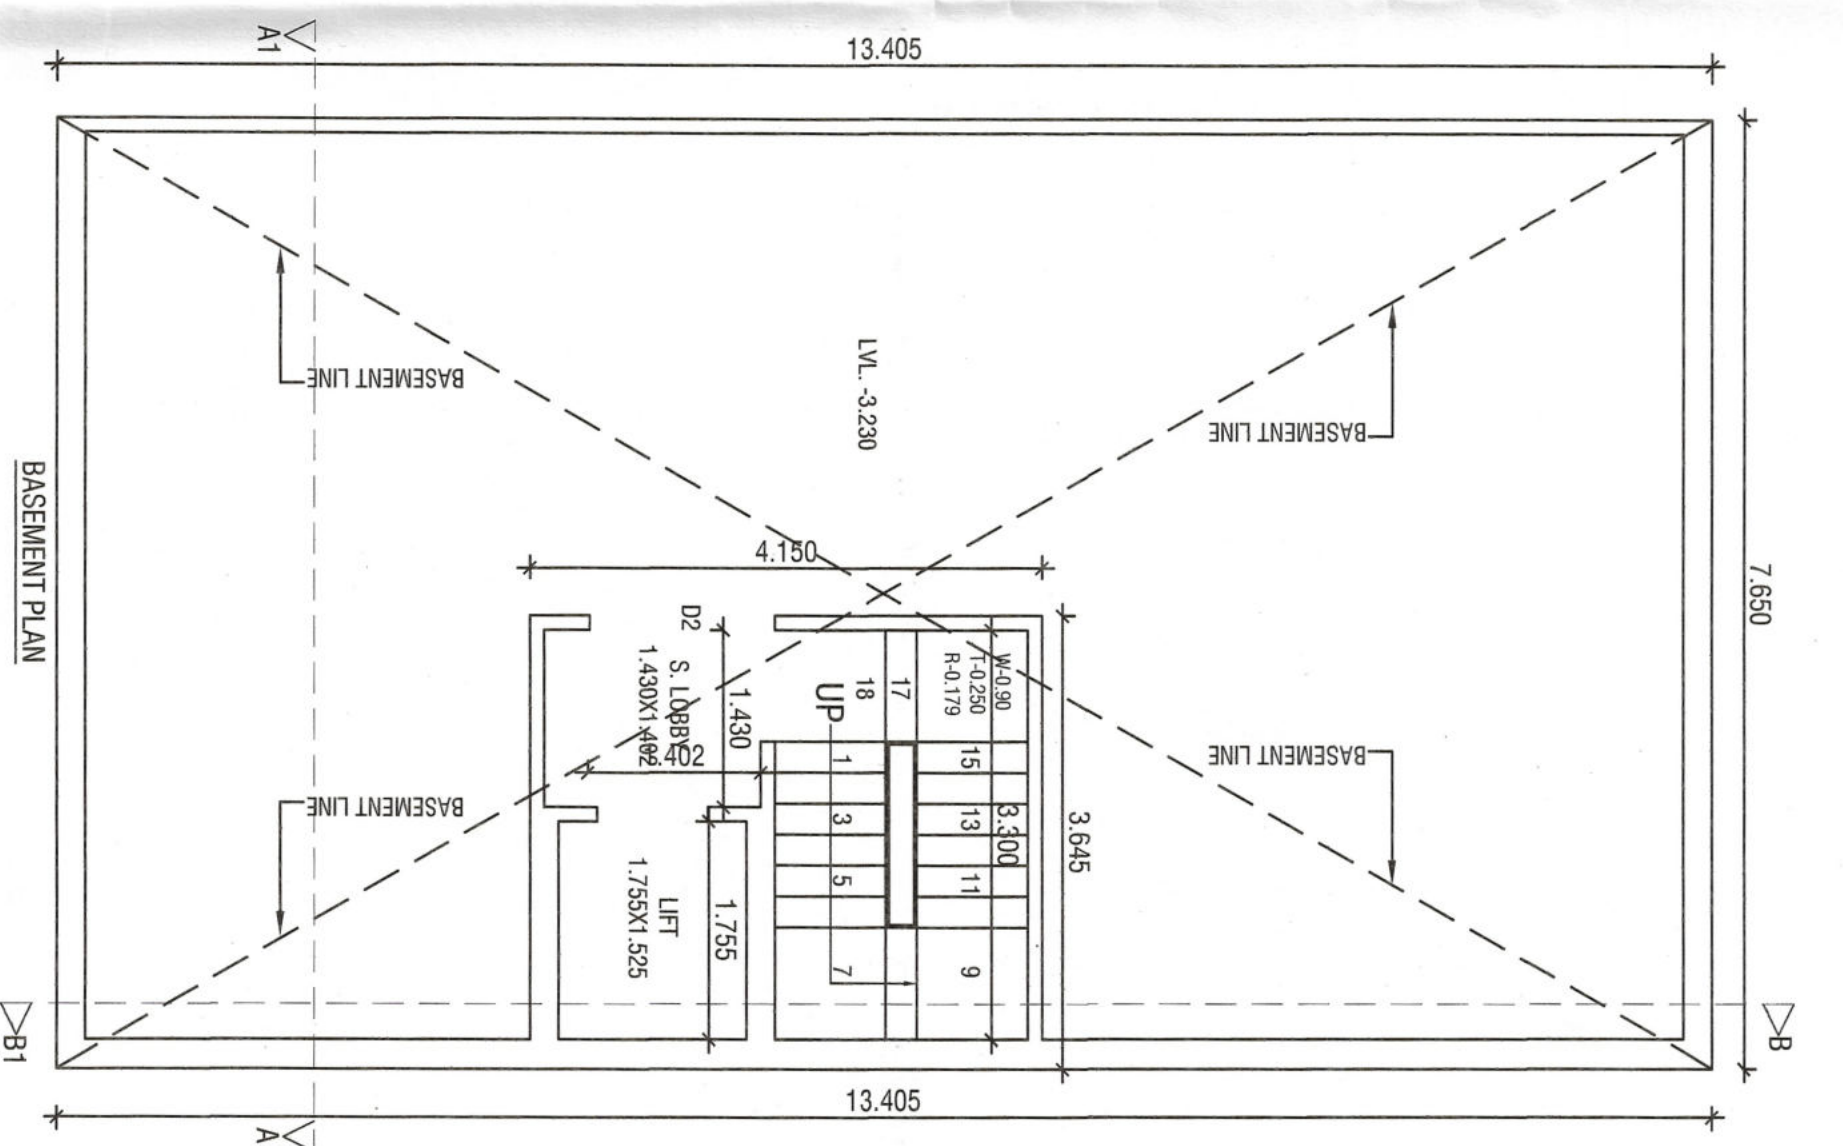


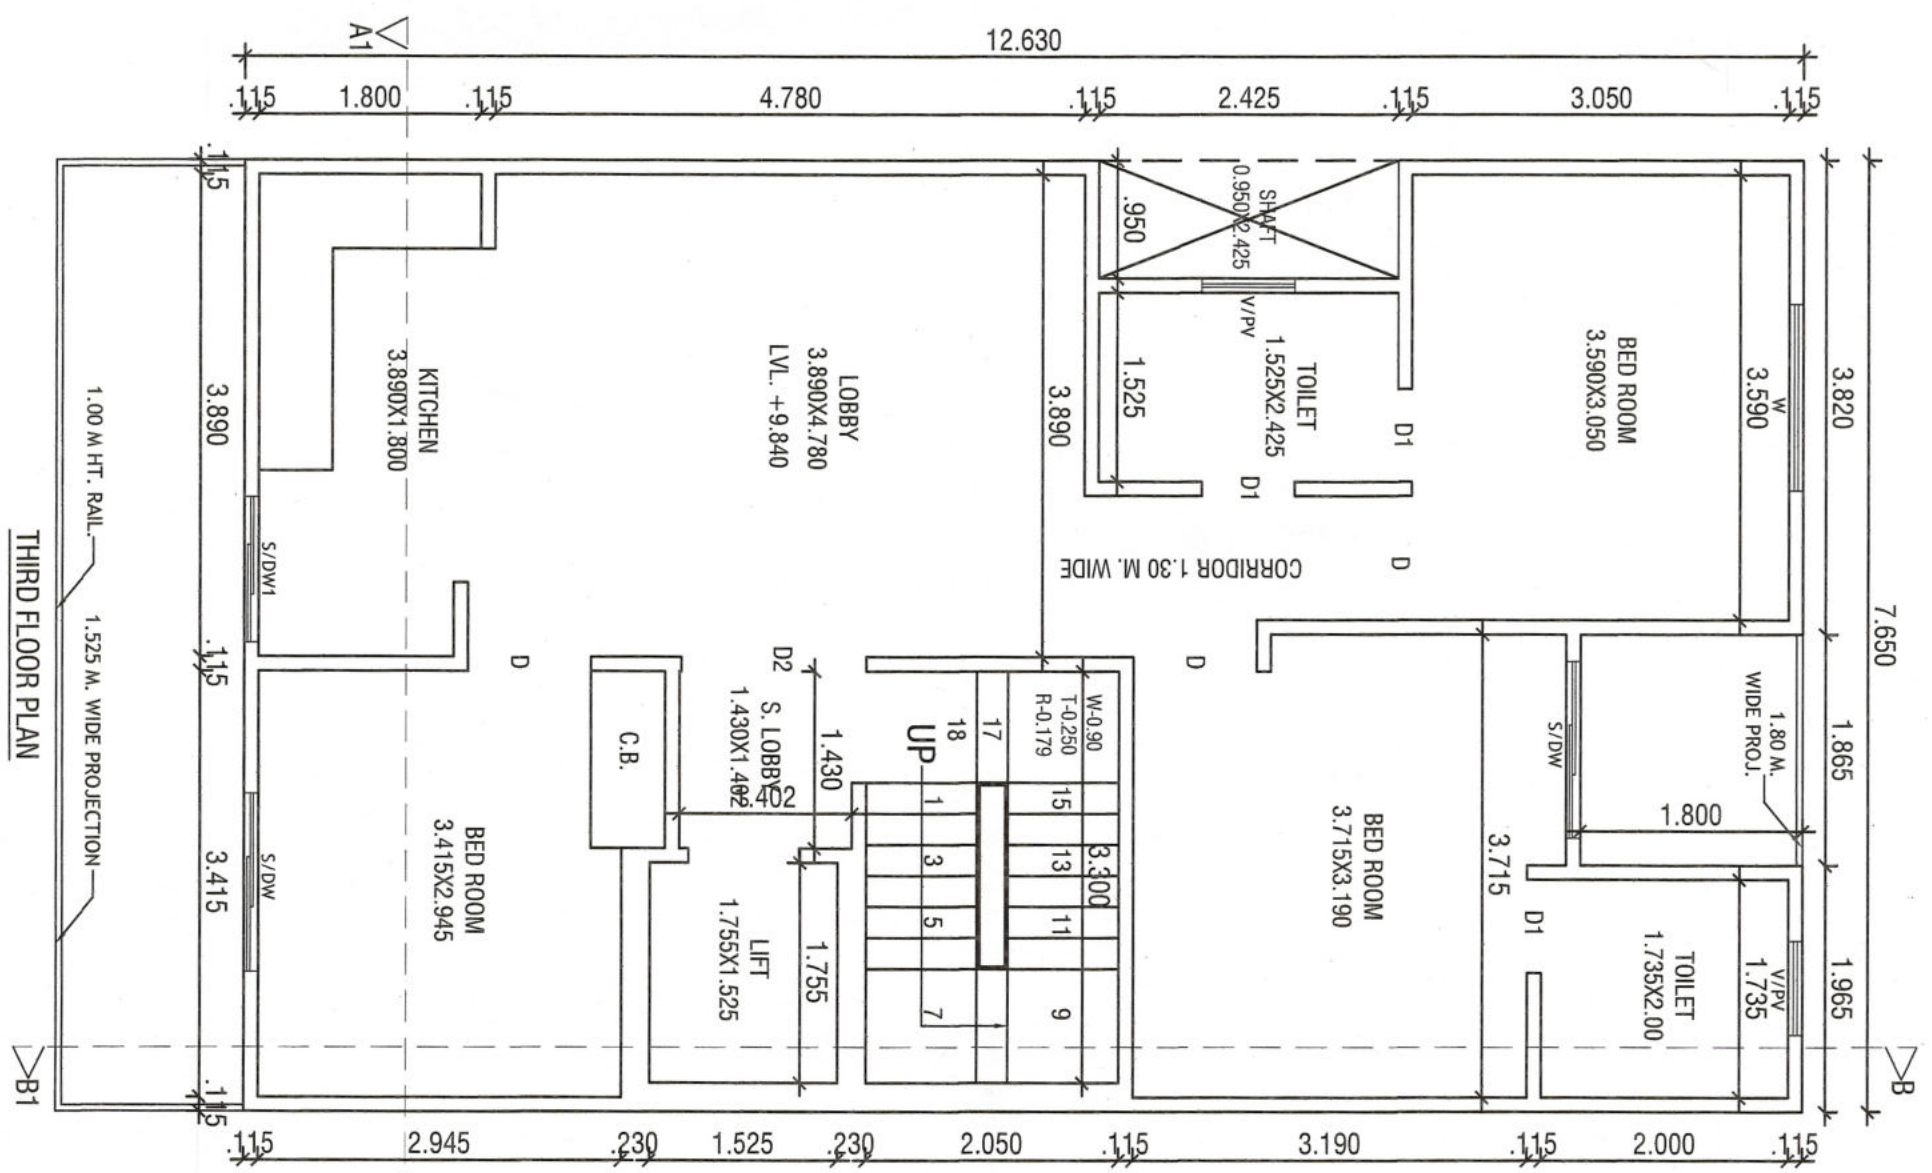

NOTE :- 1. GATE & BOUNDARY WALL AS /STD. DESIGN
2. ALL DIMENSIONS ARE IN MM
3. THE RESPONSIBILITY OF STRUCTURE DESIGN, THE STRUCTURE
STABILITY AND THE STRUCTURE SAFETY AGAINST
THE EARTHQUAKE OF THE BUILDING BLOCK SHALL BE
SOLELY OF THE ENGINEER/OWNER.

PROJECT:-	PROPOSED BUILDING PLAN FOR THE RESI. HOUSE AT PLOT NO. 63, BLOCK-D, WORLDWIDE RESORTS AND ENTERTAINMENT PVT. LTD. AT MANESAR, DIST. GURUGRAM.
OWNER :-	AUTHORIZED SIGNATORY MR. KAPIL BHARDWAJ
SCALE -	1:50

OWNER SIGN.	ARCHITECT SIGN.
-------------	-----------------

ARCHITECT SIGN.

A1: VINEMRA GOYAL
 COA No.: CA/2019/114662
 H. No. 739/2, Patel Nagar, GGM.
 Mob.: 9654091685