
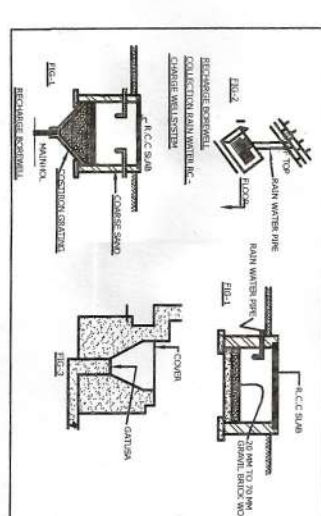
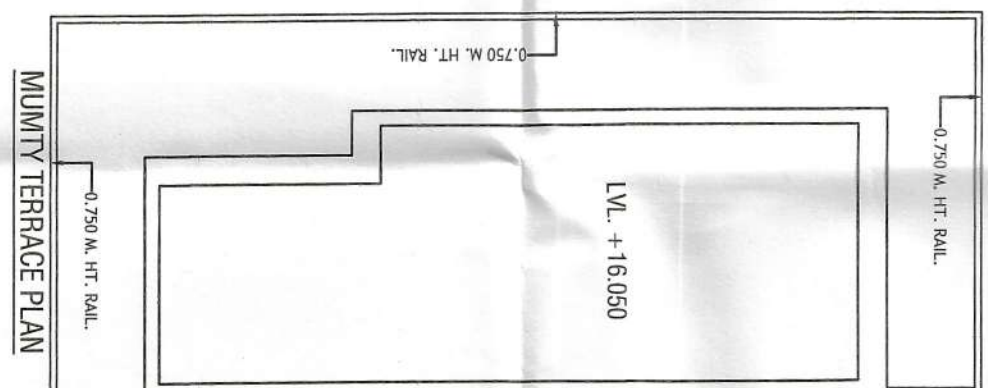
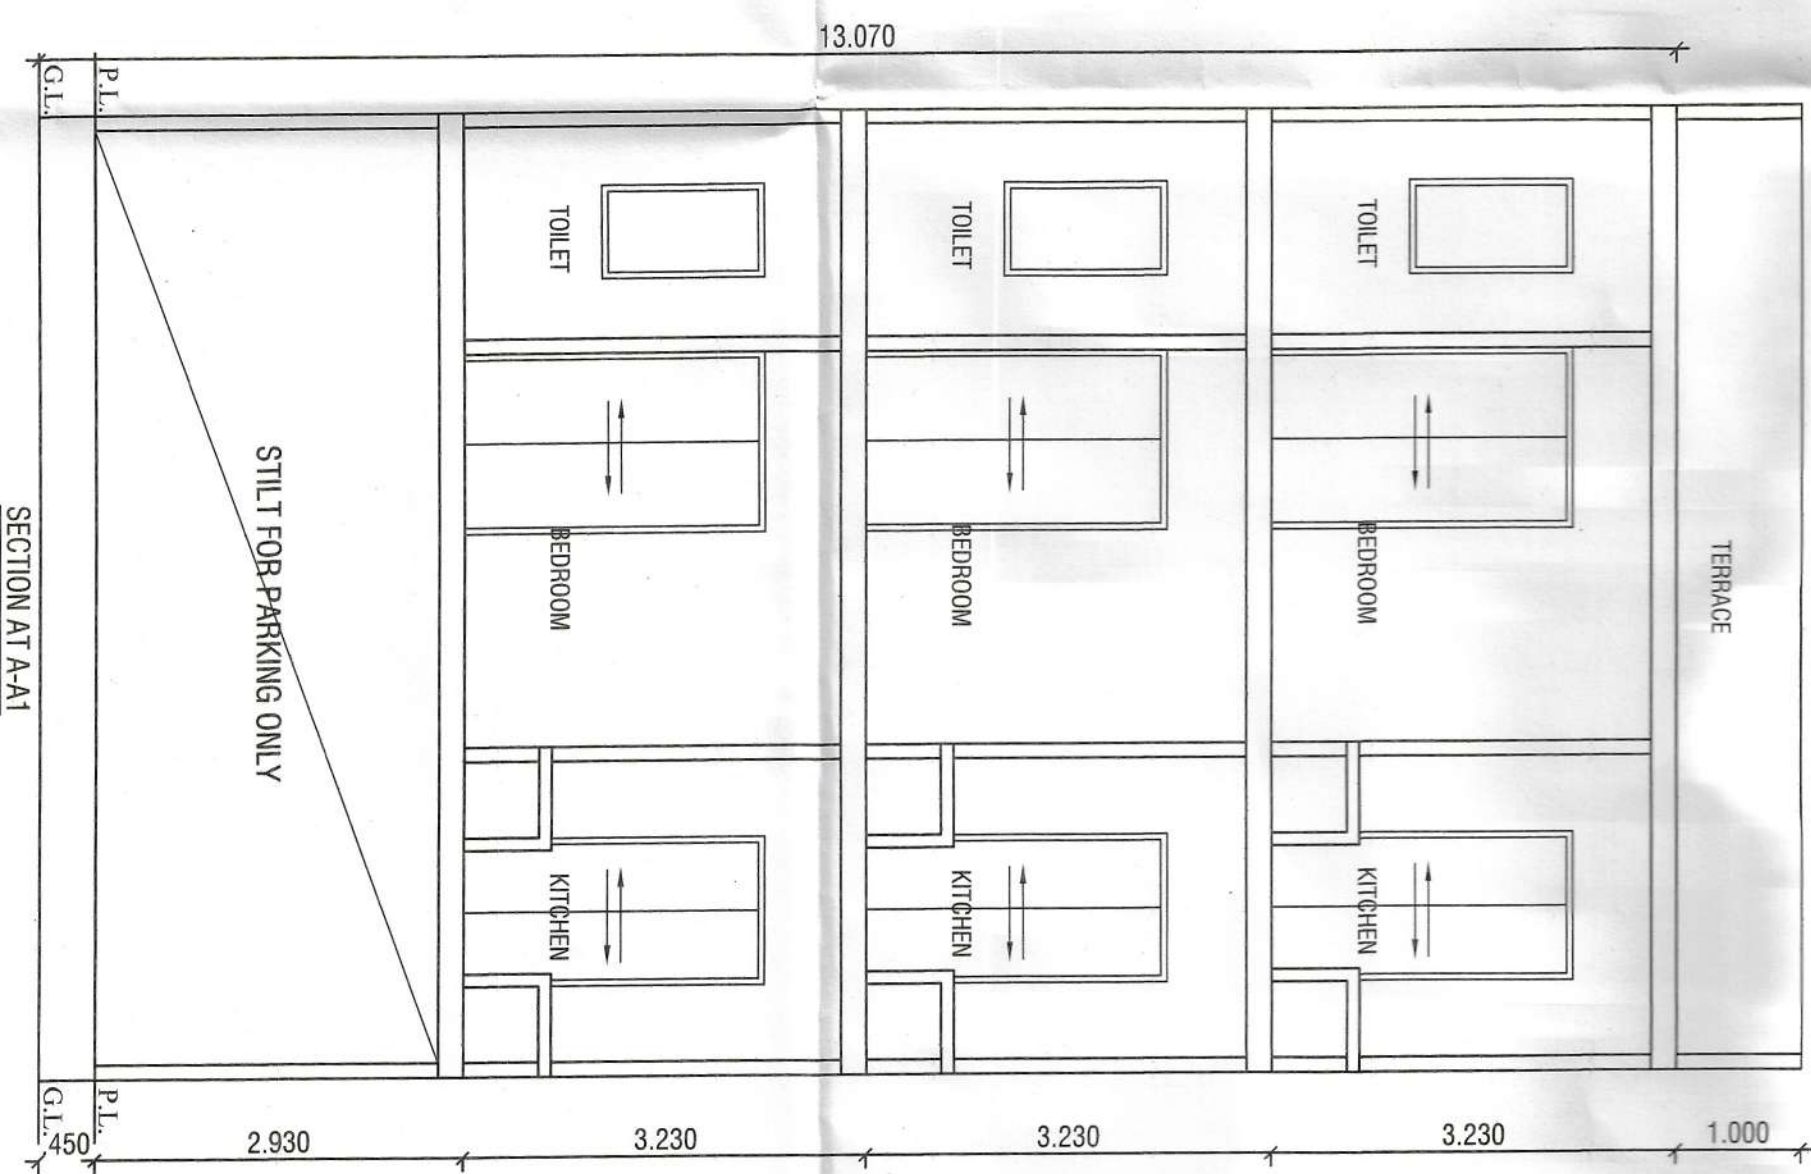
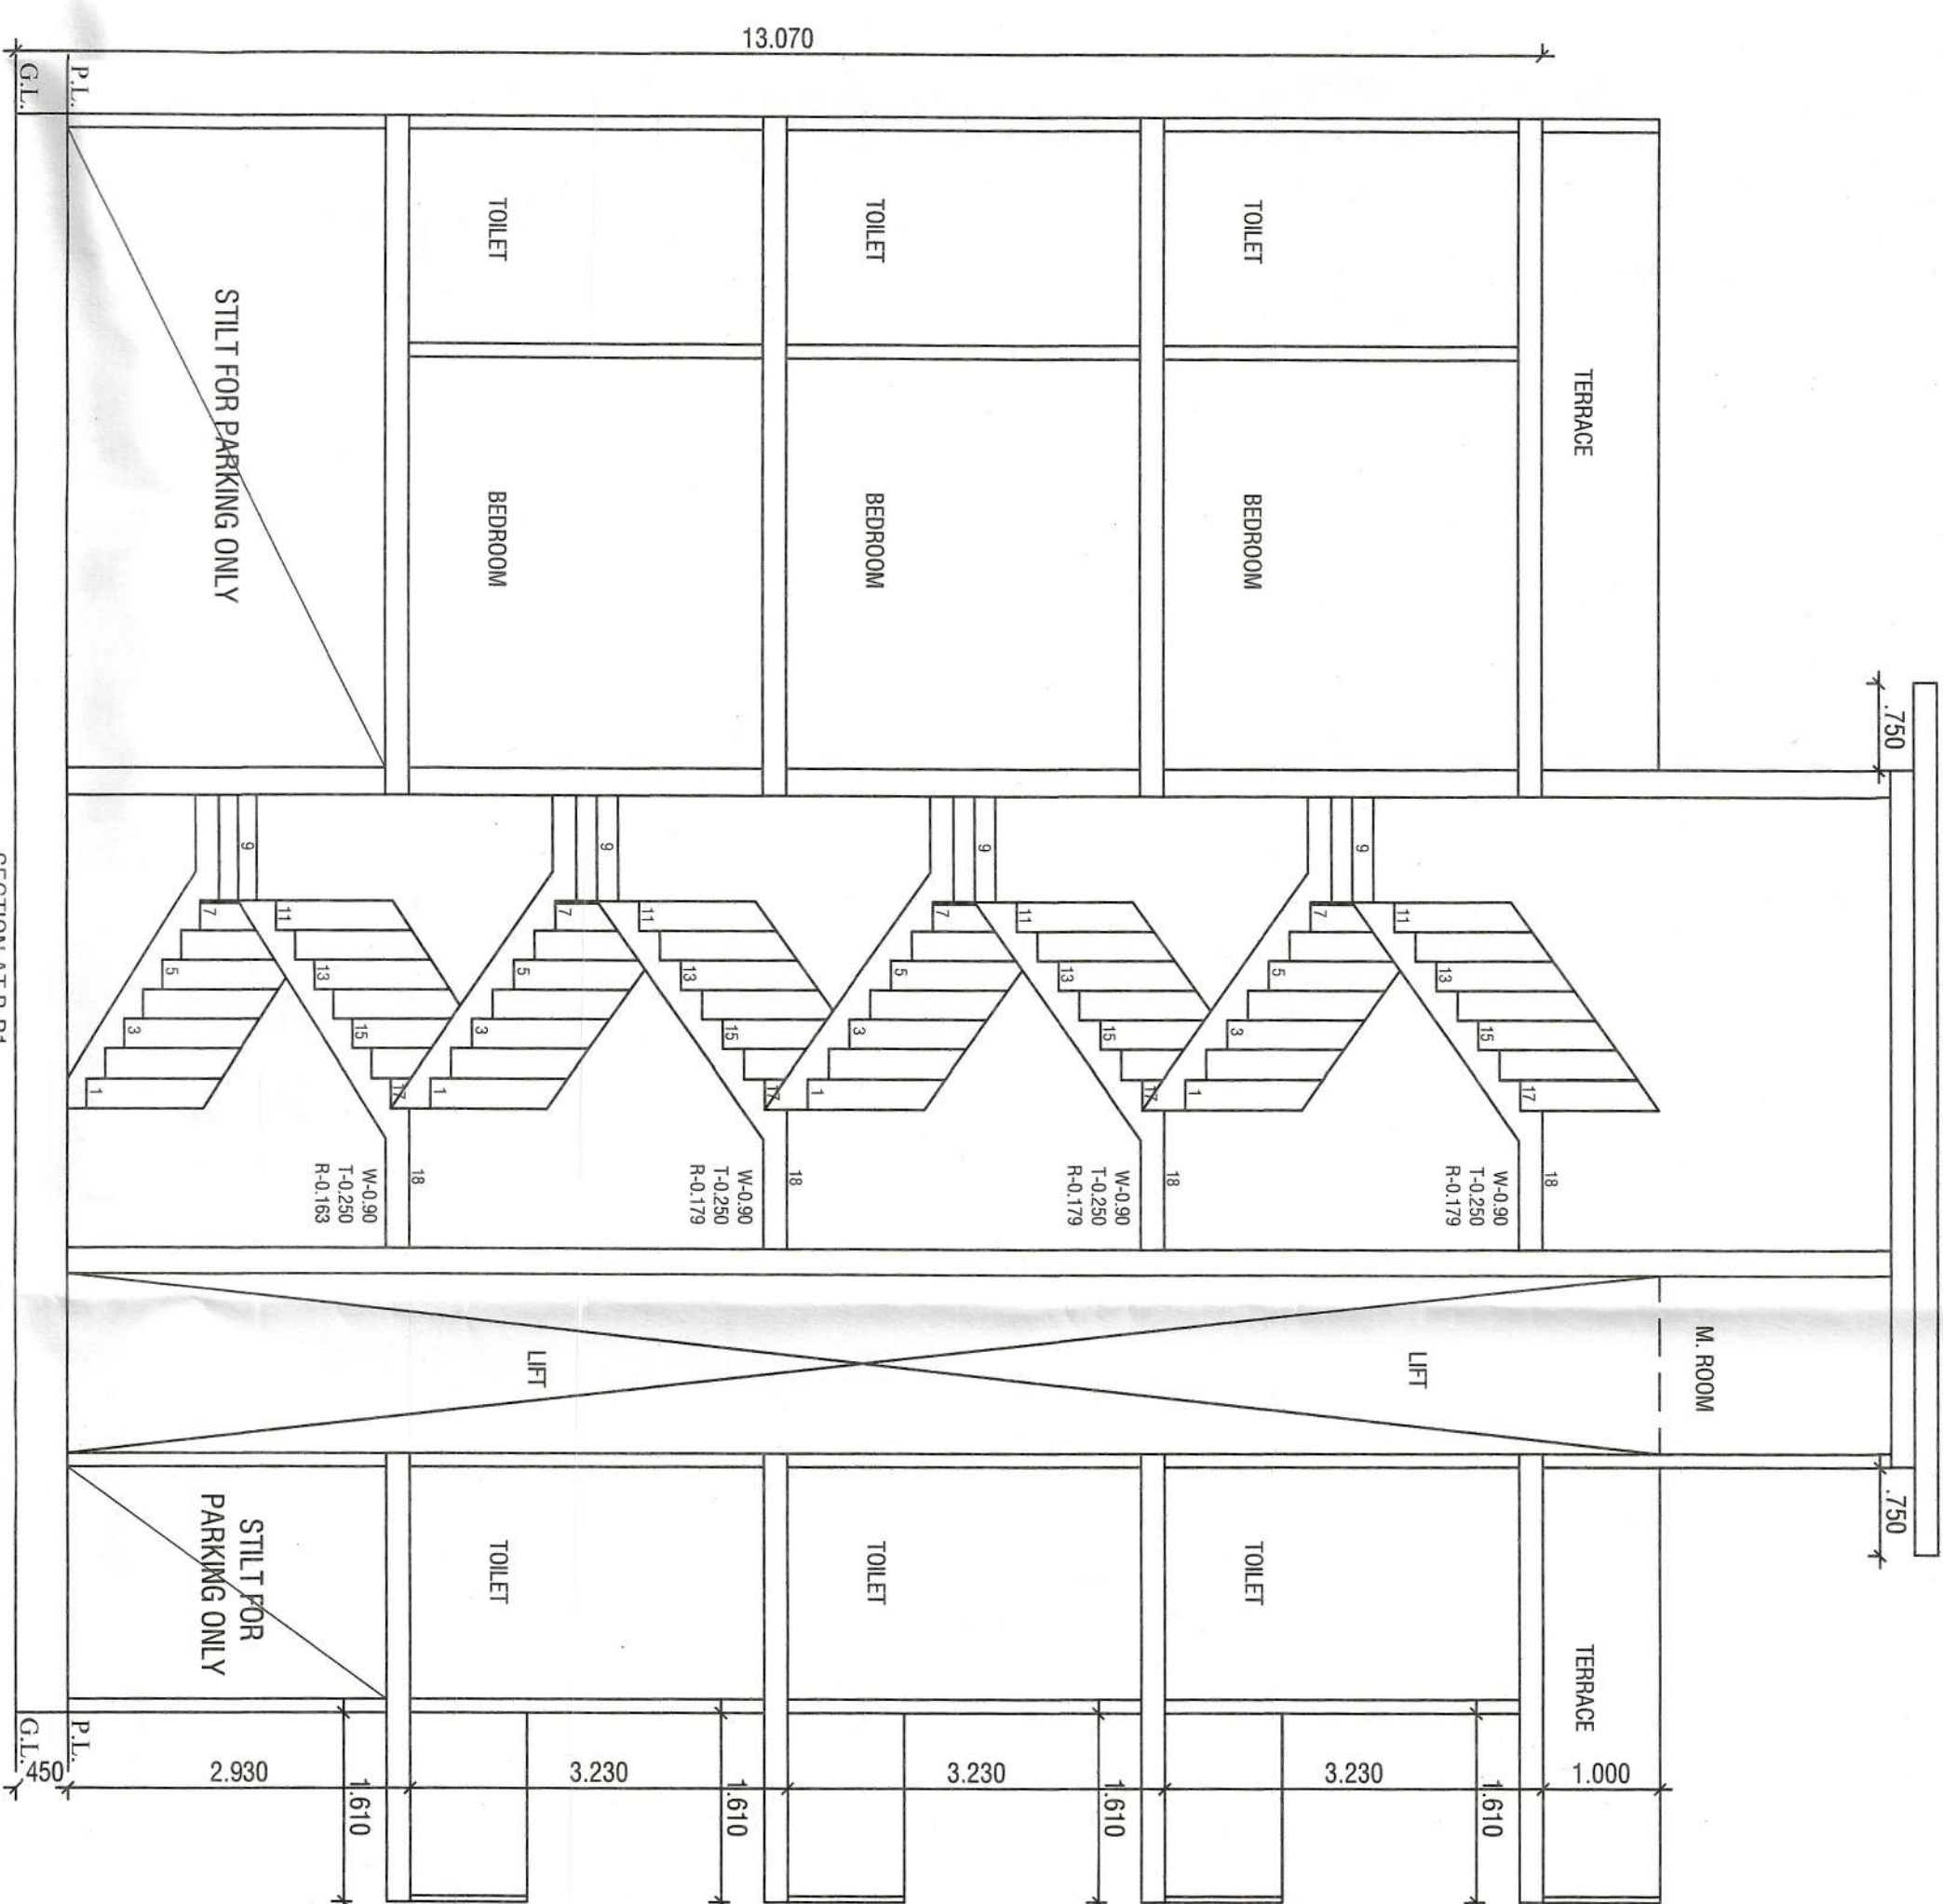
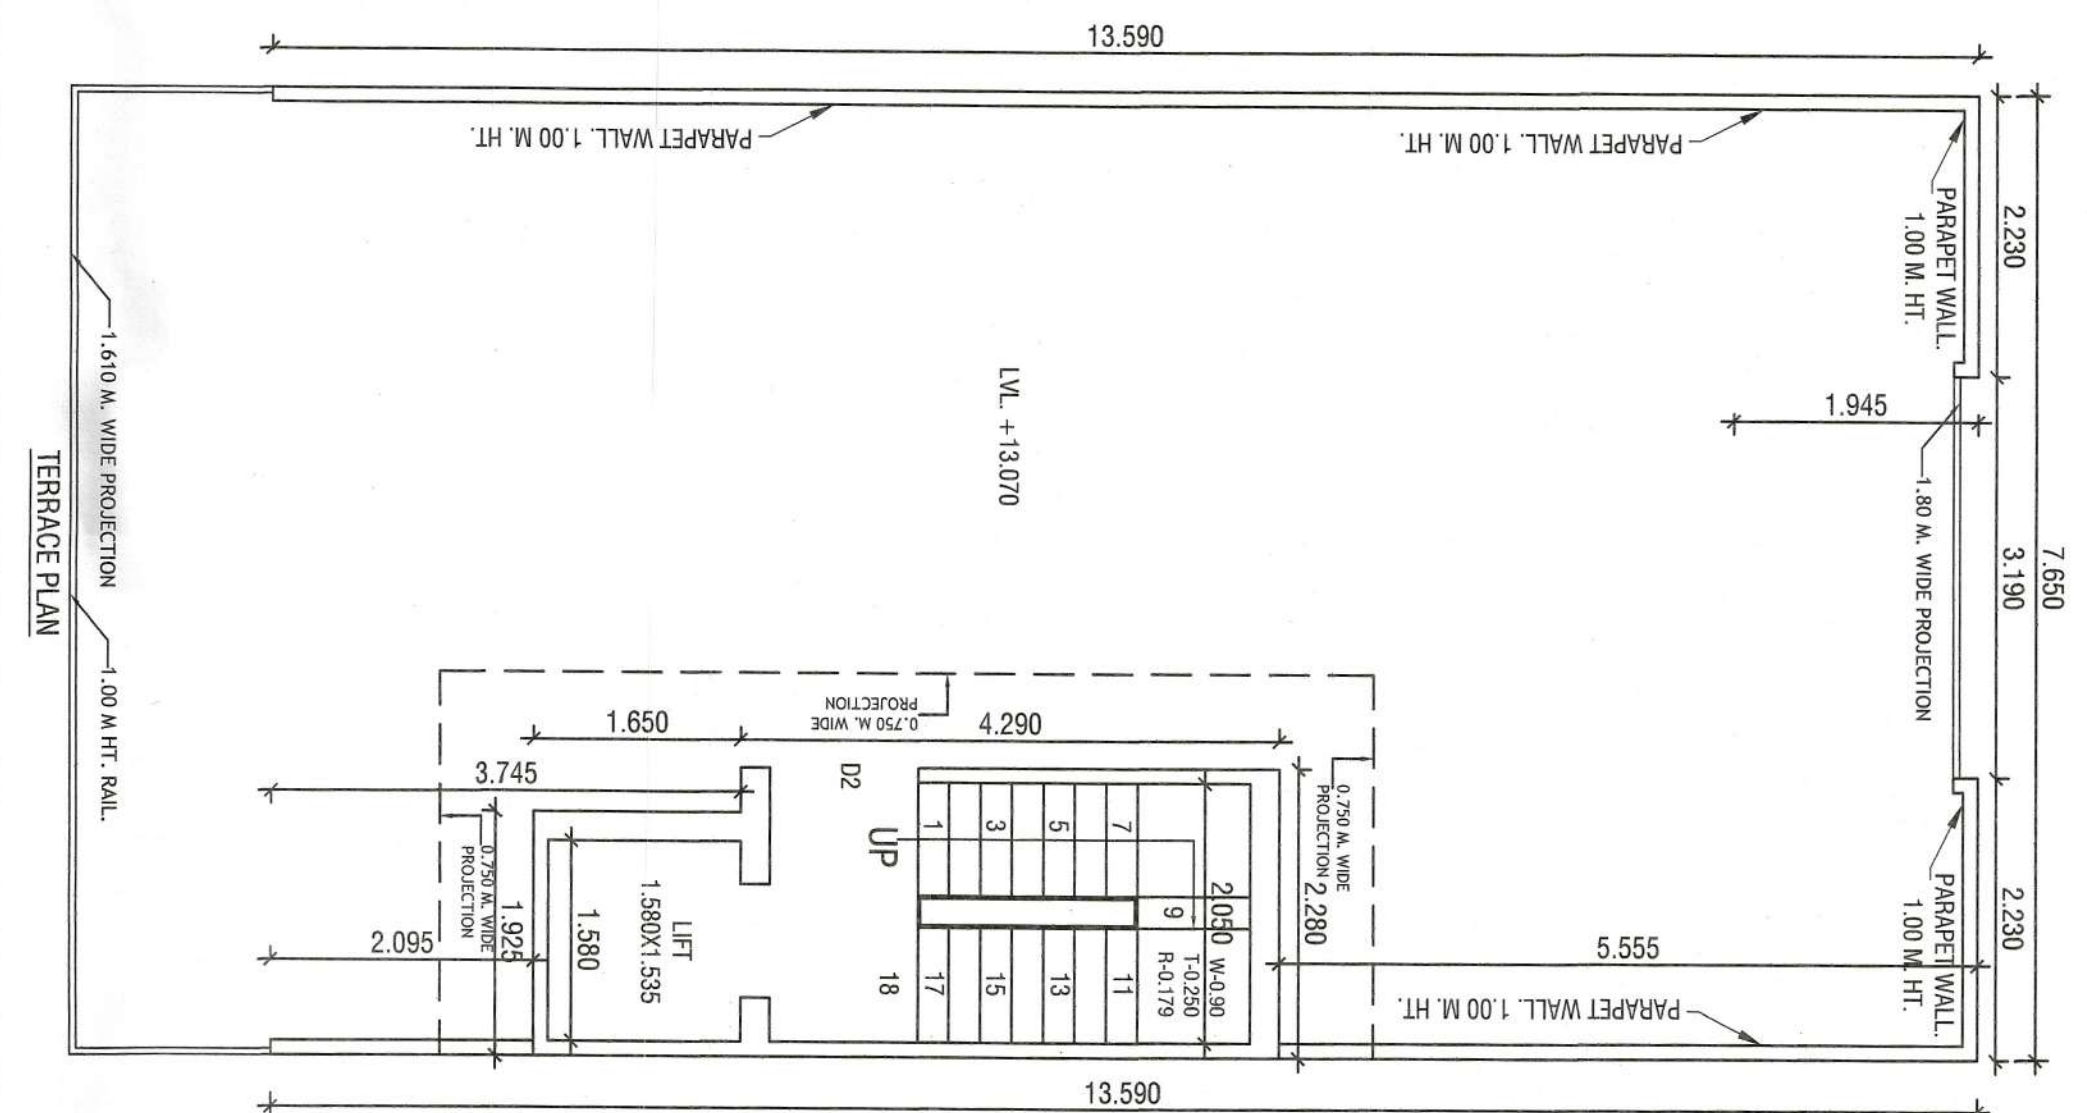


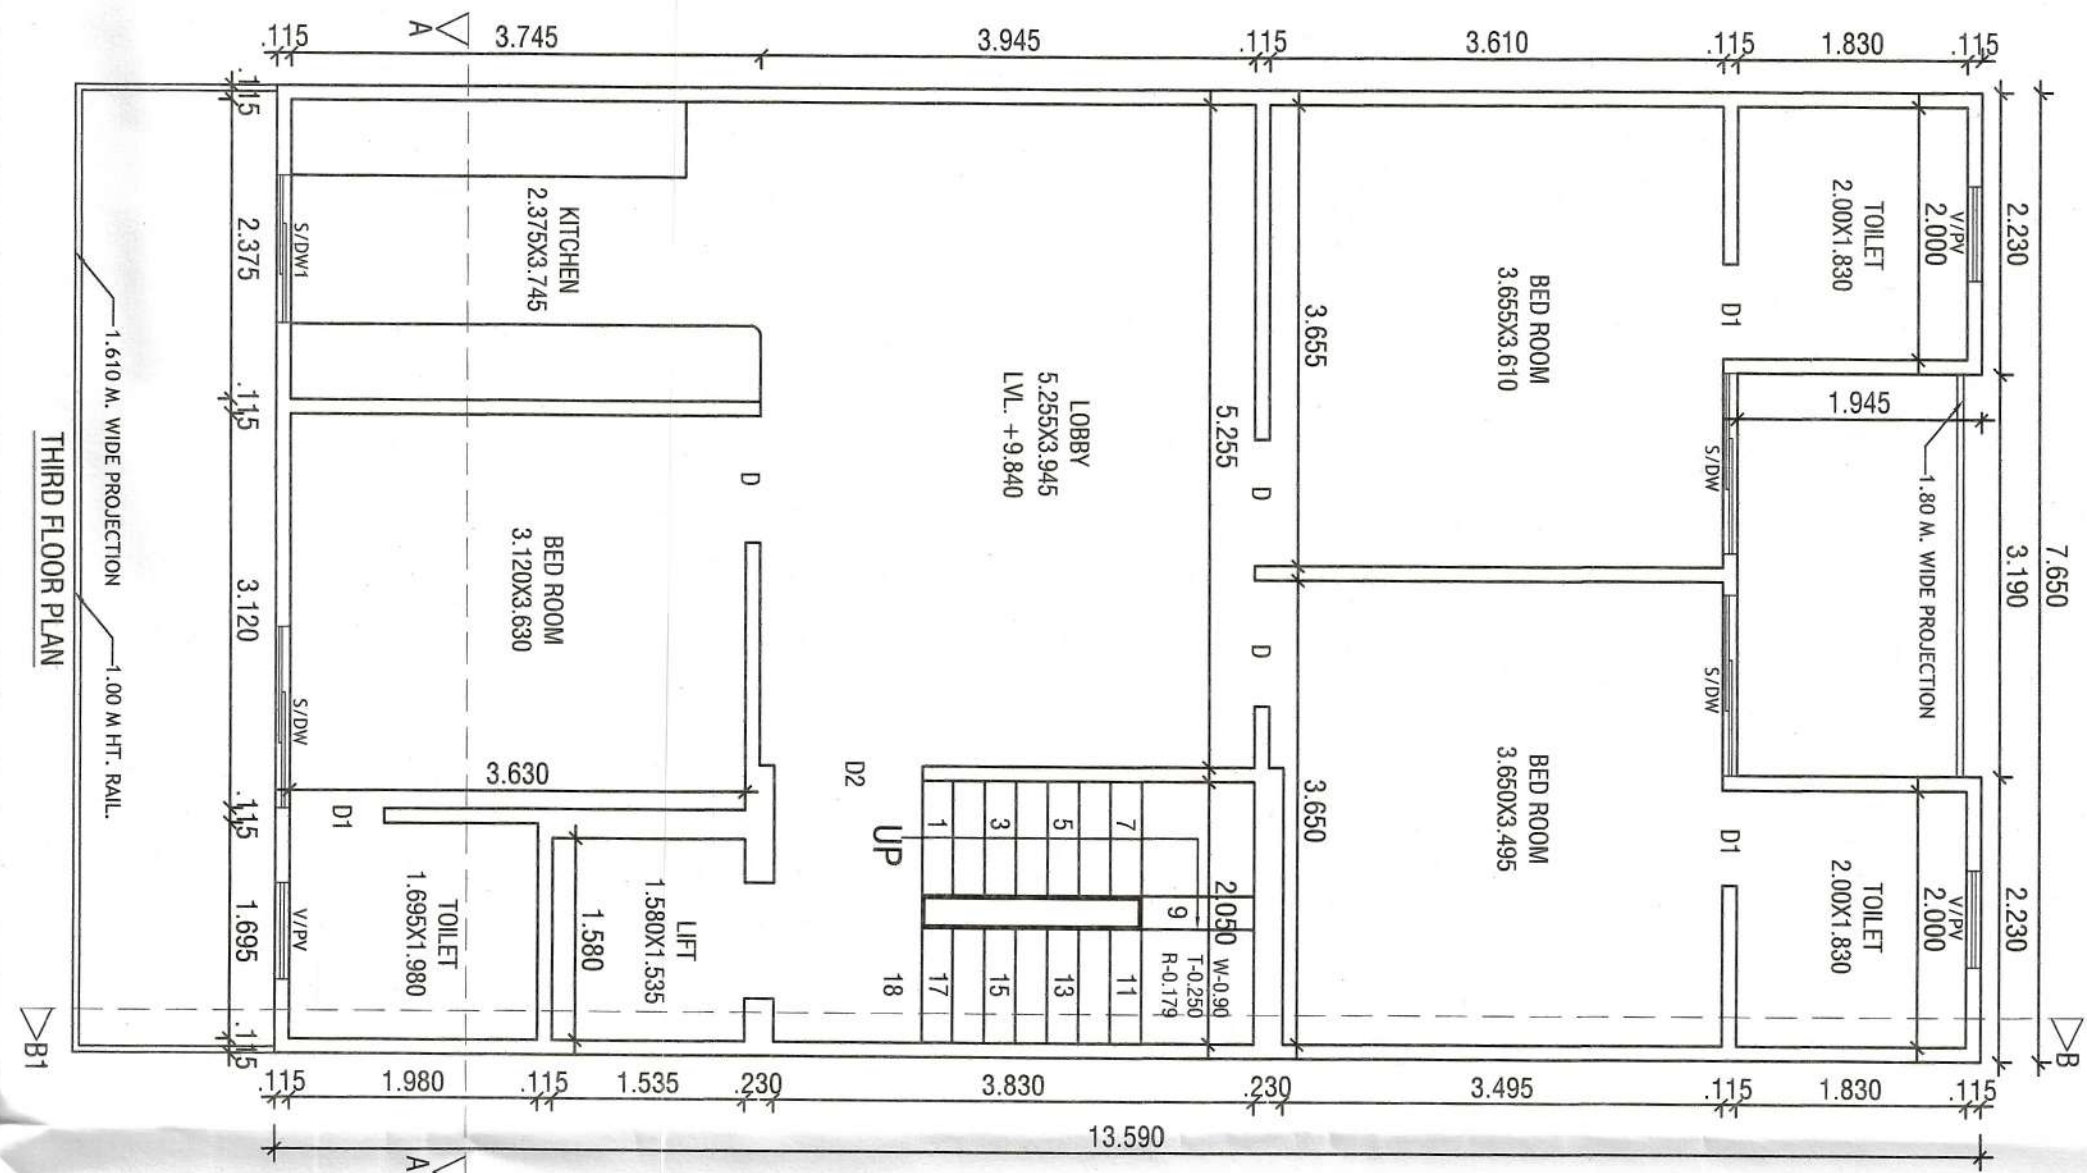

NOTE:- 1. LIFT & RAMPING WALL AS CITY DESIGN
2. ALL DIMENSIONS ARE IN MM
3. STABILITY AND THE STRUCTURE SAFETY AGAINST
THE EARTHQUAKE OF THE BUILDING BLOCK SHALL BE
SOLELY OF THE ENGINEER/OWNER.

Sanctioned & Valid For Two Years
Under Self Certification Policy
Voter Memo No. 160
Dated: 15.01.2024

PROJECT:-
PROPOSED BUILDING PLAN FOR THE
RES. HOUSE AT PLOT NO. 132, WORLDWIDE RESORTS
AND ENTERTAINMENT PVT. LTD. AT MANESAR,
DISTT. GURUGRAM.
OWNER :- AUTHORIZED SIGNATORY MR. KAPIL BHARDWAJ
SCALE - 1:50
OWNER SIGN. ARCHITECT SIGN.

A VINEMRA GOVAL
COA No. CA/2019/14652
H. No. 7292, Patel Nagar, GGM,
Mob: 9854091695