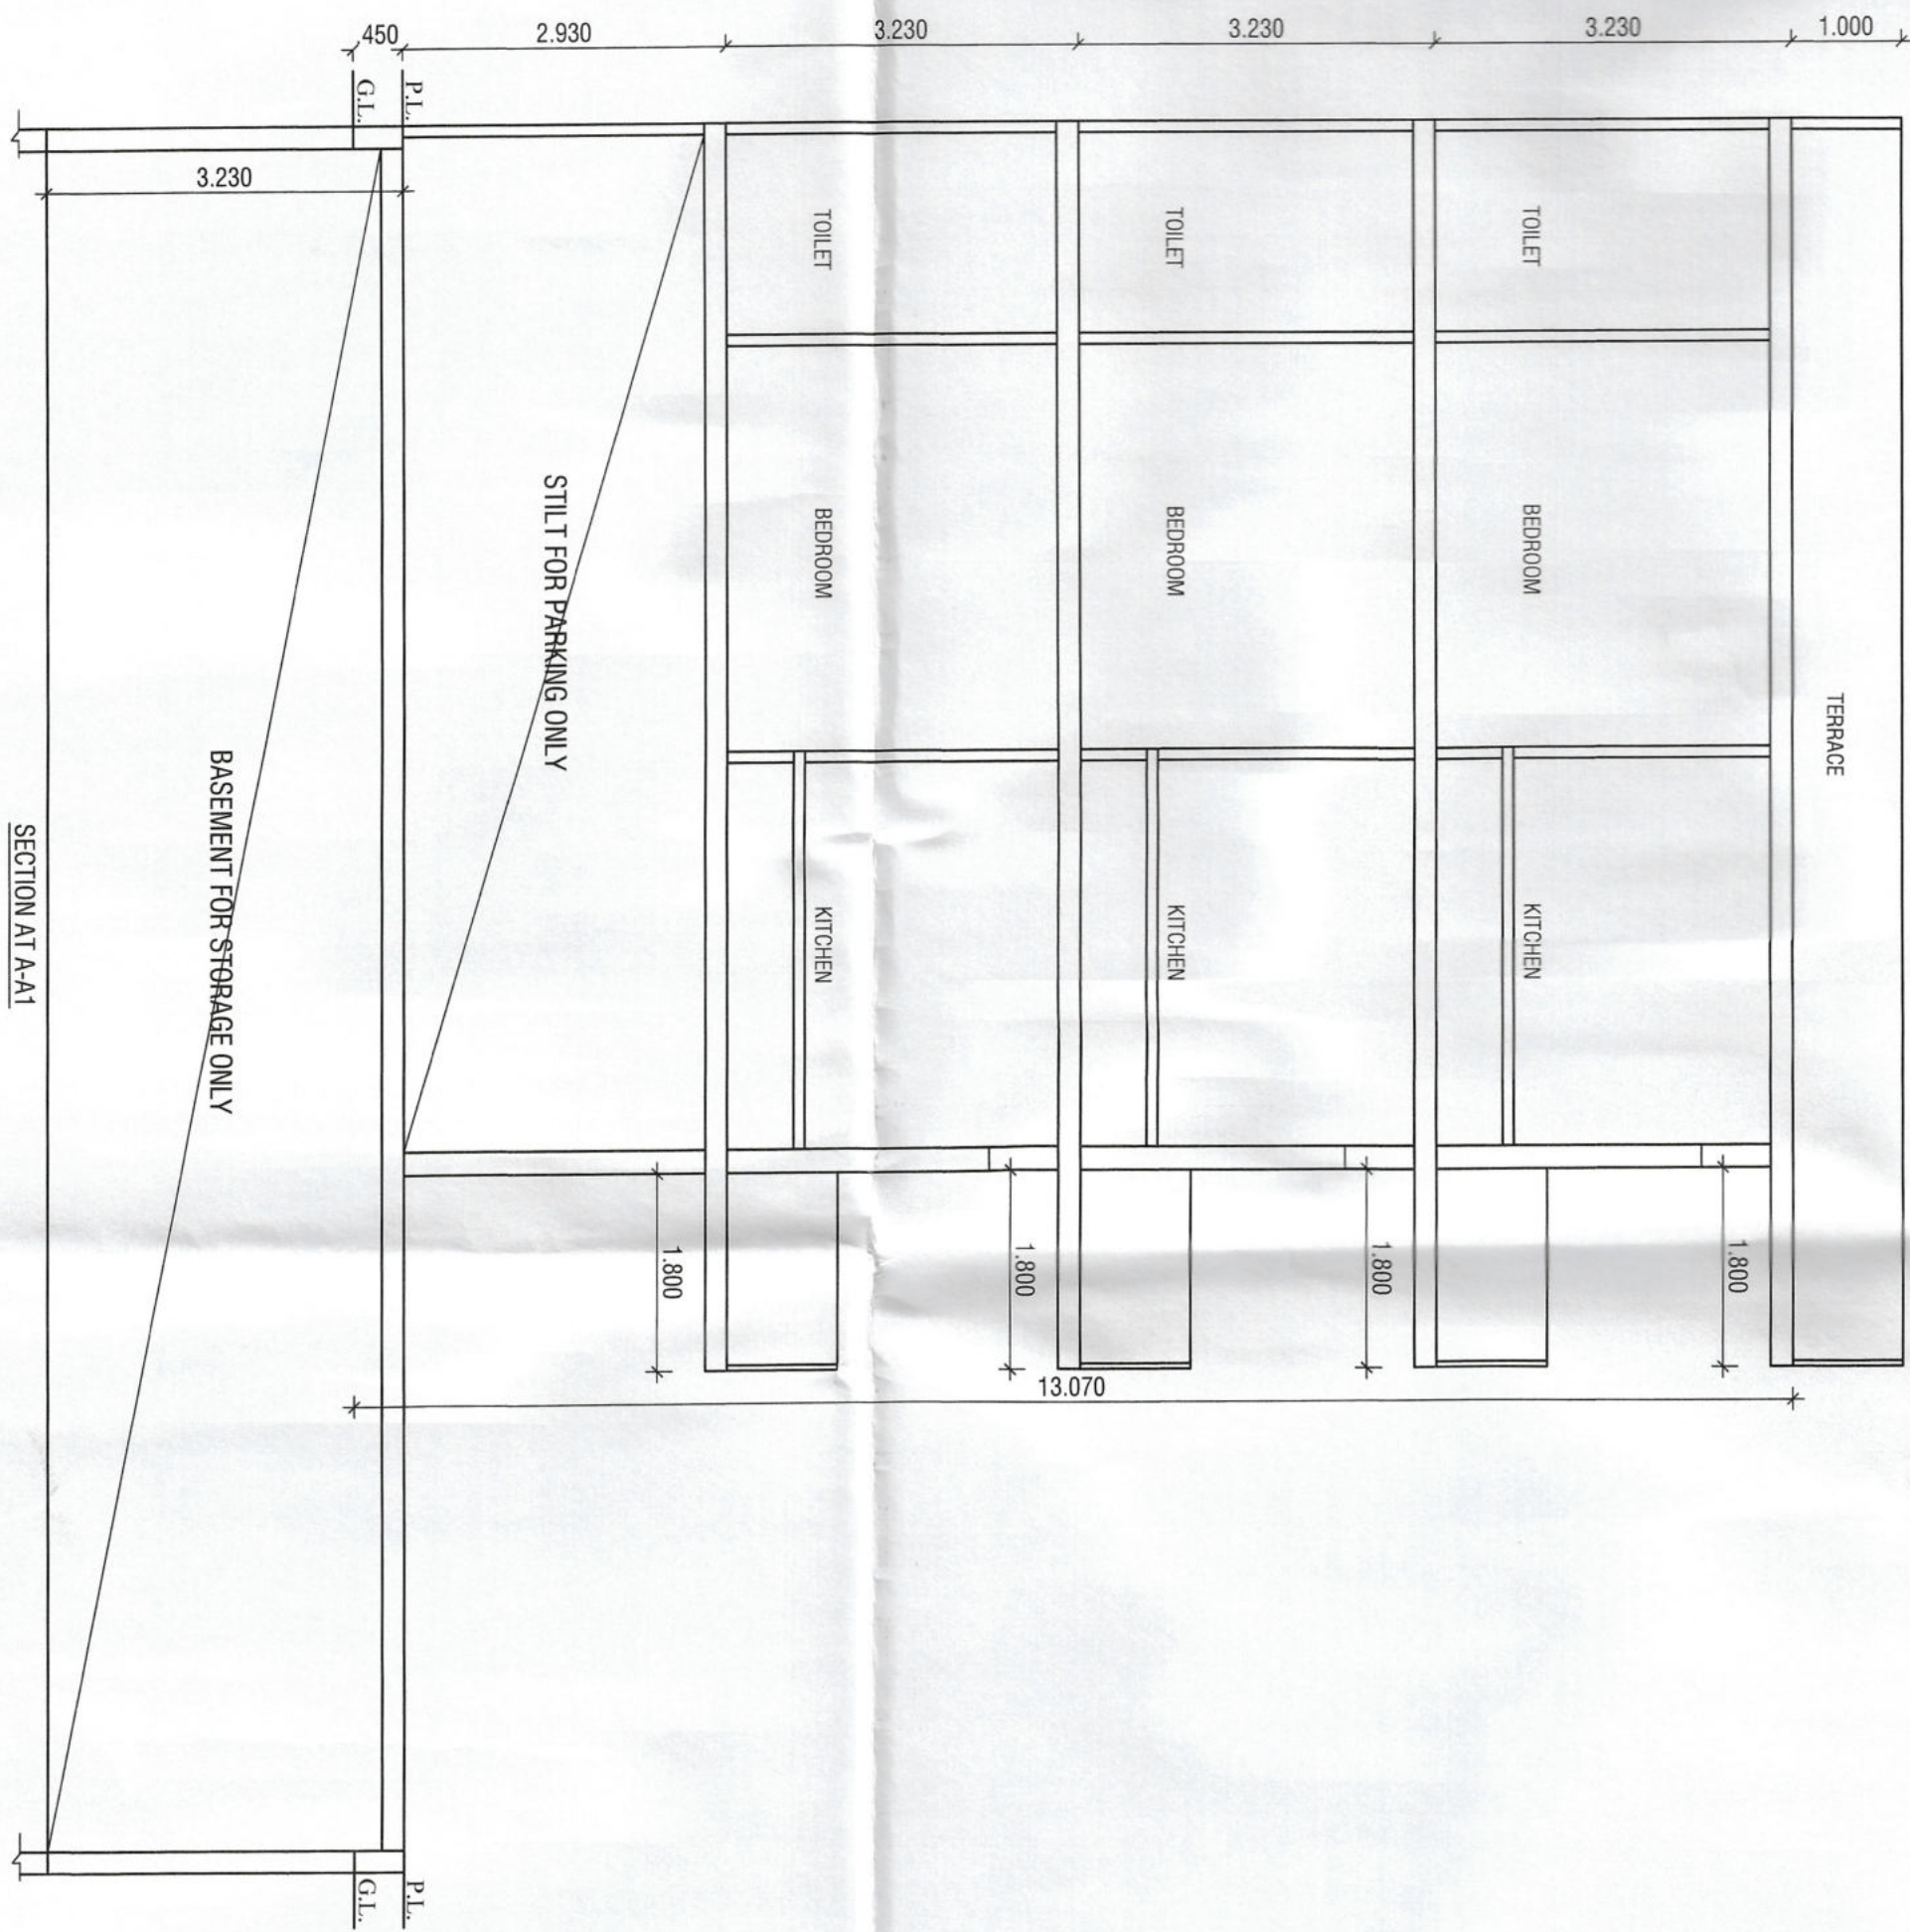
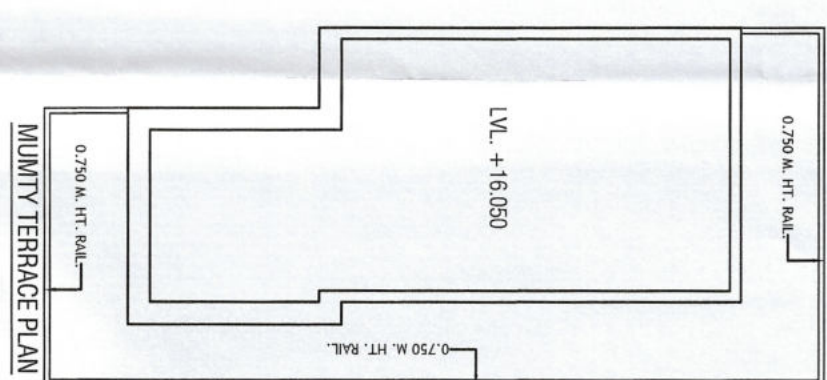
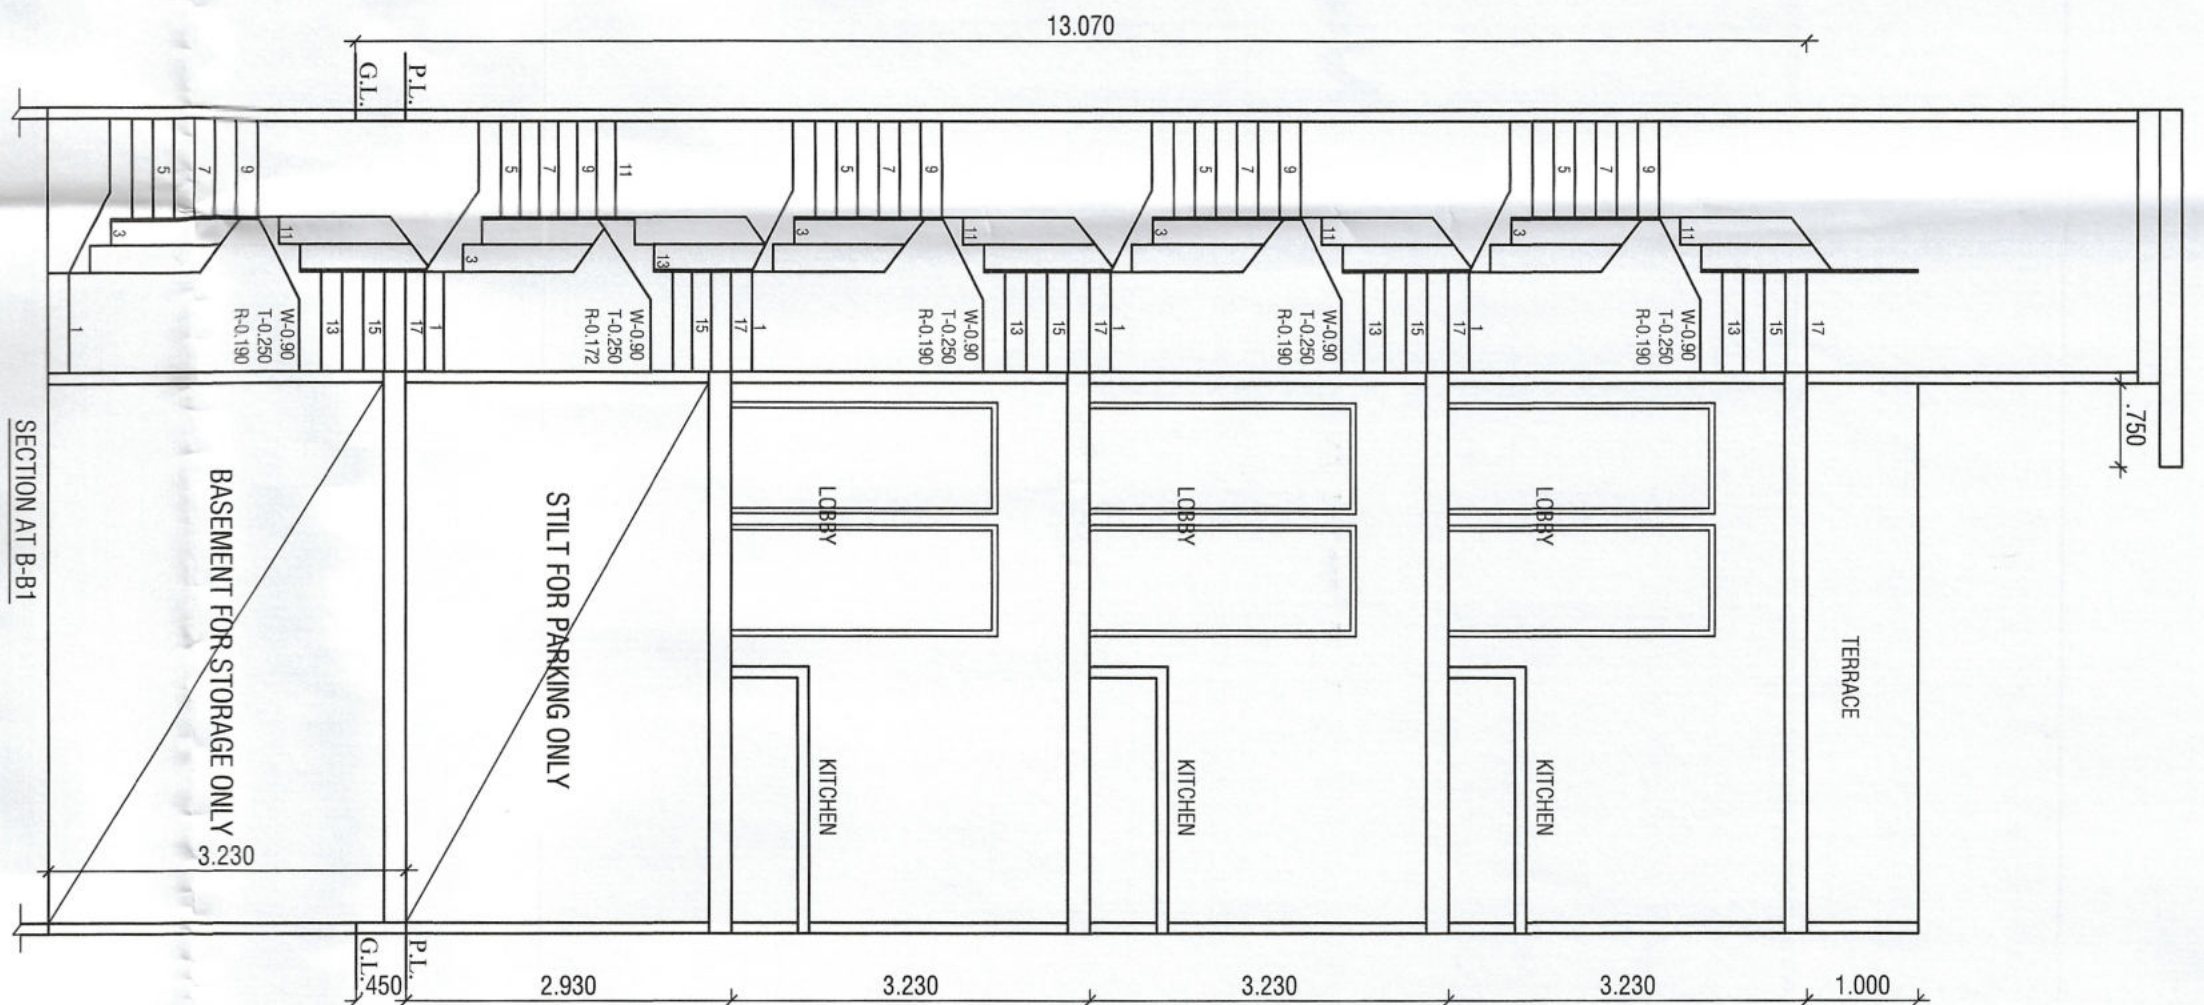
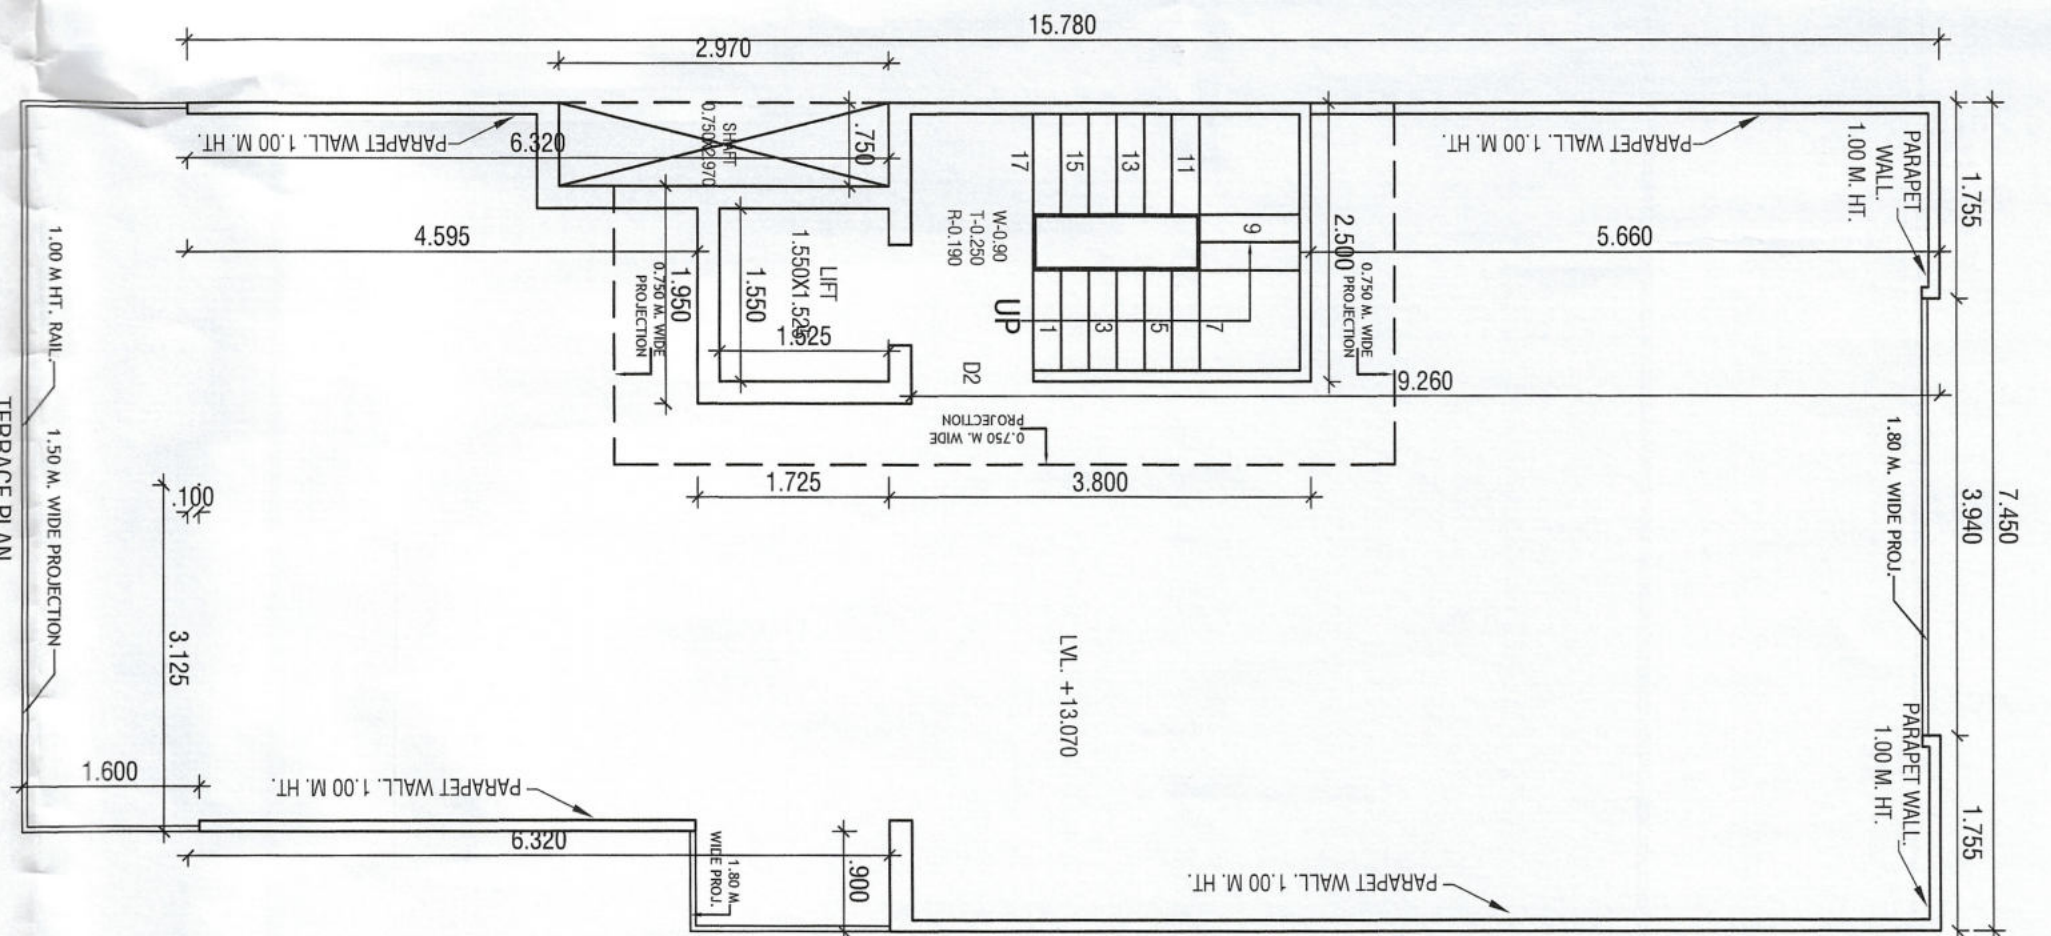
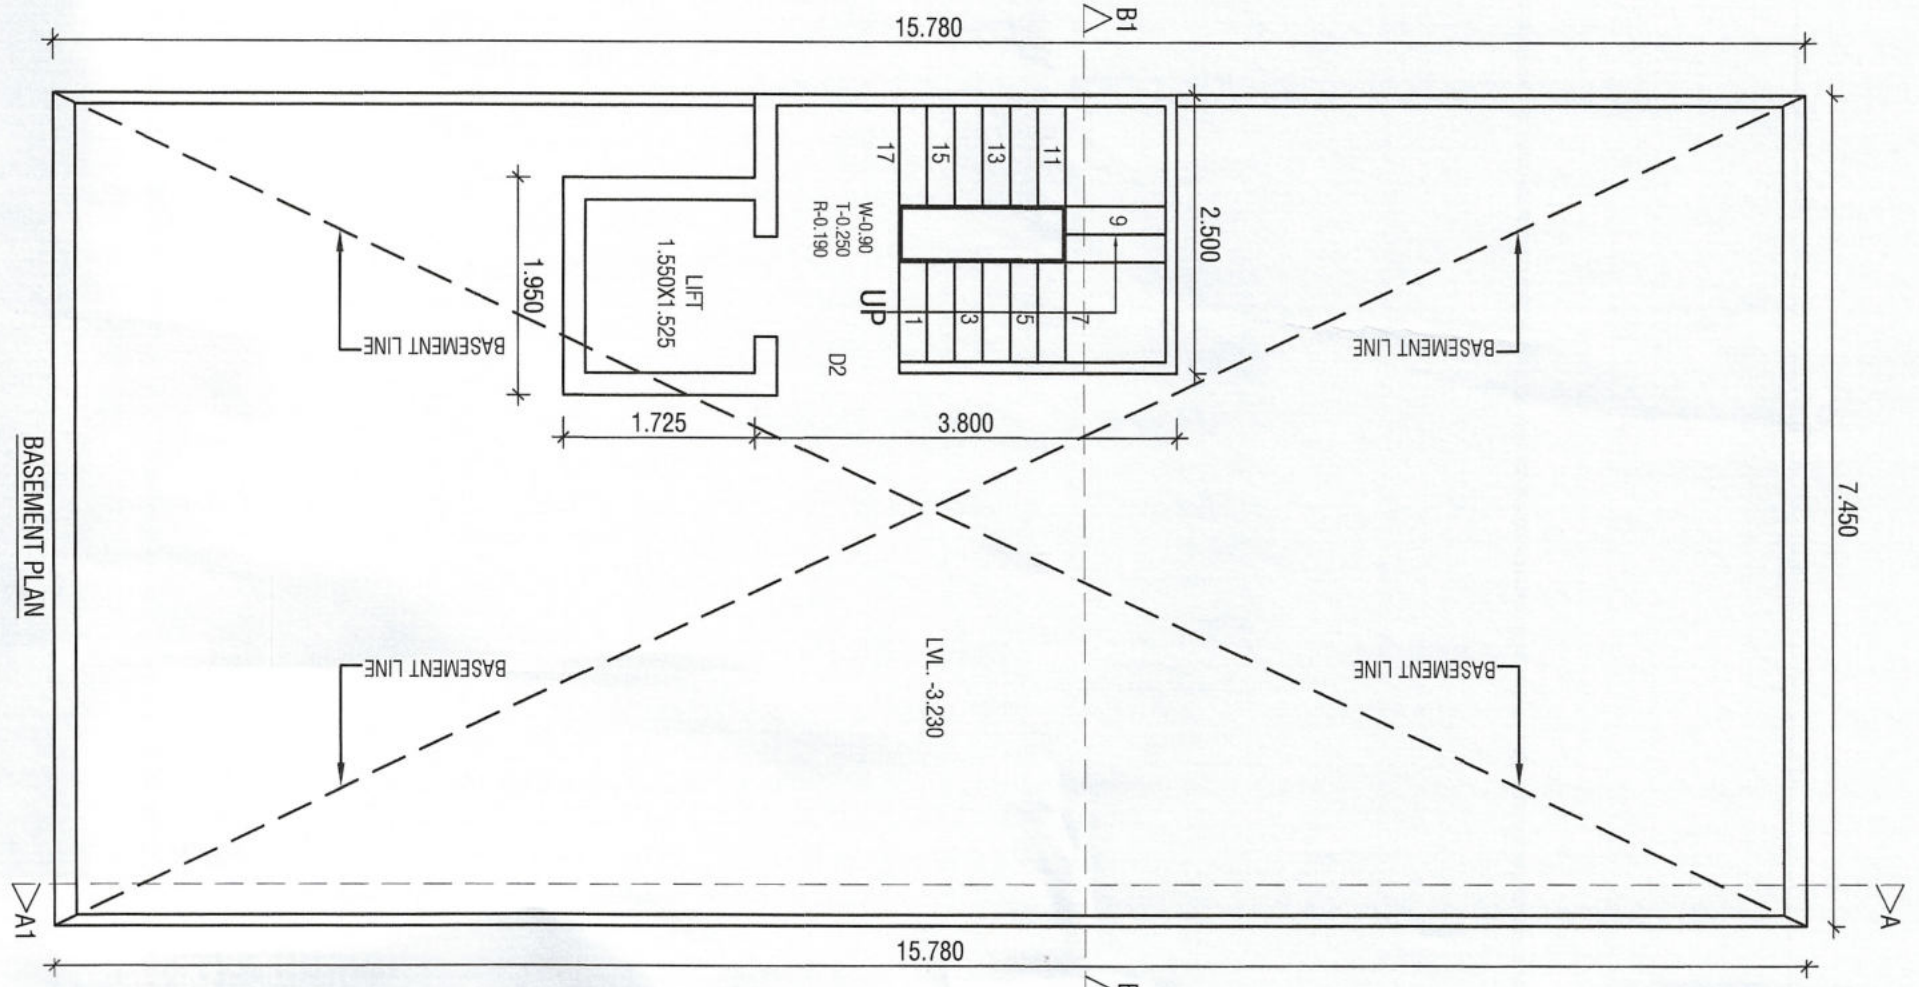
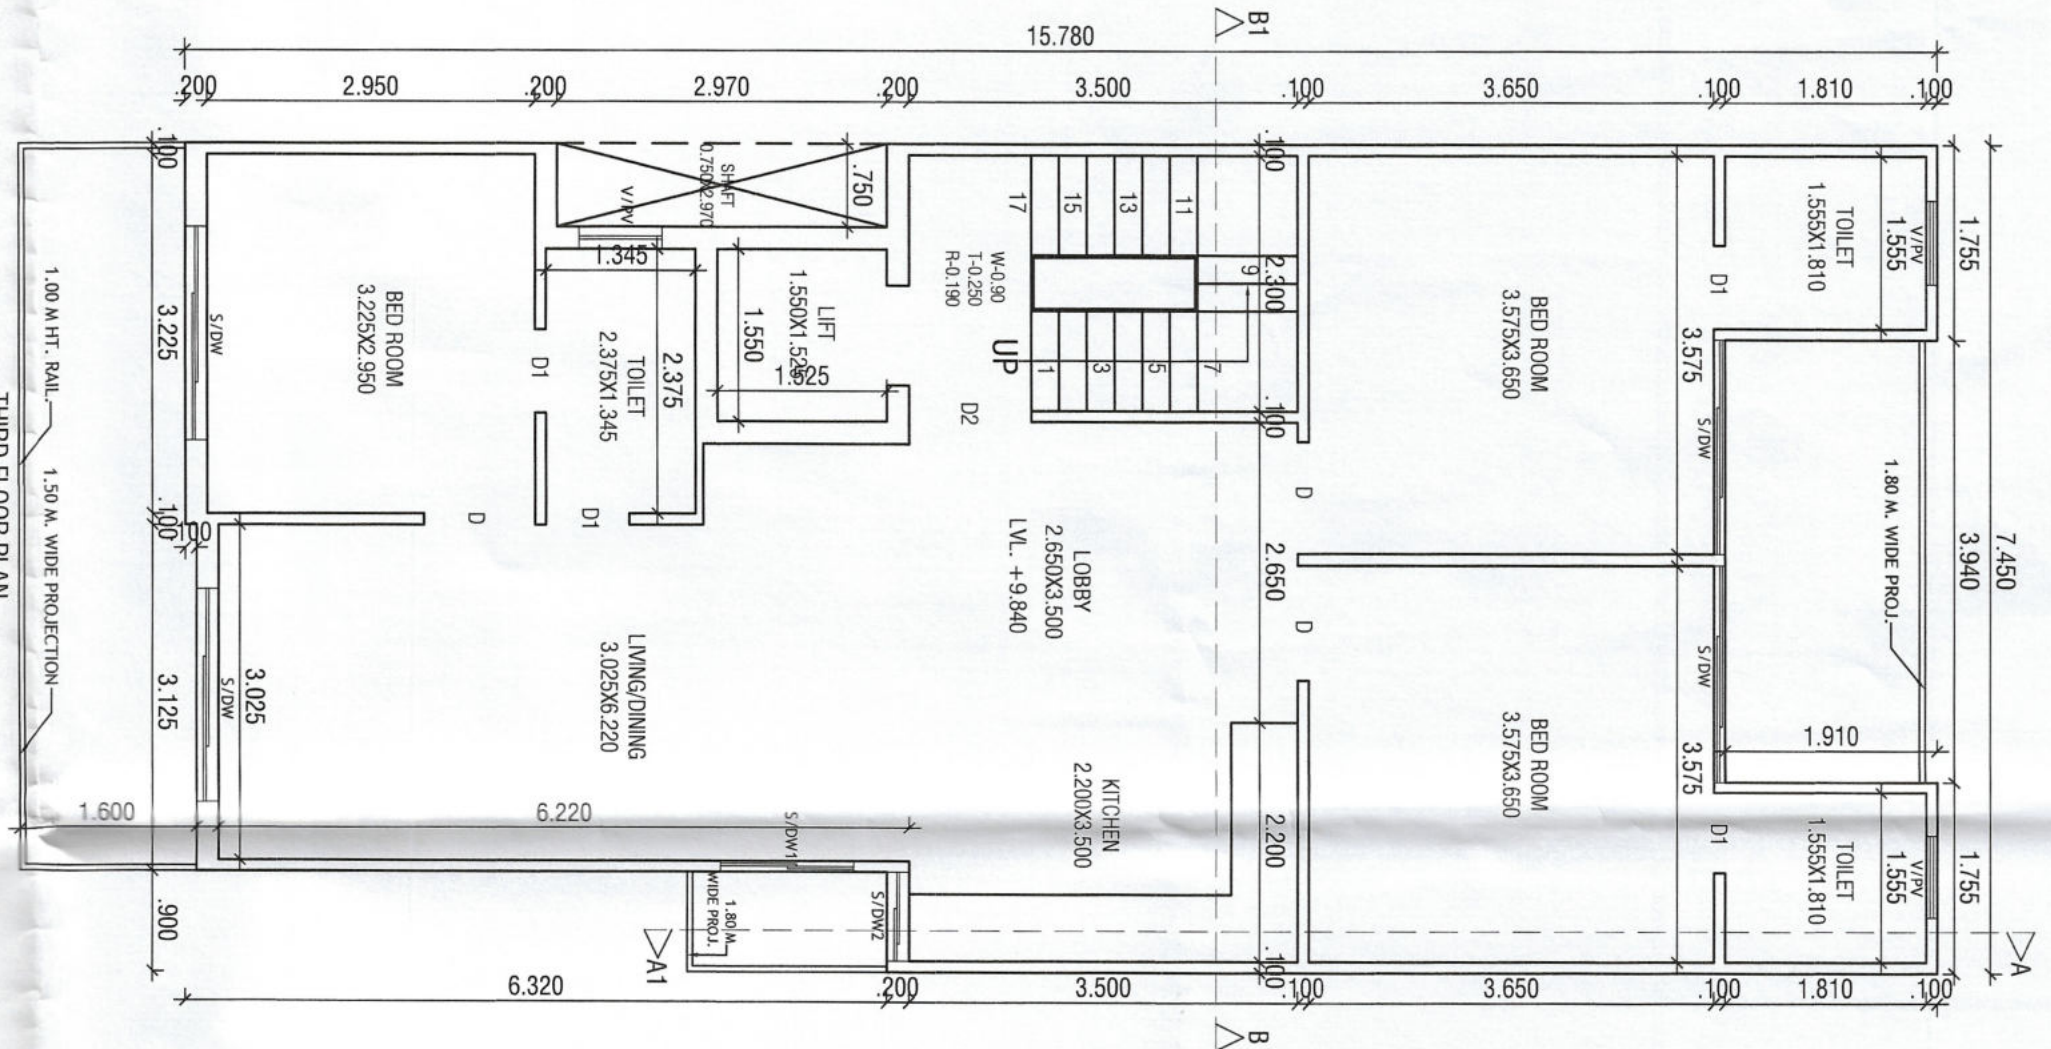


PROJECT:-
PROPOSED BUILDING PLAN FOR THE
RES. HOUSE AT PLOT NO. 377, BLOCK-D, WORLDWIDE
RESORTS AND ENTERTAINMENT PVT. LTD AT MANESAR,
DISTT. GURUGRAM,
OWNER :- AUTHORIZED SIGNATORY MR. KAPIL BHARDWAJ

SCALE - 1:50

OWNER SIGN.

ARCHITECT SIGN.

AT VINEMRA GOYAL
COA No.: CA/2019/114662
H. No. 739/2, Patel Nagar, GGM.
Mob.: 9654091685