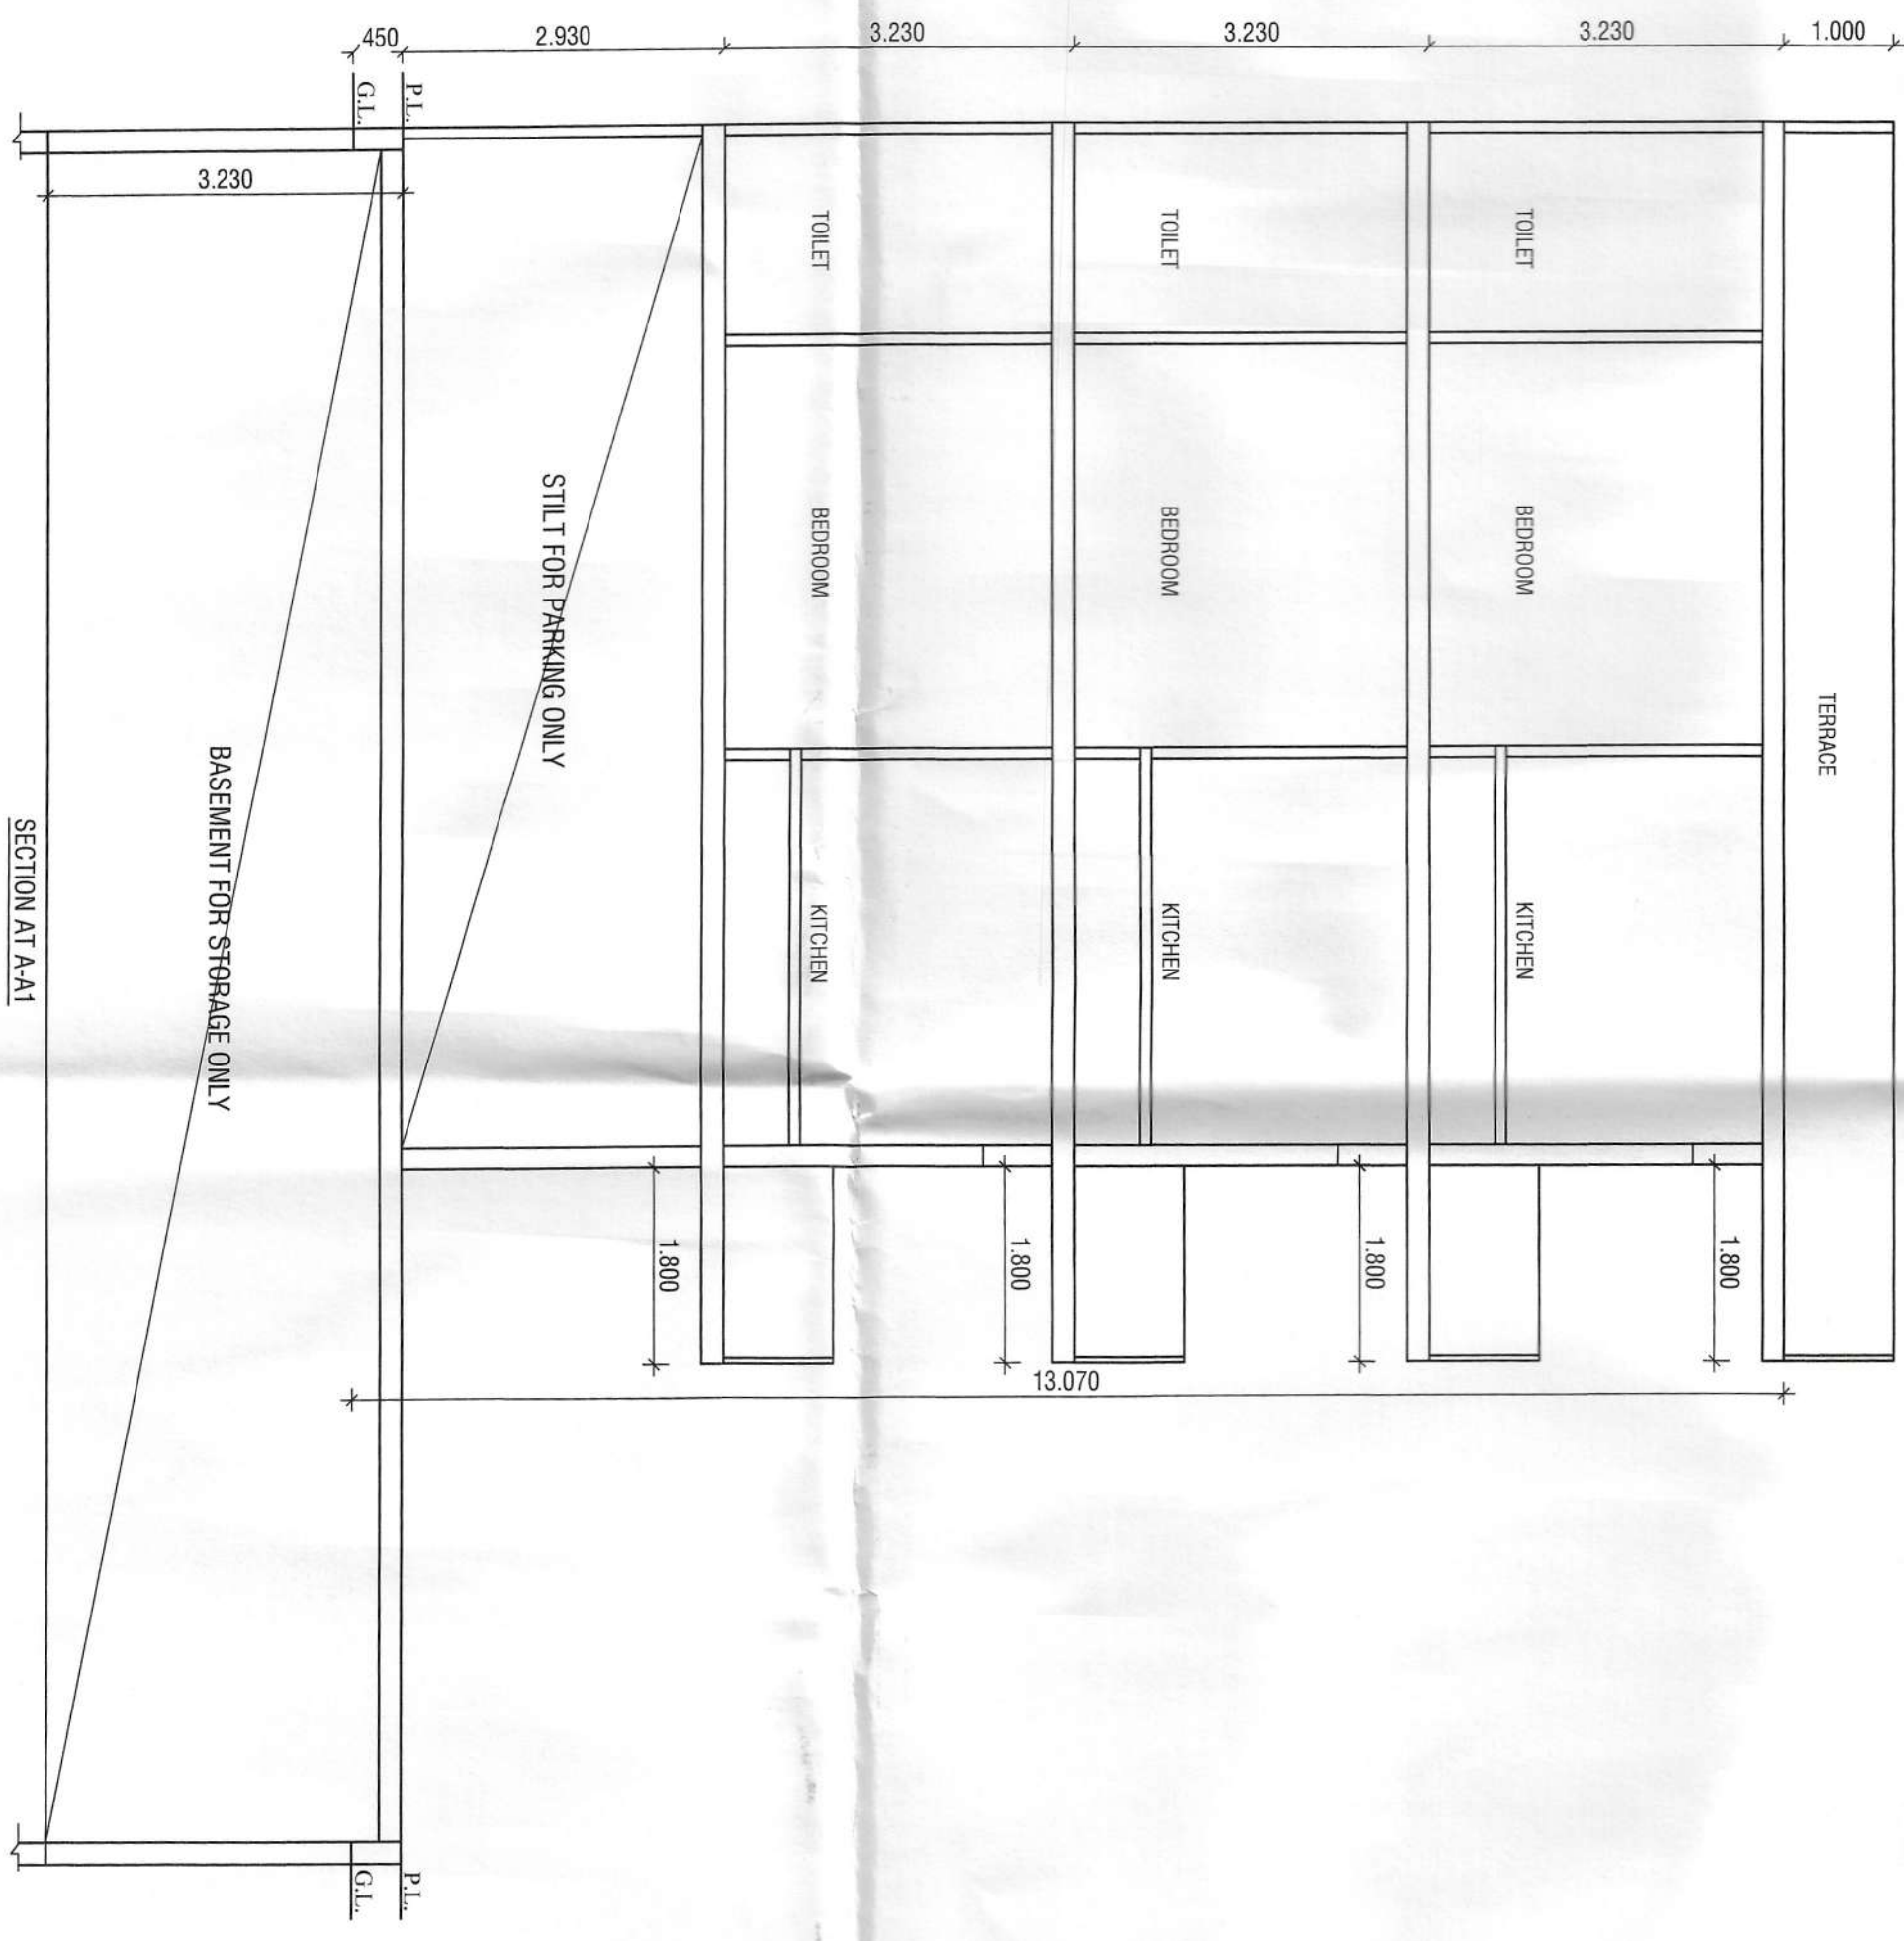
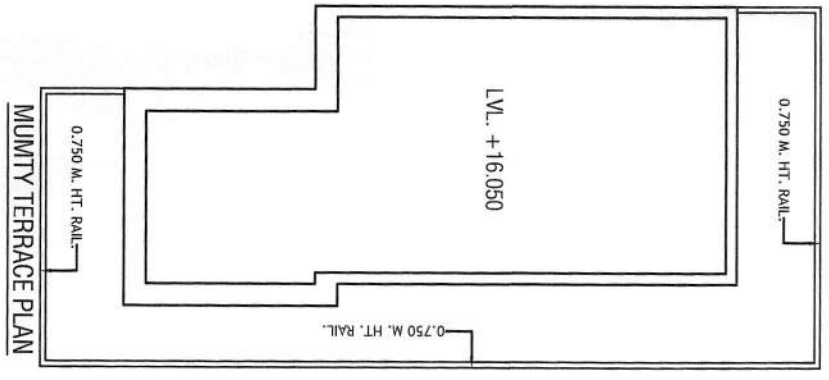
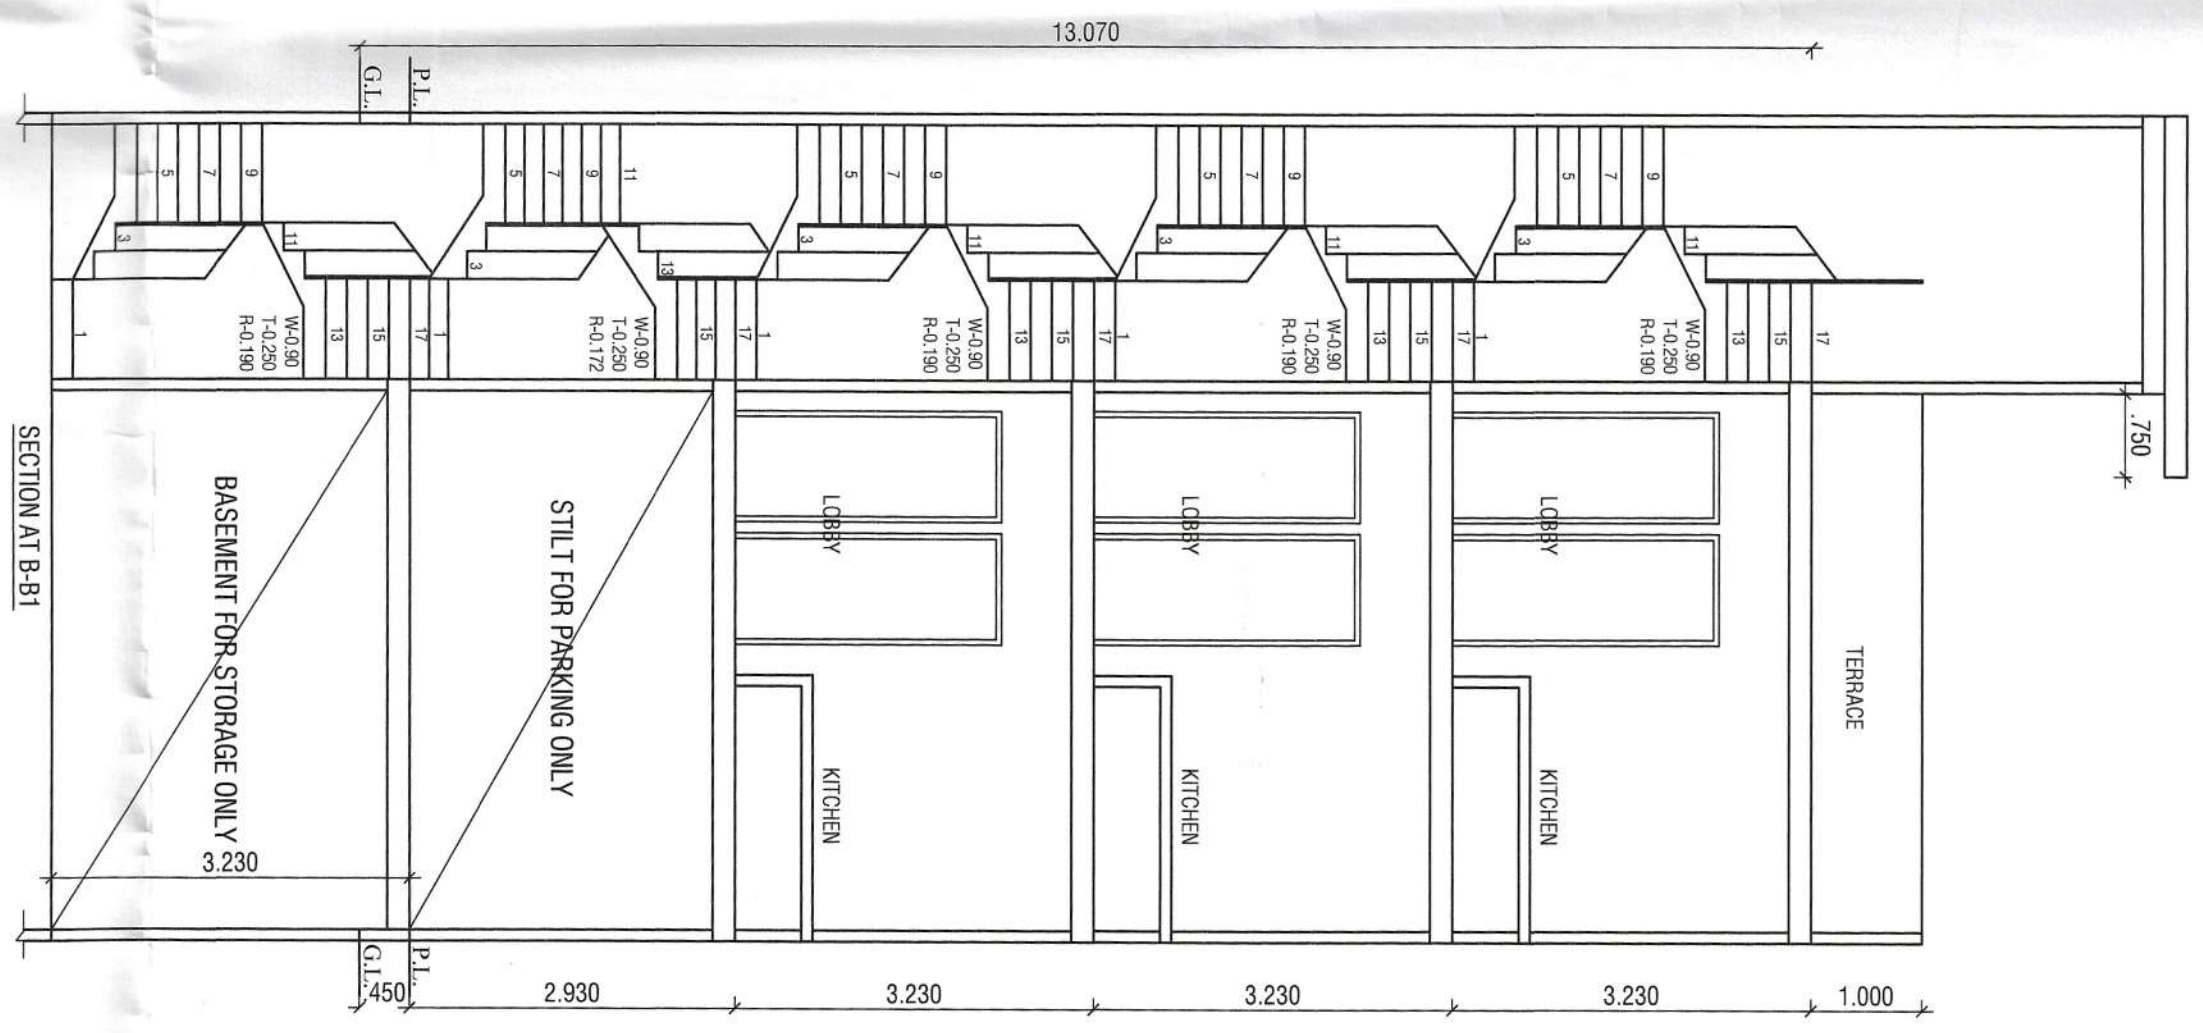
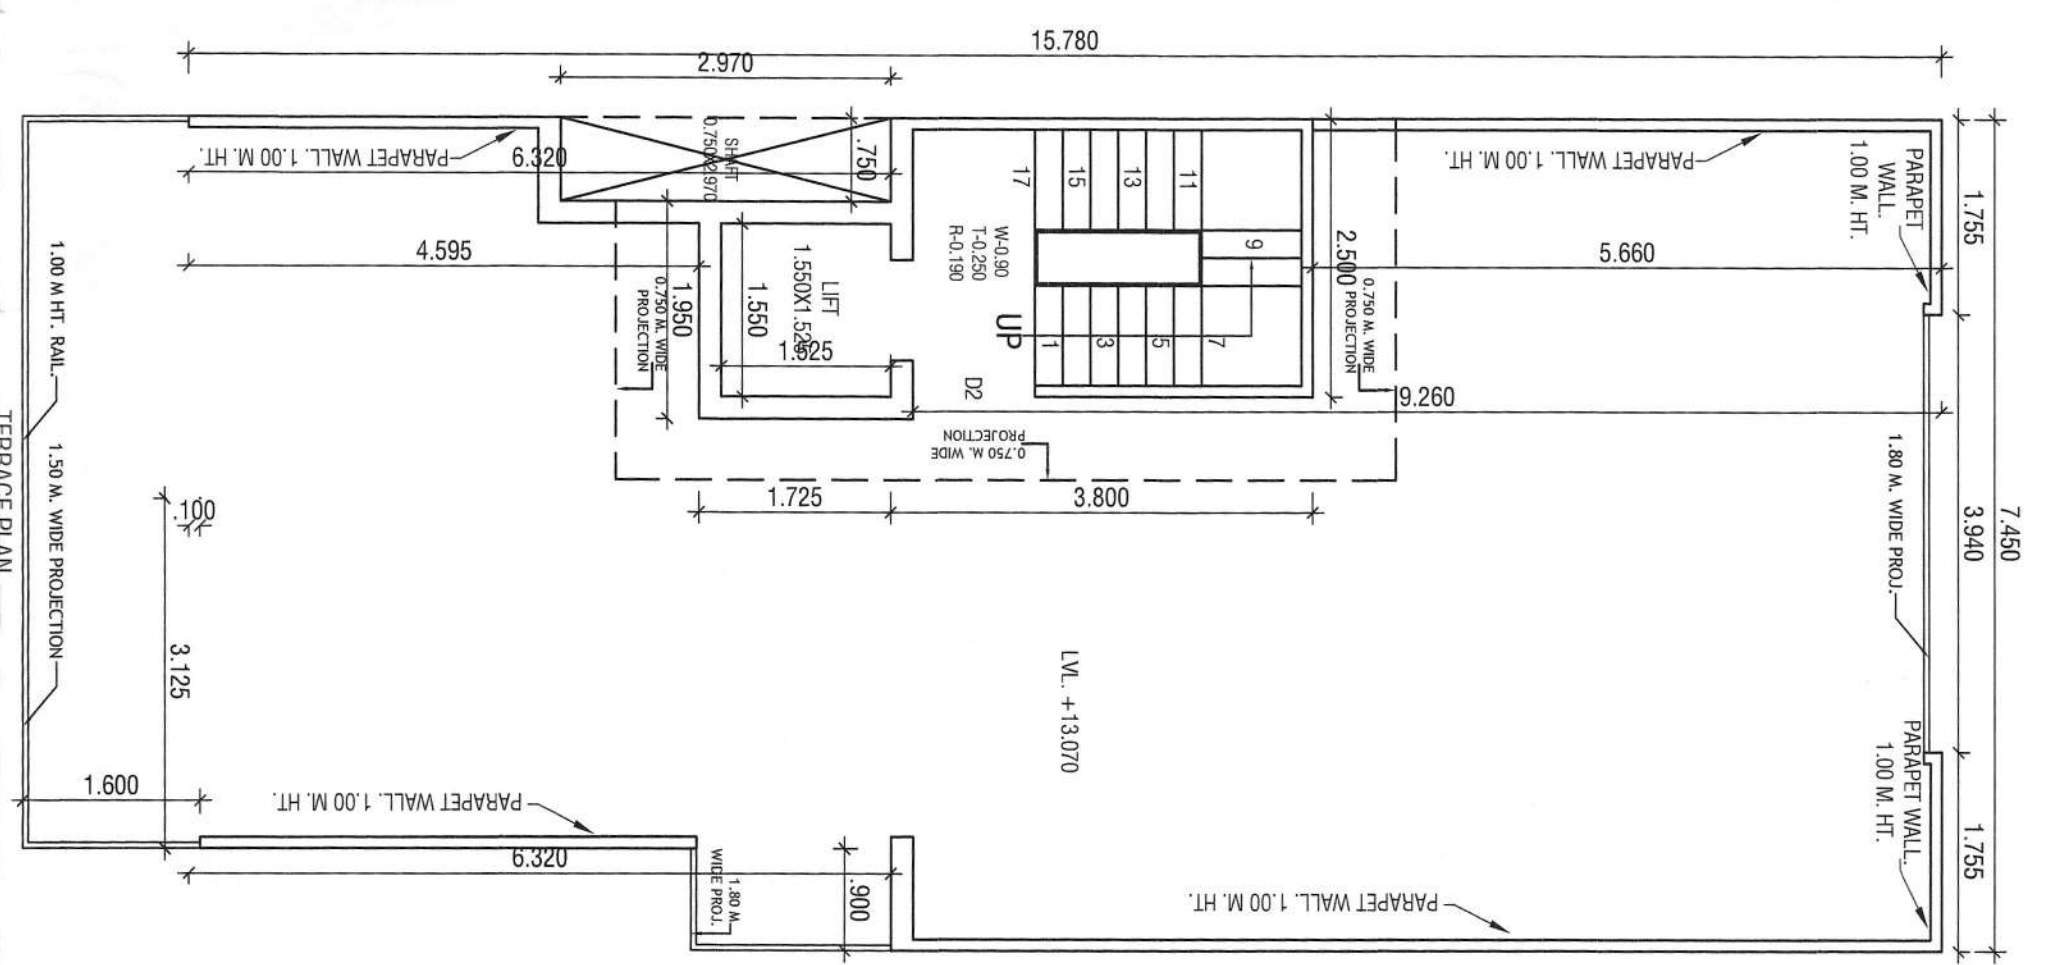
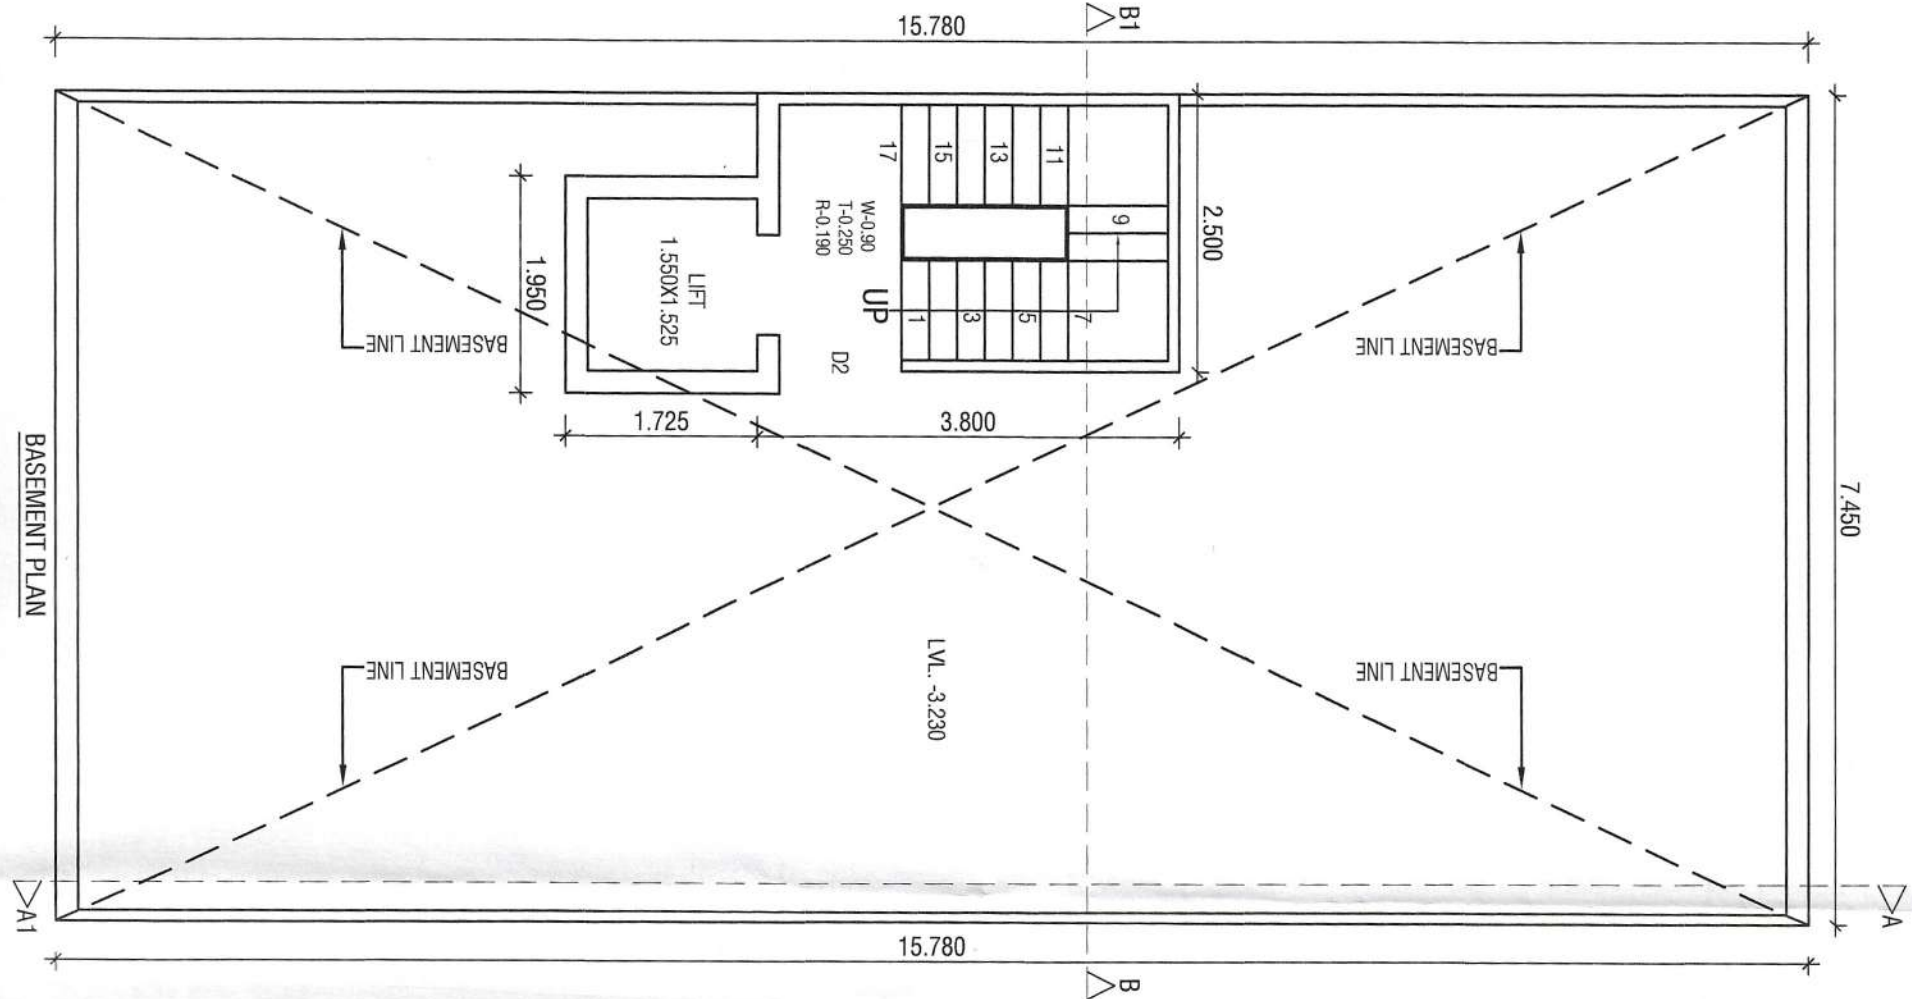
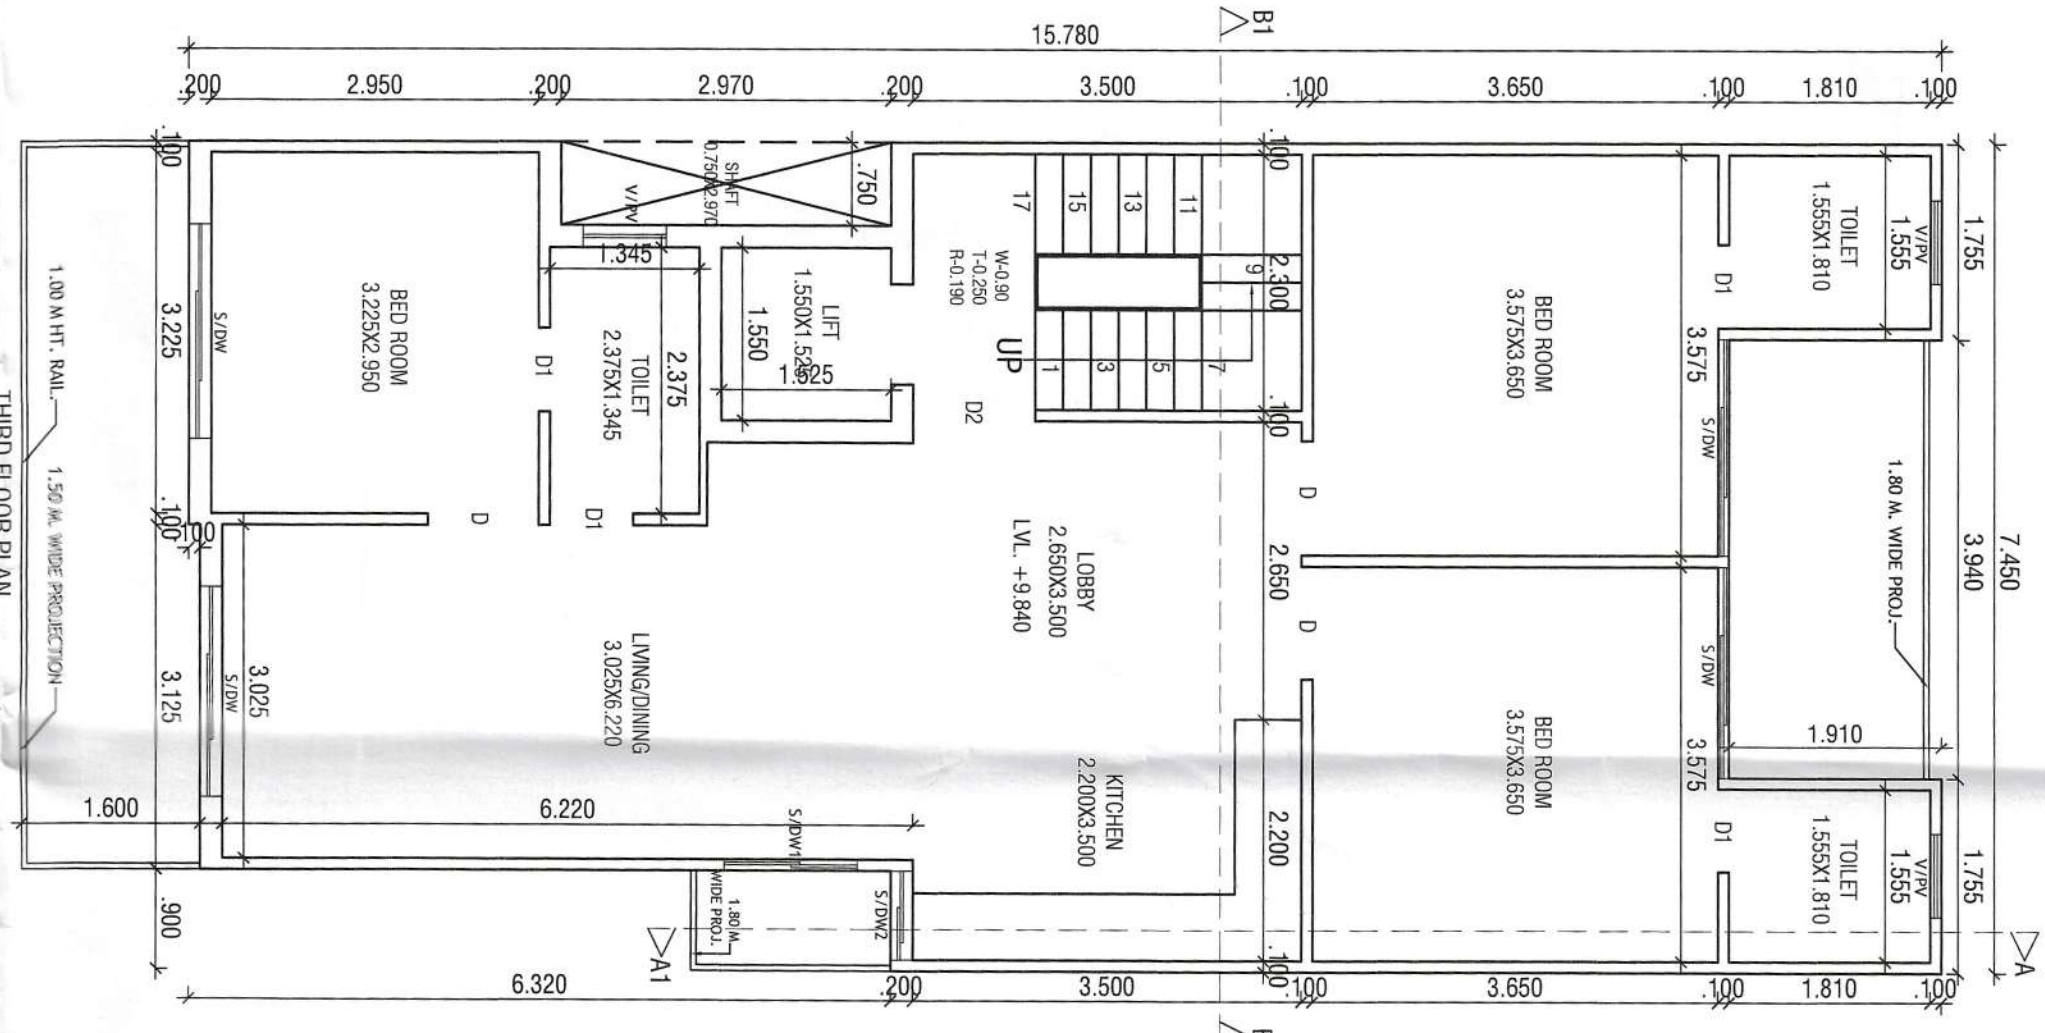


NOTE :- 1. GATE & BOUNDARY WALL AS PER DESIGN
2. ALL SUBSTATIONS ARE IN THE BASEMENT
3. STABILITY AND THE STRUCTURE SAFETY AGAINST
THE EXISTENCE OF THE BUILDING BLOCK SHALL BE
25% OF THE DESIGN WORK.

PROJECT:-
PROPOSED BUILDING PLAN FOR THE
RES. HOUSE AT PLOT NO. 375, BLOCK-D, WORLWIDE
RESORTS AND ENTERTAINMENT PVT. LTD. AT MANISAR,
DISTT. GURUGRAM,
OWNER :- AUTHORIZED SIGNATORY MR. KAPIL BHARDWAJ

SCALE - 1:50

OWNER SIGN.

ARCHITECT SIGN.

At VINEMERA GOVAL
COA NO.: CA/2019/114662
H. No. 73912, Patel Nagar, GGM,
Mob.: 9854091655