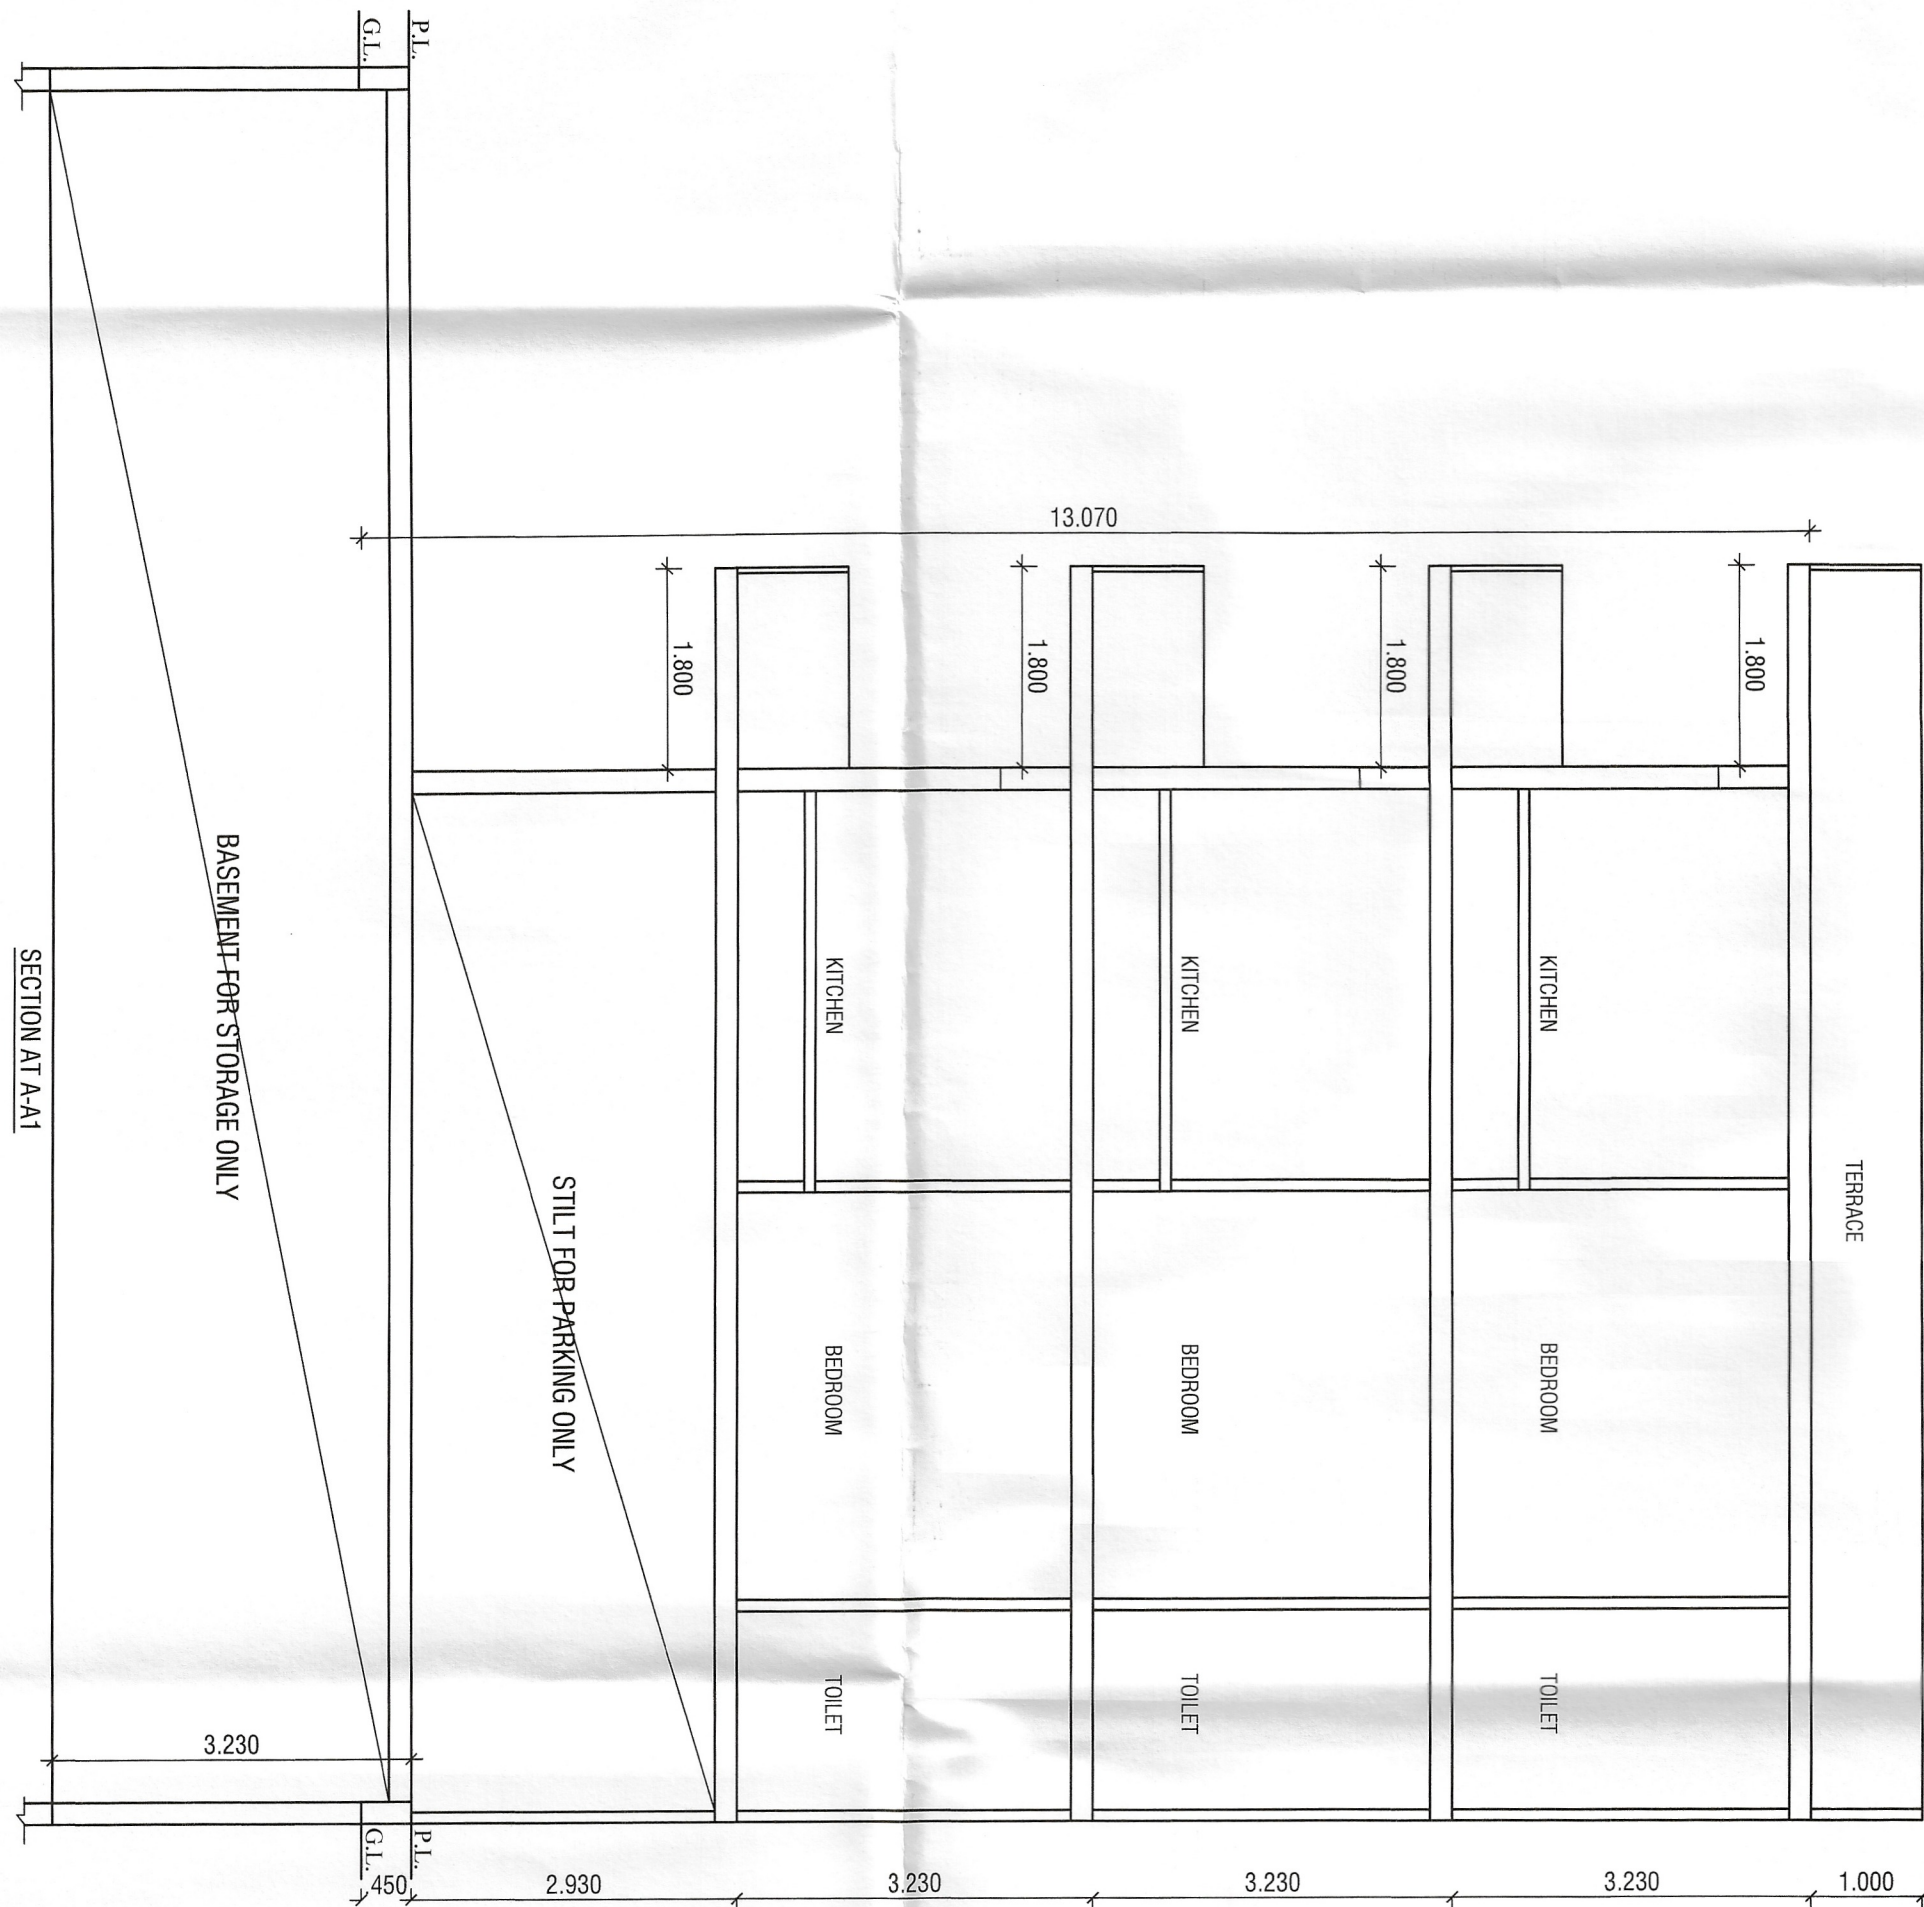
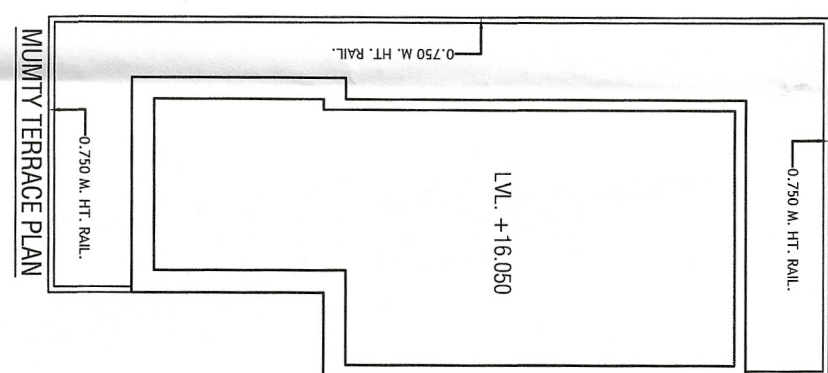
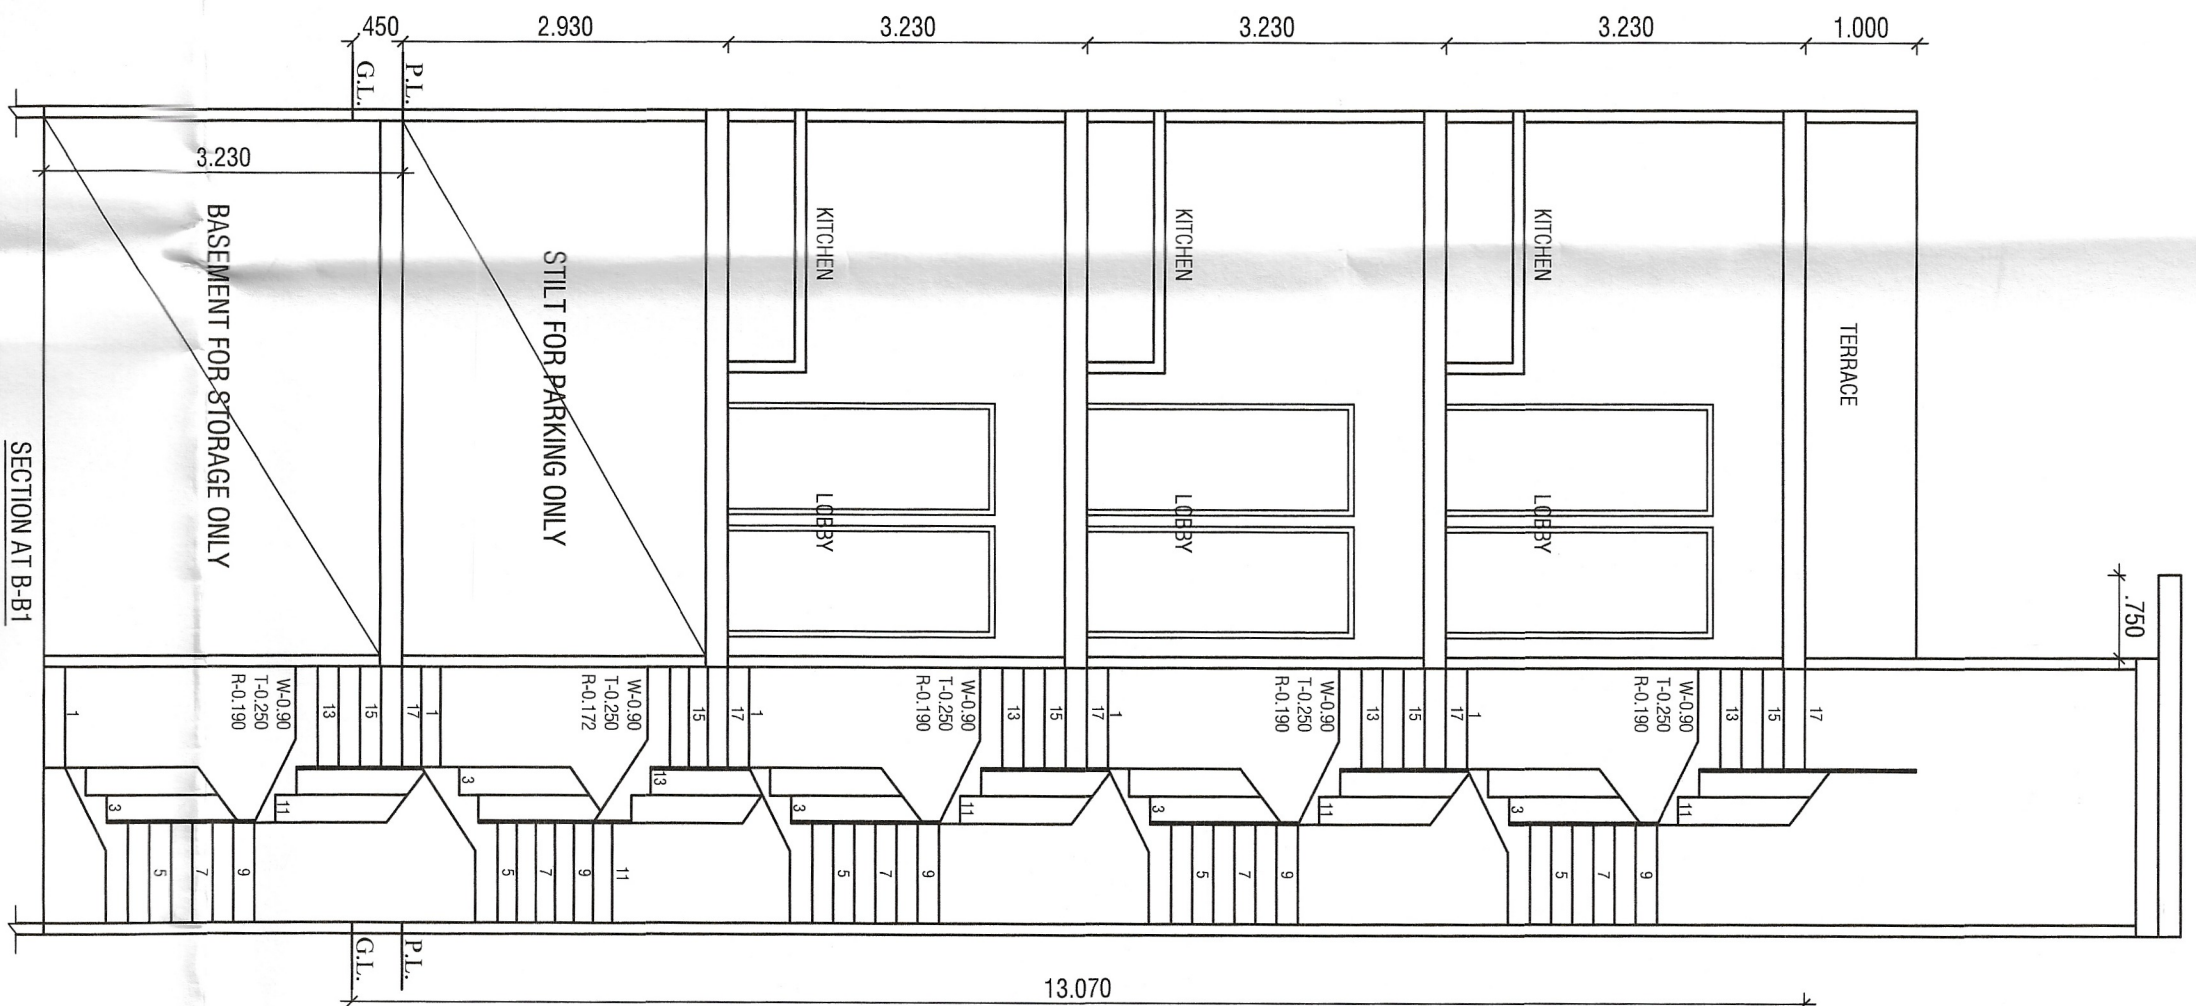
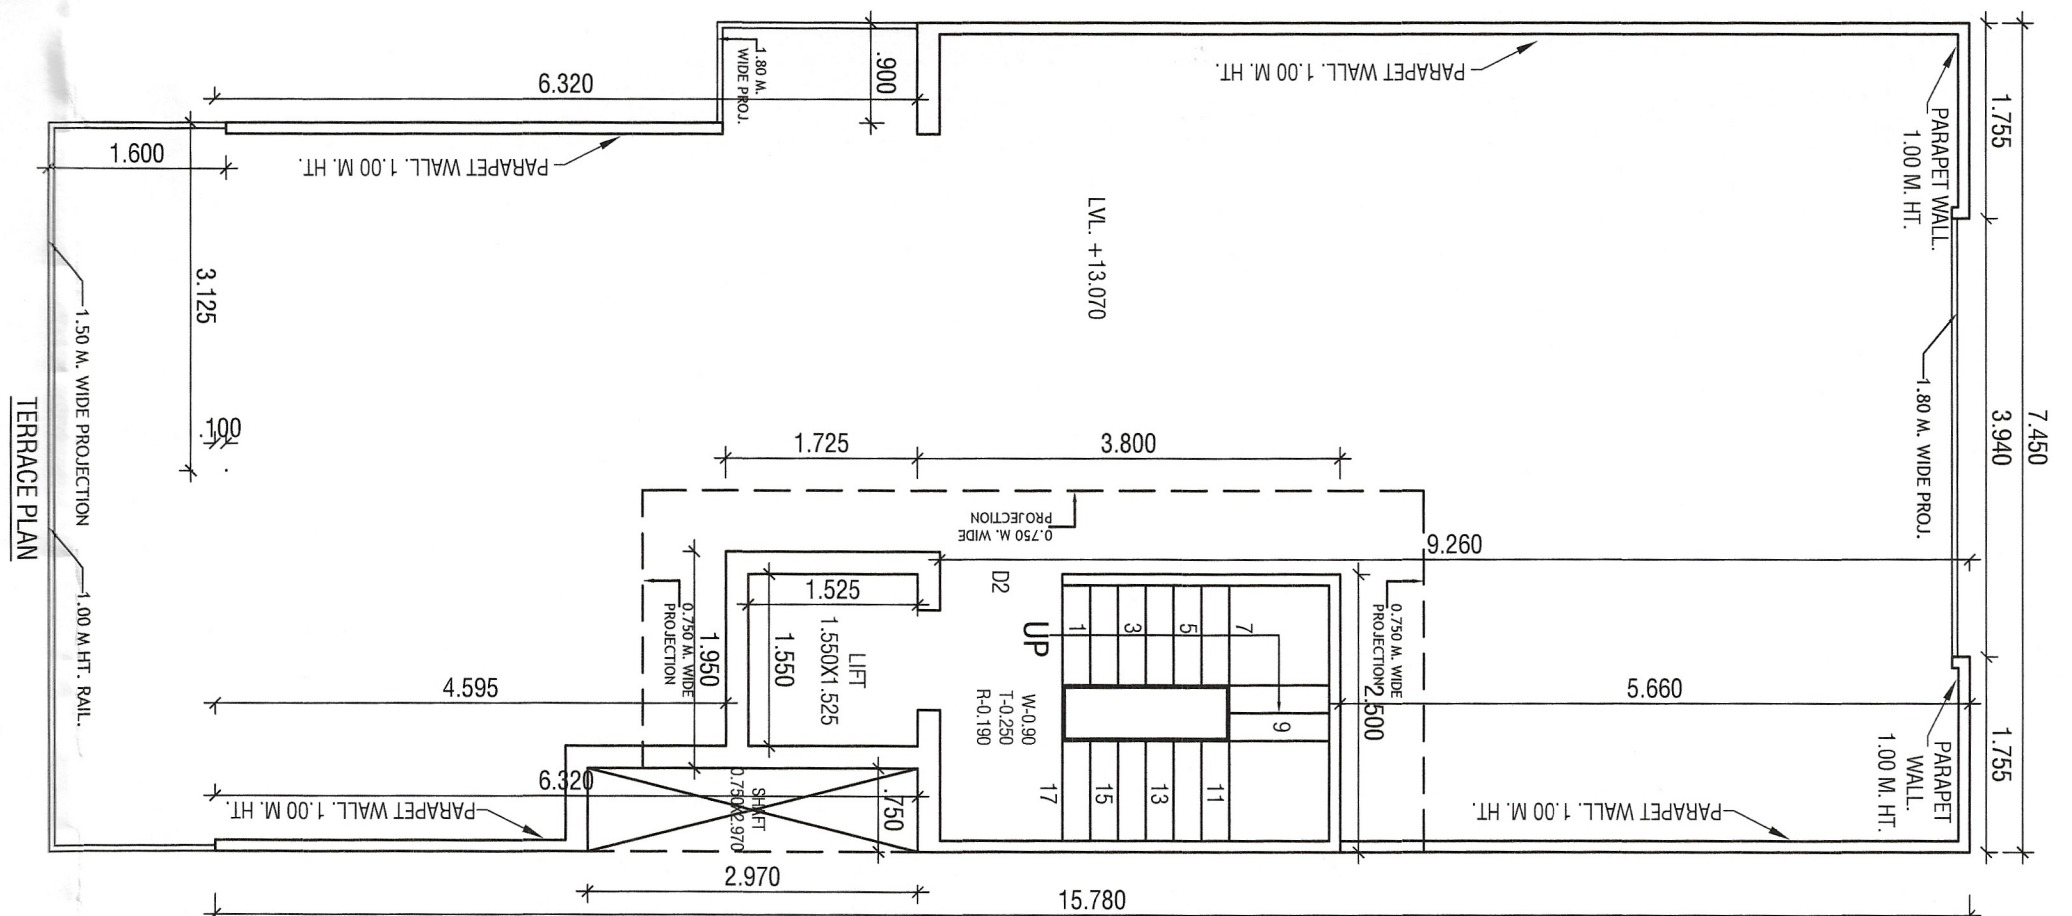
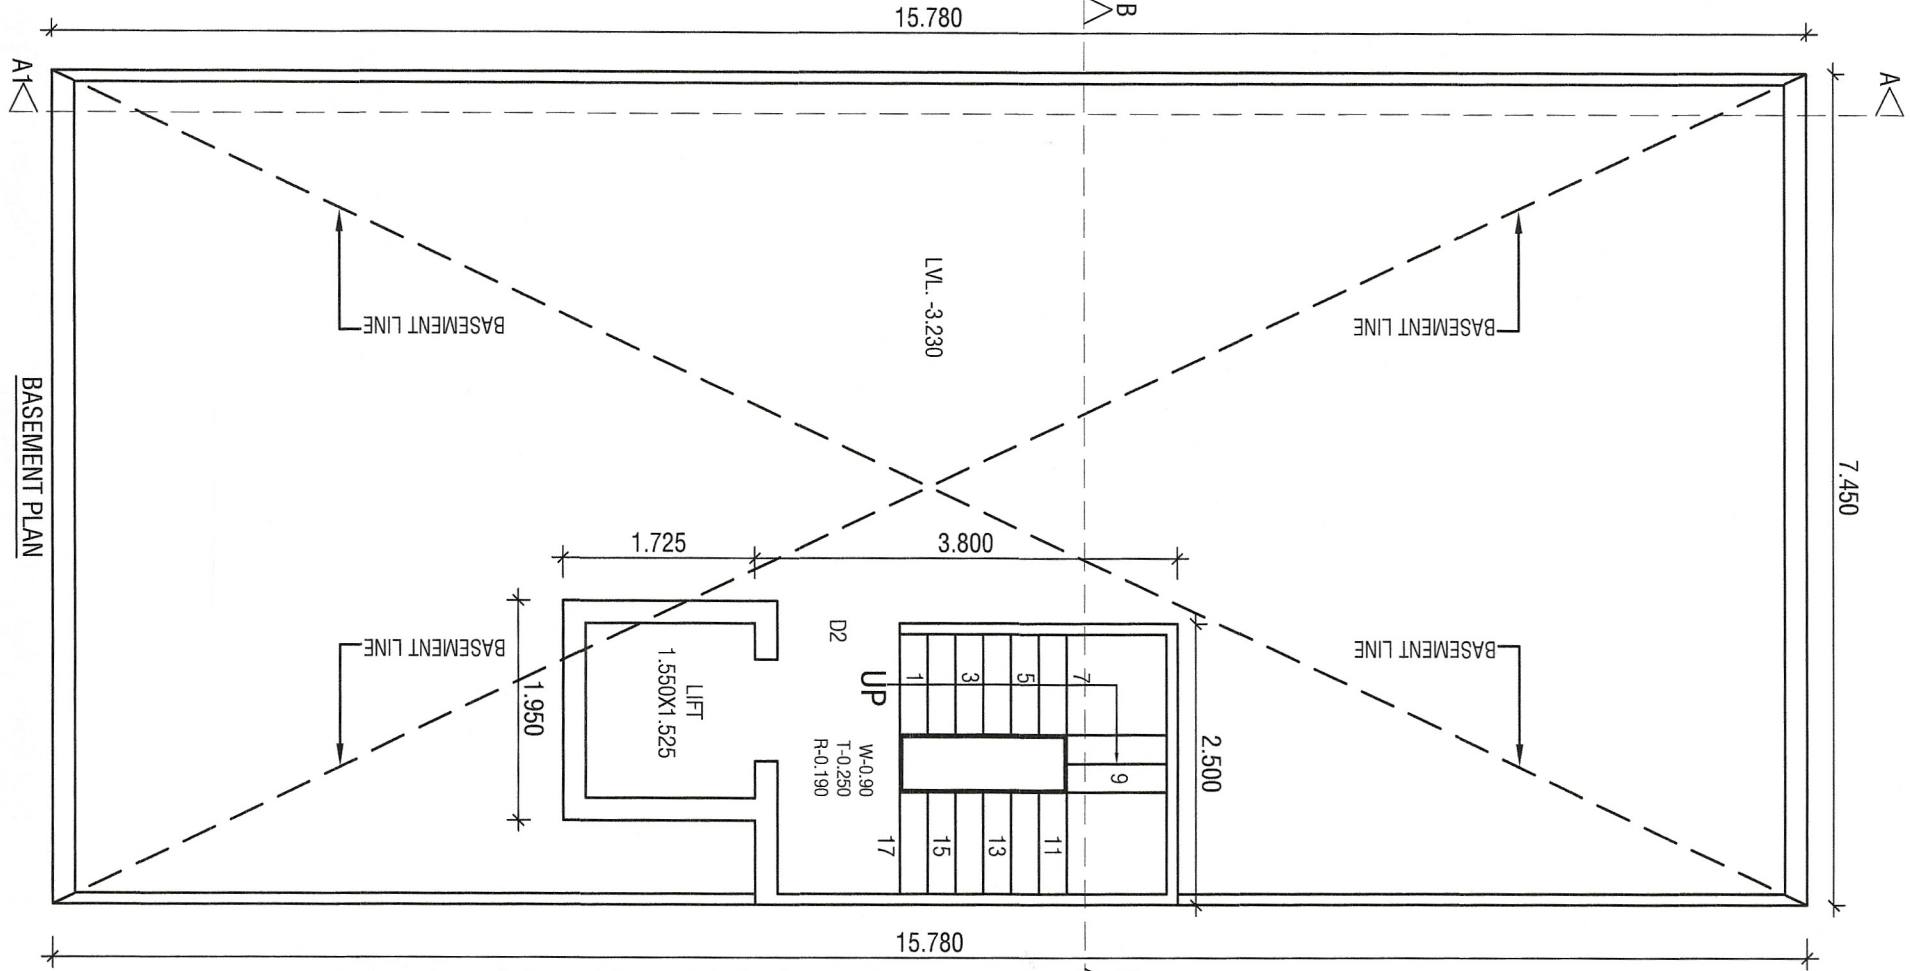
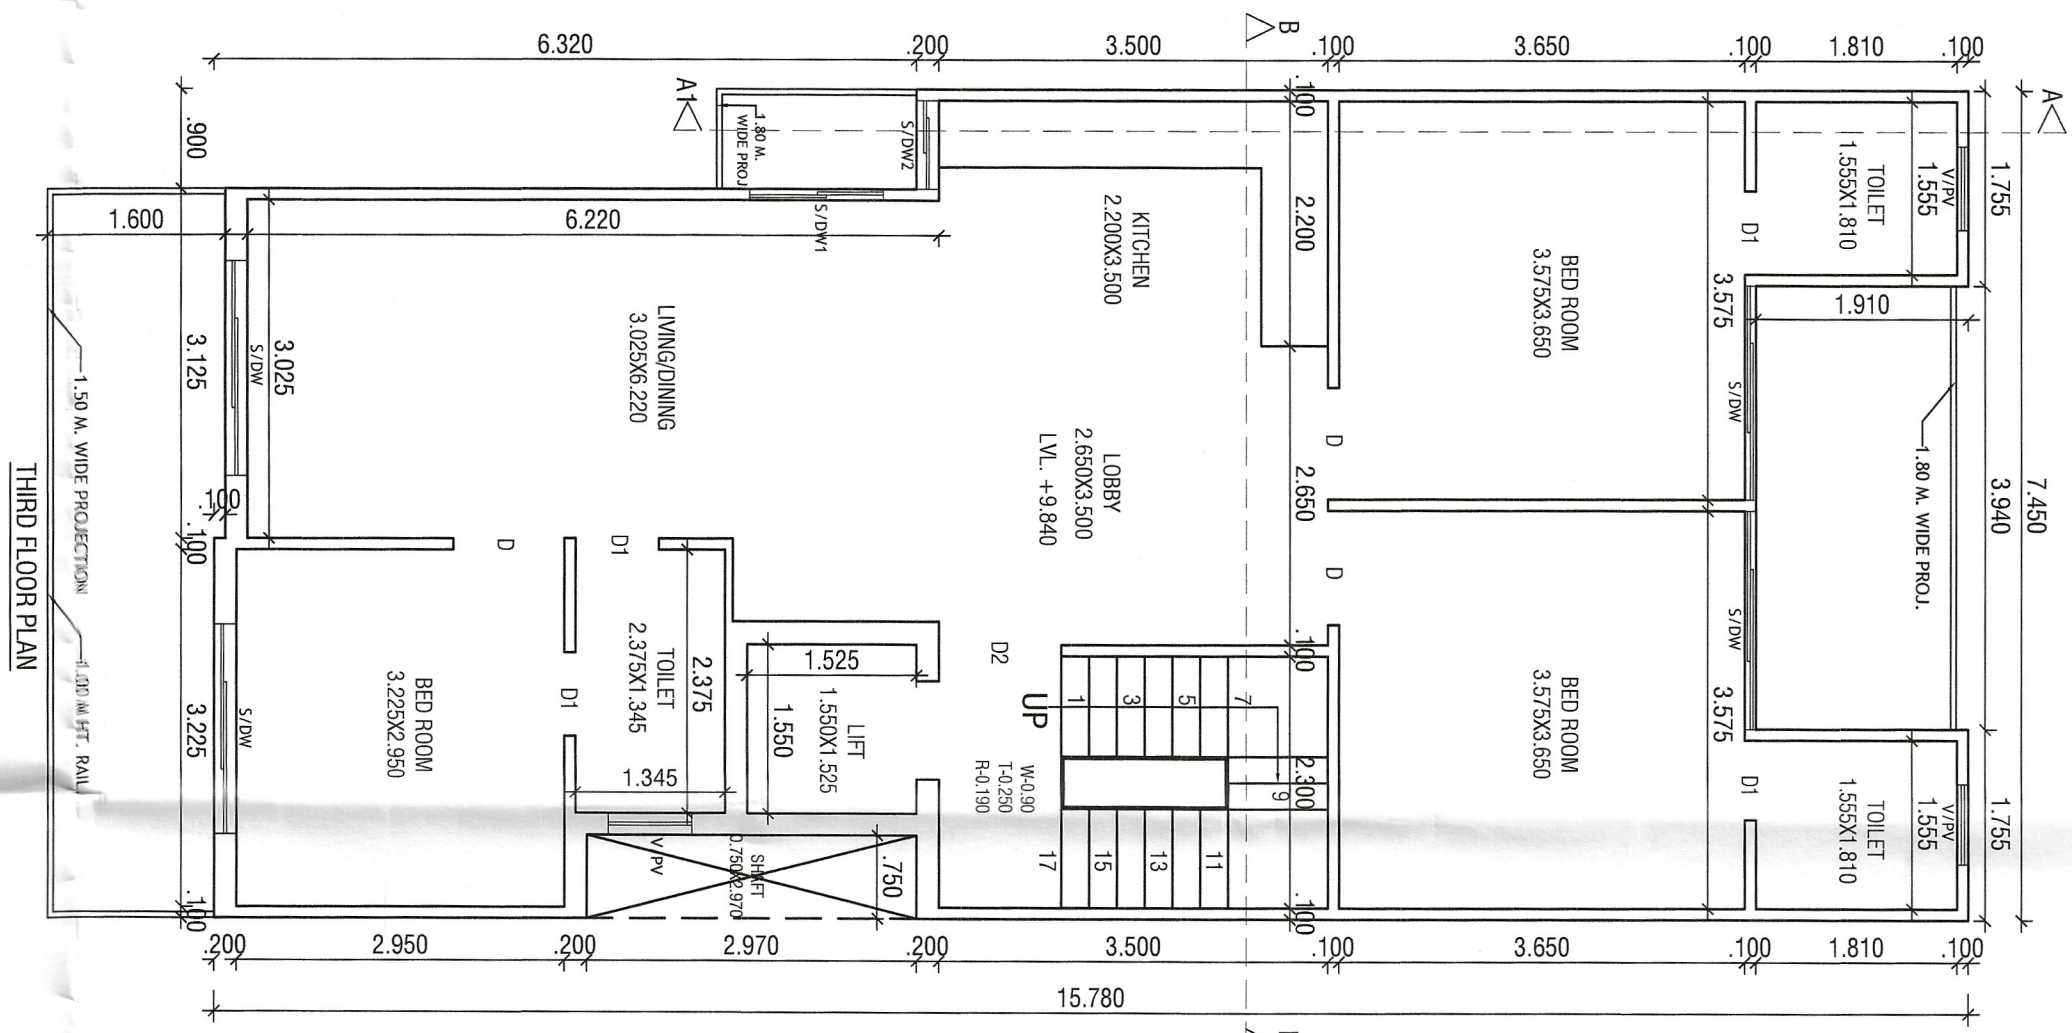


NOTE :- 1. GATE & BOUNDARY WALL AS STD. DESIGN
2. THE RESPONSIBILITY OF STRUCTURE DESIGN, THE STRUCTURE
STABILITY AND THE STRUCTURE SAFETY AGAINST
3. THE RESPONSIBILITY OF STRUCTURE DESIGN, THE STRUCTURE
STABILITY AND THE STRUCTURE SAFETY AGAINST
SOILS OF THE ENGINEER/OWNER.

PROJECT:-
PROPOSED BUILDING PLAN FOR THE
RES. HOUSE AT PLOT NO. 3/4, BLOCK-D, WORLDWIDE
RESORTS AND ENTERTAINMENT PVT. LTD. AT MANESAR,
DISTT. GURUGRAM,
OWNER :- AUTHORIZED SIGNATORY MR. KARL BHARWAMU

SCALE - 1:50

OWNER SIGN.

ARCHITECT SIGN.

AT VINEMARA GOVAL
COA No.: CA2019/114662
H. No 739/2, Patel Nagar, GGM
Mob.: 9654091685