
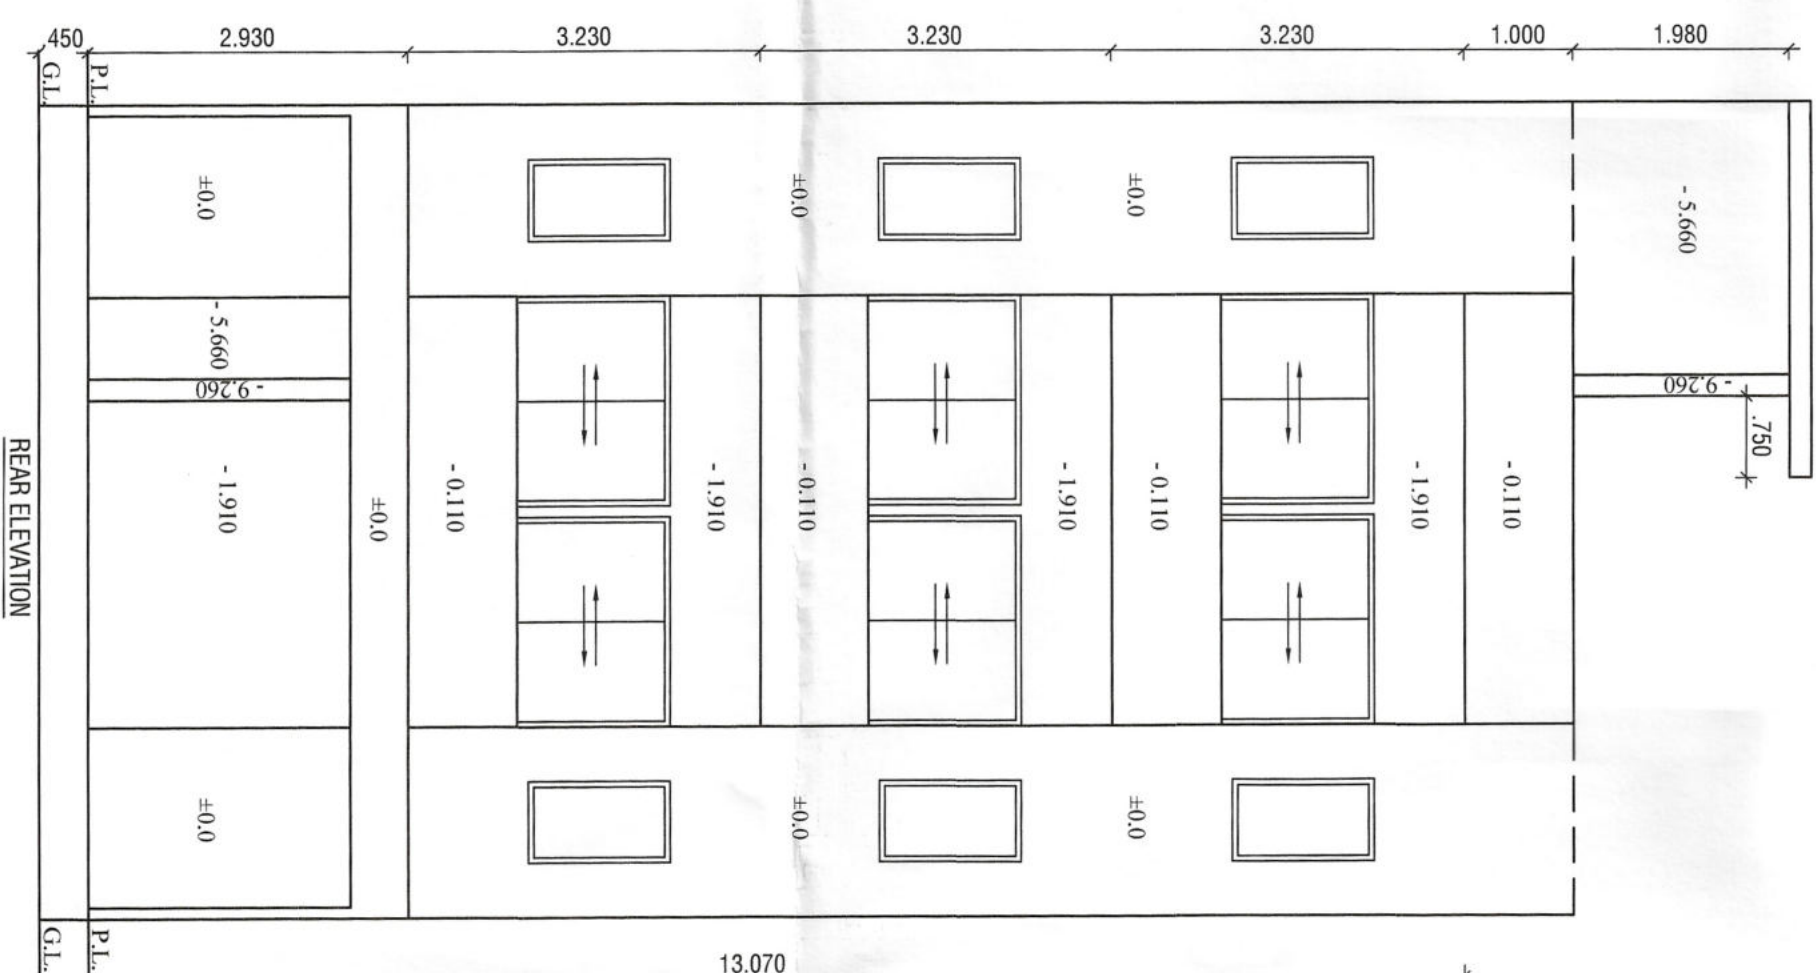
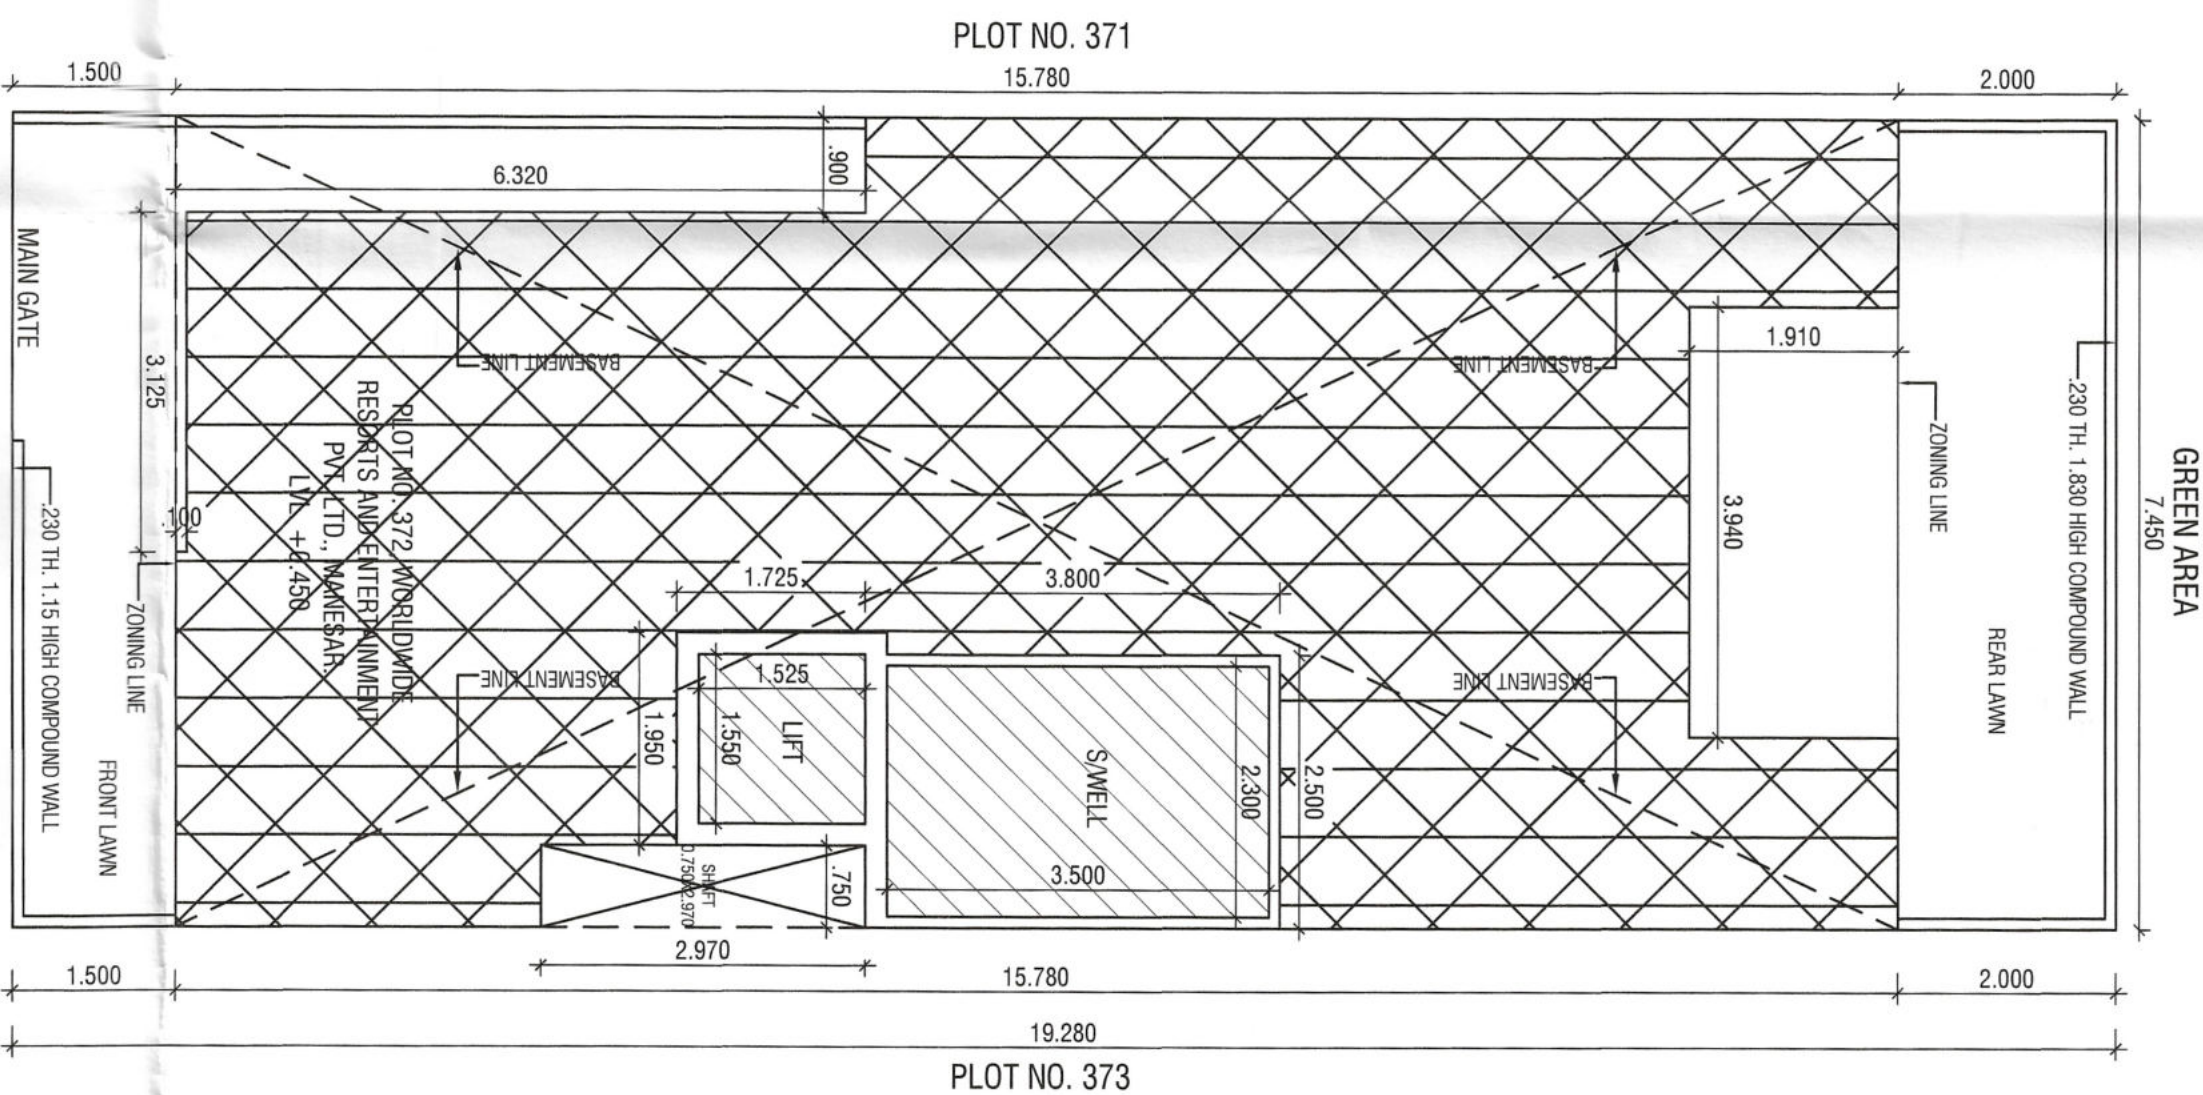
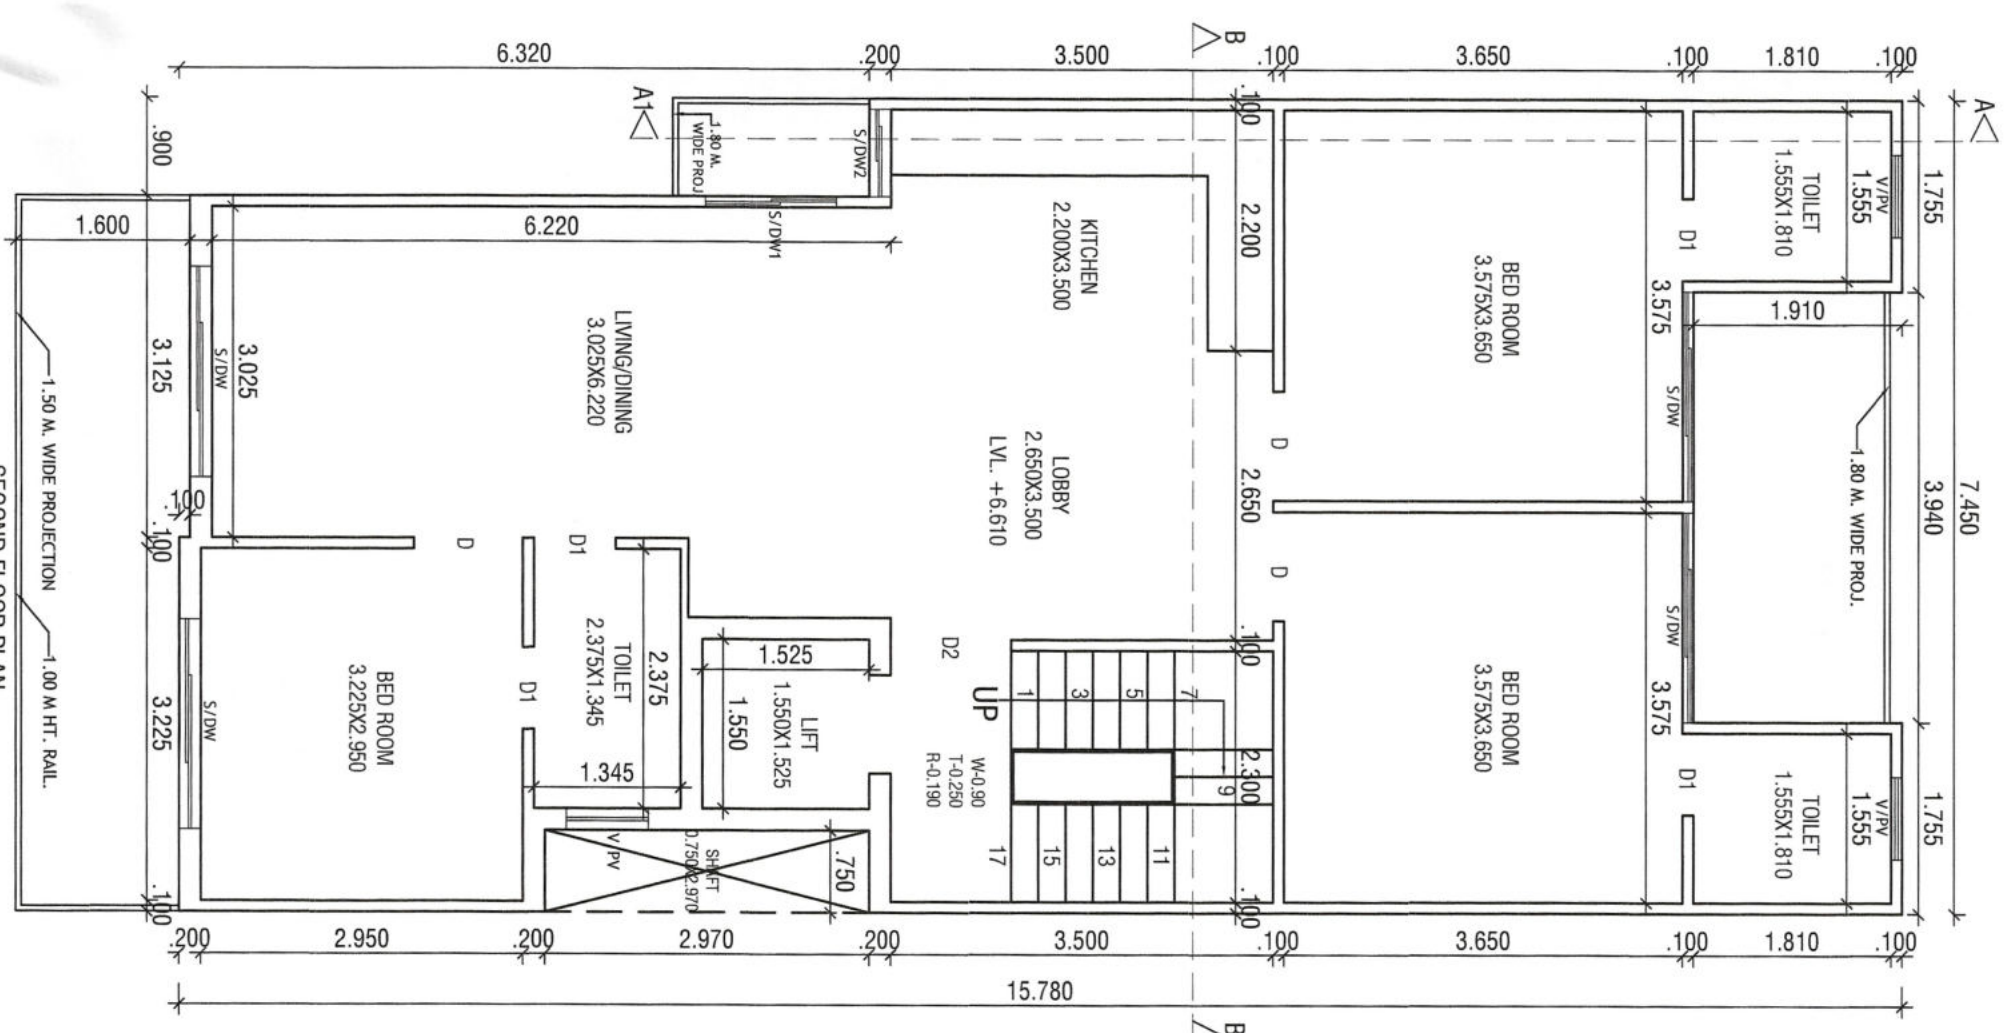
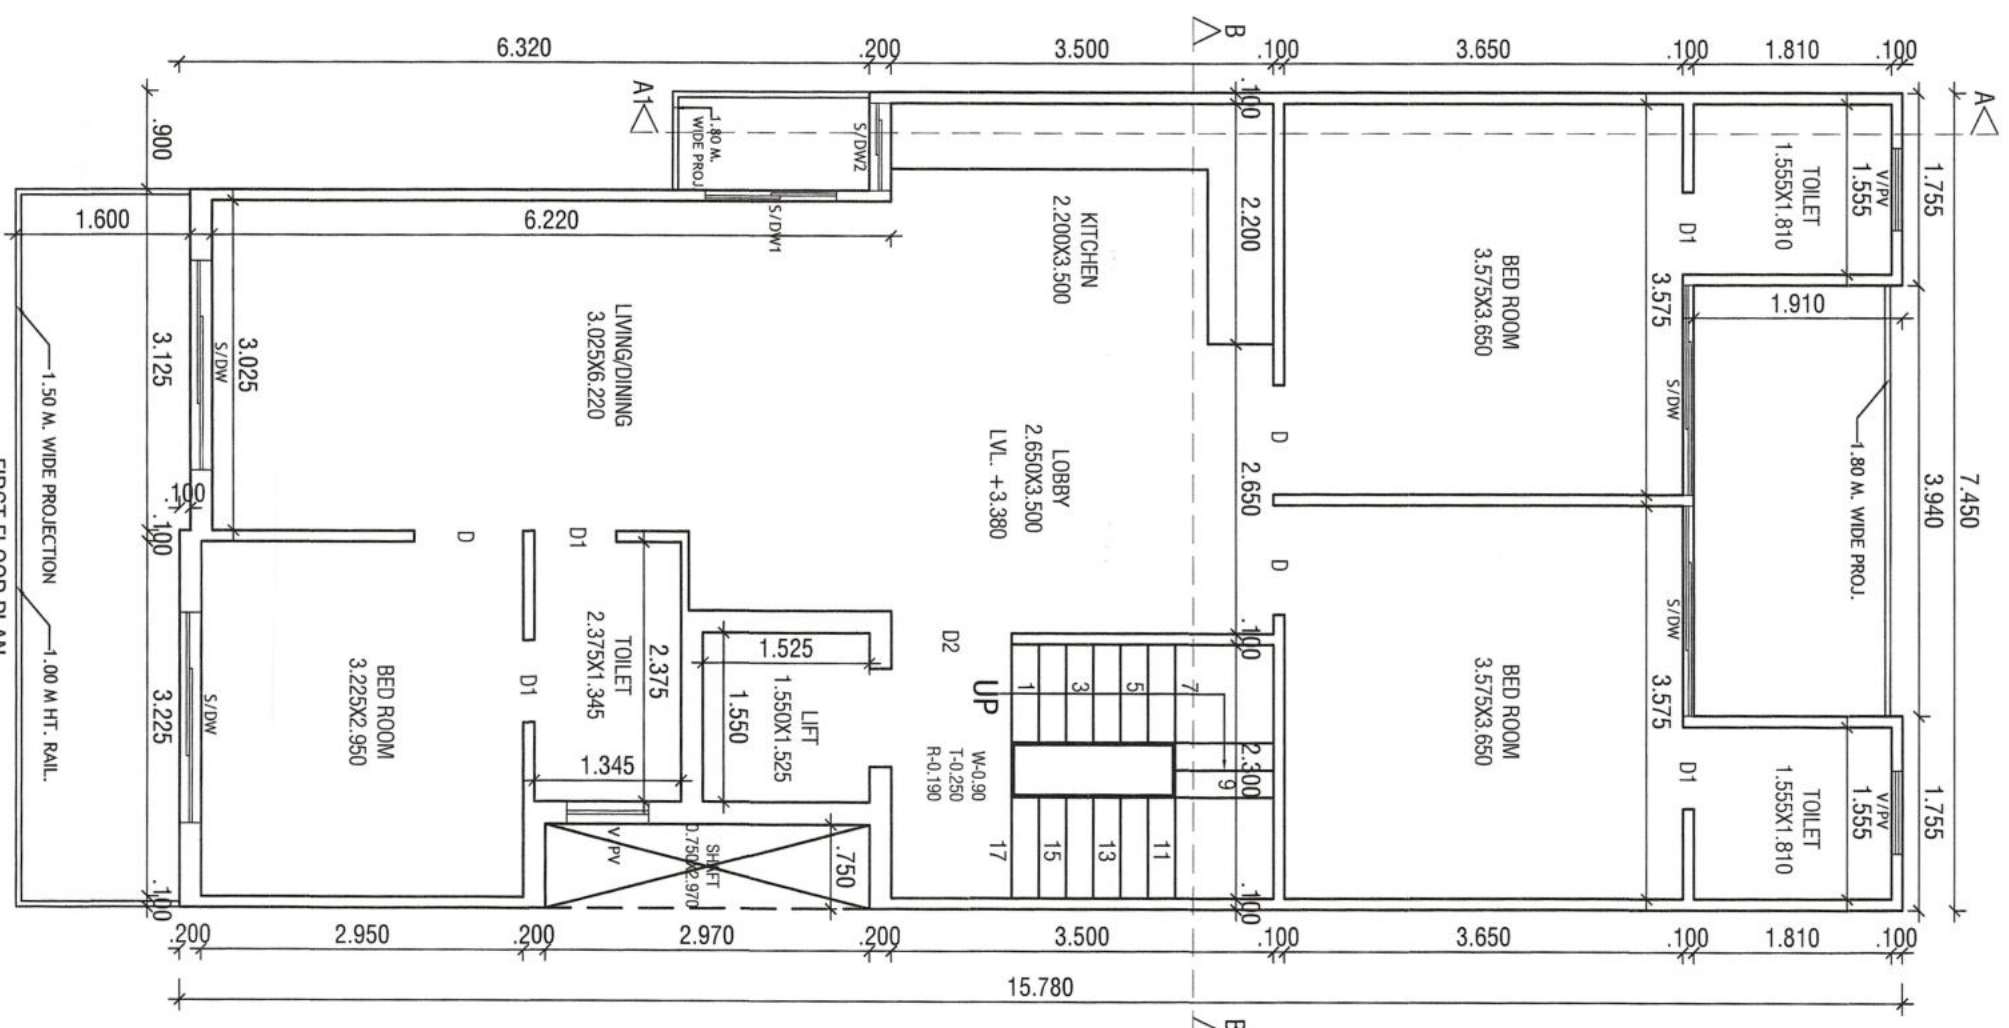


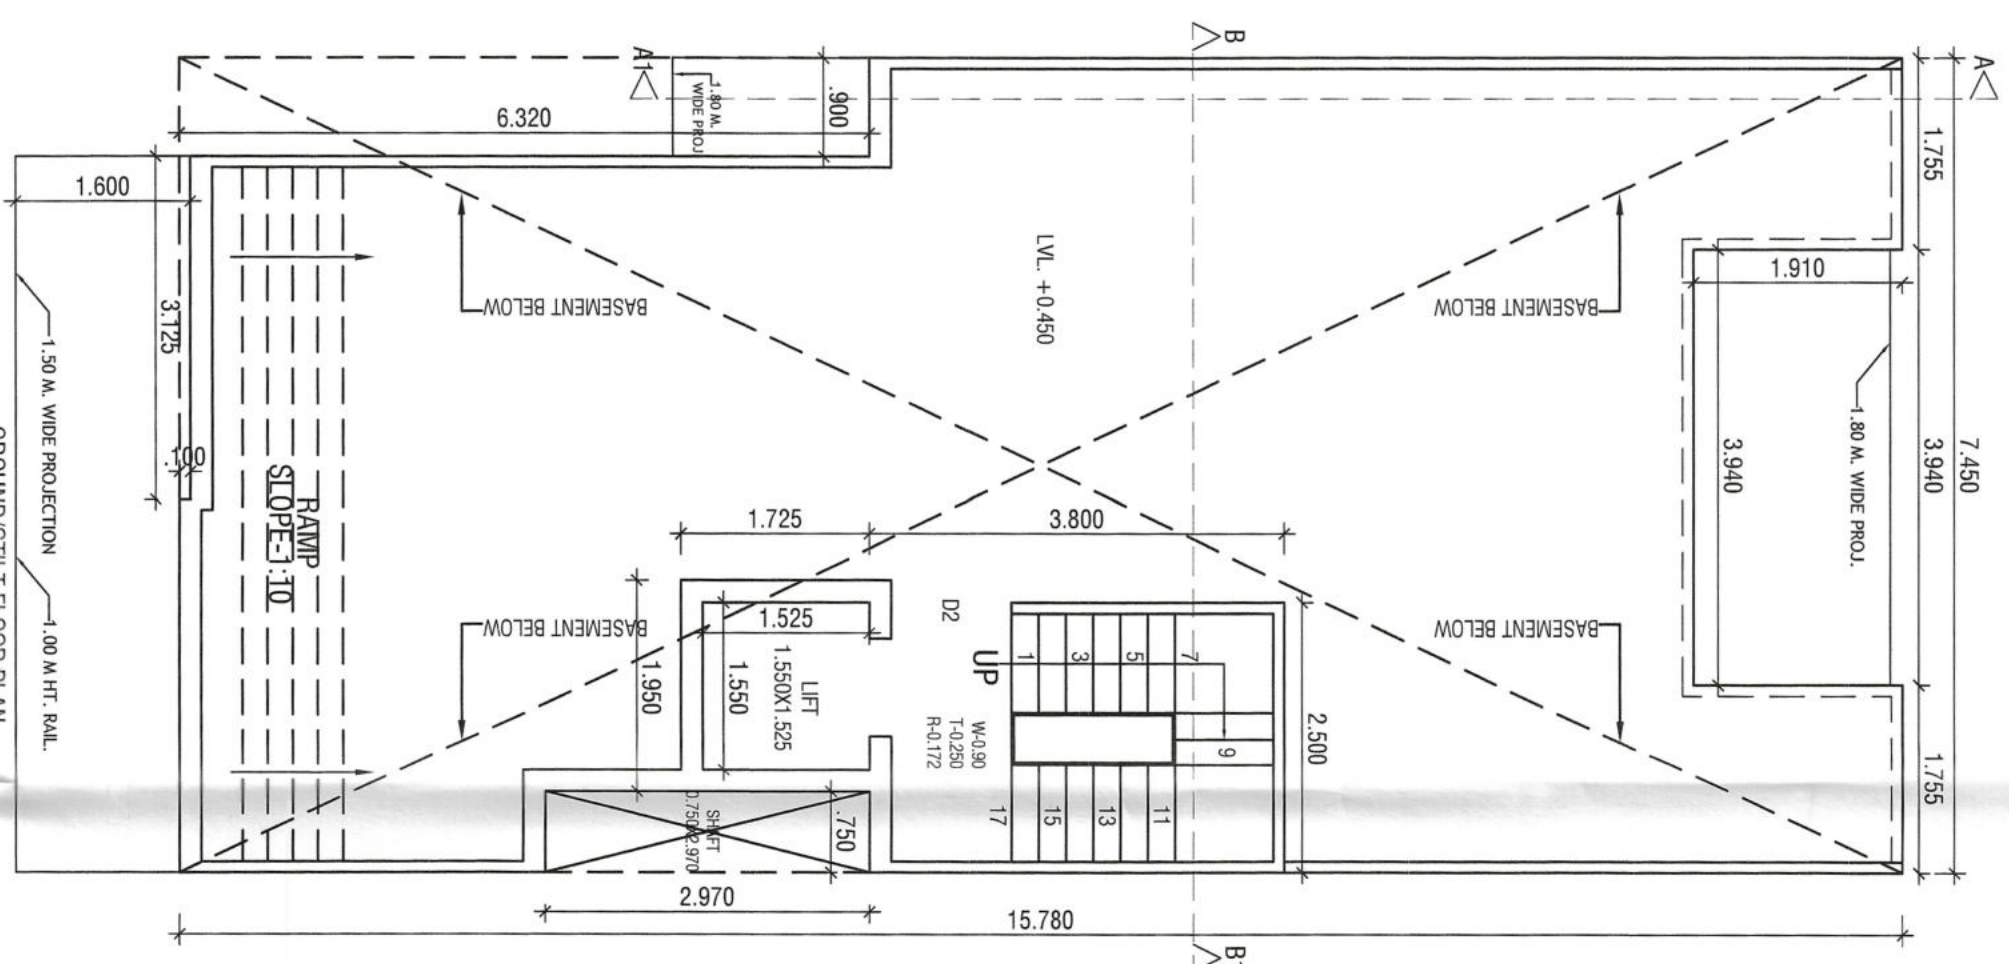

DETAIL OF AREA

- 1 TOTAL PERCENT AGE
 = 7.4501/19.280 = 0.3865 SOM.
 2 PERM. COND. AREA ON G.F.
 = 75% = 107.727 SOM.
 3 PROP. COND. AREA ON G.F.
 = 7.4501/5.780 = 0.9404/19.10 = 0.9060/3.
 3.1250/100 = 0.7500(2.970)
 = 117.551/57.552 = 6.688 + 3.12 + 2.227
 = 117.551/57.552 = 101.880 SOM. - (A)
 4 PROP. COND. AREA ON G.F. FOR AREA
 = 5.0000/5.780 = 1.9501/7.75
 = 9.50 + 3.663 = 12.863 SOM. - (B)
 5 PROP. COND. AREA OF SILLT. - (A) =
 = 101.889 - 12.863 = 88.946 SOM.
 6 PROP. COND. AREA ON F.F.
 = G.F. - (2.3003/500 + 1.5501/1.525)
 = 101.889 - 0.6350 = 2.363)
 = 101.889 - 0.413 = 91.396 SOM.

- $$\begin{aligned} &= \text{SAME AS F.F.} = 91.396 \text{ SQM.} \\ &8. \text{PROP. COVD. AREA ON T.F.} \\ &= \text{SAME AS S.F.} = 91.396 \text{ SQM.} \\ &9. \text{TOTAL PROP. COVD. AREA FOR F.A.:} \\ &= 12.863 + 91.396 + 91.396 + 91.396 \\ &= 287.051 \text{ SQM.} \end{aligned}$$

- 10 PROP. COVD. AREA ON BASEMENT
= 7.45x15.780
= 117.561 SQM.
11 TOTAL COVD. AREA OF MUMT/MACH. RM.
= 2.500x3.800 + 1.950x1.725
= 9.50+3.363 = 12.863 SQM.
12 PROP. COVD. AREA STAR WELL
= 2.300x3.500 = 8.050x3 = 24.150 SQM.
13 TOTAL PROP. COVD. INCLU. STIL + MUMT
+ S. WELL = 287.051 + 88.946 + 117.561 + 12.8
+ 24.150 = 530.507 SQM.

15. PERM. OLD F.A.R = 200% = 287.272 SQM

- | | |
|--------------------------------|--------------|
| 1. PLAN FEE = 530.571@10/-SOMT | = 5,306/- |
| 2. CESS = 530.571@195.80/-SOMT | = 1,03,886/- |

- | DETAIL OF JOINERY:- | |
|---------------------|---------------|
| S/DW-1.920x2.40 | D-1.00x2.40 |
| S/DW-1.120x2.40 | D1-0.75x2.40 |
| S/DW-2.0.80x2.40 | D2-1.10x2.40 |
| | V/PV-0.75x0.9 |

- PROJECT:-

- PROPOSED BUILDING PLAN FOR THE
RESI. HOUSE AT PLOT NO. 372, BLOCK-D, WORLDWIDE
RESORTS AND ENTERTAINMENT PVT. LTD. AT MANESAR,
DISTT. GURUGRAM.

SCALE - 1:50

OWNER SIGN. _____ ARCHITECT SIGN. _____

OWNER SIGN. _____ ARCHITECT SIGN. _____

Dr. VINEMRA GOYAL
 COA No.: CA/2019/114662
 H. No. 739/2, Patel Nagar, GGM
 Mob.: 9654091685