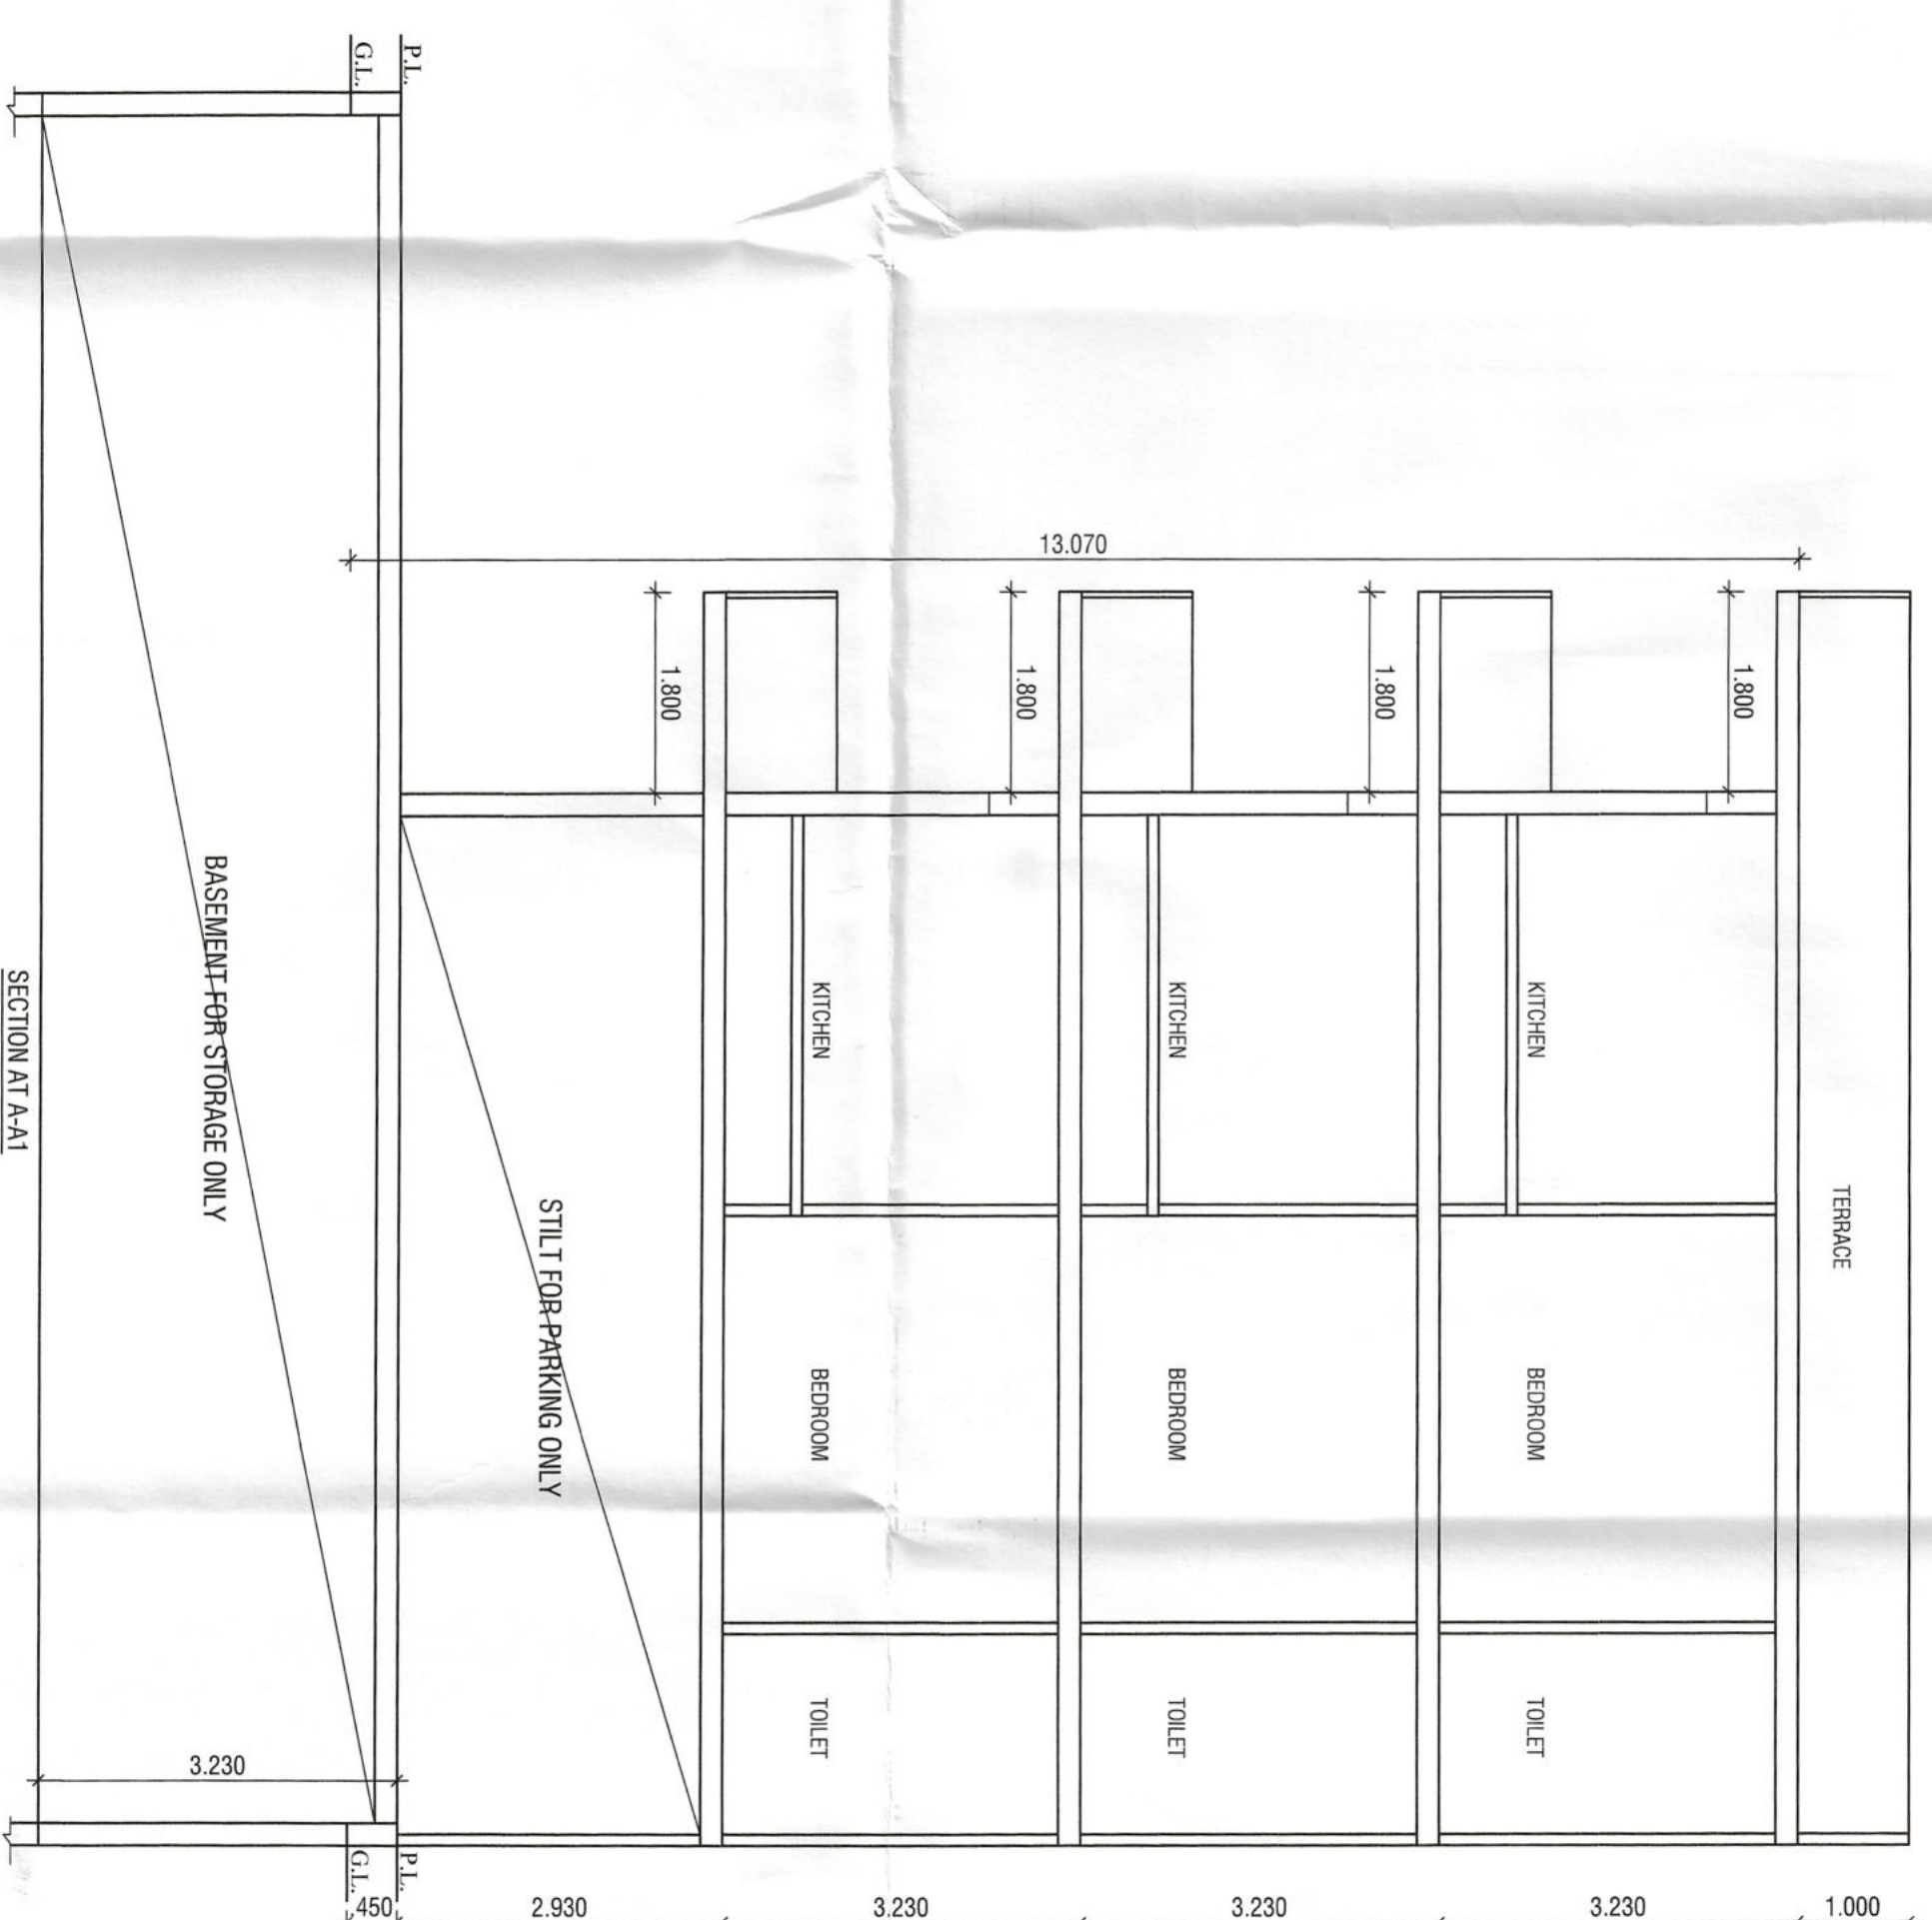
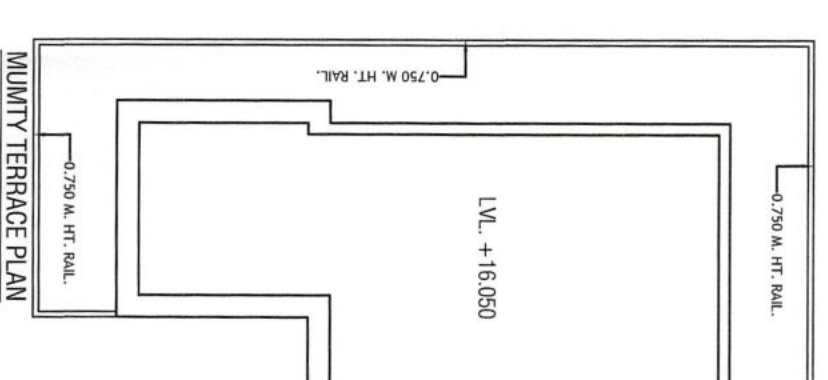
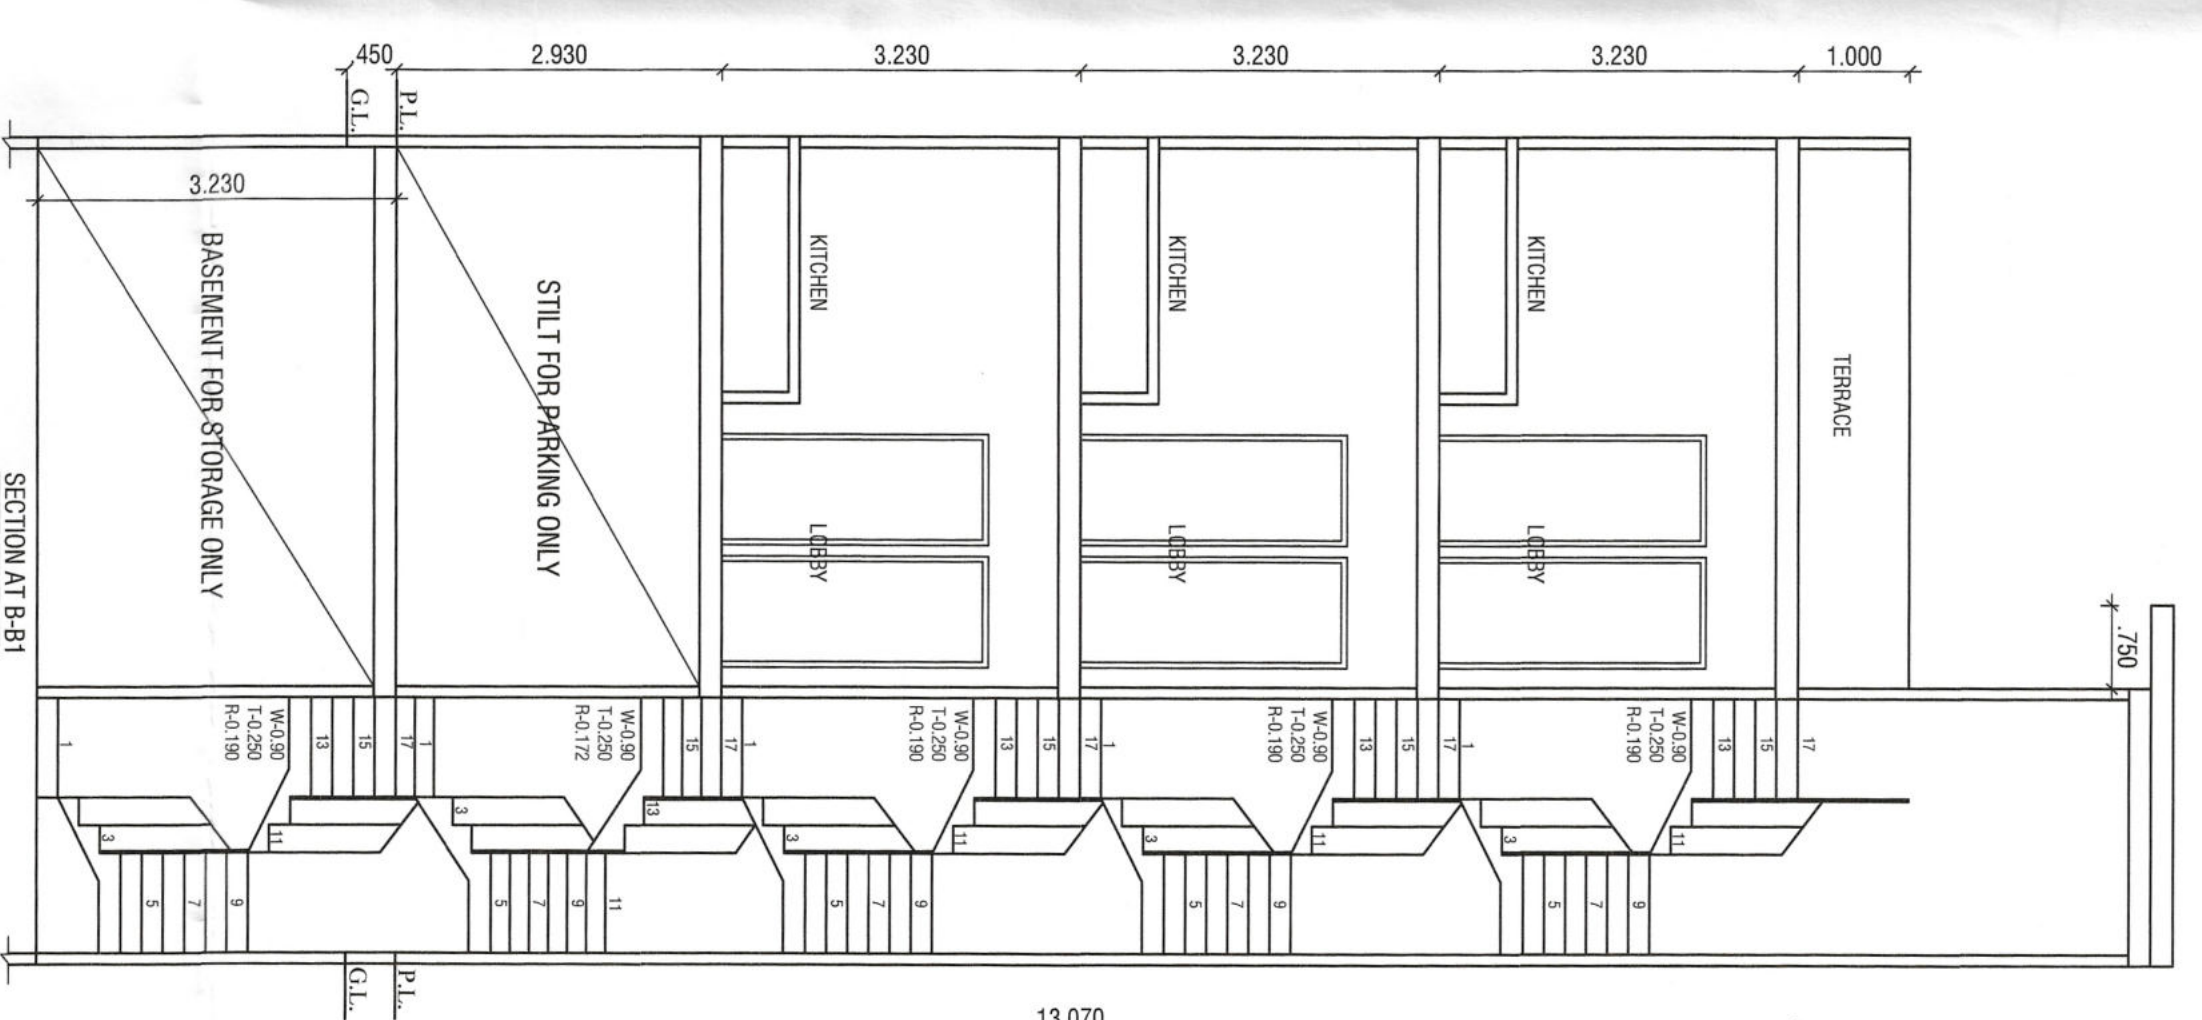
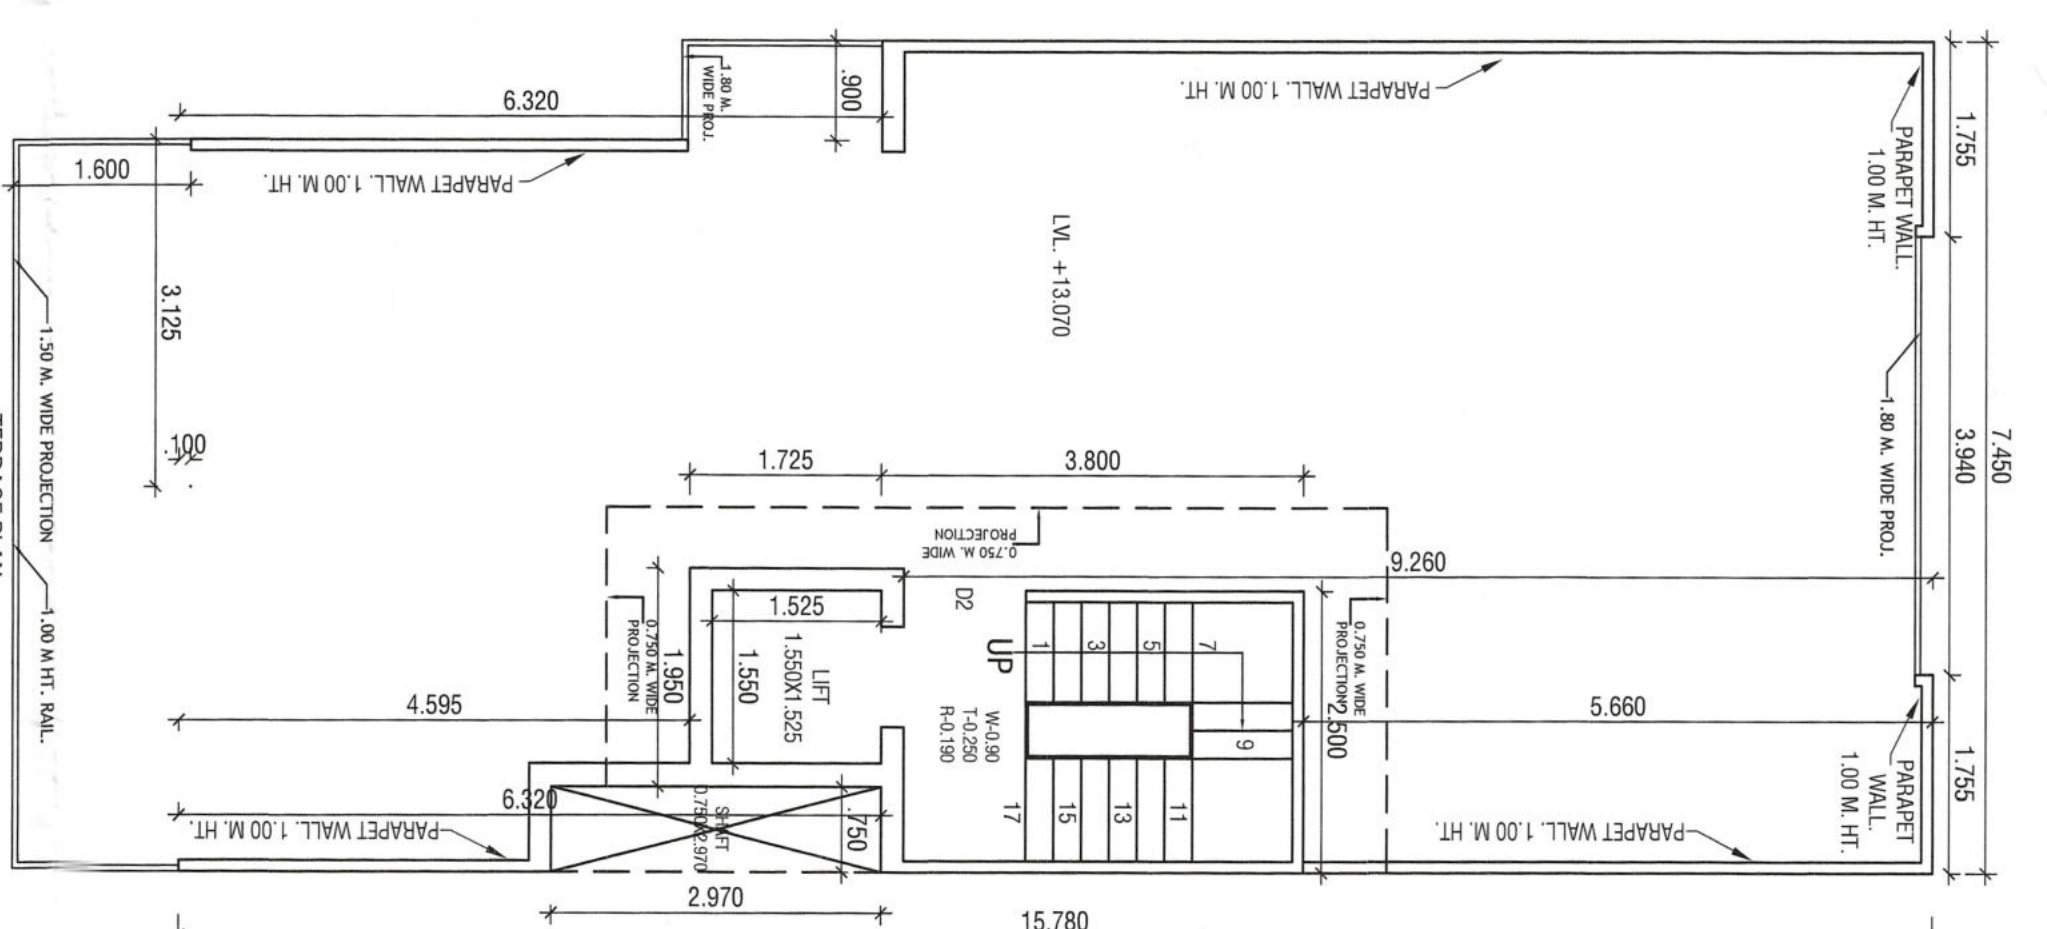
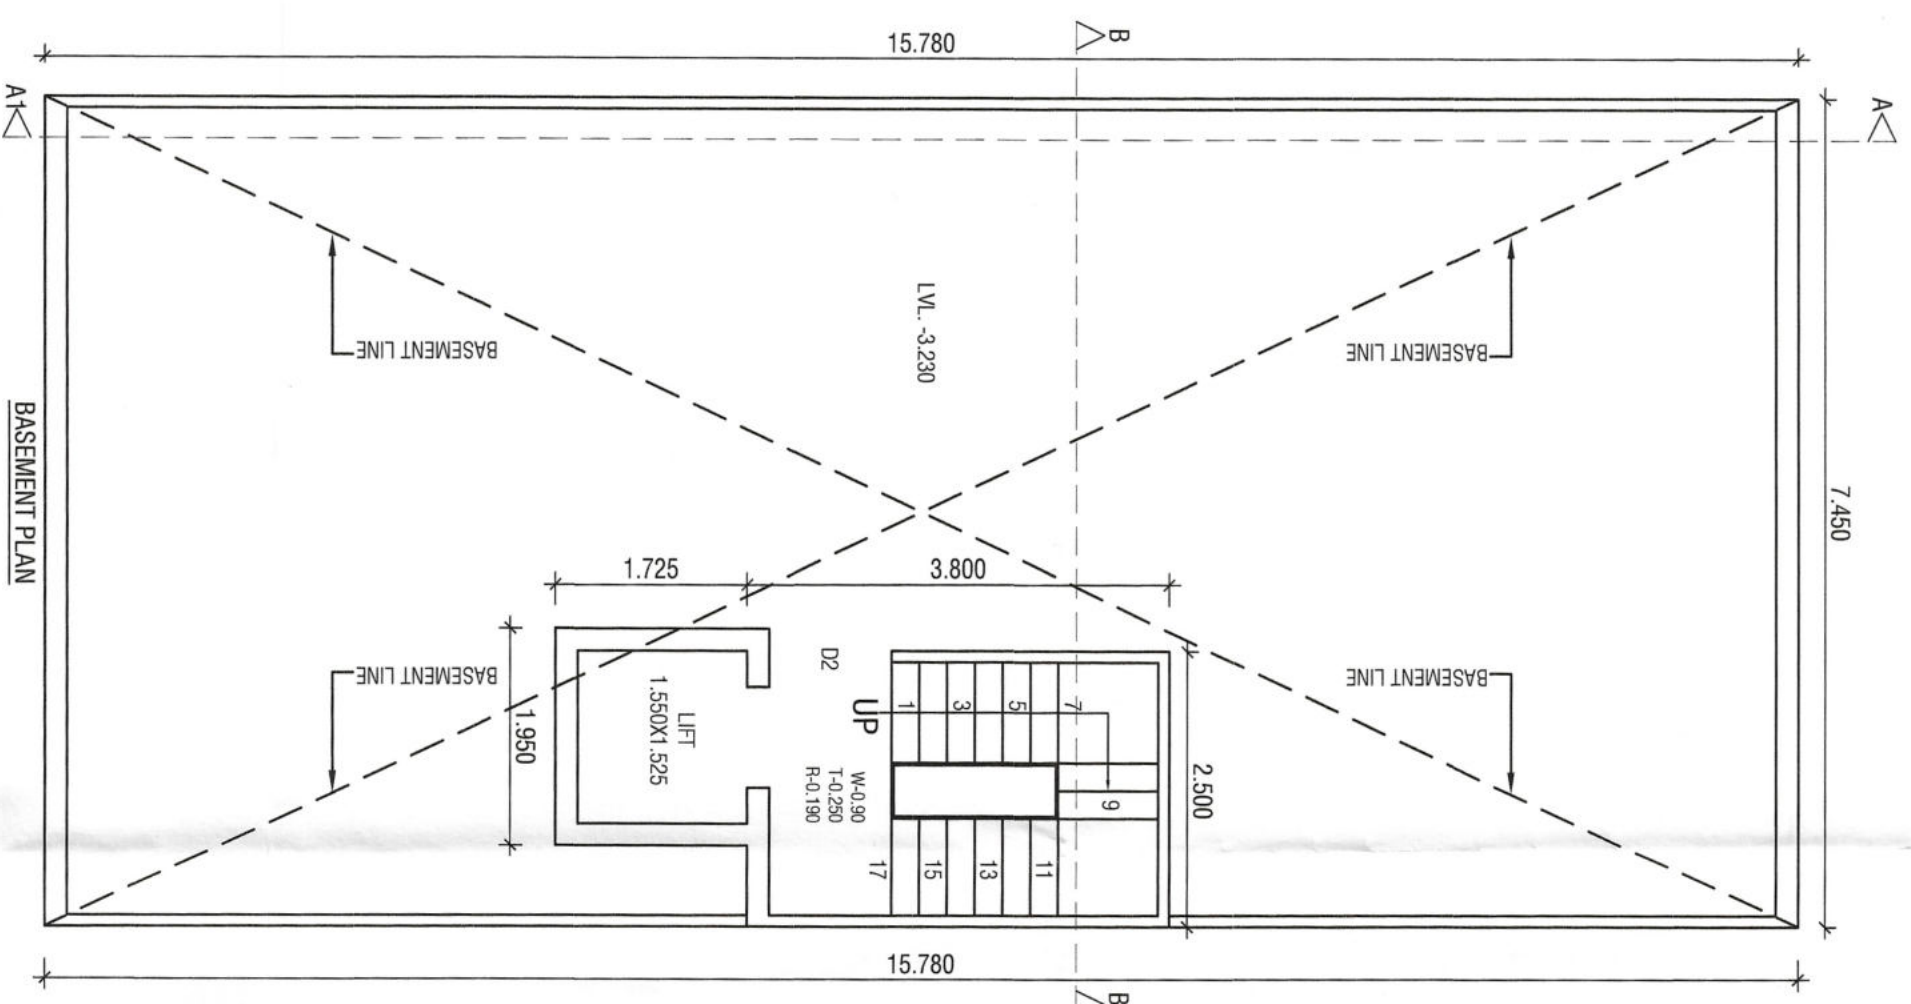
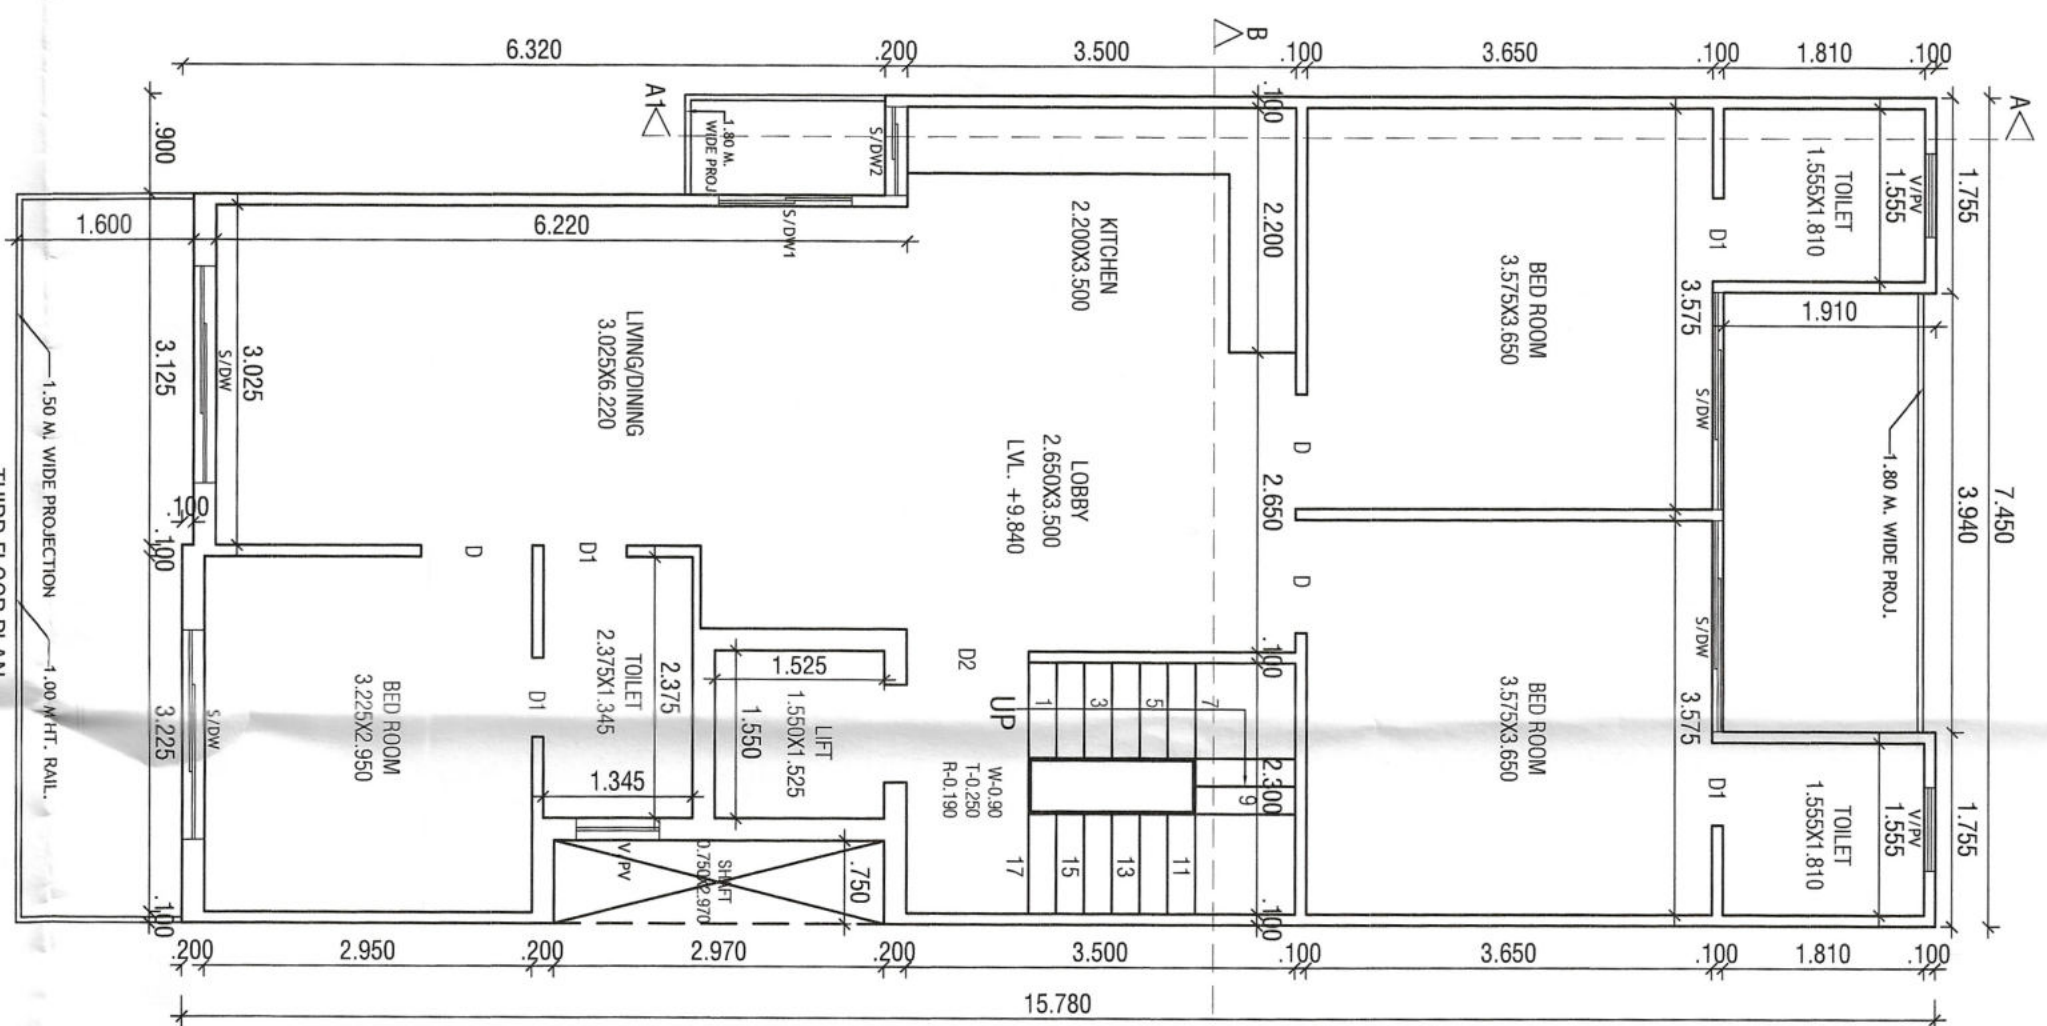


NOTE :- 1. GATE & BOUNDARY WALL AS /STD. DESIGN
2. ALL DIMENSIONS ARE IN MM
3. THE RESPONSIBILITY OF STRUCTURE DESIGN, THE STRUCTURE STABILITY AND THE STRUCTURE SAFETY AGAINST THE EARTHQUAKE OF THE BUILDING BLOCK SHALL BE SOLELY OF THE ENGINEER/OWNER.

PROJECT:-
PROPOSED BUILDING PLAN FOR THE
RES. HOUSE AT PLOT NO. 3/2, BLOCK-D, WORLDWIDE
RESORTS AND ENTERTAINMENT PVT. LTD. AT MANESAR,
DIST. GURUGRAM.
OWNER :- AUTHORIZED SIGNATORY MR. KAPIL BHARDWAJ

OWNER SIGN.

ARCHITECT SIGN

Ar. VINEMRA GOYAL
COA No.: CA/2019/114662
H. No. 739/2, Patel Nagar, GGM
Mob.: 9654091685