
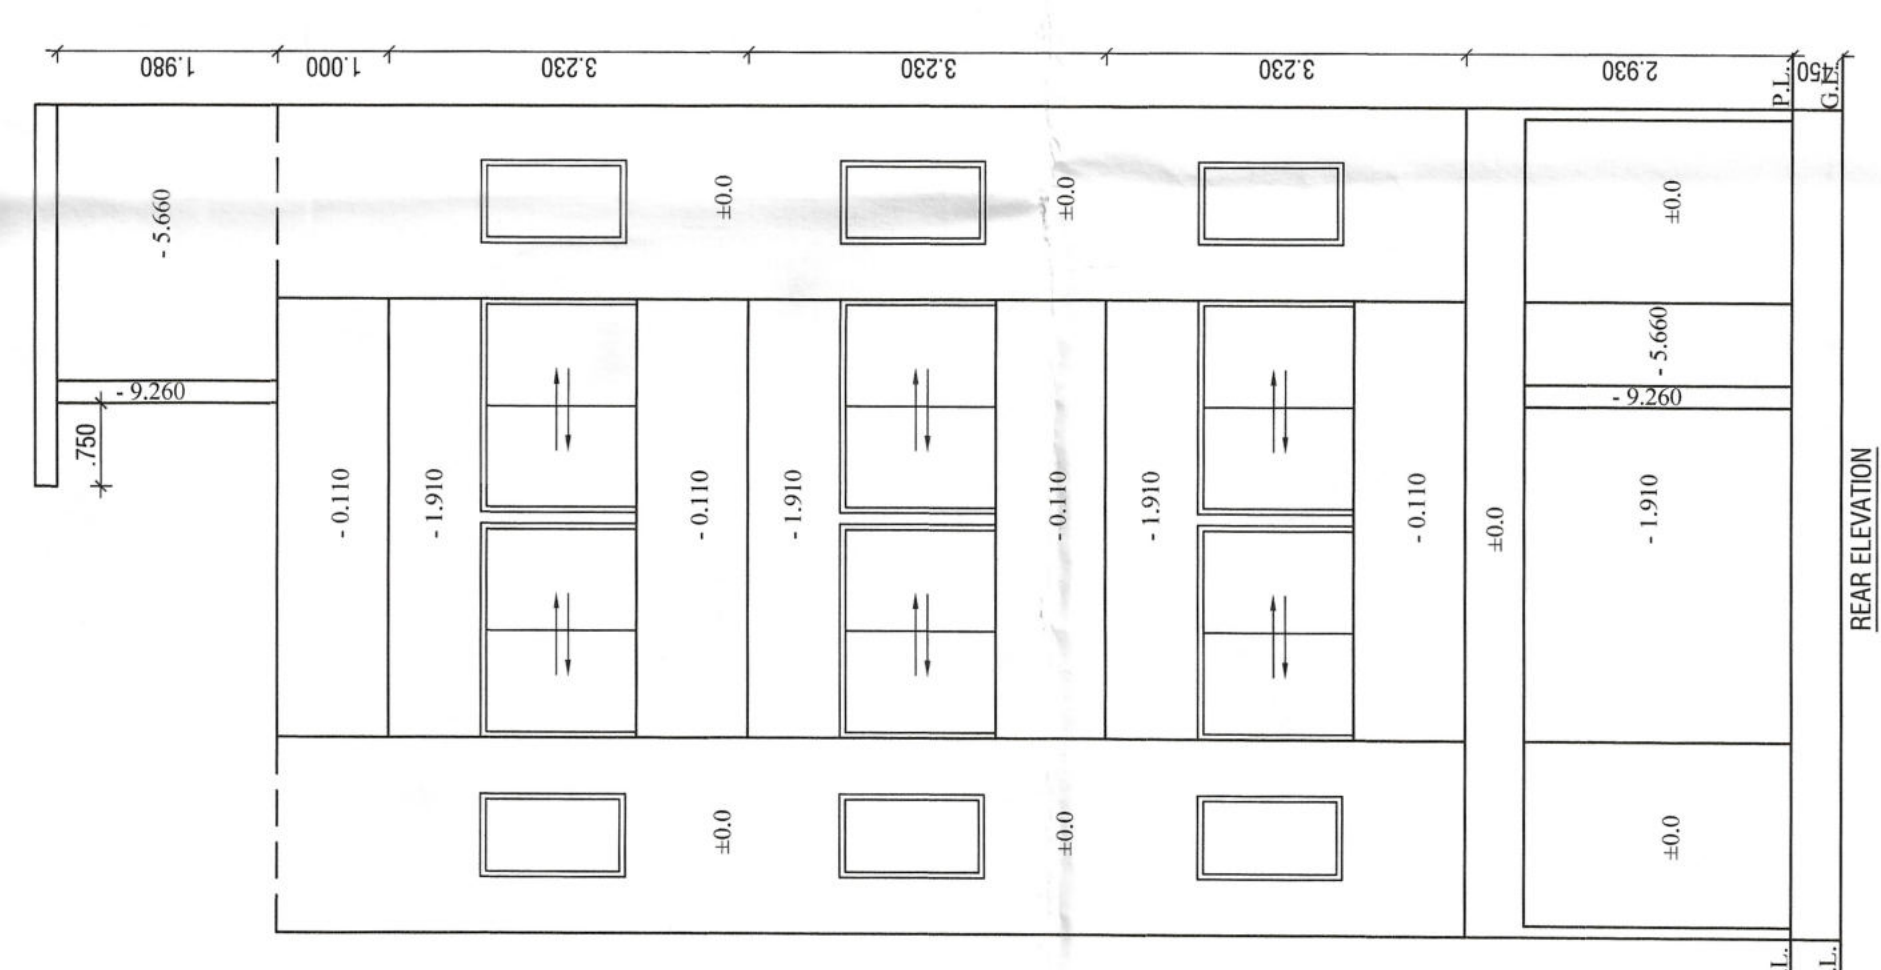
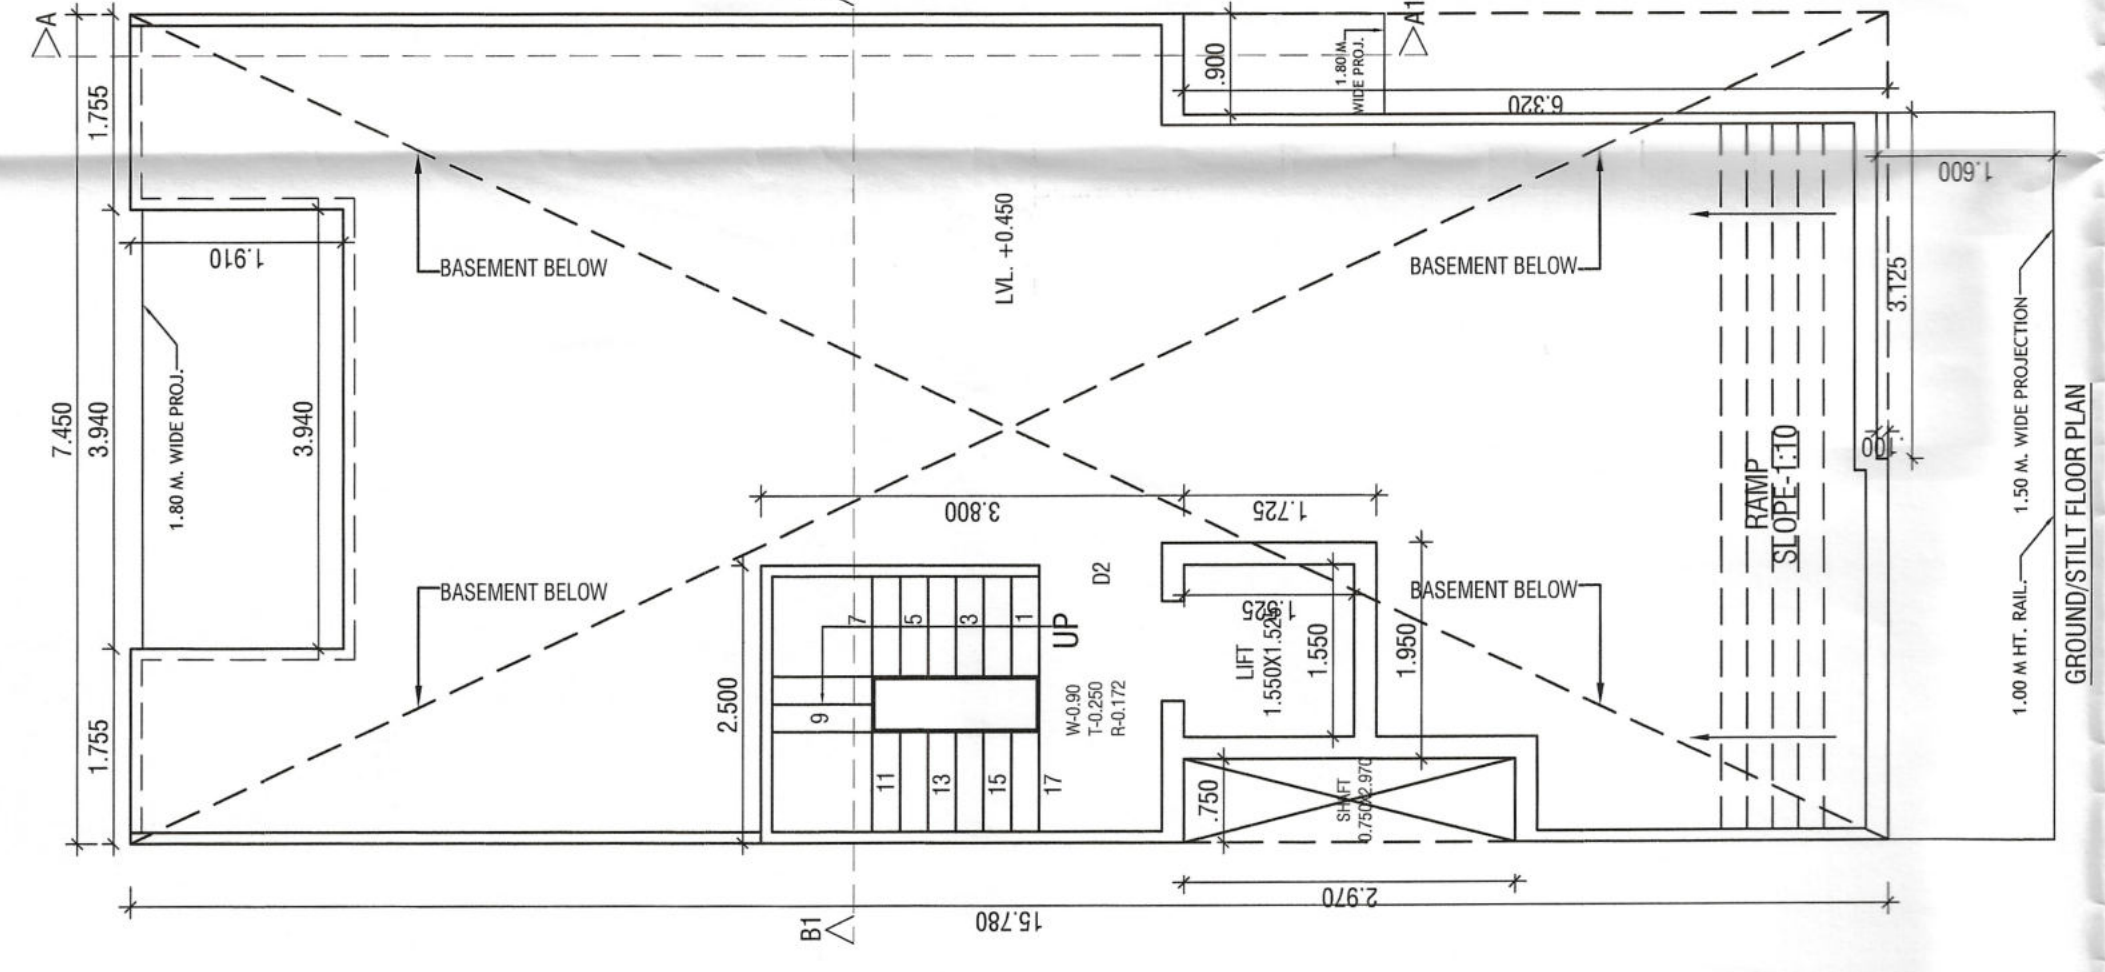
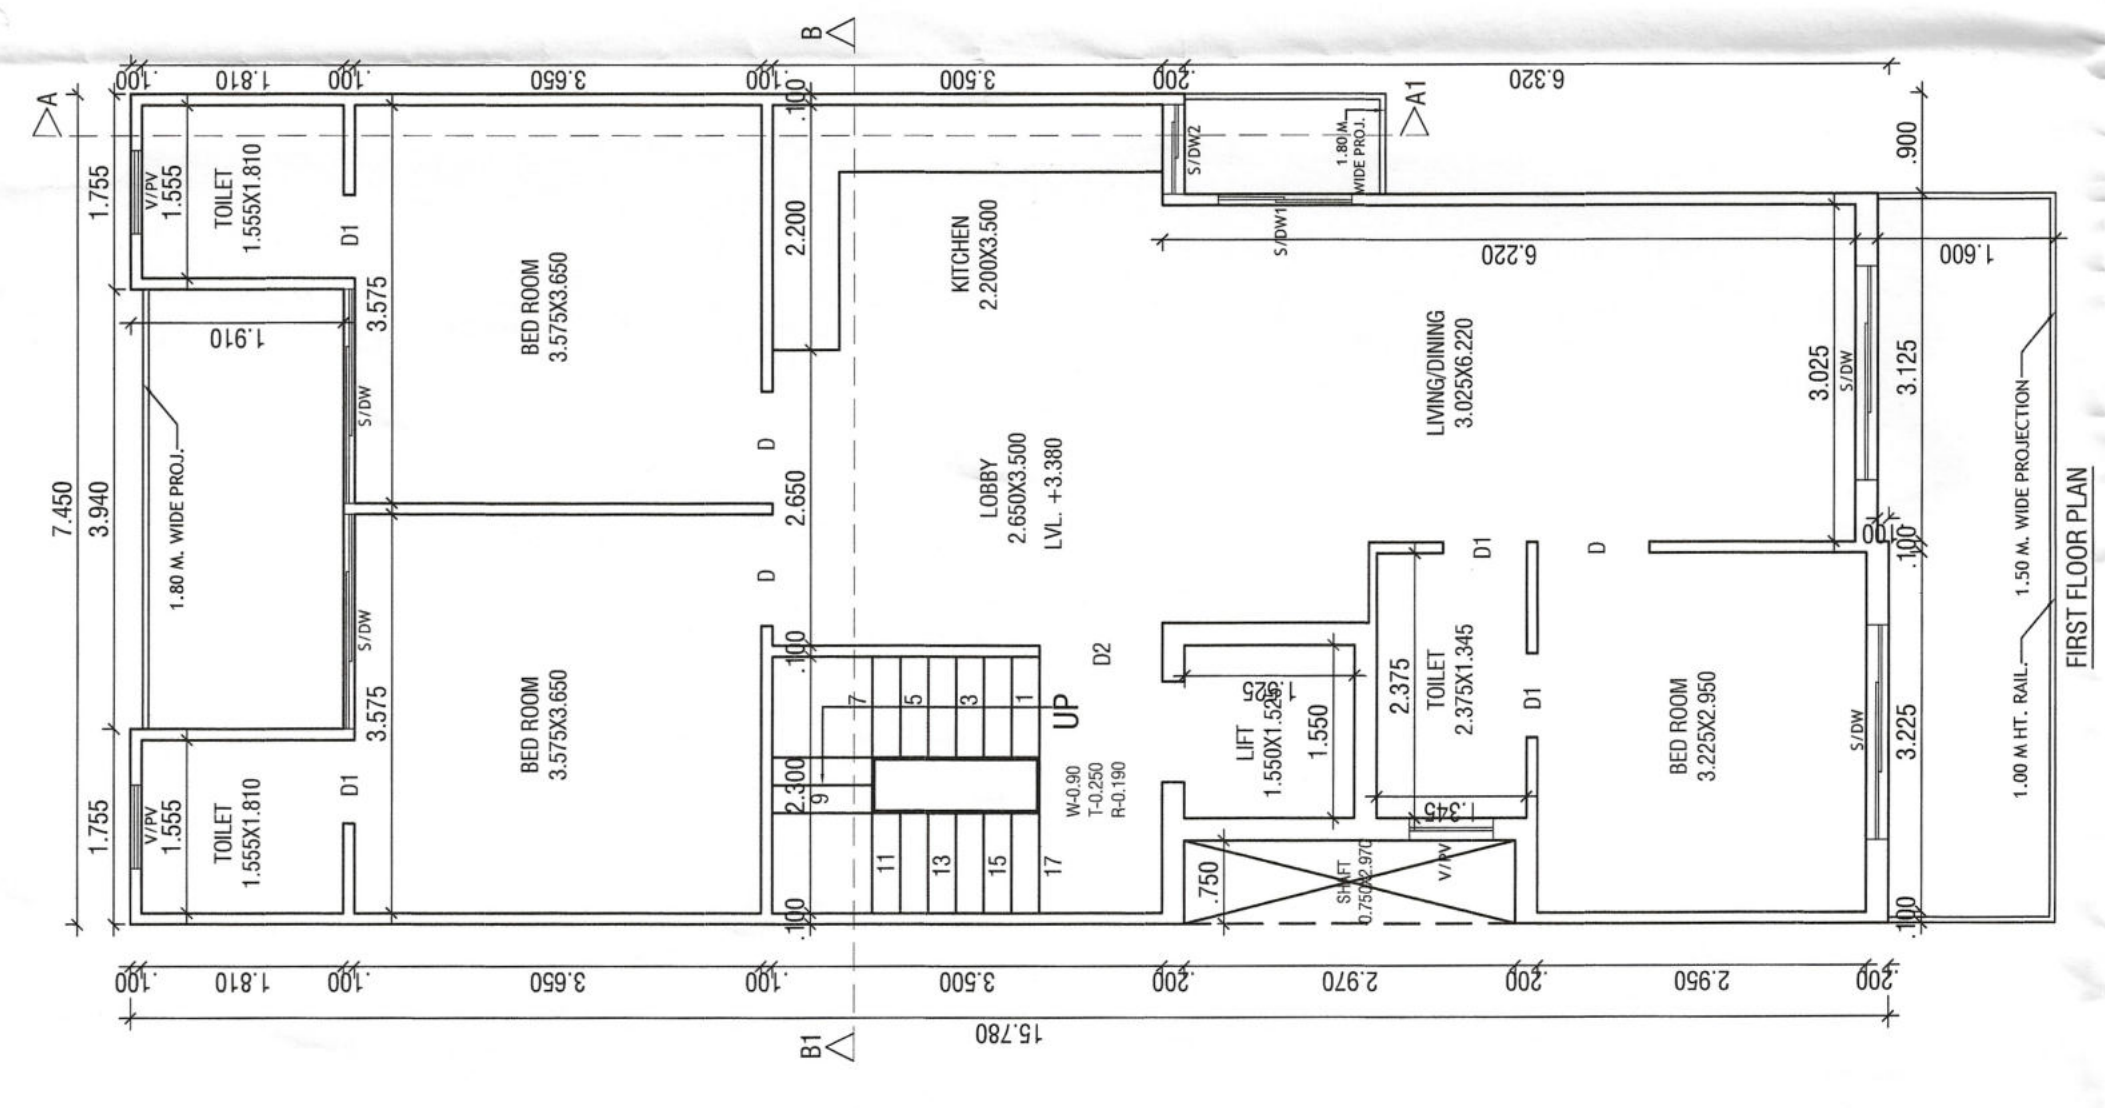


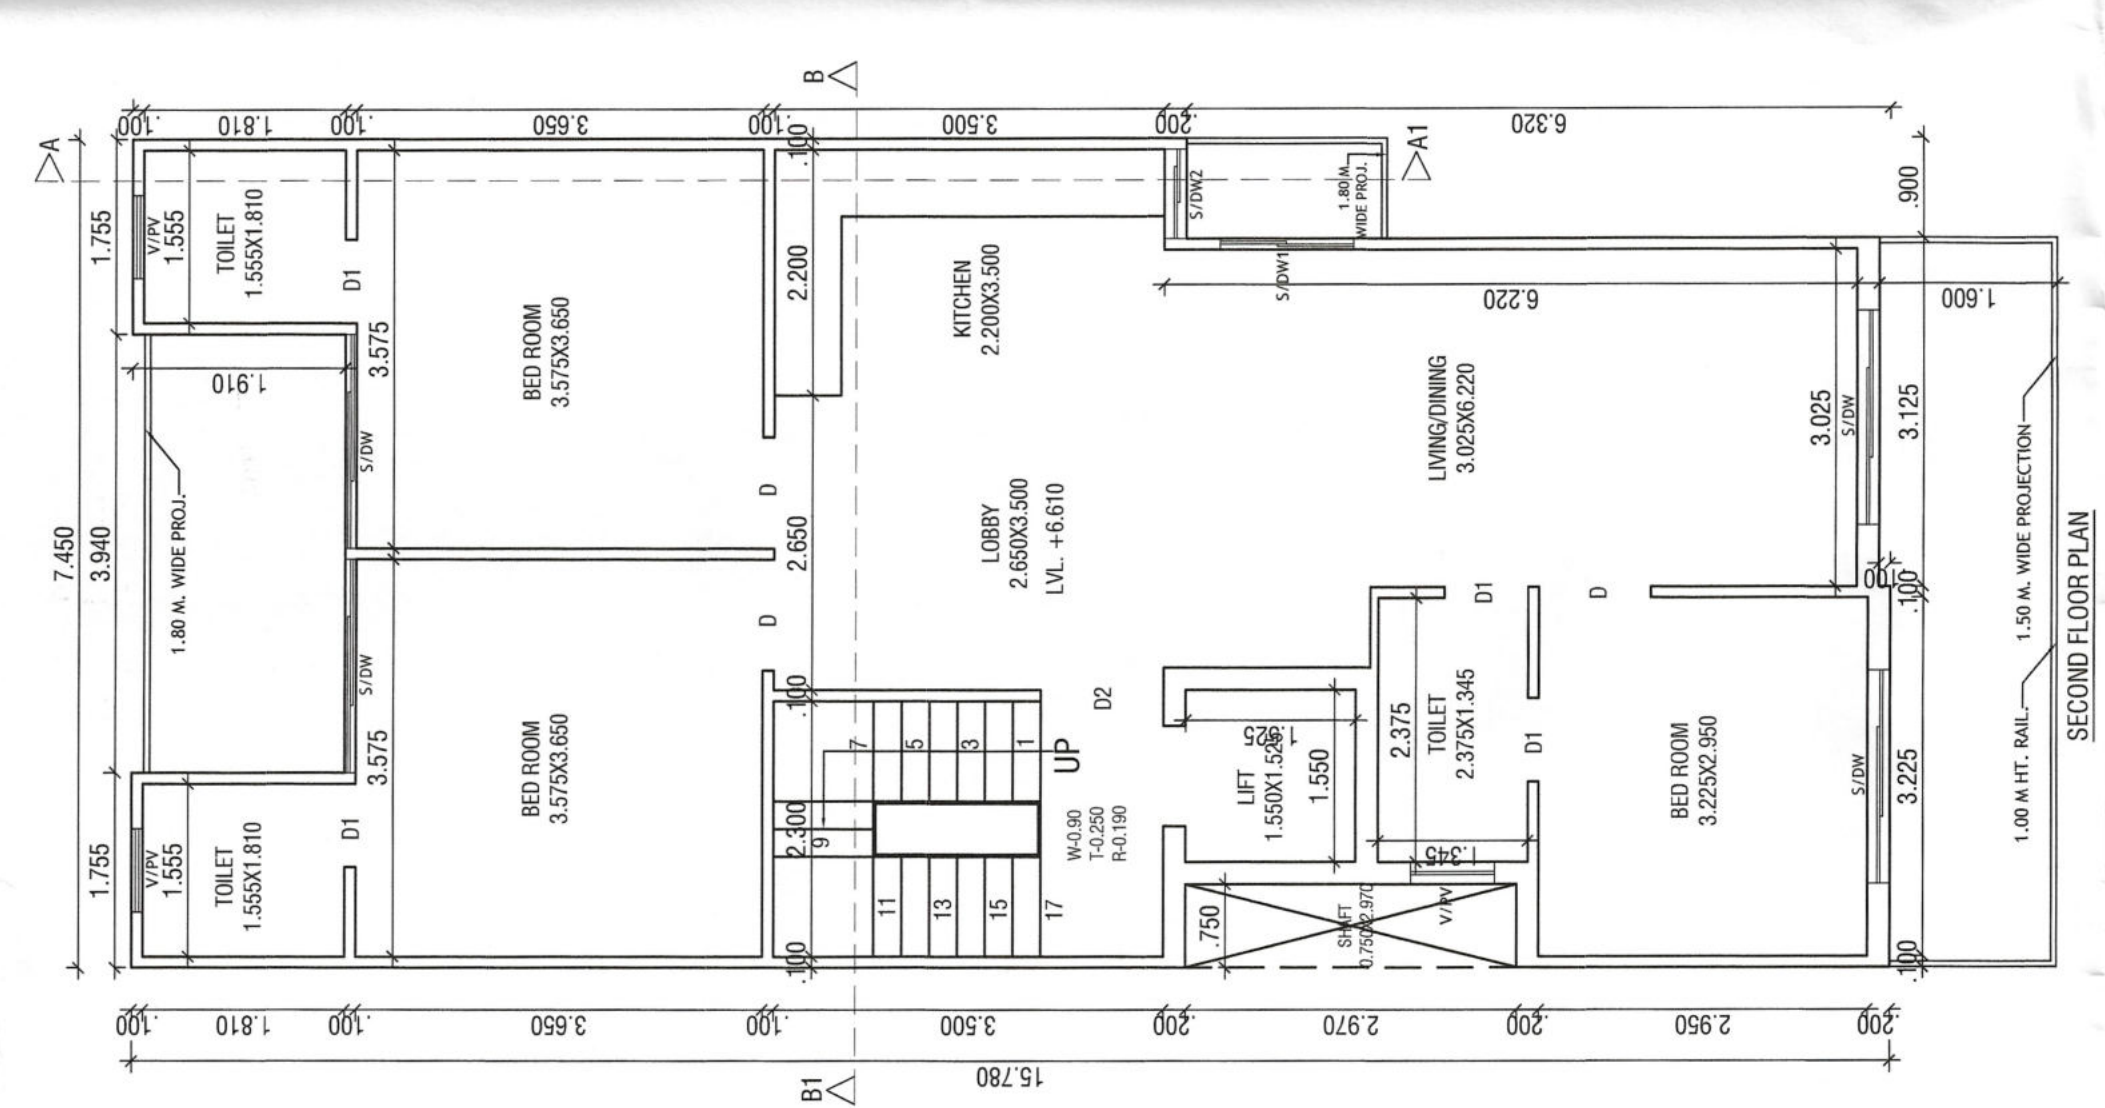

DETAIL OF AREA

- [illegible]

ا

1. PLAN FEE = 530.571@10/- SQMT
2. CESS = 530.571@195.80/- SQMT

DETAIL OF JOINERY:-

- | DETAIL OF JOINERY:- | |
|---------------------|-----------|
| S/DW-1 | 920x2.40 |
| S/DW-1 | 0.75x2.40 |
| S/DW1-1 | 20x2.40 |
| D2-1 | 10x2.40 |
| D-1 | 0.00x2.40 |
| S/DW2 | 0.90x2.40 |
| S/DW3 | 0.75x2.00 |

2.40

PROPOSED BUILDING PLAN FOR THE
RESI. HOUSE AT PLOT NO. 371, BLOCK-D, WORLDWIDE
RESORTS AND ENTERTAINMENT PVT. LTD. AT MANESAR,
DISTT. GURUGRAM.

SCALE - 1:50

OWNER SIGN.

ARCHITECT SIGN.

Ar. VINEEMRA GOYAL
COA No.: CA/2019/114682
H. No. 739/2, Patel Nagar, GGM
Mob.: 9654091685