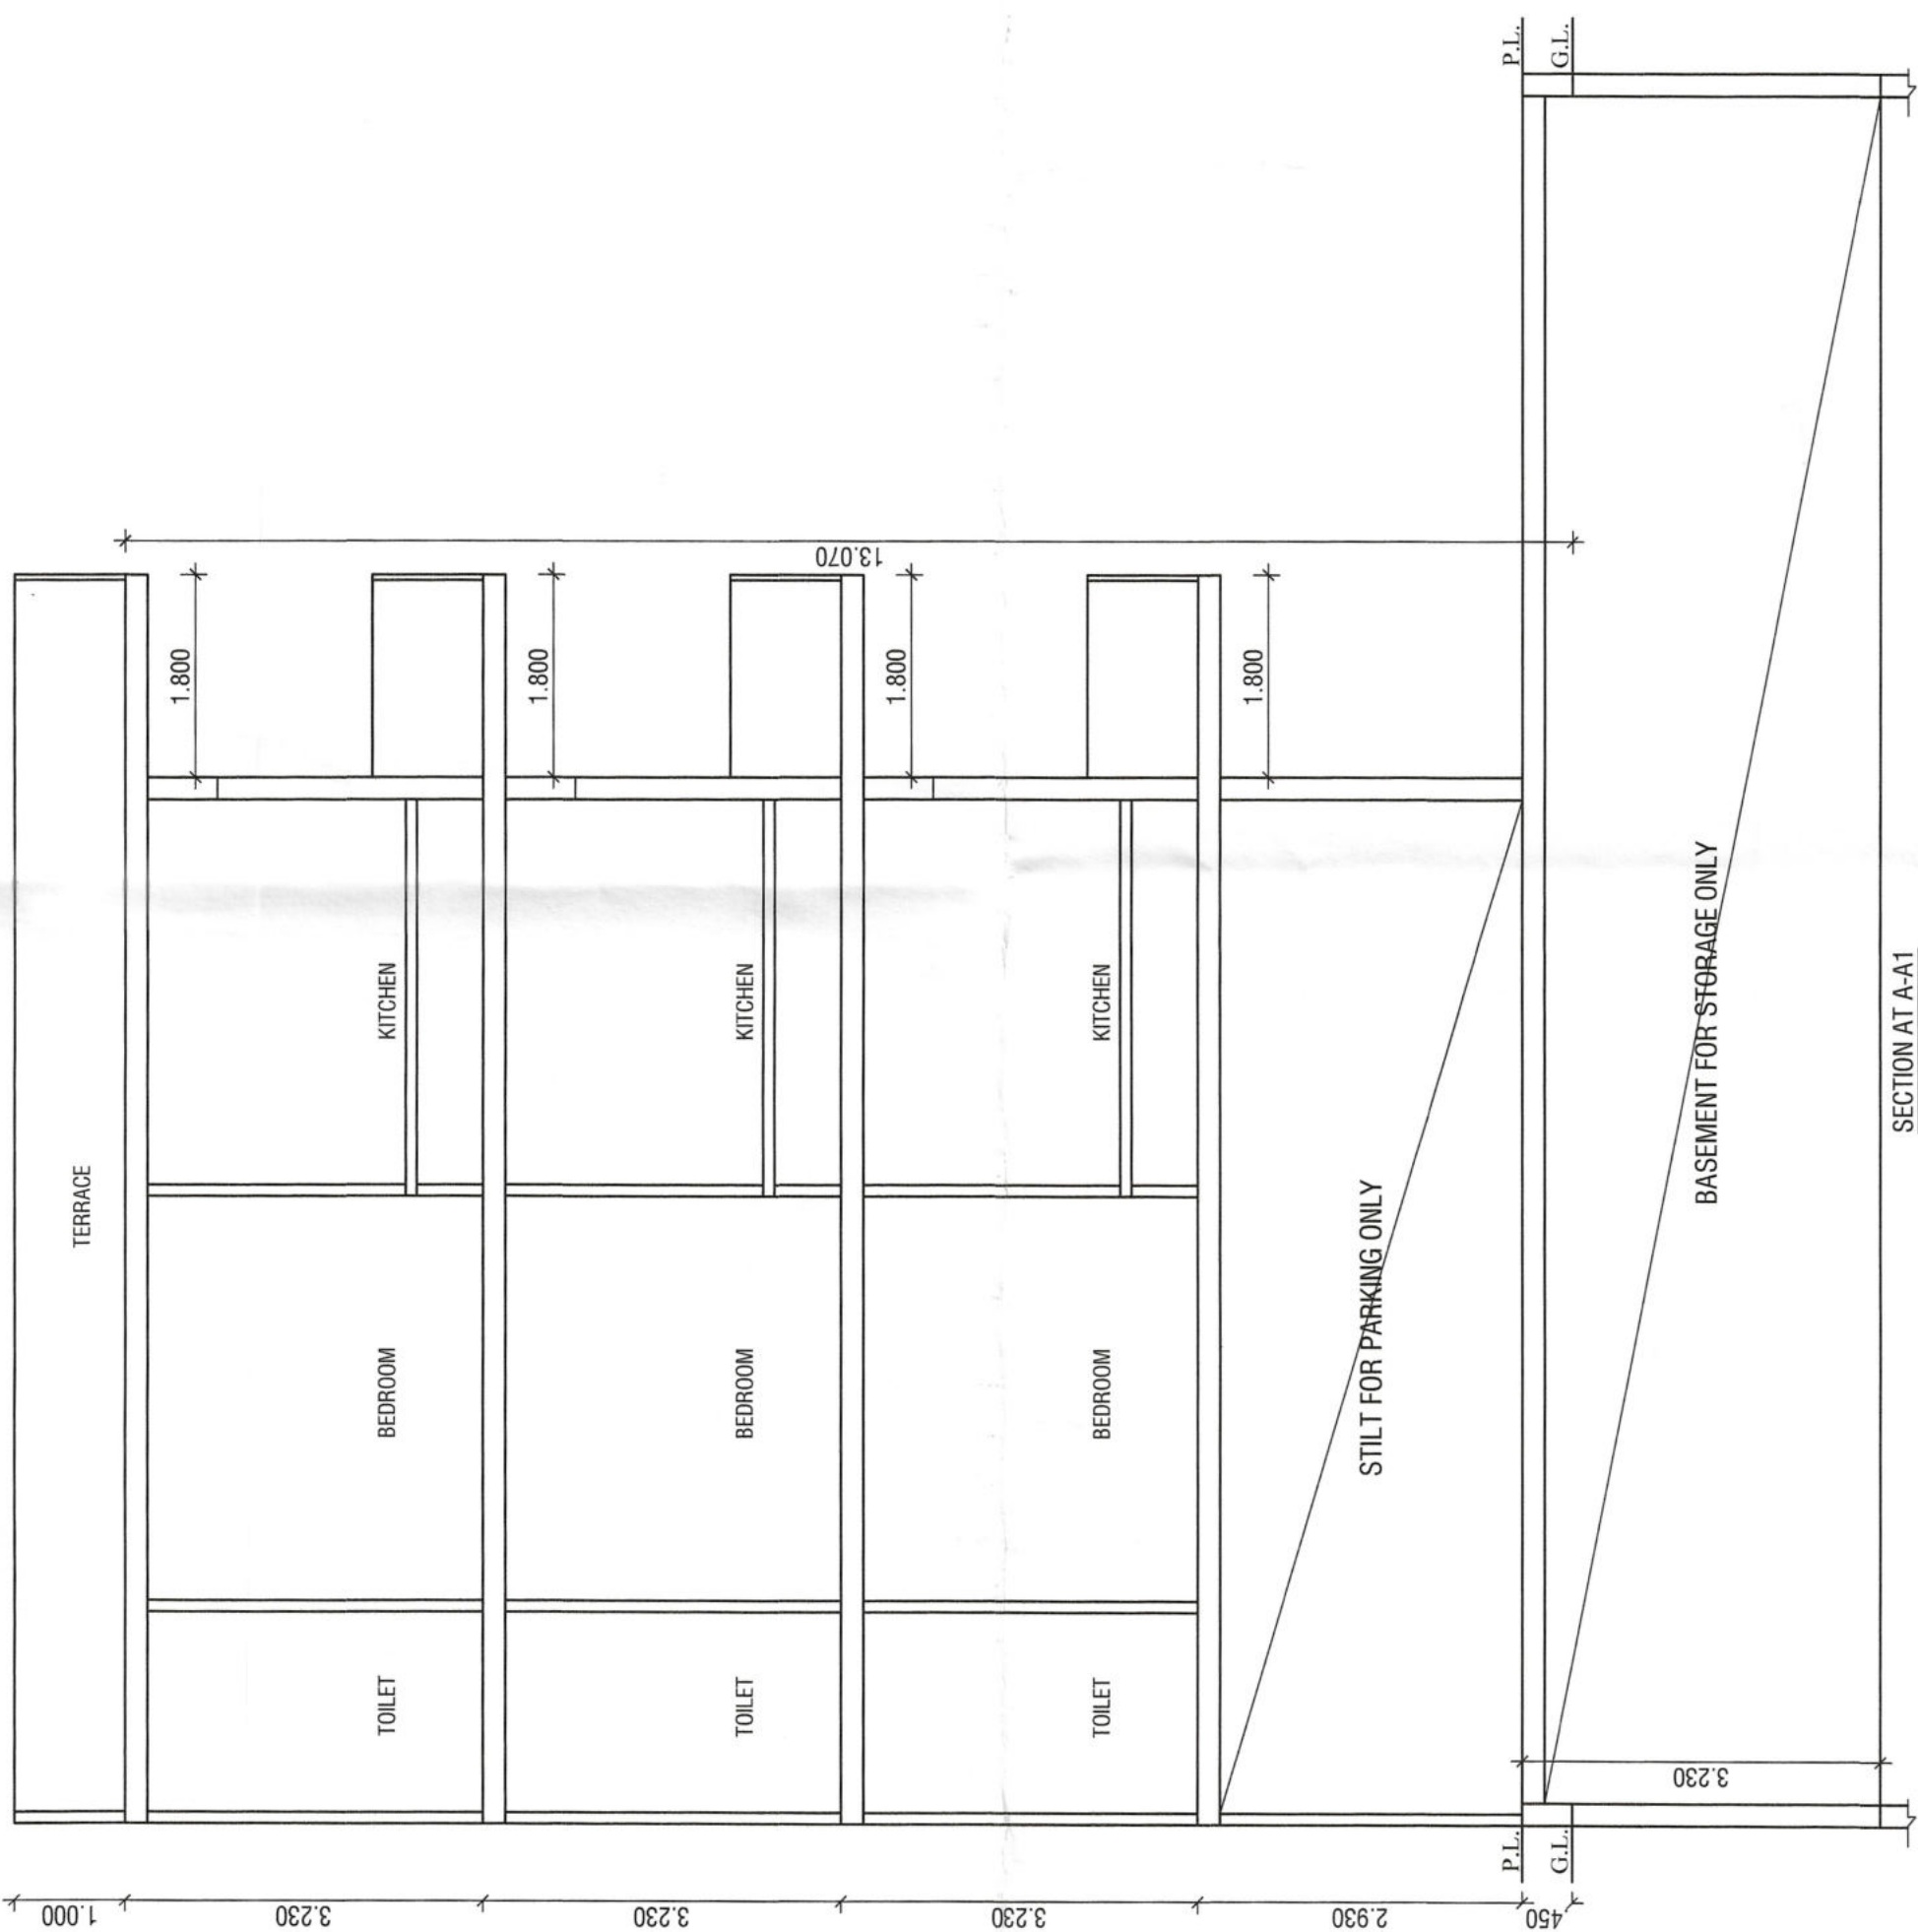
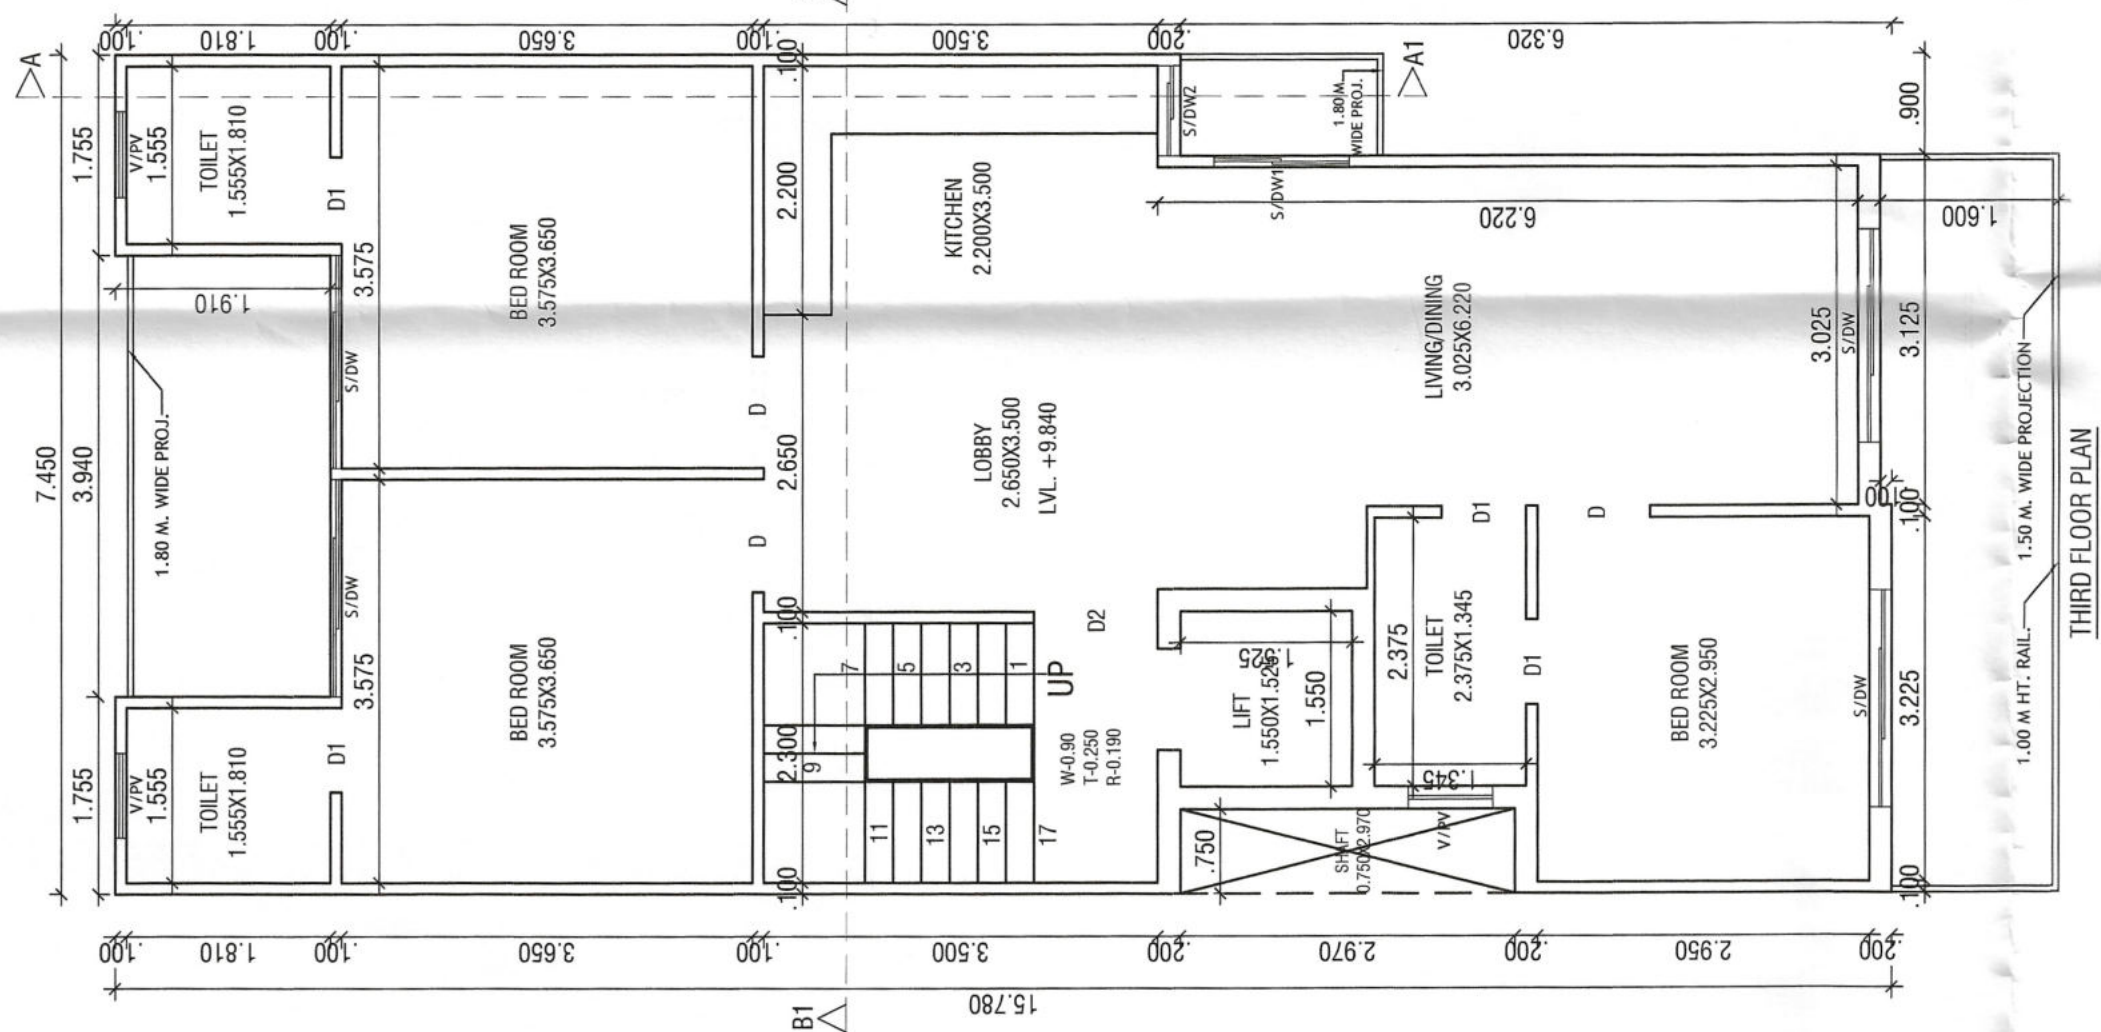
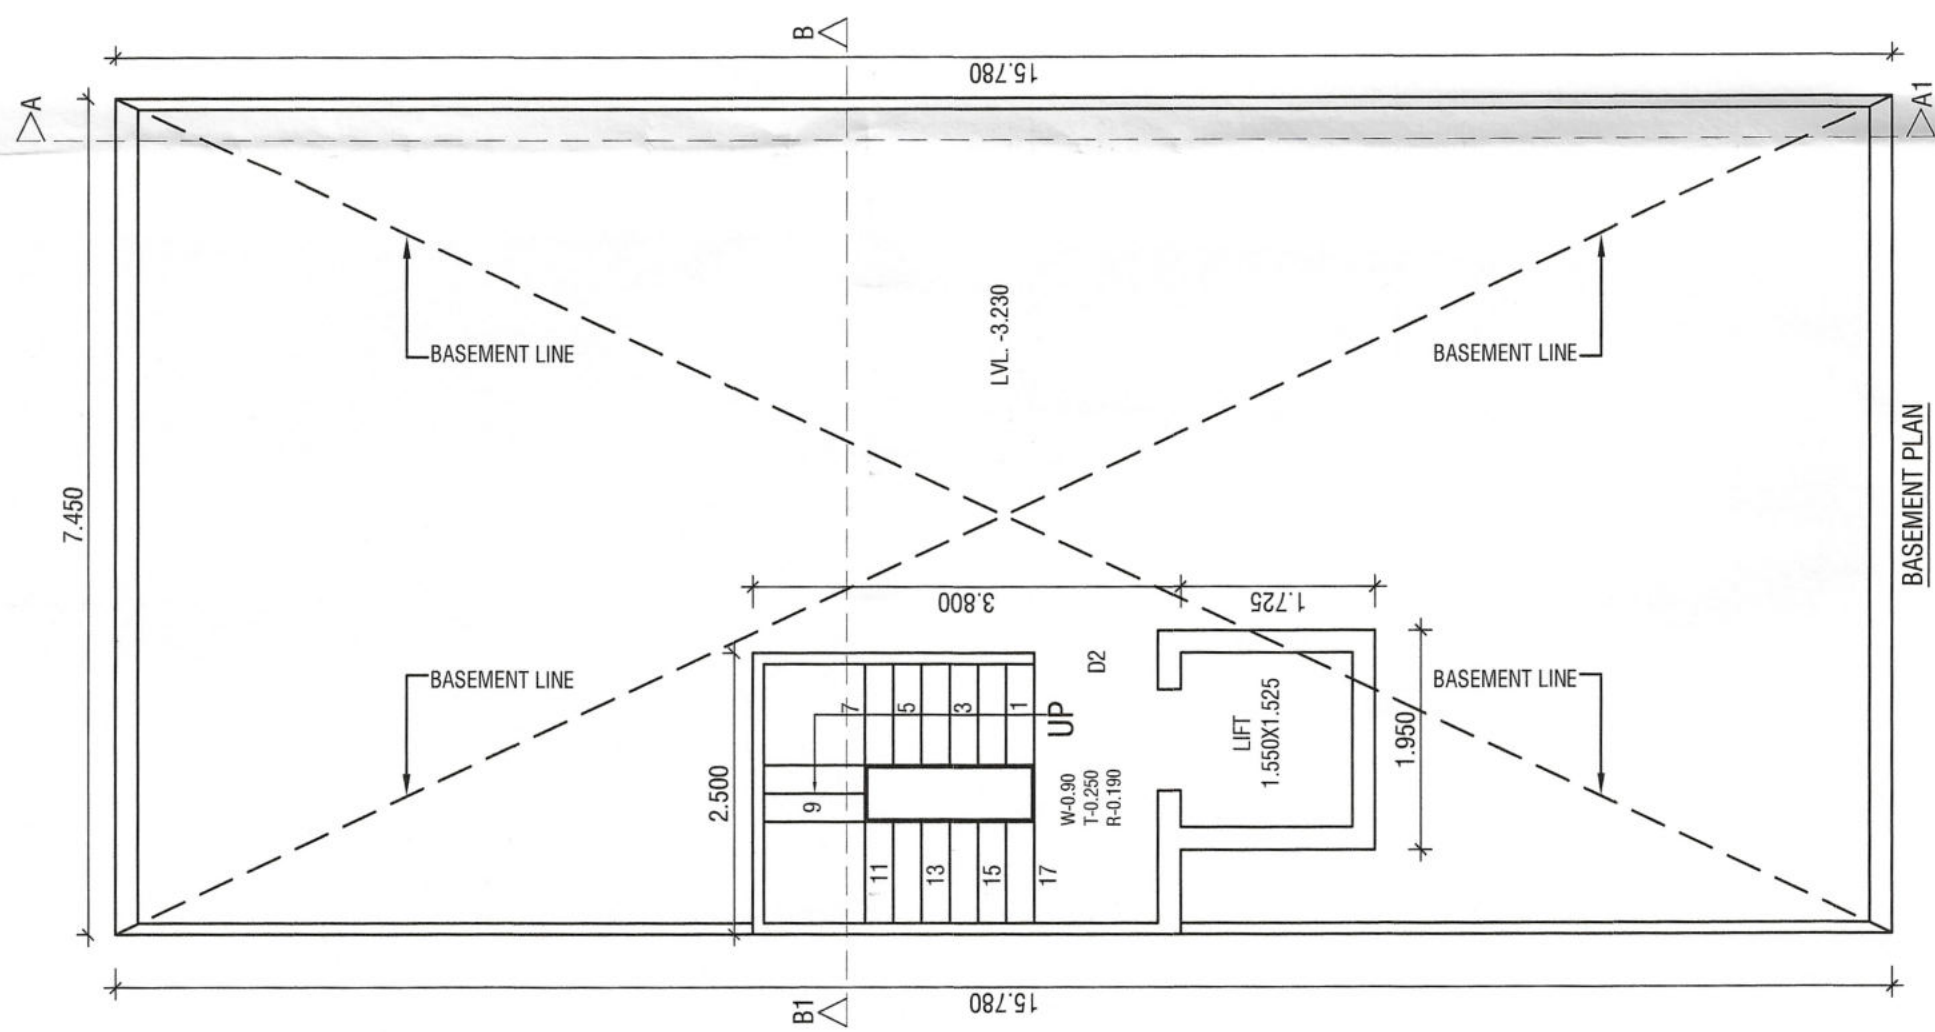
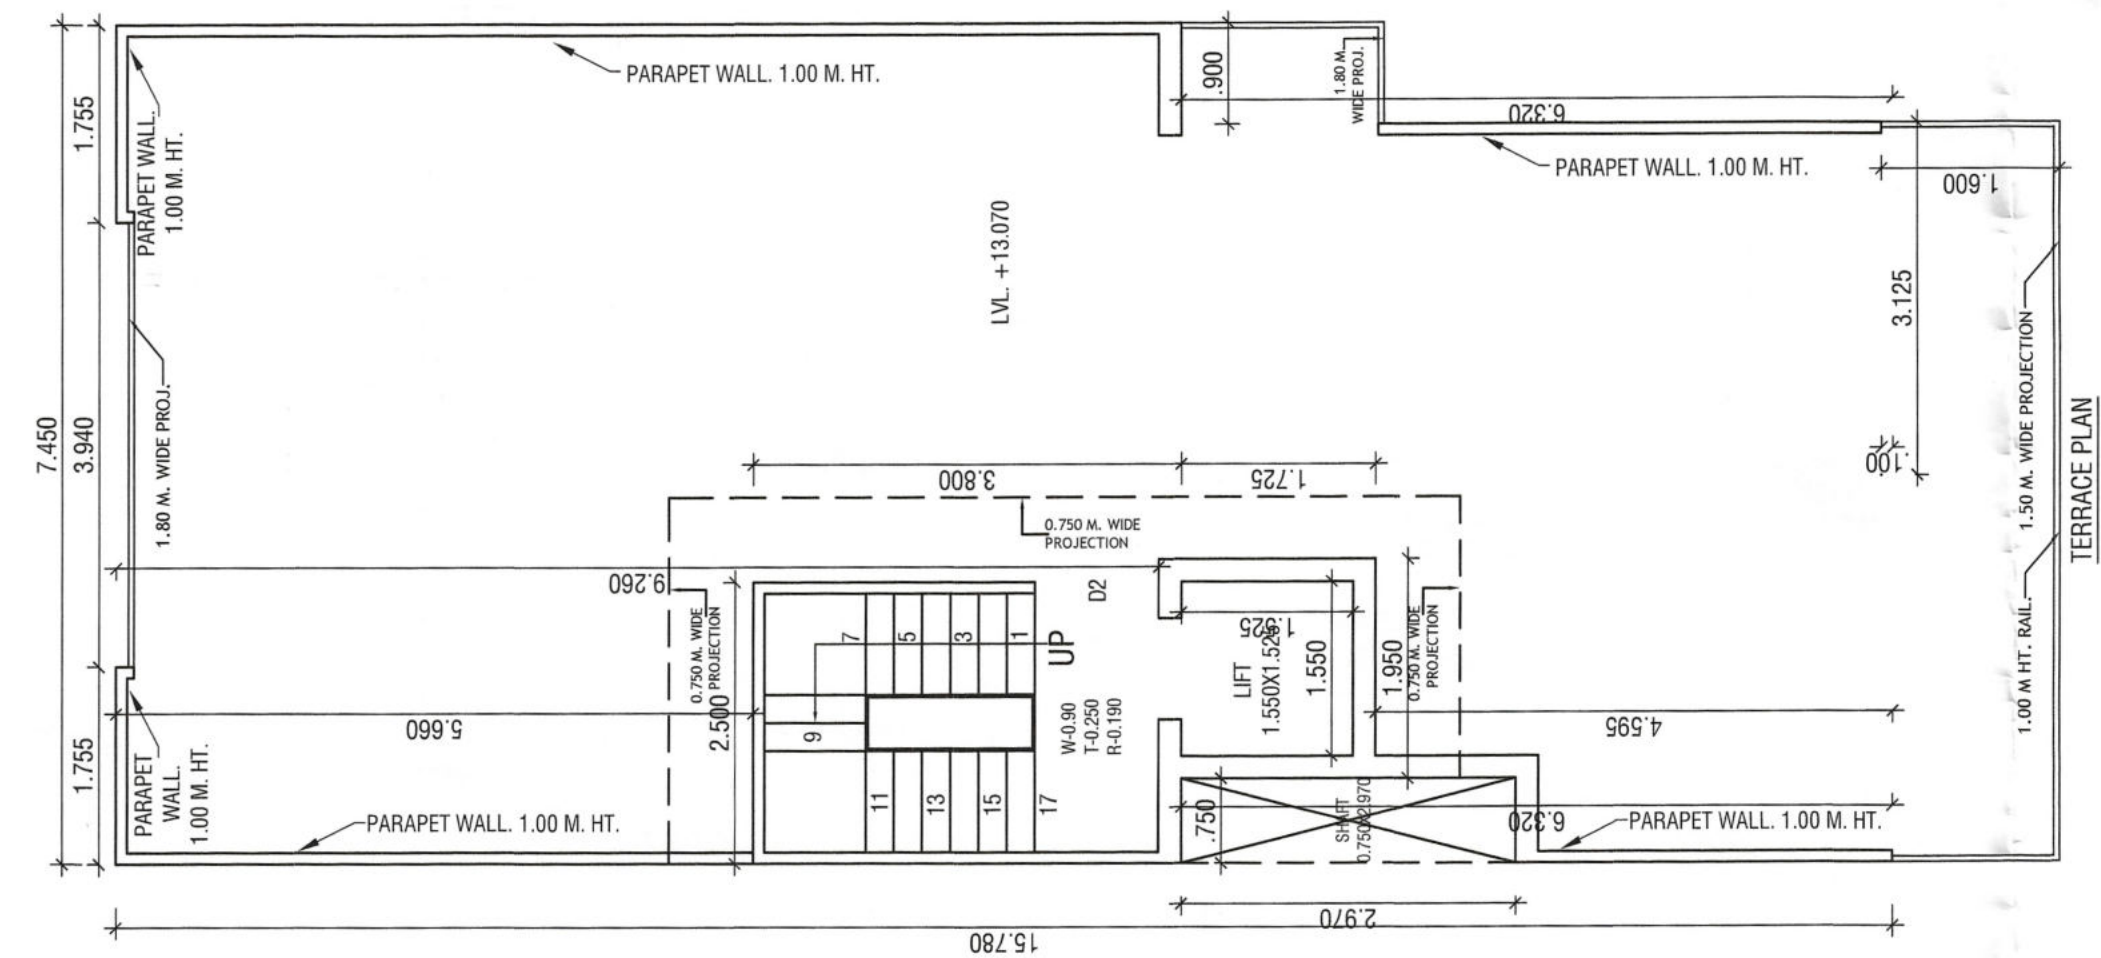
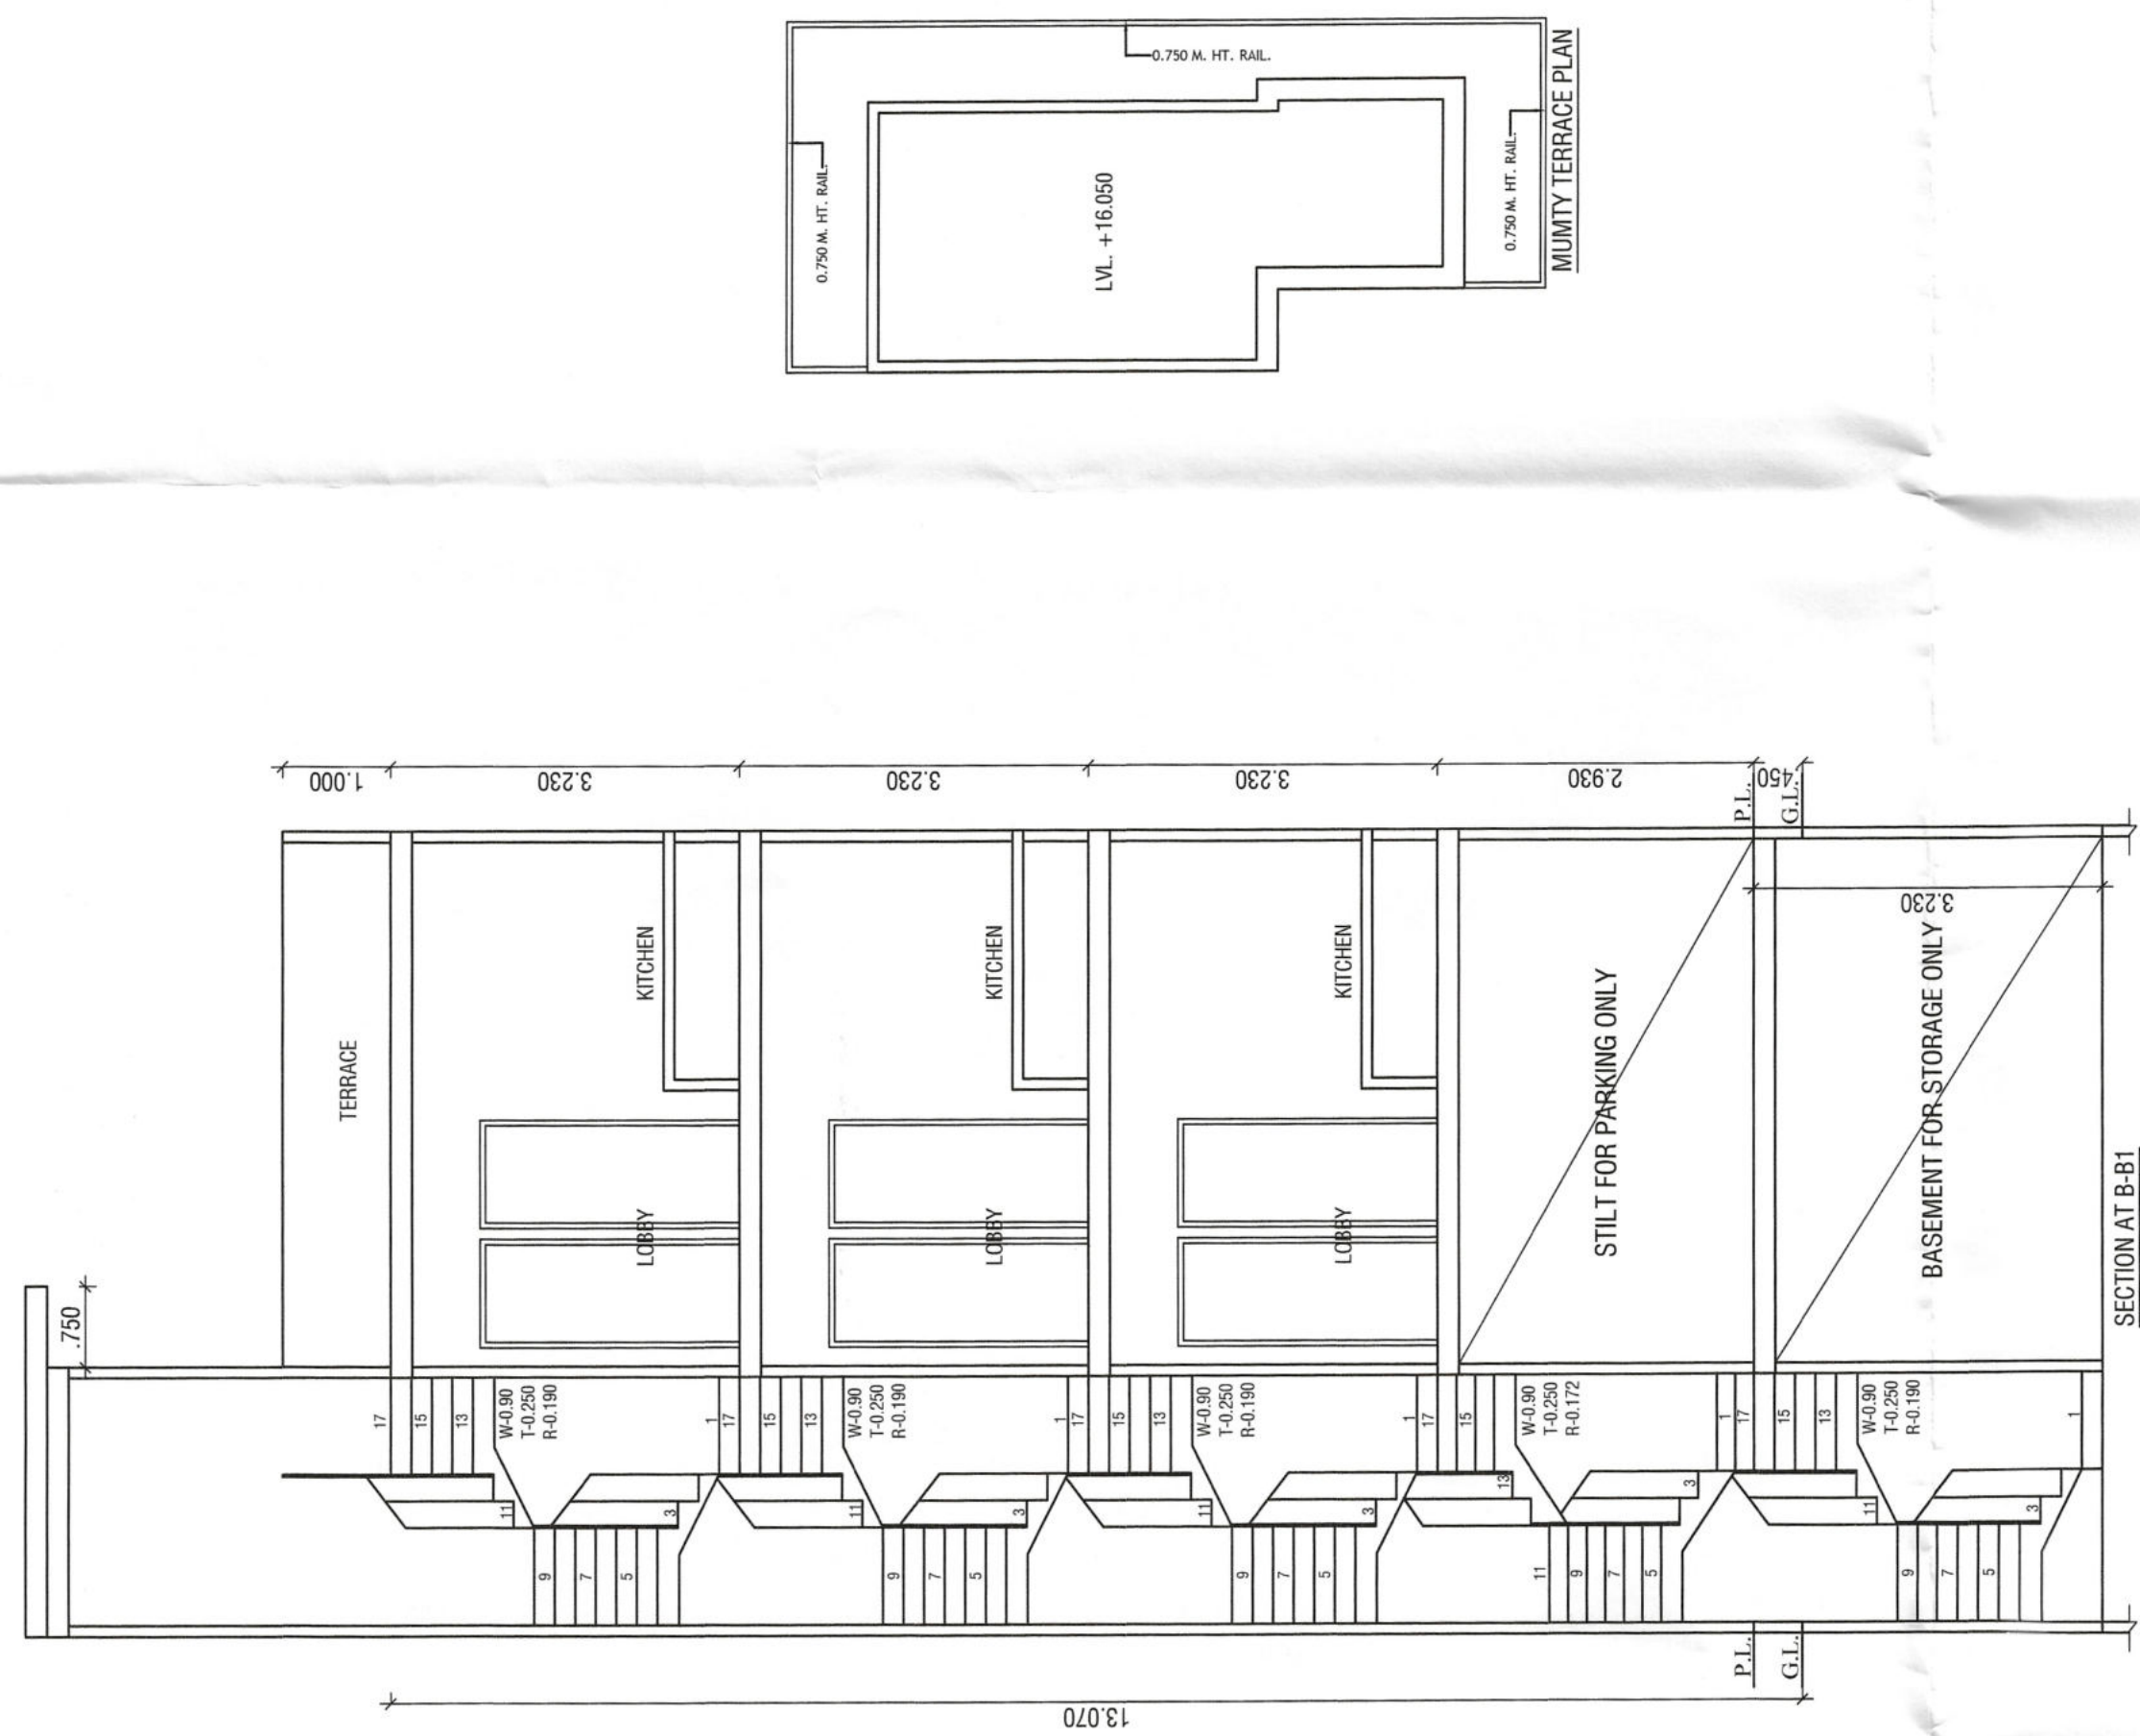


NOTE :- 1. GATE & BOUNDARY WALL AS /STD. DESIGN
2. ALL DIMENTIONS ARE IN MM
3. THE RESPONSIBILITY OF STRUCTURE DESIGN, THE STRUCTURE
STABILITY AND THE STRUCTURE SAFETY AGAINST
THE EARTHQUAKE OF THE BUILDING BLOCK SHALL BE
SOLELY OF THE ENGINEER/OWNER.

PROJECT:-
PROPOSED BUILDING PLAN FOR THE
RESIDENTIAL HOUSE AT PLOT NO. 371, BLOCK-D, WORLDWIDE
RESORTS AND ENTERTAINMENT PVT. LTD. AT MANESAR,
HISHTI, GURUGRAM.

SCALE - 1:50

OWNER SIGN.

ARCHITECT SIGN.

 **AR. VINEMRA GOYAL**
COA No.: CA/2019/114662
H. No. 739/2, Patel Nagar, G5M.
Mob.: 9654091685