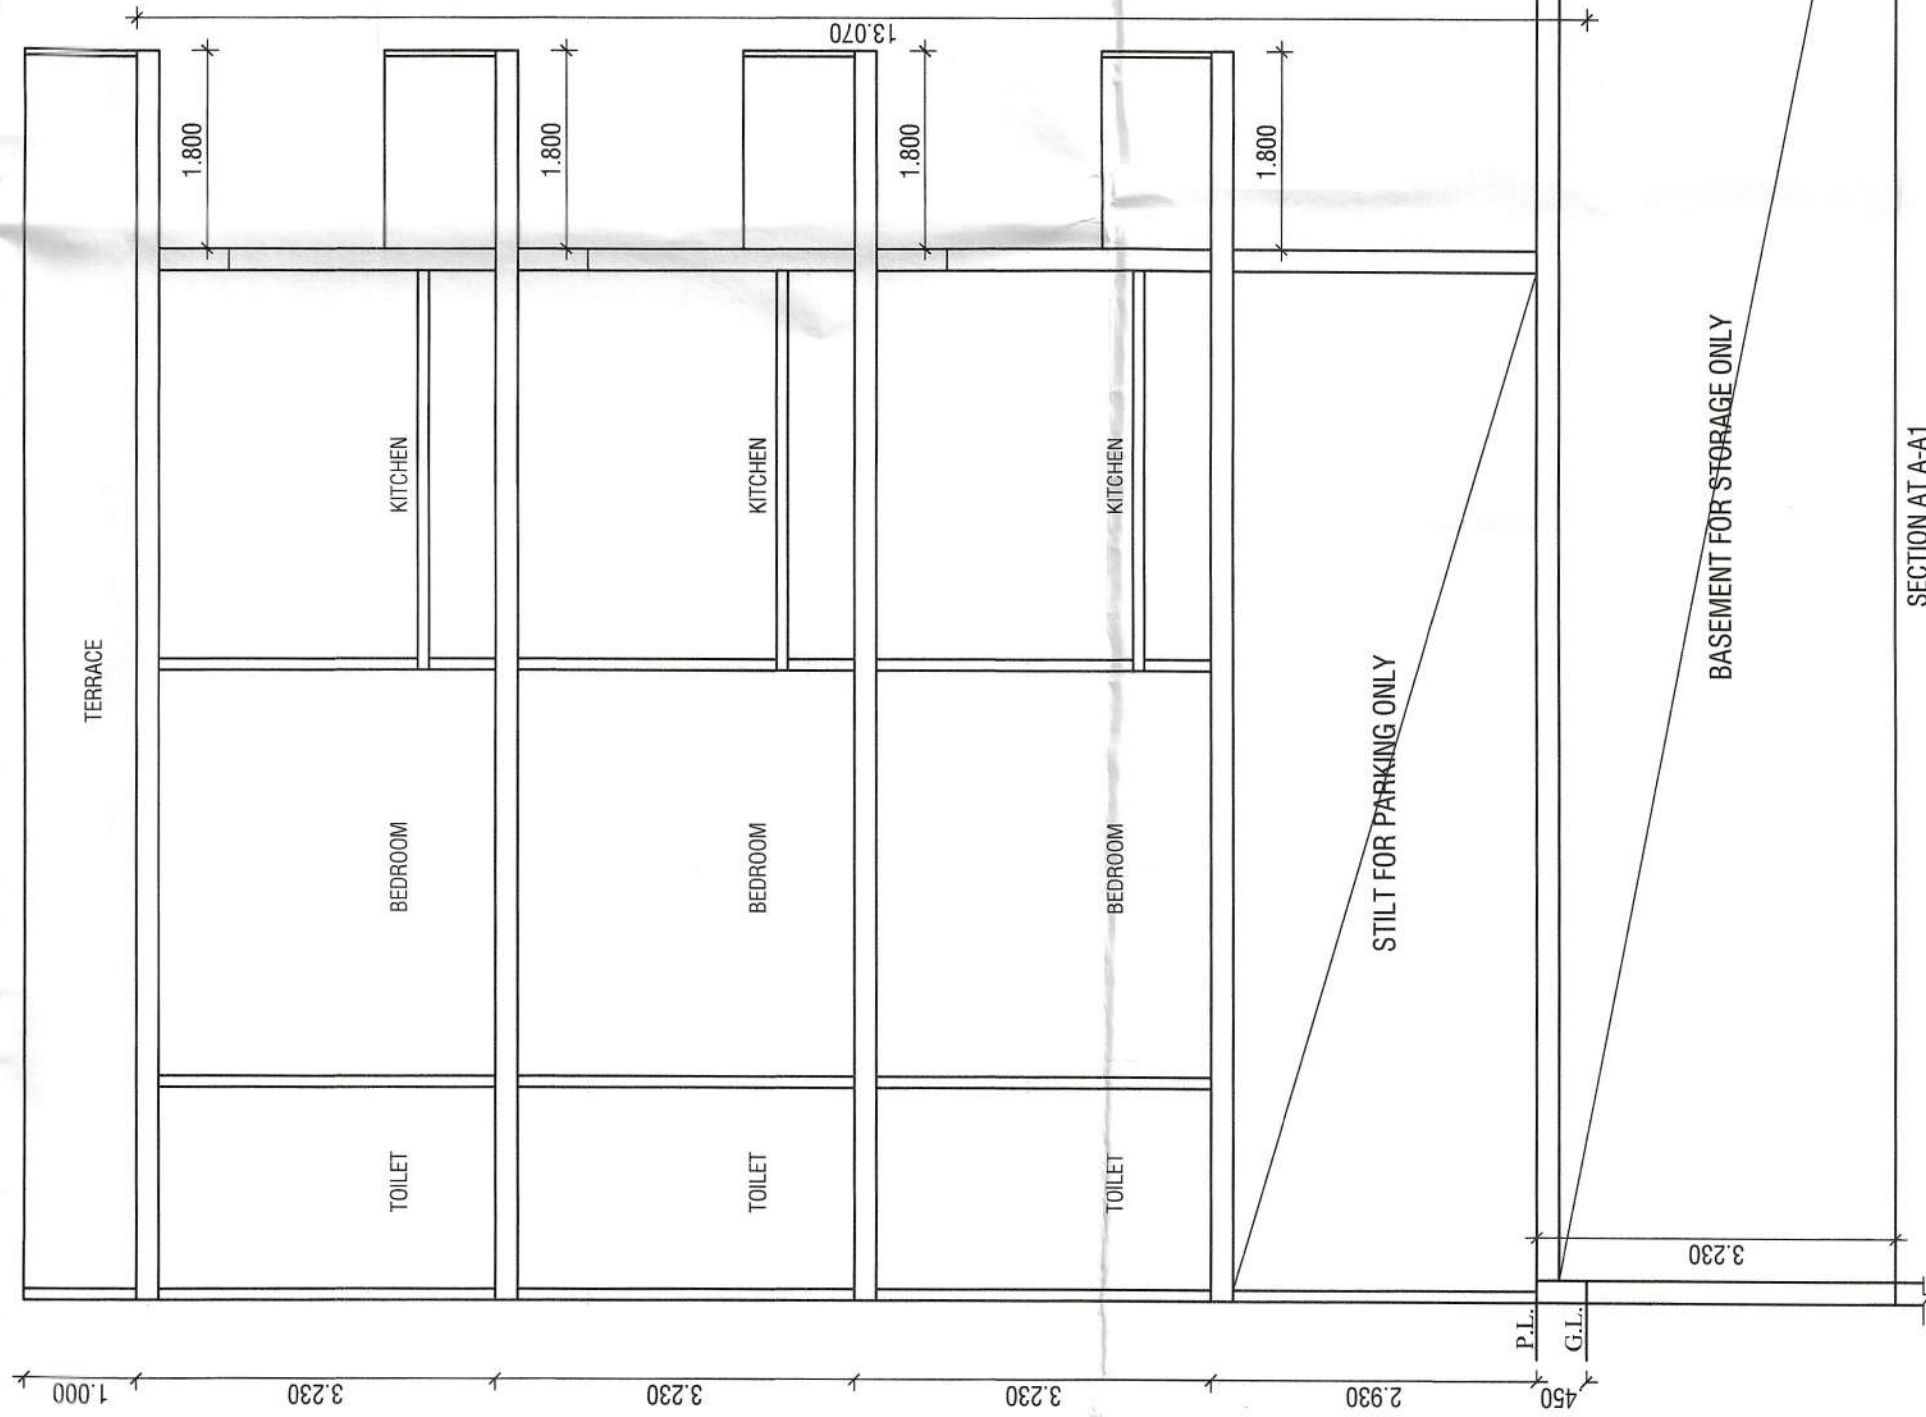
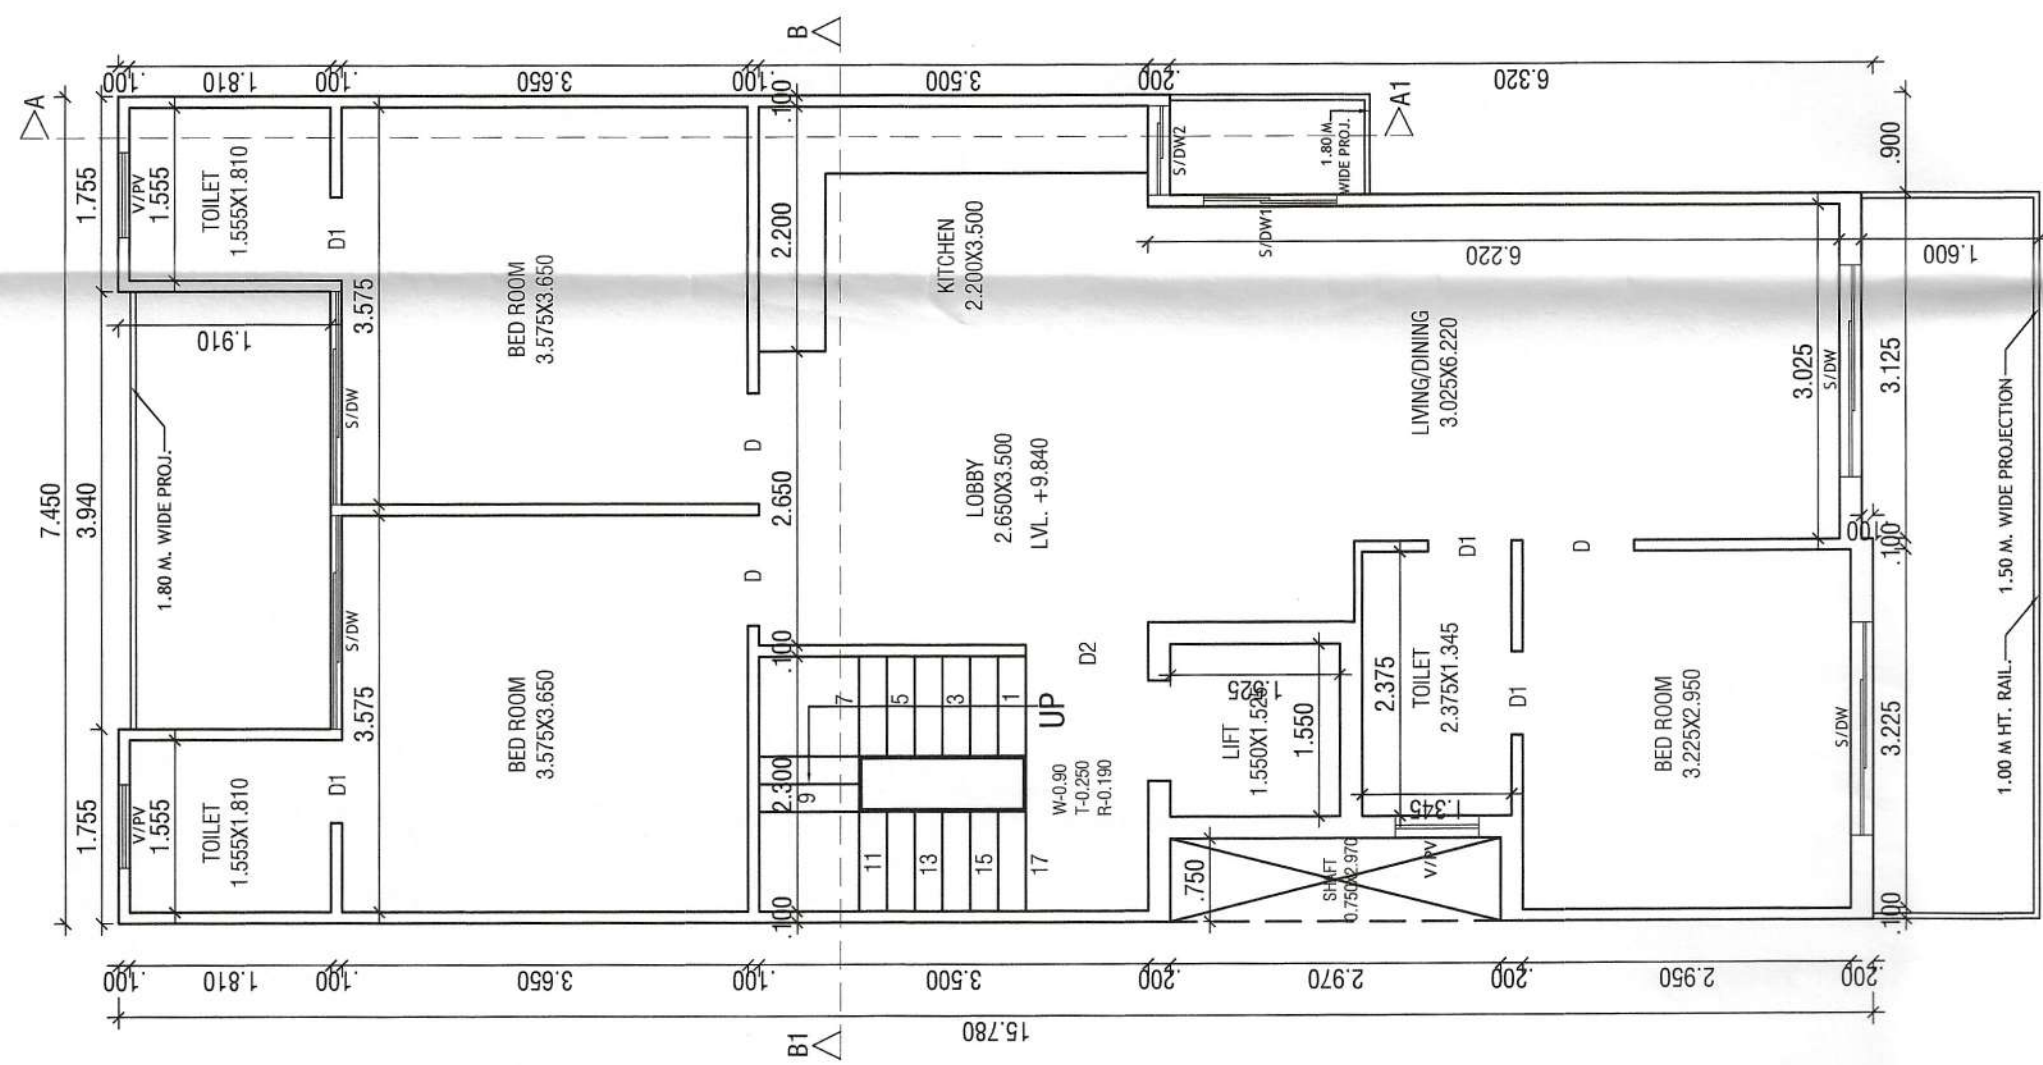
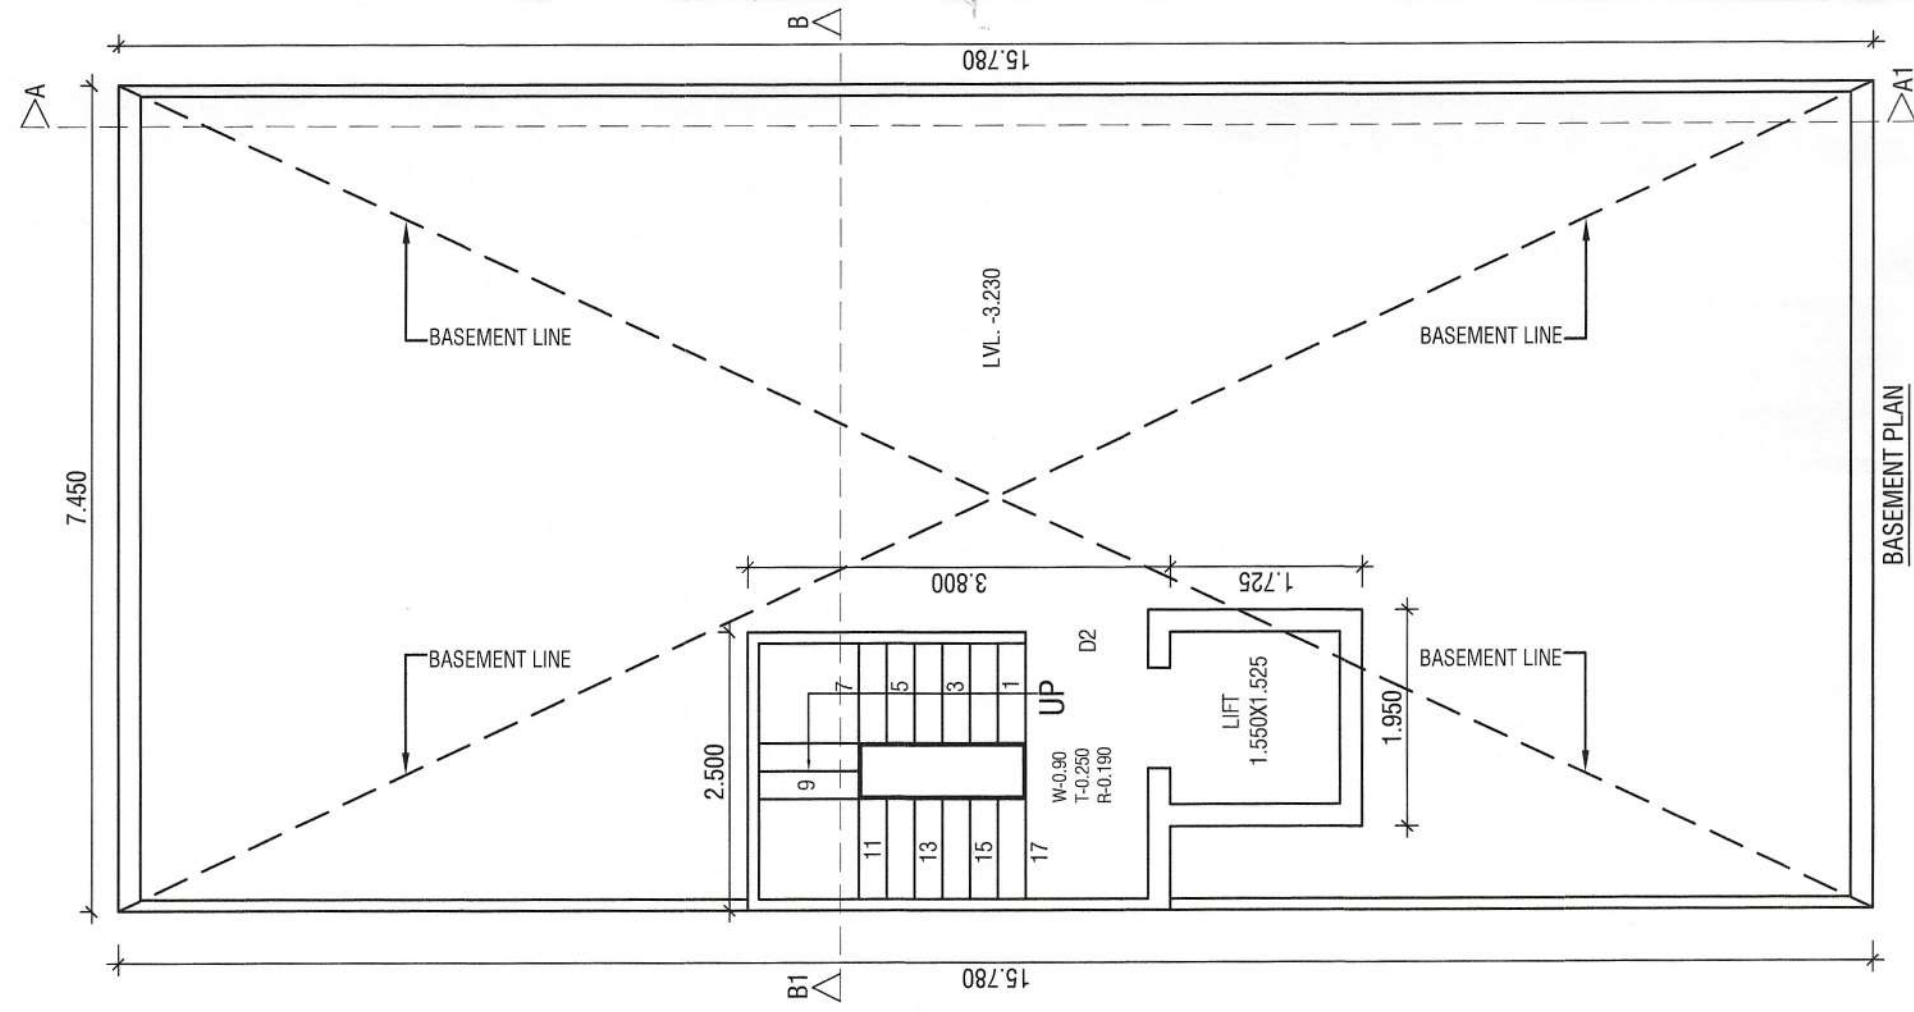
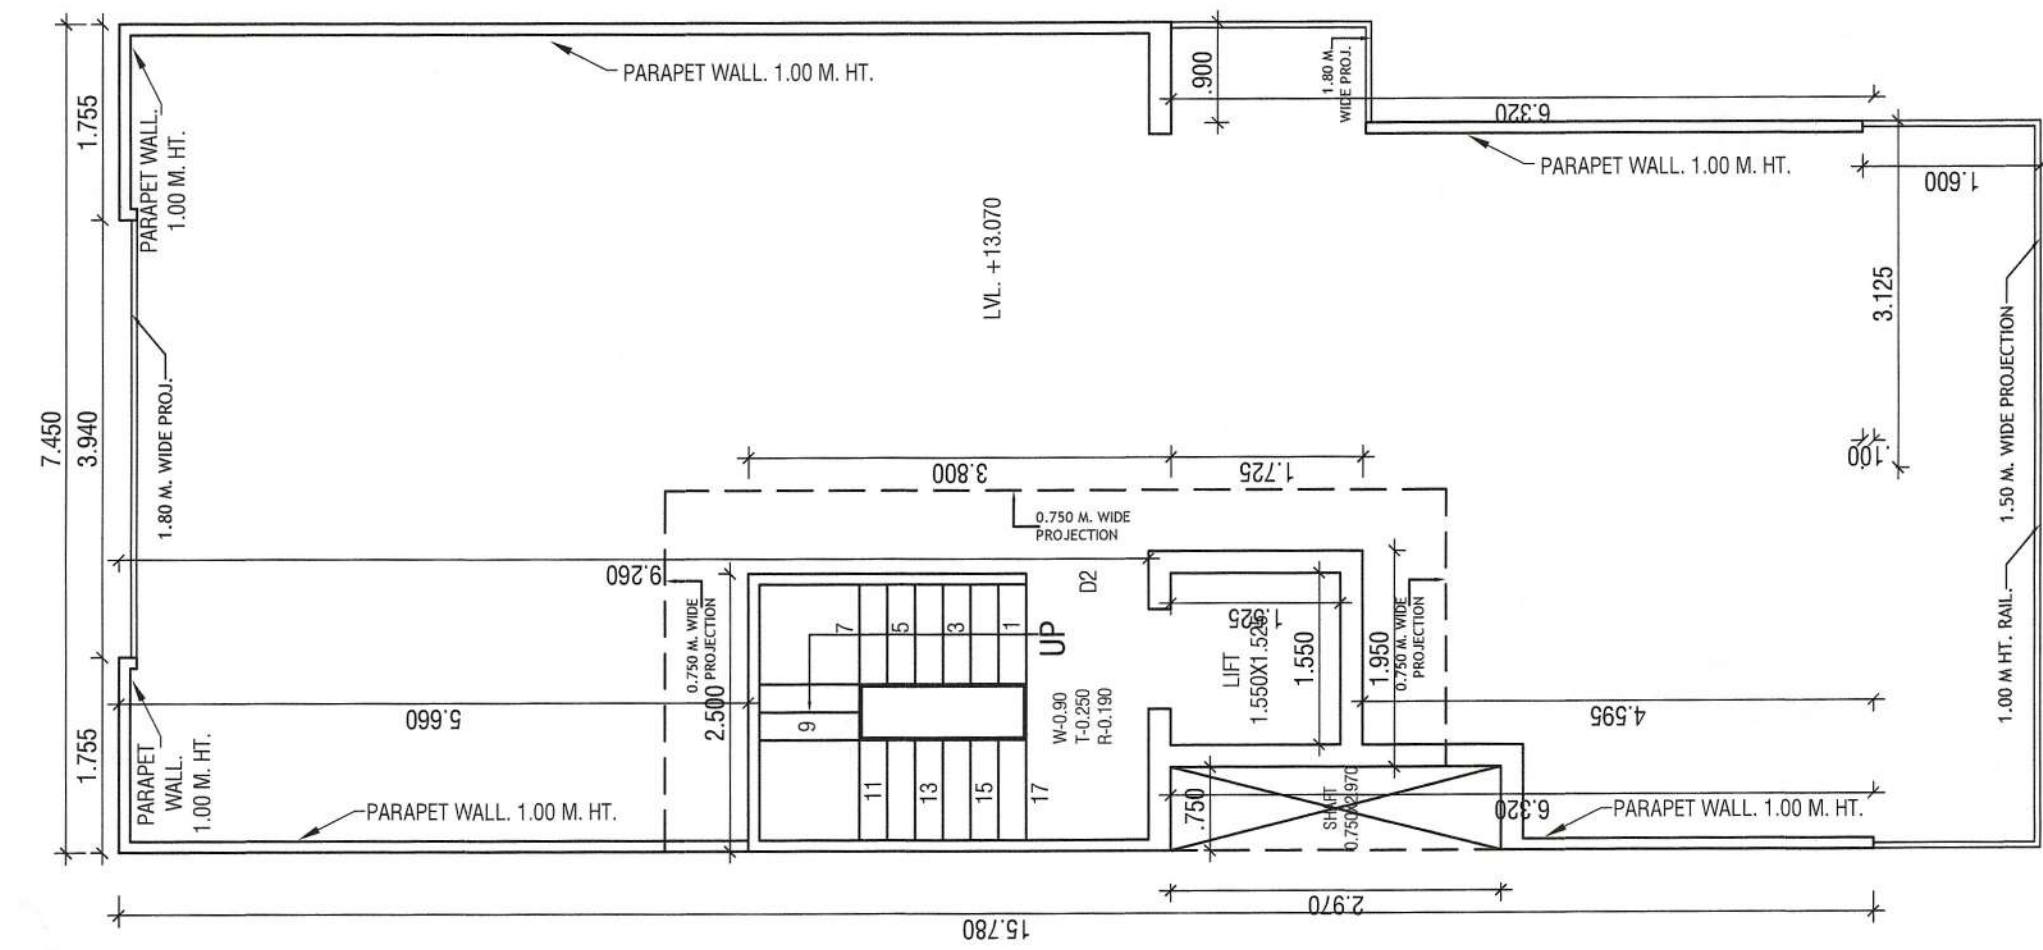
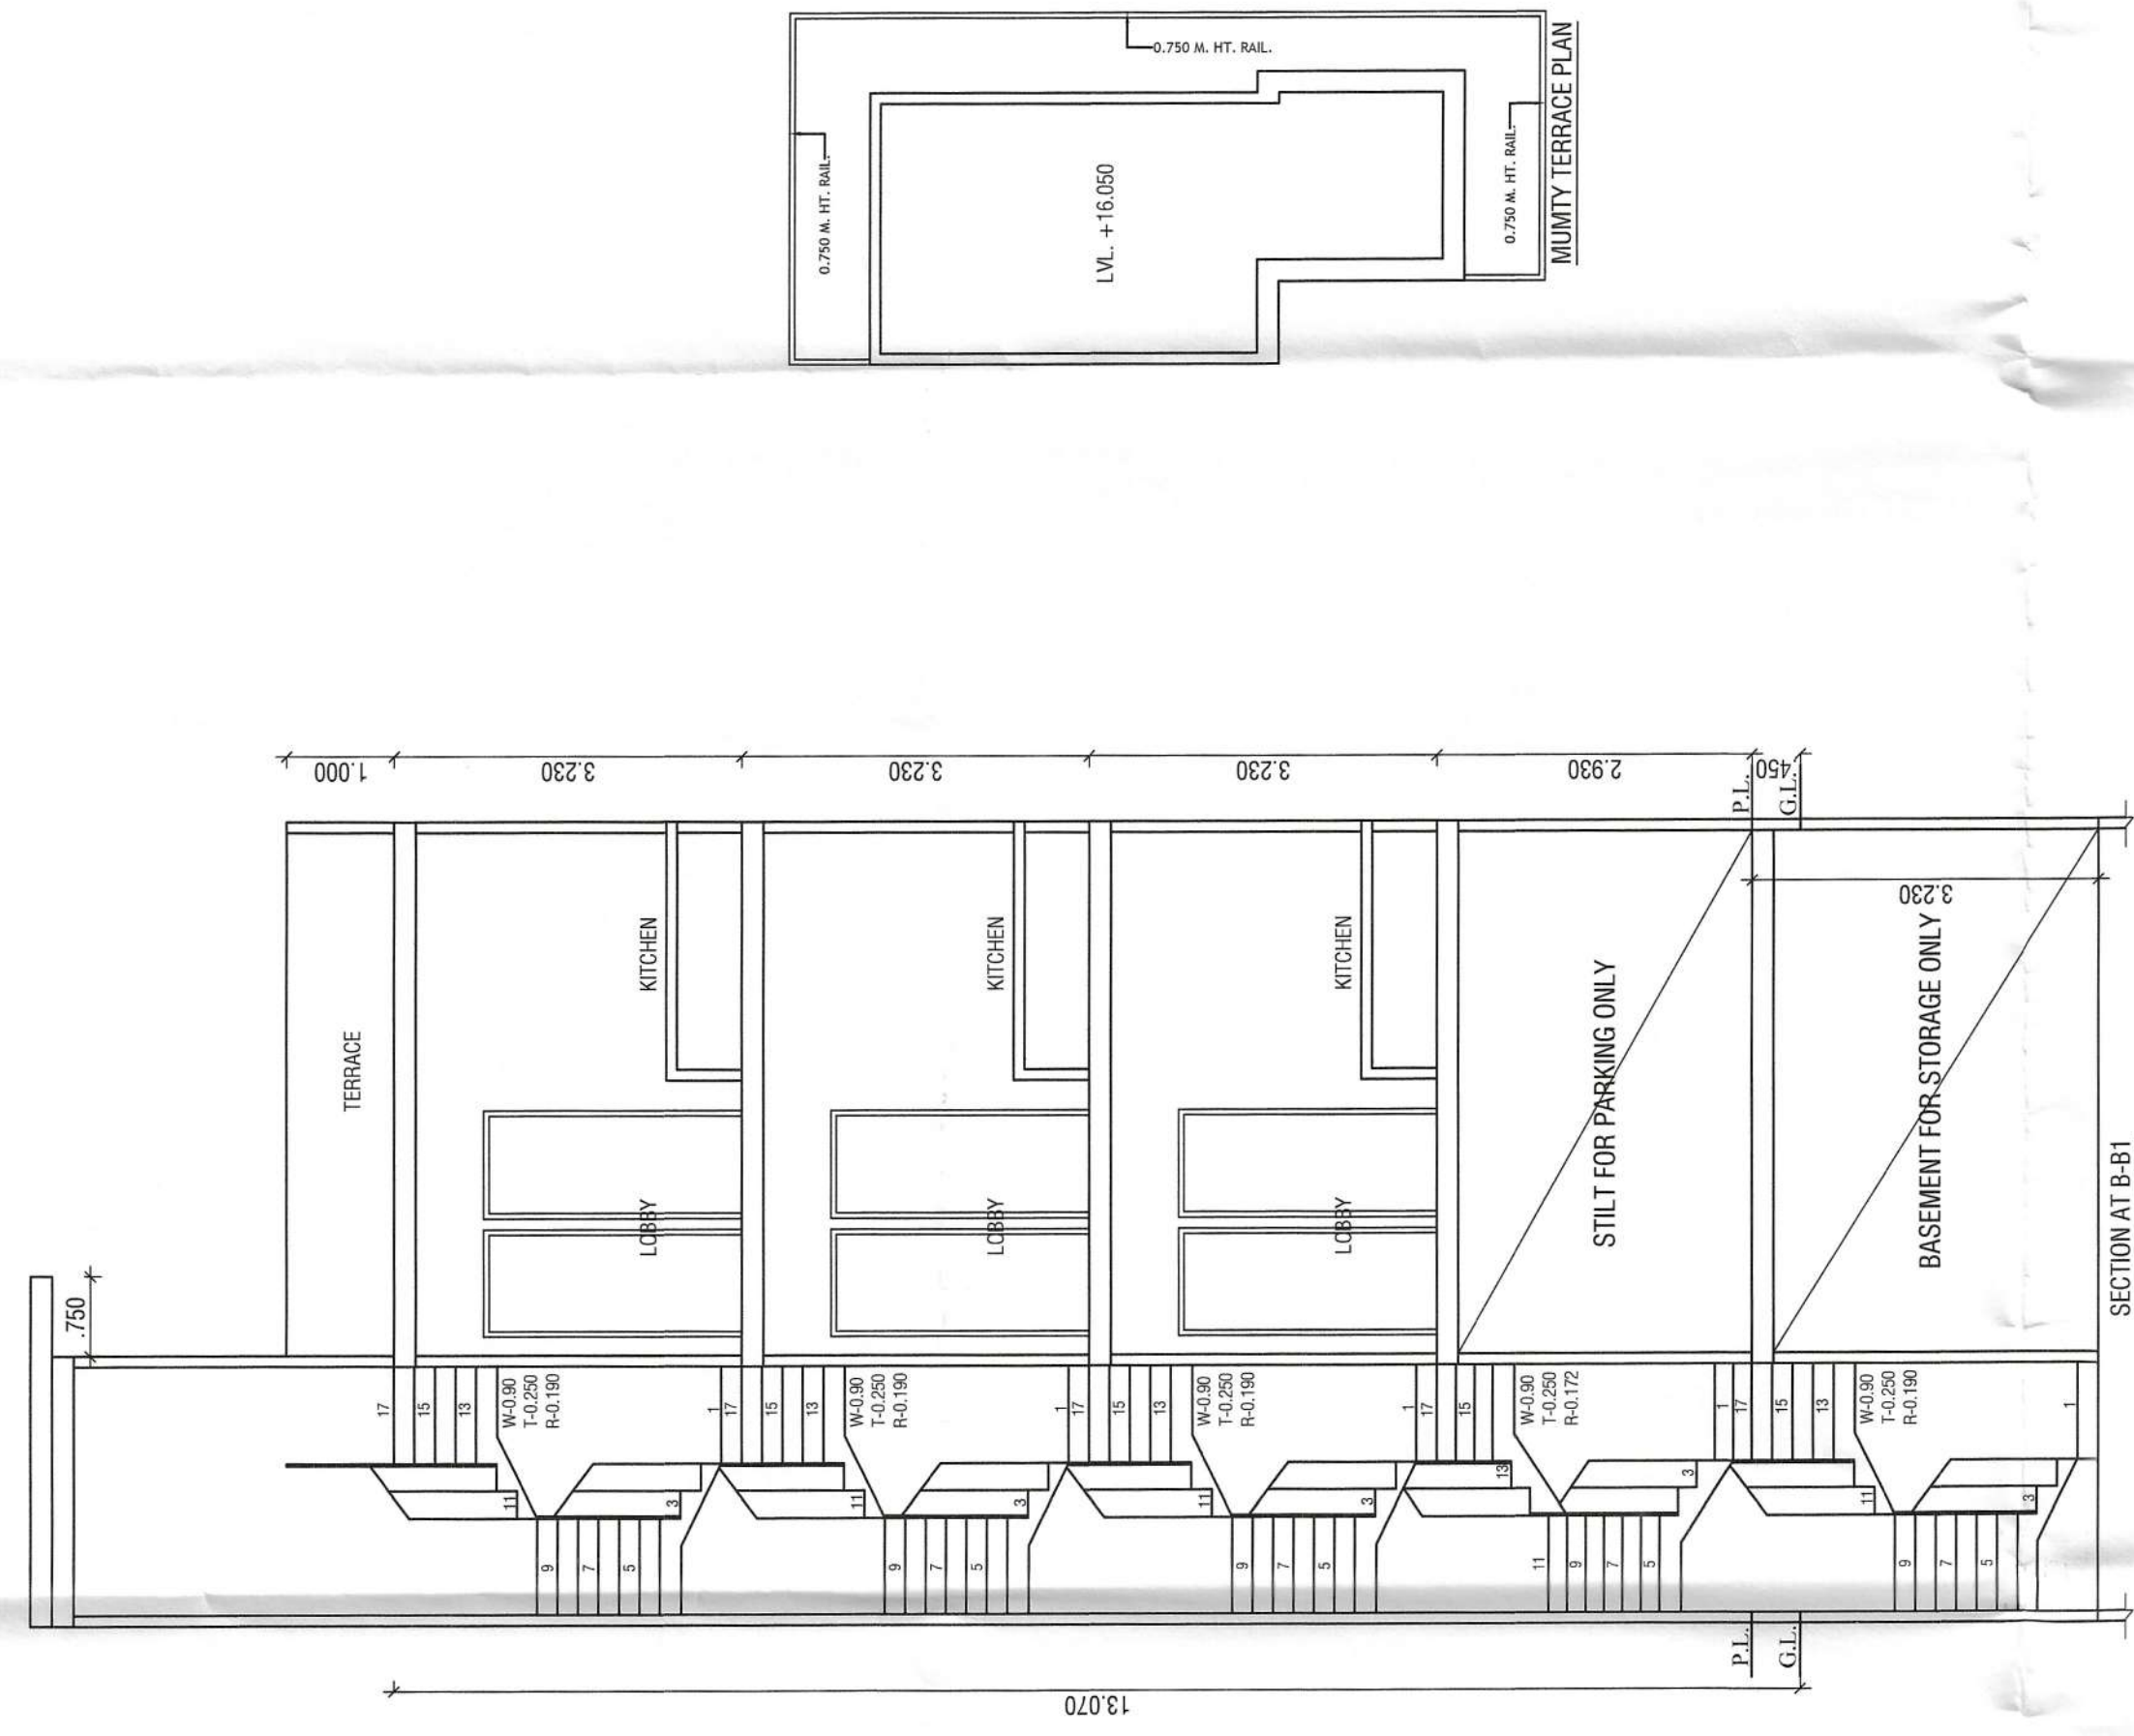


NOTE :- 1. GATE & BOUNDARY WALL AS /STD. DESIGN
2. ALL DIMENTIONS ARE IN MM
3. THE RESPONSIBILITY OF STRUCTURE DESIGN, THE STRUCTURE
STABILITY AND THE STRUCTURE SAFETY AGAINST
THE EARTHQUAKE OF THE BUILDING BLOCK SHALL BE
SOLELY OF THE ENGINEER/OWNER.

PROJECT:-

PROPOSED BUILDING PLAN FOR THE
RESI. HOUSE AT PLOT NO. 399, BLOCK-D, WORLDWIDE
RESORTS AND ENTERTAINMENT PVT. LTD. AT MANESAR,
DISTT. GURUGRAM.

OWNER :- AUTHO

SCALE - 1:50

OWNER SIGN.

ARCHITECT SIGN.

Ar. VINEMRA GOYAL
COA No.: CA/2019/114562
H. No. 739/2, Patel Nagar, GGM.
Mob.: 9654091685