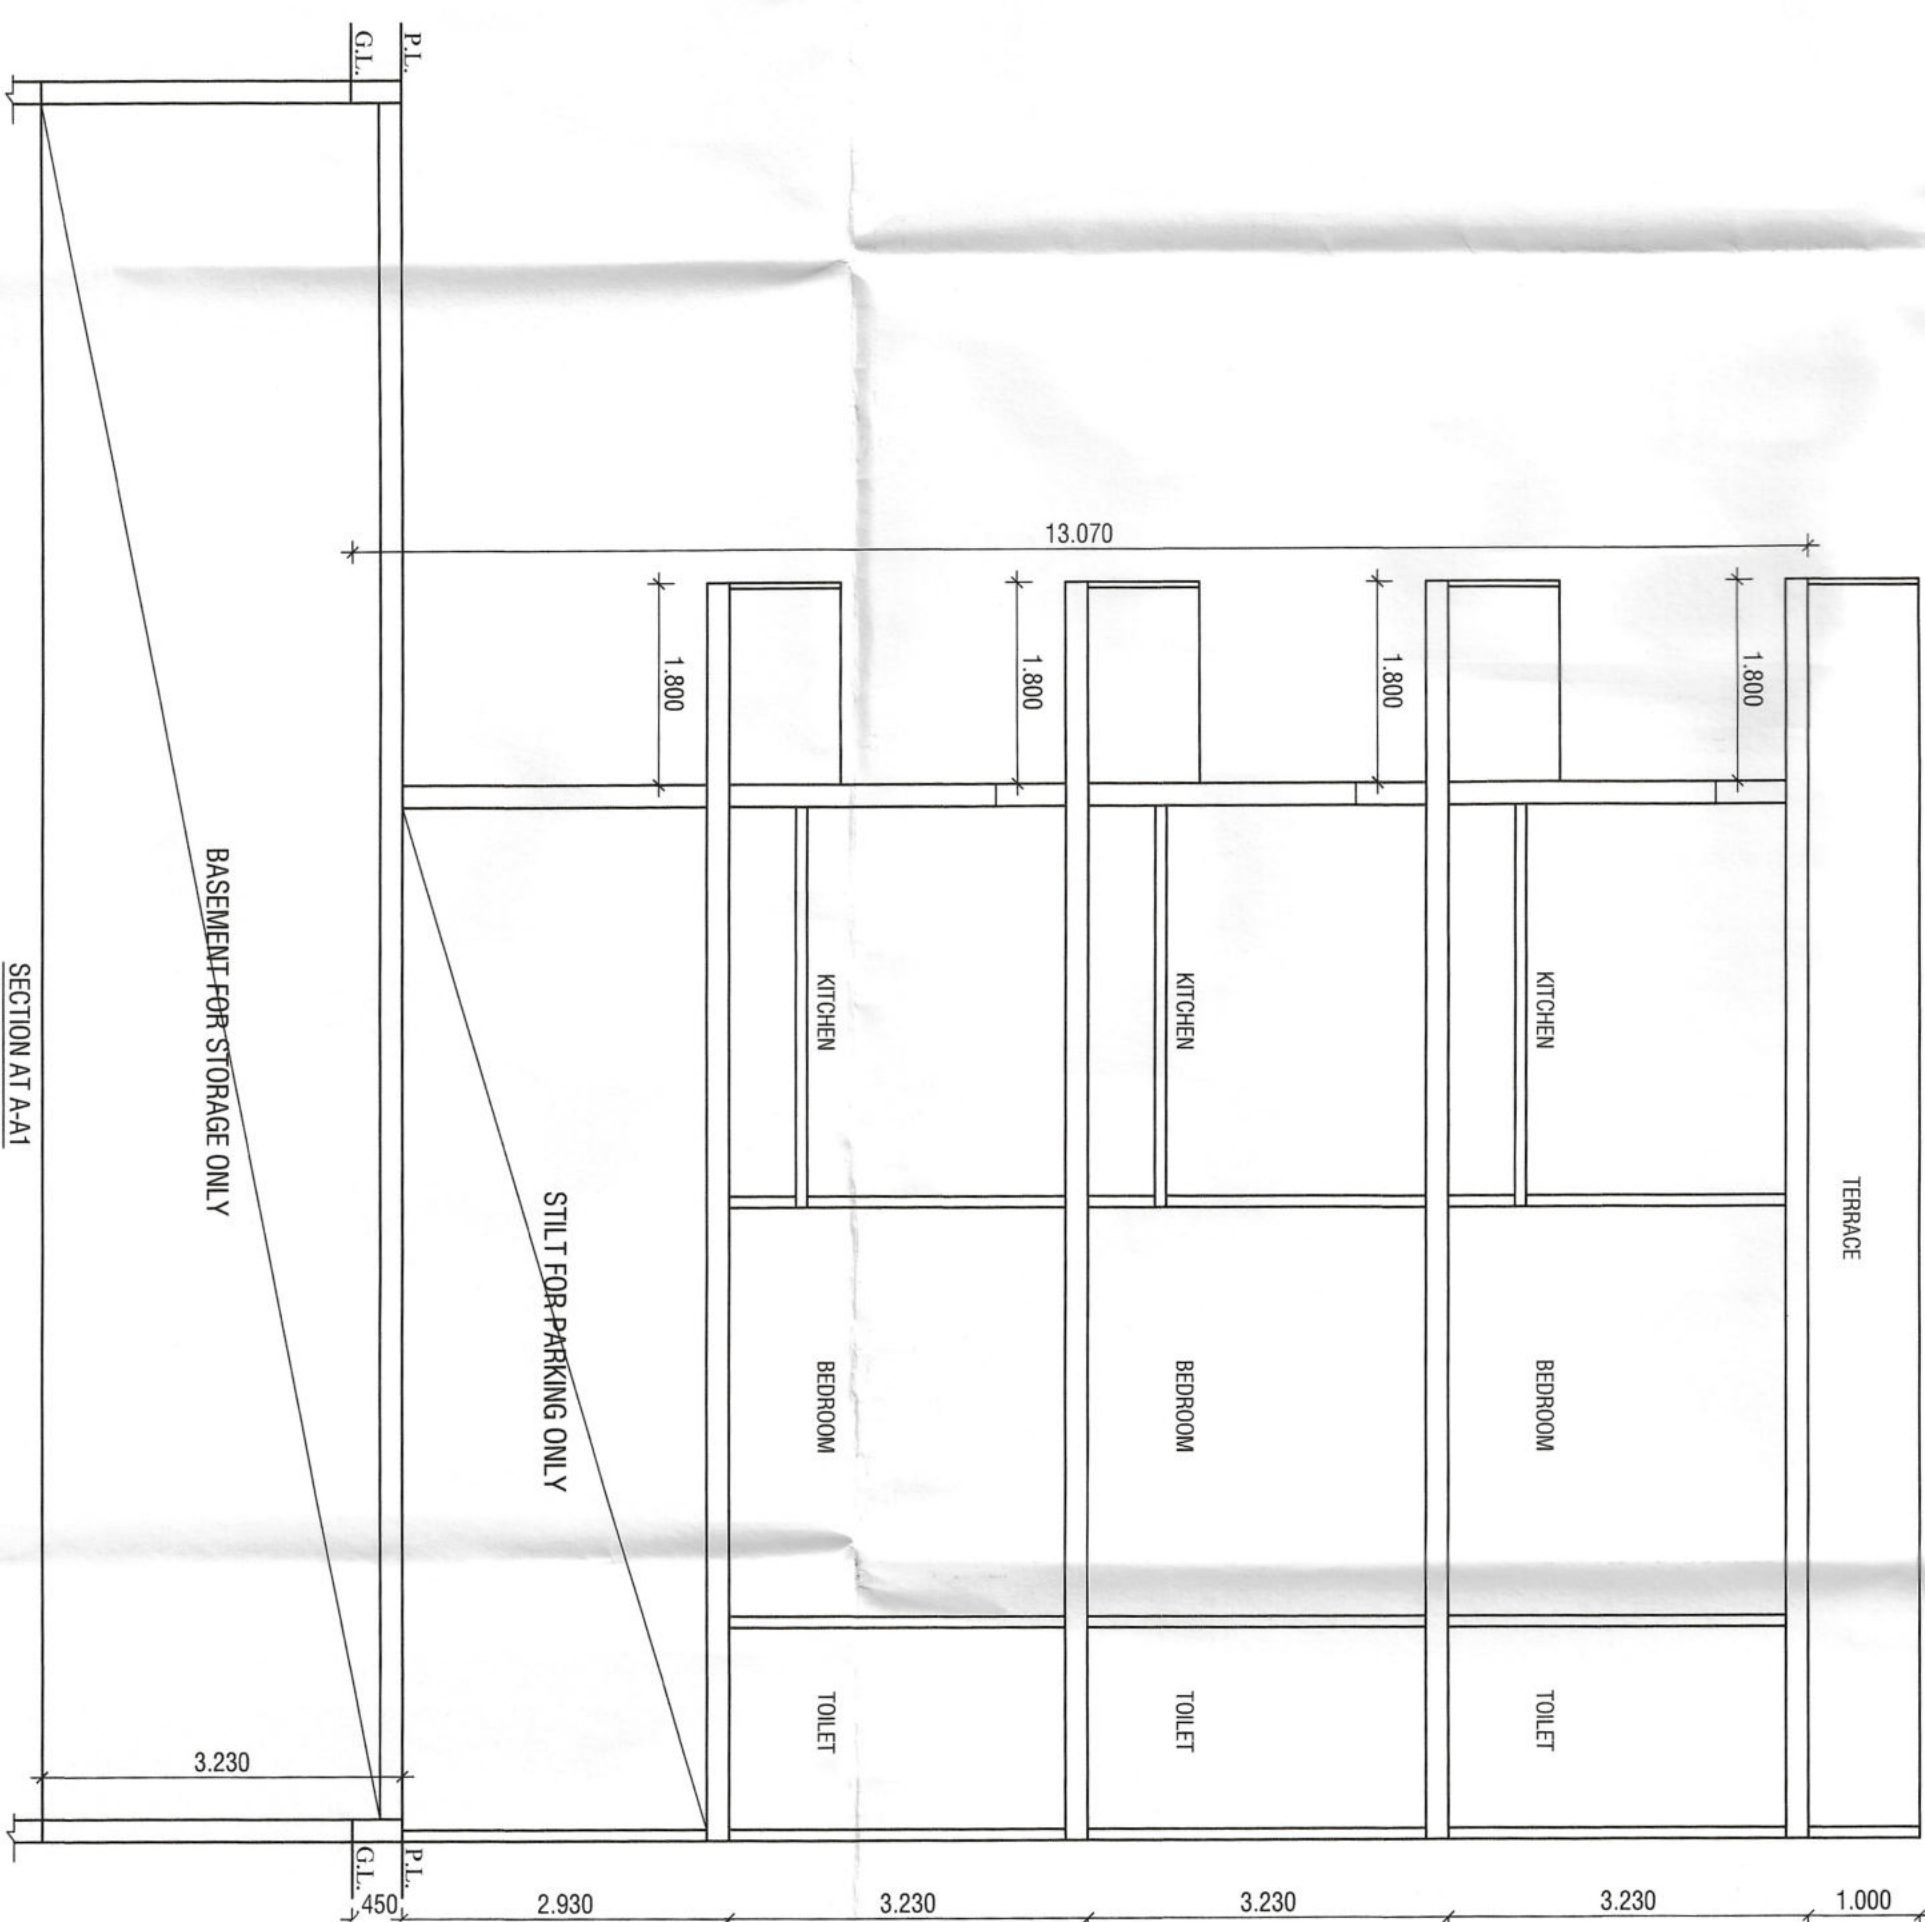
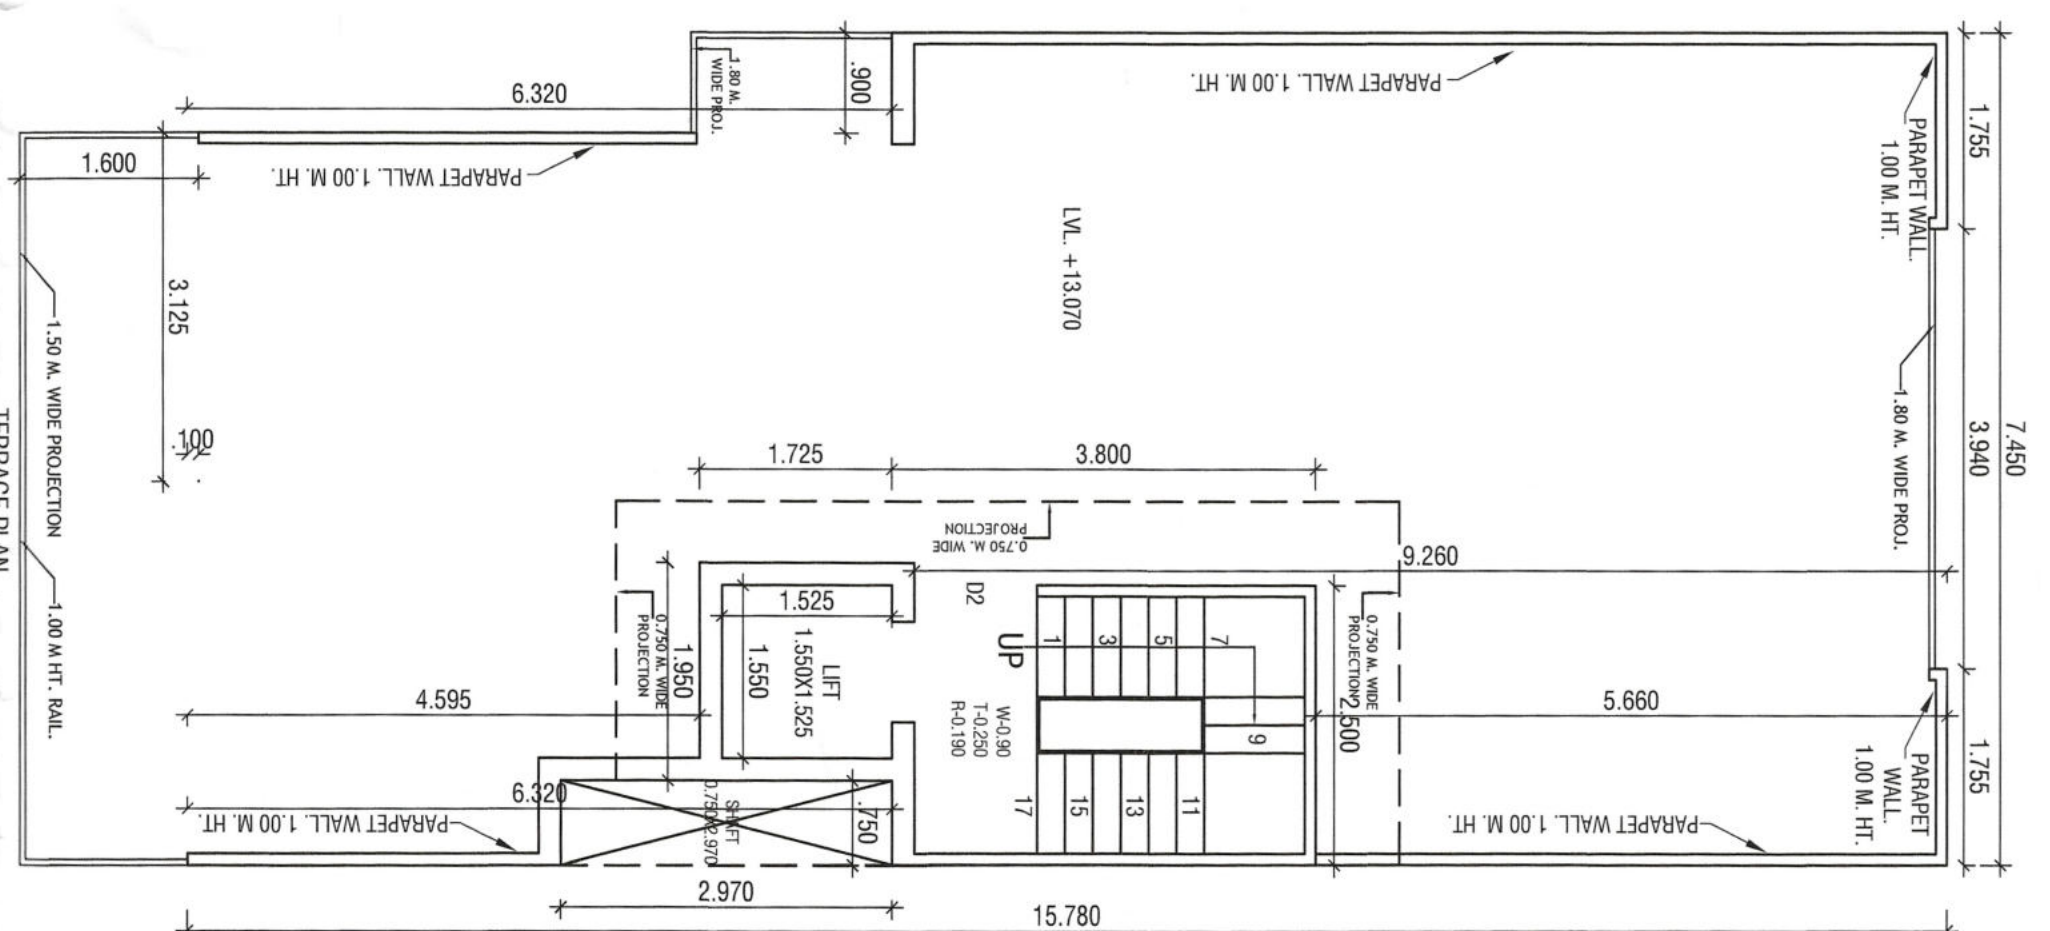
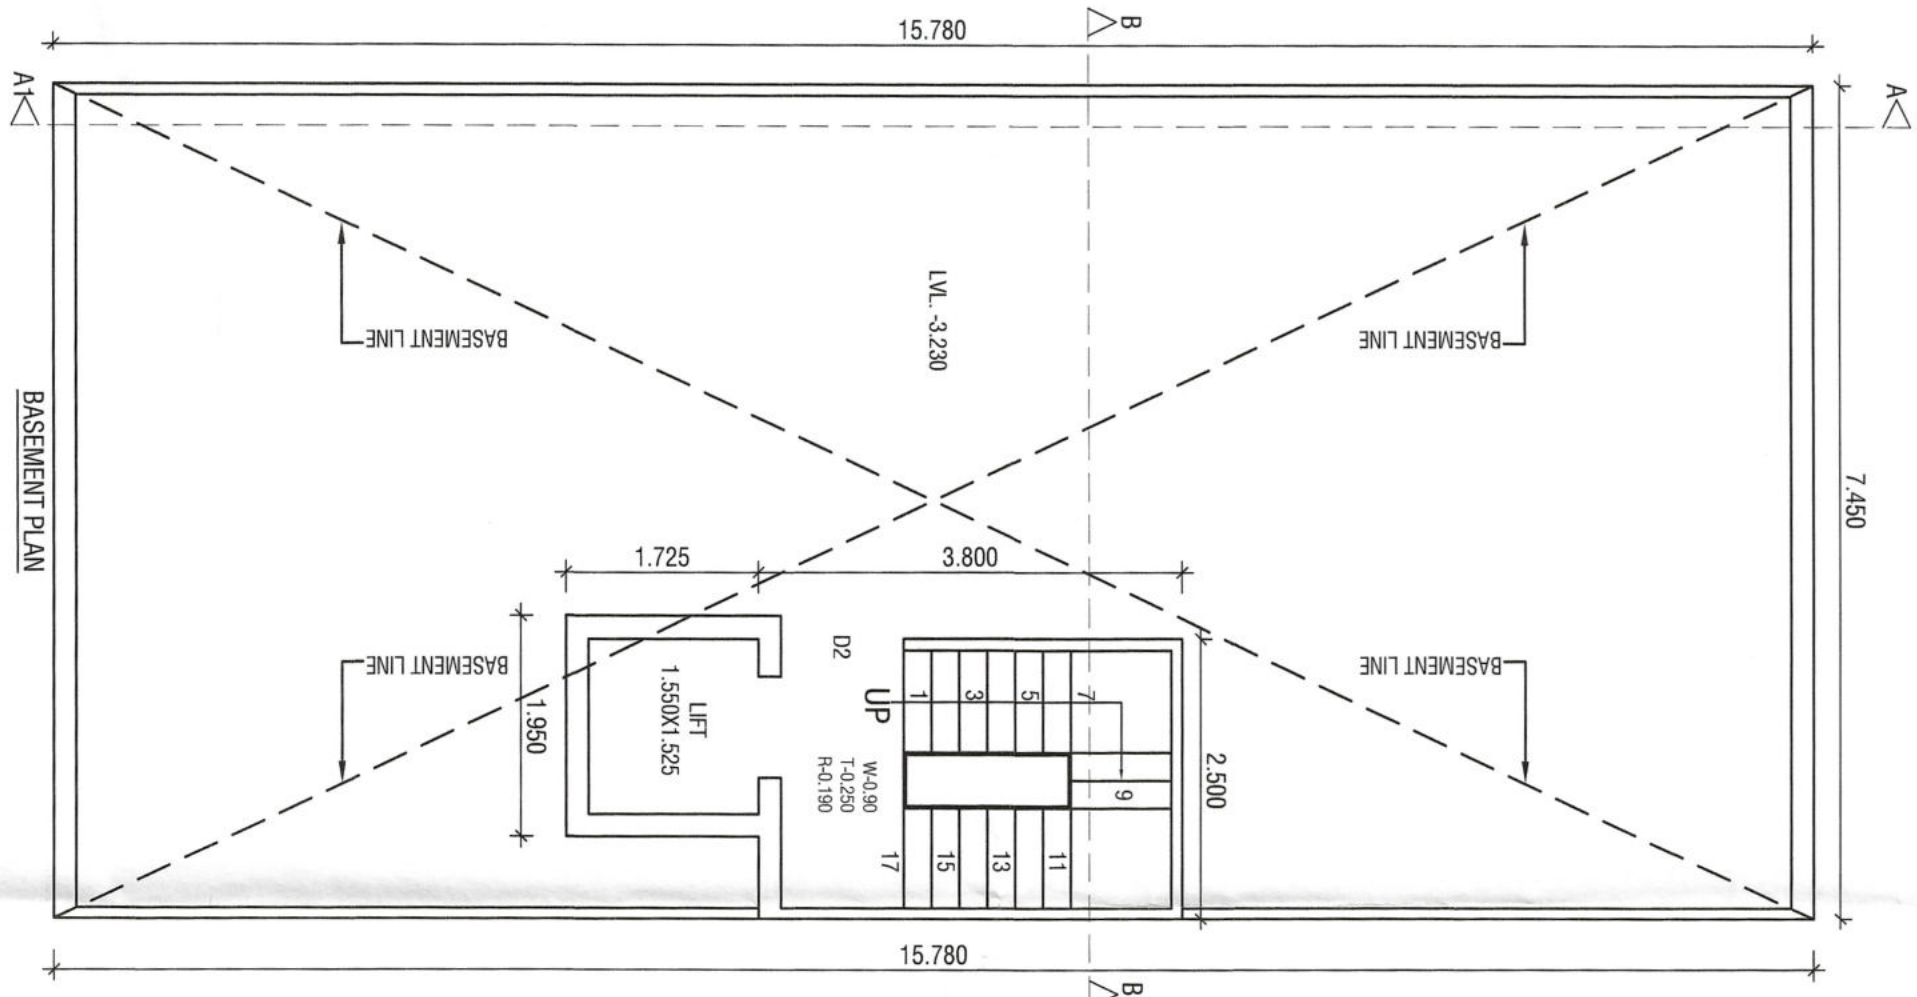
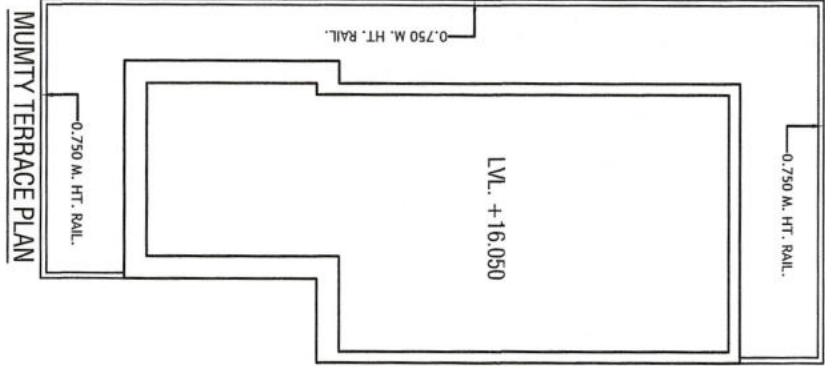


NOTE :- 1. GATE & BOUNDARY WALL AS/STD. DESIGN
2. ALL DIMENTIONS ARE IN MM
3. THE RESPONSIBILITY OF STRUCTURE DESIGN, THE STRUCTURAL
STABILITY AND THE STRUCTURE SAFETY AGAINST
THE EARTHQUAKE OF THE BUILDING BLOCK SHALL BE
SOLELY OF THE ENGINEER/OWNER.

PROJECT:-
PROPOSED BUILDING PLAN FOR THE
RES. HOUSE AT PLOT NO. 368, BLOCK-D, WORLDWIDE
RESORTS AND ENTERTAINMENT PVT. LTD. AT MANESAR,
DISTT. GURGRAM.
OWNER:- AUTHORIZED SIGNATORY MR. KAPIL BHARDWAJ.

OWNER SIGN. _____ ARCHITECT SIGN. _____

ARCHITECT SIGN.

Ar. VINEMRA GOYAL
COA No.: CA/2019/114662
H. No. 739/2, Patel Nagar, GGM
Mob.: 9654091685