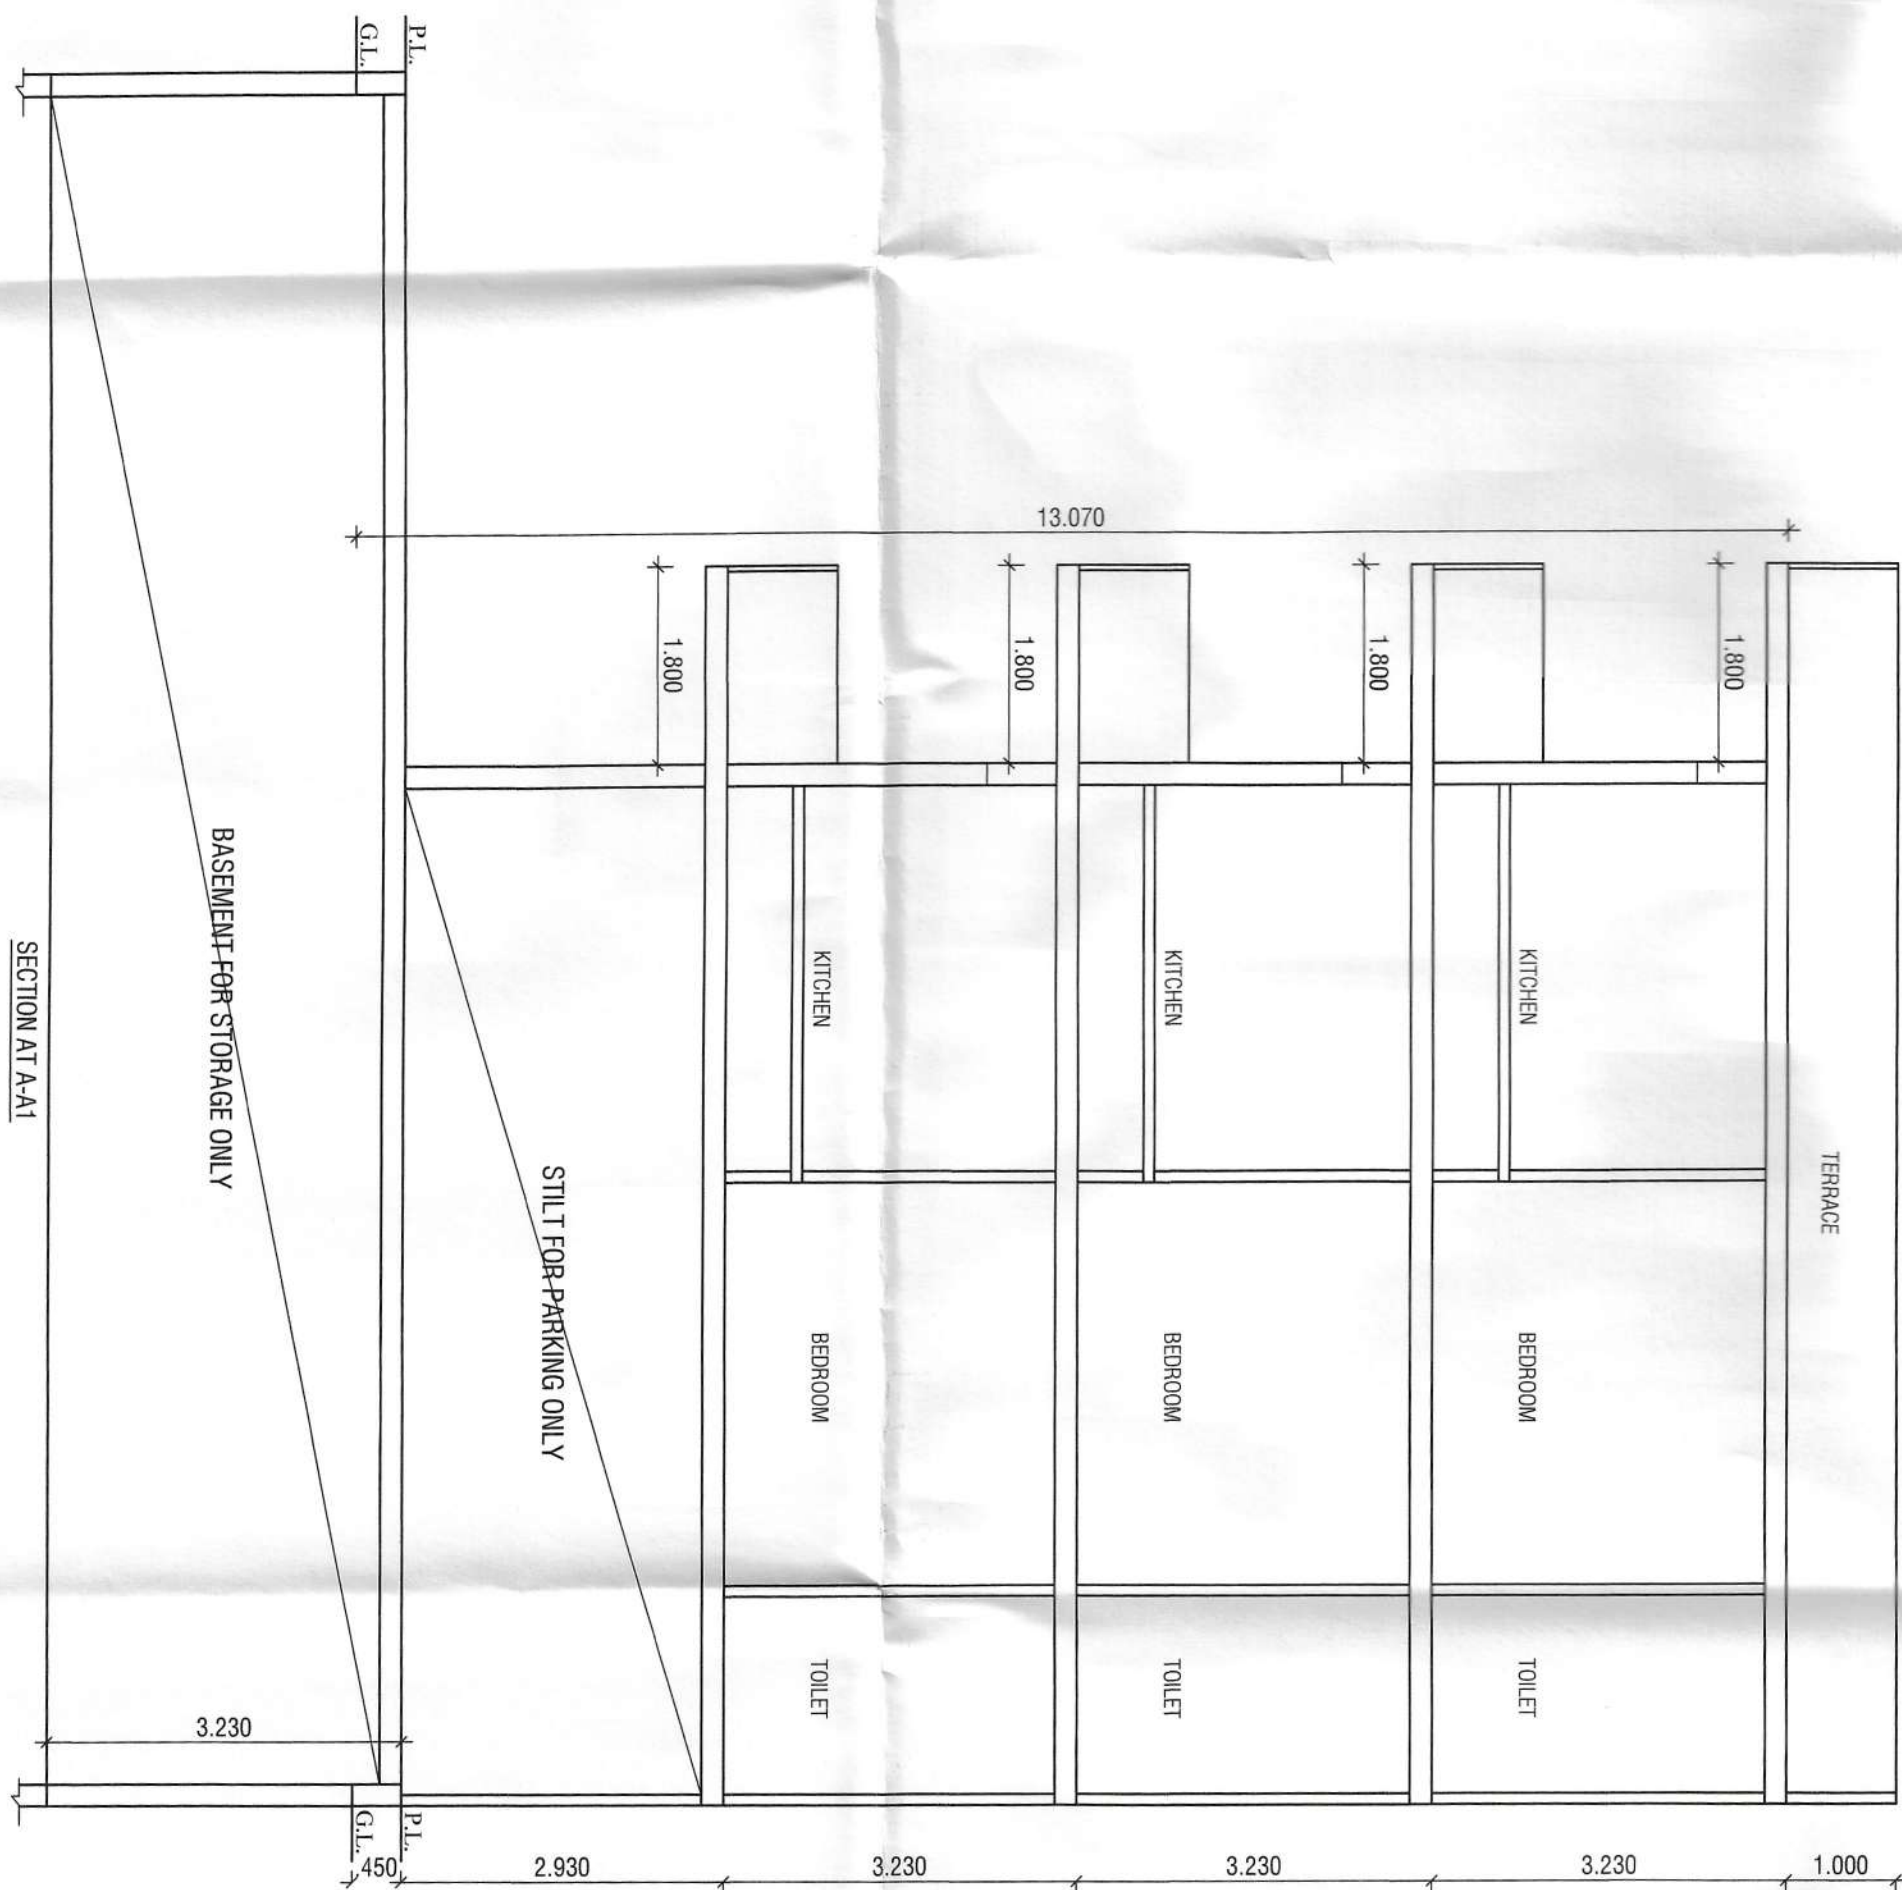
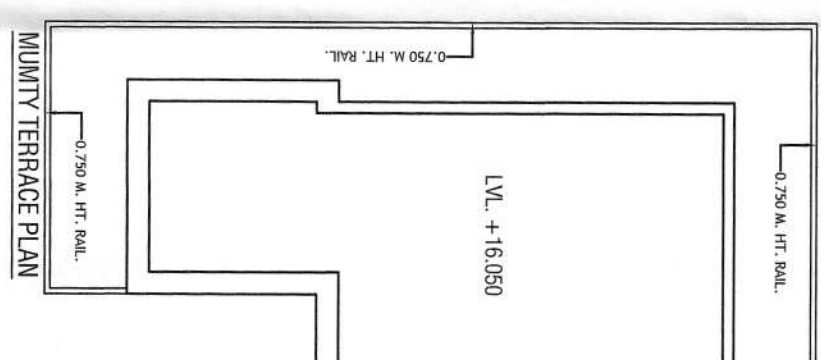
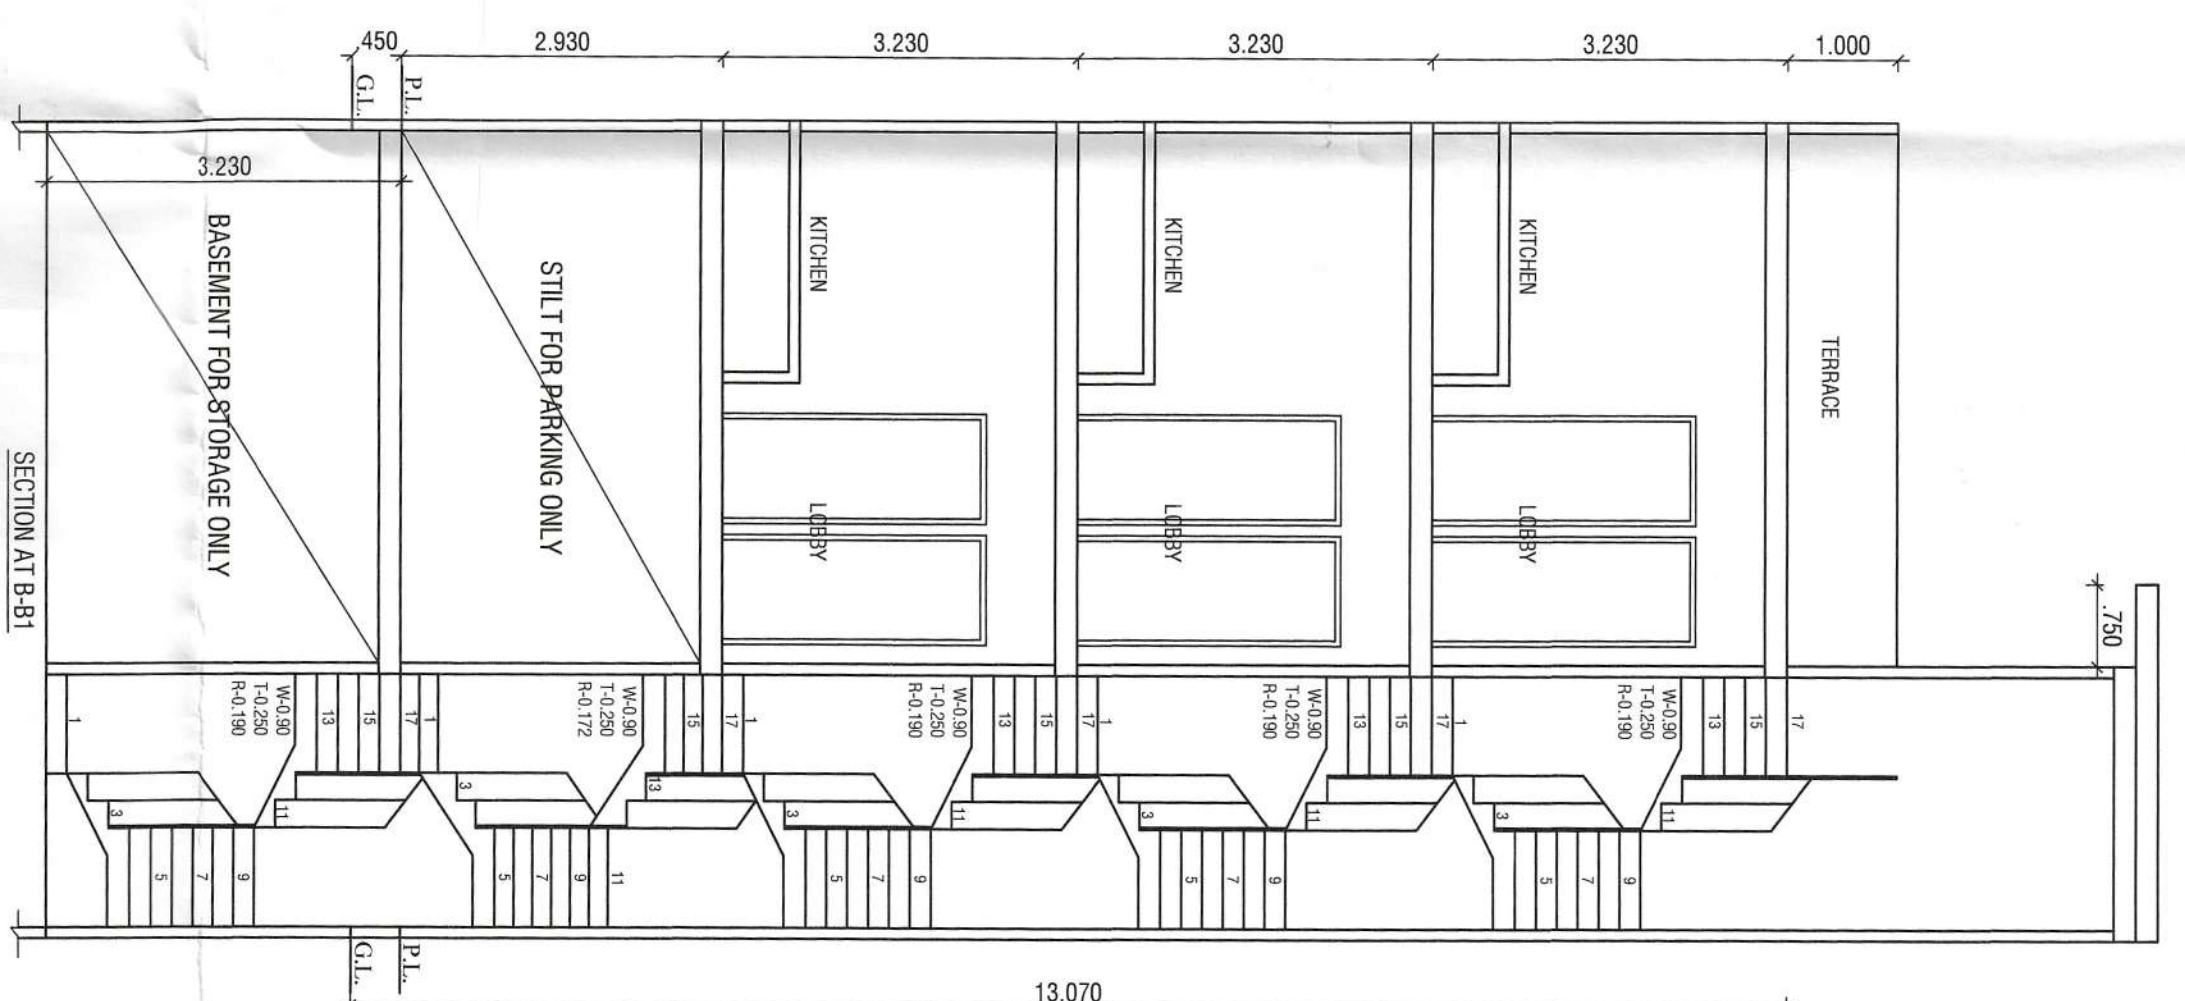
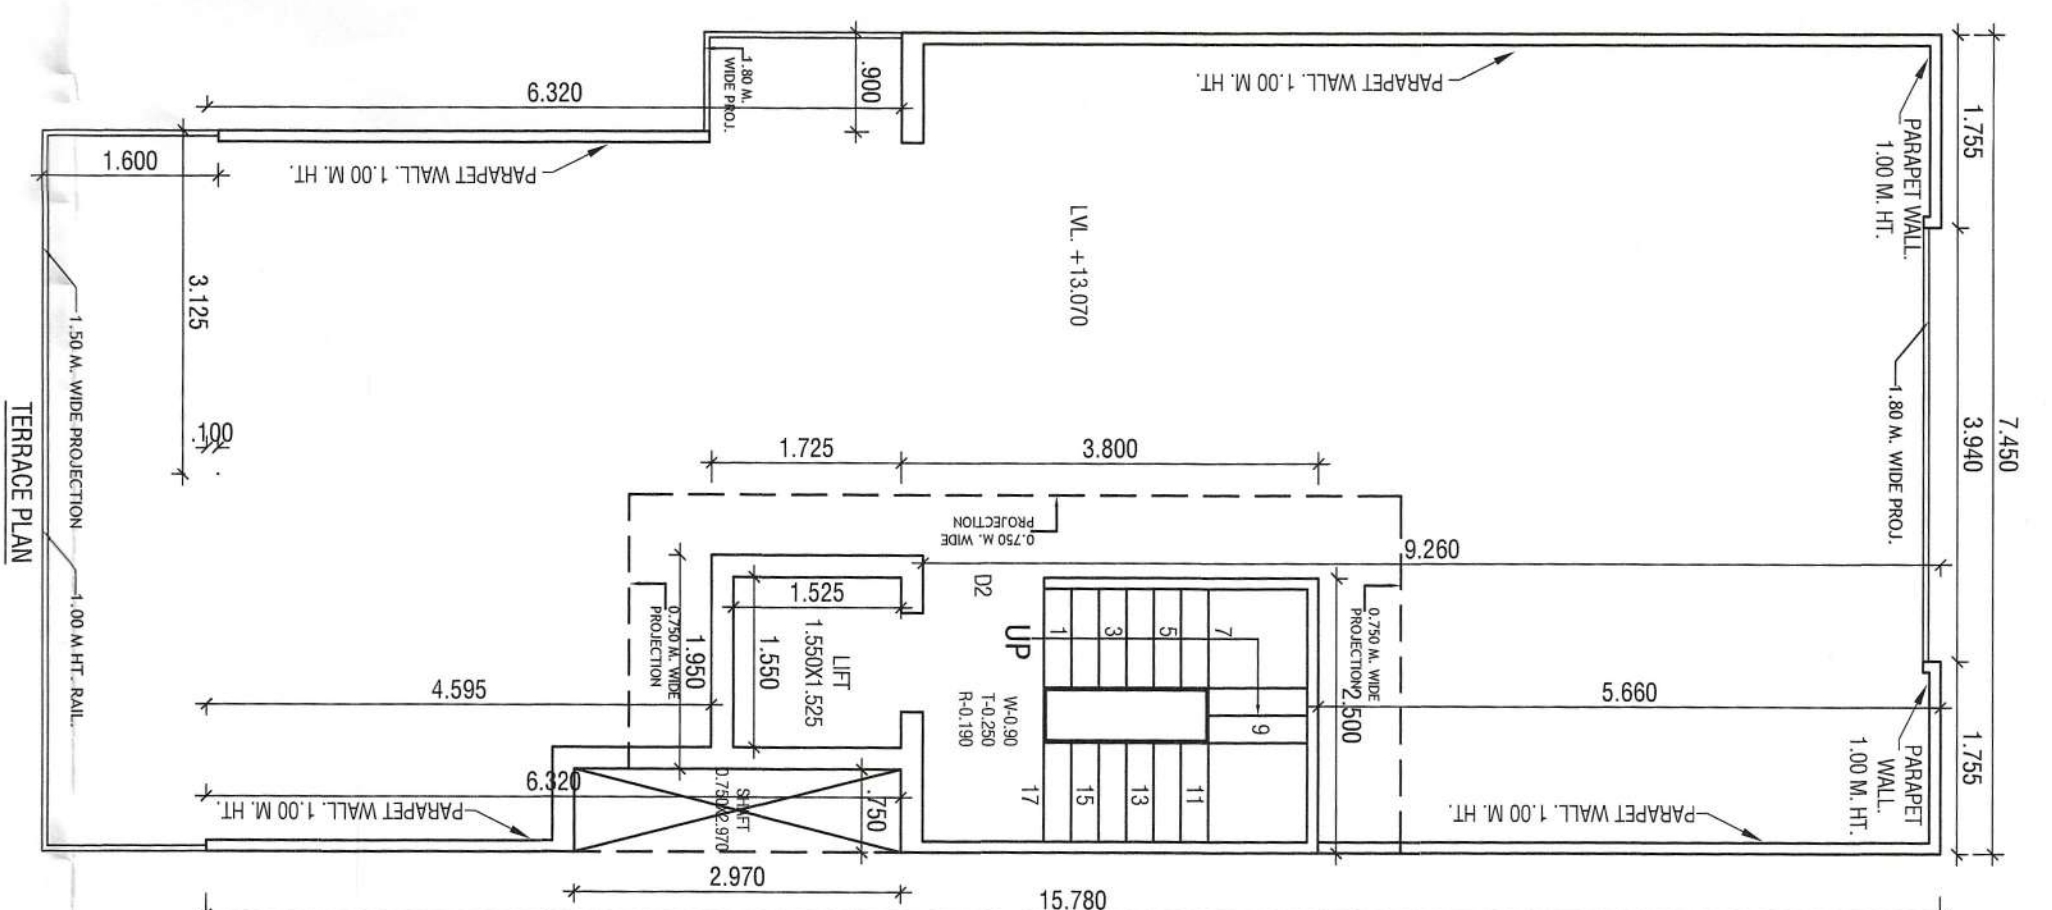
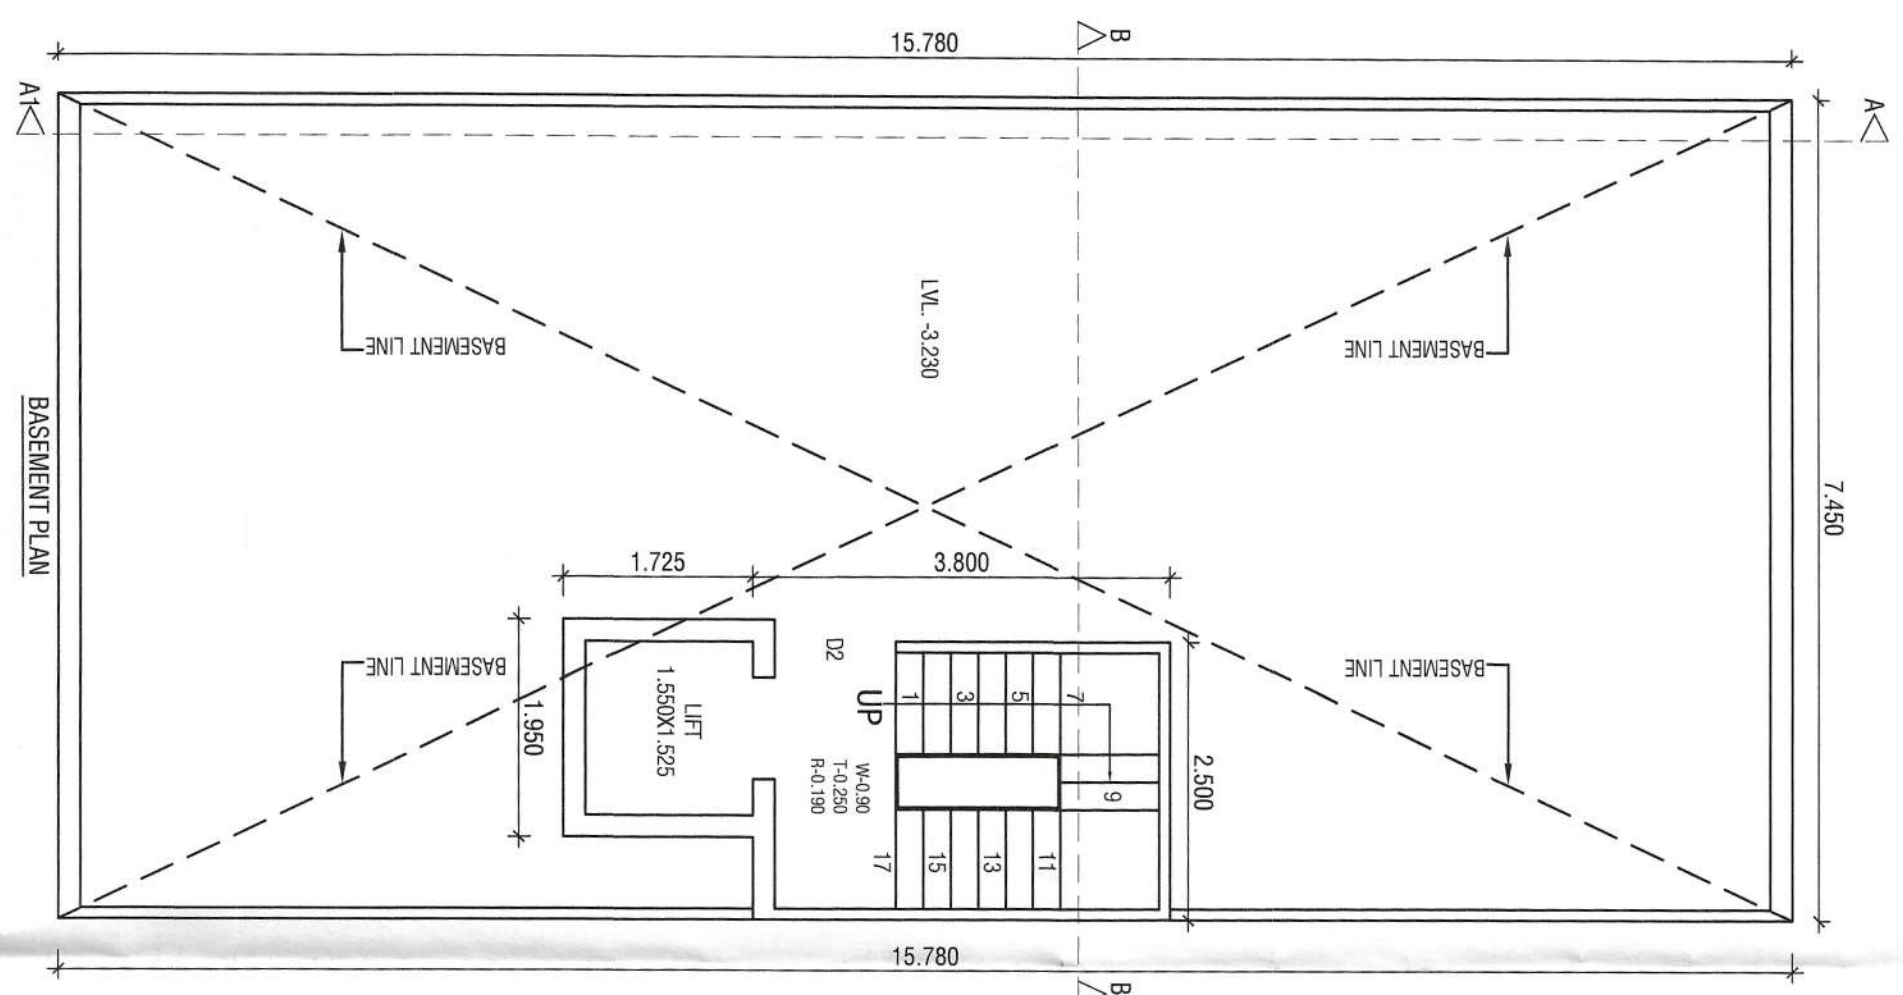
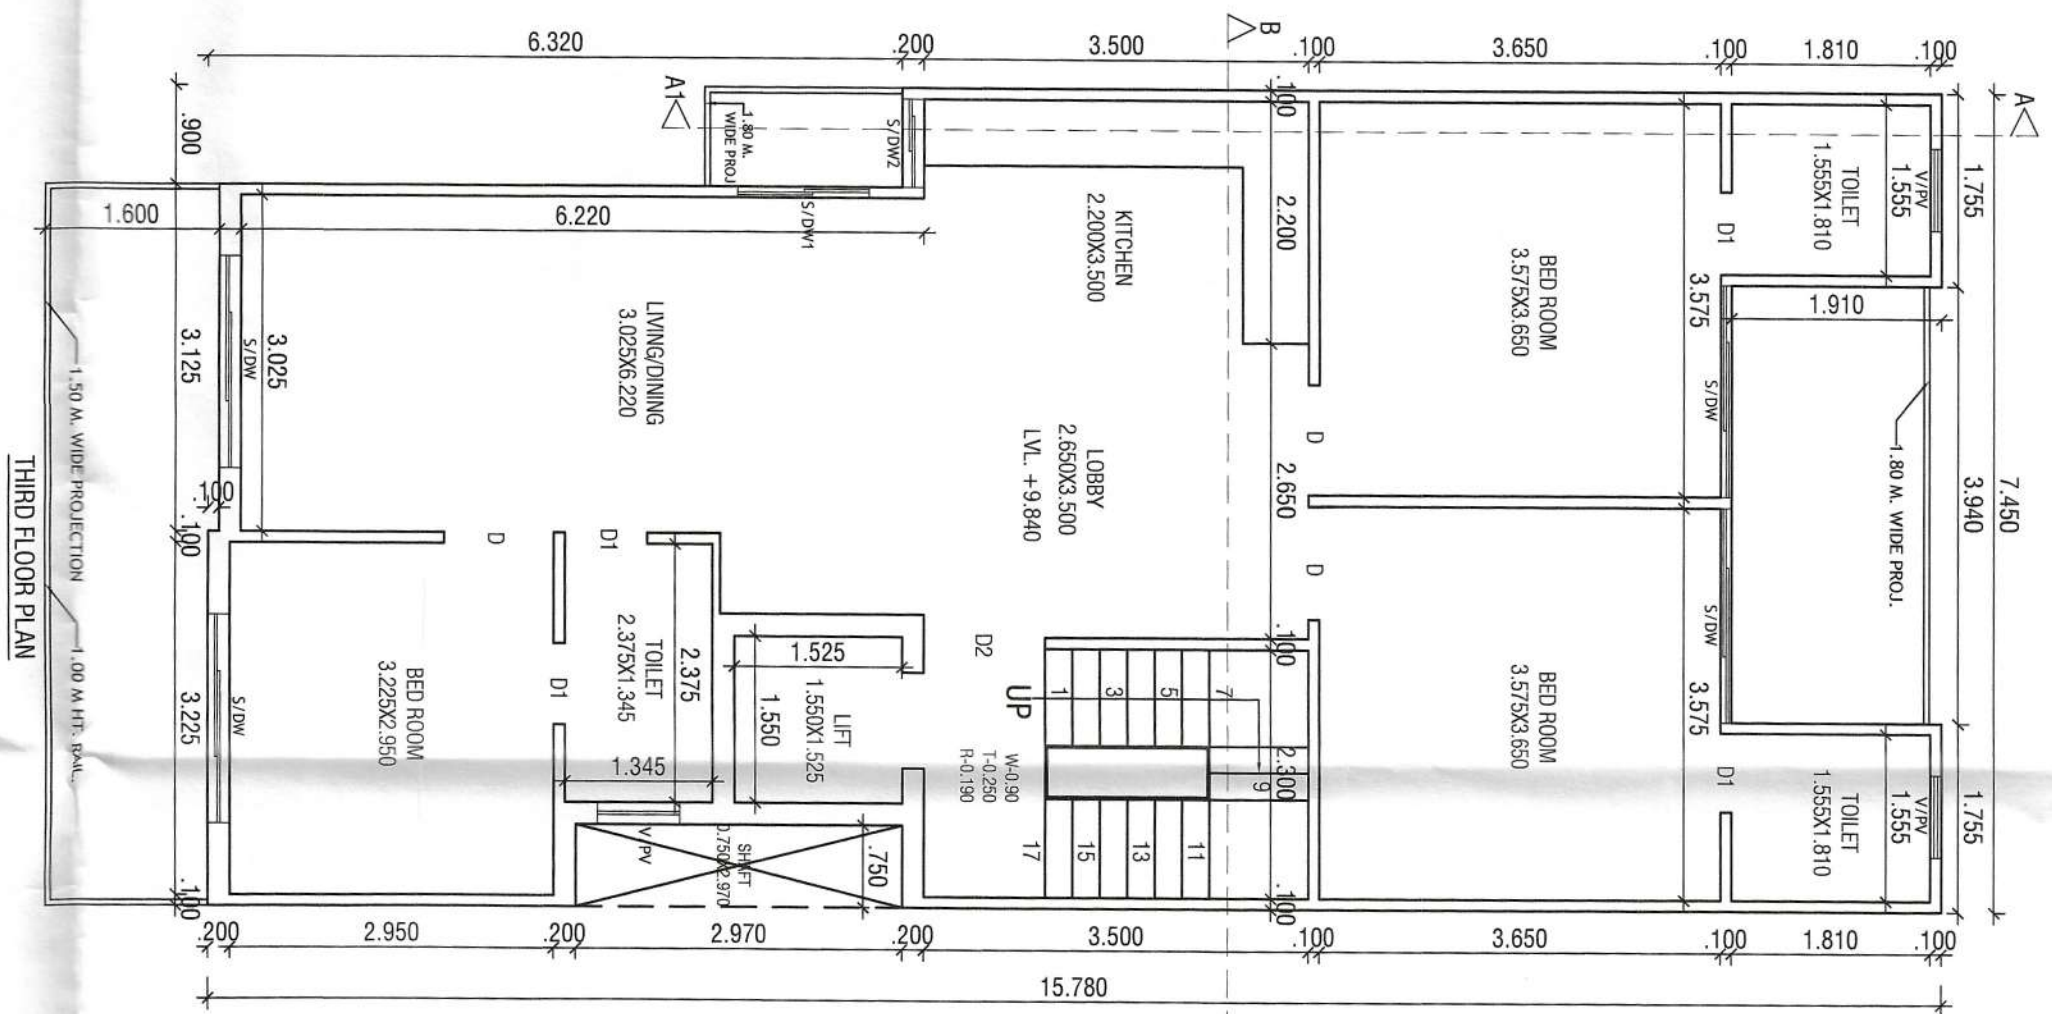


NOTE - 1. ALL DIMENSIONS ARE IN METERS.
2. THE RESPONSIBILITY OF STRUCTURAL DESIGN, THE STRUCTURE
3. THE RESPONSIBILITY OF ELECTRICAL DESIGN, THE ELECTRICAL
THE LAYOUT OF THE BUILDING SHALL BE
SOLELY OF THE ENGINEER/OWNER.

PROJECT:-
PROPOSED BUILDING PLAN FOR THE
RES. HOUSE AT PLOT NO. 285, BLOCK-A, WORLDWIDE
RESORTS AND ENTERTAINMENT PVT. LTD. AT MANESARA,
DISTT. GUNJAPUR.
OWNER :- AUTHORIZED SIGNATORY MR. KAPIL BHARDWAJ

OWNER SIGN. ARCHITECT SIGN.

At VINEMRA GOYAL
DOA No.: CA/2019/114662
H. No. 7392, Patel Nagar, GGM,
Mob.: 9654091055