
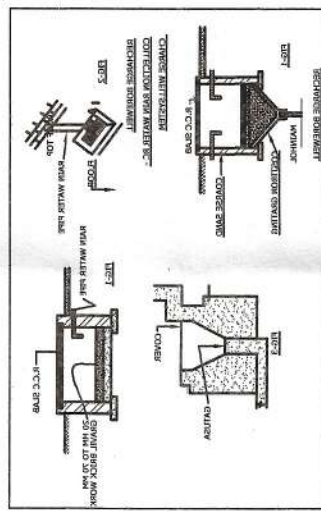
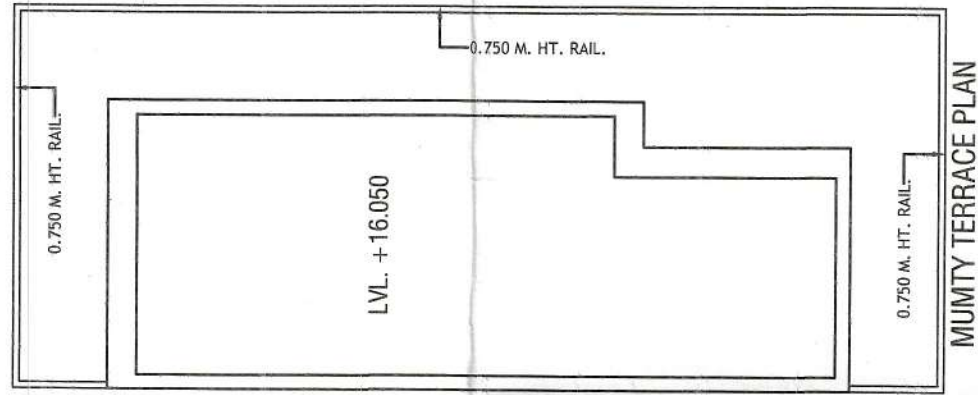
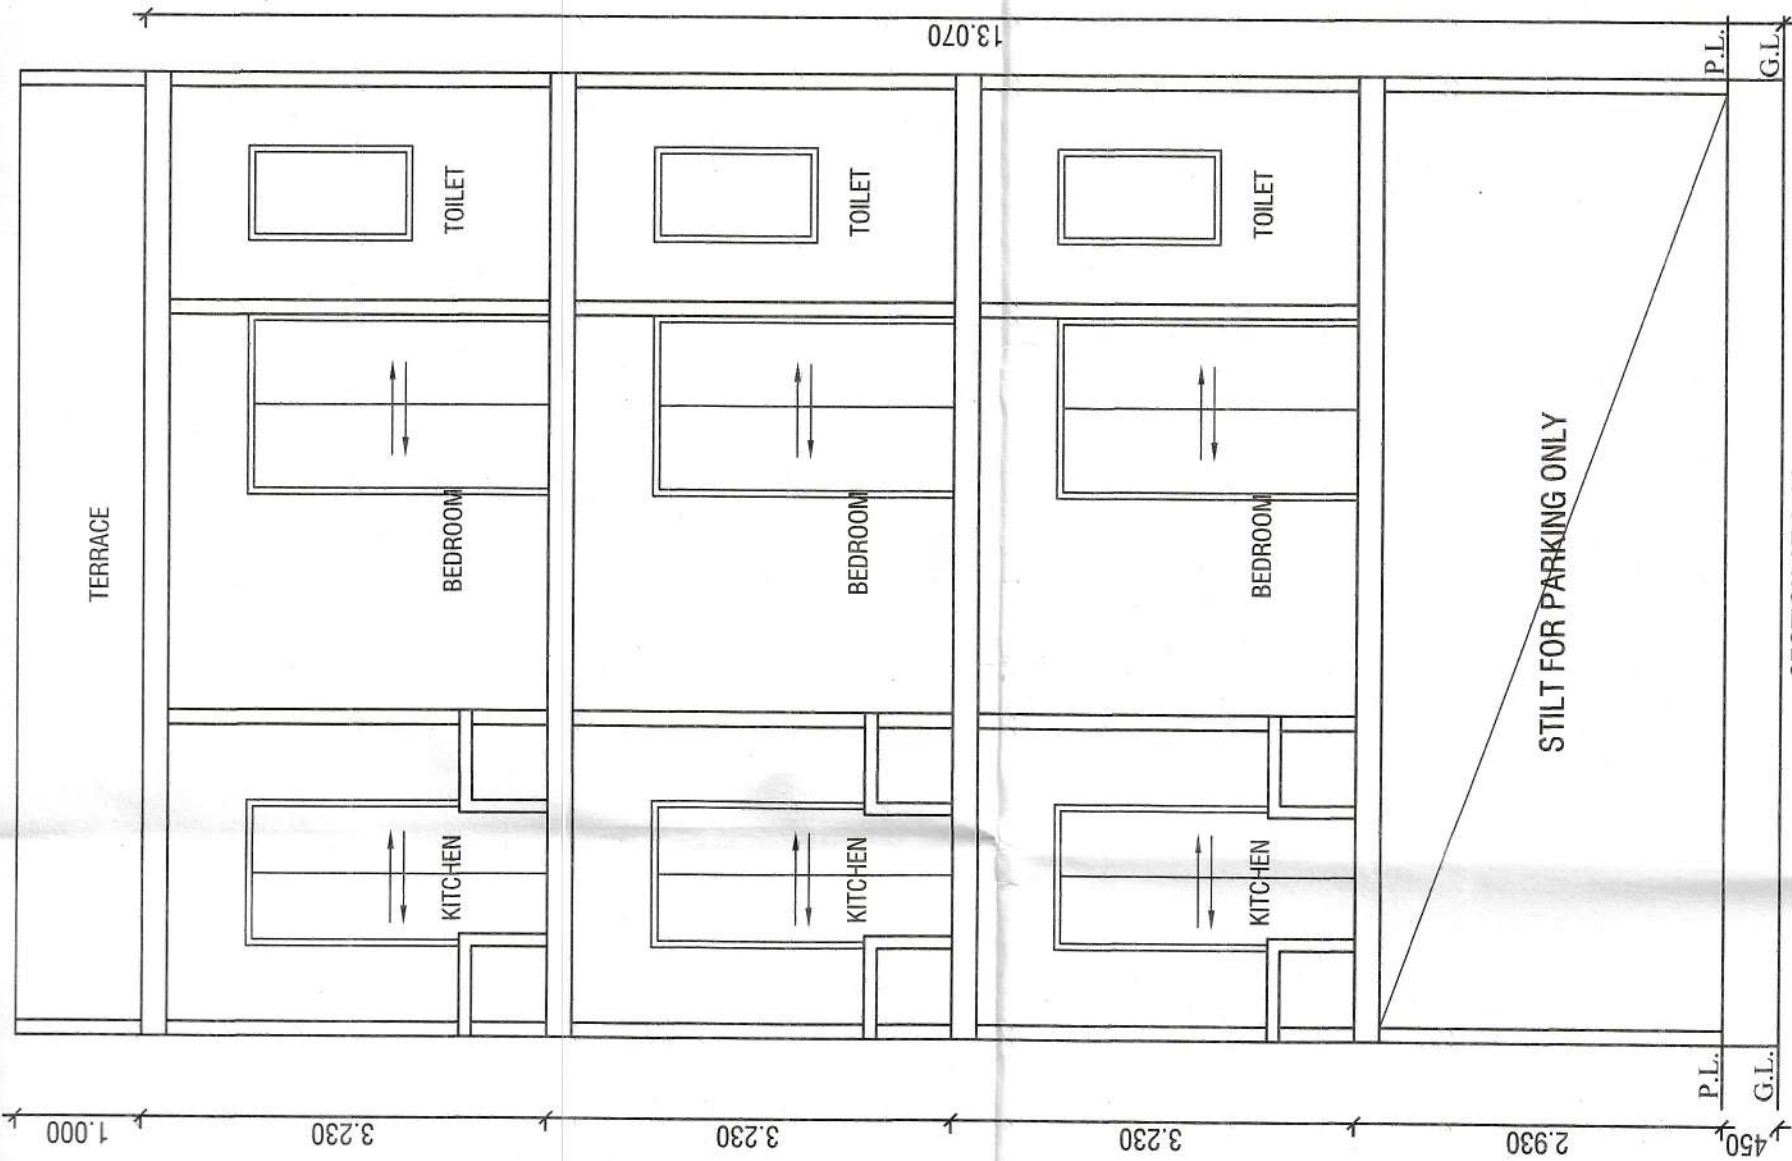
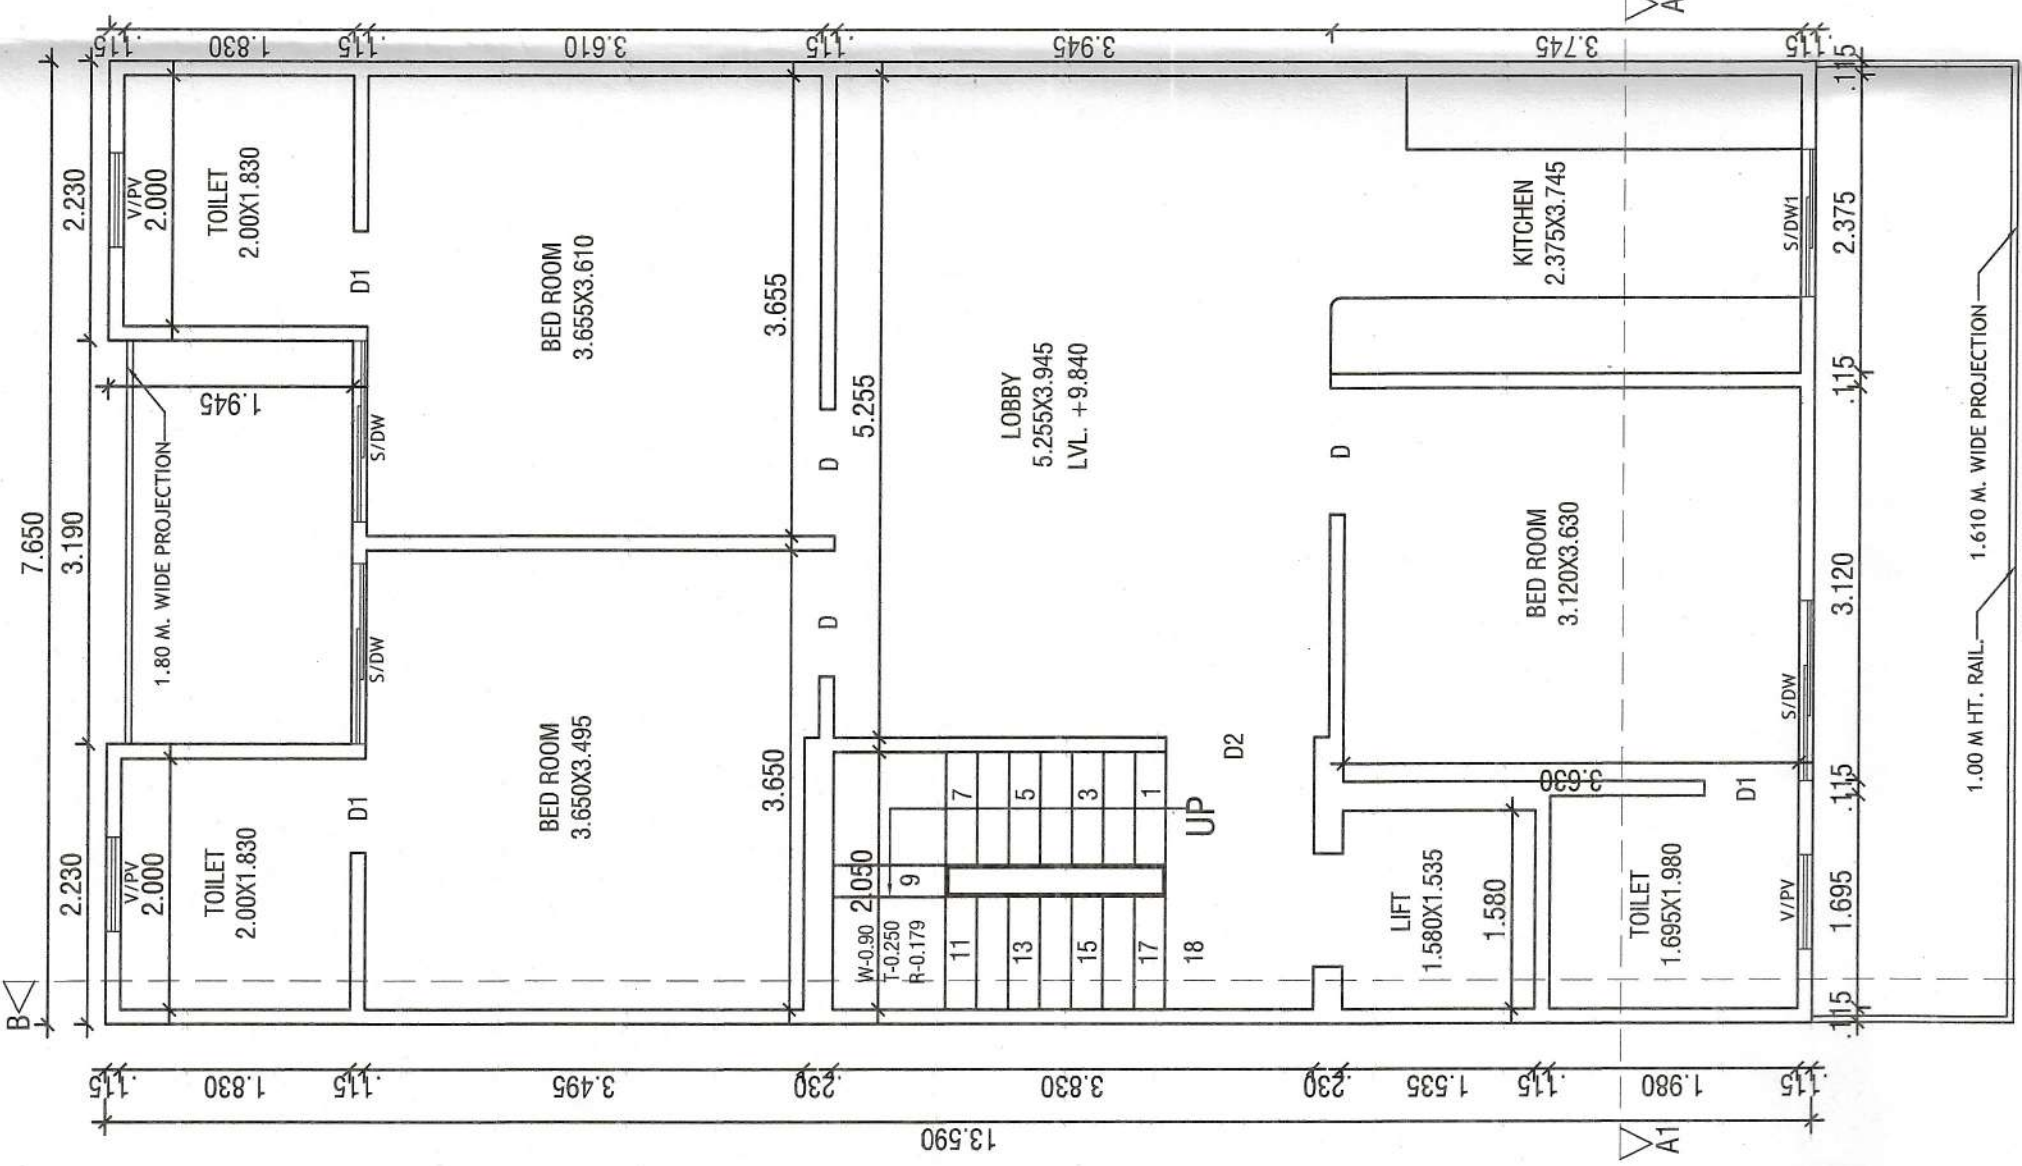
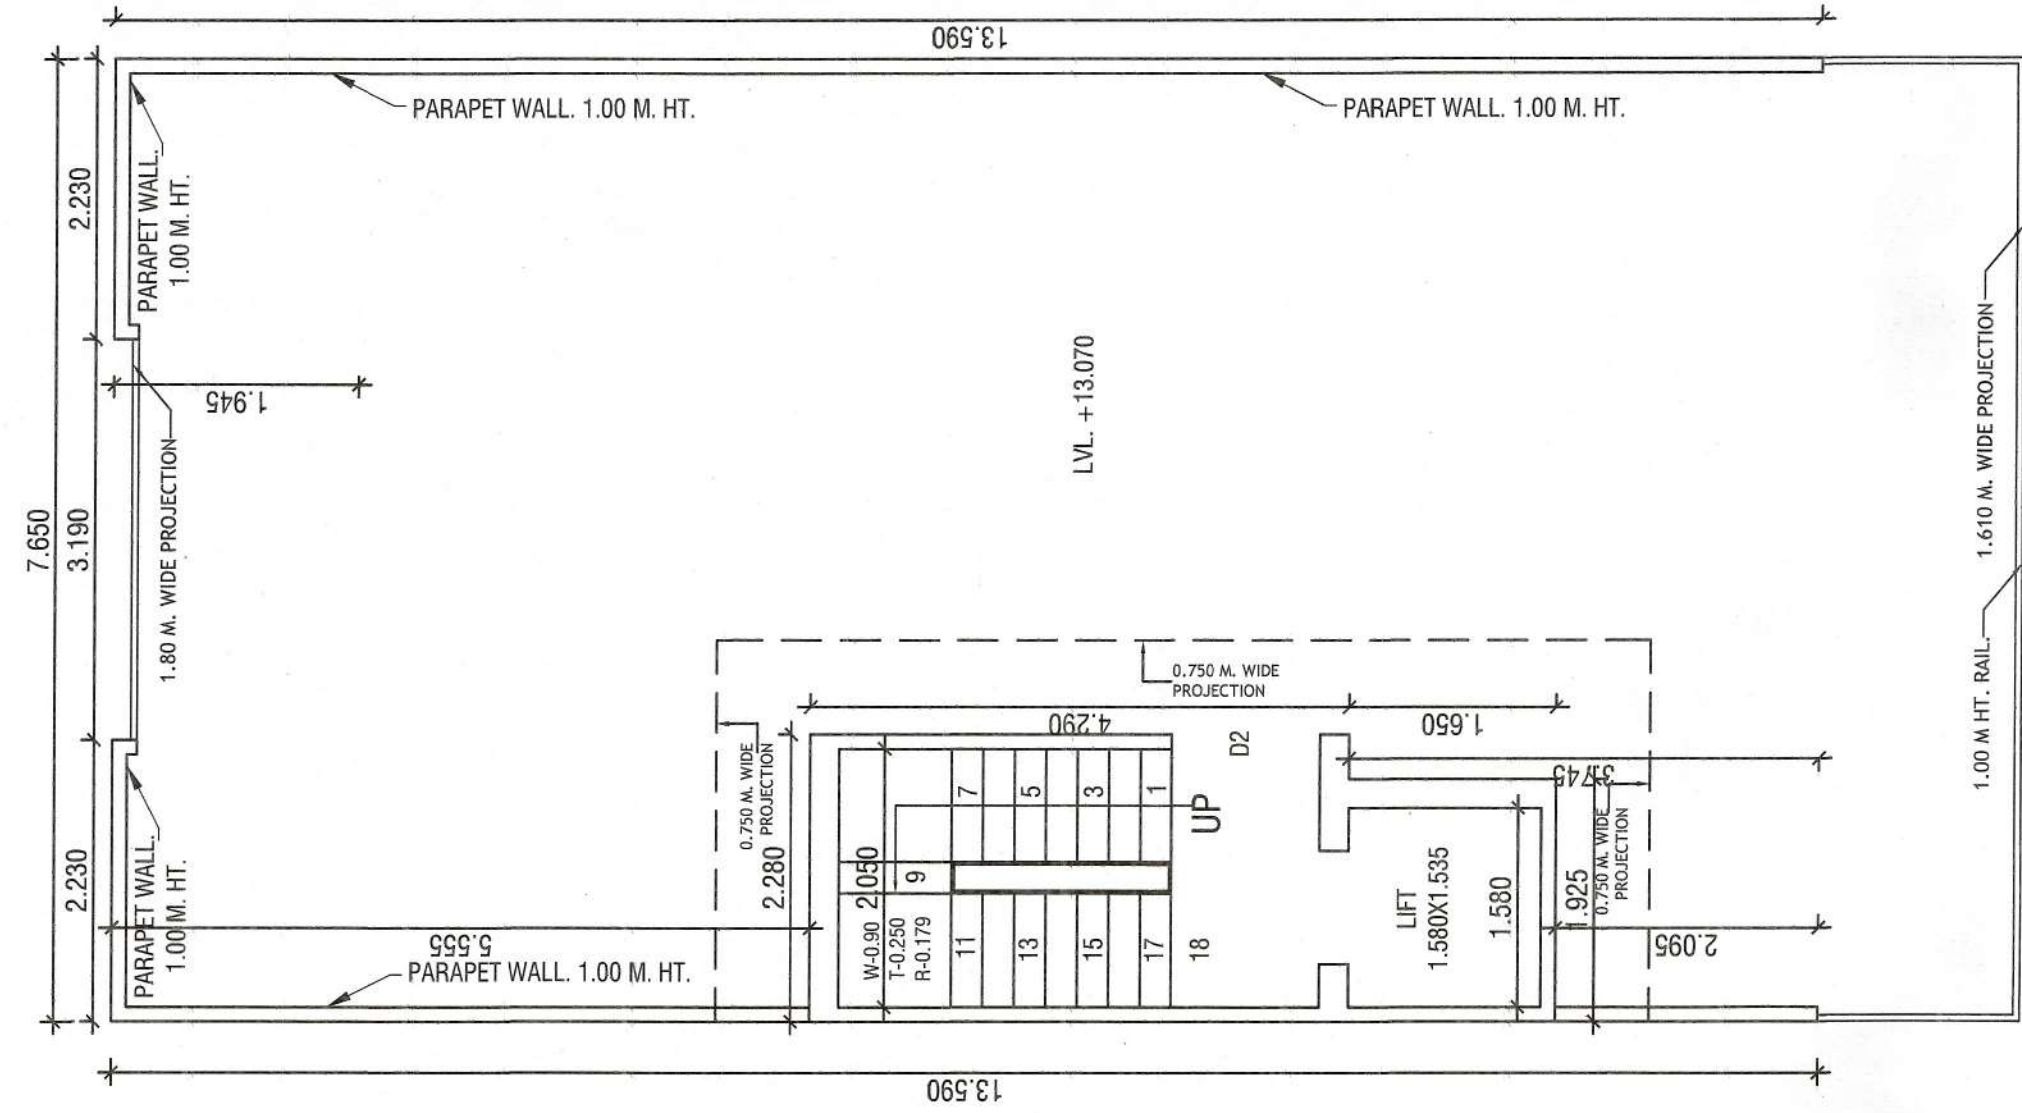


Sanctioned & Valid For Two Years
Under Self Certification Policy
Vide Memo No. 1666/2024
Dated 19.01.2024 To 18.01.2026

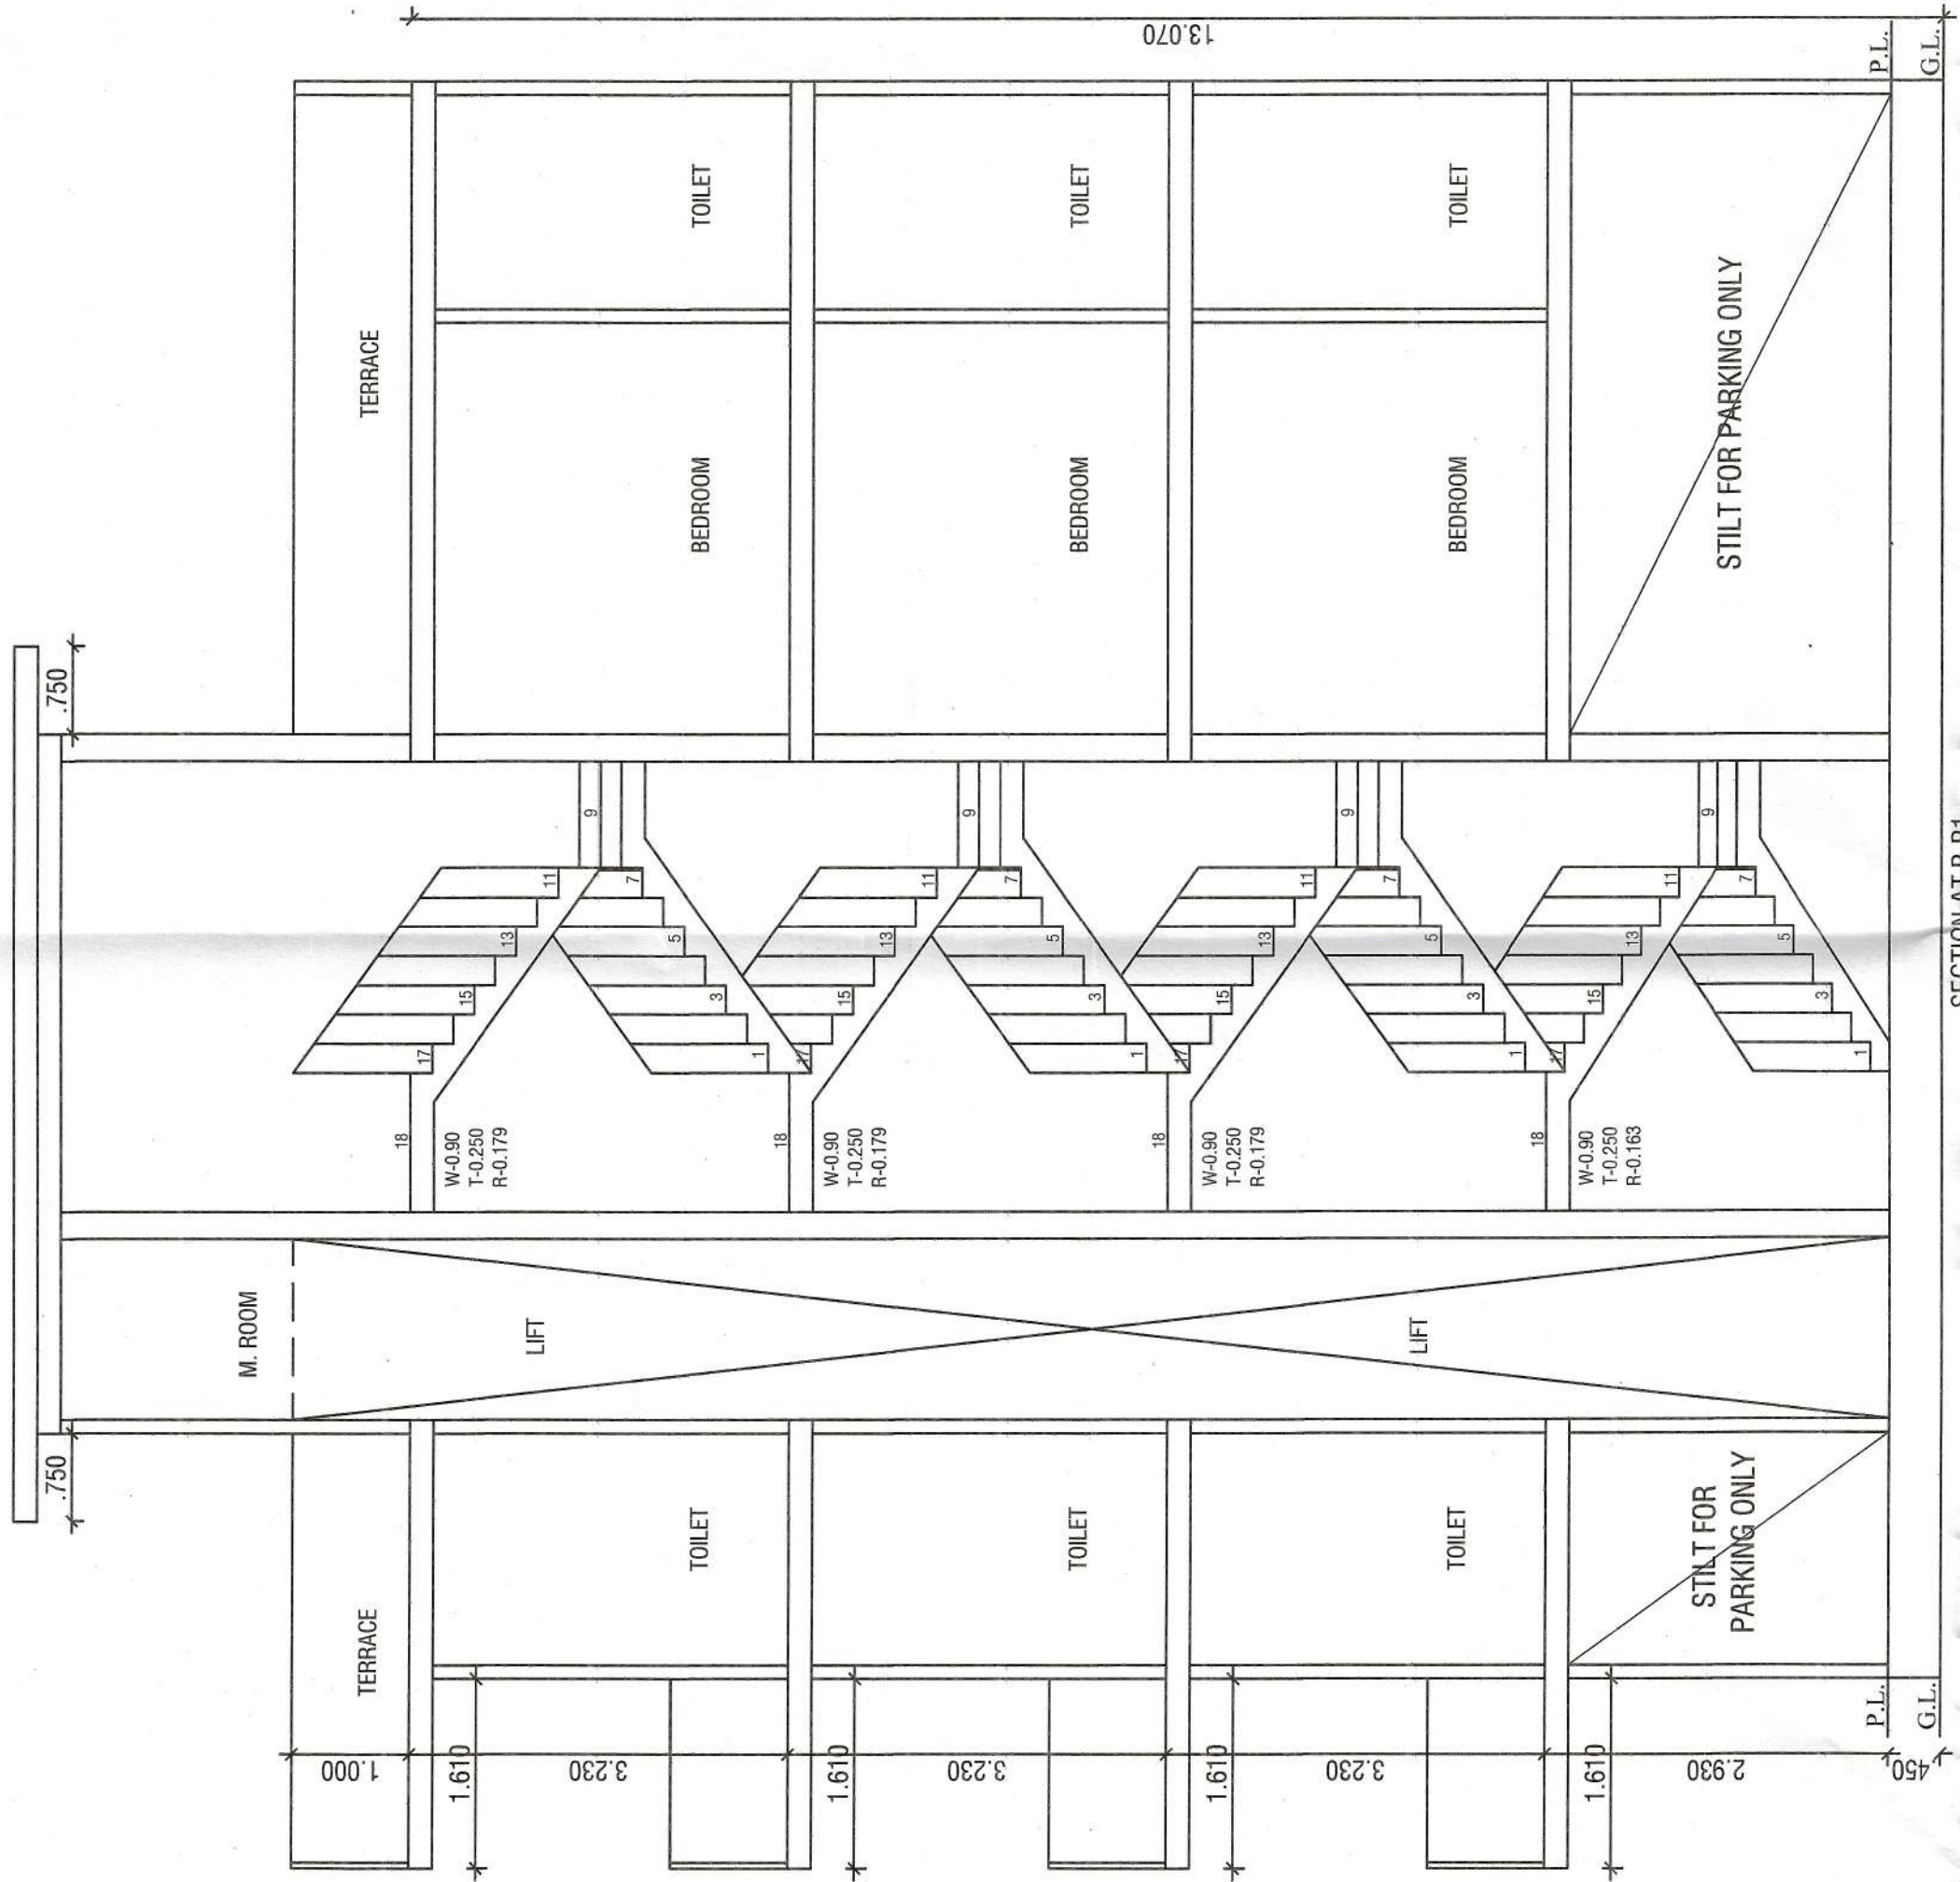

NOTE:- 1. GATE & BOUNDARY WALL AS STD. DESIGN
2. ALL DIMENSIONS ARE IN MM / STD. DESIGN
3. THE RESPONSIBILITY OF STRUCTURE DESIGN, THE STRUCTURE
THE RESPONSIBILITY OF THE BUILDING BLOCK SHALL BE
SOLELY OF THE ENGINEER/OWNER.

PROJECT:- PROPOSED BUILDING PLAN FOR THE RESI. HOUSE AT PLOT NO. 135, WORLDWIDE RESORTS AND ENTERTAINMENT PVT. LTD. AT MANESAR, DISTT. GURUGRAM.	
OWNER :- AUTHORIZED SIGNATORY MR. KAPIL BHARDWAJ	
SCALE - 1:50	
OWNER SIGN.	ARCHITECT SIGN.
At VINEMRA GOYAL COA No.: CA2019/114662 H.No. 739/2, Patel Nagar, GGN, Mob.: 9854091685	