
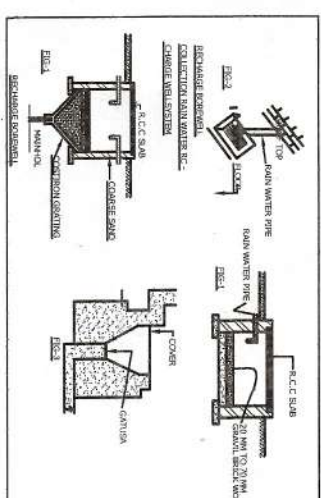
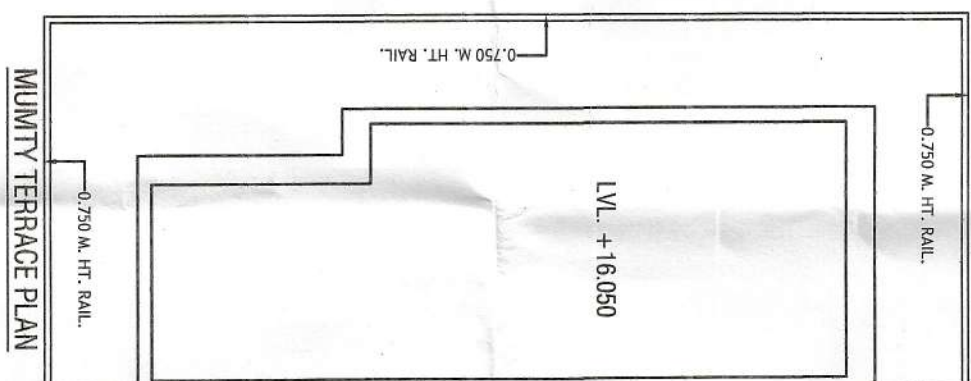
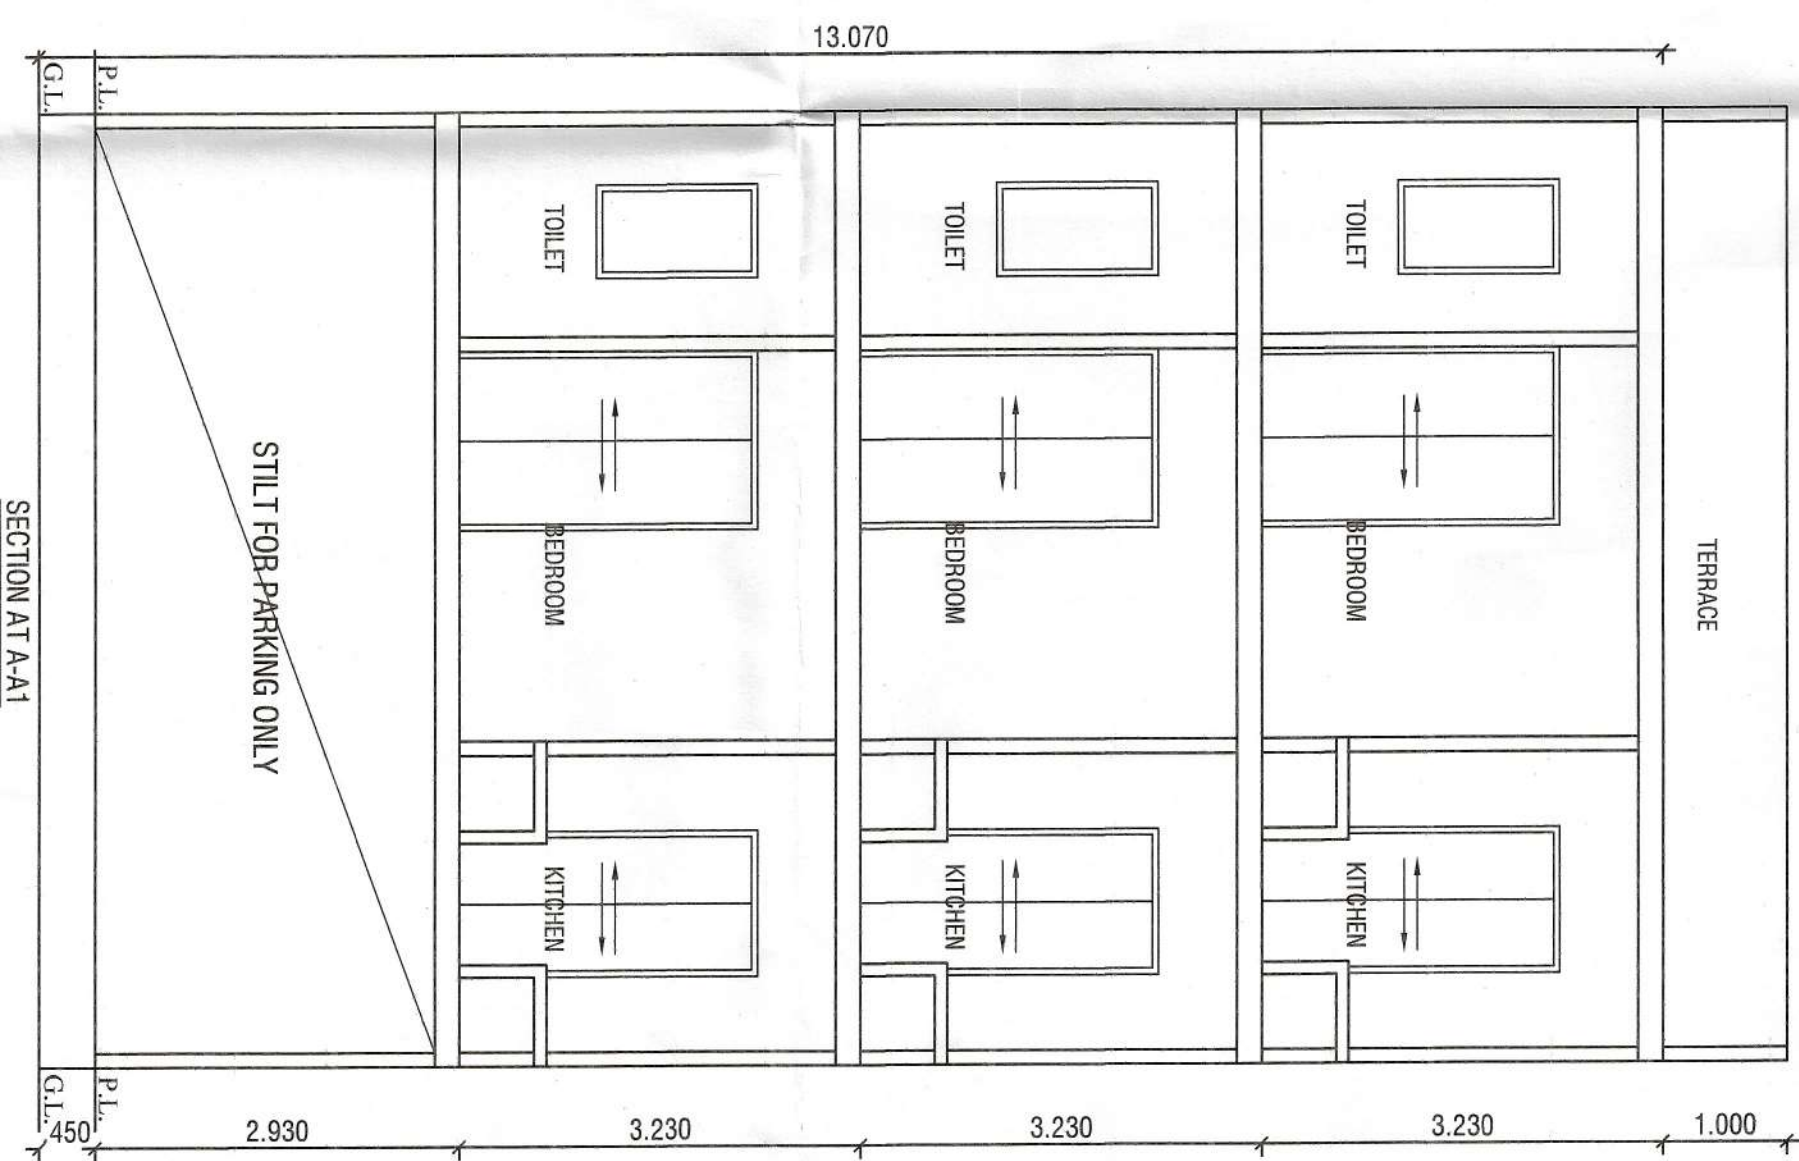
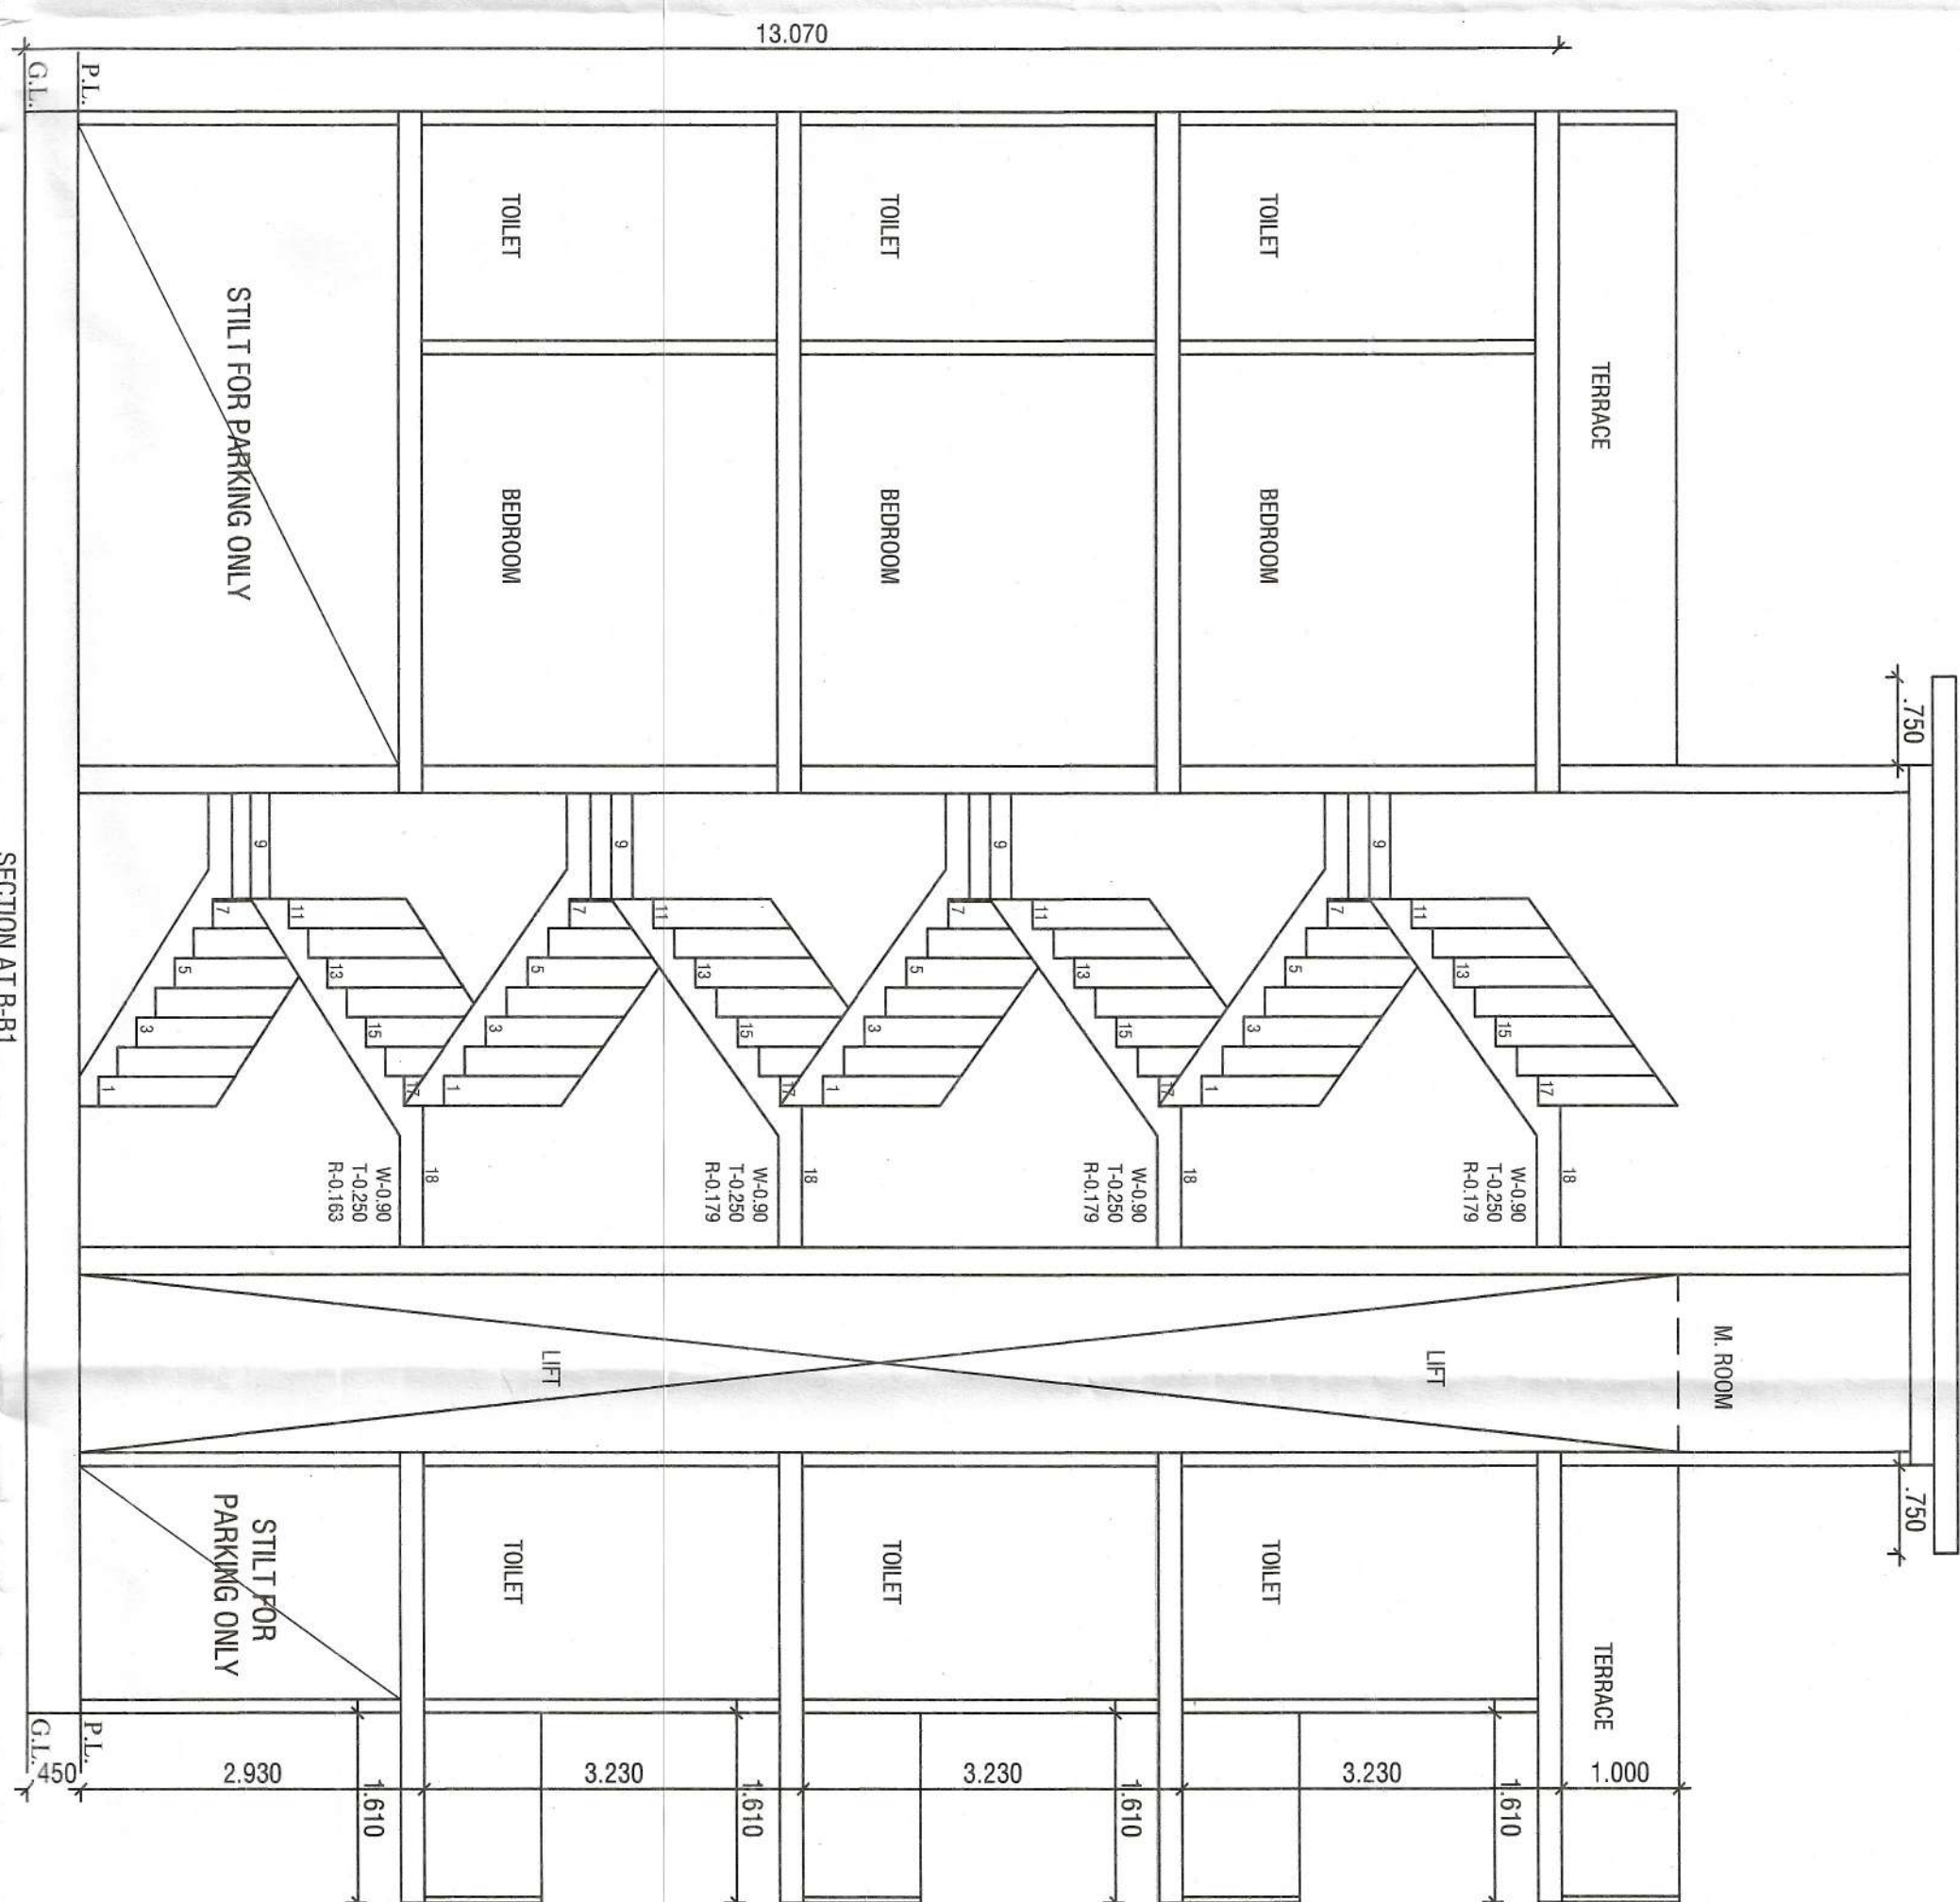
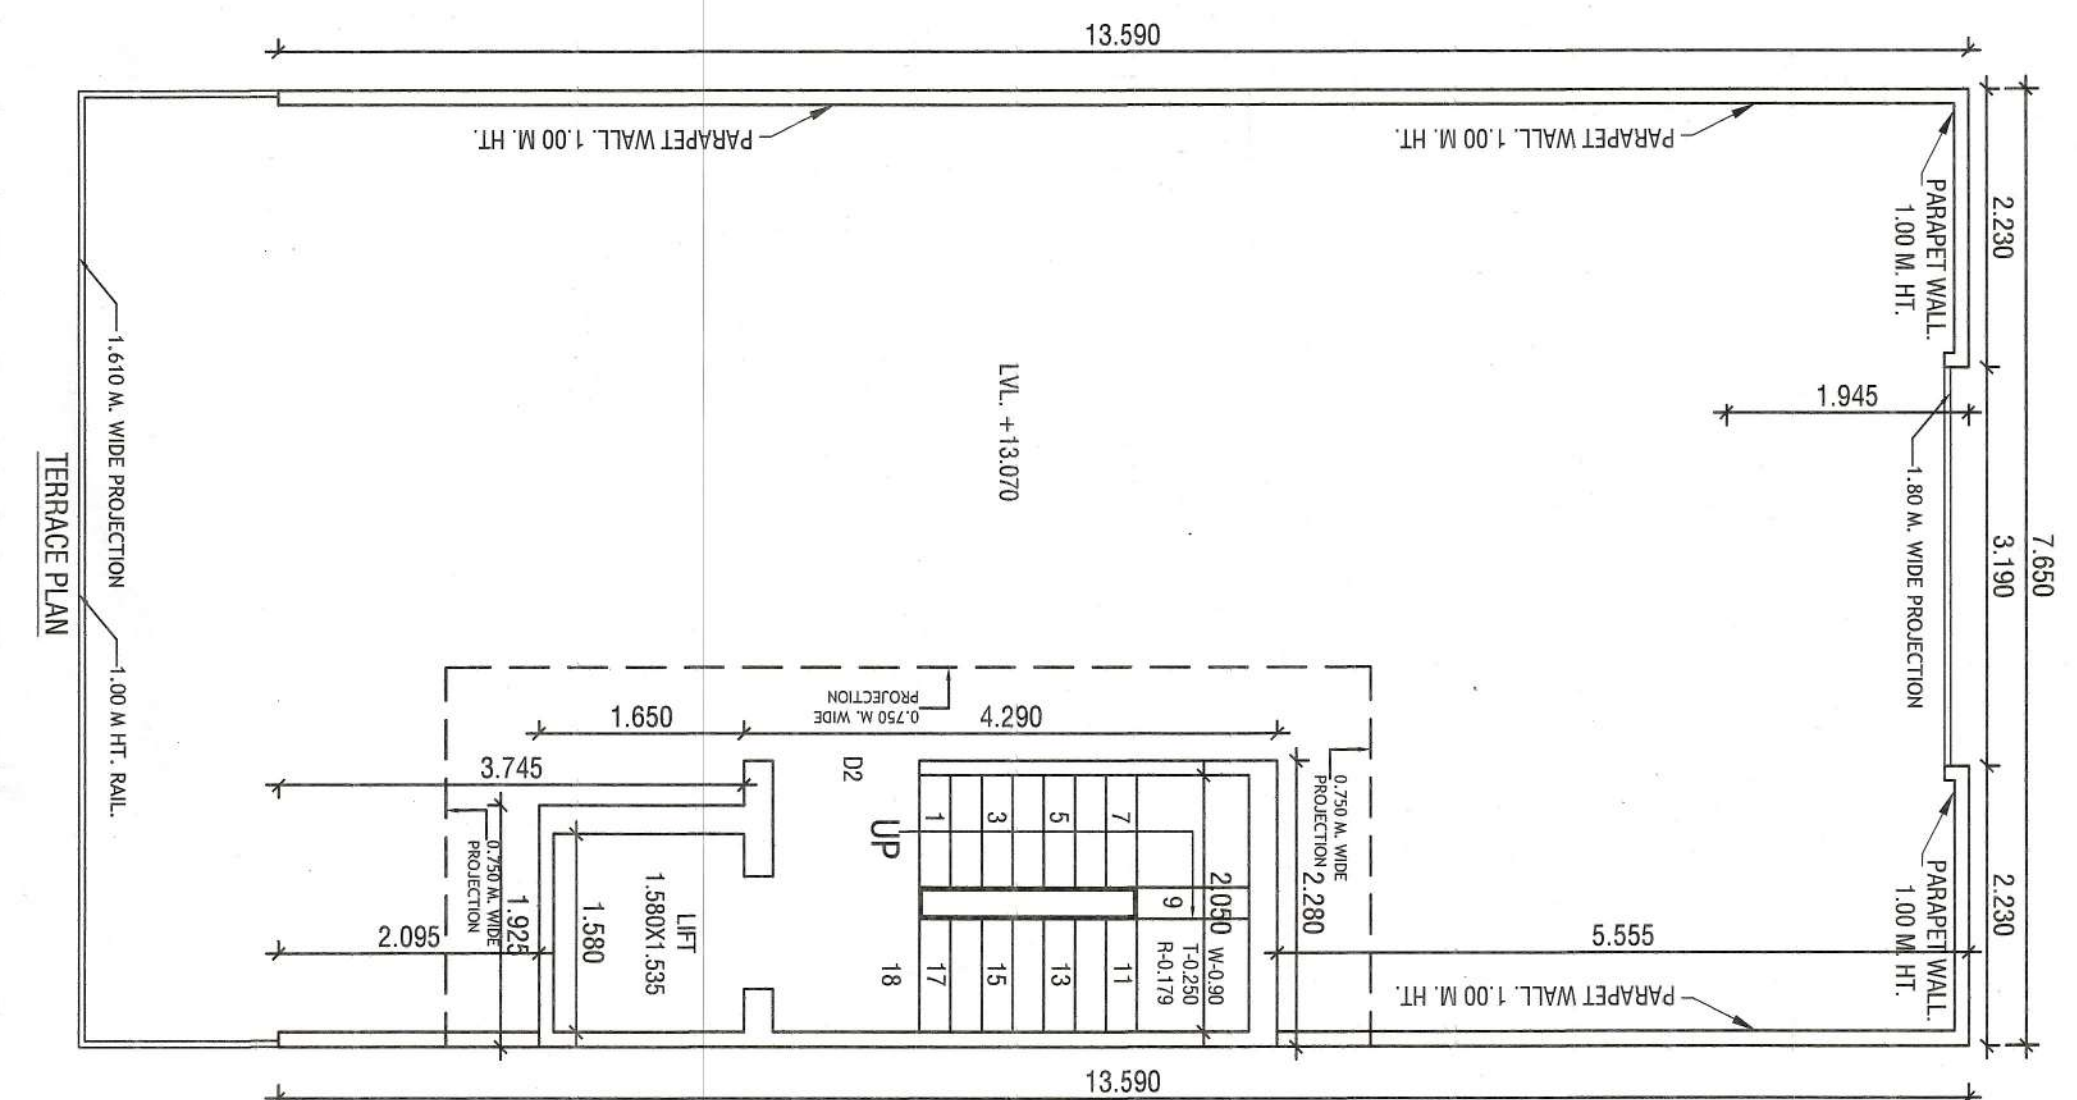


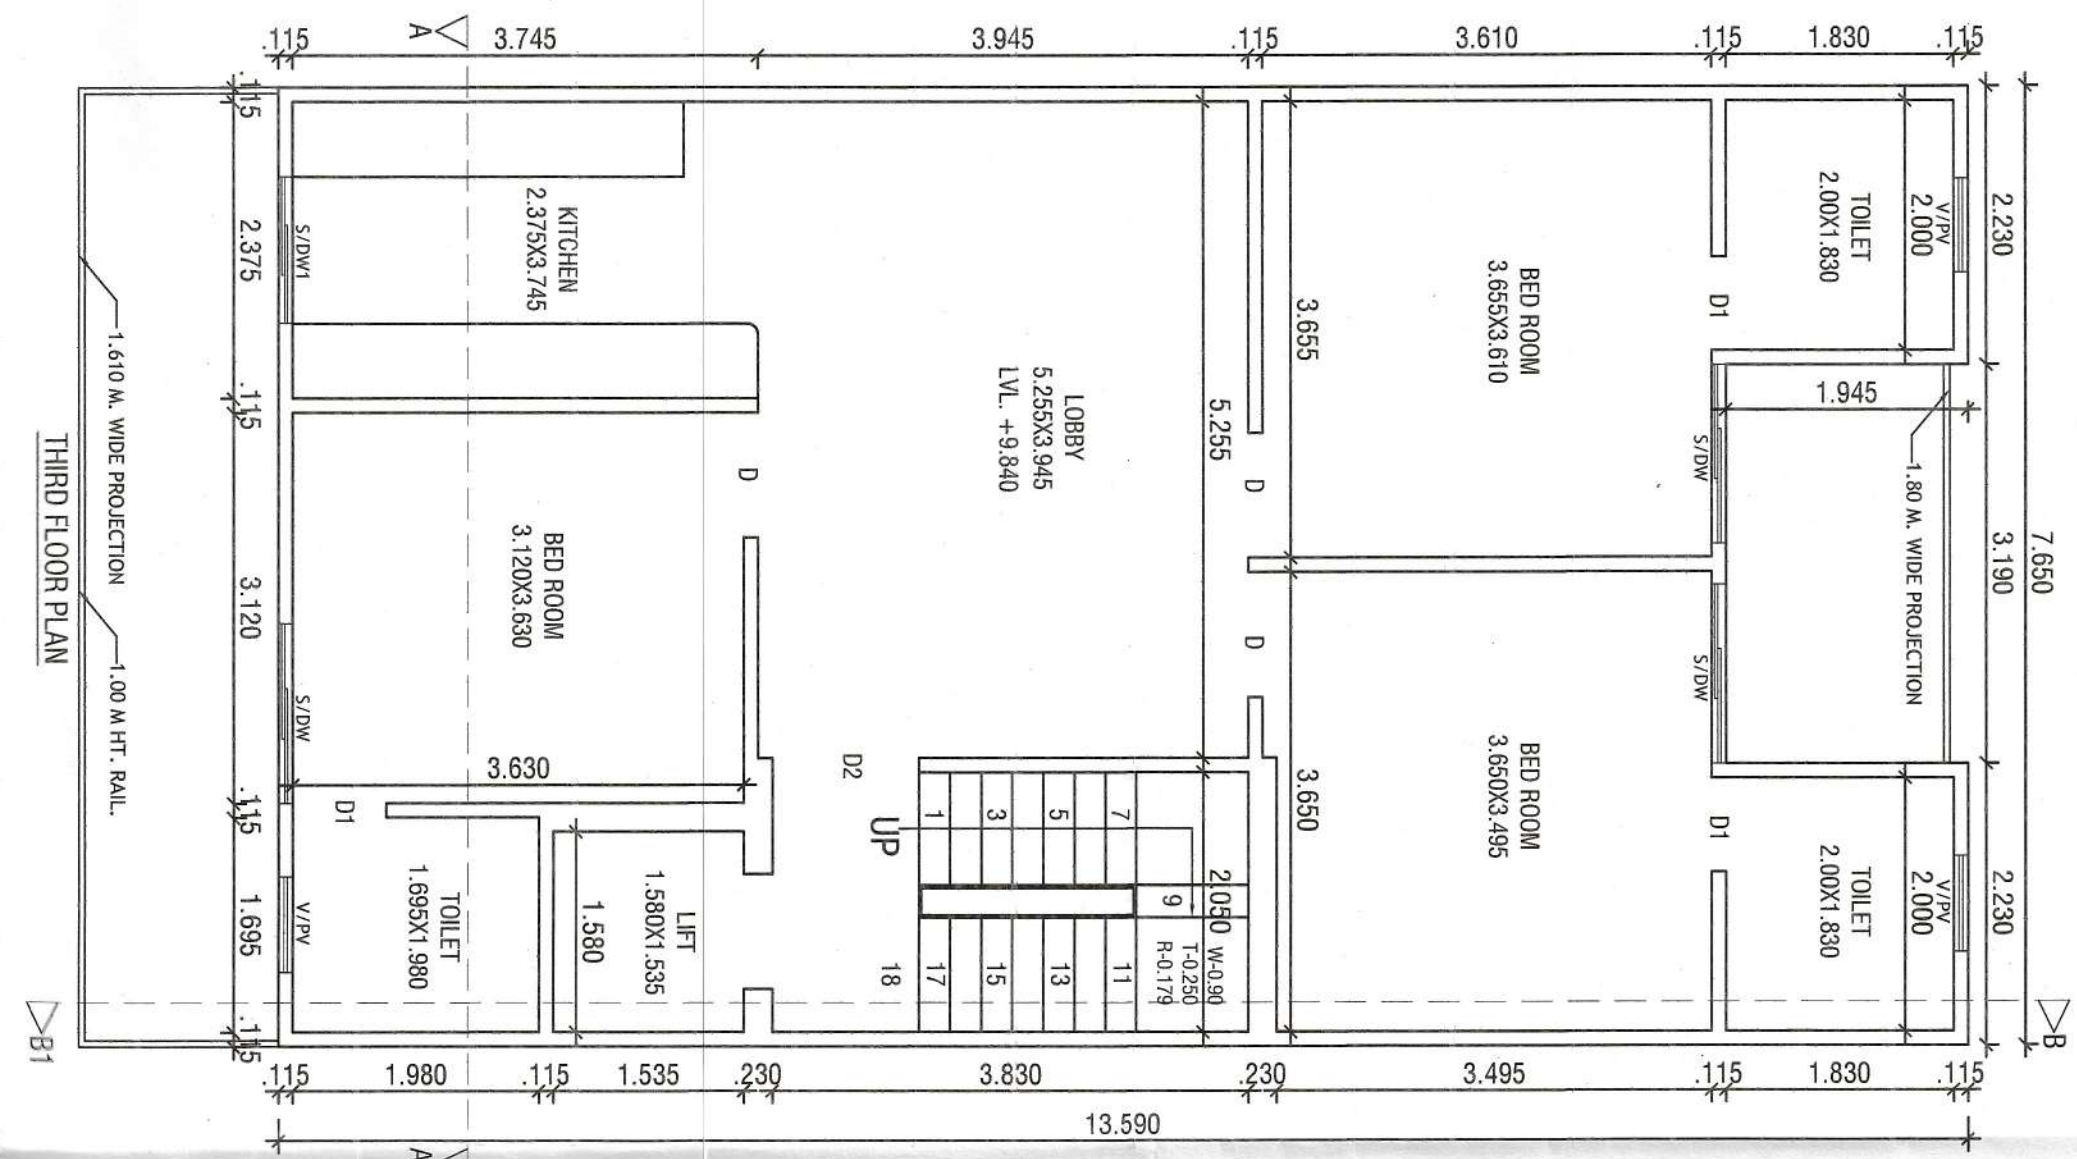

NOTE :- 1. GATE & BOUNDARY WALL AS P.T.O. DESIGN  
2. THE RESPONSIBILITY OF STRUCTURE DESIGN, THE STRUCTURE  
3. THE RESPONSIBILITY OF STRUCTURE DESIGN, THE STRUCTURE  
SHEET OF THE ENGINEER/OWNER.

PROJECT:-  
PROPOSED BUILDING PLAN FOR THE  
RES. HOUSE AT PLOT NO. 134, WORLDWIDE RESORTS  
AND ENTERTAINMENT PVT. LTD. AT MANESAR,  
DISTT. GURUGRAM.  
OWNER :- AUTHORIZED SIGNATORY MR. KAPIL BHARDWAJ

OWNER SIGN. ARCHITECT SIGN.

At VINEMERA GOVAL  
COA NO: CA/2019/114662  
H. No. 73912, Patel Nagar, GDM,  
Mob.: 9654091685