
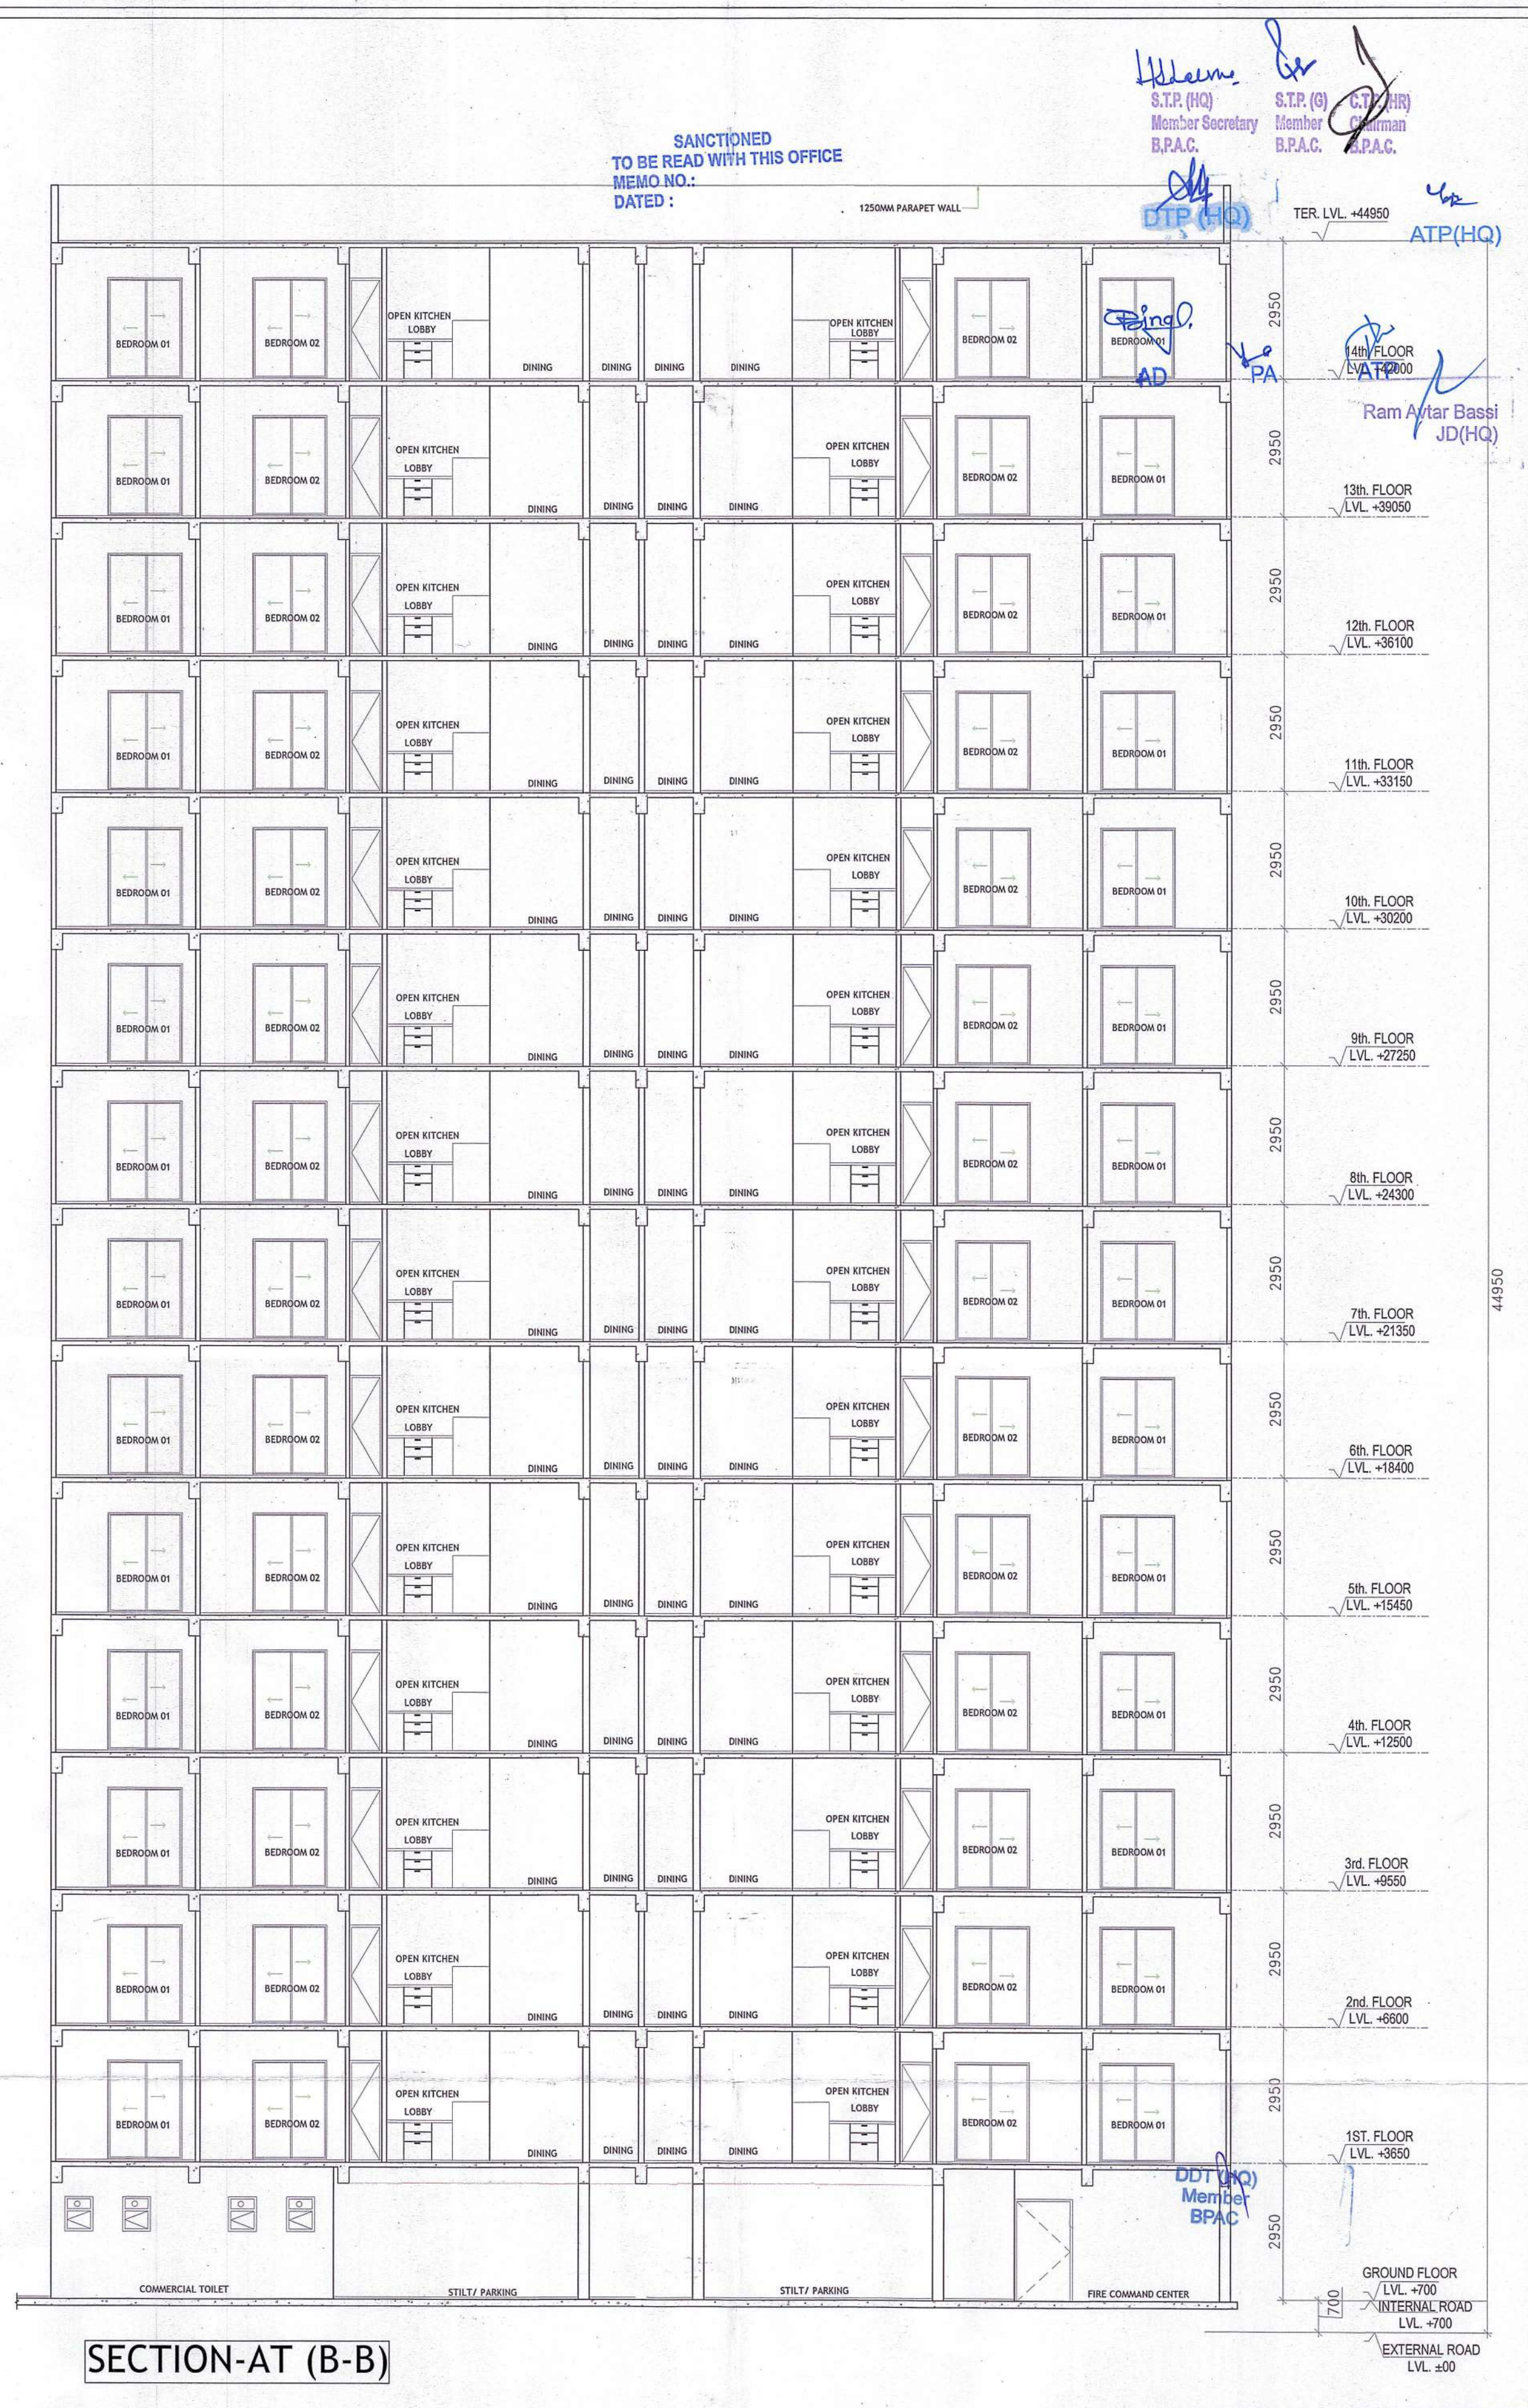


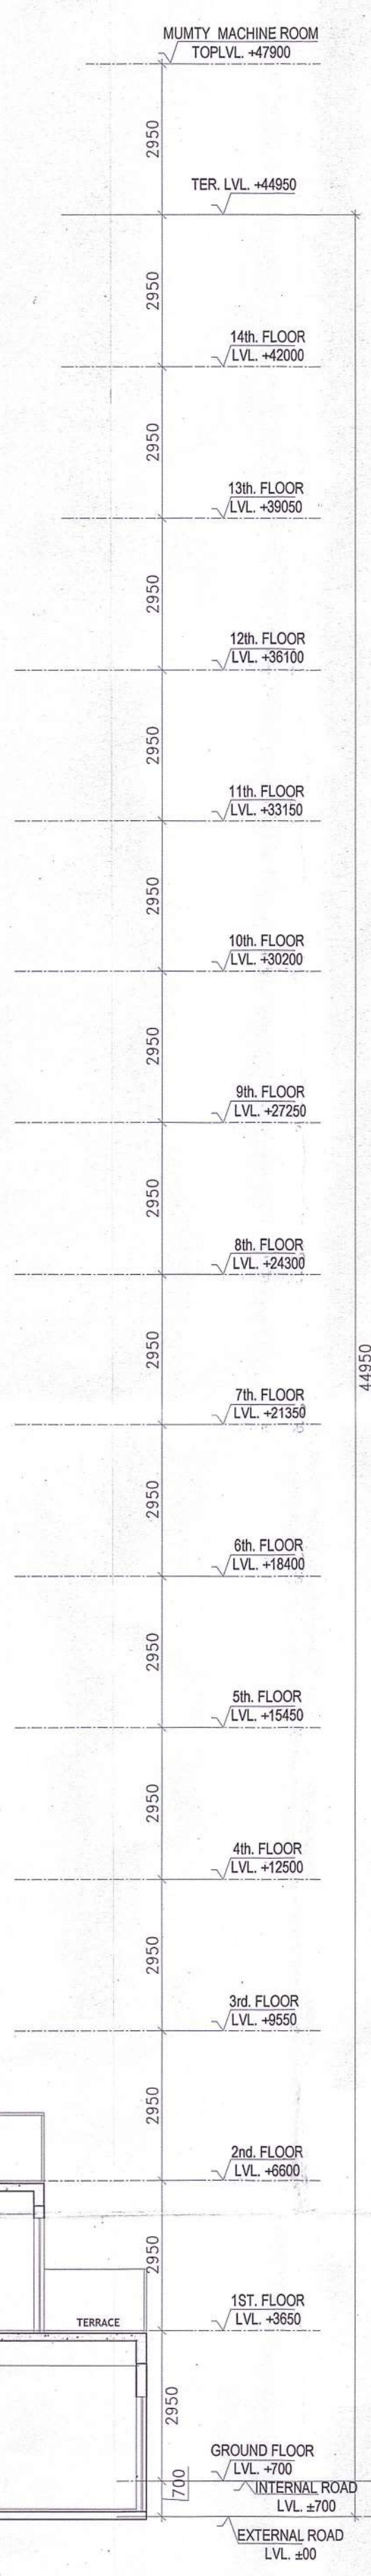

Sanctioned
TO BE READ WITH THIS OFFICE
MEMO NO. :
DATED :
S.T.P. (HQ)
Member Secretary
B.P.A.C.
S.T.P. (G)
Member
B.P.A.C.
ATP(HQ)

SECTION-AT (B-B)

SECTION-AT (a-a)

CLIENT:- U.V. LANDBASE PVT.LTD.	ARCHITECTS Pinnacle Architects Pvt.Ltd. 938, SECTOR 14, GURGAON HARYANA	SCALE : 1:100
		DRAWING NAME TOWER-1 SECTION AT-AA & BB
PROJECT : - PROPOSED BUILDING PLAN OF AFFORDABLE GROUP HOUSING COLONY FOR AN AREA MEASURING 7.875 ACRE/LICENCE NO.31 OF 2024 DATED.26.02.2024 IN SECTOR-3 FARUKHNAGAR BEING DEVELOPED BY U.V. LANDBASE PVT. LTD.	For UV Landbase Private Limited Umed Singh Authorised Signatory APPLICANT'S SIGN.	DRAWING NO. SUB-05 VIMAL BAJAJ Architect CA/96/19791 938, Sector-14, Gurgaon ARCHITECT'S SIGN