


60 M WIDE SECTOR ROAD

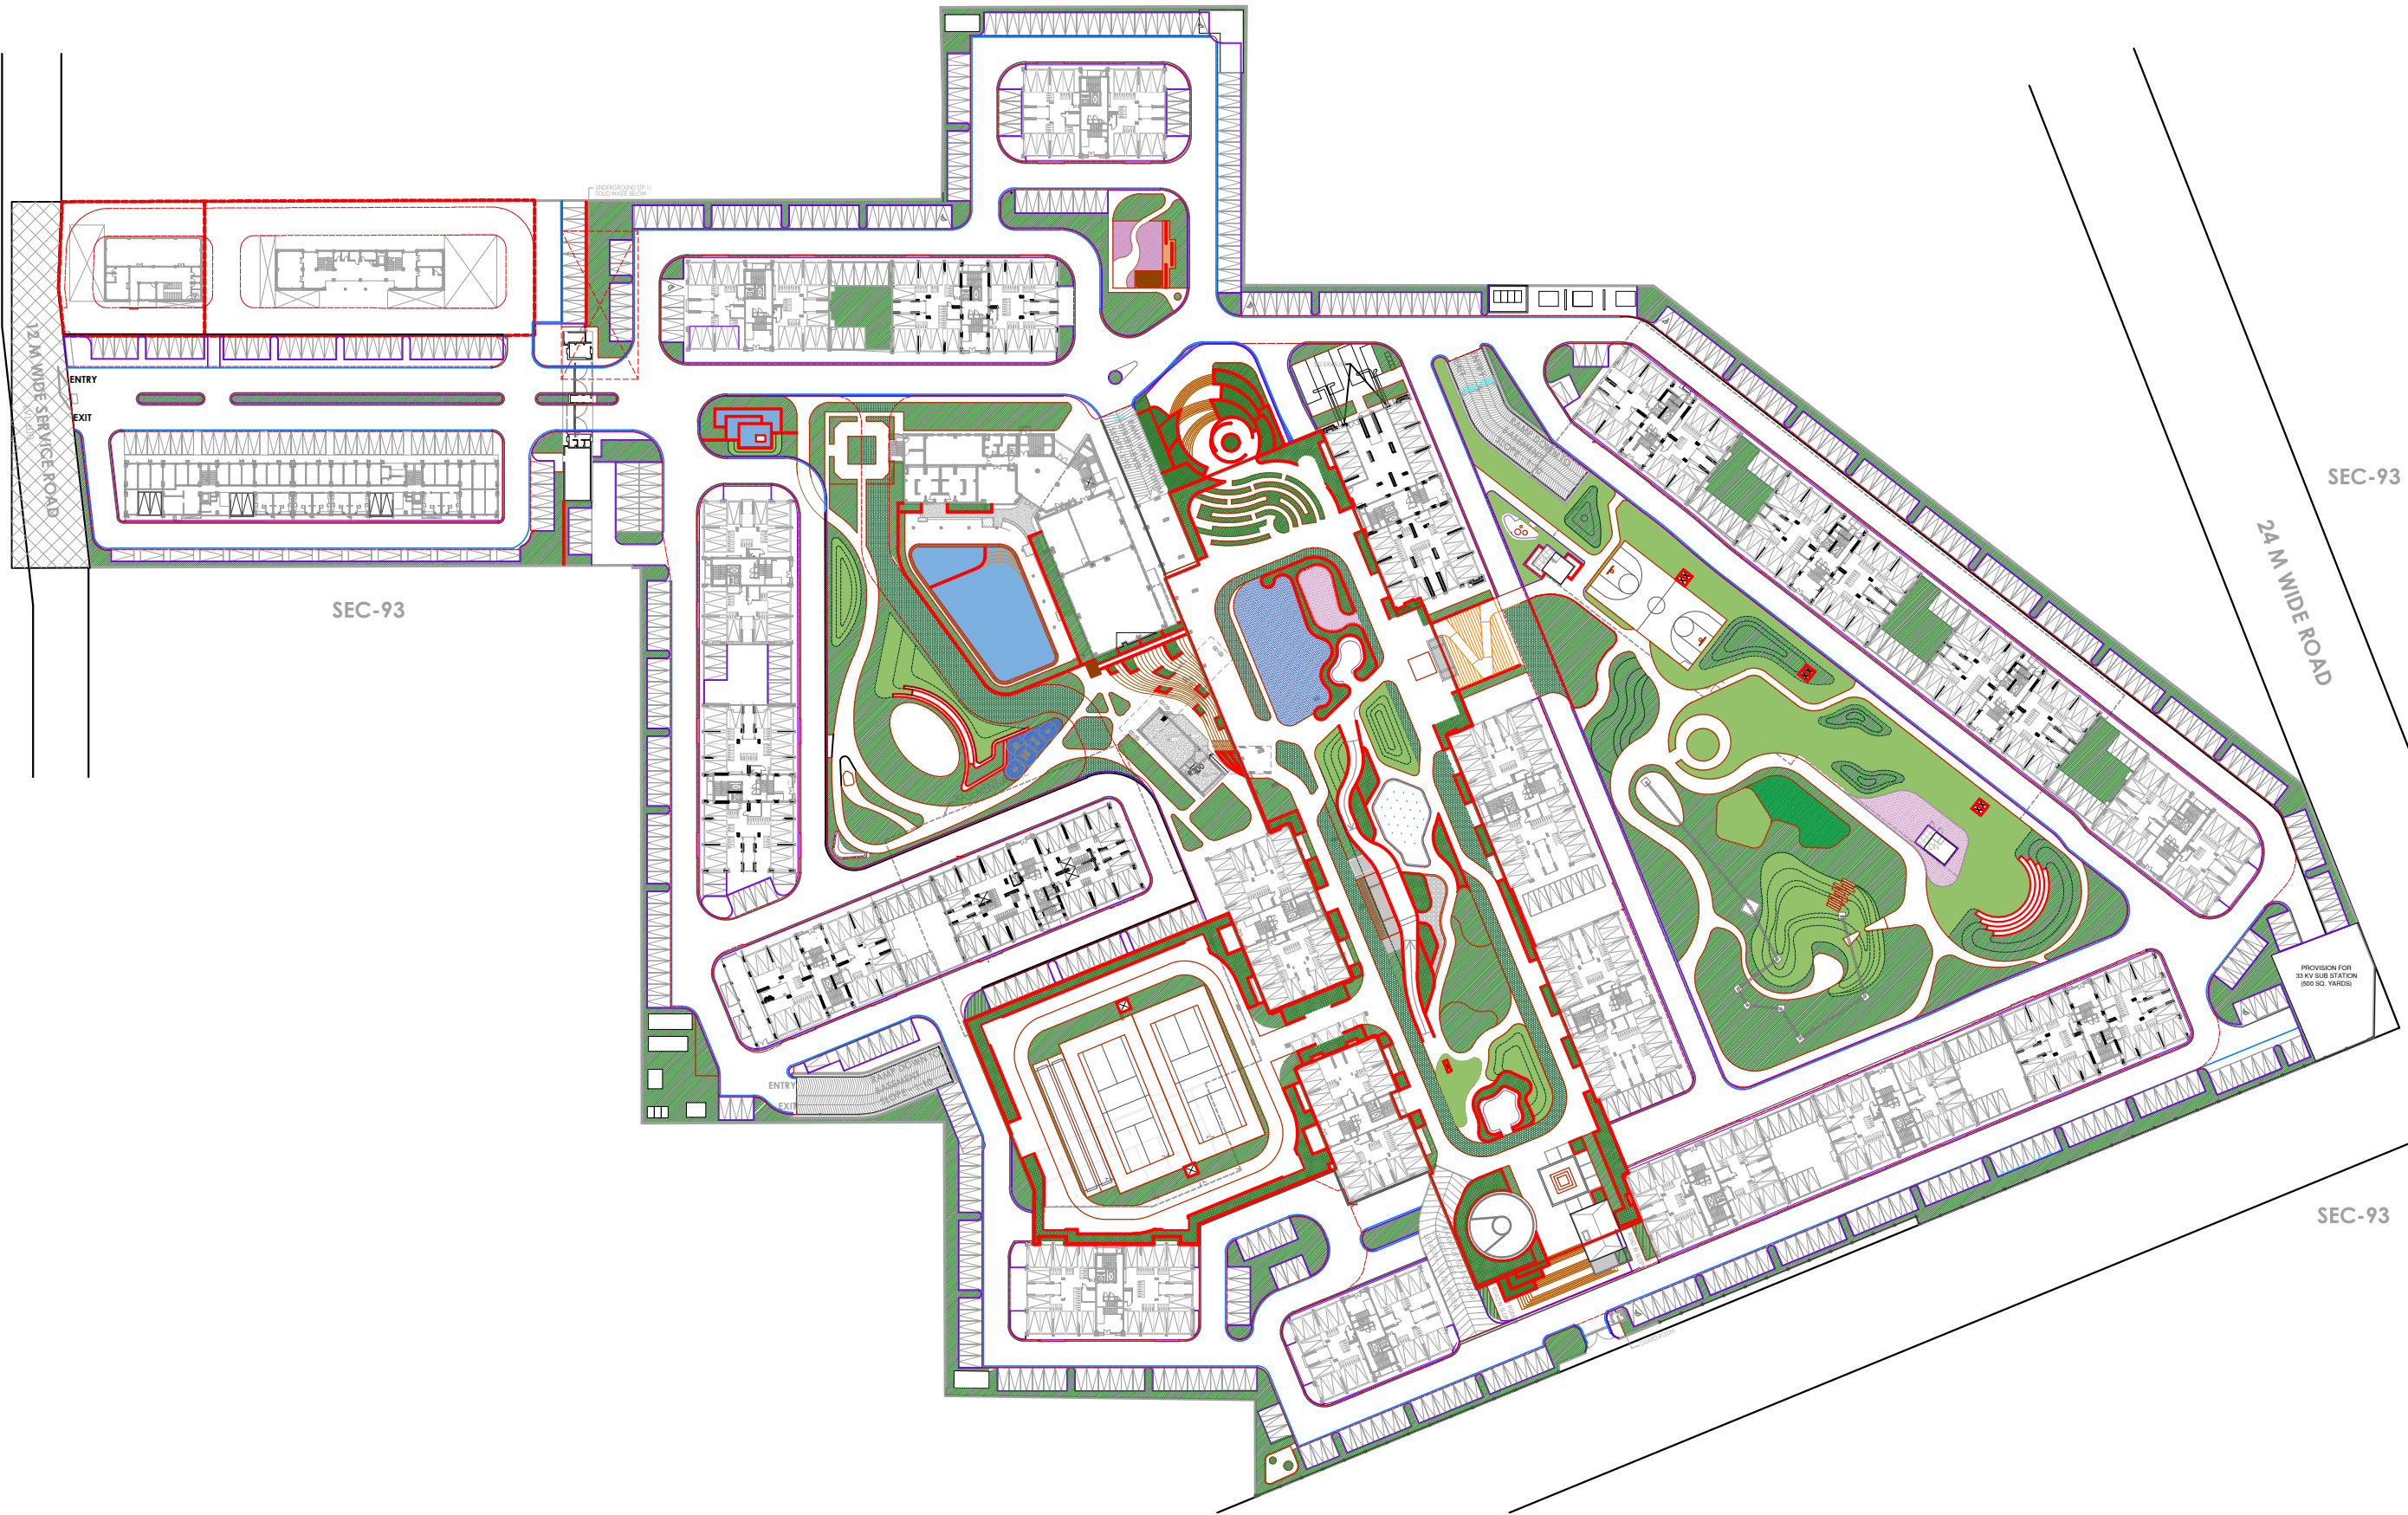

SEC-93

SEC-93

24 M WIDE ROAD

SEC-93

PROVISION FOR
33 KV SUB STATION
(600 SQ. YARDS)