


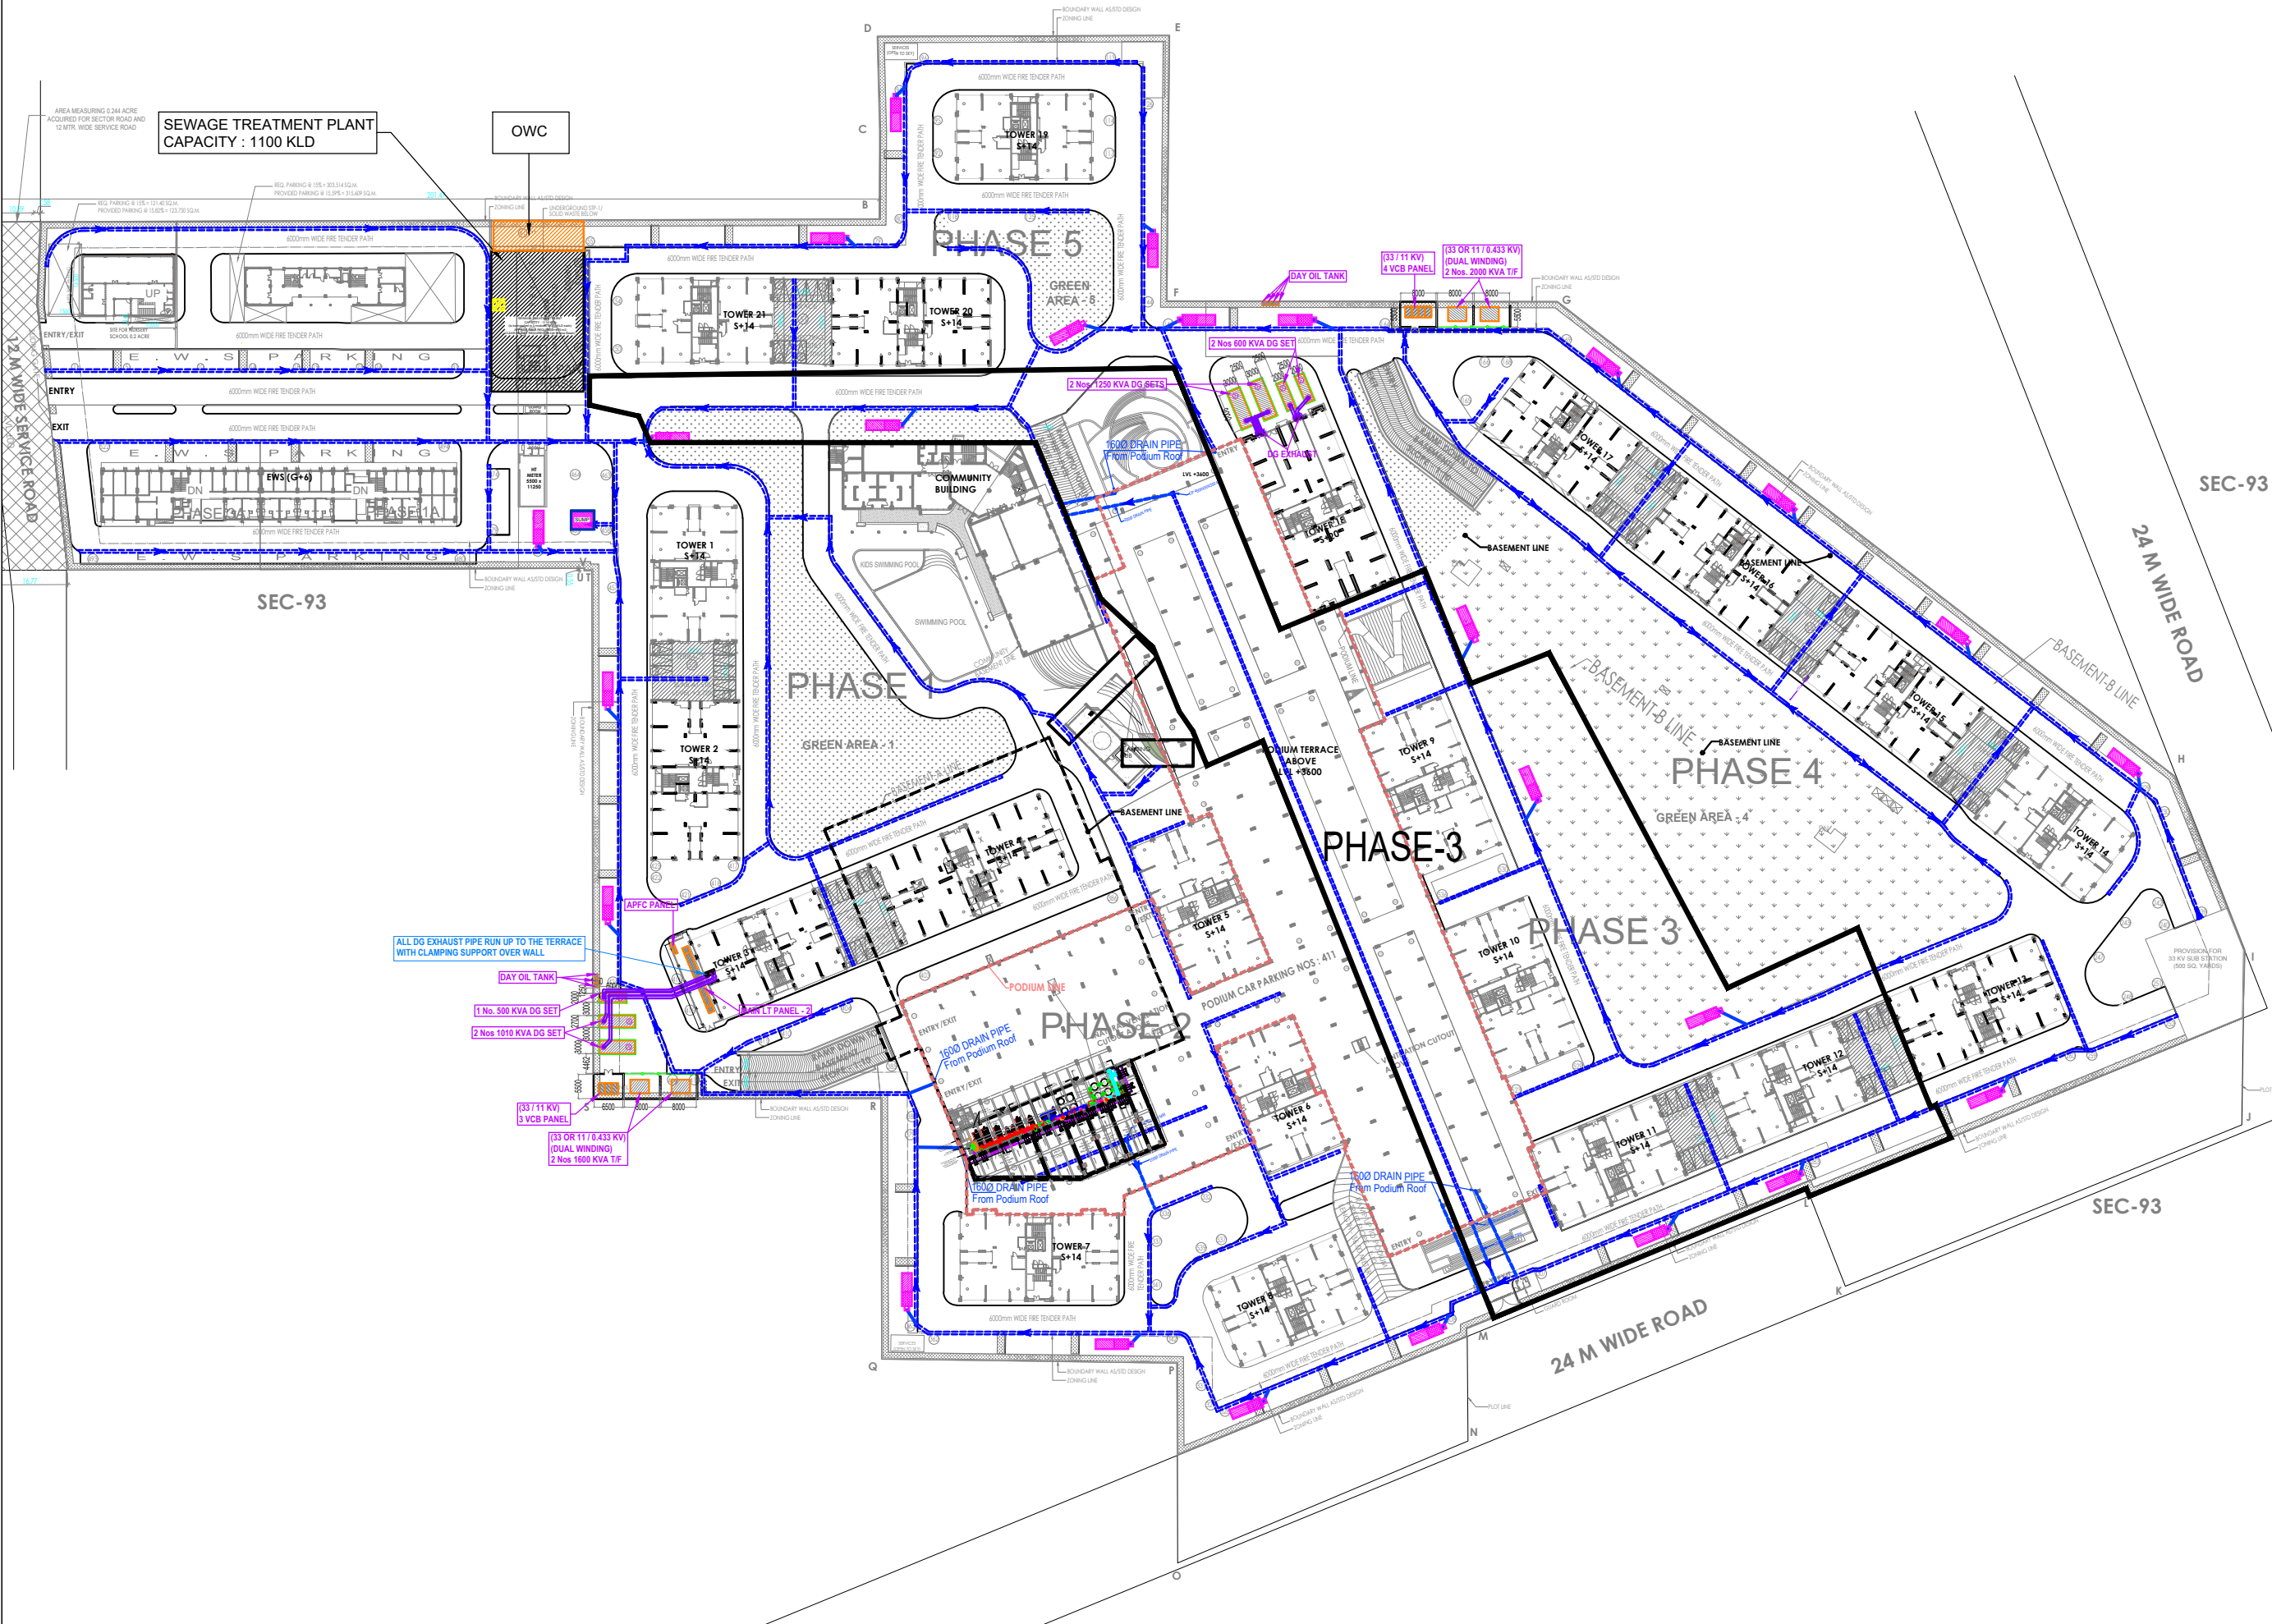

LEGEND :		
S. No.	SYMBOL	DESCRIPTION
1.		SURFACE DRAIN
2.		RAIN WATER HARVESTING
3.		
4.		



Rev. No.	Date	Revision
..	..	..

project
ASHIANA AMARAH
AT GURUGRAM (HARYANA)

title
LAYOUT PLAN

subtitle
EXTERNAL DRAINAGE SYSTEM

drawing released for
☐ APPROVAL ☒ RERA SUBMISSION
☐ ADVANCE COPY ☐ CONSTRUCTION

drg. no.
Ashiana Amarah/ES-02

drawn by
Amit kamboj

scale
1 : 725

designed by
Sanjay Goel

date
December - 2023

checked by
Anand Havelia

architects
Bias+ Architecture
502, Tower No. 12, Commonwealth Games Village,
New Delhi 110 092, India, +91 11 2121 1603/606, www.biasarchitecture.com

BIAS
ARCHITECTURE

services consultant
Consummate Engineering Services (P) Ltd.
cespl
Noida Office : B - 67, Sector - 67, Noida - 201 301
Tel : (0120) 2303500 (30 Lines)
Lko Office : R-006, Rohas Plumeria, Gomti Nagar, Lucknow
e mail : mail@cespl.in, website : www.cespl.in